



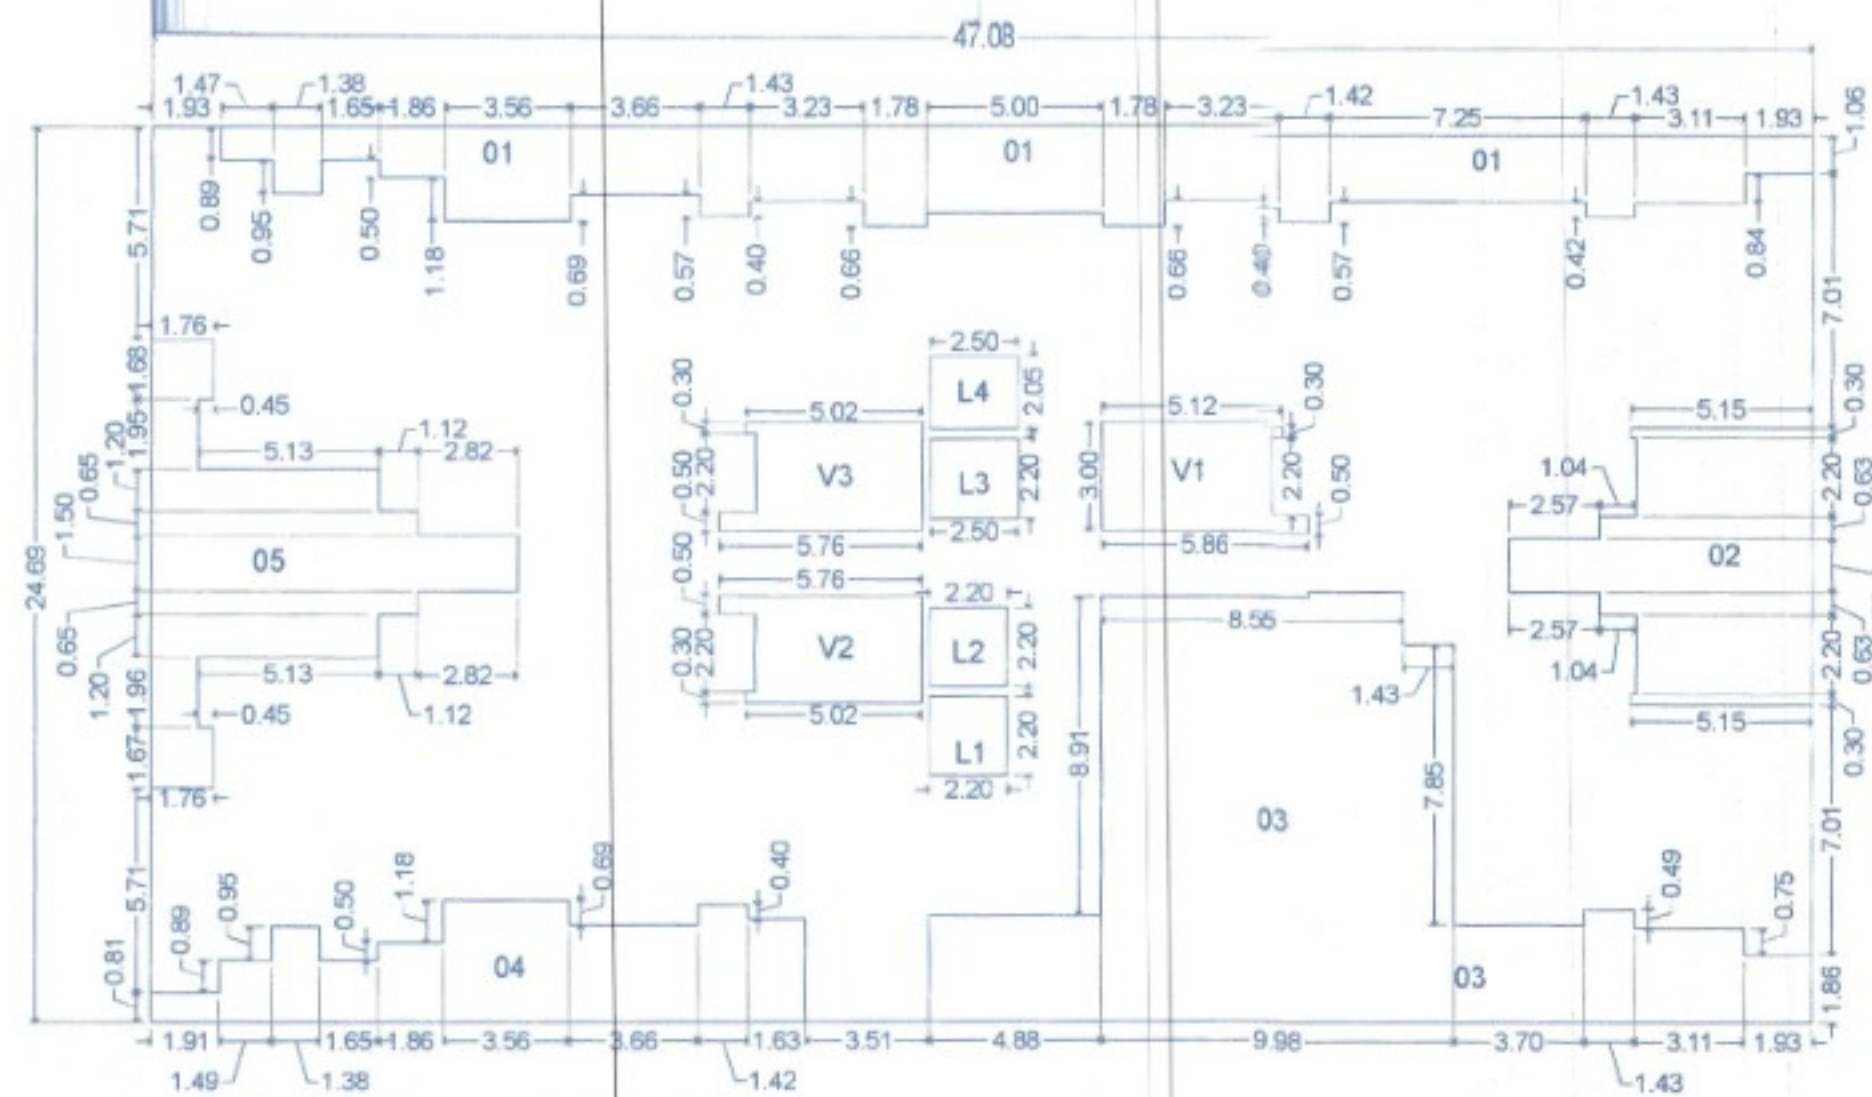

KEY PLAN- 6TH FLOOR (RESI.)
(SCALE: 1:200)

POLYGON	AREA
A-BLOCK	1162.32
01	90.27
02	45.50
03	157.31
04	45.67
05	51.78
V1	15.06
V2	14.78
V3	14.78
L1	4.84
L2	4.84
L3	5.50
L4	5.13
TOTAL	706.85

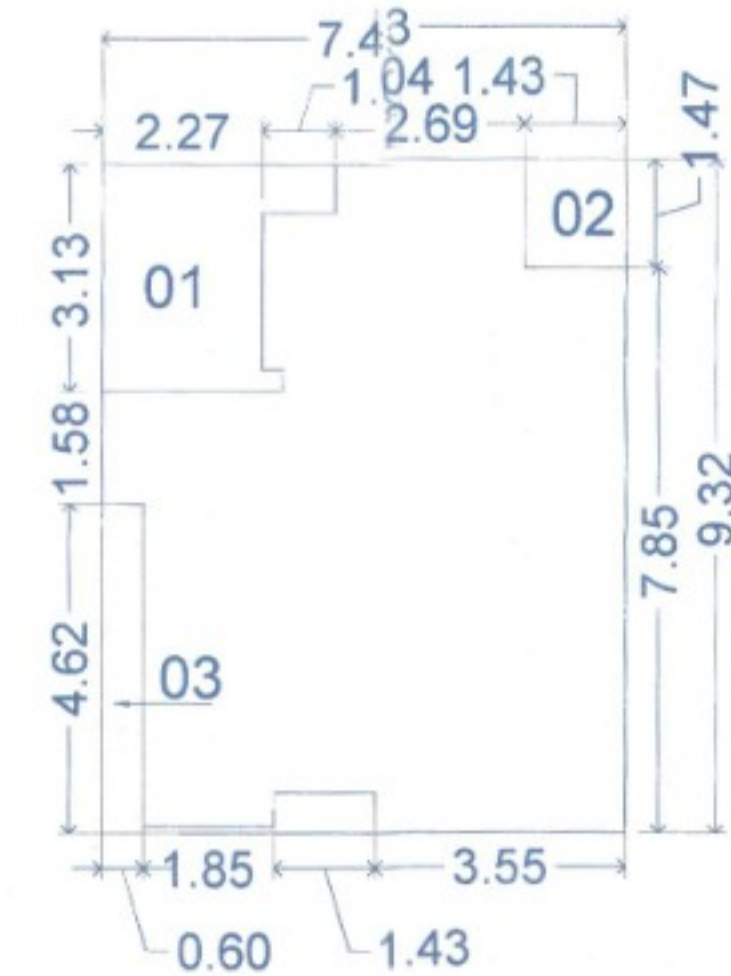

KEY PLAN-6TH FLOOR (MHADA)

POLYGON	AREA
A-BLOCK	69.19
01	7.83
02	2.10
03	3.75
TOTAL	55.51

BUILDING A


STAMP OF APPROVAL

Sanctioned No. B.P. Ravel/110/2024
Subject to conditions mentioned in the
Office Order No. 22/04/2024
Pimpri
Date: 22/04/2024



O. C. Signed by
City Engineer

For City Engineer
Building Permission Dept.
PCMC, Pimpri, Pune-18.

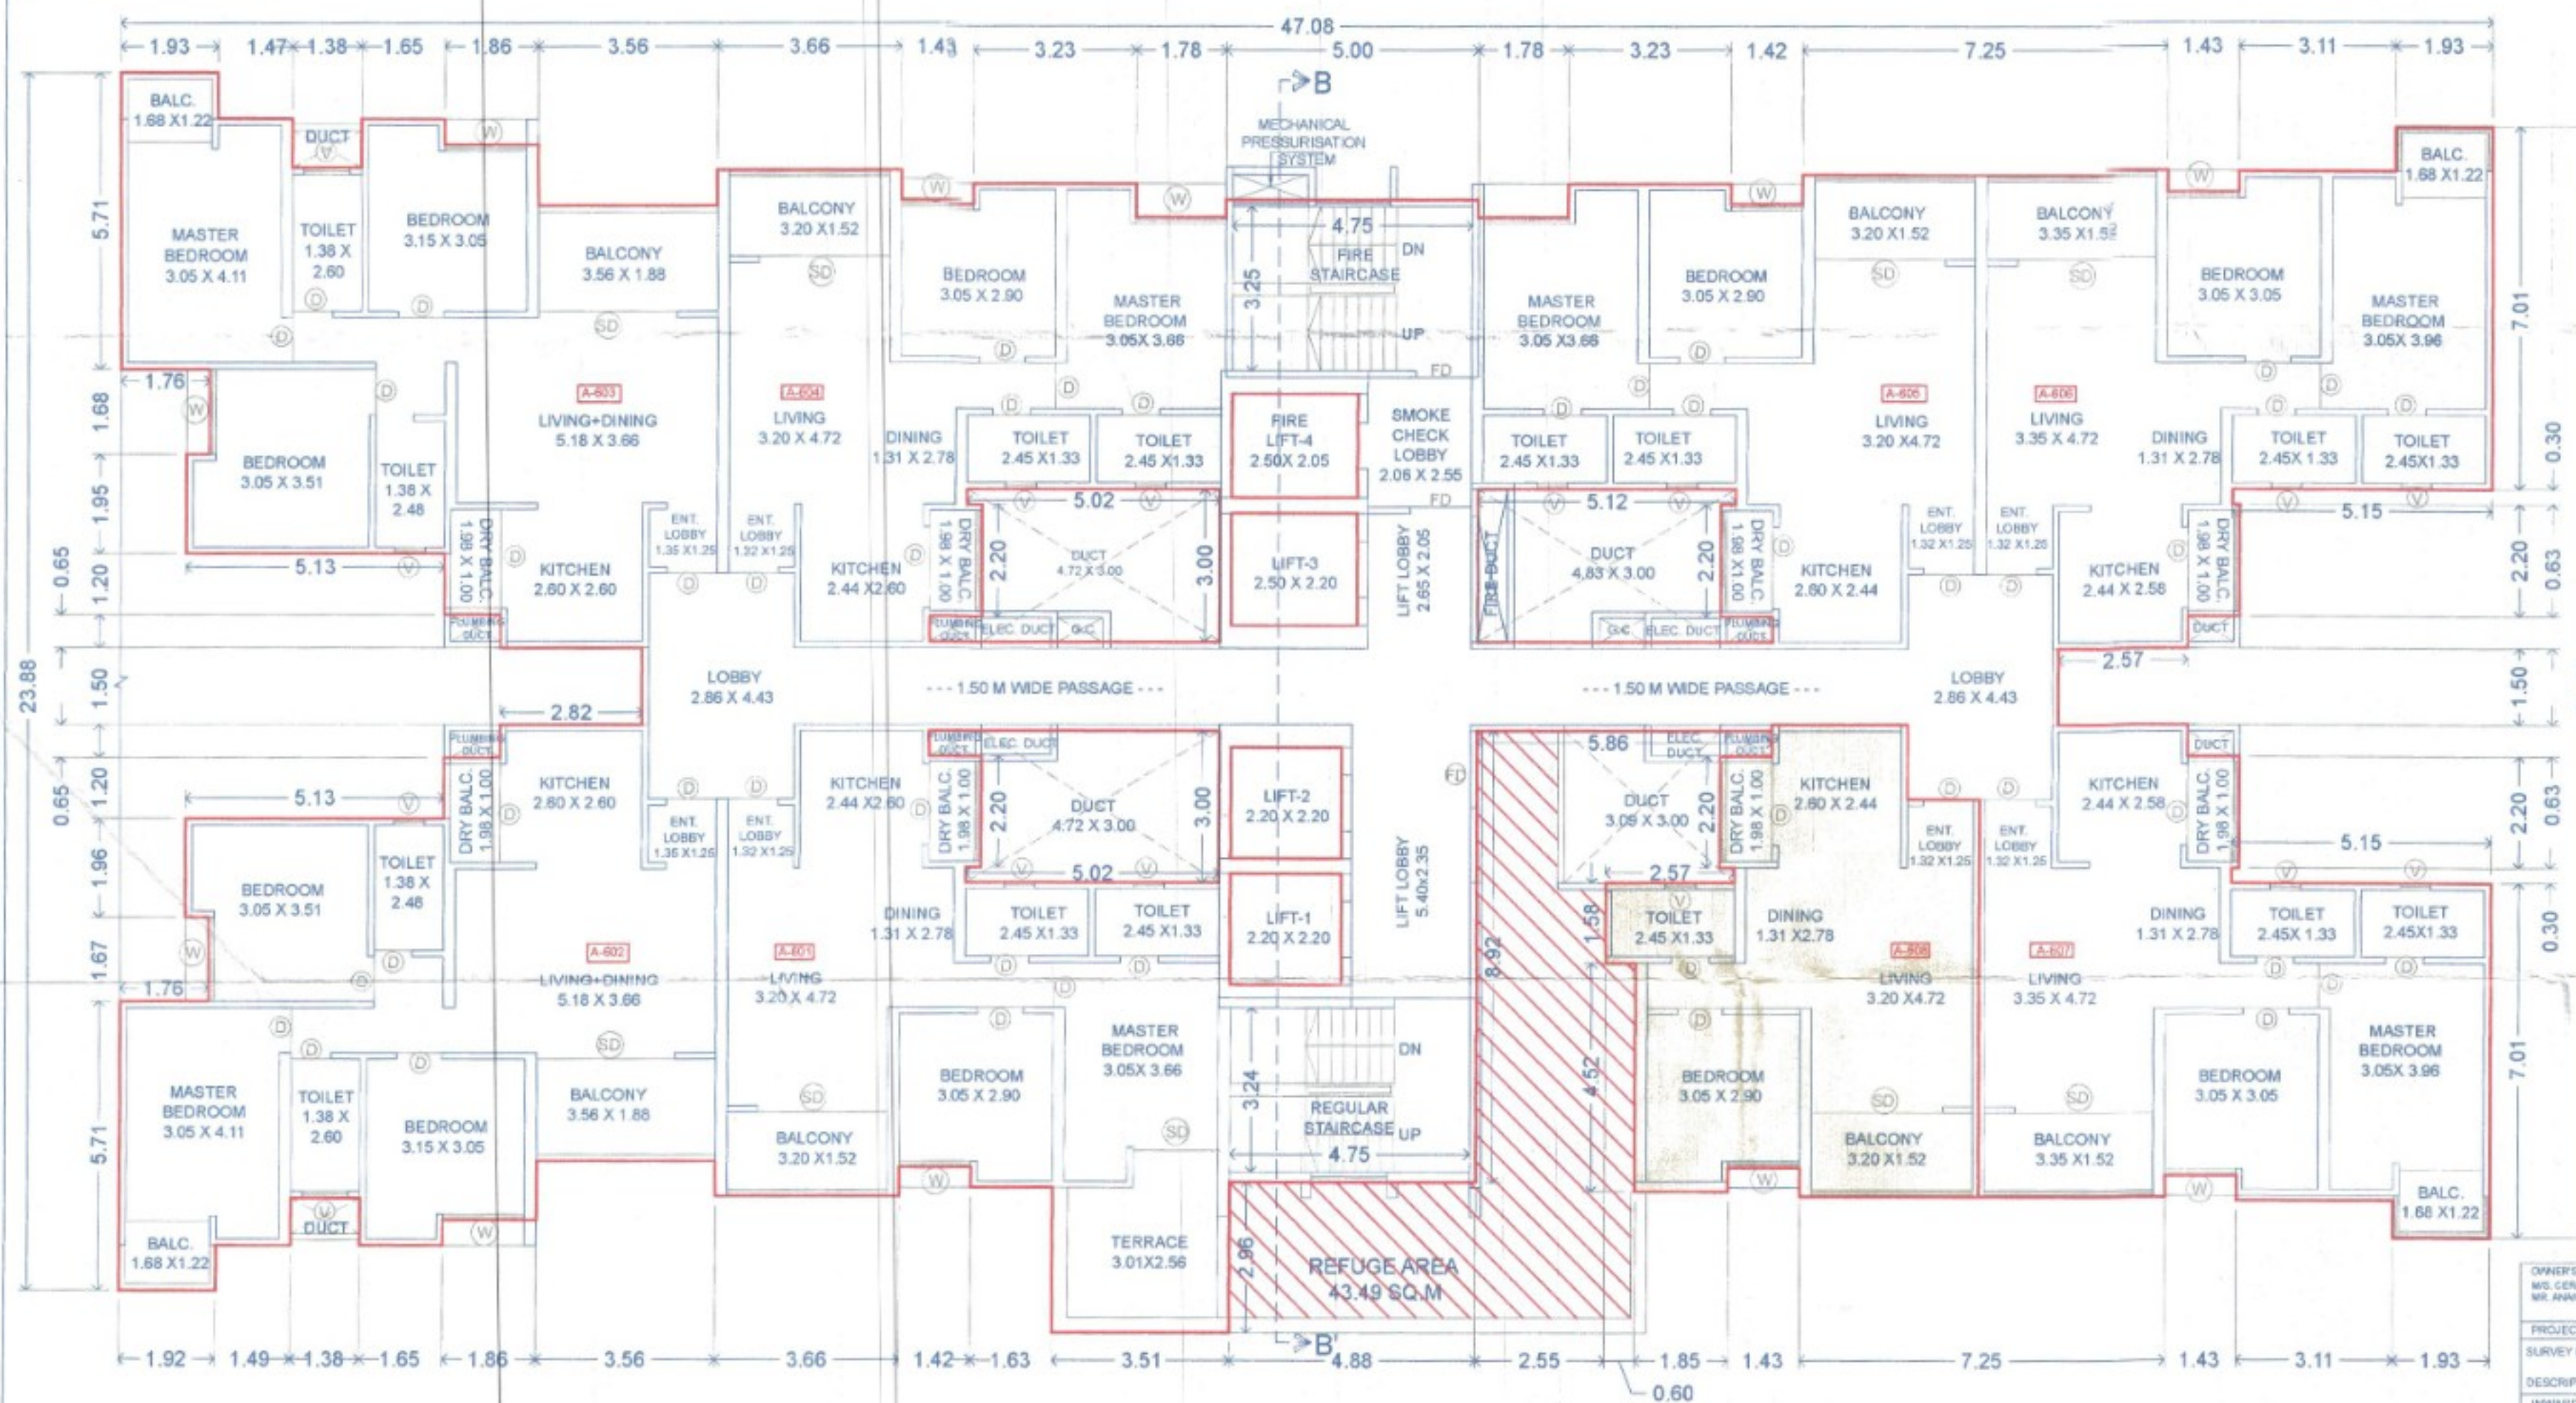

6TH FLOOR (RESI+MHADA.)

OWNER'S NAME - M/S. GENATE CONSTRUCTION THROUGH MR. ANAND DAWAND AGARWAL		OWNER SIGN -
PROJECT - SURVEY NO. - 351, 352, 353, 354, 355		
DESCRIPTION - REGULAR TRACK VILLAGE - RAVEL PUNE		
INWARD NO. -		
SHEET NO. - 01 / 11	DATE -	
DRAWN BY -	29 FEB 2024	
KEY NO. -		
ARCHITECT SIGN -		
AR PRAMOD GHAVAN		
SCALE - 1:100		