



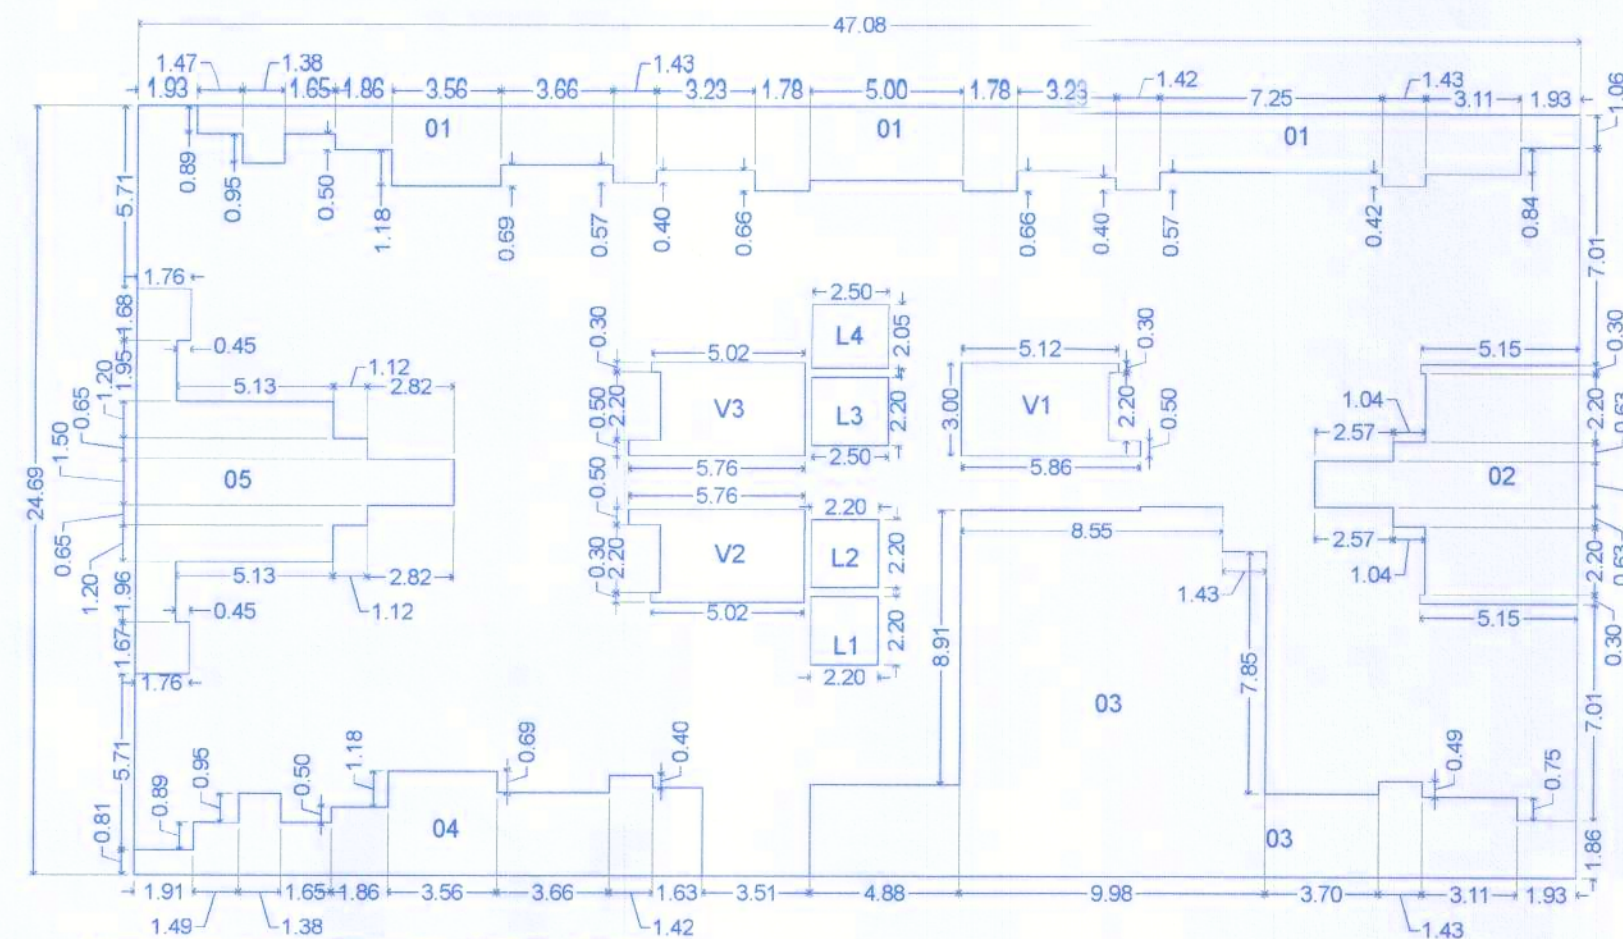

KEY PLAN- 6TH FLOOR (RESI.)
(SCALE: 1:200)

POLYGON	AREA
A-BLOCK	1162.32
01	90.27
02	45.50
03	157.31
04	45.67
05	51.78
V1	15.06
V2	14.78
V3	14.78
L1	4.84
L2	4.84
L3	5.50
L4	5.13
TOTAL	706.85

KEY PLAN-6TH FLOOR (MHADA)

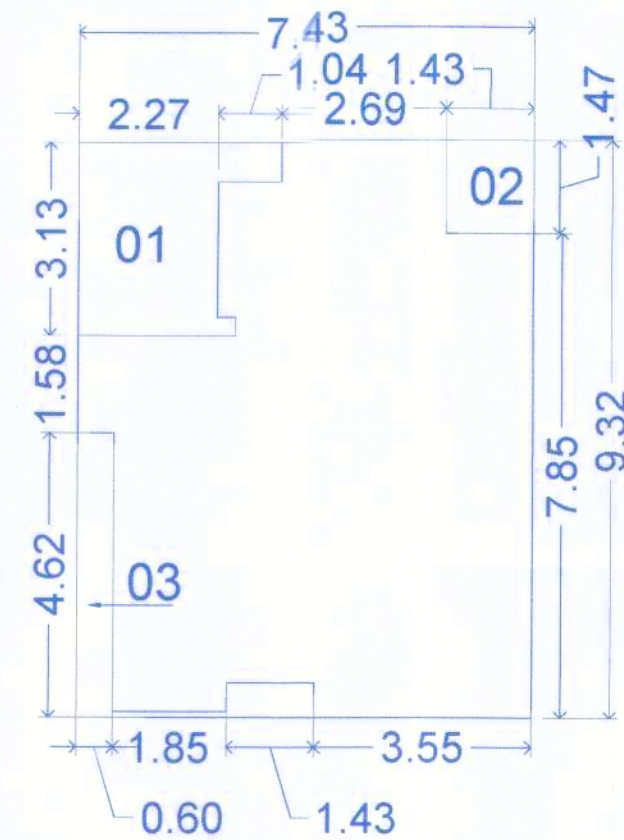

POLYGON	AREA
A-BLOCK	69.19
01	7.83
02	2.10
03	3.75
TOTAL	55.51

BUILDING A

Revised to-BP/RANET/225/2024, Dt-01/10/24


STAMP OF APPROVAL

Sanctioned No. B.P./Ranet/35/2025
Subject to conditions mentioned in the
Office Order No.
aven dated 24/02/2025
Pimpri
Date: 24/02/2025



O. C. Signed by
City Engineer

for City Engineer
Building Permission Dept.
PCMC., Pimpri, Pune-18.
Dipal

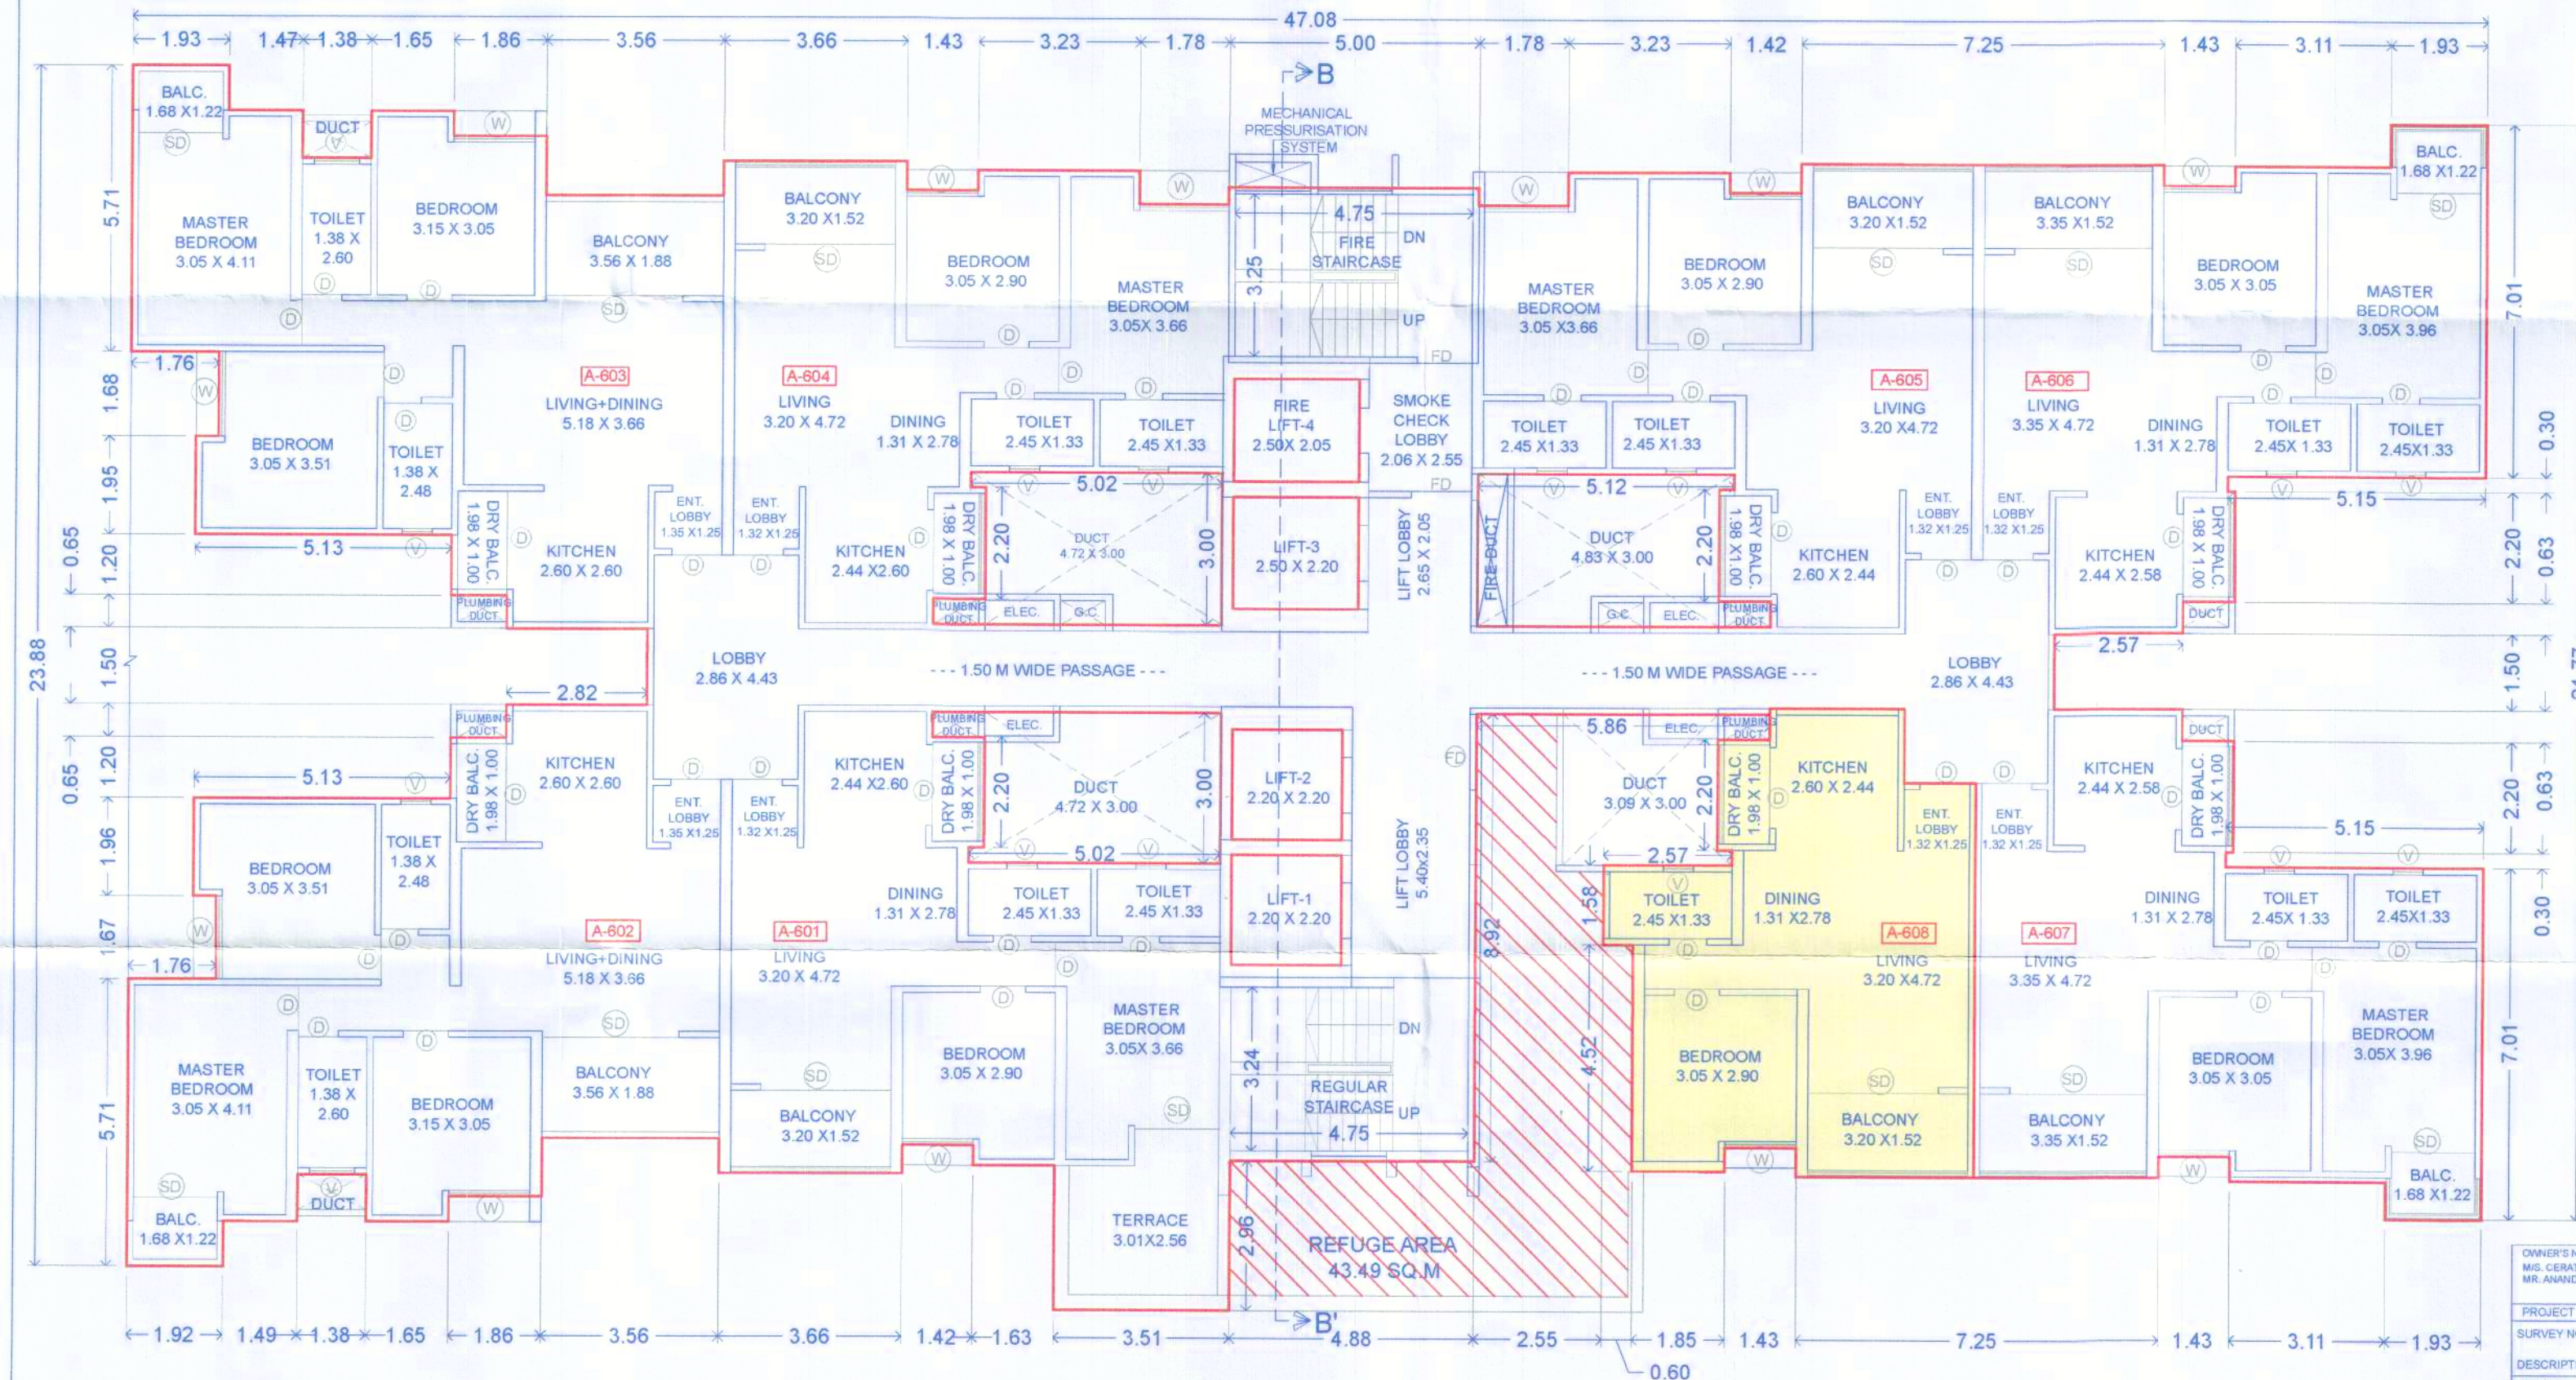

6TH FLOOR (RESI+MHADA.)

OWNER'S NAME - M/S. GERATE'S CONSTRUCTION THROUGH MR. ANAND DAYANAND AGARWAL	OWNER SIGN -
PROJECT - SURVEY NO. - 39/35/A1, 39/35/A2, 39/35/A3, 39/35/A4, 40/3	DATE - 12 DEC 2024
DESCRIPTION - REGULAR TRACK, VILLAGE - RAVET, PUNE.	KEY NO. - ARCHITECT SIGN - AR. PRADIP K. AGARWAL
INWARD NO.	SCALE - 1:100