


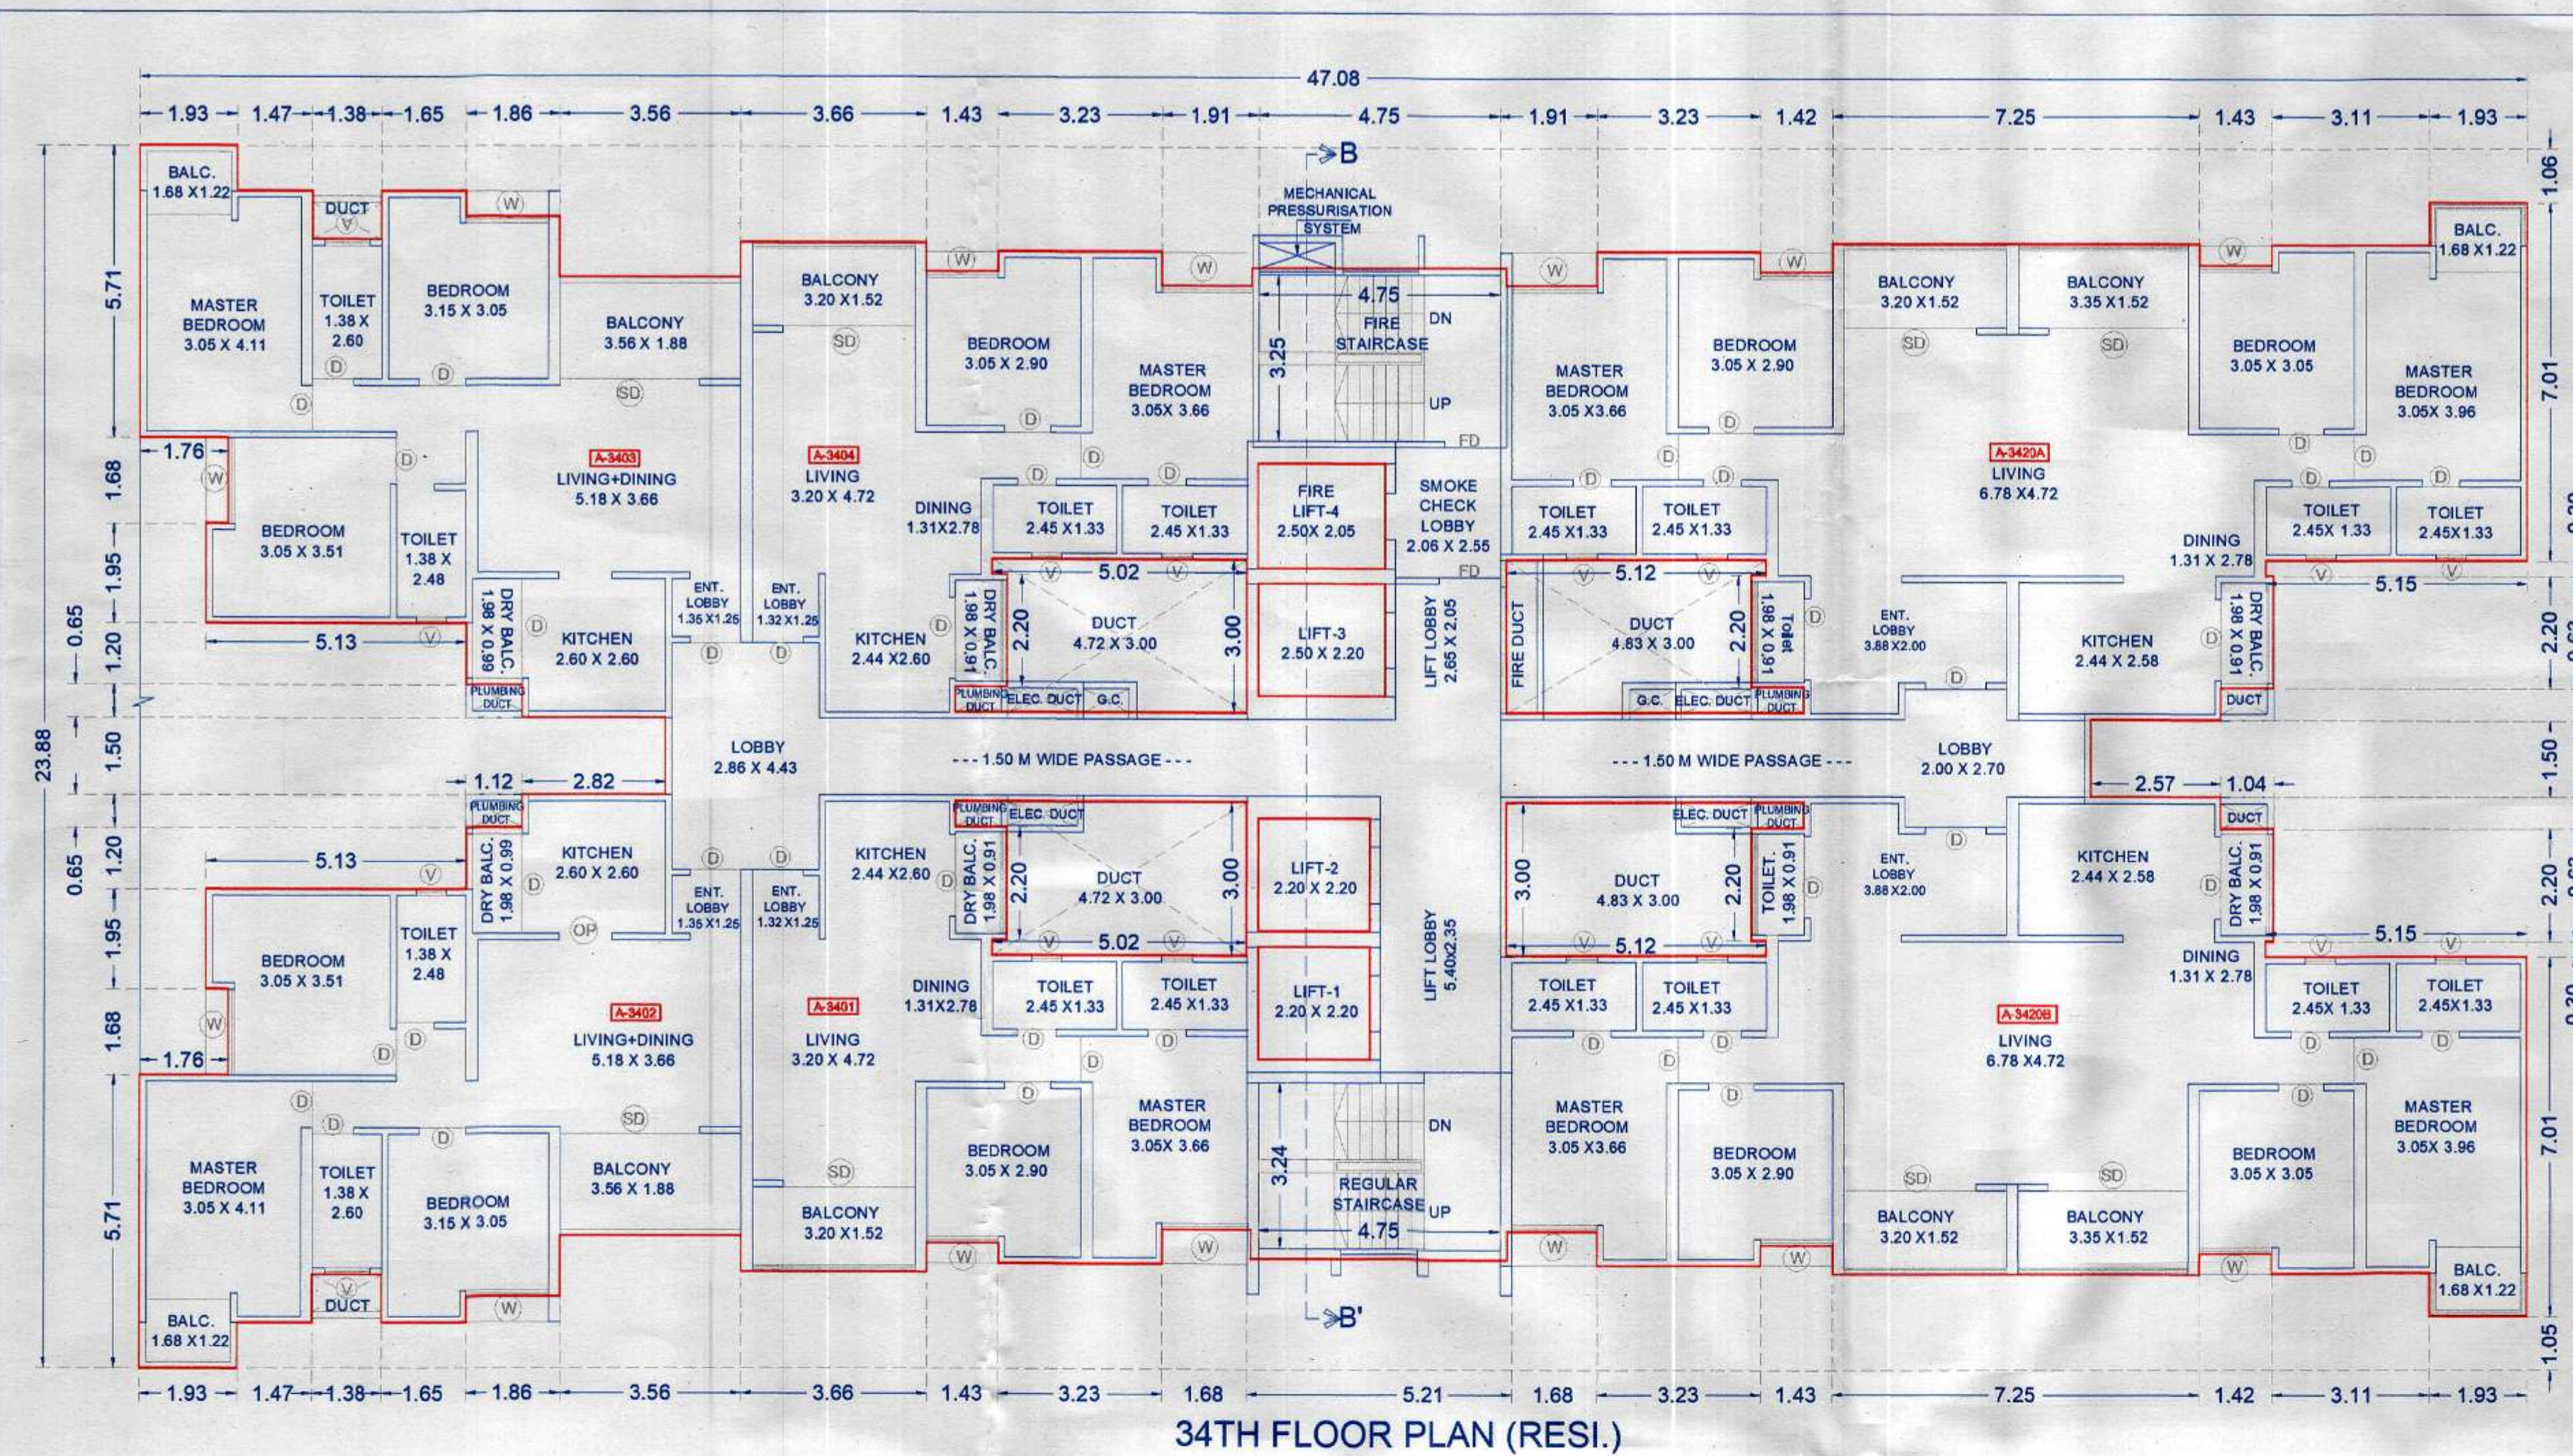

BUILDING A




STAMP OF APPROVAL

Sanctioned No. B.P./Ravet/71/23
 Subject to conditions mentioned in the
 Office Order No. 31/03/23
 Pimpri
 Date: 31/03/2023

O. C. Signed by
City Engineer

City Engineer
Building Permission Dept.
PCMC, Pimpri, Pune-18.

POLYGON	AREA
A-BLOCK	1124.21
01	90.28
02	45.50
03	89.07
04	51.78
V1	15.06
V2	15.06
V3	14.78
V4	14.78
L1	4.84
L2	4.84
L3	5.50
L4	5.13
TOTAL	767.59

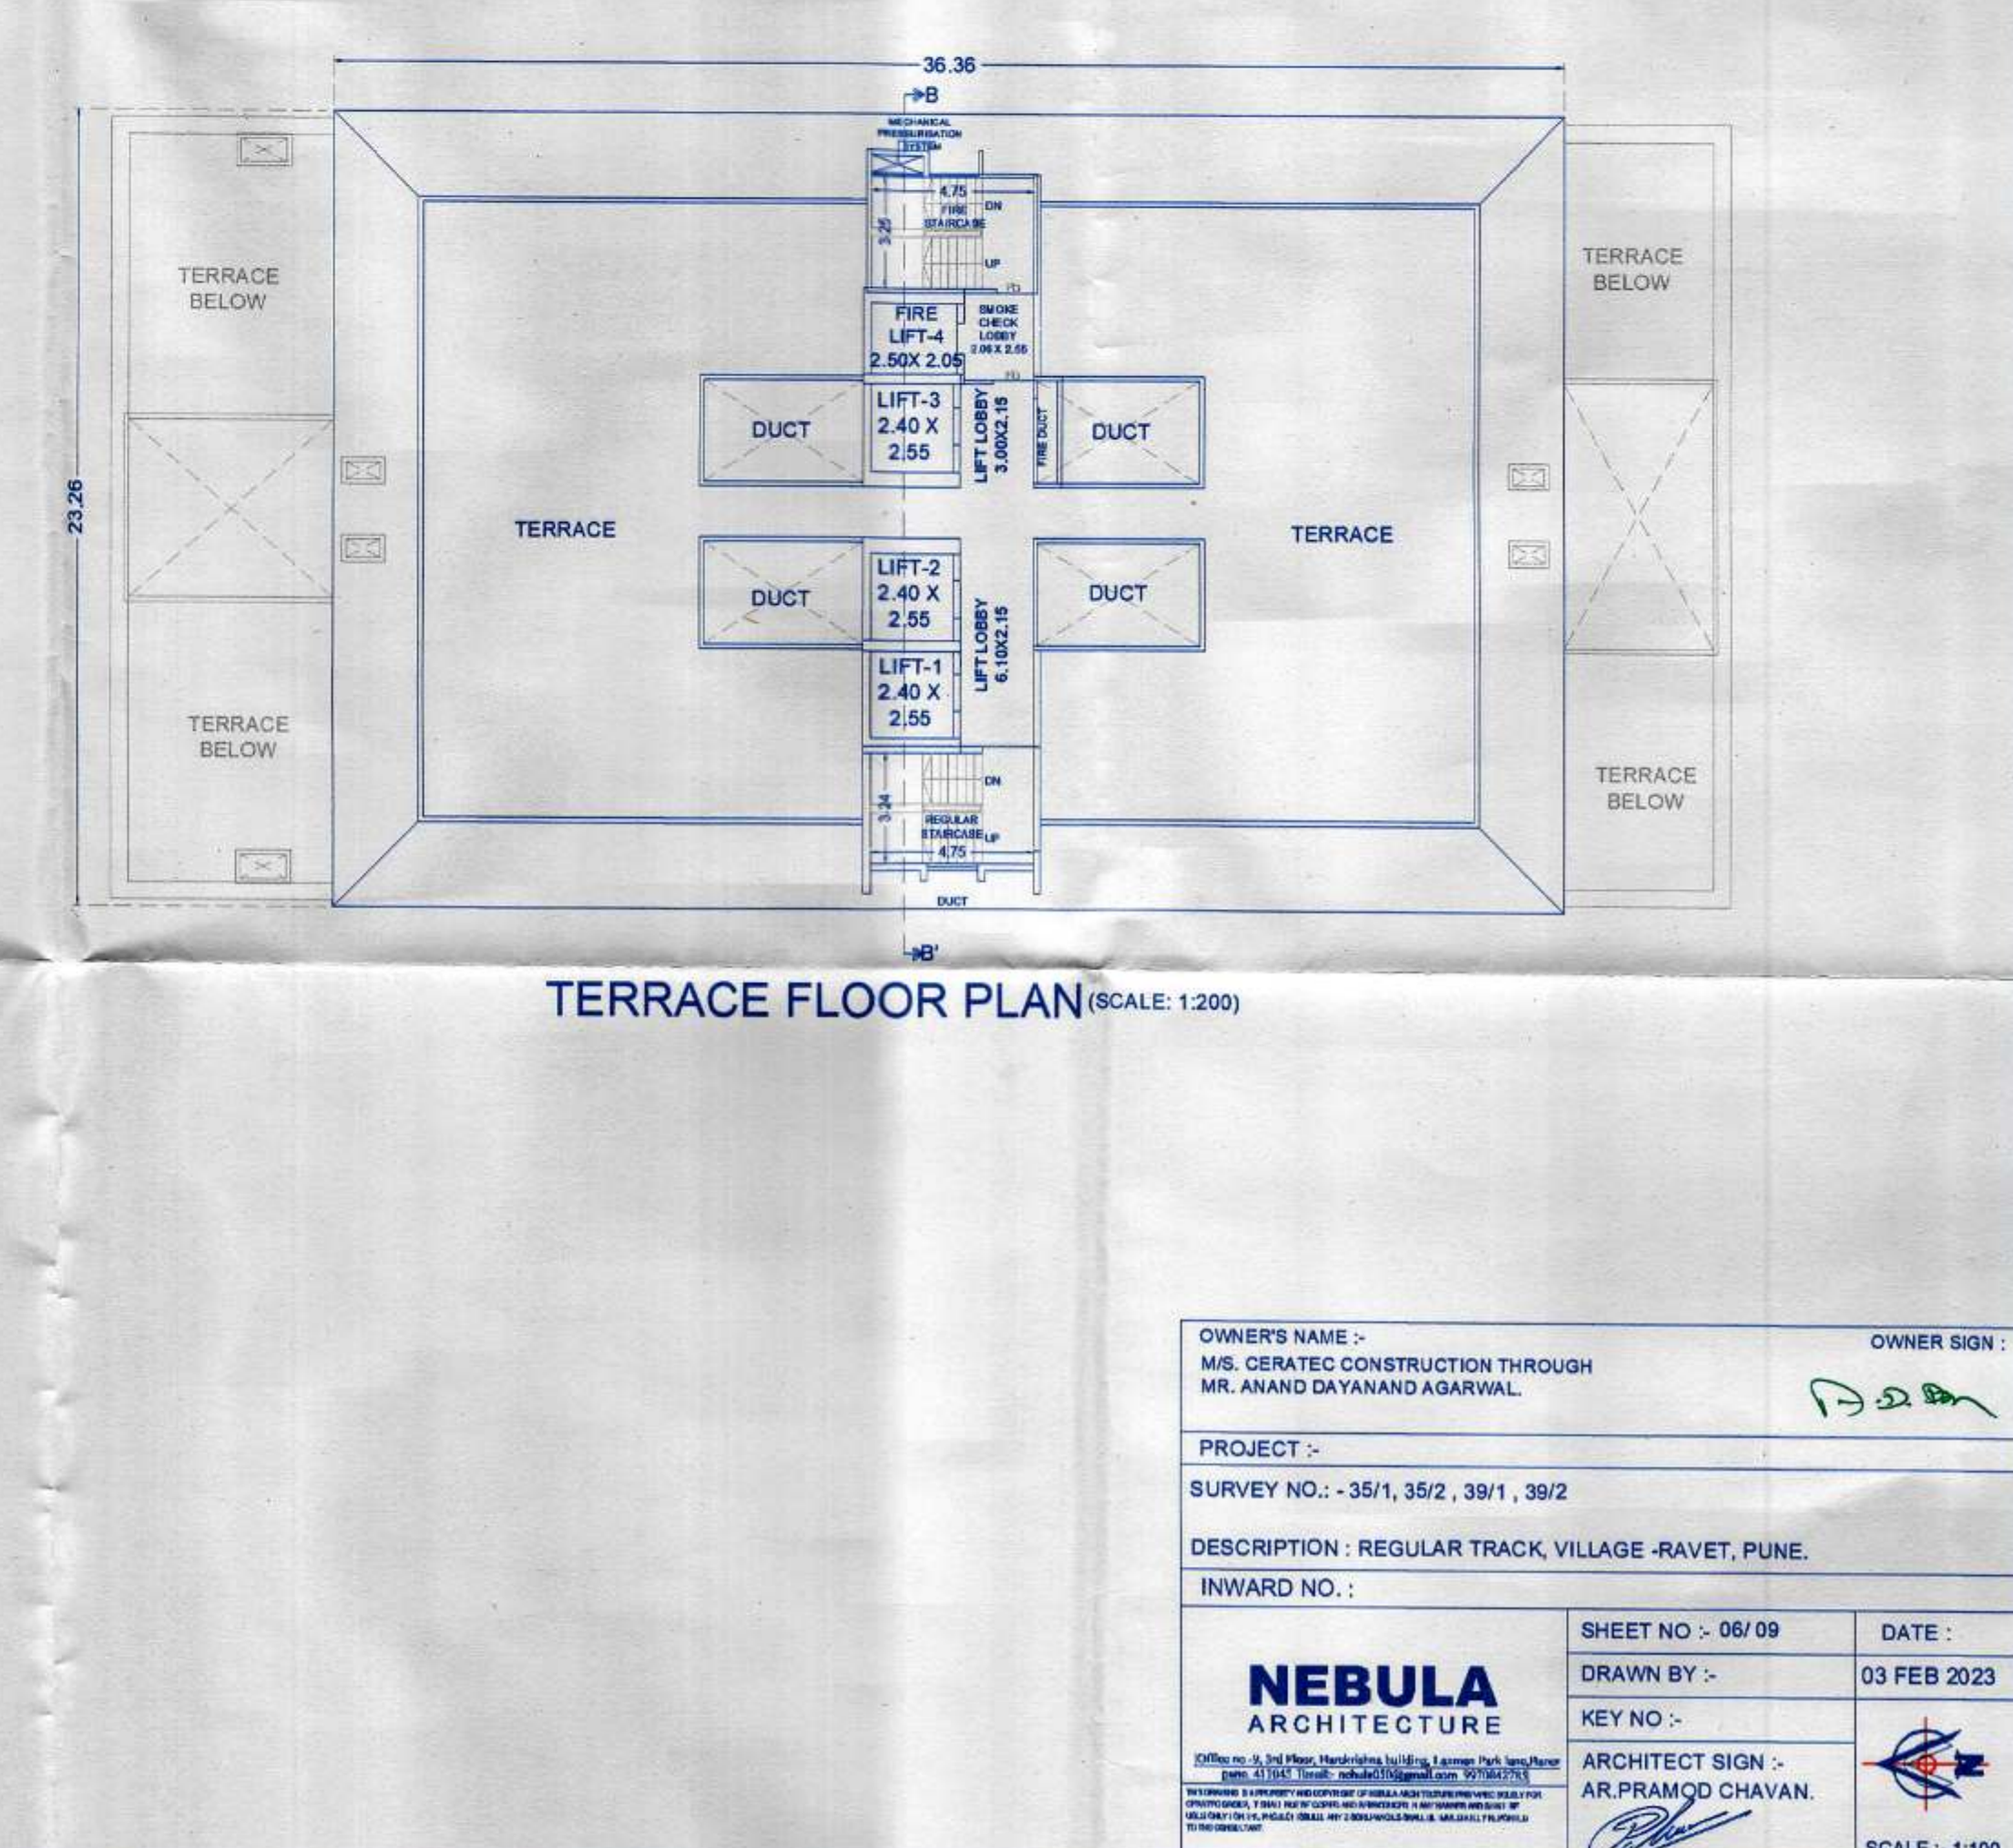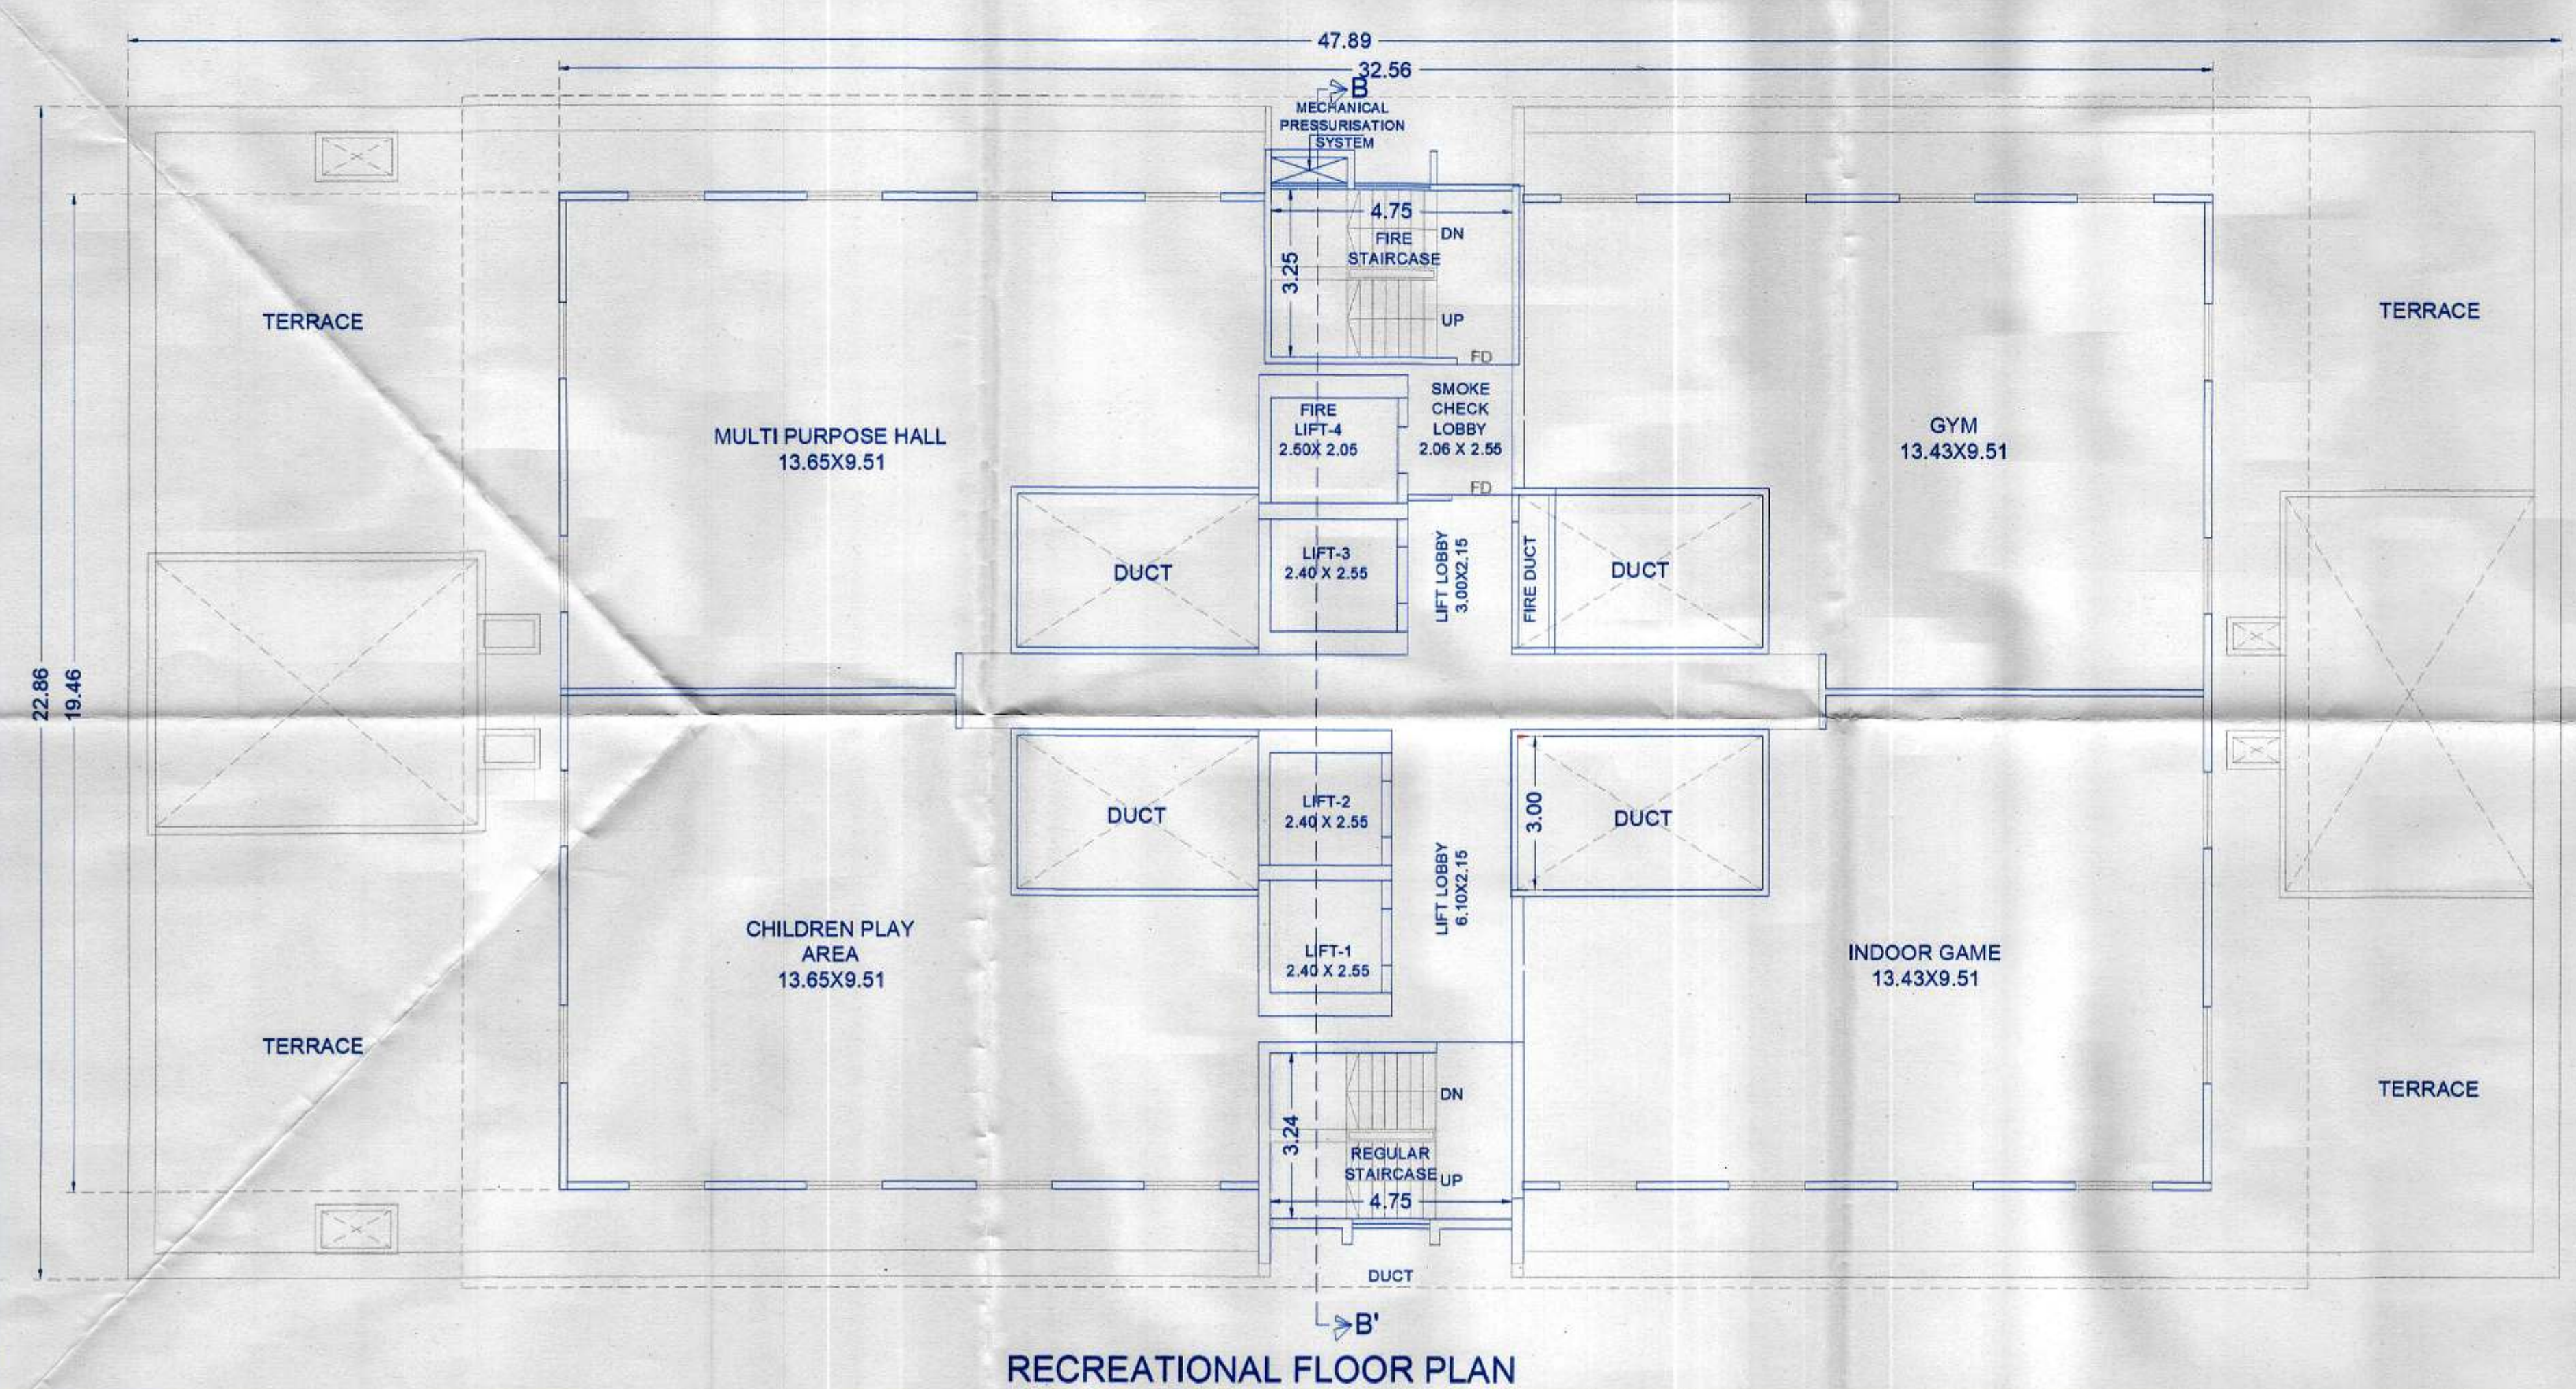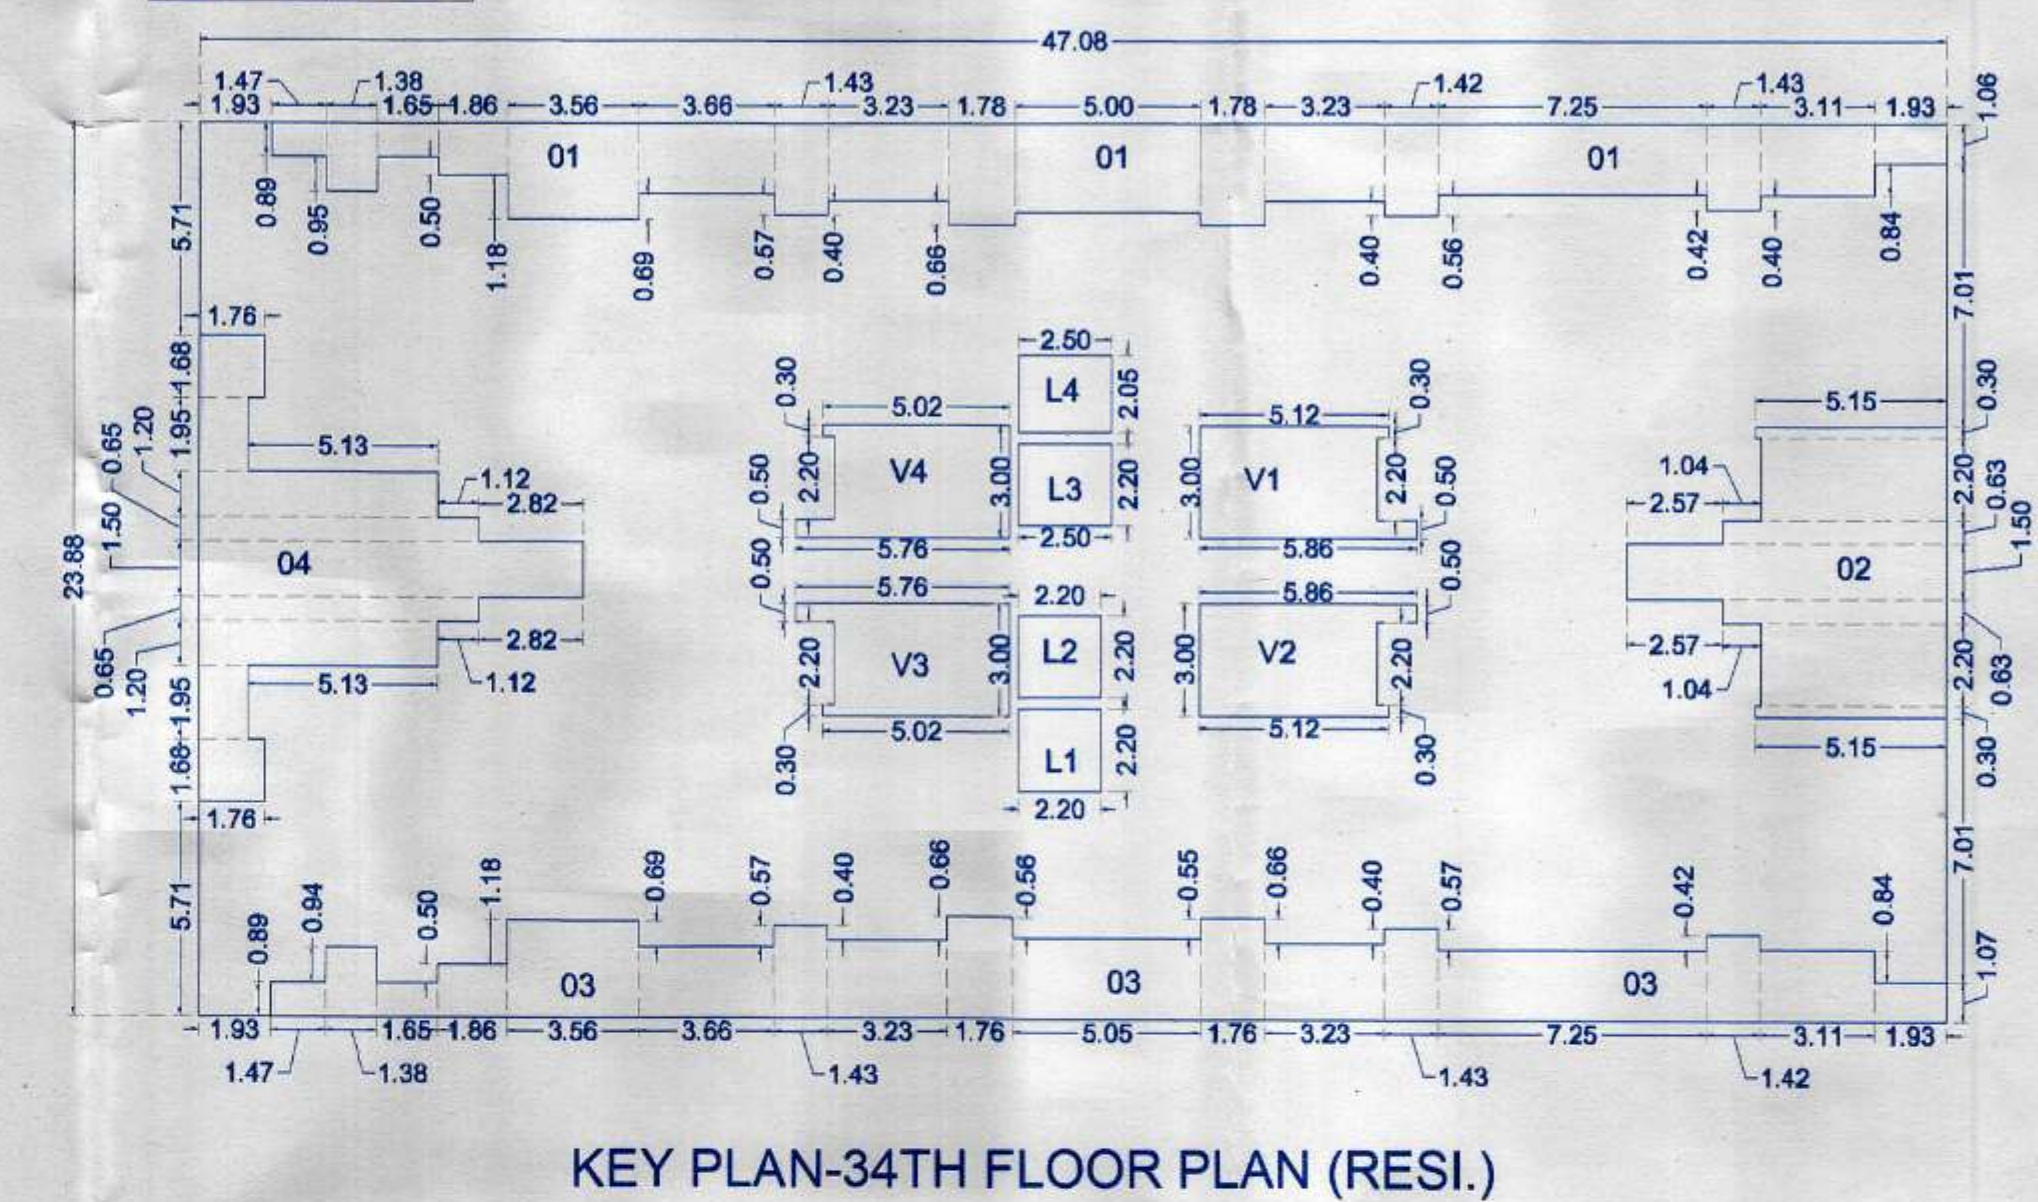

OWNER'S NAME :- M/S. CERATEC CONSTRUCTION THROUGH MR. ANAND DAYANAND AGARWAL		OWNER SIGN :-
PROJECT :-		
SURVEY NO. :- 35/1, 35/2, 39/1, 39/2		
DESCRIPTION :- REGULAR TRACK, VILLAGE -RAVET, PUNE.		
INWARD NO. :-		
NEBULA ARCHITECTURE Office no. 3, 1st Floor, Handwade Building, Ravet, Pune-411007 Phone: 020-26111111, 020-26111112, 020-26111113 Website: www.nebularchitects.com		SHEET NO :- 06/09
		DATE :-
DRAWN BY :-		03 FEB 2023
KEY NO :-		
ARCHITECT SIGN :- AR. PRAMOD CHAVAN.		
		SCALE :- 1:100