

CLUB HOUSE


STAMP OF APPROVAL

Sanctioned No. B.F./Ravet/71/23
Subject to conditions mentioned in the
Office Order No.
aven dated 31/03/2023
Pimpri
Date : 31/03/2023




O. C. Signed by
City Engineer

For City Engineer
Building Permission Dept.
PCMC., Pimpri, Pune-18.

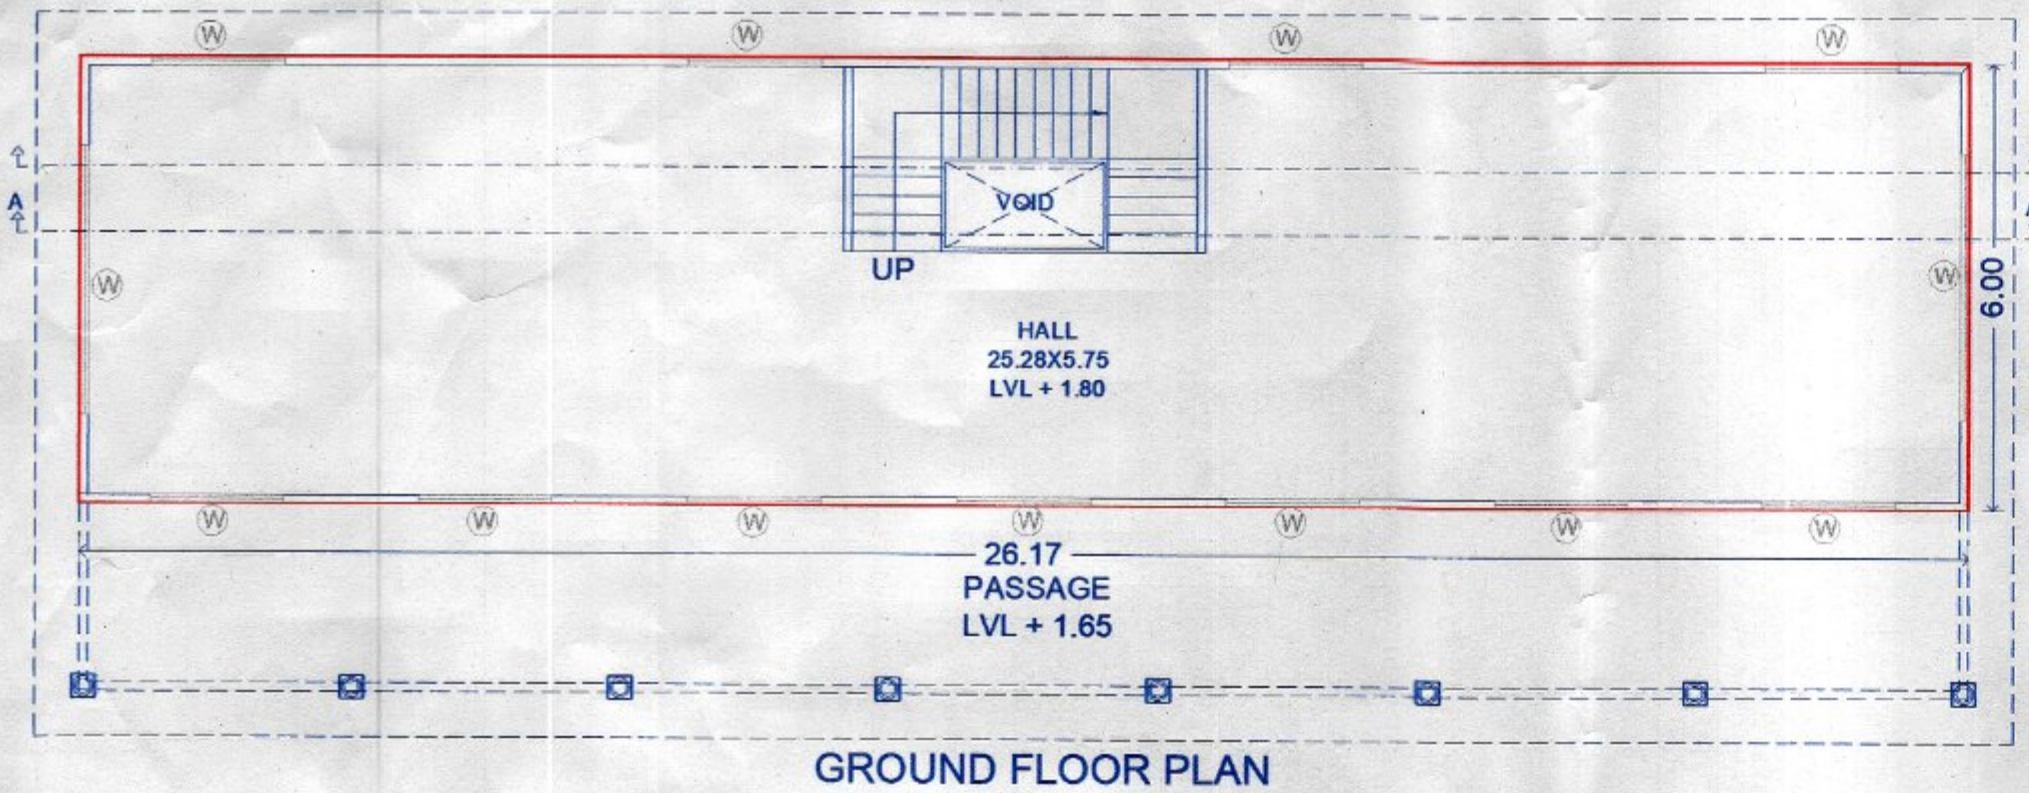



KEY PLAN-GROUND FLOOR
PLAN(CLUB HOUSE) (SCALE: 1:200)

POLYGON	AREA
01	157.00
TOTAL	157.00

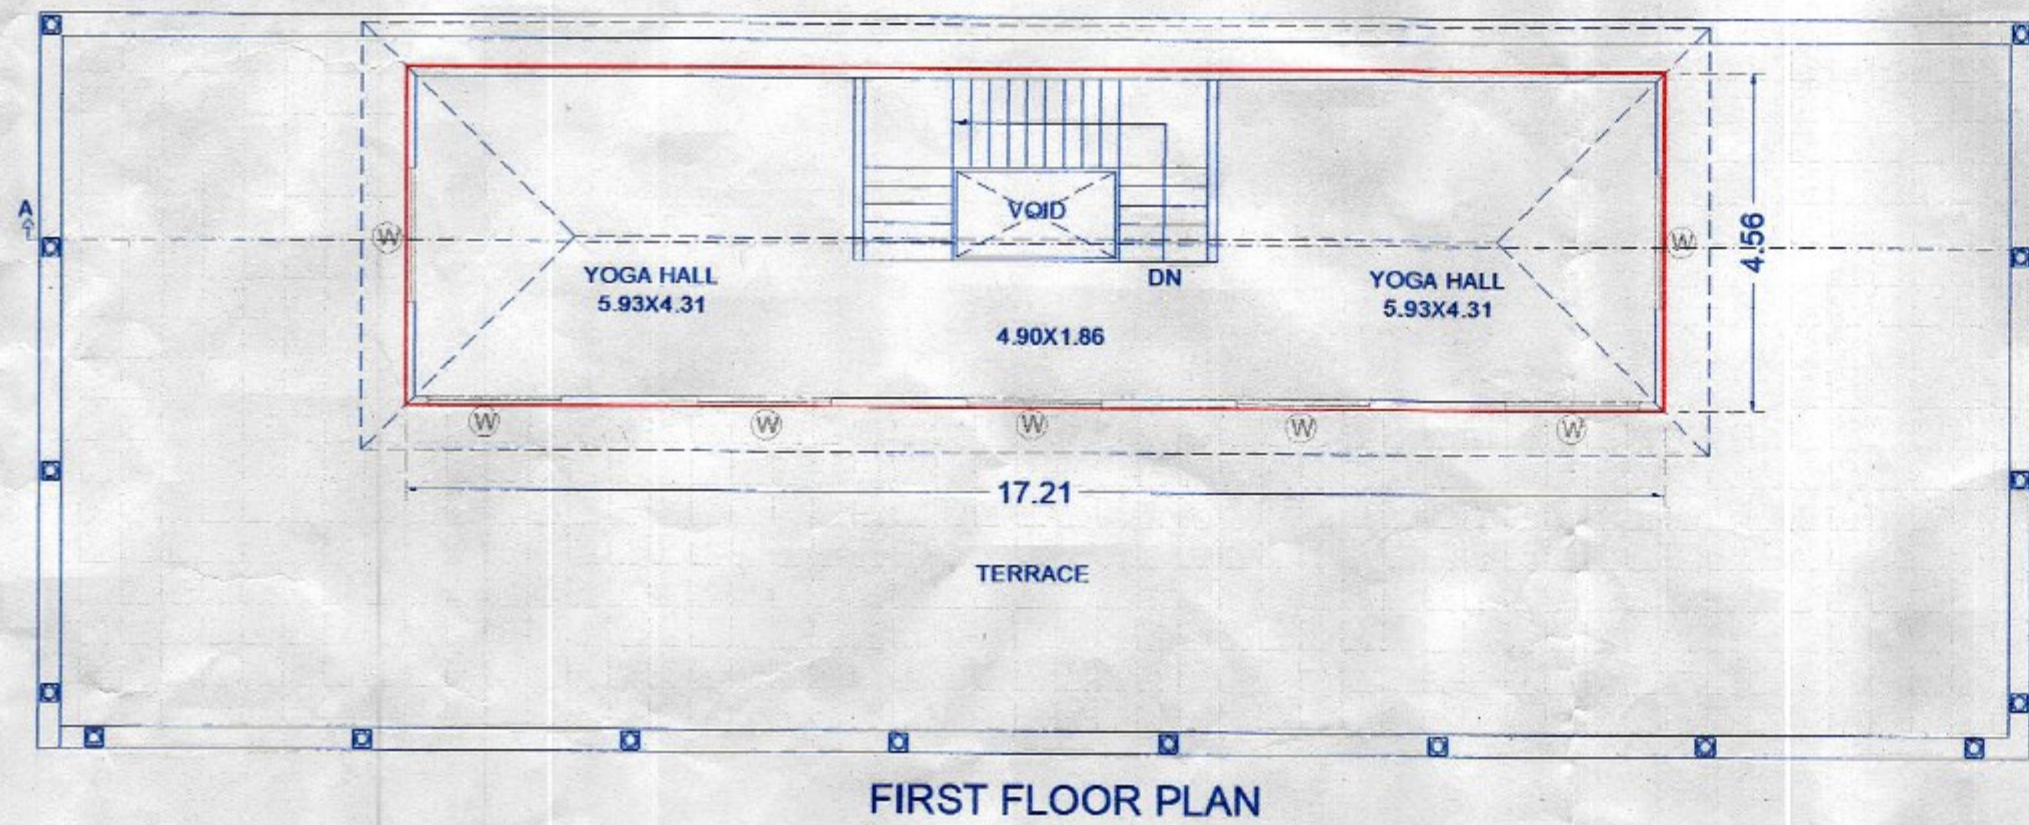

KEY PLAN-FIRST FLOOR
PLAN(CLUB HOUSE)
(SCALE: 1:200)

POLYGON	AREA
01	78.50
TOTAL	78.50

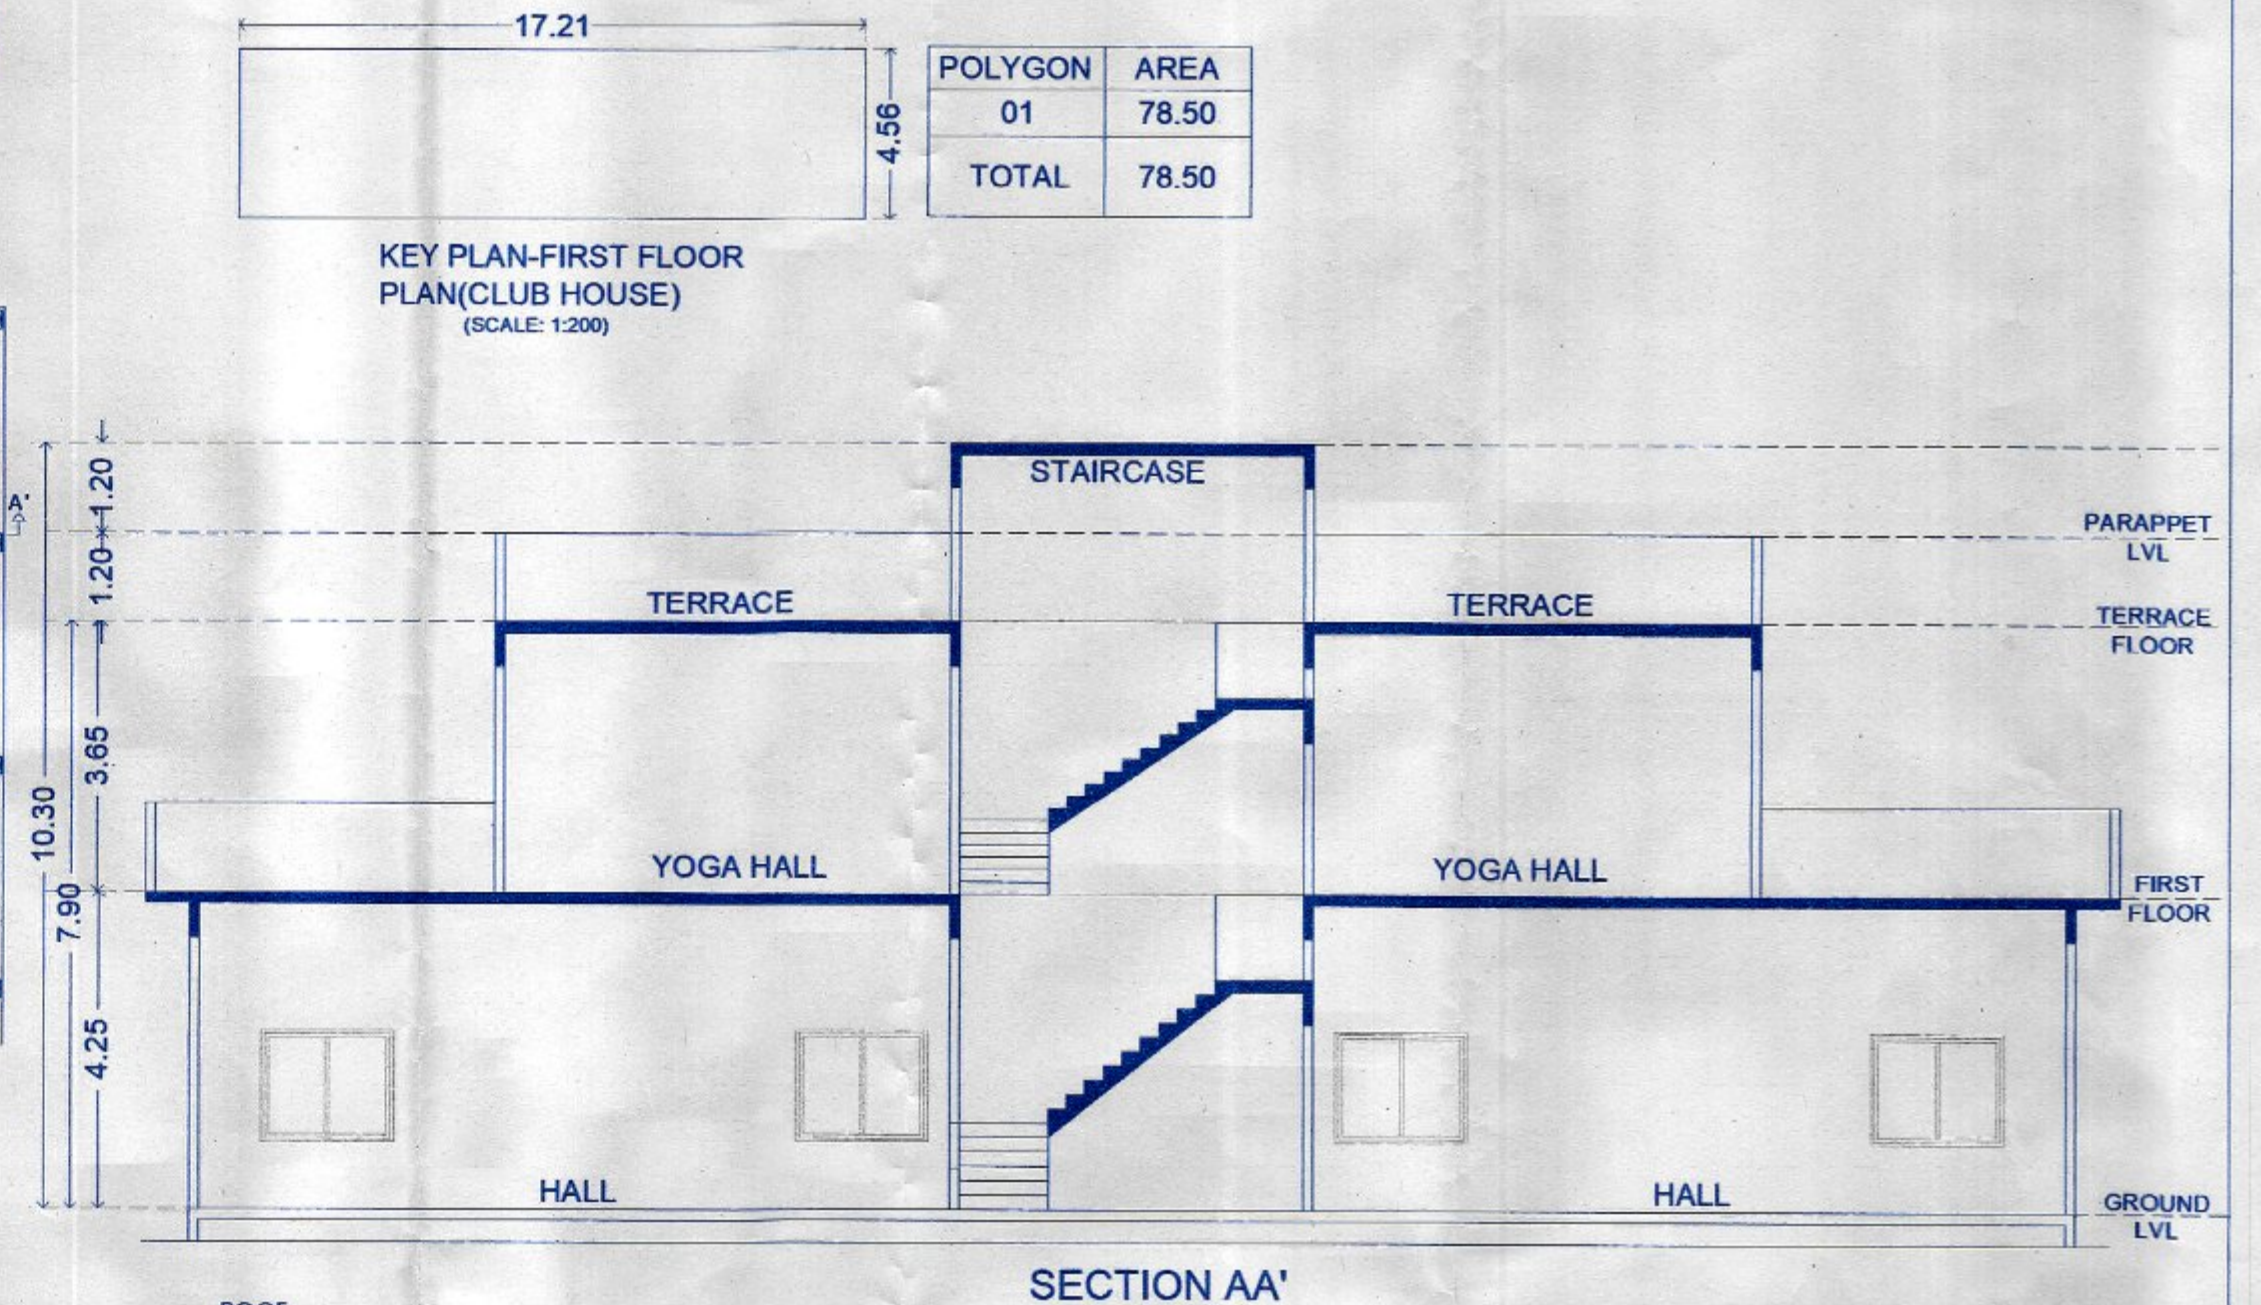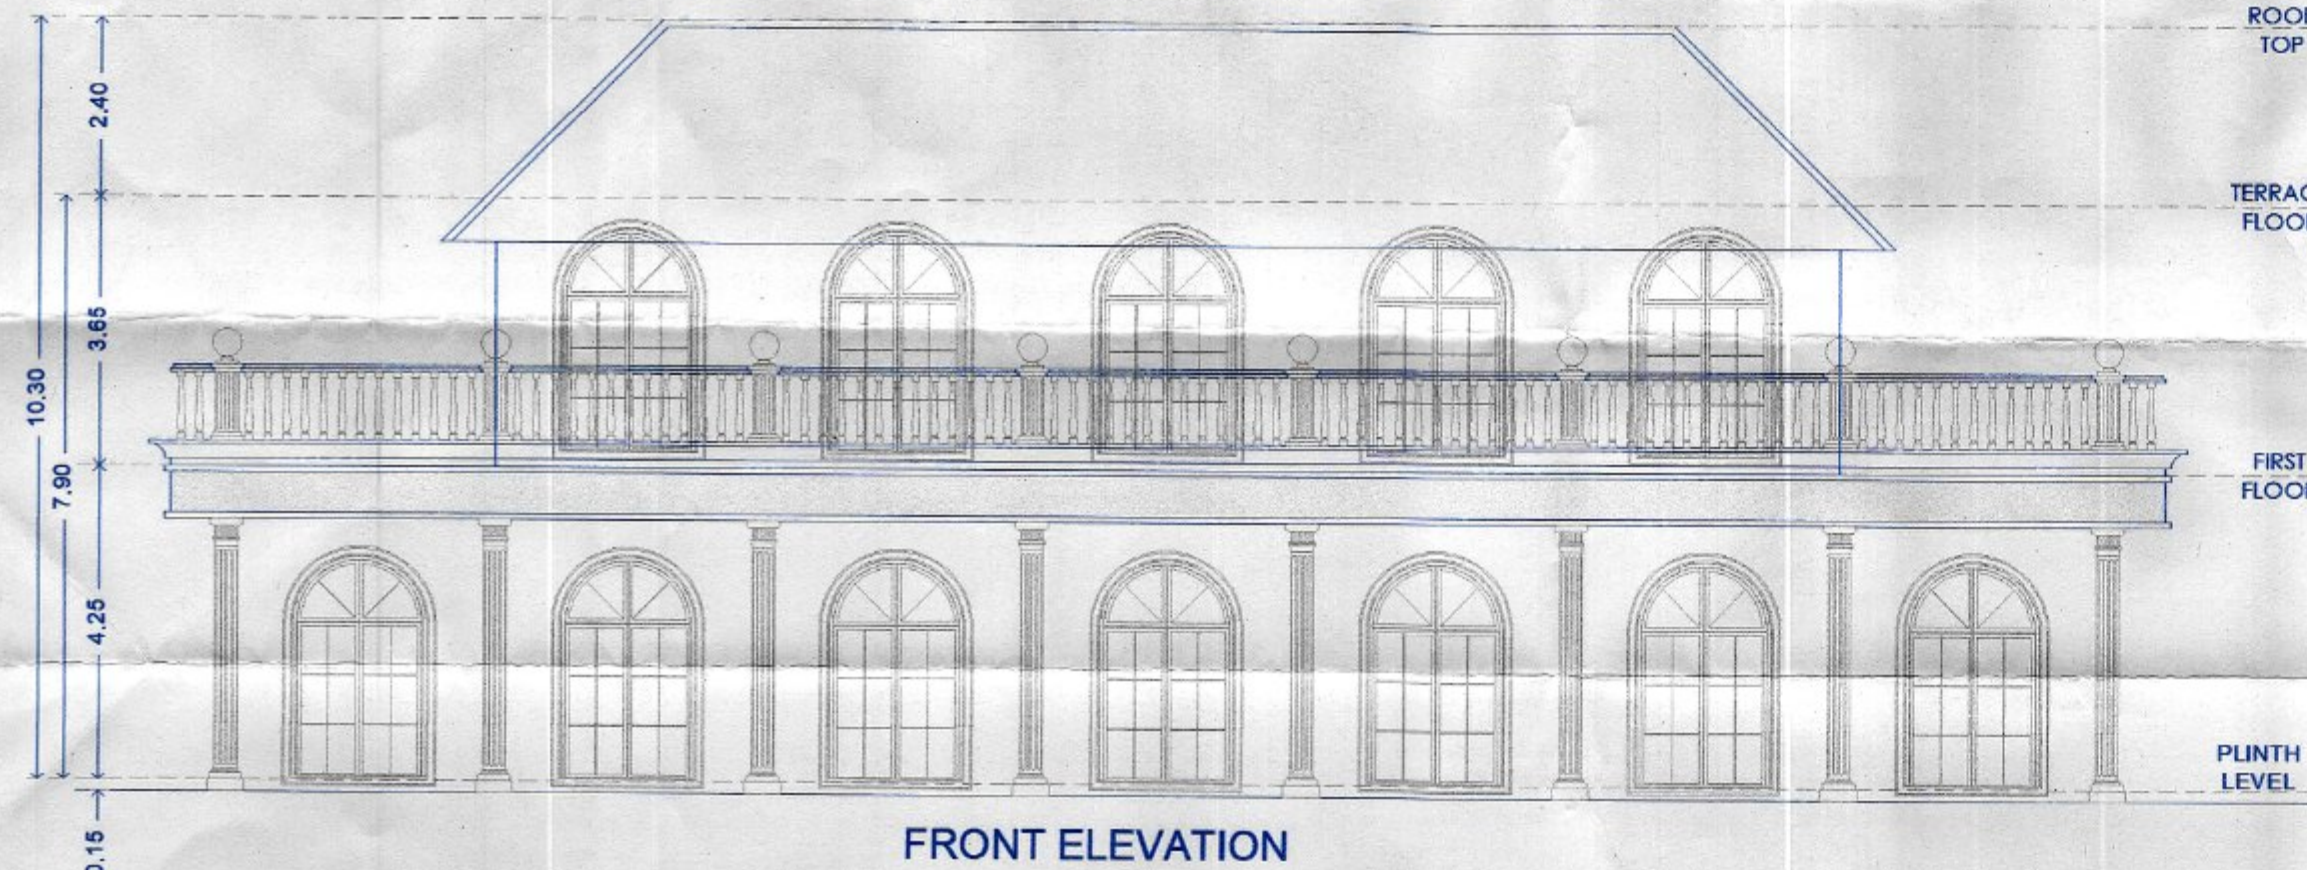

OWNER'S NAME :- M/S. CERATEC CONSTRUCTION THROUGH MR. ANAND DAYANAND AGARWAL.		OWNER SIGN :-
PROJECT :-		
SURVEY NO. :- 35/1, 35/2, 39/1, 39/2		
DESCRIPTION :- REGULAR TRACK, VILLAGE - RAVET, PUNE.		
INWARD NO. :-		
NEBULA ARCHITECTURE 10/10, 2nd Floor, Shreekrishna Building, Laxmi Park, Ravet, Pune-411 018. Phone: 98200 12345, 98200 12346. Email: nebulaarch@rediffmail.com		SHEET NO :- 09/09 DATE :- 03 FEB 2023 DRAWN BY :- KEY NO :- ARCHITECT SIGN :- SCALE :- 1:100