
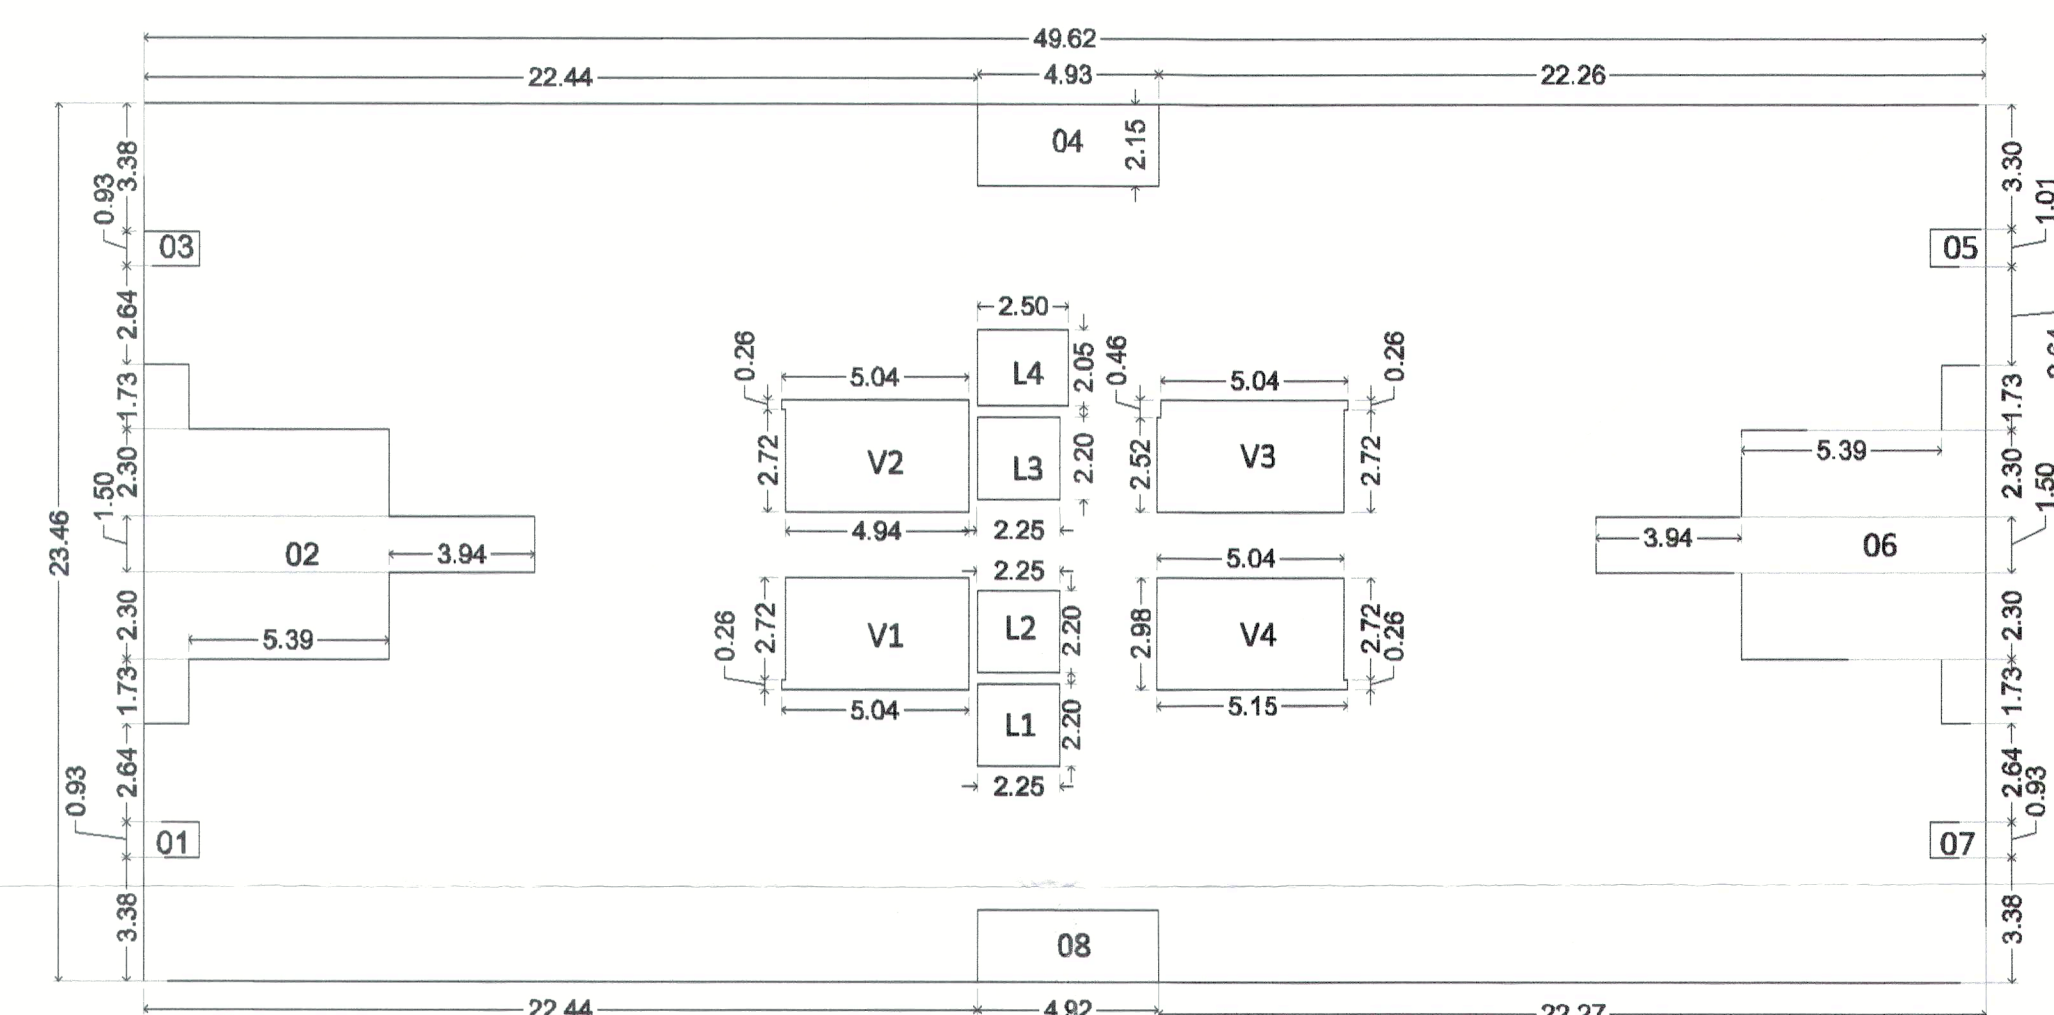
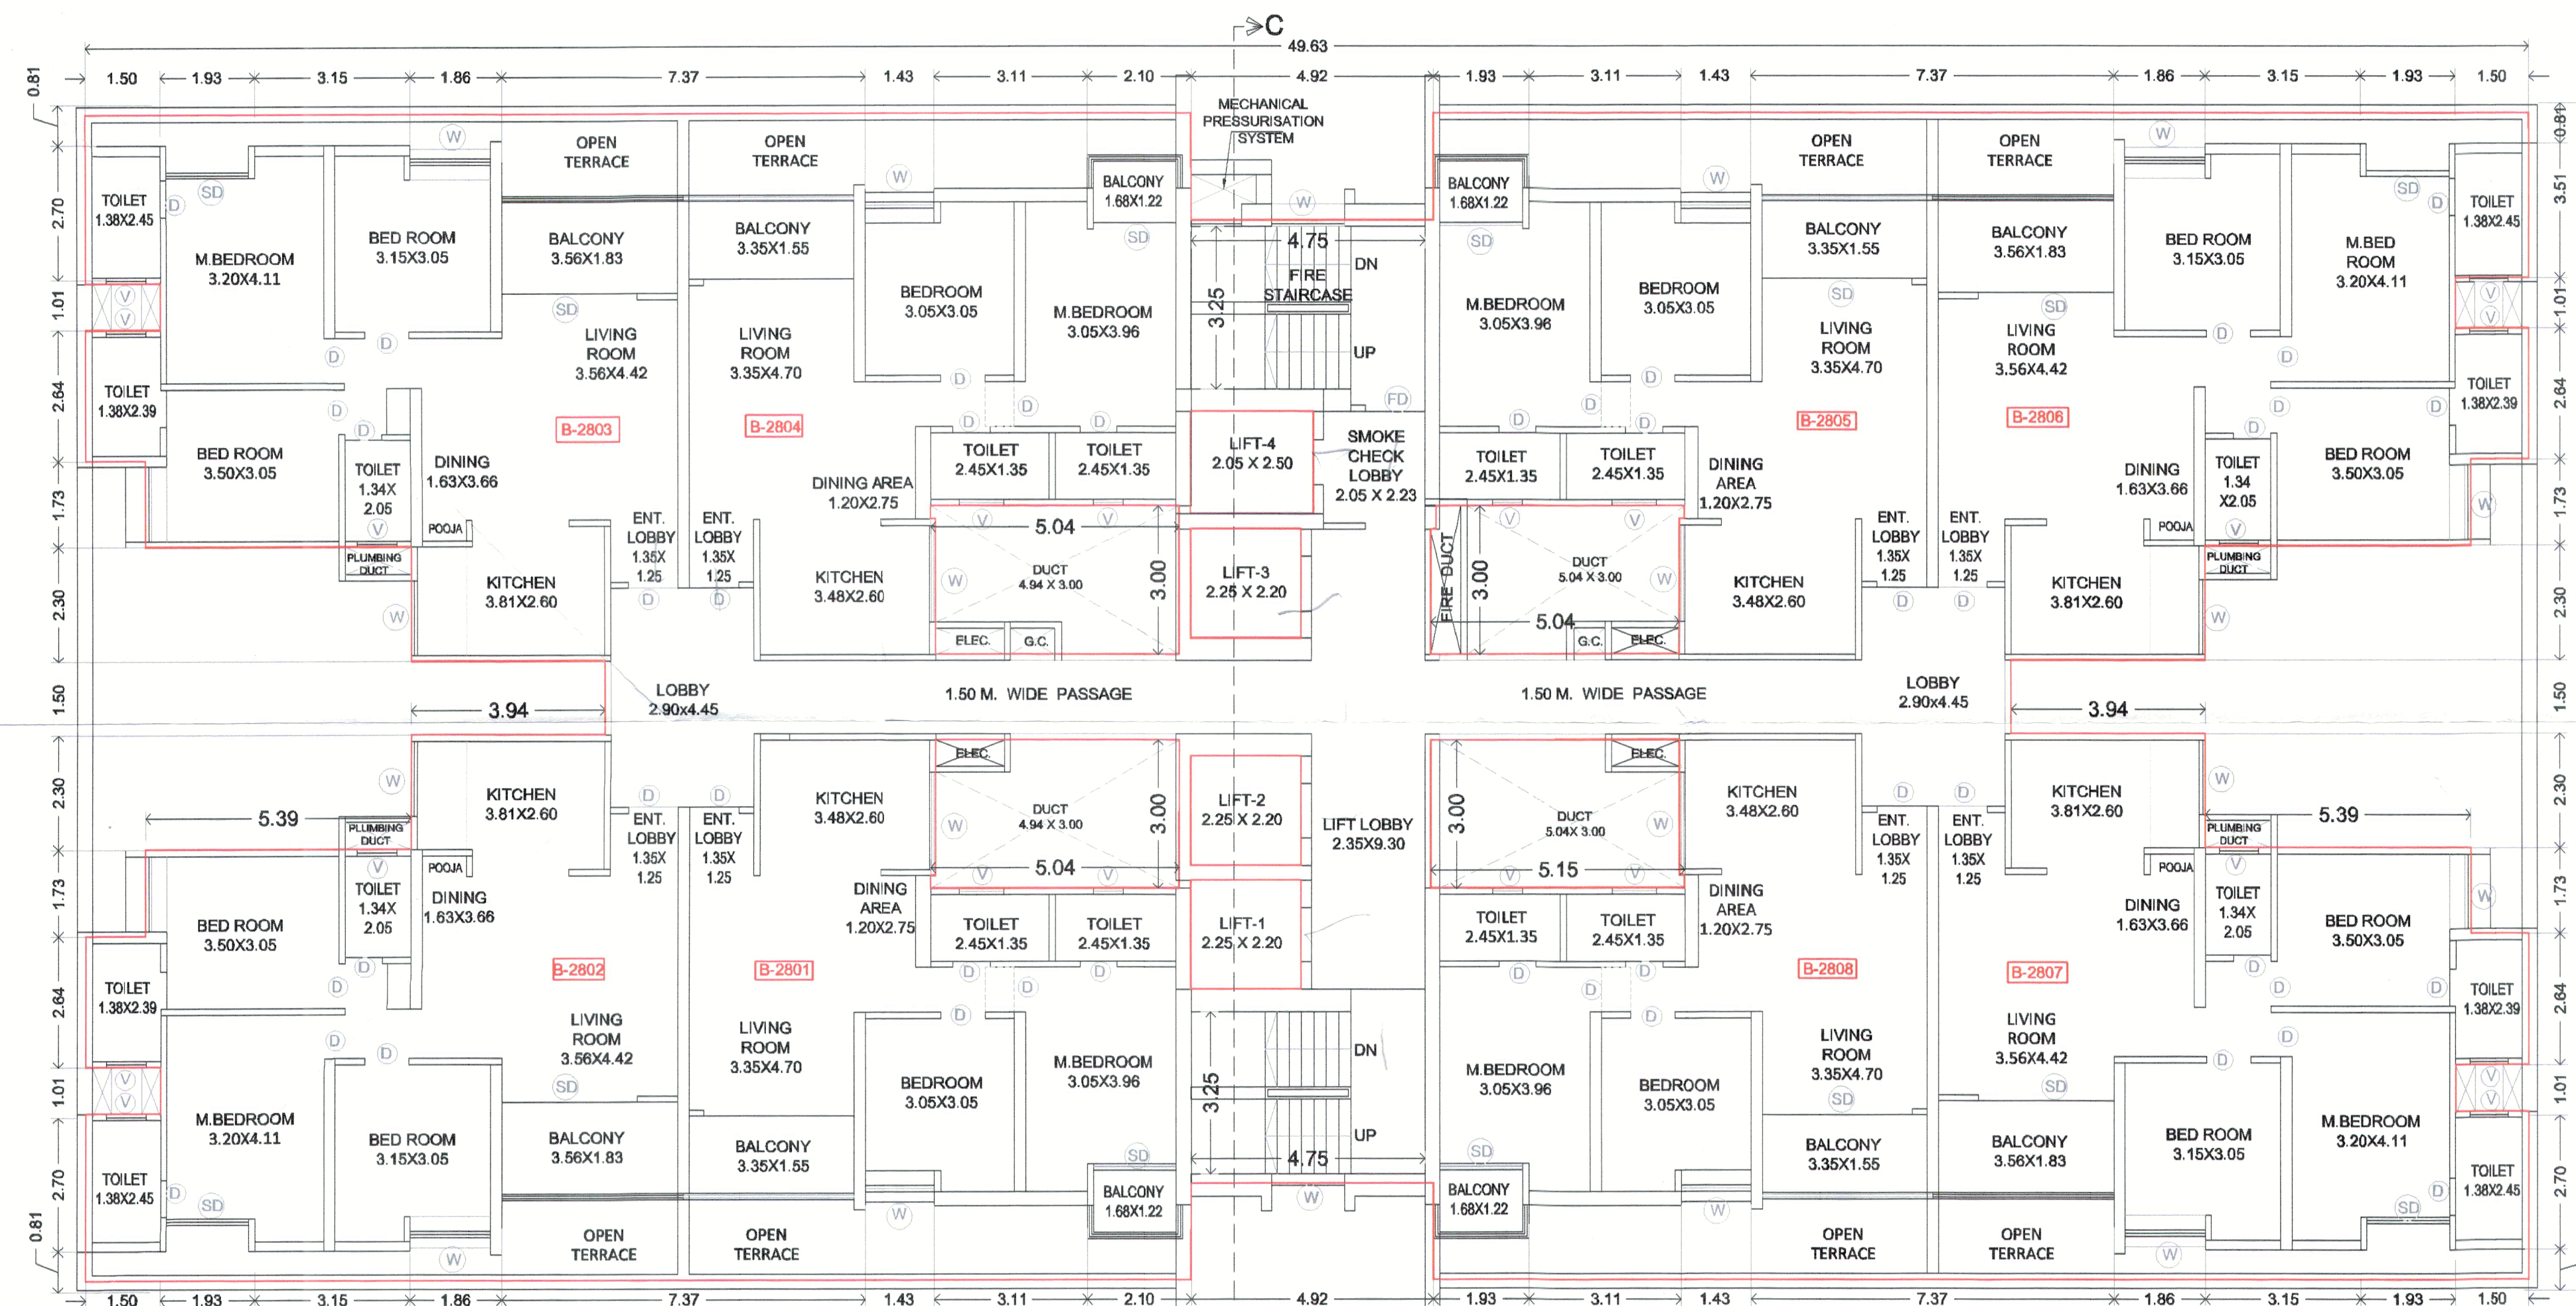
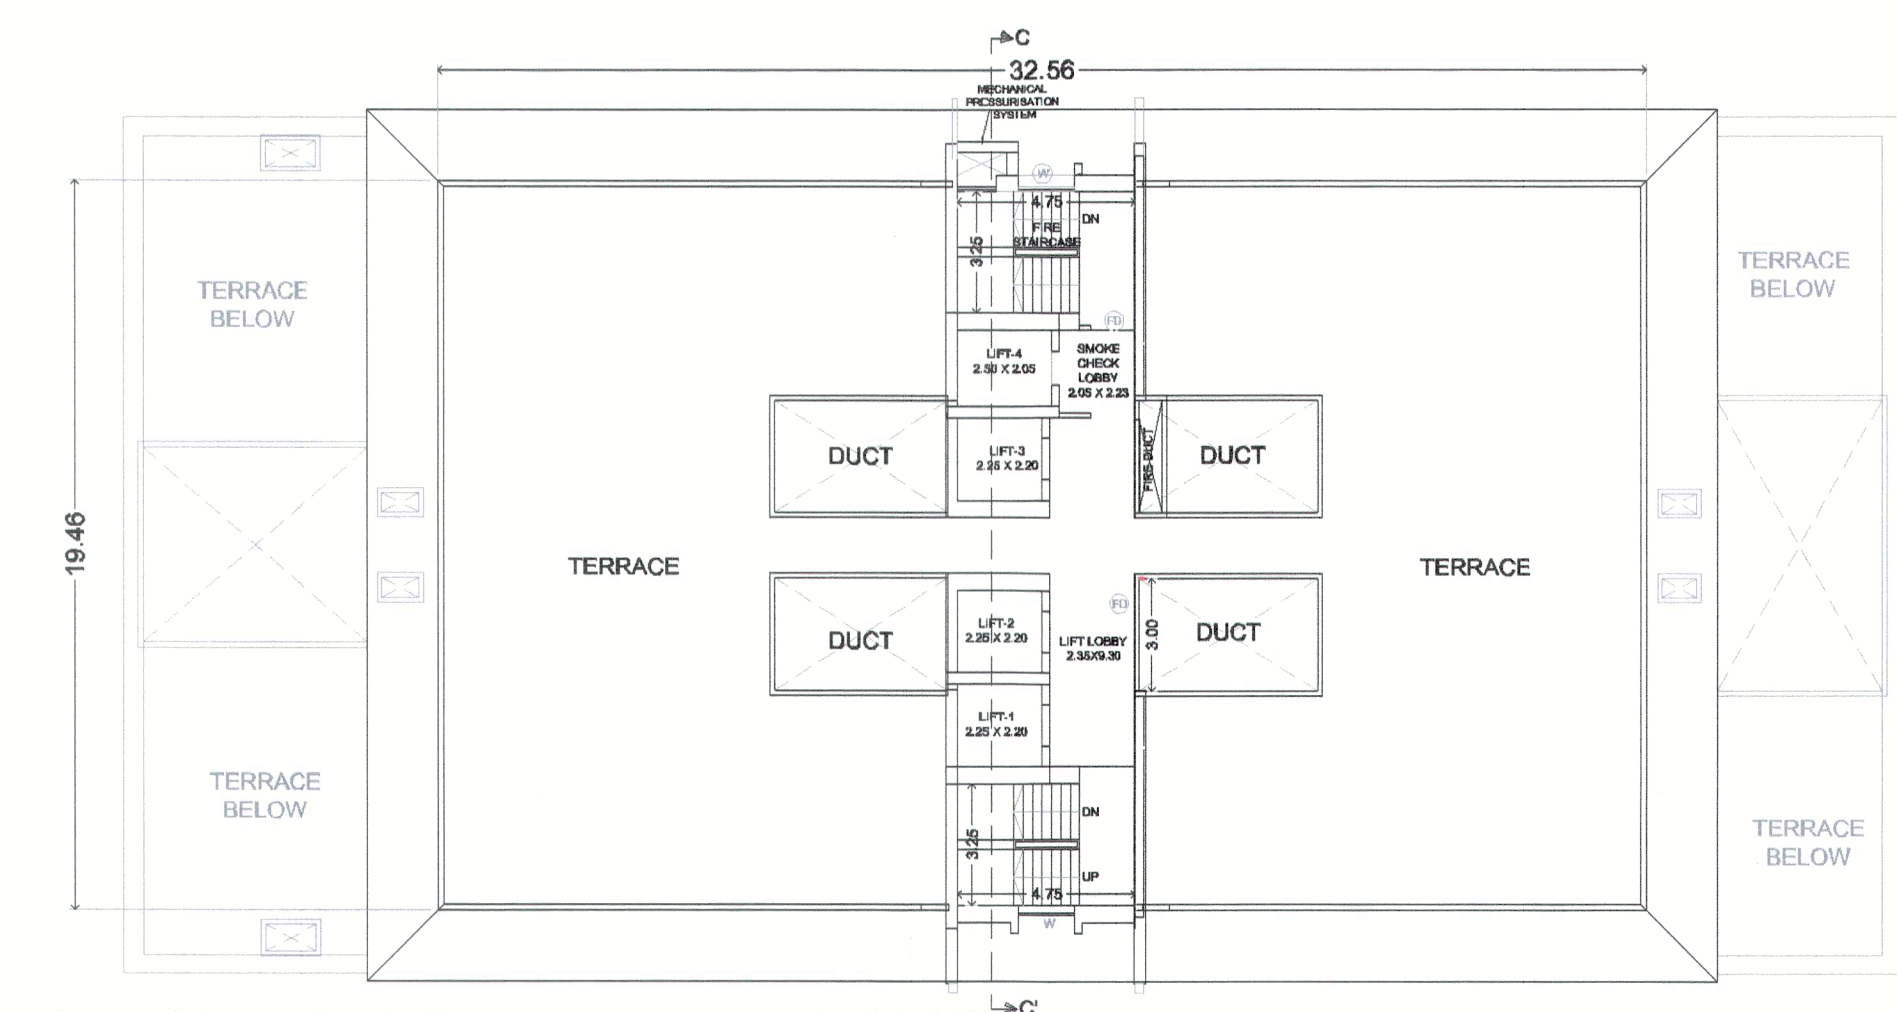


BUILDING B

STAMP OF APPROVAL

Old Sanction No.:- BPI/Ravet/135/2025, dt:- 24/02/2025
 Sanctioned No. B.P. Ravet/1159/2025
 Subject to conditions mentioned in the
 Office Order No.
 Dated 14/08/2025
 Pimpri
 Date: 4/08/2025
 Building Permission & Unauthorised Building
 Construction Control Department
 Pimpri Chinchwad Municipal Corporation
 Pimpri, Dist. Pune.
 City Engineer
 Building Permission Dept
 Pimpri, Dist. Pune.

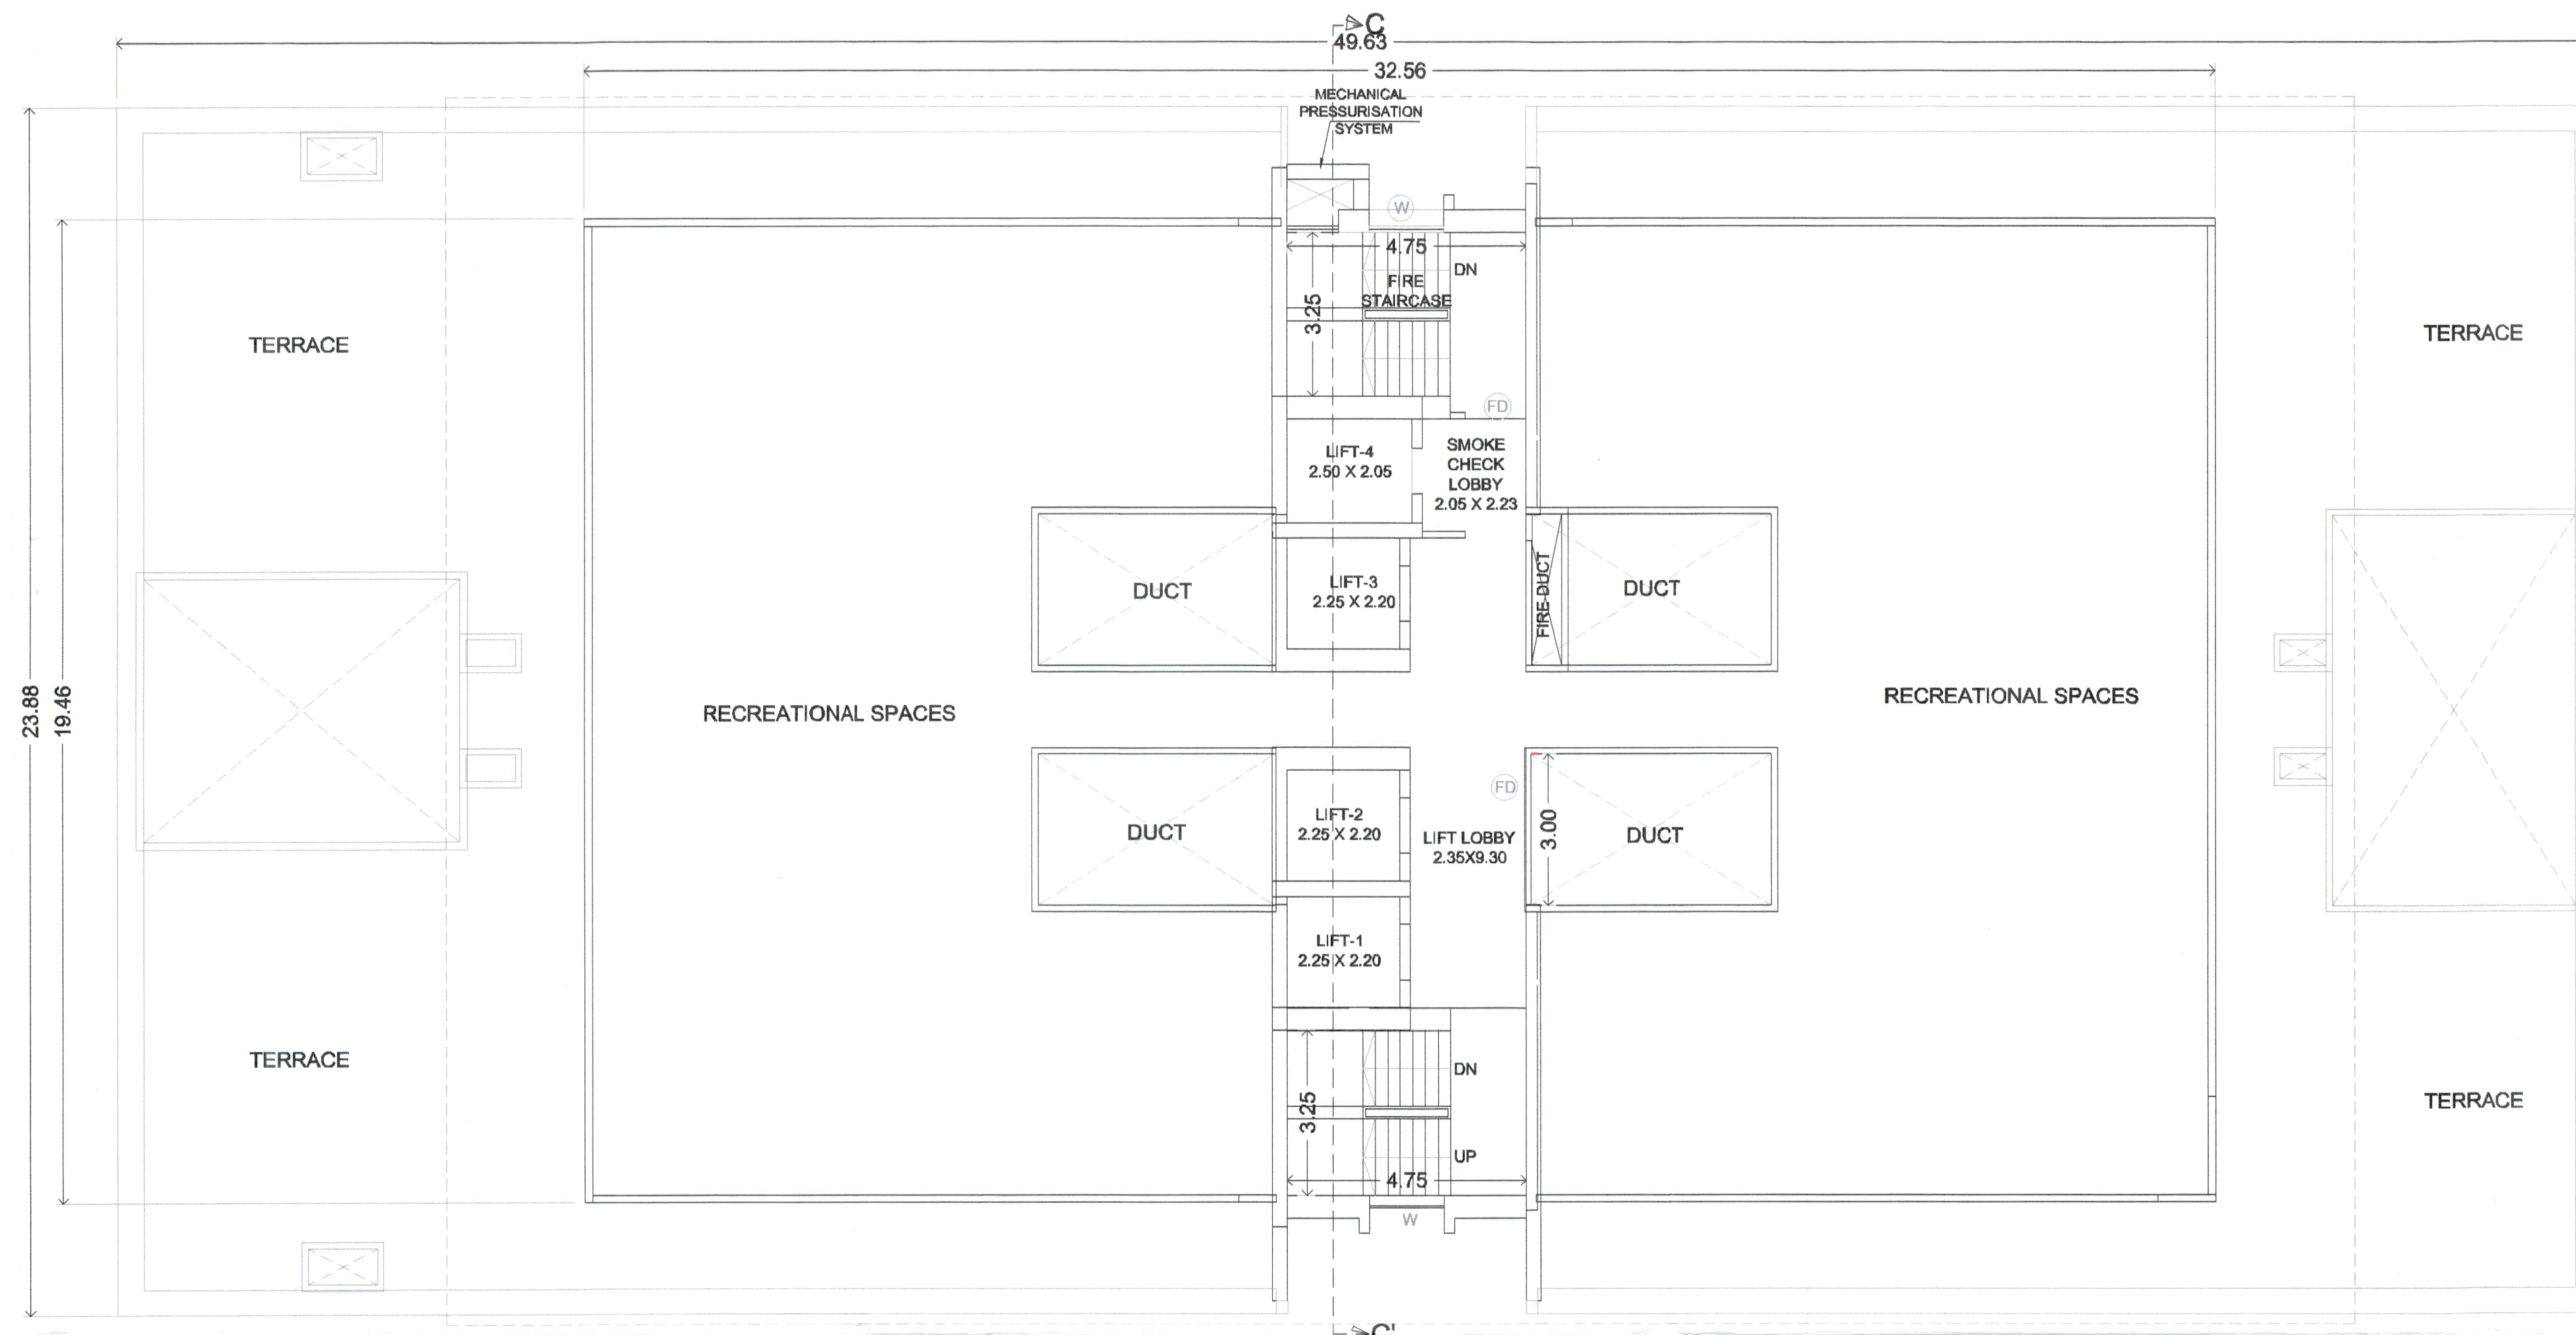

POLYGON	AREA
A-BLOCK	1164.06
01	1.52
02	51.17
03	1.52
04	11.2150
05	1.52
06	51.17
07	1.52
08	10.1050

V1	14.75
V2	14.75
V3	15.02
V4	15.07
L1	4.95
L2	4.95
L3	4.95
L4	5.13
TOTAL	954.74

OWNER'S NAME :-
 MRS. CERATEC CONSTRUCTION THROUGH
 MR. ANAND DAYANAND AGARWAL

PROJECT :-

SURVEY NO. :- 39/35/A1,39/35/A2,39/35/A3,39/35/A4, 40/3

DESCRIPTION : REGULAR TRACK, VILLAGE -RAVET, PUNE.

INWARD NO. :-

SHEET NO :- 10/16
 DATE :
 DRAWN BY :-
 20 Jun 2025
 KEY NO :-

ARCHITECT SIGN :-
 AR. PRAMOD CHAVAN.

SCALE : 1:100