



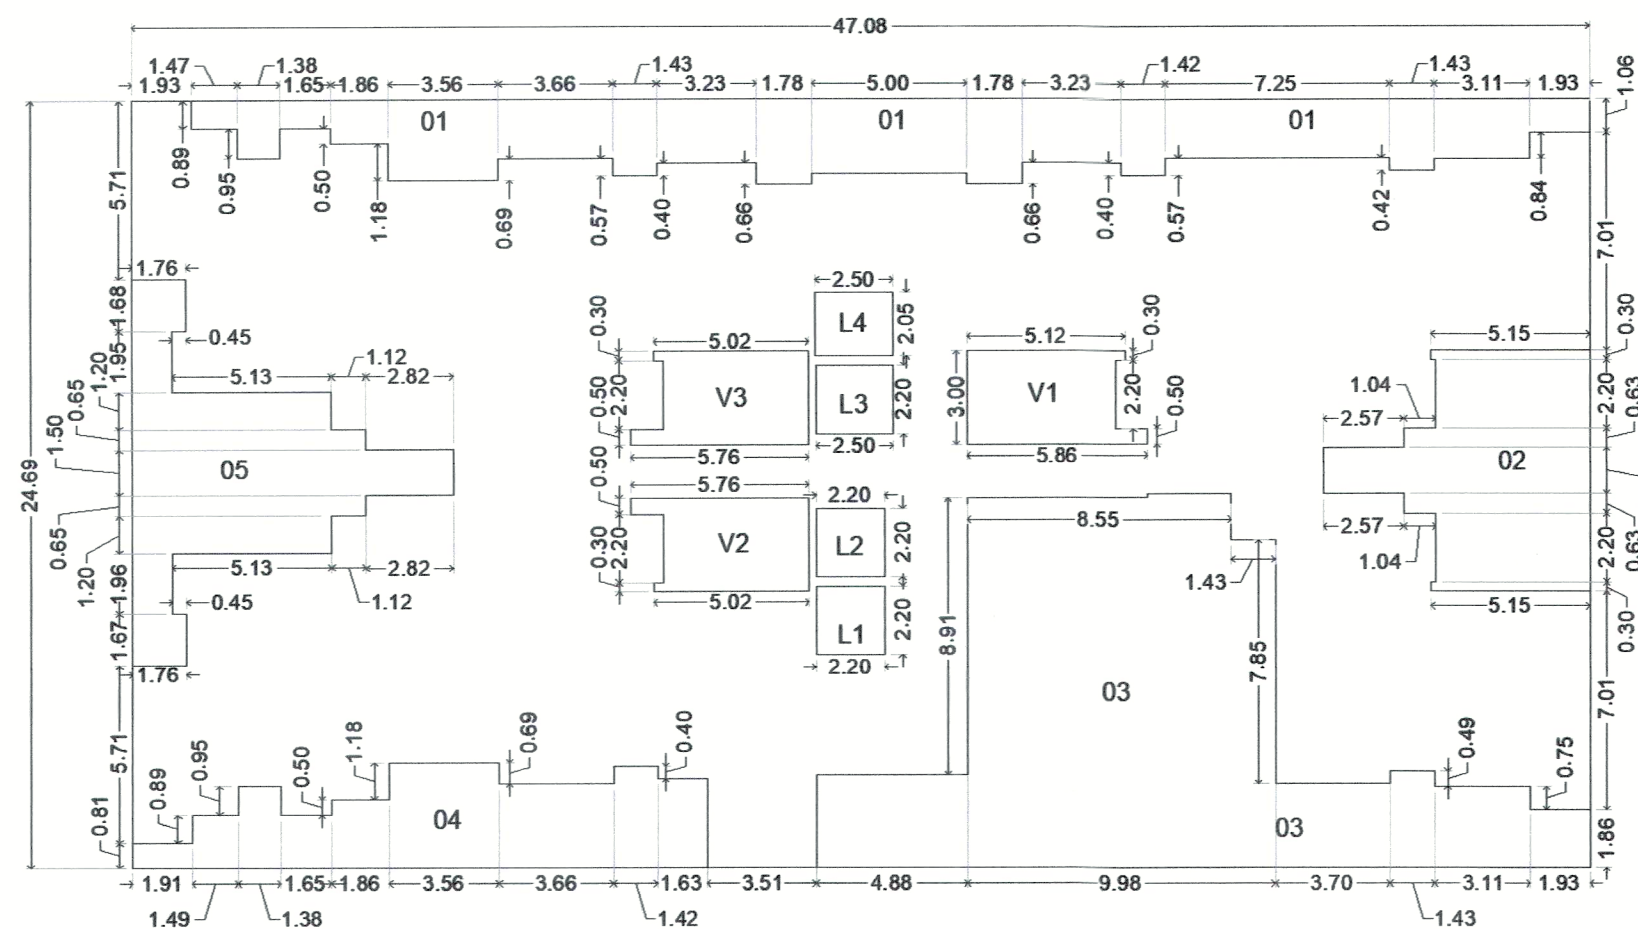


KEY PLAN-6TH FLOOR (RESI.)
(SCALE: 1:200)

POLYGON	AREA
A-BLOCK	1162.32
01	90.27
02	45.50
03	157.31
04	45.67
05	51.78
V1	15.06
V2	14.78
V3	14.78
L1	4.84
L2	4.84
L3	5.50
L4	5.13
TOTAL	706.85

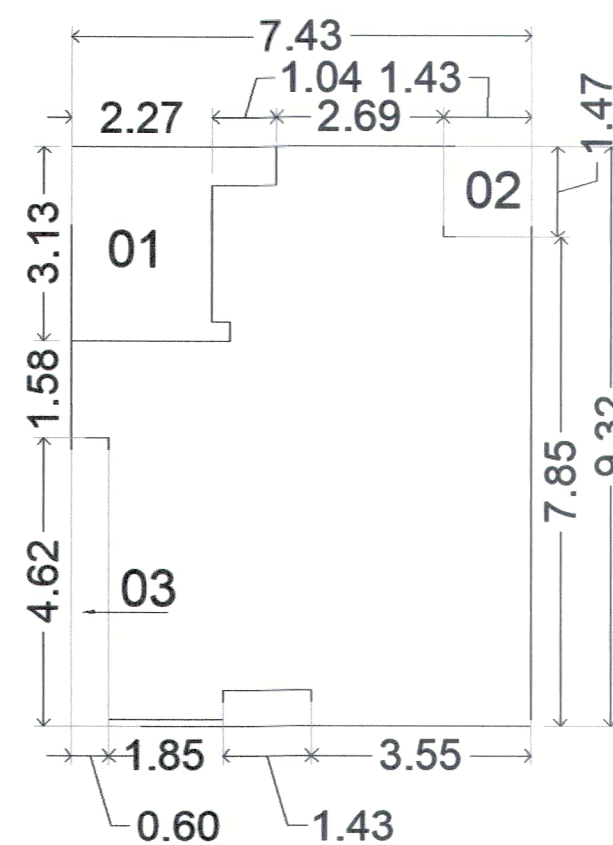

KEY PLAN-6TH FLOOR (MHADA)

POLYGON	AREA
A-BLOCK	69.19
01	7.83
02	2.10
03	3.75
TOTAL	55.51

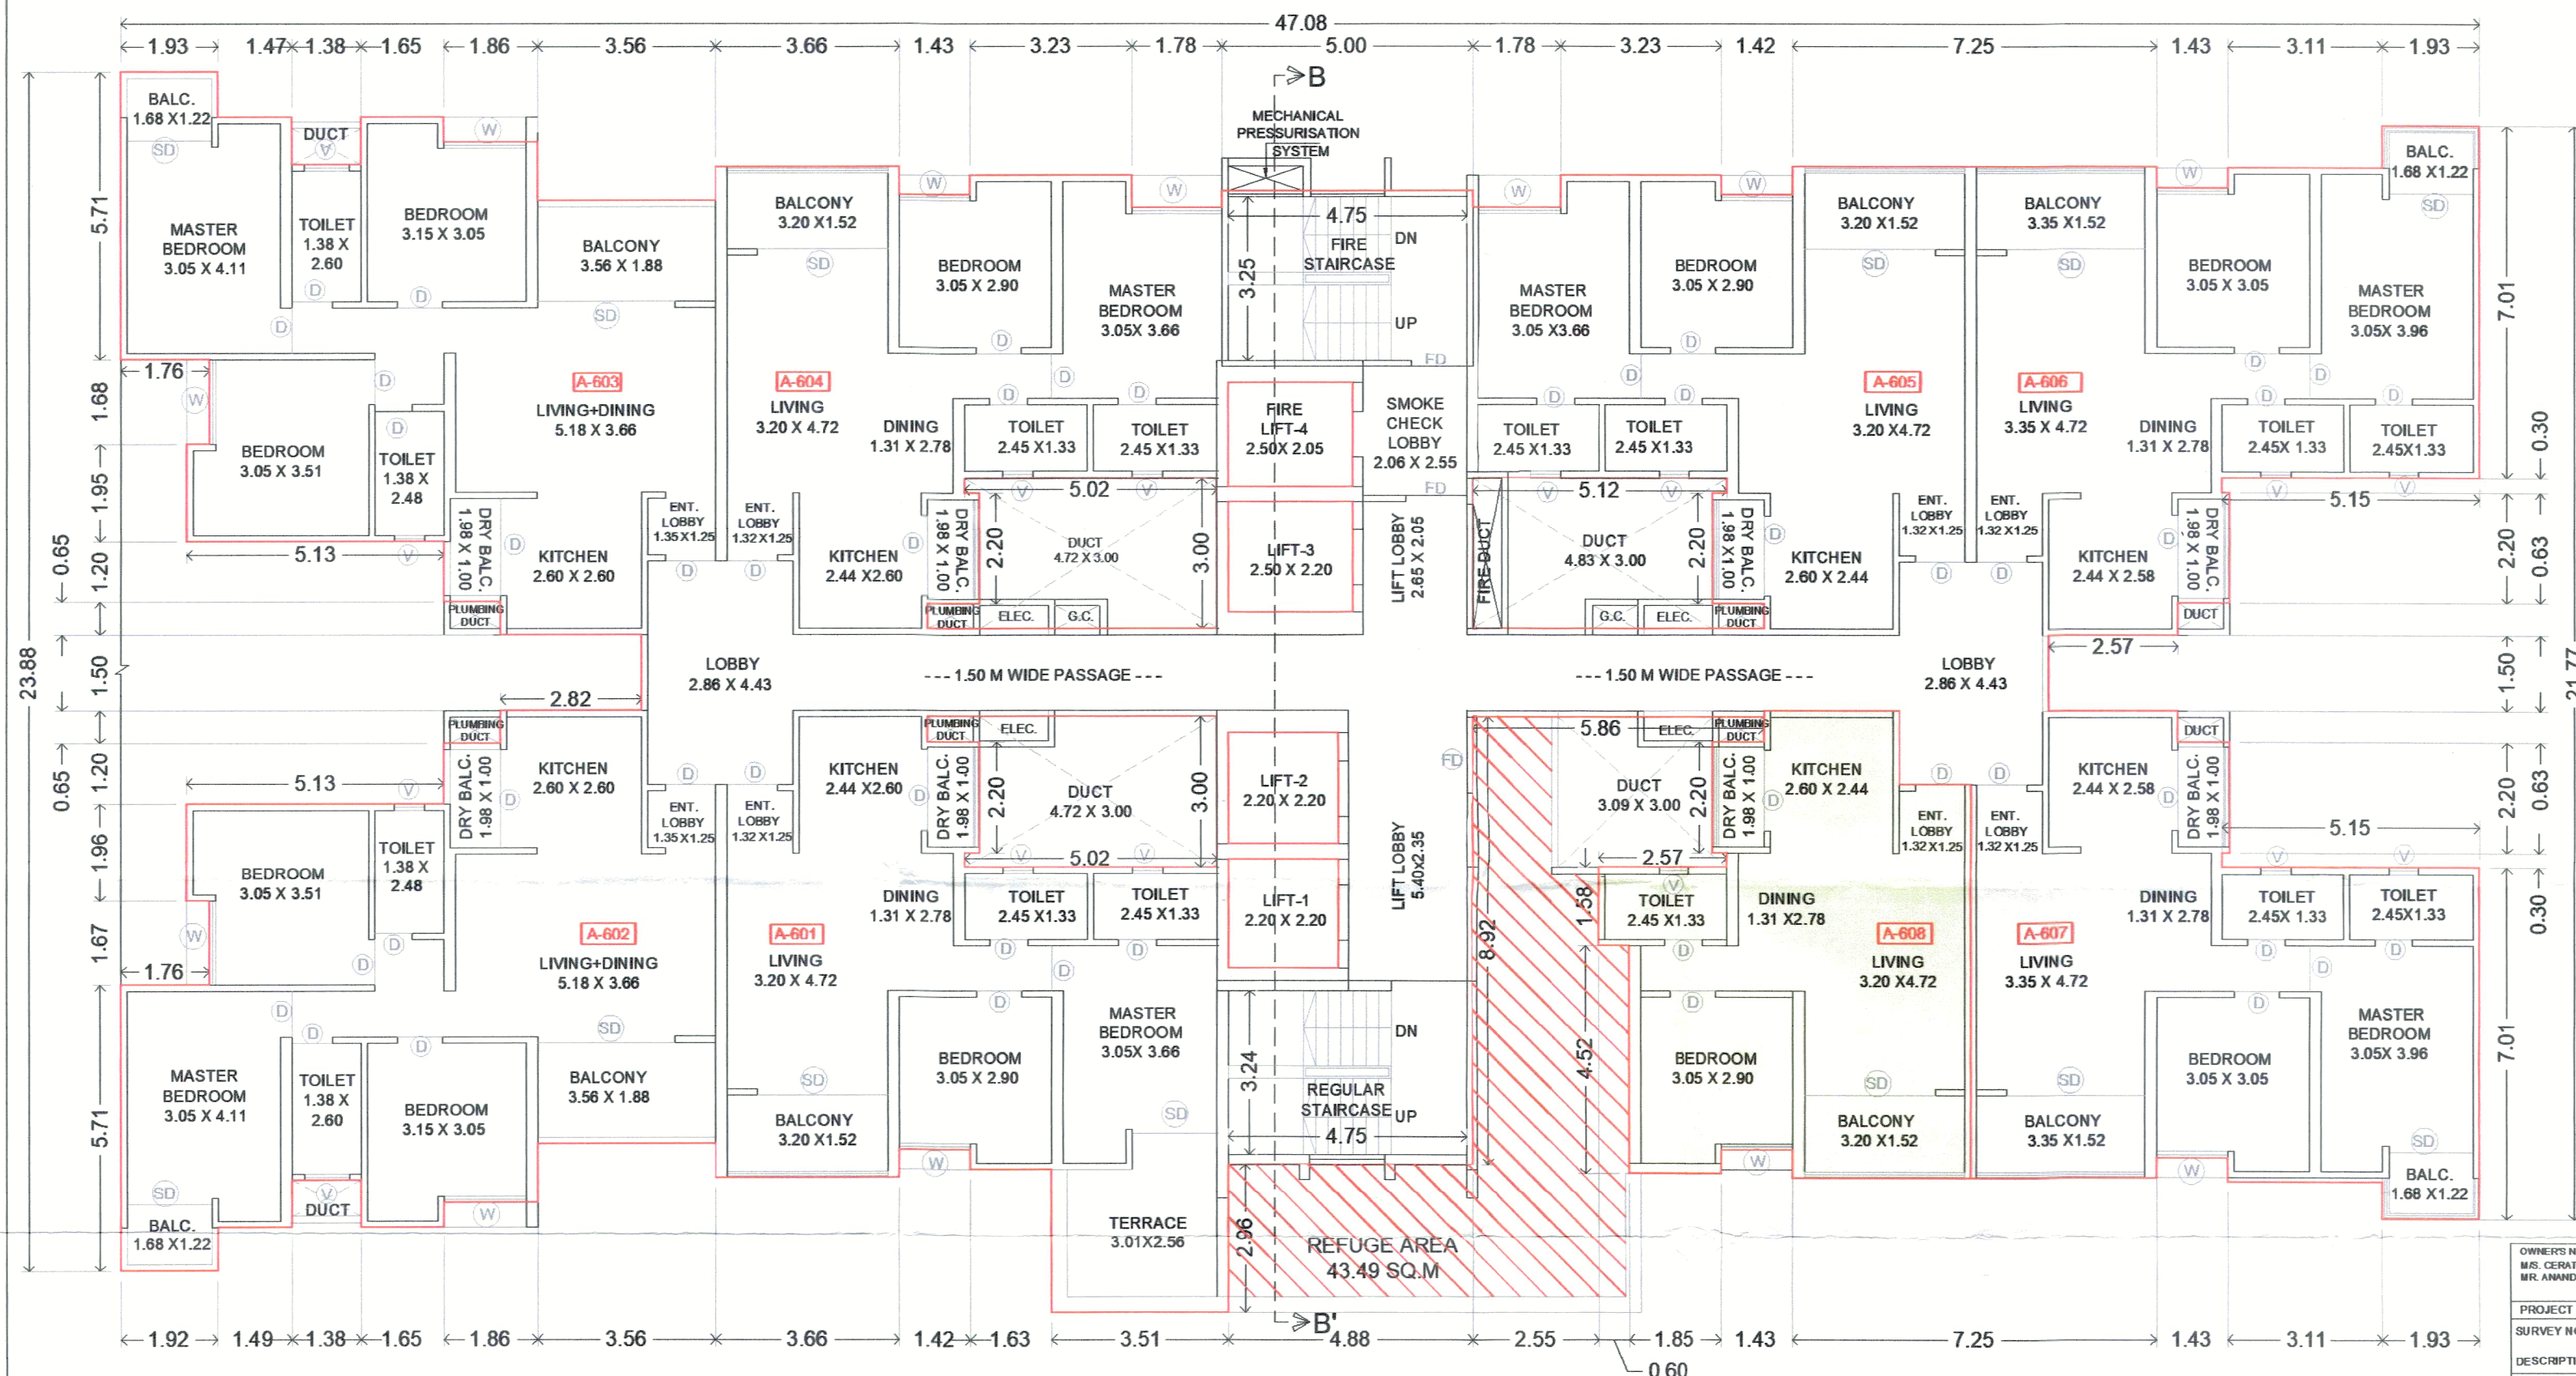

6TH FLOOR (RESI+MHADA.)

OWNER'S NAME :-
M/S. CERATEC CONSTRUCTION THROUGH
MR. ANAND DAYANAND AGARWAL.

PROJECT :-
SURVEY NO. :- 39/35A/1,39/35A/2,39/35A/3,39/35A/4, 40/3

DESCRIPTION :- REGULAR TRACK, VILLAGE -RAVET, PUNE.

INWARD NO. :-

DATE :- 06/16

DRAWN BY :-

KEY NO. :-

ARCHITECT SIGN :-
AR/PRAMOD CHAVAN.

SCALE :- 1:100

NEBULA
ARCHITECTURE

DATE :-