

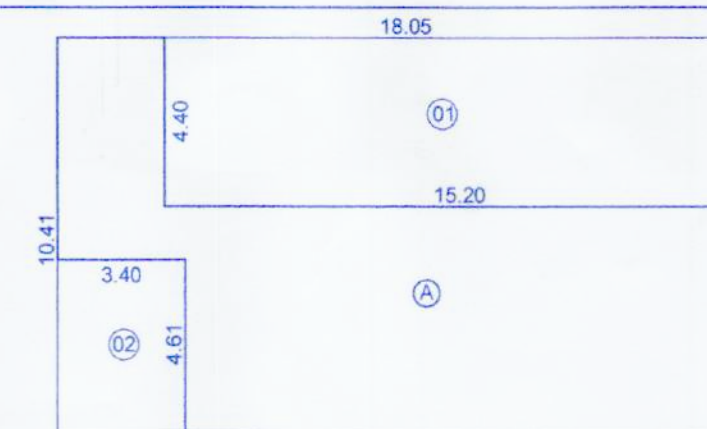
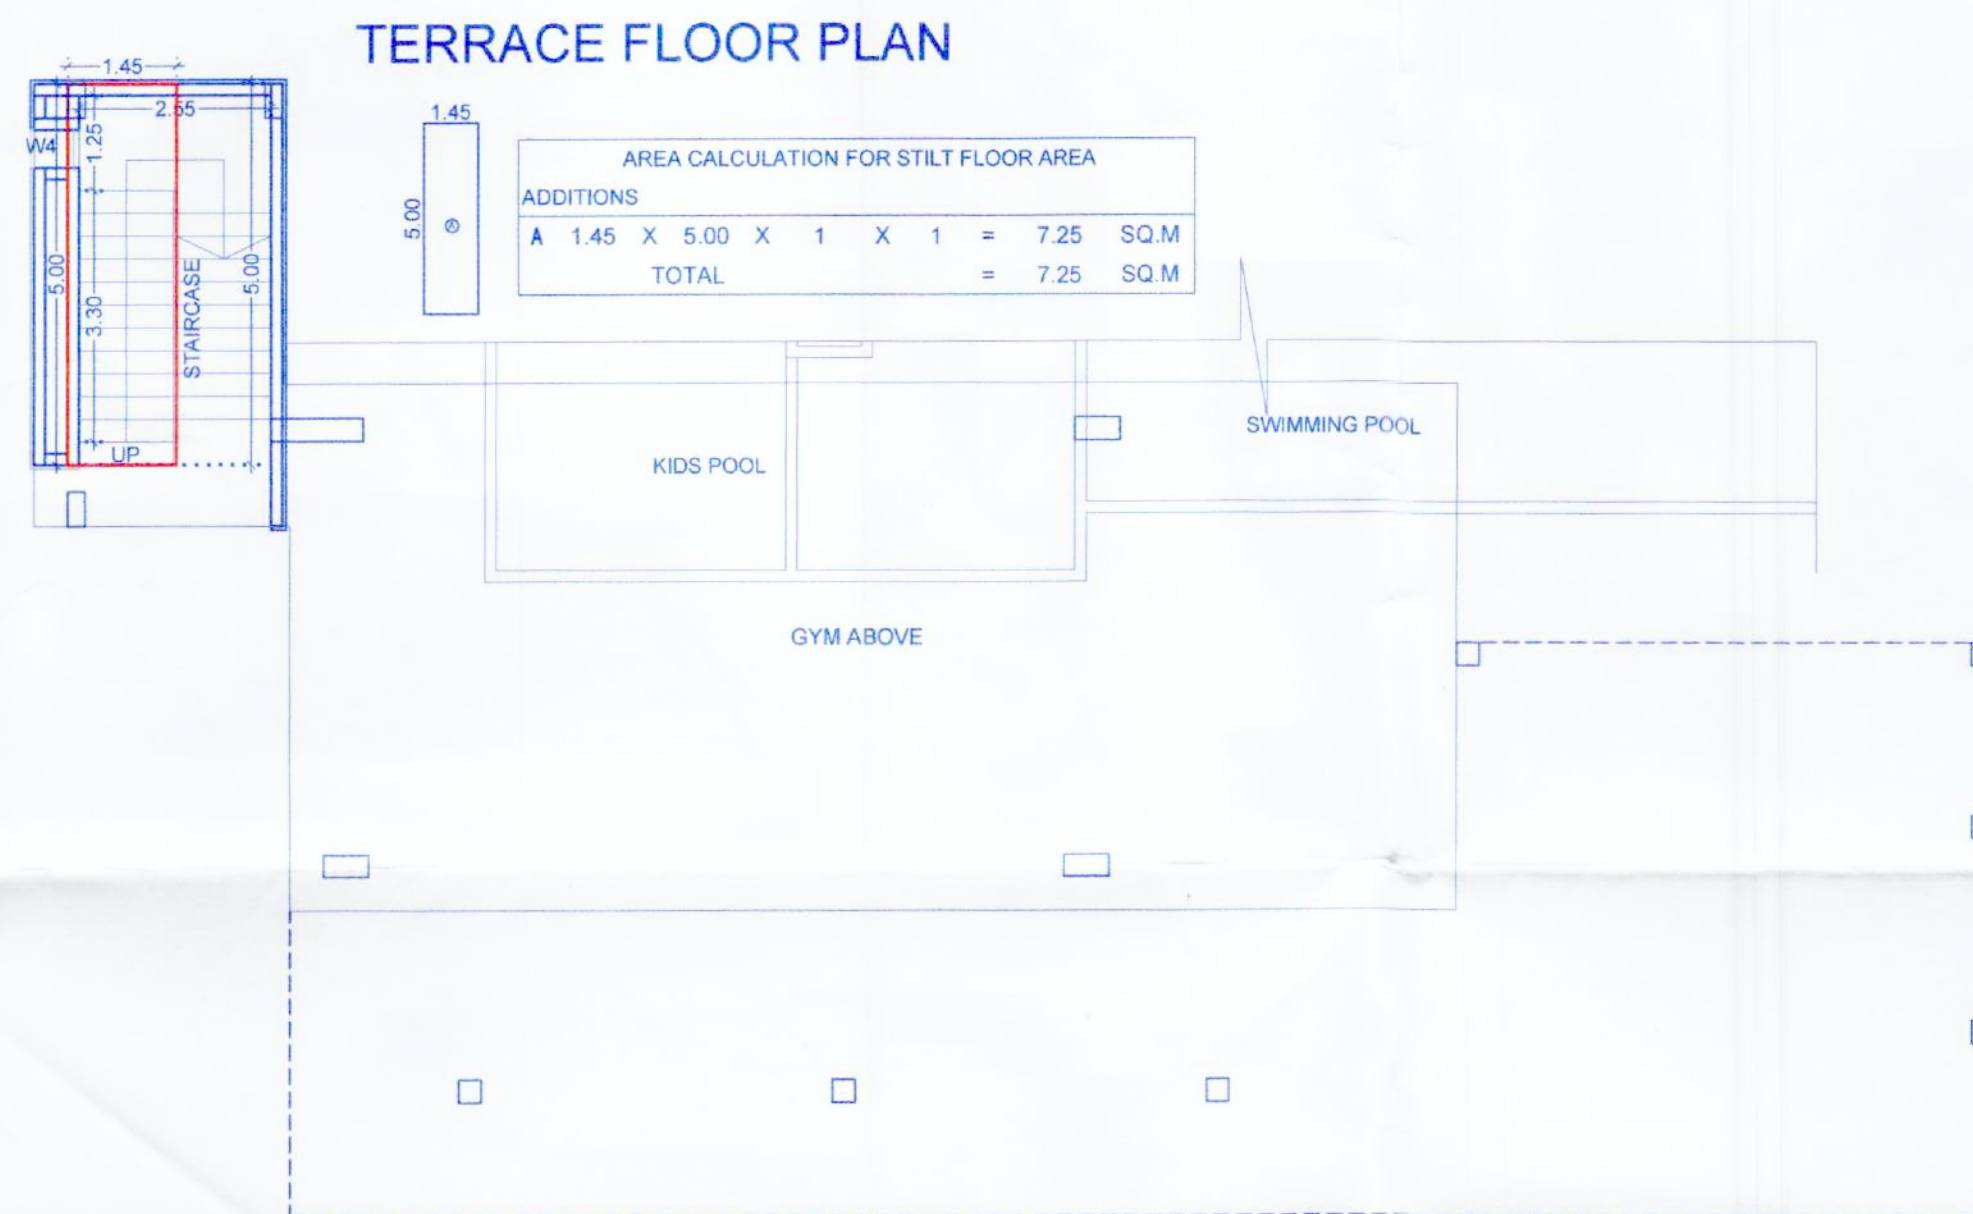


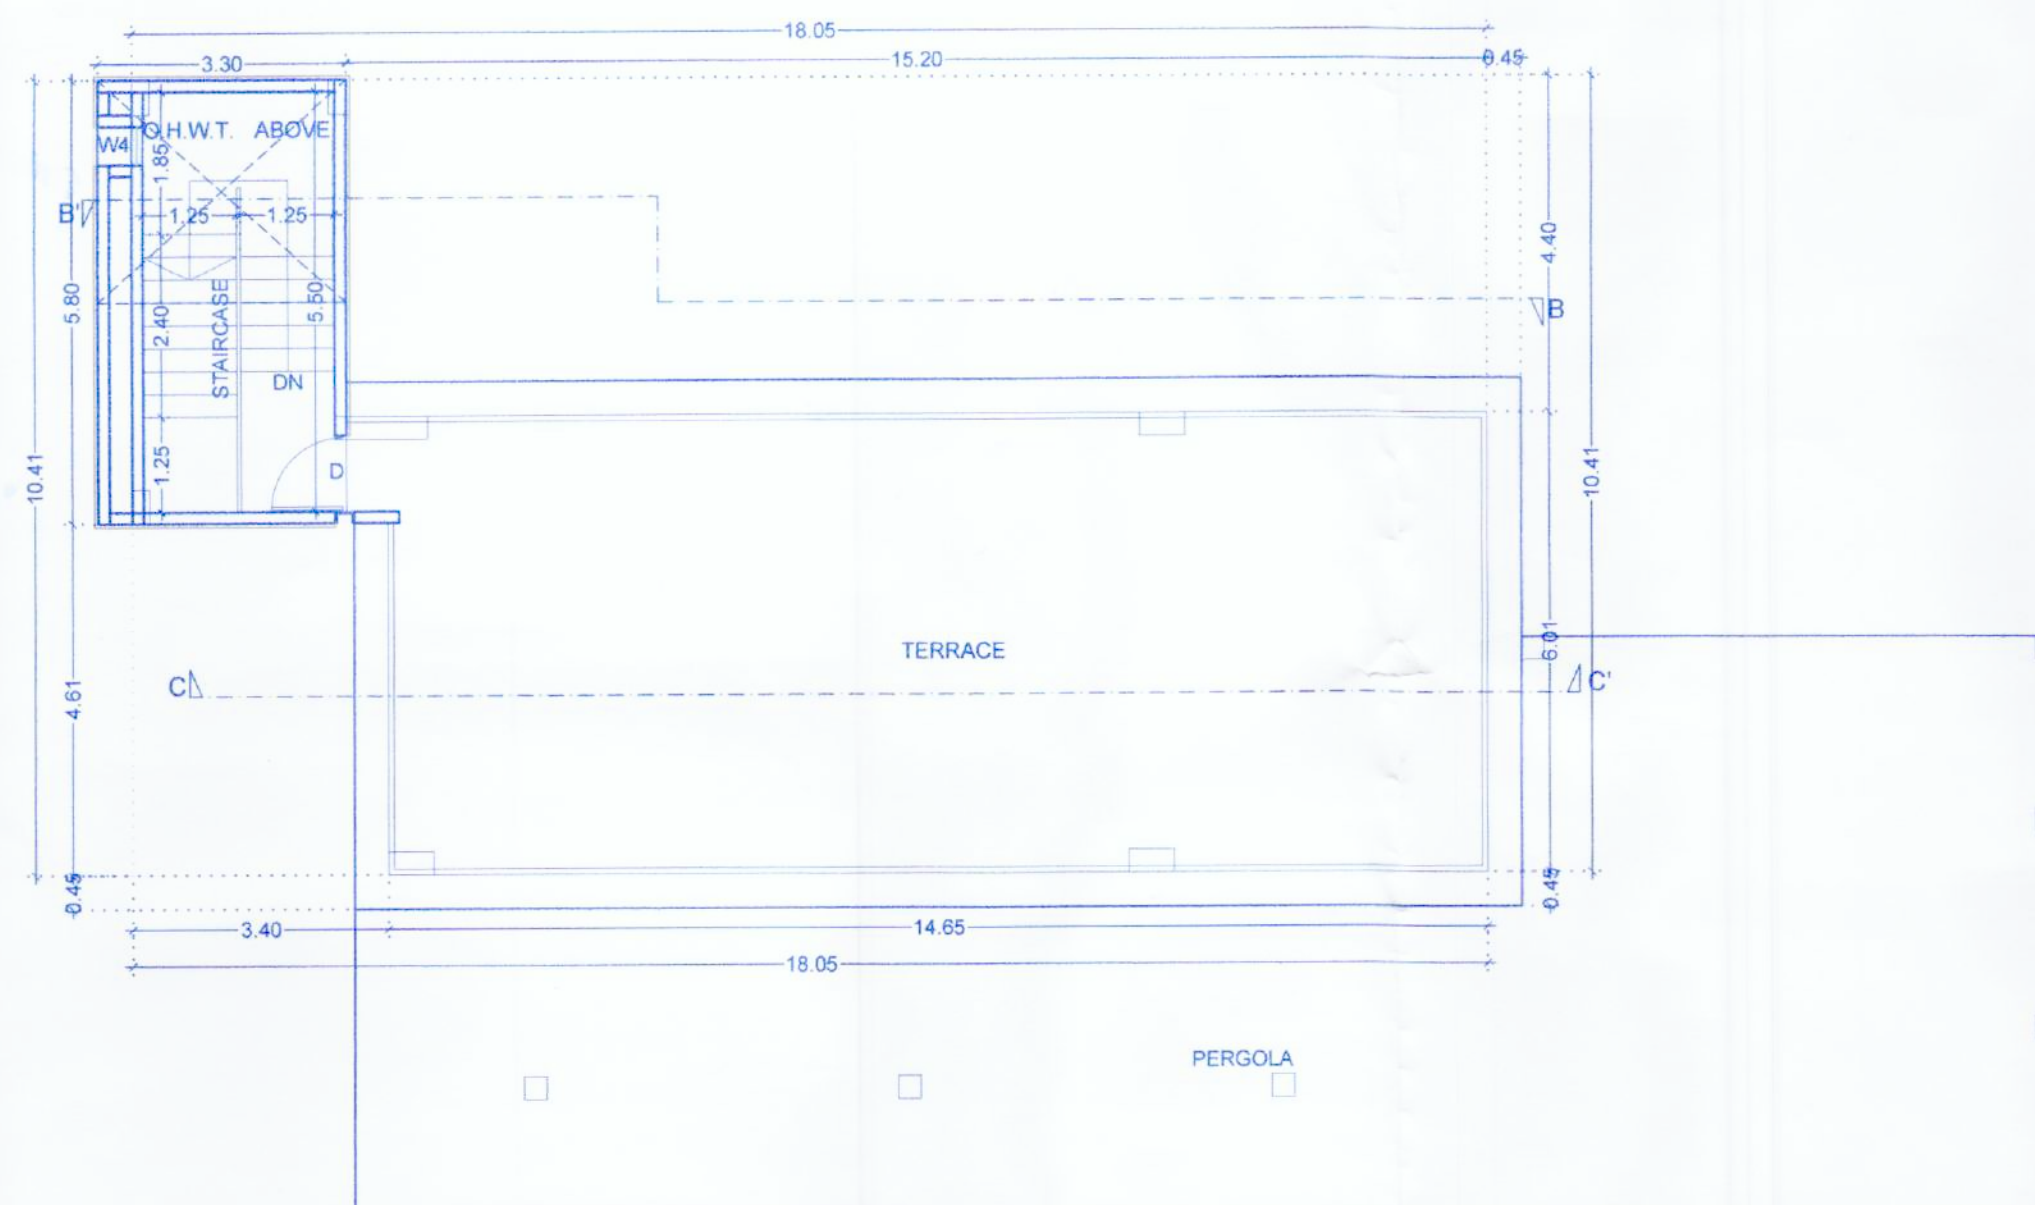

FIRST FLOOR AREA KEY PLAN									
AREA CALCULATION FOR FIRST FLOOR AREA									
ADDITIONS									
A	18.05	X	10.41	X	1	0	0	=	187.90 SQ.M
DEDUCTIONS									
1	15.20	X	4.40	X	1.00	X	1	=	66.88 SQ.M
2	3.40	X	4.61	X	1.00	X	1	=	15.67 SQ.M
TOTAL DEDUCTIONS								=	82.55 SQ.M
NET AREA		187.90		-		82.55		=	105.35 SQ.M

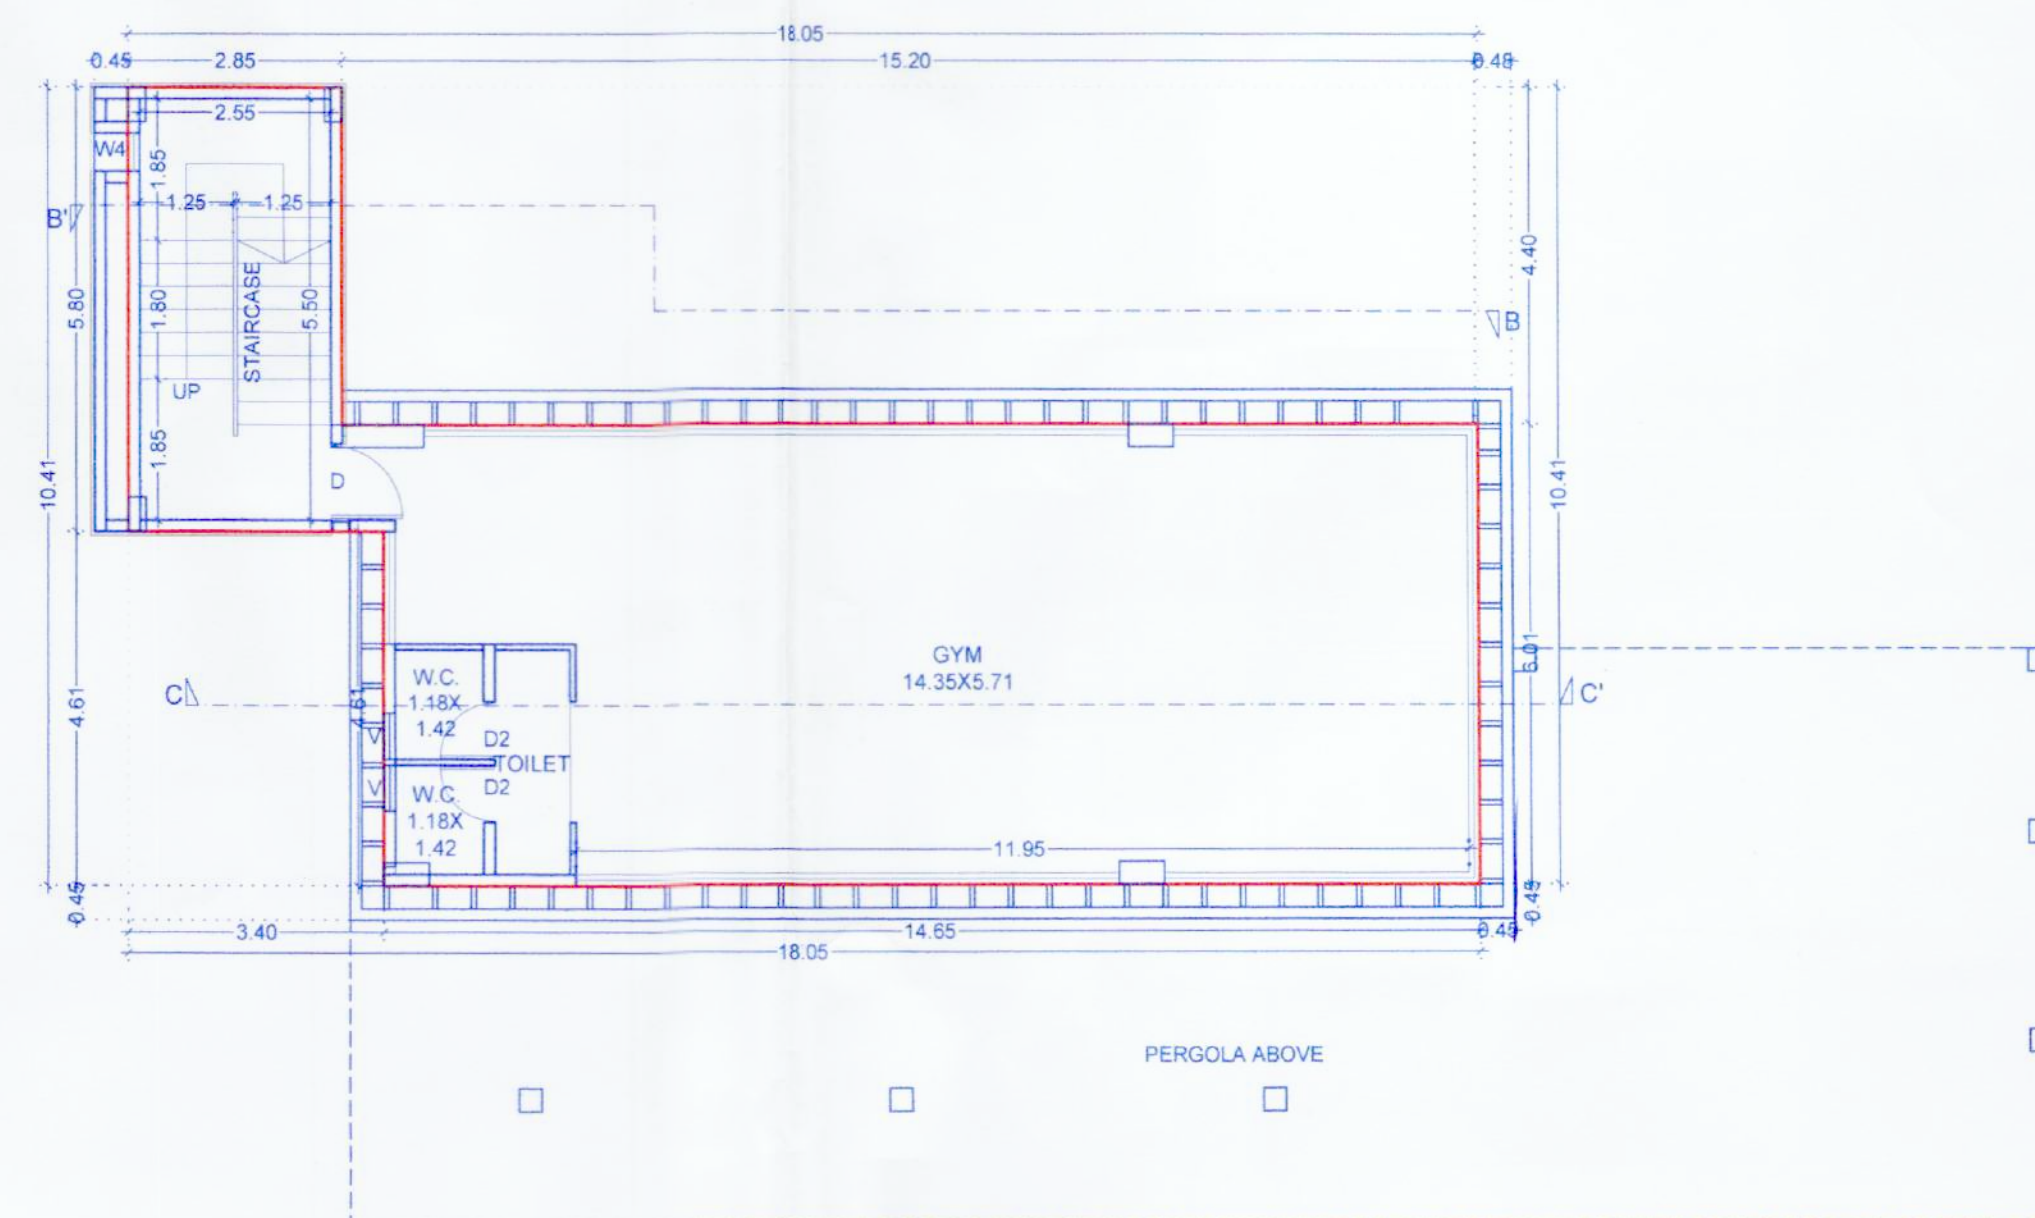

FORM OF STATEMENT 2			
PROPOSED BUILDING			
BUILDING NO.	FLOOR NO.	TOTAL BUILT-UP AREA OF FLOOR, AS PER OUTER CONSTRUCTION LINE	APARTMENT NO. (TENEMENT)
CLUB HOUSE-2	STILT FLOOR	7.25	0
	FIRST FLOOR	105.35	0
	TERRACE FLOOR	0.00	0
TOTAL		112.60	0

INWD/WDB/TAT/PRB52/0012/20

INWARD NO.	DATE	13 NOV, 2024	Scale	Date	Drawn	Chkd.	NORTH
KEY NO.	SHEET NO.		1:100	13/11/2024	HRISHIKESH	SHEKHAR	N

BLDG. - CLUB HOUSE- 02

17/18

STAMP OF APPROVAL

- 1) BP/TATHAWADE/31/2020 DATE - 27/02/2020
- 2) BP/TATHAWADE/93/2022 DATE - 21/10/2022
- 3) BP/TATHAWADE/38/2023 DATE - 31/03/2023
- 4) BP/TATHAWADE/95/2023 DATE - 25/10/2023

Sanctioned No. B.P/Tathawade/18/2025

Subject to conditions mentioned in the
Office Order No.

aven dated 04/03/2025

Pimpri

Date : 04/03/2025



O. C. Signed by
City Engineer

for City Engineer
Building Permission Dept.
PCMC., Pimpri, Pune-18.