
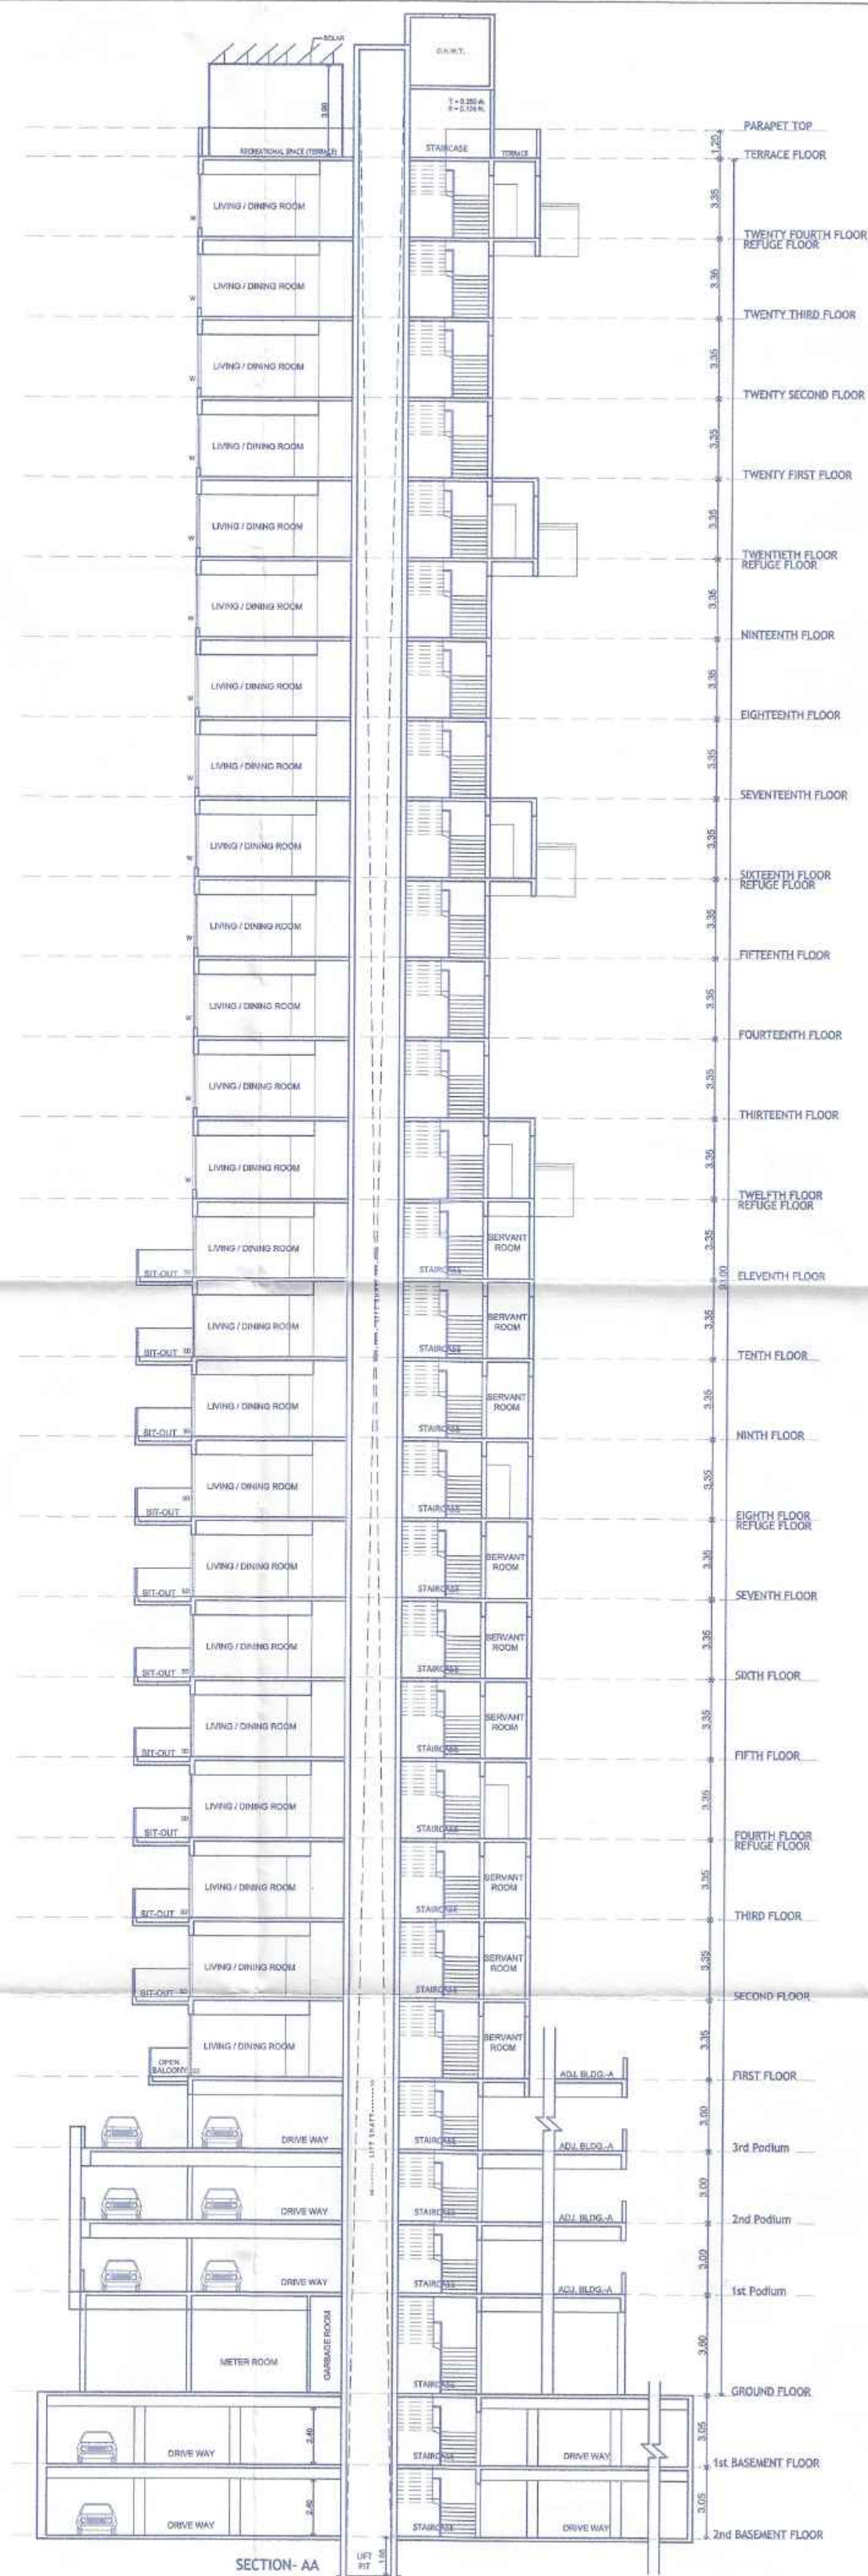


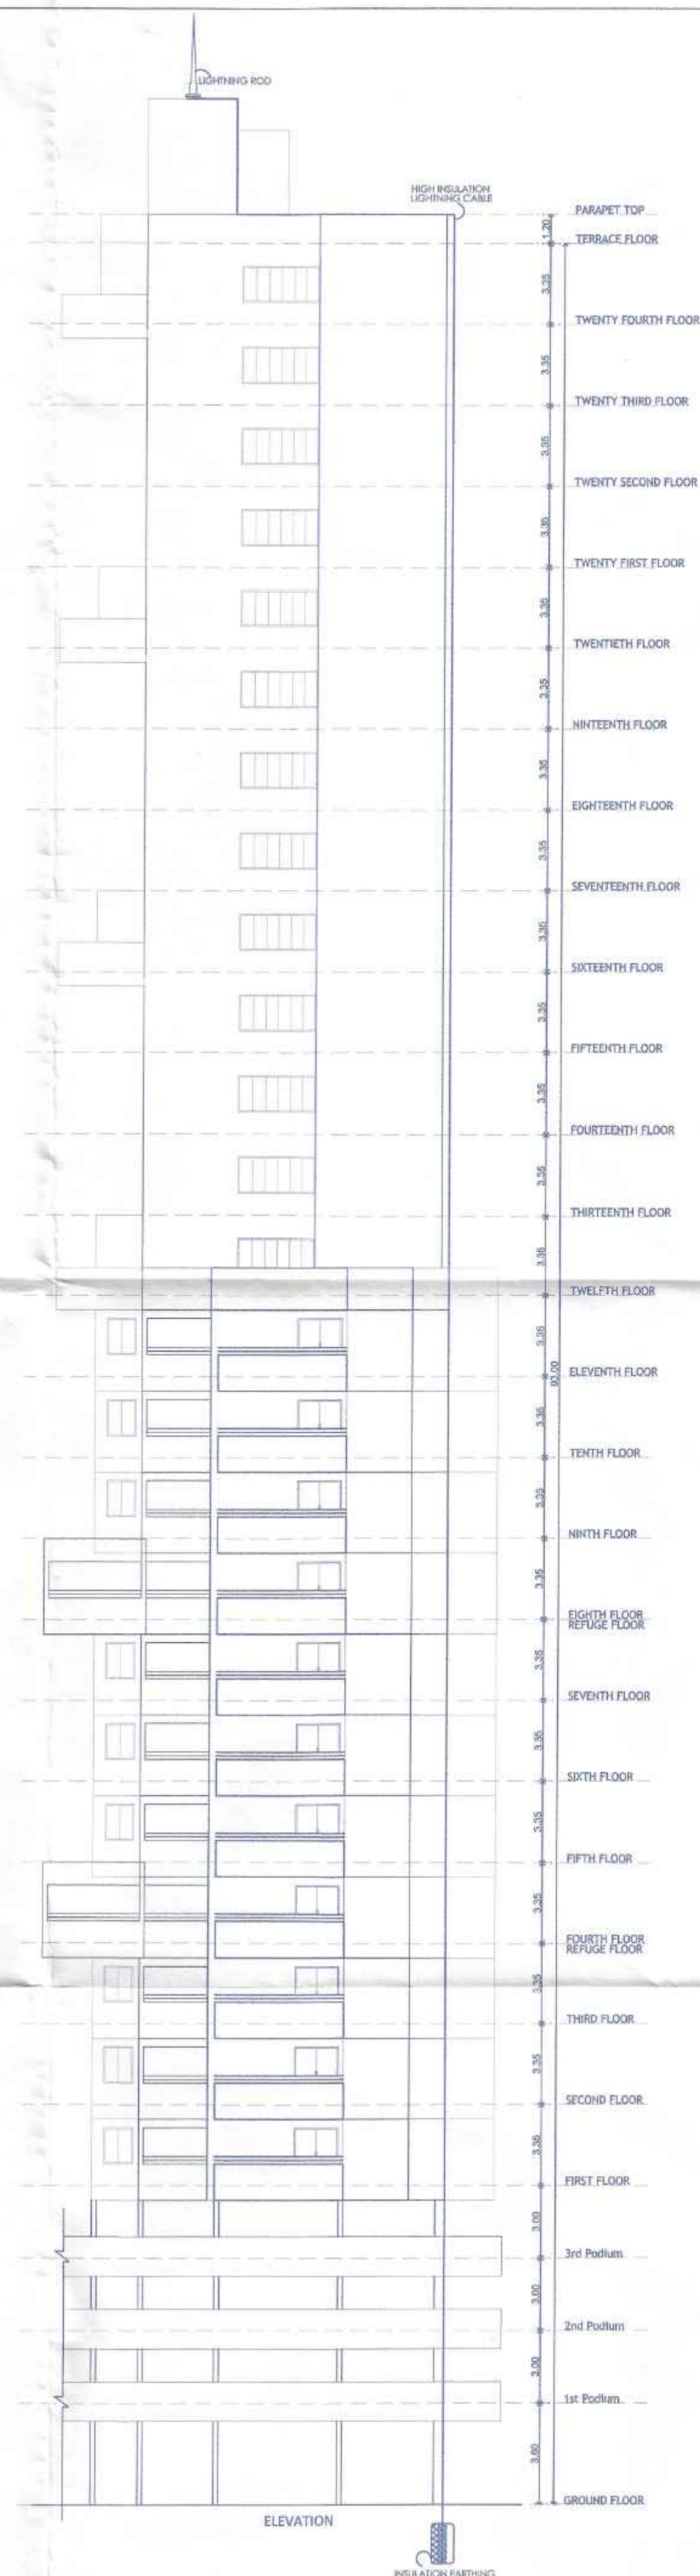

BUILDING: A	
11/16	
STAMP OF APPROVAL	
1) Sanctioned no./BP/Pimpale saudagar/16/2020 Even dated:-18/11/2020	
2) Sanctioned no./BP/Pimpale saudagar/40/2021 Even dated:-14/10/2021	
3) Sanctioned no./BP/Pimpale saudagar/15/2023 Even dated:-11/04/2023	
Sanctioned No. B.P(Pimple Saudagar) 25/2023	
Subject to conditions mentioned in the	
Office Order No.	
aven dated 03/10/2023	
Pimpri	
Date : 01/10/2023	
ESTD. 11/10/82	
Pimpri-411 018	
O. C. Signed by City Engineer	
For City Engineer Building Permission Dept. PCMC, Pimpri, Pune-18.	
H. OWNER'S /DEVELOPER NAME AND SIGNATURE :-	
Mr. Sharad Subrav Kokate & others through their developer & POH M/s. Sanskruti Properties (AOP) through its Member M/s. Govind Habitat through its partner Mr. Ravindra Naupattal saida Mr. Abhinandan Ravindra Sakla Mr. Shatrughan Sitaram Kate Mr. Bharat Sitaram Kate.	
I. PROJECT :- RESIDENTIAL & COMMERCIAL	
Village :- Pimpale Saudagar,,Tal :-Haveli	
S.No :- 119 C.T.S.No :- 1212(P),	
H.No :- 2A, P.No :-	
Discrepan :- REGULAR TRACK	
Mahendra Thakur	
2026/04/08	
101&101A, Vishnu Vihar,	
Plot No.22, Near SNBP School,	
Morwadi, Pimpri, Pune -411018	
Email :- mpt@mahendrakur.com	
ARCHITECT'S SIGN.	
SCALE FILE NO. DRAWN BY CHECKED BY	
N.T.S. 140/A AHANT MAHENDRA	
KEY NO. DATE 11.07.2023	
INWARD NO. PPS/PRB55/0008/20	