

012

STAMP OF APPROVAL


- 1) Sanctioned no./BP/Pimpale Saudagar/16/2020 Even dated:-18/11/2020
- 2) Sanctioned no./BP/Pimpale Saudagar/40/2021 Even dated:-14/10/2021
- 3) Sanctioned no./BP/Pimpale Saudagar/15/2023 Even dated:-11/04/2023
- 4) Sanctioned no./BP/Pimpale Saudagar/35/2023 Even dated:-03/10/2023

Sanctioned No. U.P. (Pimpale Saudagar) 15/2023
Subject to conditions mentioned in the
Office Order No.
Even dated 14/10/2024
Pimpri
Date: 14/10/2024




Building Permission Control Department
Pimpri-Chinchwad Municipal Corporation
Pimpri-411 018.


City Engineer
Building Permission Dept
PCMC, Pimpri, Pune-18

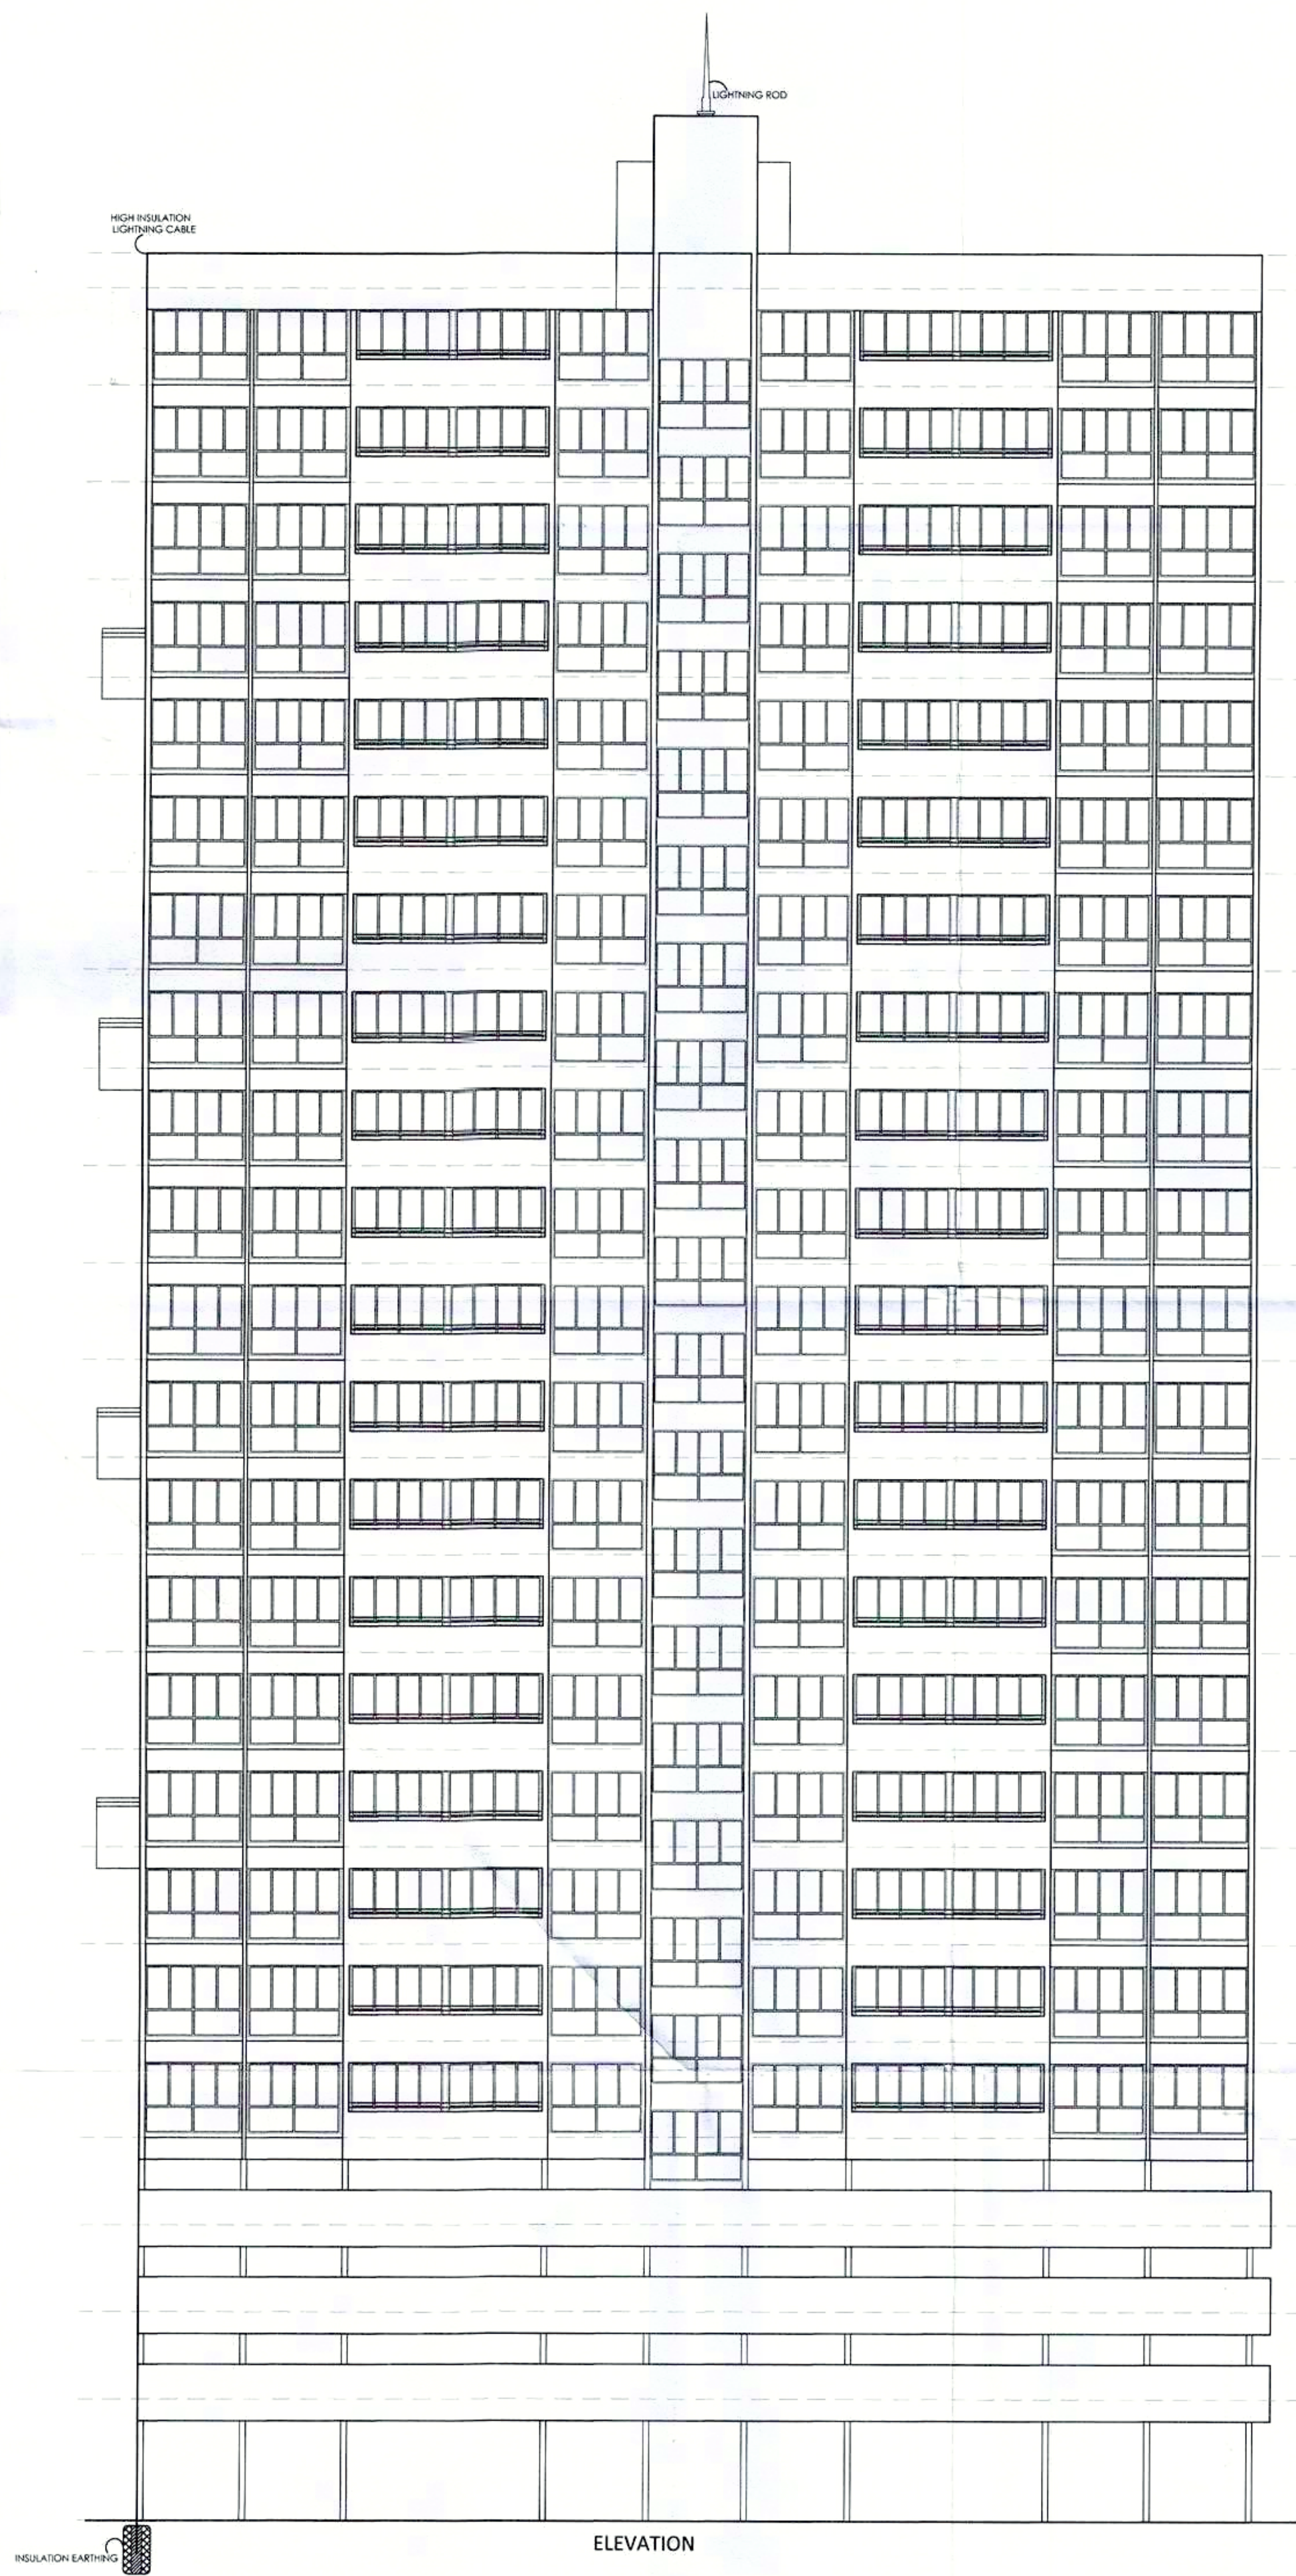

ELEVATION

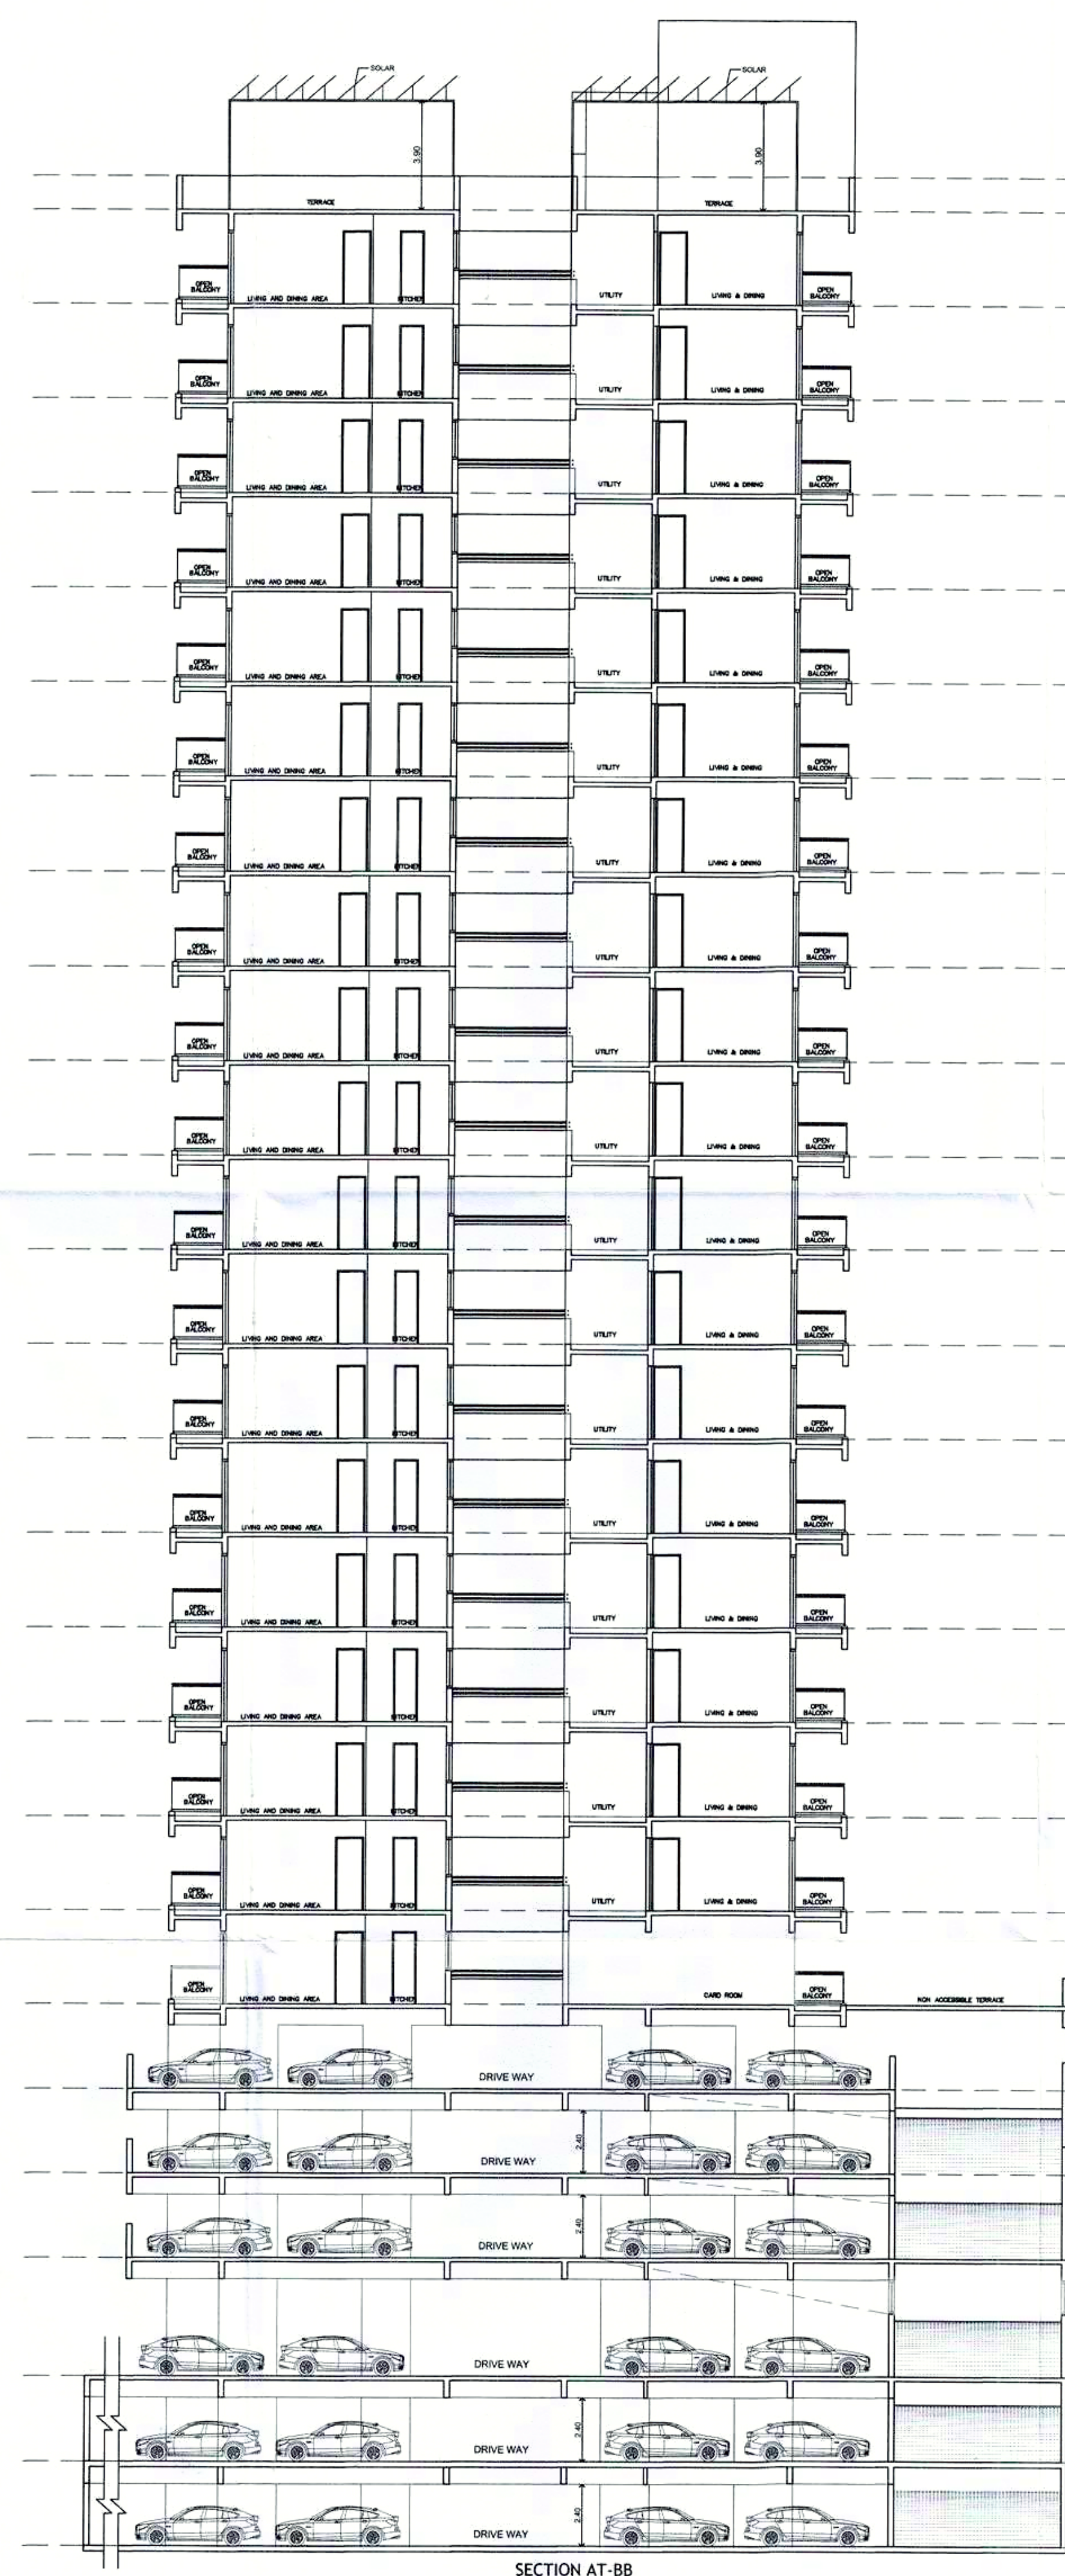

SECTION AT-BB

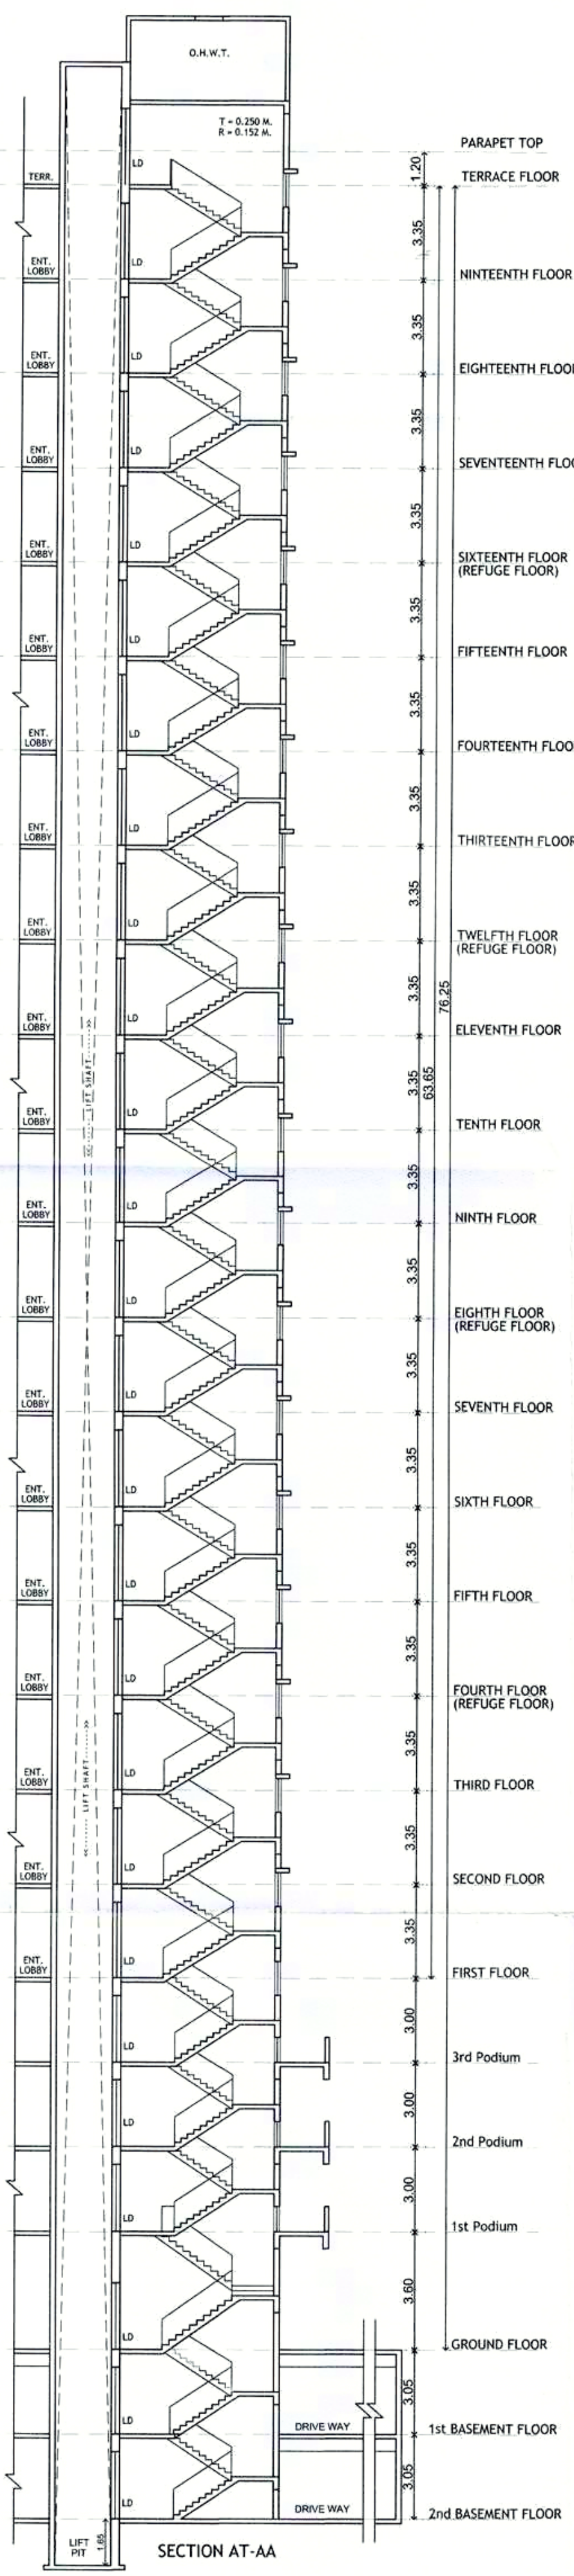

SECTION AT-AA

H. OWNER'S /DEVELOPER NAME AND SIGNATURE :-

- 1) M/s. Govind Raviraj Developers LLP. Through its partner Mr. Ravindra Naupattal Sakia, Mr. Abhinandan Ravindra Sakia Through its POAH Mr. Ambadas Patilaba Khade.
- 2) M/s. Govind Raviraj Developers LLP. Through its partner Mr. Bharat Sitaram Kate & Mr. Shatrughan Sitaram Kate.

Owner's SIGN.

I. PROJECT :- RESIDENTIAL & COMMERCIAL

Village :- Pimpale Saudagar, Tal :- Haveli
S.No :- 119 C.T.S.No :- 1212(P),
H.No :- 2A, P.No :- ,
Discreption :- REGULAR TRACK

Mahendra Thakur
CA/2004/24769
Office No. 3 & 4, Ground Floor,
MSR Capital Building,
Samrat Chowk Pimpri Court Road,
Morewadi, Pimpri-Chinchwad,
Maharashtra - 411018
Email :- info@mahendra.in

ARCHITECT'S SIGN.

SCALE	FILE NO.	DRAWN BY	CHECKED BY
N.T.S.	140/A	ANANT	MAHENDRA
KEY NO.	-	DATE	23.09.2024
INWARD NO.	PPS/PRB55/0008/20		