
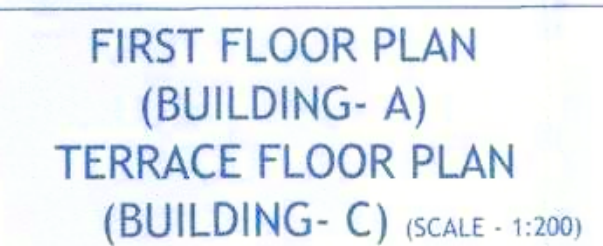


Sanctioned No. B.P./Pimpri 6404998/03/2025
Subject to conditions mentioned in the
Office Order No.
aven dated 18/02/2025
Pimpri
Date : 18/02/2025

Shagwan
City Engineer
Building Permission Dept.
PCMC., Pimpri, Pune-18.
0302

BUILDING- A
FIRST FLOOR AREA KEY PLAN

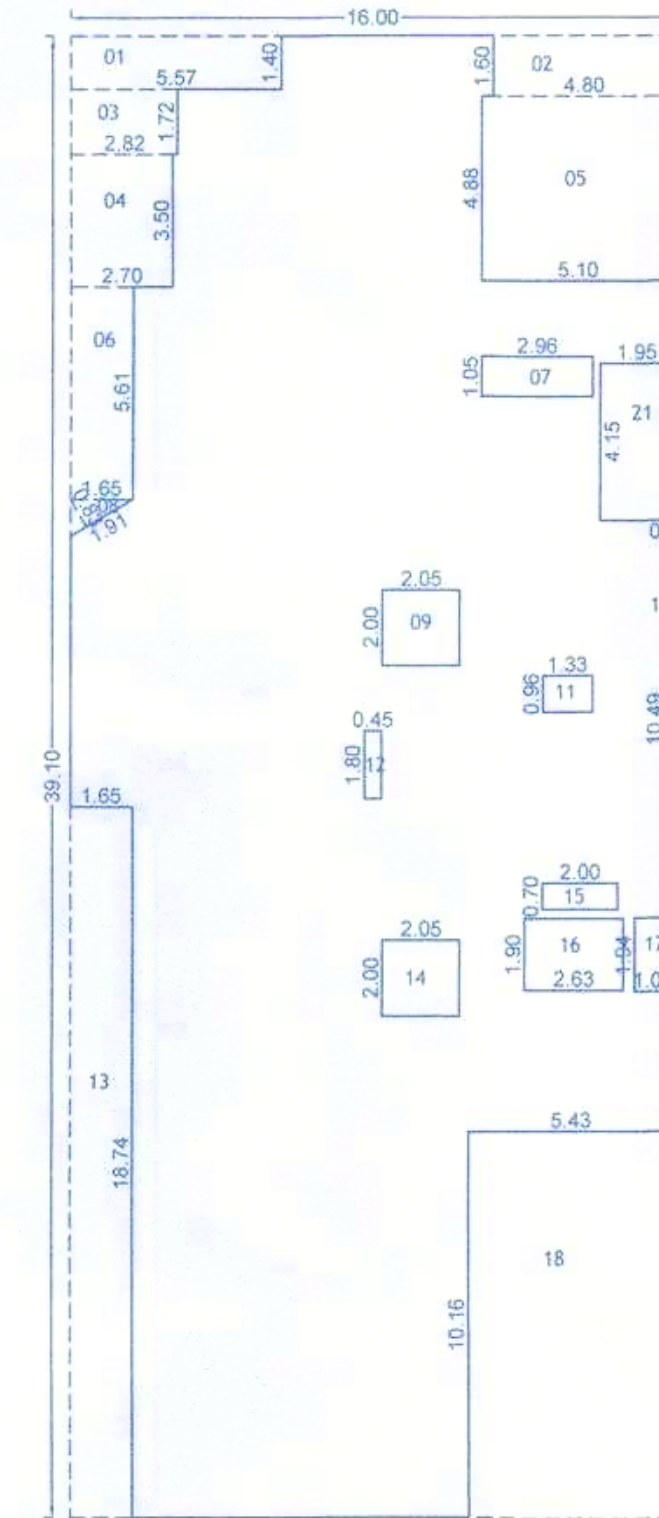

Owner's SIGN.

Village :- Pimple Saudagar,,Tal :-Haveli	
--	--

Discrepancy :- REGULAR TRACK

Office No.3 & 4, Ground Floor,
MSR Capital Building,

DREAM SPACE Samrat Chowk Pimpri Court Road,
Morewadi, Pimpri-Chinchwad,
Maharashtra- 411018

ARCHITECTS		Email :- info@dsarch.in		ARCHITECT'S SIGN.	
		SCALE	FILE NO.	DRAWN BY	CHECKED BY

	Scale	1:100	140/1	ANANT	MAHENDRA
	Area				

	KEY NO.	...	DATE	30.01.2025

INWARD NO.	PPS/PRB55/0008/20
------------	-------------------

...drawing as per the soft copy submitted by the Architect/ License Engineer

and drawing as per enclosure copy submitted by the Applicant. Enclosed are also: