
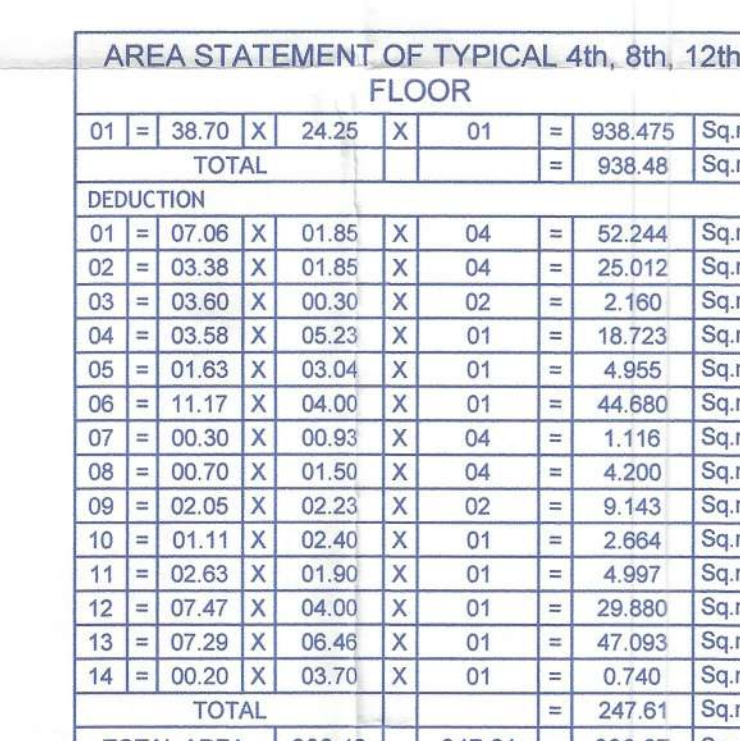
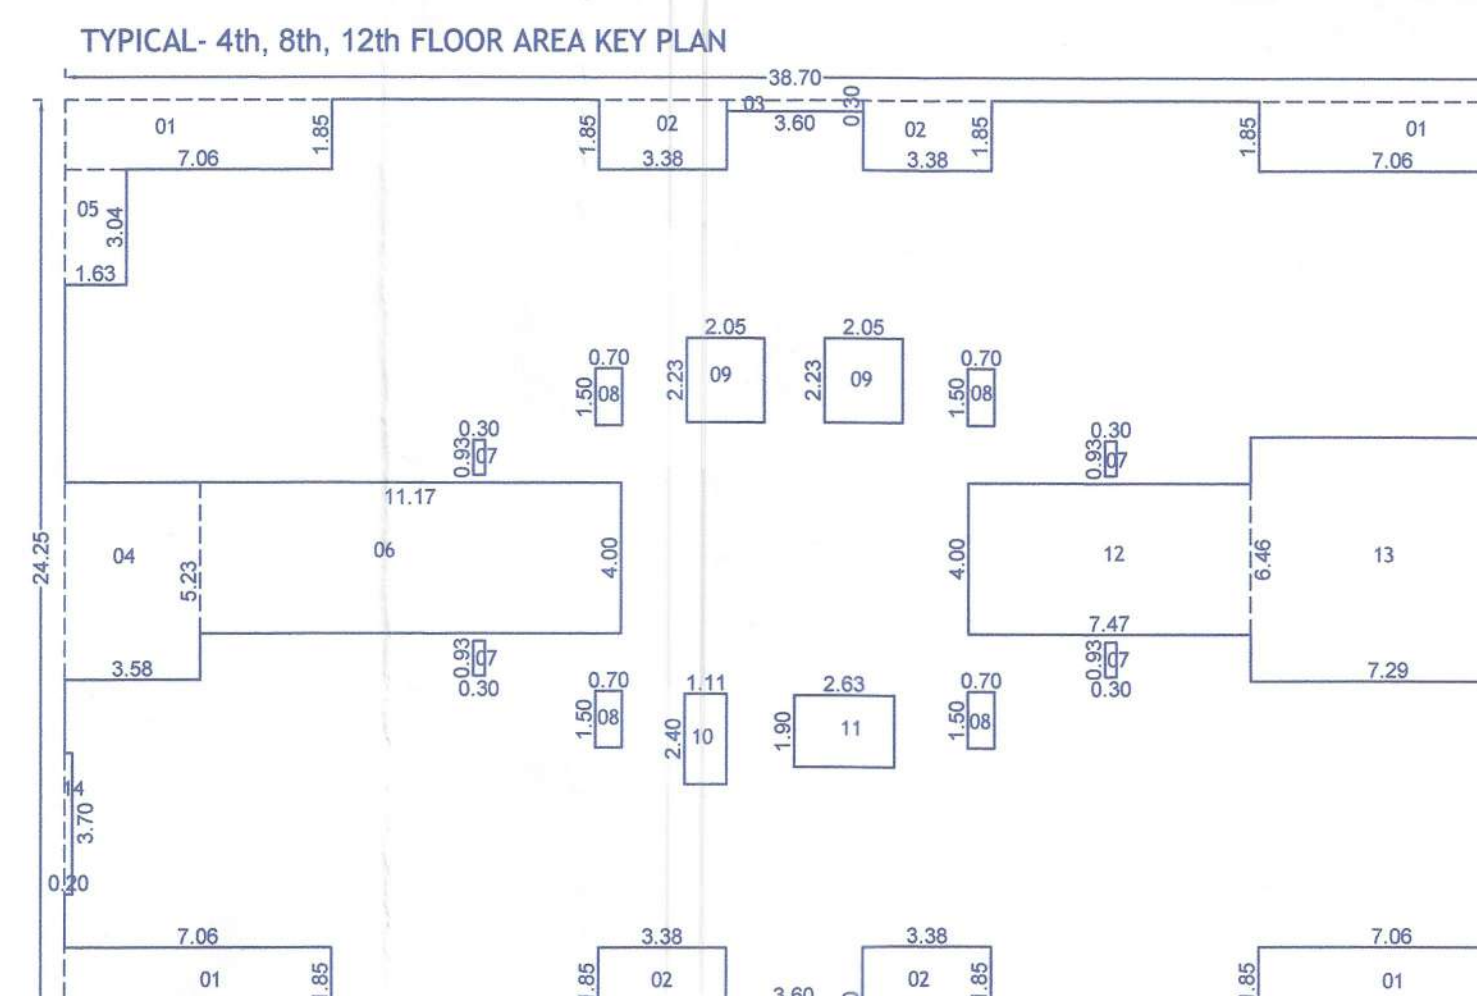
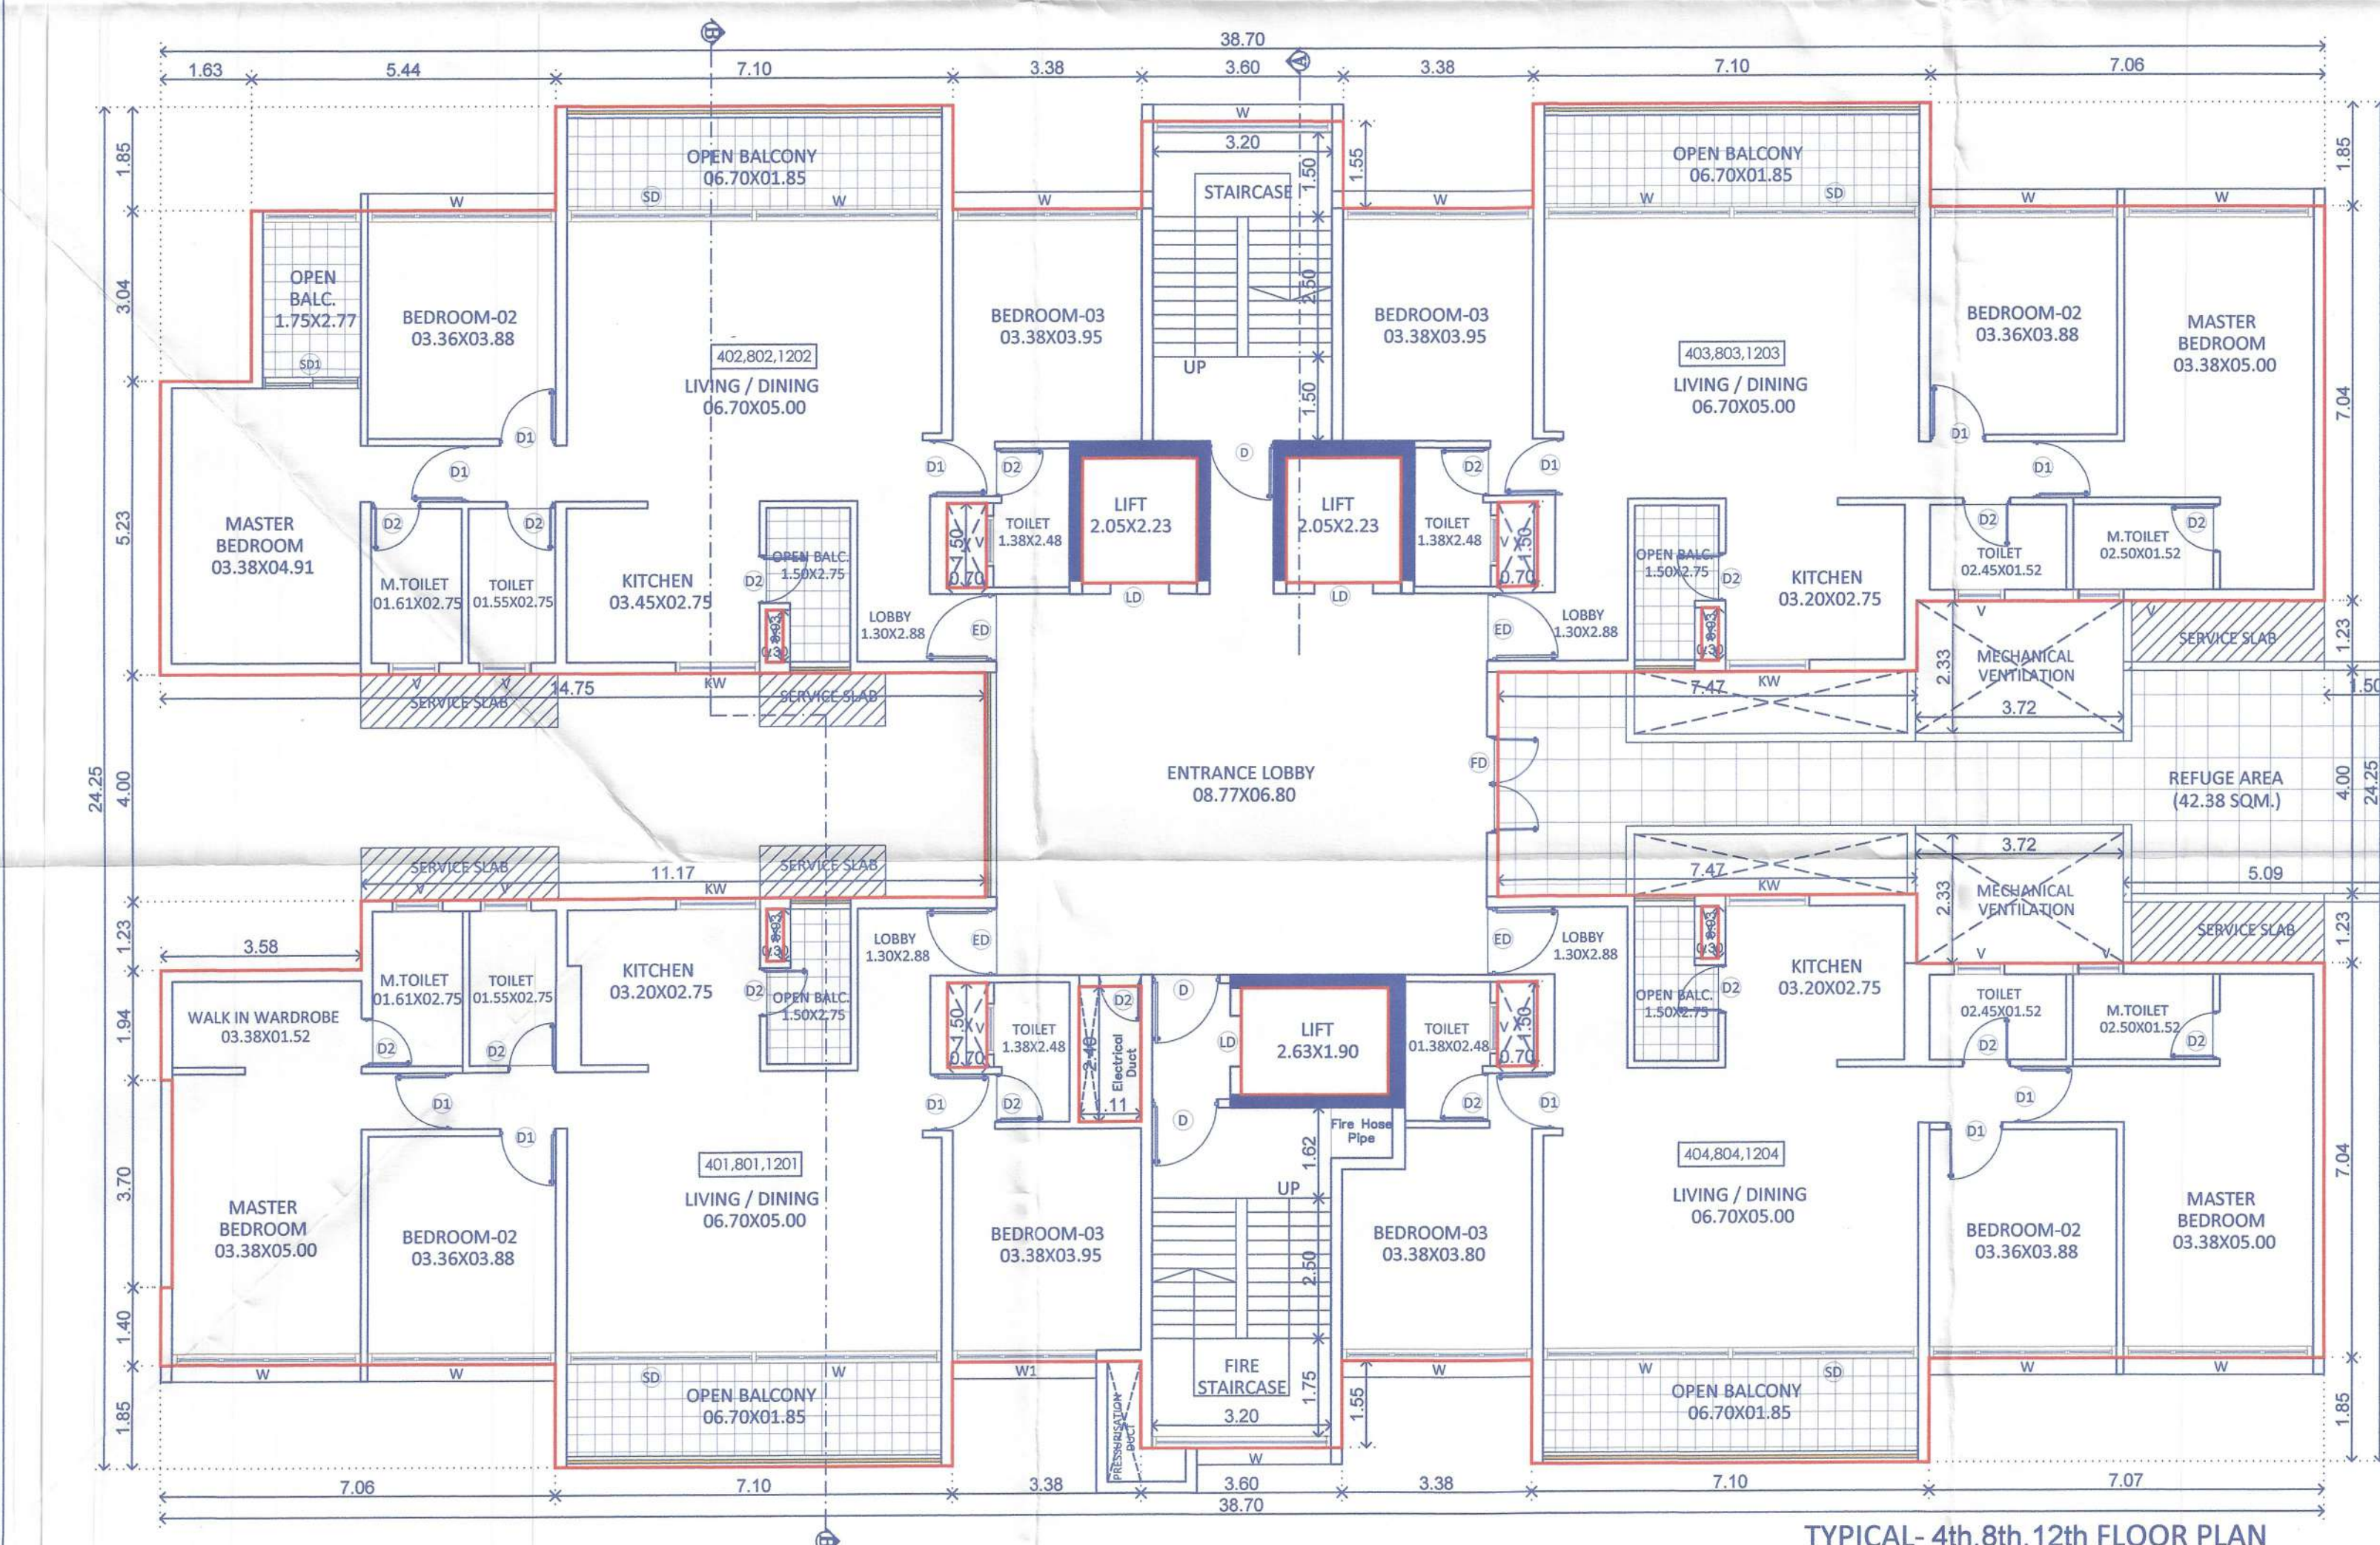
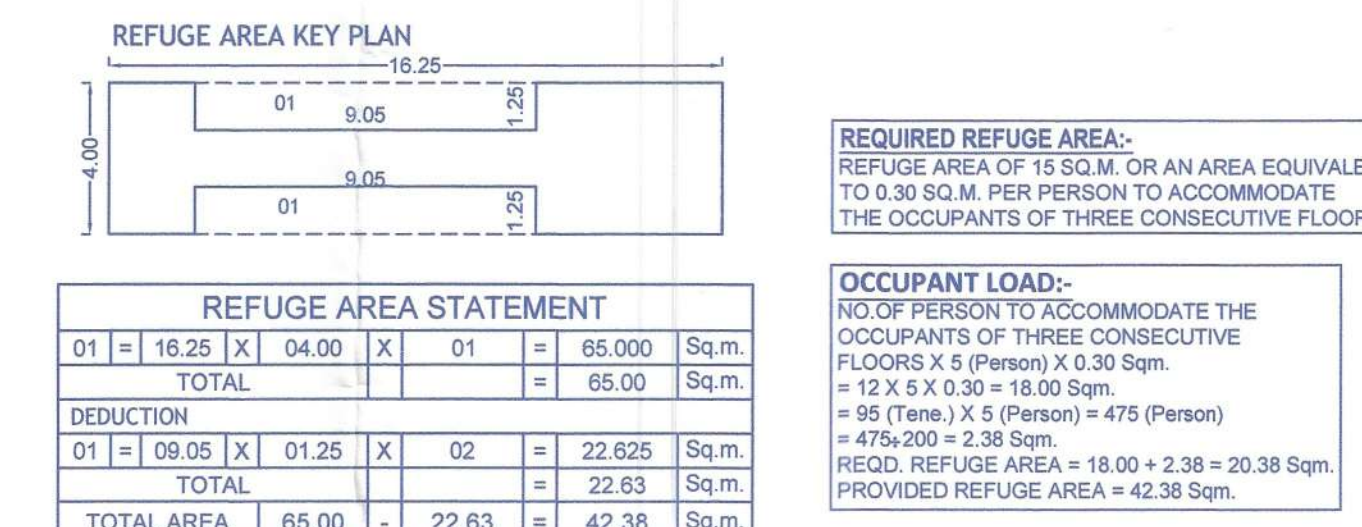
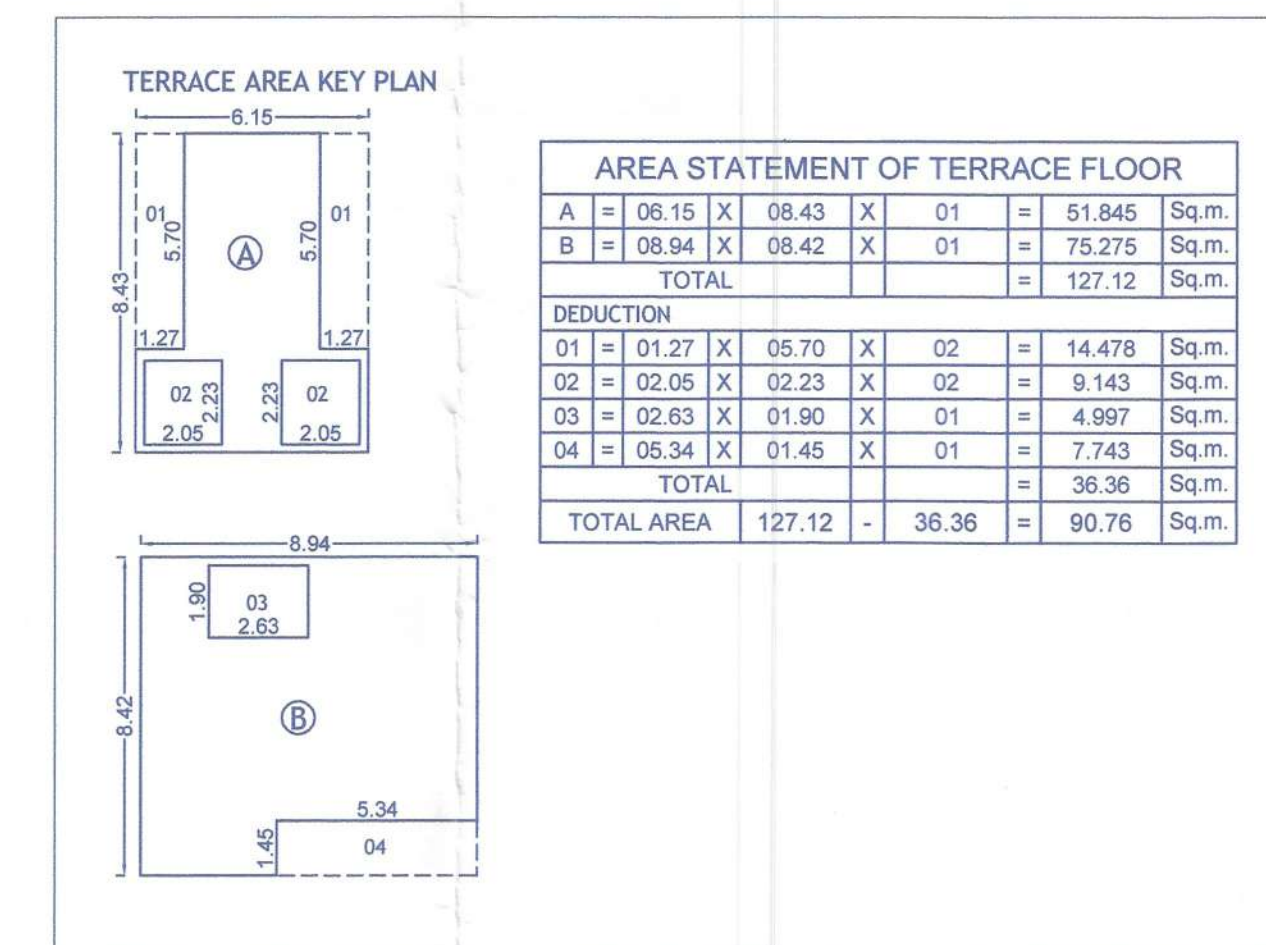


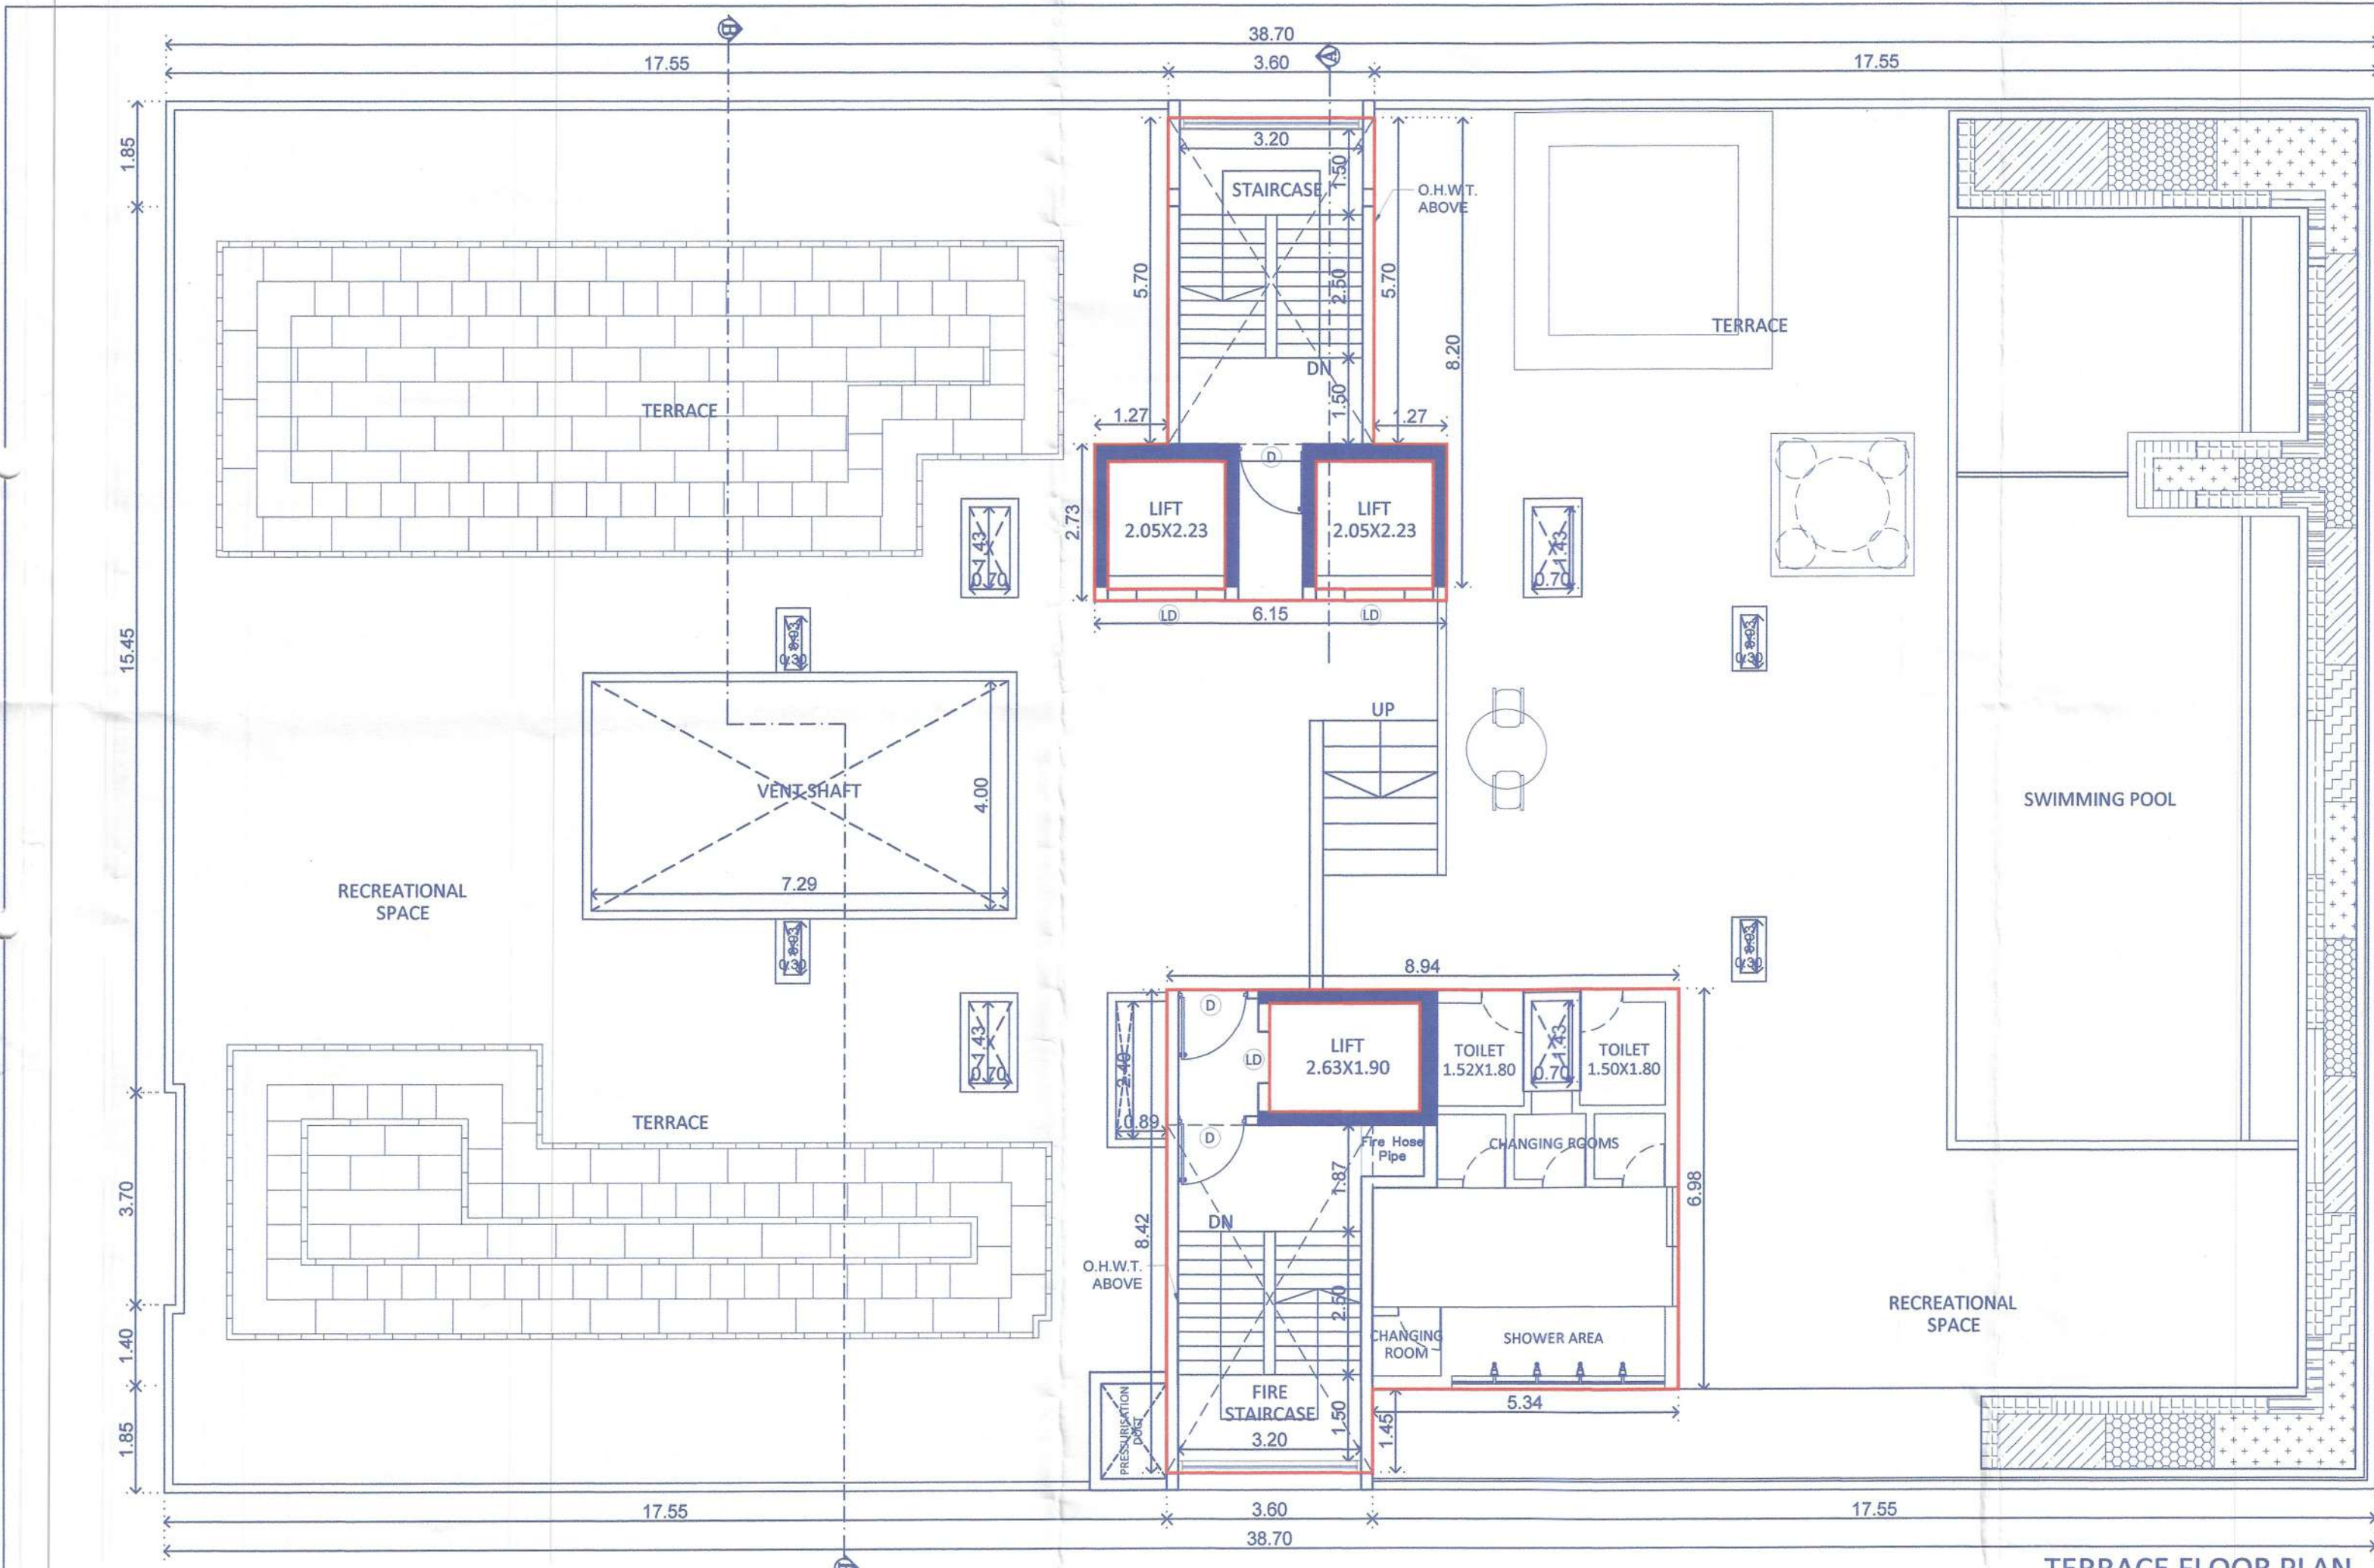

BUILDING: B
12/15

STAMP OF APPROVAL

1) Sanctioned no./BP/Pimpale Saudagar/16/2020 Even dated: 18/11/2020
2) Sanctioned no./BP/Pimpale Saudagar/40/2021 Even dated: 14/10/2021

Sanctioned No. B.P. Pimpale Saudagar 15/2023
Subject to conditions mentioned in the Office Order No. _____
aven dated _____
Pimpri
Date : 11/04/2023

O. C. Signed by
City Engineer

City Engineer
Building Permission Dept.
PCMC., Pimpri, Pune-18.

H. OWNER'S/DEVELOPER NAME AND SIGNATURE :-

Mr. Sharad Subrav Kokate & others through their developer & POH M/s. Sanskruti Properties (AOP) through its Member M/s. Govind Habitat through its partner Mr. Ravindra Naugapal Sakia Mr. Abhinandan Ravindra Sakia Mr. Shatrughan Sitaram Kate Mr. Bharat Sitaram Kate.

I. PROJECT :- RESIDENTIAL & COMMERCIAL

Village :- Pimpale Saudagar, Tal :- Haveli

S.No :- 119 C.T.S.No :- 1212(P),

H.No :- 2A, P.No :- _____

Discrepancy :- REGULAR TRACK

Mahendra Thakur
C/2204/4796
101/8/101A, Vishnu Vision,
Plot.No.22, Near SNBP School,
Morwad, Pimpri, Pune - 411018
Email :- mthakur@dreamspace.com

SCALE FILE NO. DRAWN BY CHECKED BY
1:100 140/A ANANT MAHENDRA
KEY NO. - - - DATE 20.03.2023
INWARD NO. PPS/PRB55/0008/20