


STAMP OF APPROVAL


26
Pimpri Chinchwad Municipal Corporation
ESTD.
11/10/82
Pimpri-411 018.

City Engineer
ing Permission Dept.
C., Pimpri, Pune-18

PREVIOUS SANCTION NO.:BP/MOSHI/50/2019 DATE :- 16/09/2019
PREVIOUS SANCTION NO.:BP/MOSHI/46/2021 DATE :- 24/08/2021
PREVIOUS SANCTION NO.:BP/MOSHI/37/2022 DATE :- 31/03/2022

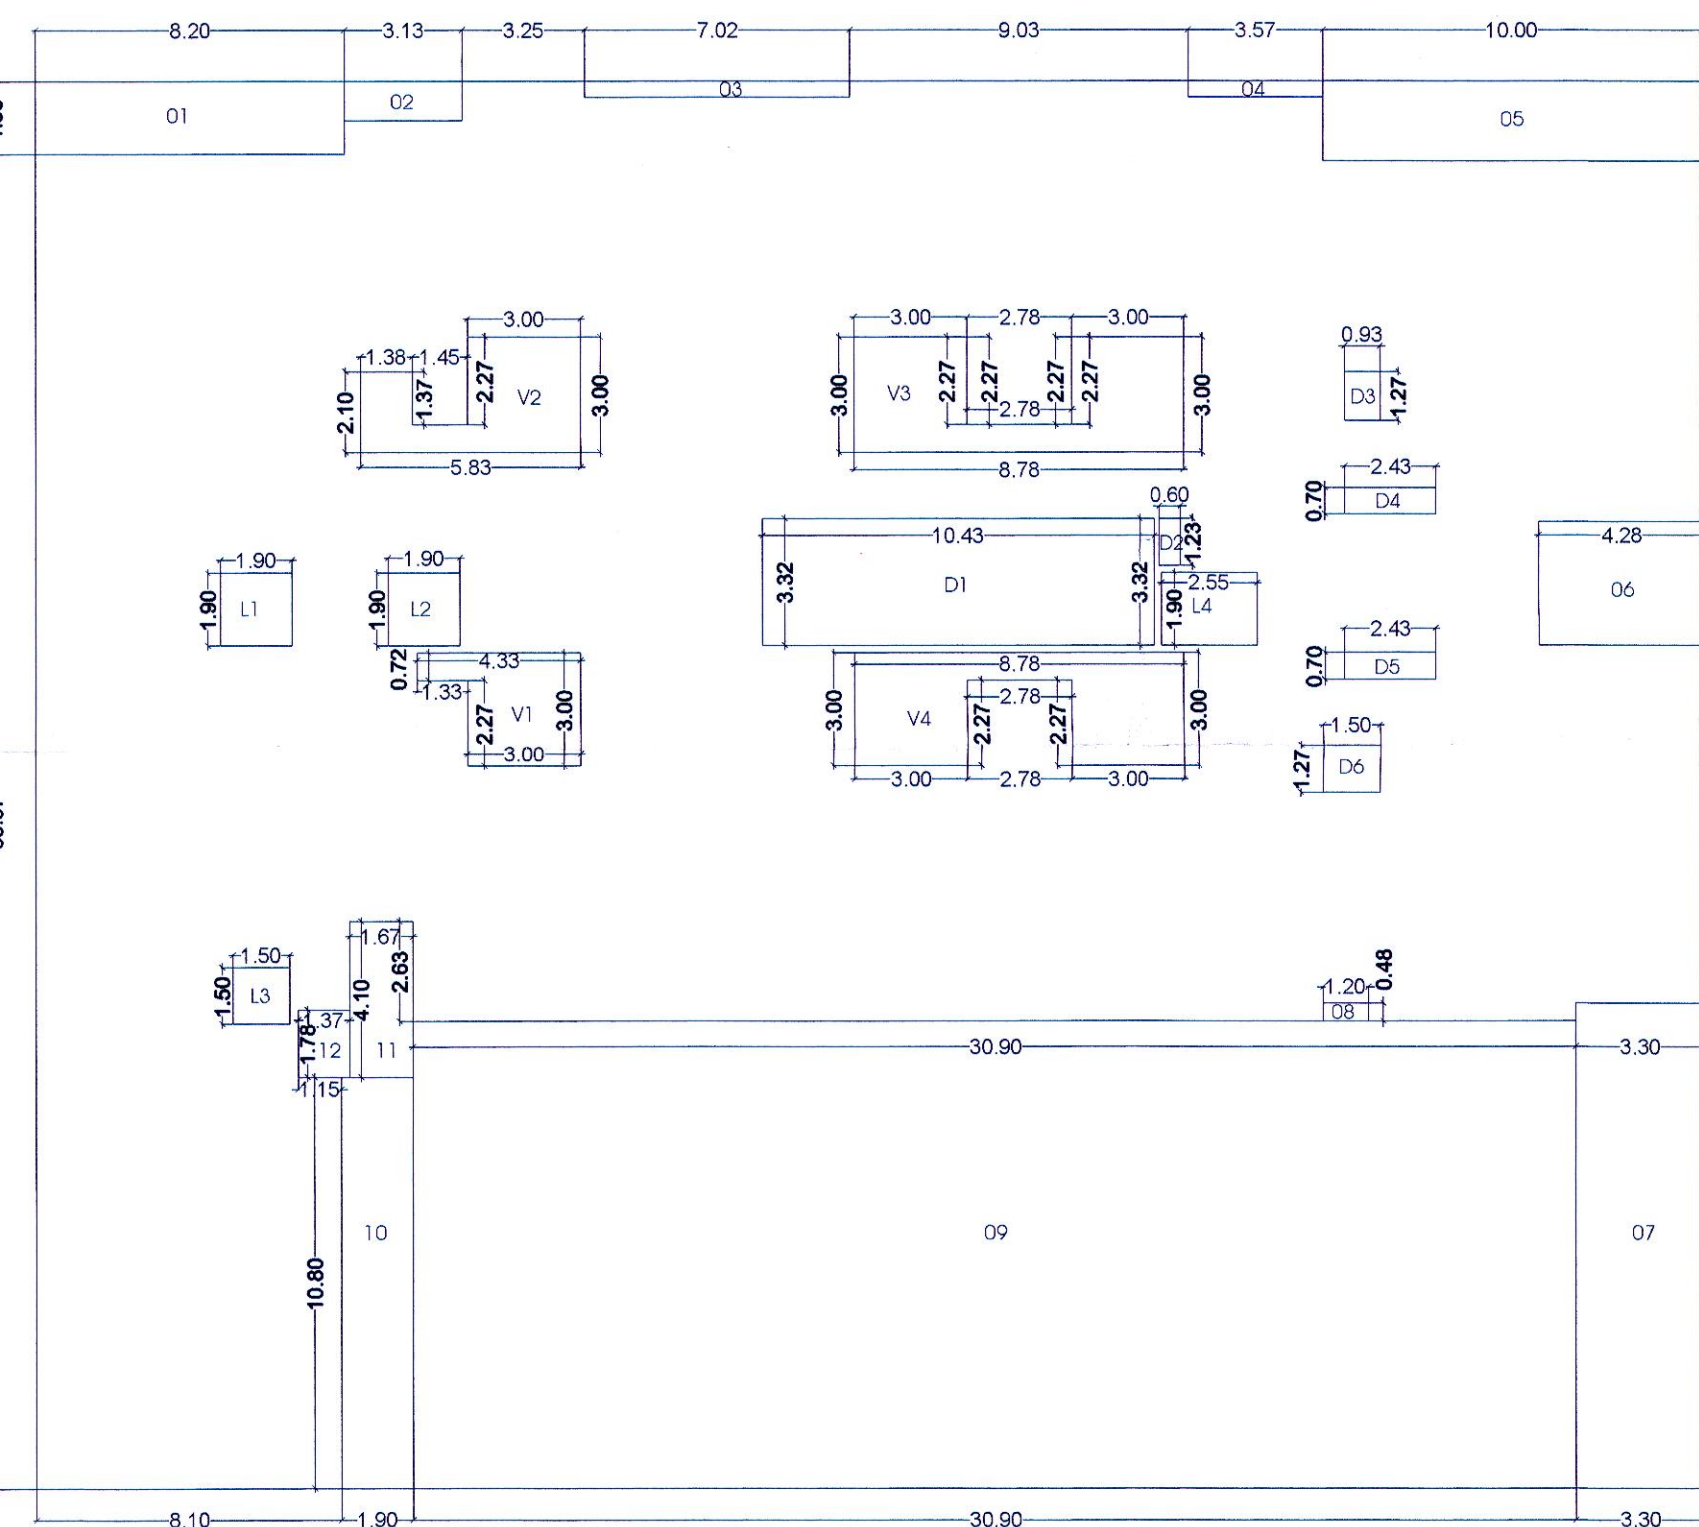

SECOND FLOOR AREA KEY PLAN

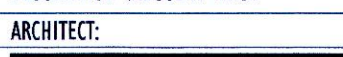OWNER'S NAME: HINDULI REALITY LLP THROUGH LALIT SOHANRAJ JAIN AND OTHER (POA)			OWNER'S SIGN: 																						
PROJECT: SURVEY NO. : GAT NO. 49(P) 50(1/P) PLOT NO. : DESCRIPTION : REGULAR TRUCK					HUSA NO. : CTS NO. : VILLAGE : MOSHI																				
ARCHITECT:  TARINI ARCHITECTS AND PLANNERS				ARCHITECT'S SIGN: 																					
		<table><tr><th>JOB NO.</th><th>DRG.NO.</th><th>SCALE</th><th>DRAWN BY</th><th>CHECKED BY</th></tr><tr><td colspan="2"></td><td>1:100</td><td></td><td></td></tr><tr><td colspan="2">INWARD NO.</td><td>WWW.COZ/MS/PR8-6/065/1/3</td><td>DATE</td><td>07/11/2023</td></tr><tr><td>KEY NO.</td><td>1-2, 3-2, 4-2, 5-1</td><td>SHEET NO.</td><td colspan="2">15/21</td></tr></table>				JOB NO.	DRG.NO.	SCALE	DRAWN BY	CHECKED BY			1:100			INWARD NO.		WWW.COZ/MS/PR8-6/065/1/3	DATE	07/11/2023	KEY NO.	1-2, 3-2, 4-2, 5-1	SHEET NO.	15/21	
JOB NO.	DRG.NO.	SCALE	DRAWN BY	CHECKED BY																					
		1:100																							
INWARD NO.		WWW.COZ/MS/PR8-6/065/1/3	DATE	07/11/2023																					
KEY NO.	1-2, 3-2, 4-2, 5-1	SHEET NO.	15/21																						