


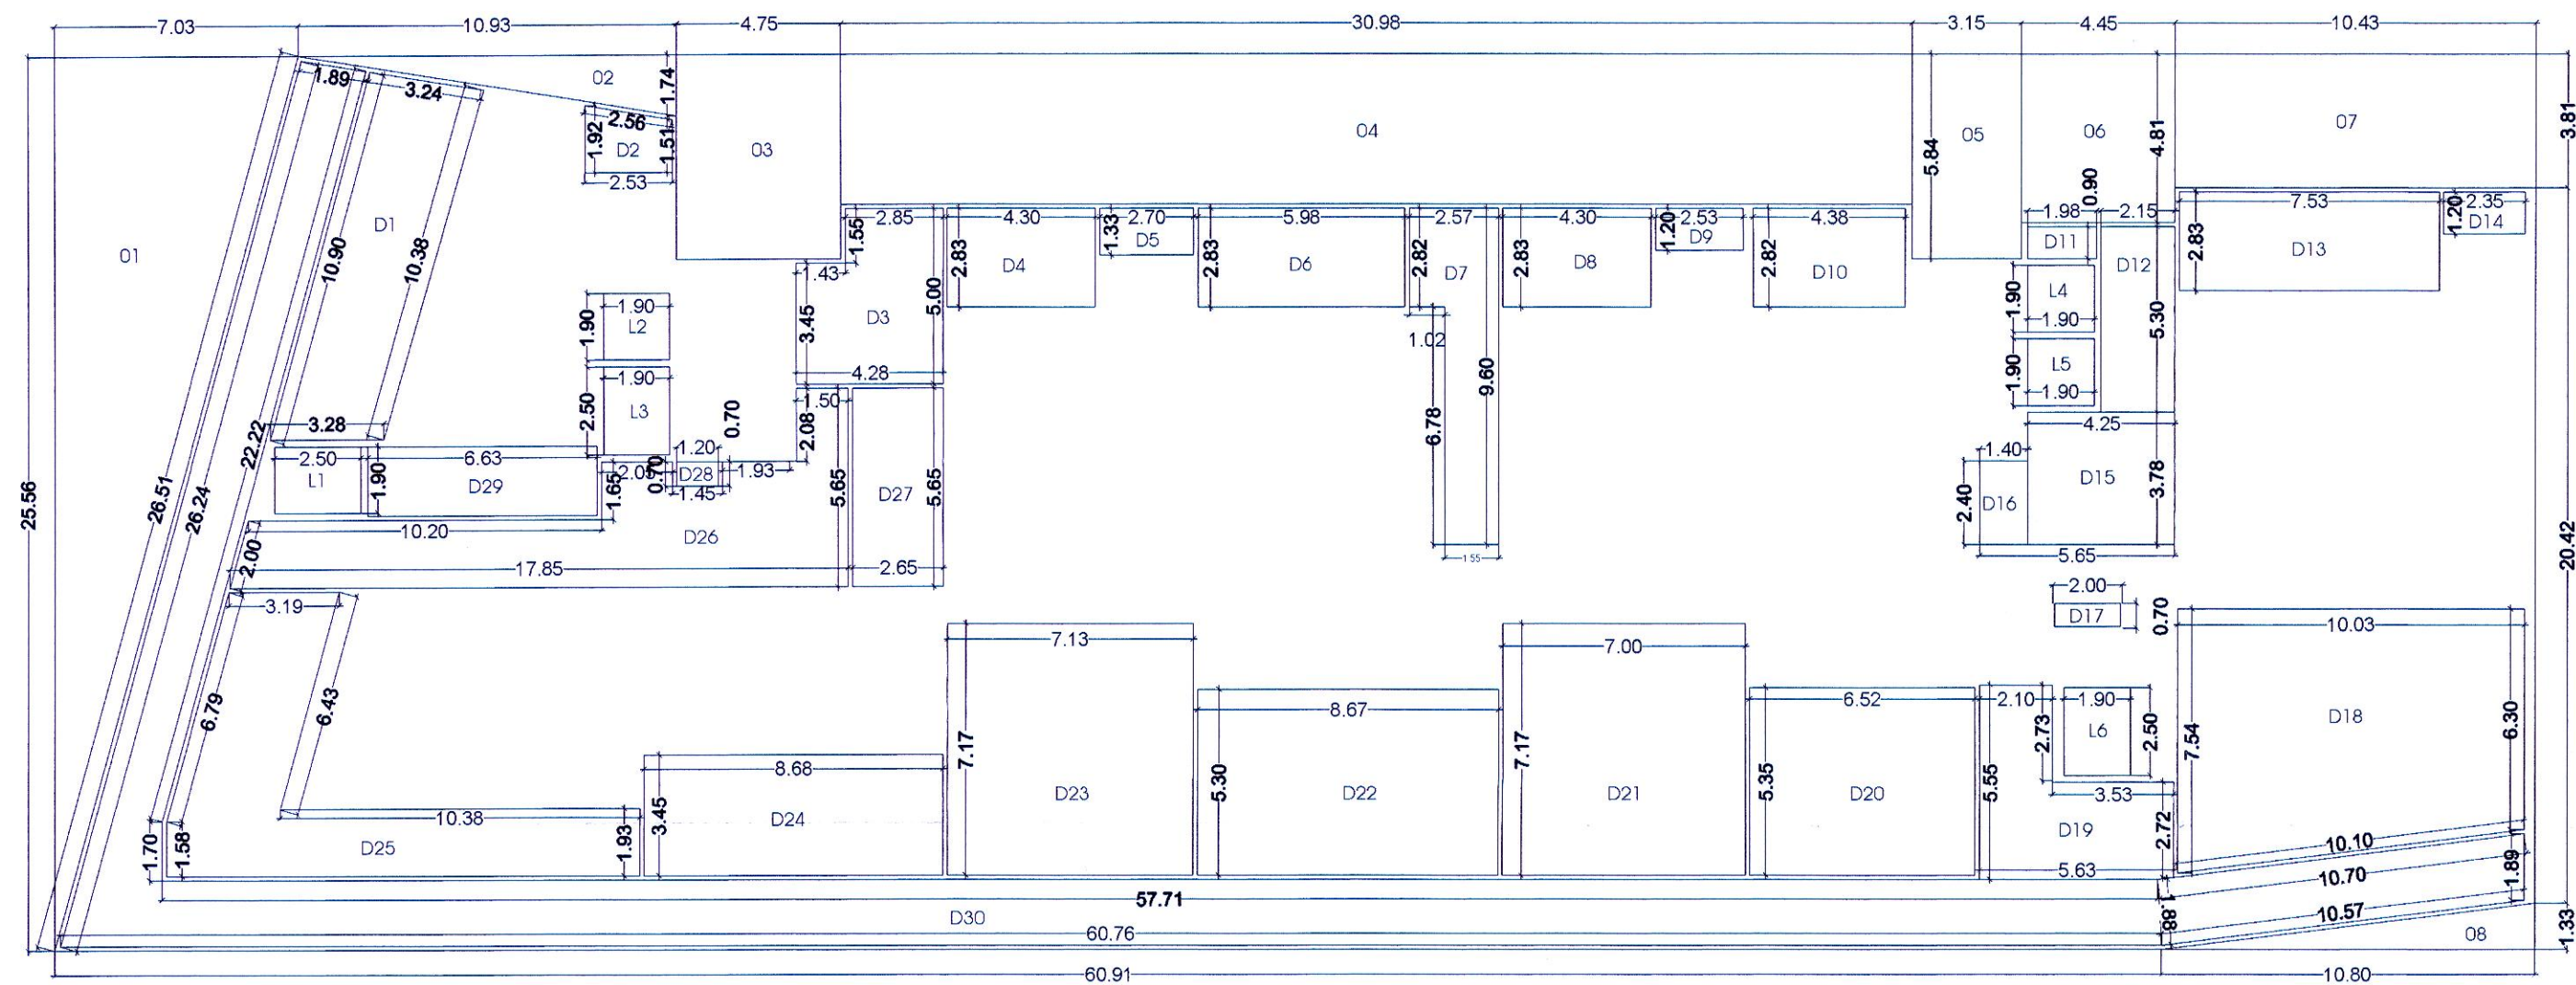

BUILDING NO. A

STAMP OF APPROVAL

Sanctioned No. B.P./Moshi/08/2024

Subject to conditions mentioned in the

Office Order No.

even dated 19/01/2024

Pimpri

Date : 19/01/2024

ESTD.

11/10/82

City Engineer

Building Permission Dept.

PCMC, Pimpri, Pune-18

Executive Engineer

Building Permission and Unauthorised Building

Construction Control Department

Pimpri Chinchwad Municipal Corporation

Pimpri-411 018

City Engineer

Building Permission Dept.

PCMC, Pimpri, Pune-18

PREVIOUS SANCTION NO. : BP/MOSHI/50/2019 DATE : 16/09/2019

PREVIOUS SANCTION NO. : BP/MOSHI/46/2021 DATE : 24/08/2021

PREVIOUS SANCTION NO. : BP/MOSHI/37/2022 DATE : 31/03/2022

SECOND COMMERCIAL MEZZANINE FLOOR

OWNER'S NAME: PRANALI REALITY LLP THROUGH LALIT SOHANRAJ JAIN AND OTHER (PDA)		OWNER'S SIGN 	
PROJECT: SURVEY NO : GAT NO. 49(P) 50/1(P) PLOT NO : DESCRIPTION : REGULAR TRACK		HISSA NO : CTS NO : VILLAGE : MOSHI	
ARCHITECT: 		ARCHITECT'S SIGN 	
JOB NO.	DWG. NO.	SCALE	DRAWN BY
		1:100	
INWARD NO.	INWARD NO. MOSHI/08/2024	DATE	07/11/2023
KEY NO.	KEY NO.	SHEET NO.	08/21