


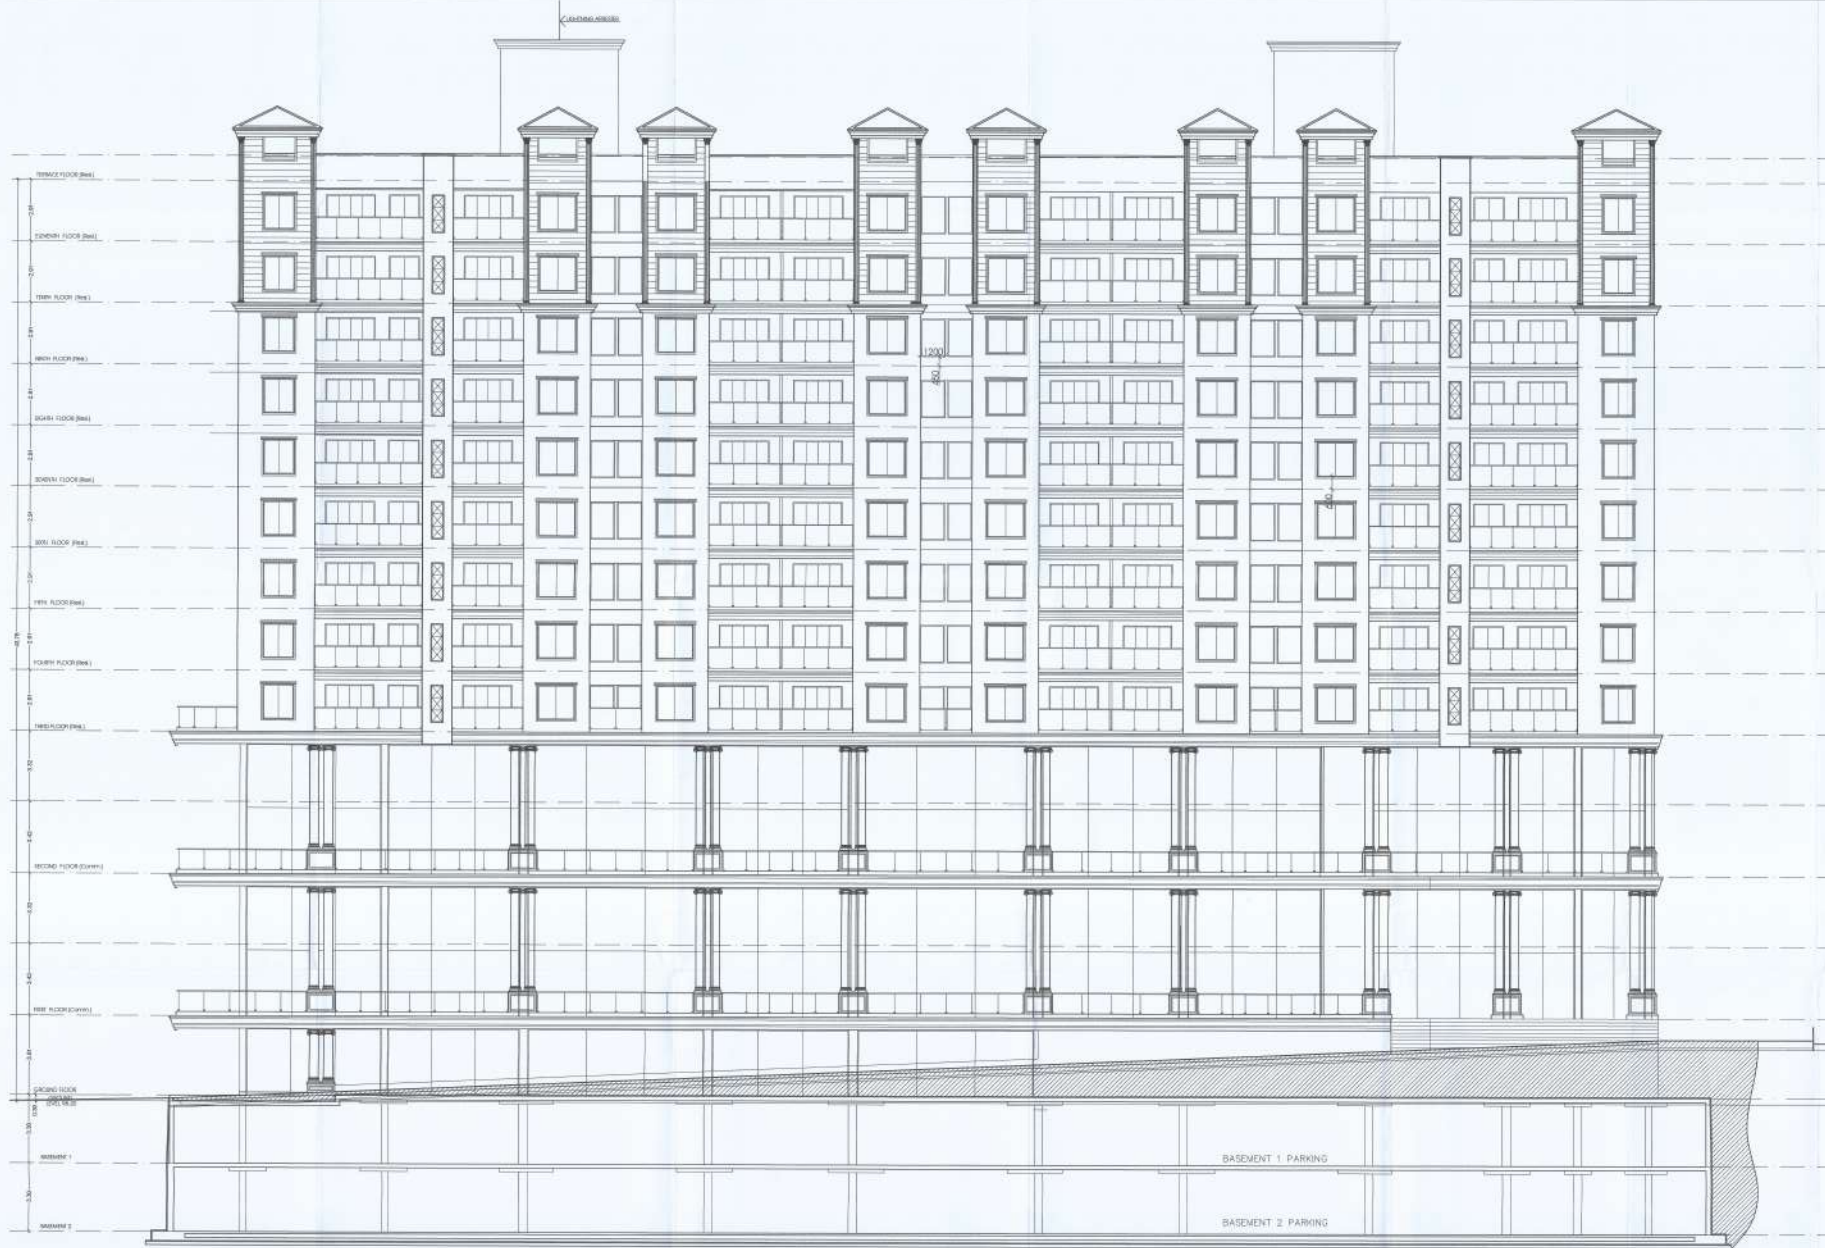

ROAD SIDE ELEVATION OF WING A

**BUILDING NO. A
STAMP OF APPROVAL**

Sanctioned No. B-0-170001/131122-3
Subject to conditions mentioned in the
Office Order No.
Given dated: 13/11/2015
Plotted
Date: 13/11/2015



O. C. Signed by
City Engineer

Building Permission Dept.
PC, Bangalore

PREVIOUS SANCTION NO. - SP/NO/SH/00019 DATE - 1988/01/19
PREVIOUS SANCTION NO. - SP/NO/SH/00021 DATE - 1988/05/01
PREVIOUS SANCTION NO. - SP/NO/SH/00022 DATE - 1988/05/02
PREVIOUS SANCTION NO. - SP/NO/SH/00024 DATE - 1988/05/04

OWNER'S NAME: REDACTED OWNER'S SIGN: [Signature]

PROJECT: REDACTED BLOCK NO: REDACTED

PLAN NO: REDACTED VOLUME: REDACTED

ACTIVITY: REDACTED MEASUREMENTS: REDACTED

DATE: REDACTED SCALE: REDACTED DRAWN BY: REDACTED

REVISION NO. REDACTED DATE: REDACTED

KEY NO. REDACTED SHEET NO. REDACTED