

BUILDING NO. B3 STAMP OF APPROVAL


Sanctioned No. B.P./Mesha/33/2025
Subject to conditions mentioned in the
Office Order No.
even dated 06/03/25
Pimpri
Date: 03/04/2025



O. C. Signed by
City Engineer

City Engineer
Building Permission Dept.
P.C.A.C., Pimpri, Pune-19

PREVIOUS SANCTION NO.: BPMOSH/05/2019 DATE: 18/09/2019
PREVIOUS SANCTION NO.: BPMOSH/46/2021 DATE: 24/09/2021
PREVIOUS SANCTION NO.: BPMOSH/03/2022 DATE: 31/03/2022
PREVIOUS SANCTION NO.: BPMOSH/08/2024 DATE: 18/01/2024
PREVIOUS SANCTION NO.: BPMOSH/05/2025 DATE: 22/01/2025

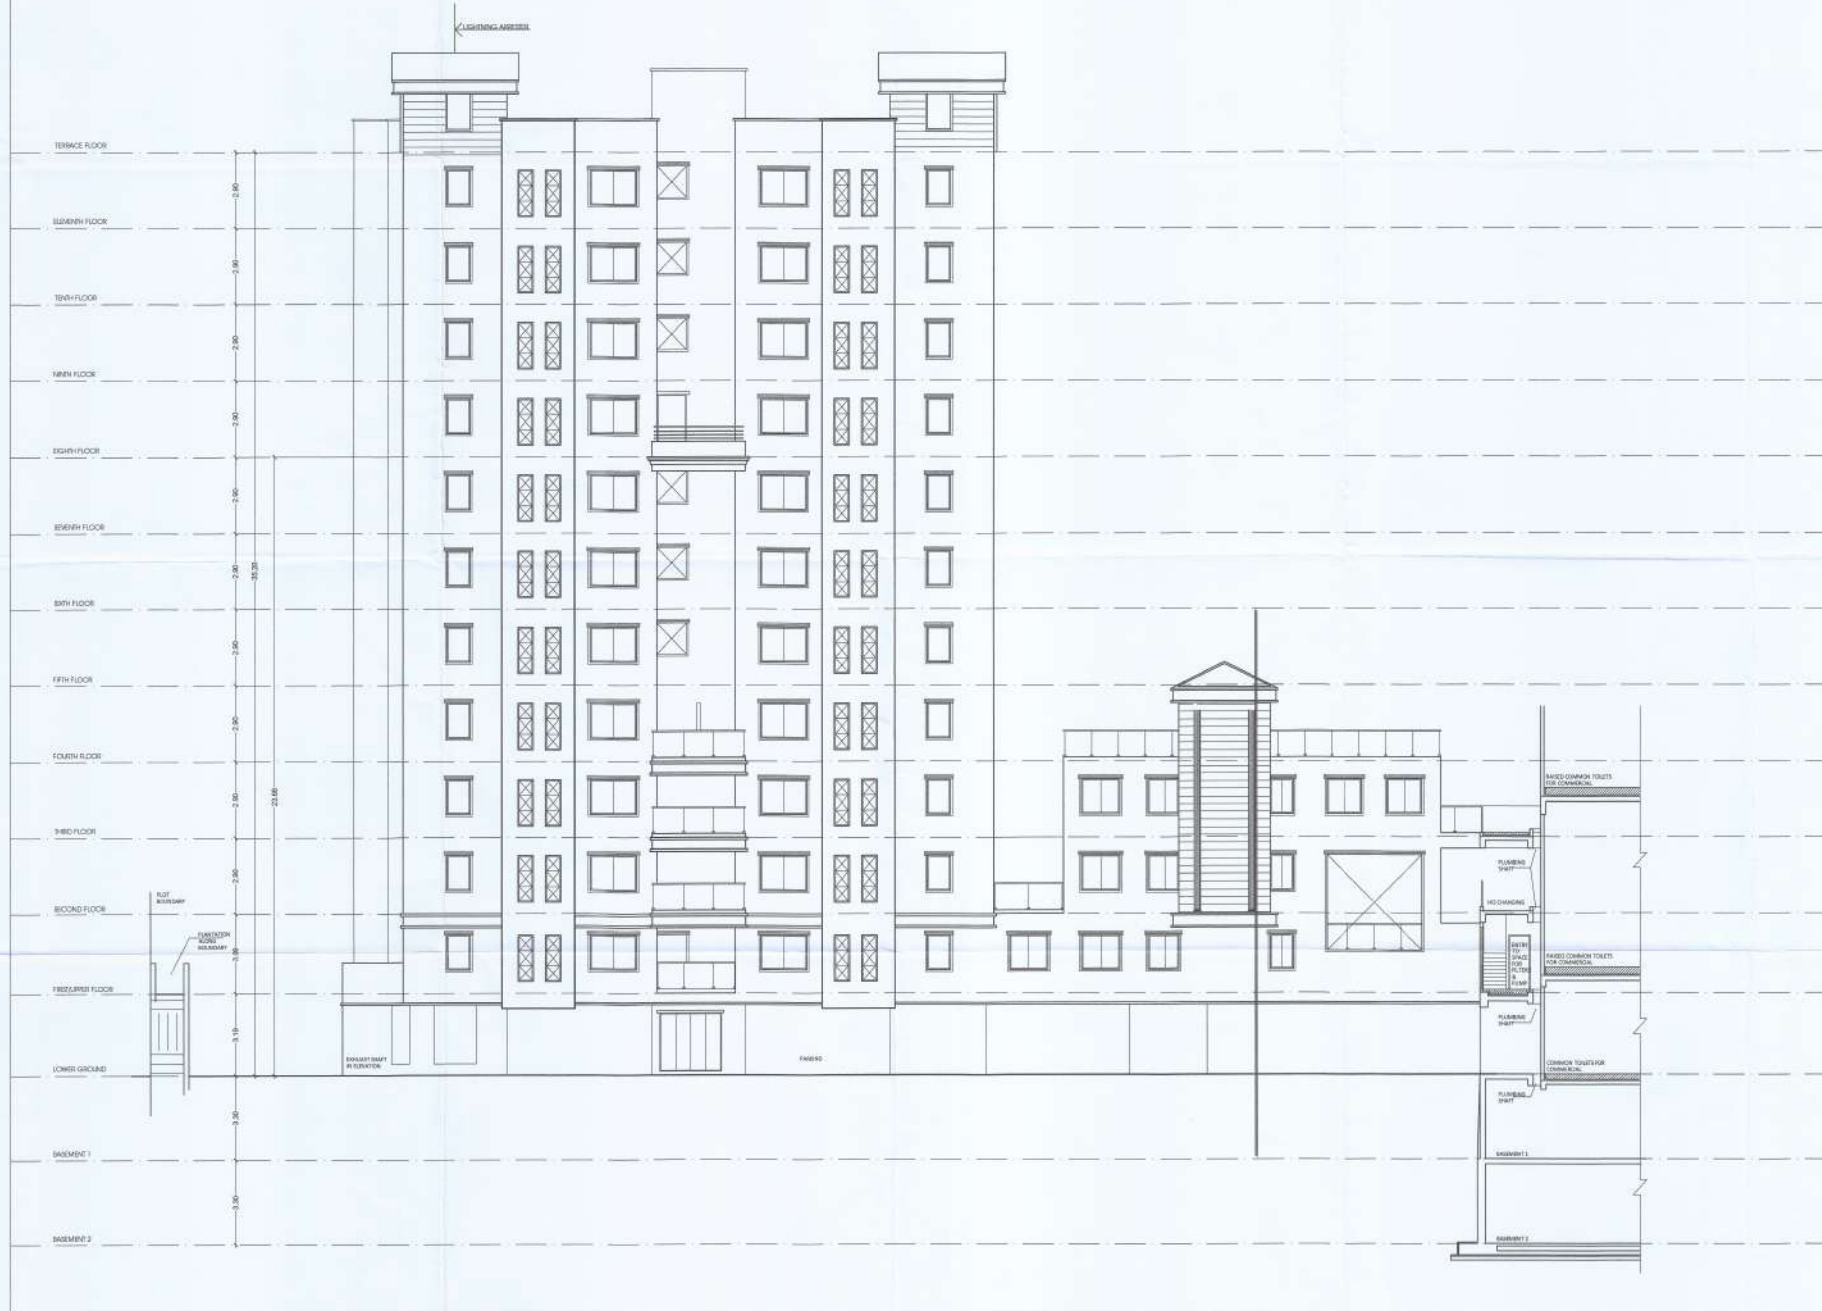

OWNER'S NAME: PRINCE REALTY LLP THROUGH LAIT (SHAW) JAIN AND OTHER (PVT)		OWNER'S SIGN 	
PROJECT: SARVEY NO.: CAT NO. 47/7/50/1/1 PLOT NO.: DESCRIPTION: REGULAR TRACT			
ARCHITECT: 		ARCHITECT'S SIGN 	
JOB NO.	ENG. NO.	SCALE	DRAWN BY
		1:100	
ISSUED NO.	ISSUED DATE	DATE	15/01/2025
KEY NO.	1-1/2/2025	ISSUED NO.	25/27