



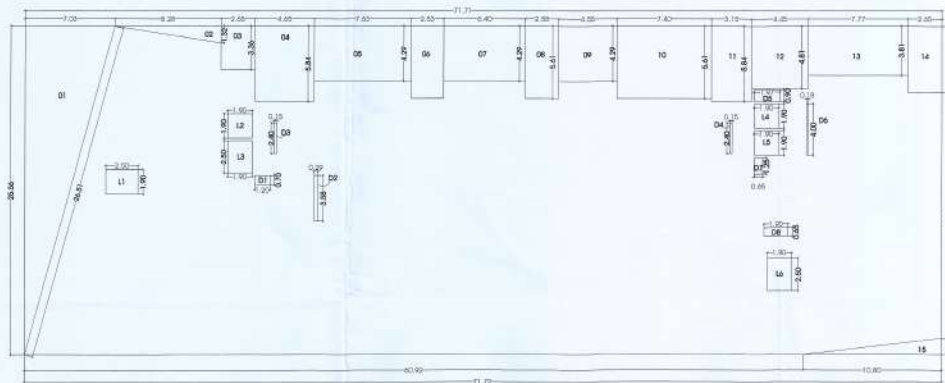

	Rock A 1833.31
	1 89.01
	2 5.48
	3 8.01
	4 27.15
	5 32.70
	6 14.17
	7 27.45
	8 14.45
	9 19.51
	10 41.54
	11 18.93
	12 21.42
	13 29.66
	14 13.65
	15 6.03
D1	0.84
D2	0.35
D3	0.36
D4	0.35
D5	1.78
D6	0.70
D7	0.81
D8	1.34
	11 4.25
	12 3.61
	13 4.75
	14 3.60
	15 3.60
	16 4.75
TC64 DUBPORA	403.41
NET DUBPORA	1 452.90

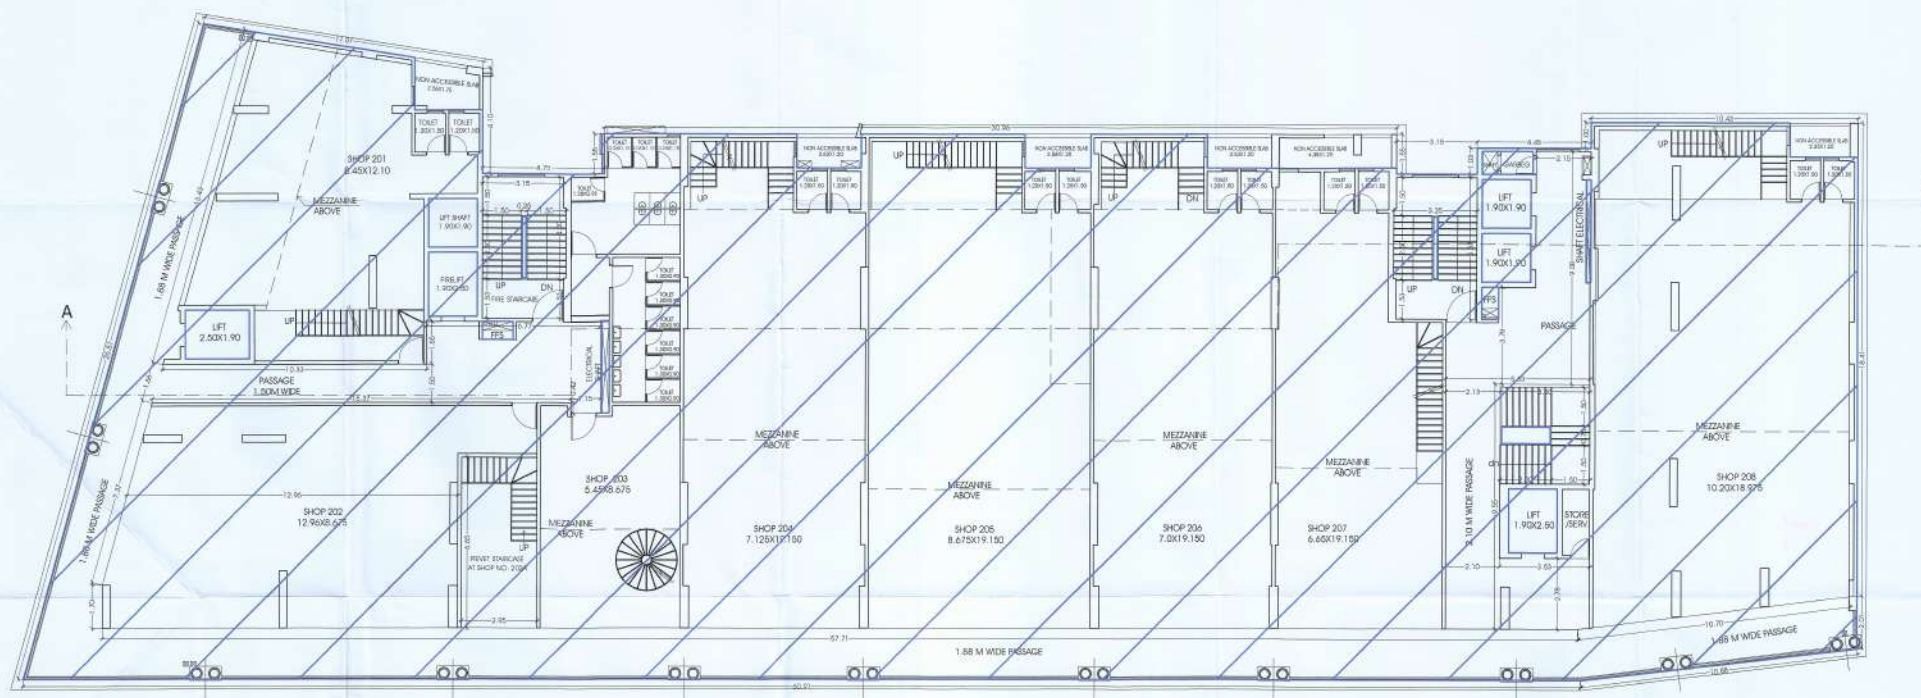

BUILDING NO. A
STAMP OF APPROVAL

Sargintion No. B. P. / Mosh / 32 / 2026
Subject to Conditions Mentioned in The
Office Order No.
Even Dated 30/03/2026
Pimpri
Date: 30/03/2026



Executive Engineer
Building Permission Unauthorized Building
Construction Control Department
Pimpri Chinchwad Municipal Corporation
Pimpri-411018.

Magnolia
Joint City Engineer
Building Division Dept
PCMC, Pind. Pina-12

Mag. Werner
City Engineer
Building Permission De
P.O.N.C., P.O. Box 1000

PREVIOUS SANCTION NO.	BP/MSCH/50/2019	DATE	16/09/2019
PREVIOUS SANCTION NO.	BP/MSCH/46/2021	DATE	24/08/2021
PREVIOUS SANCTION NO.	BP/MSCH/37/2022	DATE	31/03/2022
PREVIOUS SANCTION NO.	BP/MSCH/08/2024	DATE	19/01/2024
PREVIOUS SANCTION NO.	BP/MSCH/05/2025	DATE	22/01/2025
PREVIOUS SANCTION NO.	BP/MSCH/33/2025	DATE	13/08/2025

OWNER'S NAME: HARRISON REALTY LLP TROOPER JAILT SORORITY JUN AND OTHER (P&G)		OWNER'S SIGN: <i>James</i>	
PROJECT: SUBMIT NO. - 647 NO. 4975 50/10/1 PLOT NO. - DESCRIPTION - REGULAR TRACT		HESSE NO. : ETS NO. : BILLAGE - 190341	
ARCHITECT:  HARRISON ARCHITECTS AND PLANNERS		ARCHITECT'S SIGN: <i>James</i>	
	JOB NO.	ENGINEER	SCALE
			N=1000
	DESIGNED BY: <i>James Harrison</i>	CHECKED BY: <i>James Harrison</i>	DATE: 10/07/20
	DRAWN BY: <i>James Harrison</i>		DATE: 08/07/20