


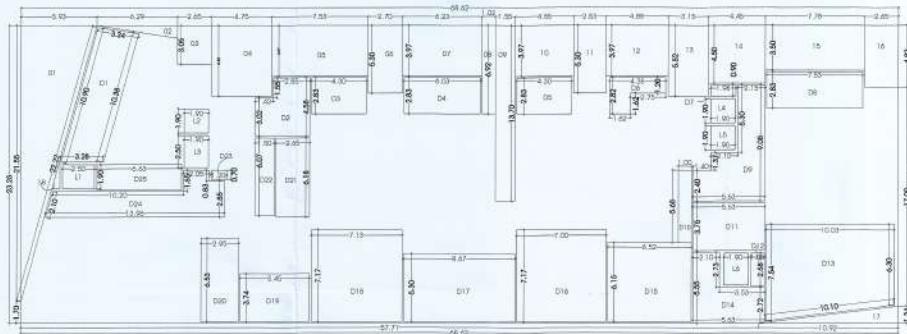

SECOND COMMERCIAL MEZZANINE FLOOR AREA KEY PLAN


Block A	1995.28
1	63.91
2	3.16
3	8.07
4	26.23
5	29.89
6	14.30
7	24.73
8	7.09
9	21.23
10	18.07
11	13.37
12	19.36
13	17.29
14	20.01
15	27.19
16	12.78
17	7.29
18	0.71
D1	33.97
D2	17.85
D3	12.15
D4	16.88
D5	12.15
D6	7.89
D7	1.78
D8	21.26
D9	30.67
D10	5.67
D11	21.09
D12	2.77
D13	69.39
D14	21.42
D15	40.13
D16	50.23
D17	45.98
D18	51.12
D19	20.36
D20	19.25
D21	16.36
D22	9.11
D23	0.84
D24	32.03
D25	13.08
L1	4.75
L2	3.61
L3	4.75
L4	3.61
L5	3.61
L6	4.75
TOTAL DEDUCTION	932.79
NET BHP AREA	663.49

BUILDING NO. A STAMP OF APPROVAL

Sanctioned No. B.P./Moz/13/2026
Subject to Conditions Mentioned in the
Office Order No.
Even Dated 30/03/2026
Pimpri
Date: 30/03/2026

Executive Engineer
Building Permission Department
Construction Control Department
Pimpri Chinchwad Municipal Corporation
Pune-411018

PREVIOUS SANCTION NO. B.P.MO/05/2019 DATE: 10/09/2019
PREVIOUS SANCTION NO. B.P.MO/04/2021 DATE: 24/05/2021
PREVIOUS SANCTION NO. B.P.MO/07/2022 DATE: 31/03/2022
PREVIOUS SANCTION NO. B.P.MO/08/2024 DATE: 19/01/2024
PREVIOUS SANCTION NO. B.P.MO/05/2025 DATE: 22/01/2025
PREVIOUS SANCTION NO. B.P.MO/03/2025 DATE: 13/06/2025

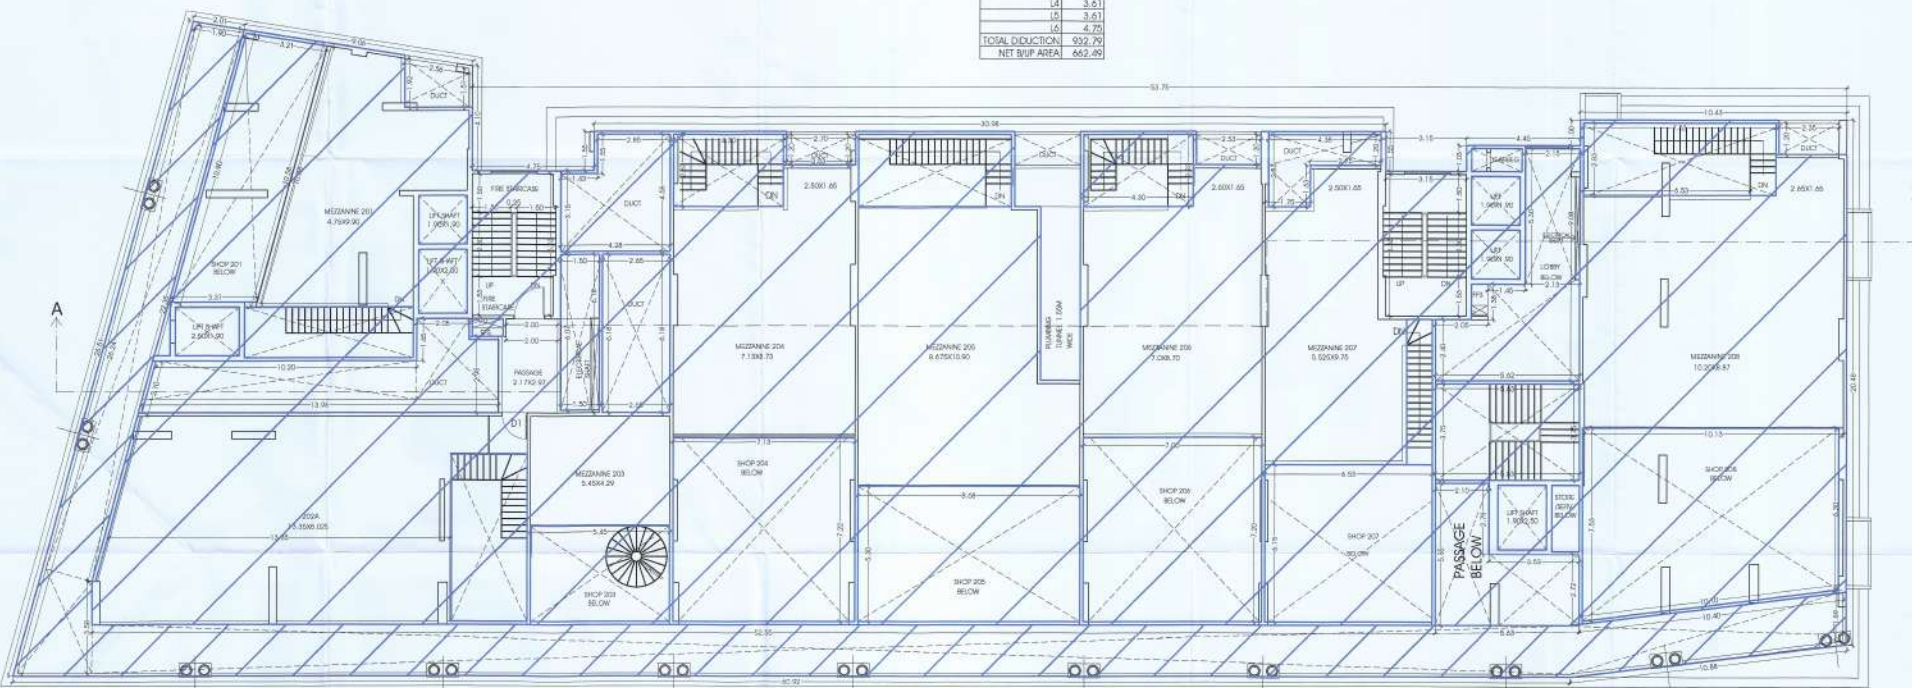

SECOND COMMERCIAL MEZZANINE FLOOR

OWNER'S NAME: PRANAL REALTY LLP THROUGH LAIT SHAWING JAIN AND OTHER (PVT)		OWNER'S SIGN: <i>[Signature]</i>	
PROJECT: SHEET NO. : CAT NO. : (VVT) 501/7		REGA NO. : CTE NO. : VILLAGE : MOHAI	
ARCHITECT: MVP		ARCHITECT'S SIGN: <i>[Signature]</i>	
JOB NO. : 000000		SCALE : 1/100	
DRAWN BY : 1/100		CHECKED BY : 1/100	
REVISED NO. : 1/100		DATE : 18/03/2024	
REV NO. : 1/100		SHEET NO. : 08/27	