

BUILDING NO. A **STAMP OF APPROVAL**

Sanctioned No. B. P. / 1703/132/2026
Subject to Conditions Mentioned In The
Office Order No. 103/2026
Pimpri
Dated: 30/03/2026




Executive Engineer
Building Permission & Licensed Building
Construction Control Department
Pimpri Chinchwad Municipal Corporation
Pimpri-411018

Joint City Engineer
Building Permission Dept.
P.C.M.C., Pimpri, Pune-41

City Engineer
Building Permission Dept.
P.C.M.C., Pimpri, Pune-41

PREVIOUS SANCTION NO. B.P.M.C.H/05/2018 DATE: 16/08/2019
PREVIOUS SANCTION NO. B.P.M.C.H/06/2021 DATE: 24/08/2021
PREVIOUS SANCTION NO. B.P.M.C.H/07/2022 DATE: 31/03/2022
PREVIOUS SANCTION NO. B.P.M.C.H/08/2024 DATE: 18/01/2024
PREVIOUS SANCTION NO. B.P.M.C.H/05/2025 DATE: 22/01/2025
PREVIOUS SANCTION NO. B.P.M.C.H/03/2025 DATE: 13/06/2025

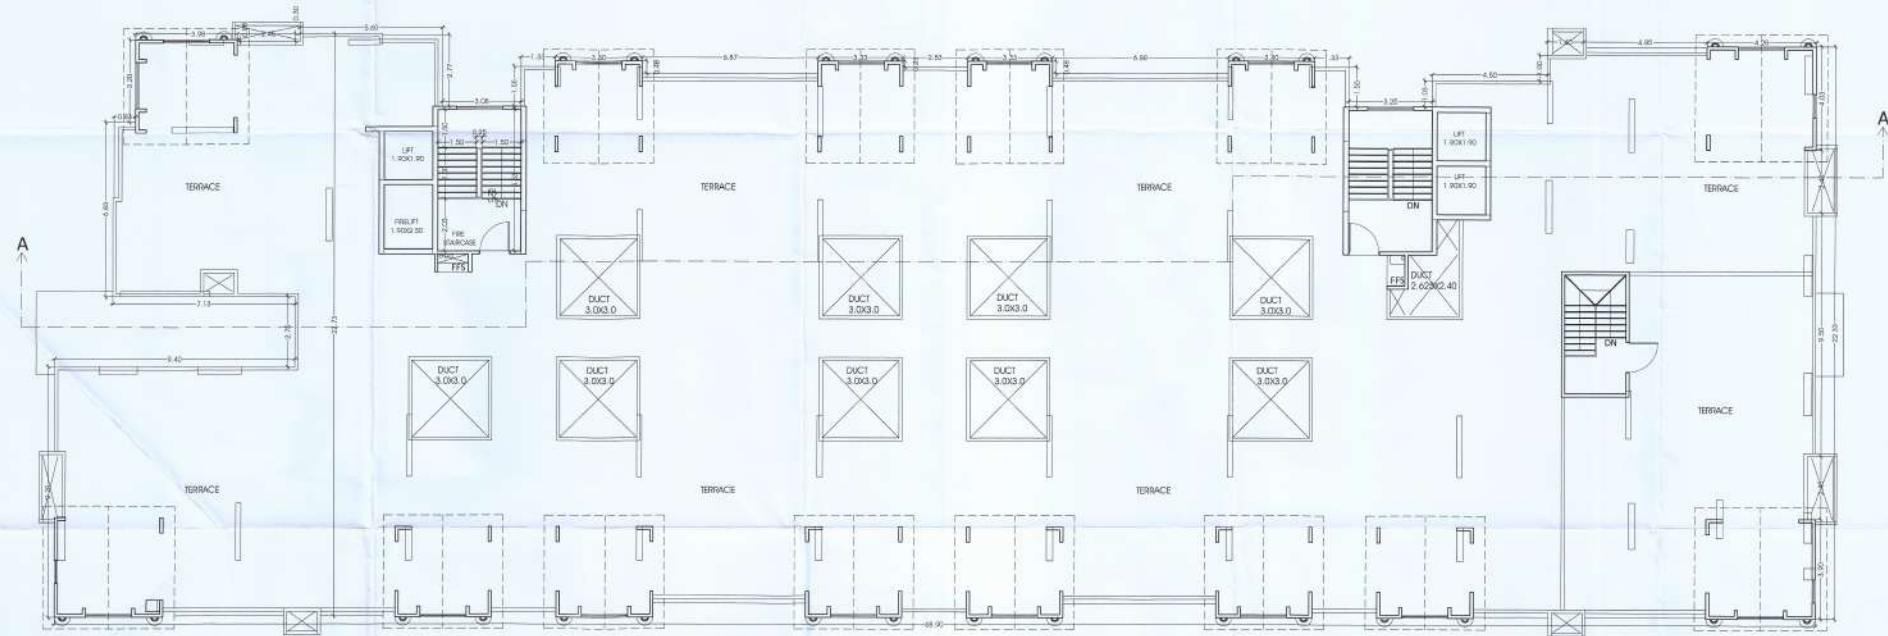

TERRACE FLOOR - WING A

OWNER'S NAME: PRABHAT REALTY LLP THROUGH LALIT SOMNATH JAIN AND OTHERS (PVT.)		OWNER'S SIGN: <i>[Signature]</i>	
PROJECT: SARVEY NO. - CAT NO. 44/PS, SARVEY PLOT NO. - DESCRIPTION - REGULAR TRACT			
ARCHITECT: TRMP TERRACE REALTY AND ARCHITECTS		ARCHITECT'S SIGN: <i>[Signature]</i>	
JOB NO.	DATE	SCALE	DRAWN BY
		1:100	
INCHARGE NO.	INCHARGE NAME	DATE	18/03/2024
SHEET NO.	15/1703/2026	SHEET NO.	15/27