


Sanctioned No. B.P/Mosh/87/2022
Subject to conditions mentioned in the
Office Order No.
Issued dated 17/08/2022
Pimpri
Date : 17/08/2022



Executive Engineer
Building Permission and Unauthorised Building
Construction Control Department
Pune City Municipal Corporation
Pune-411 018

City Engineer
Building Permission Dept.
PCMC, Pune-18

PREVIOUS SANCTION NO.-BP/MOSH/50/2019 DATE - 16/09/2019
PREVIOUS SANCTION NO.-BP/MOSH/45/2021 DATE - 24/08/2021
PREVIOUS SANCTION NO.-BP/MOSH/37/2022 DATE - 31/03/2023

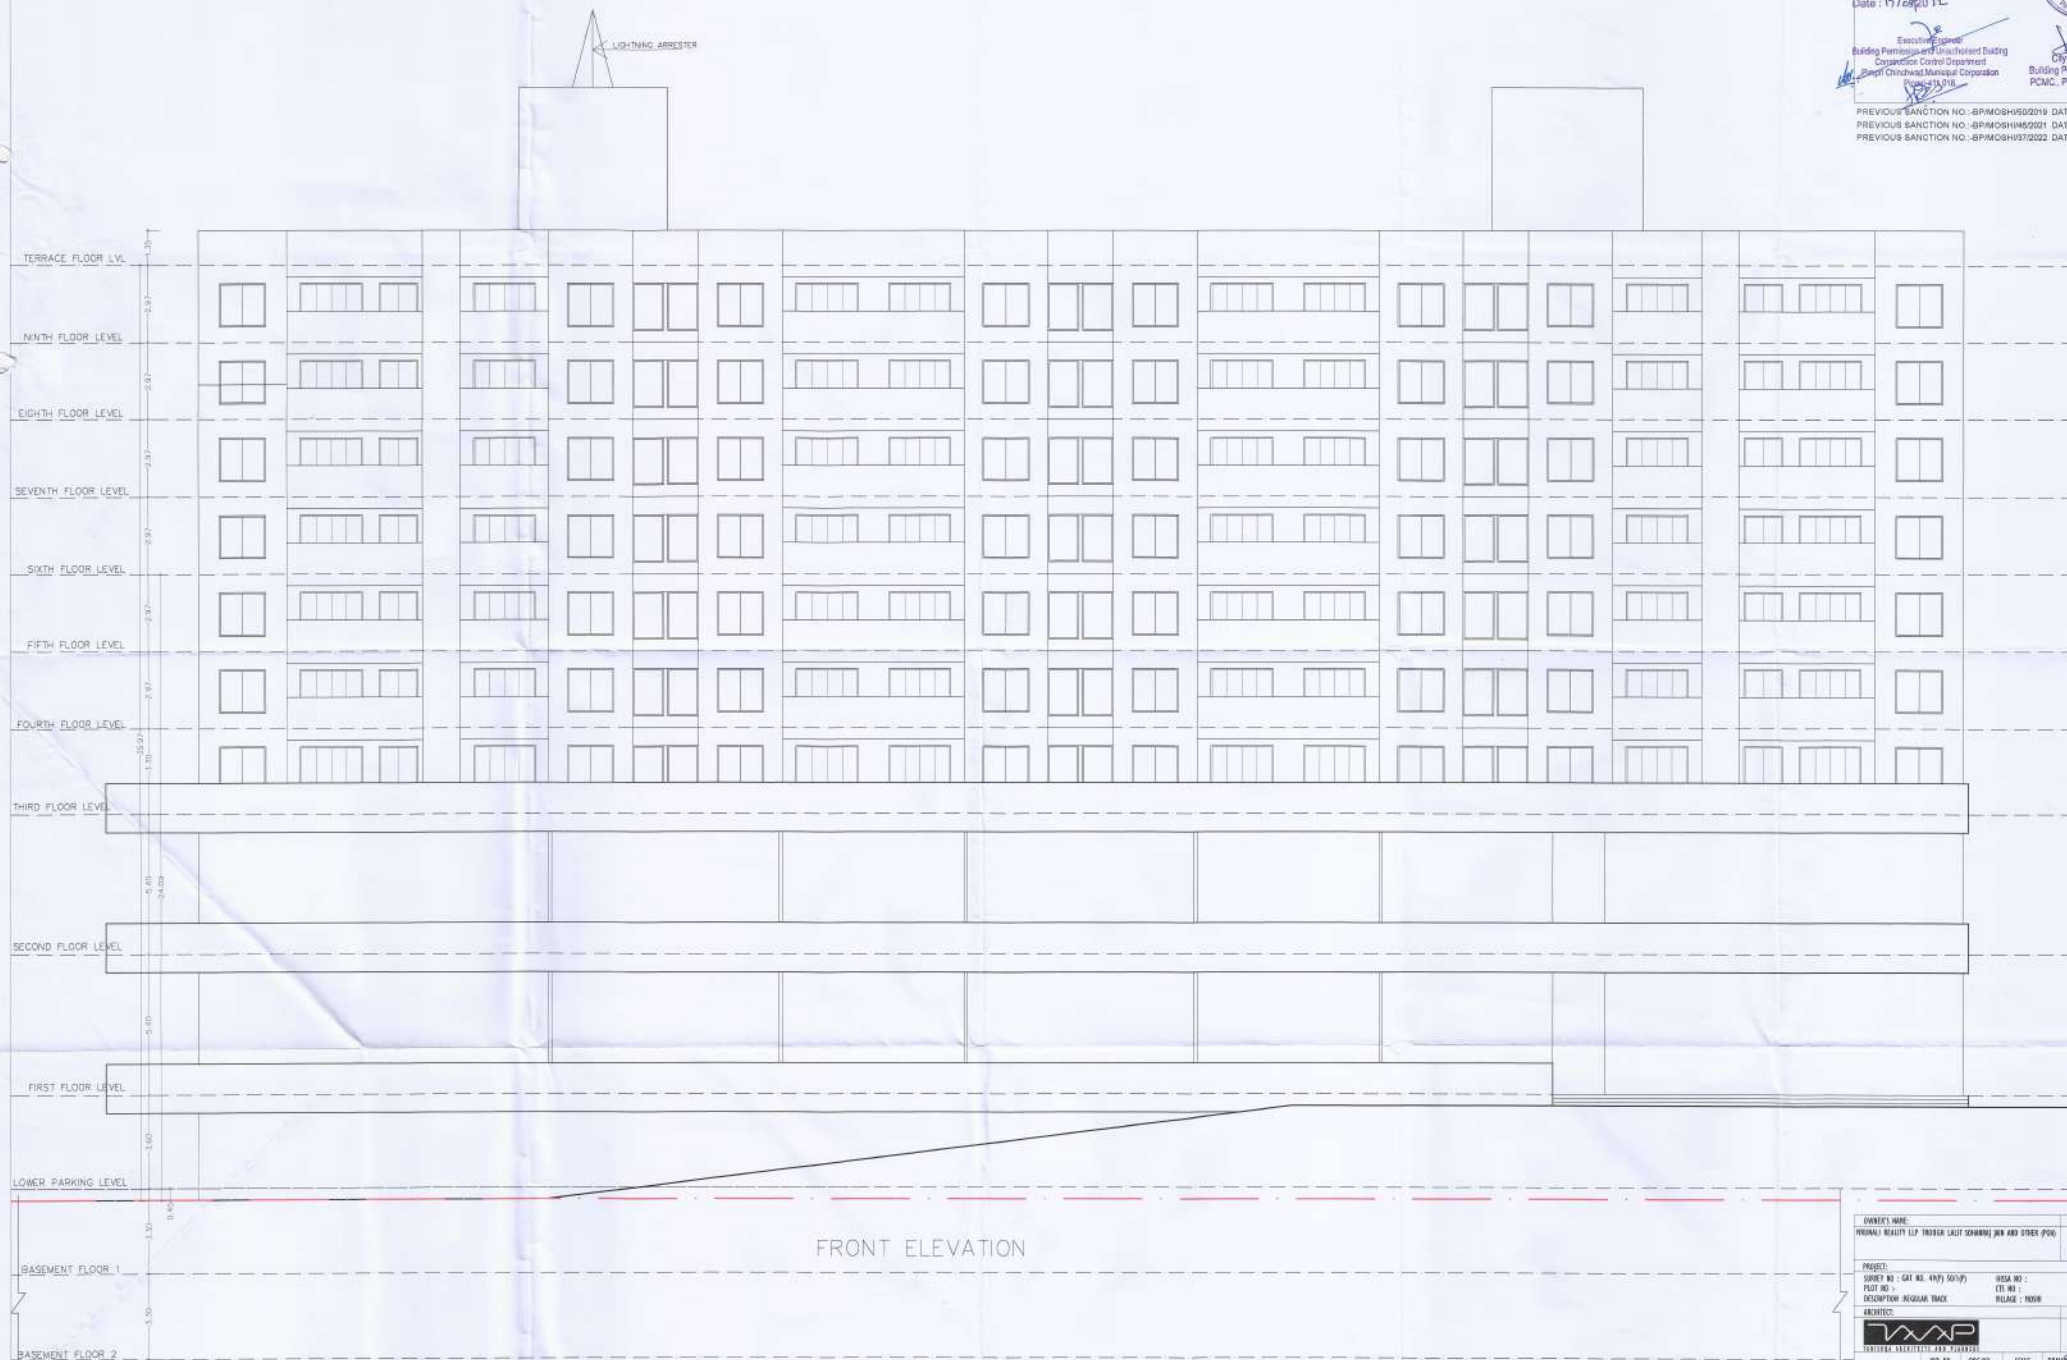

FRONT ELEVATION

[illegible]