

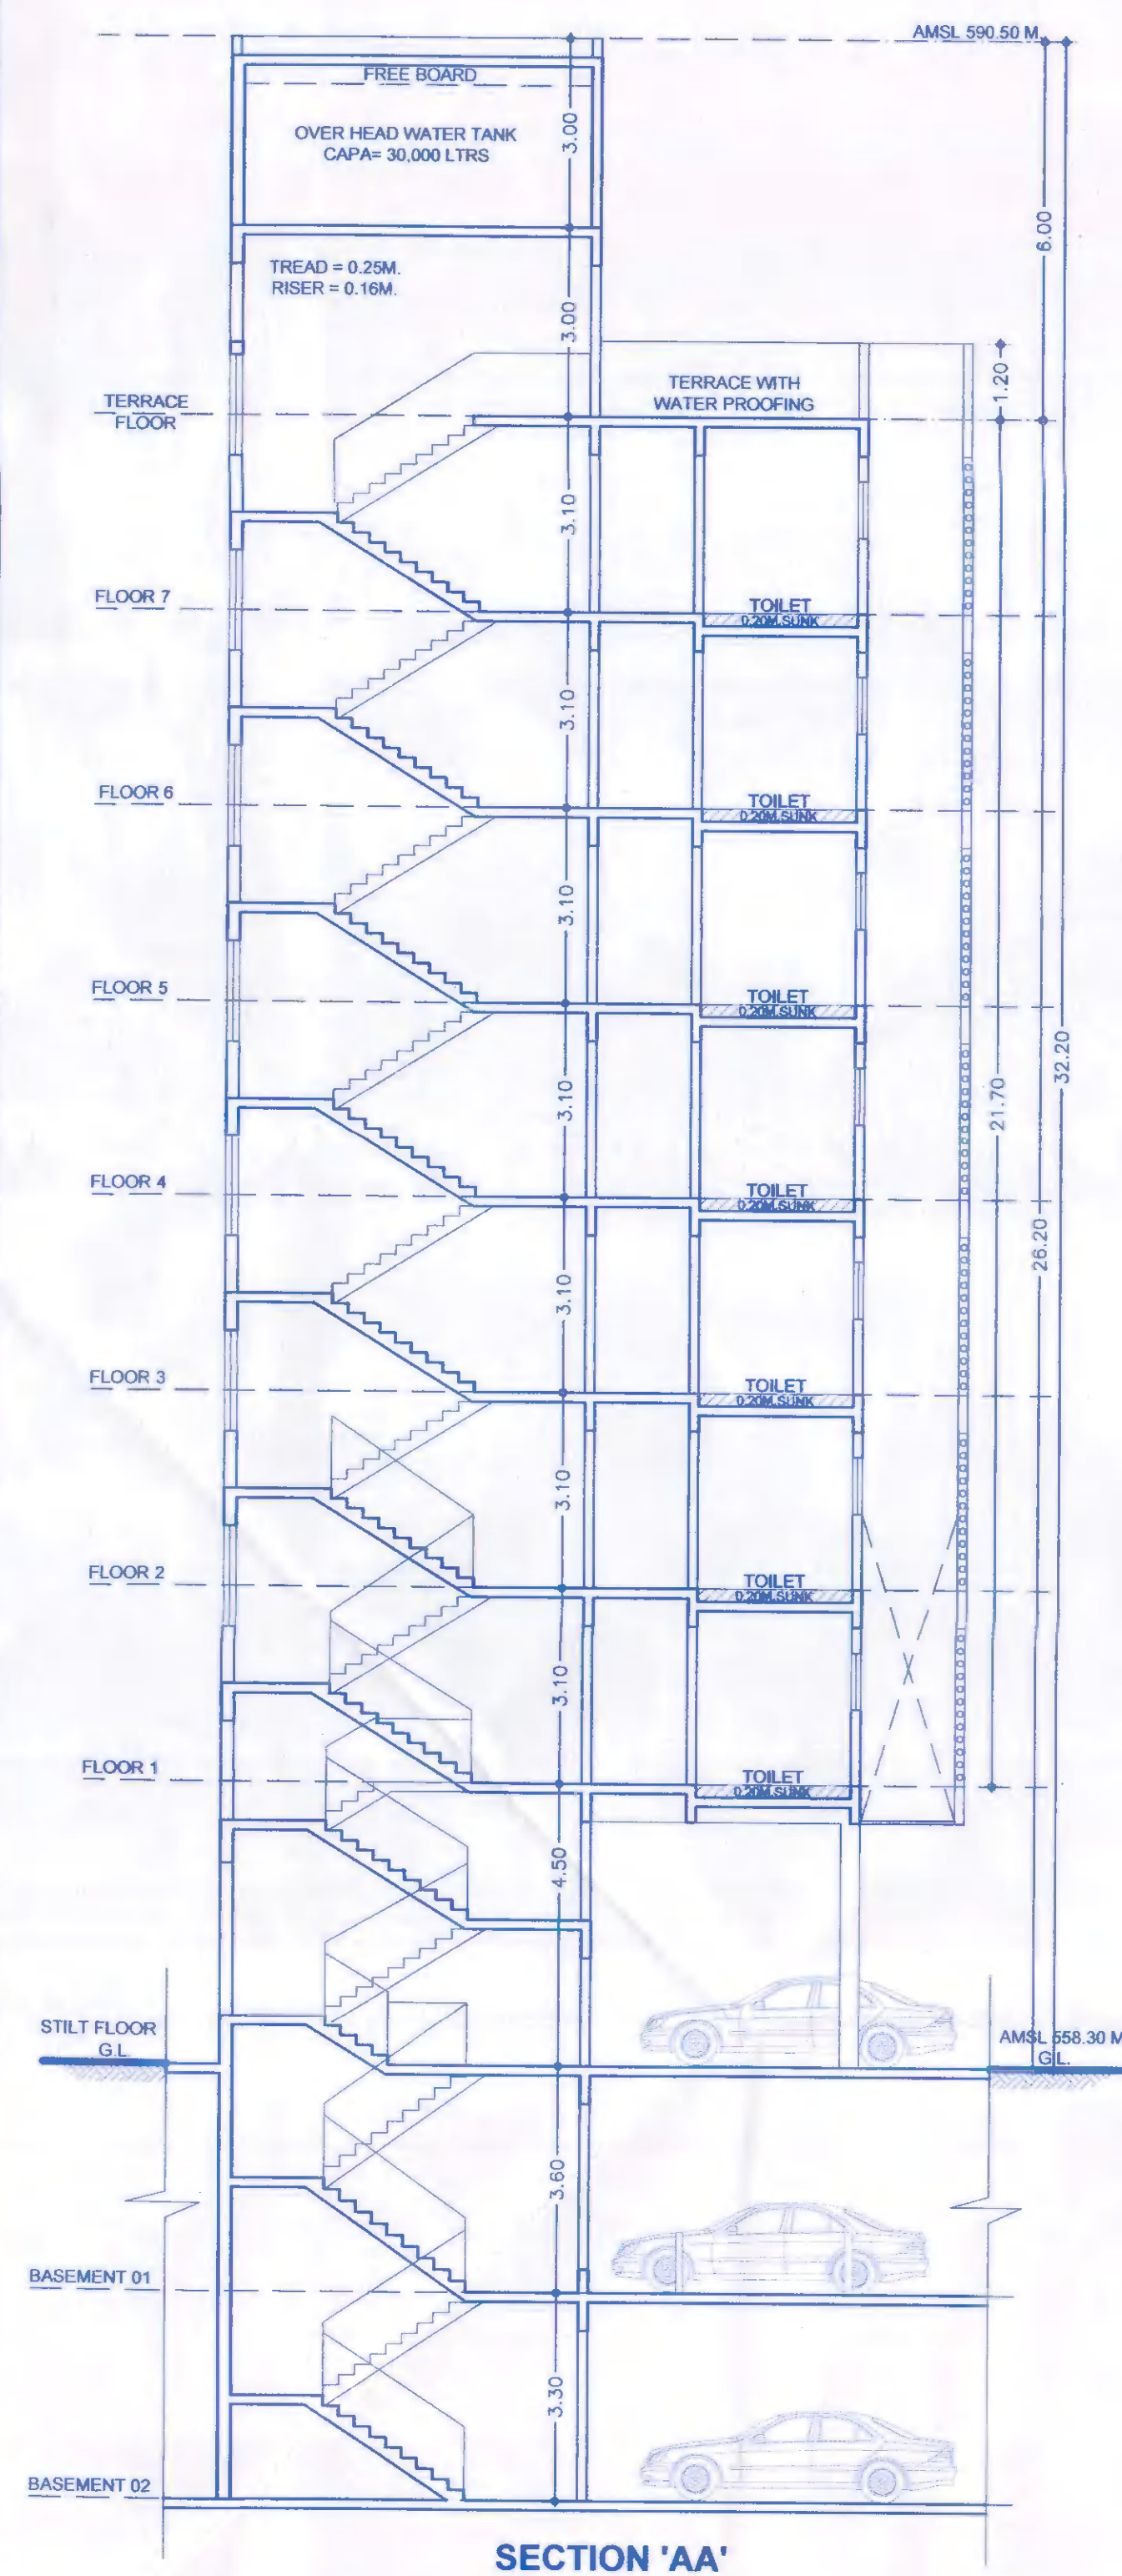


APPROVED SUBJECT TO CONDITION
APPROVED UNDER COMMENCEMENT
CERTIFICATE NO. CC/1445/22
DATE: 05/09/2022
Building Inspector
Building Development Department

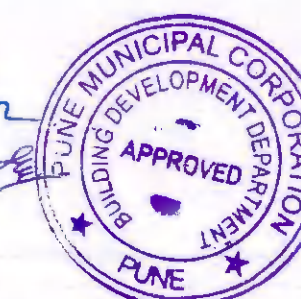

SECTION 'AA'

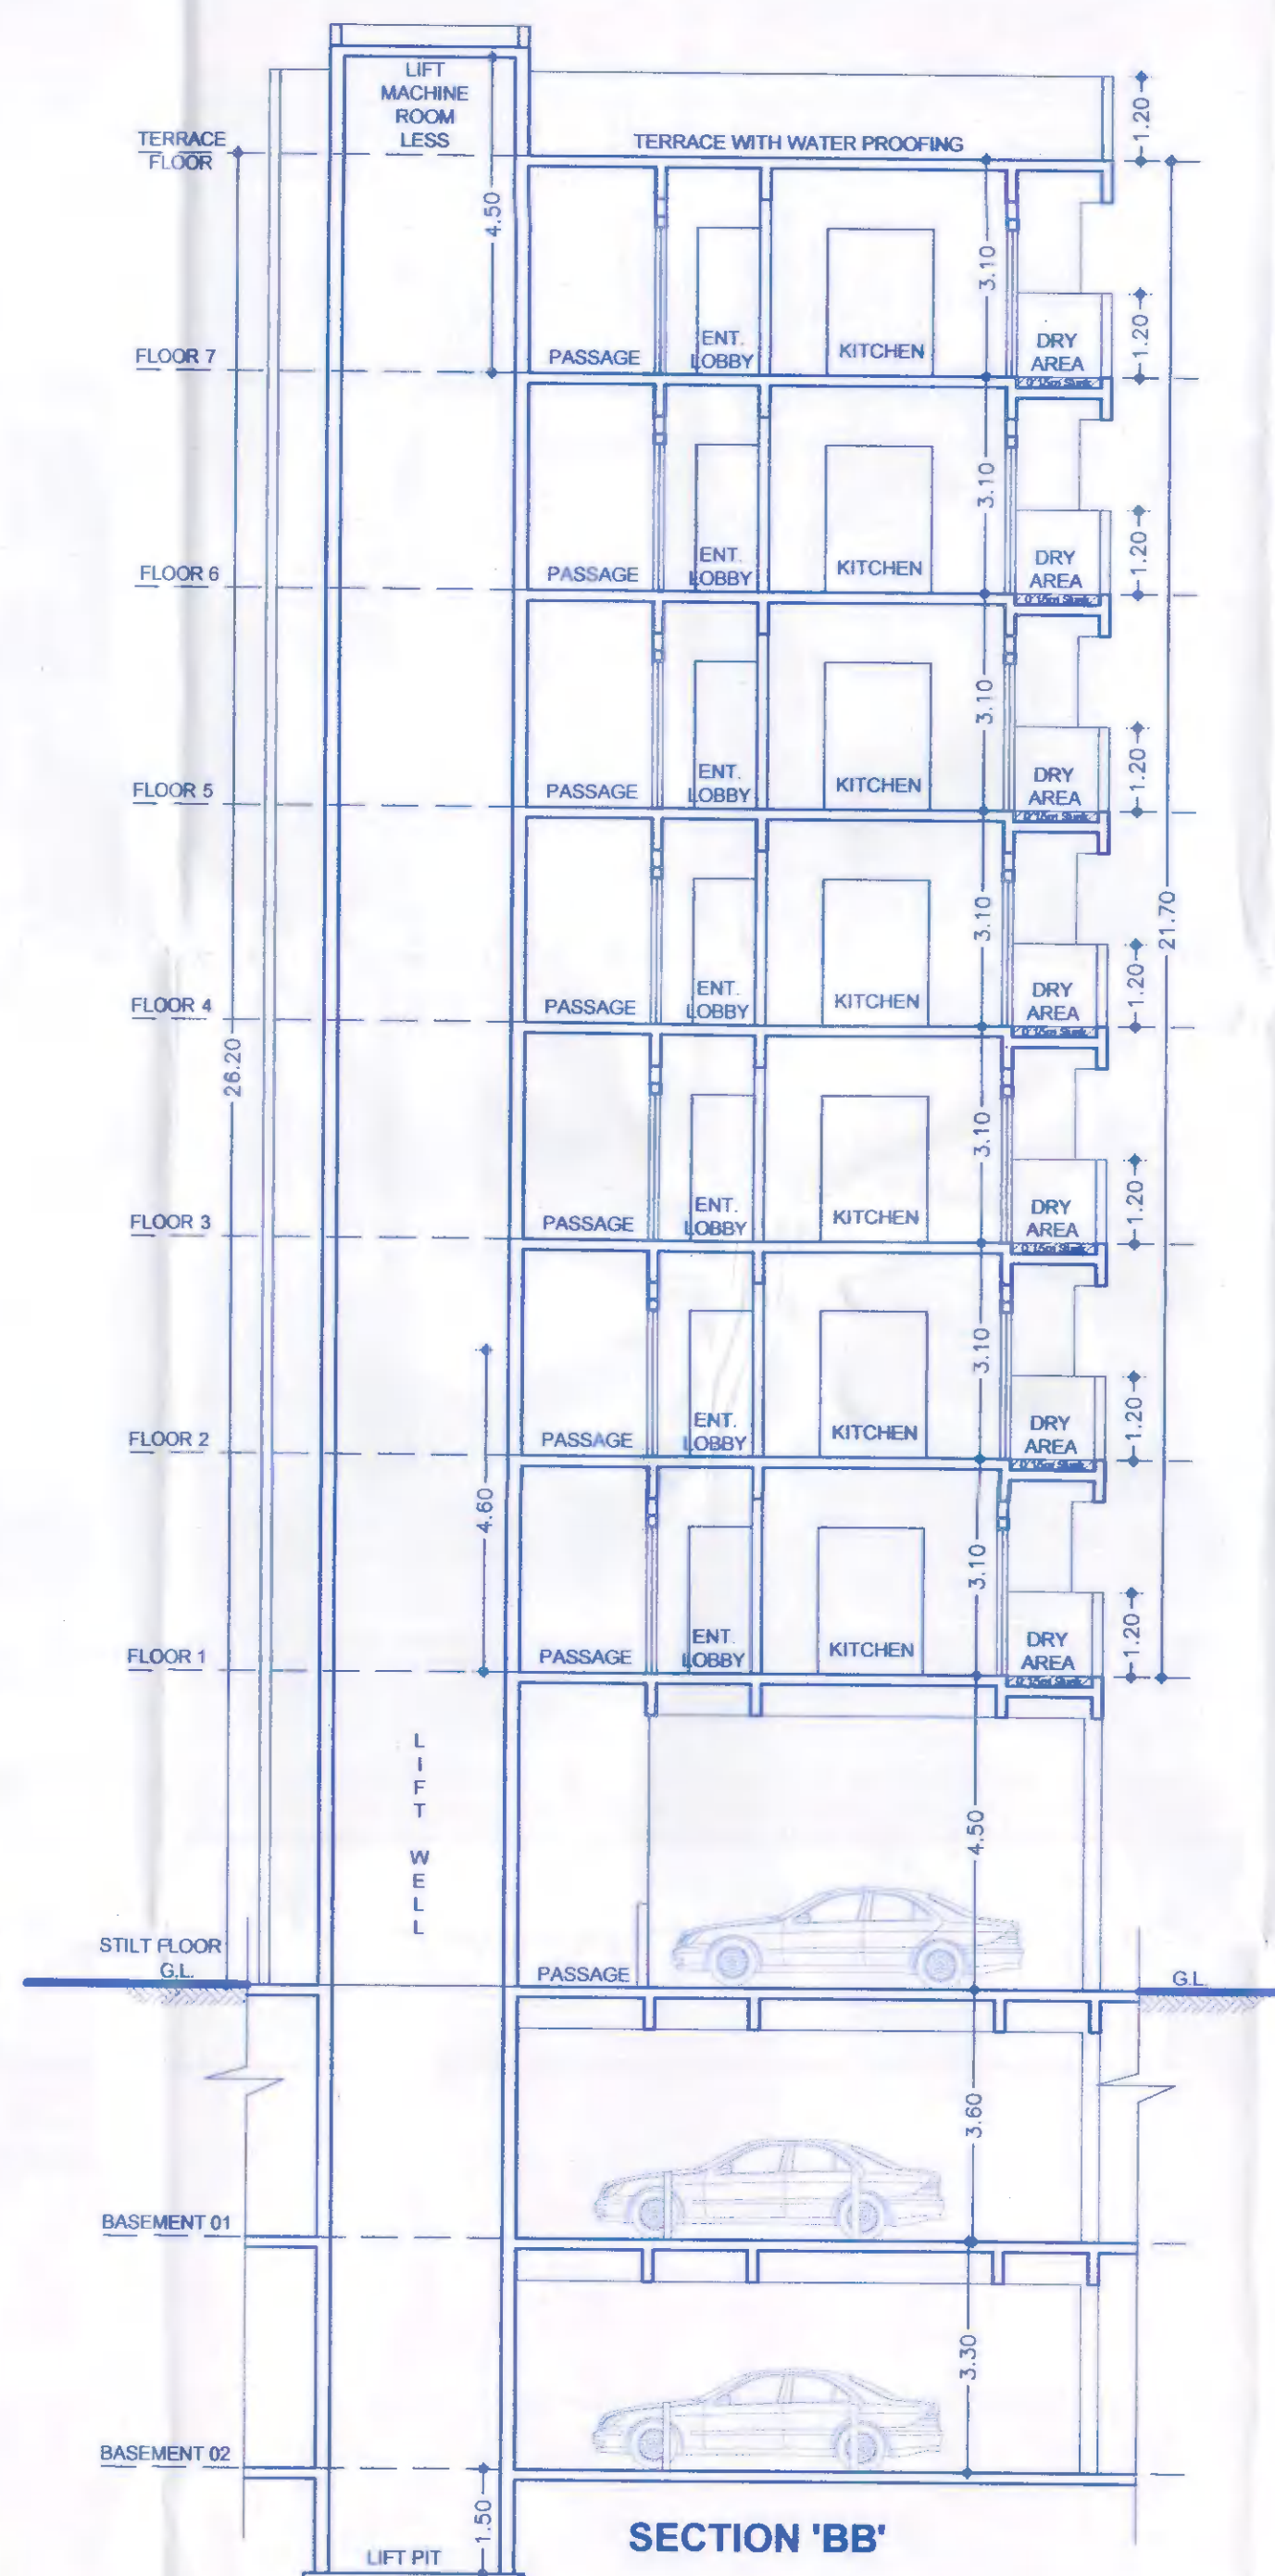

SECTION 'BB'



ELEVATION

F JOB TITLE / SITE ADDRESS

PROPOSED BUILDING ON S.NO.- 224/1, VILLAGE- BANER,
TAL.-HAVELI, DIST.- PUNE

G OWNER NAME AND SIGNATURE

Shri. Pratik Agarwal
NISHAM SKYLINE LLP THROUGH DESIGNATED
PARTNER
1) PRATIK AGARWAL

Owner's sign

H ARCHITECT

Architect's Name
Vishwas Kulkarni : CA/1984/8465
Hishikesh Kulkarni : CA/2002/29235

Architect's sign

VK:a
architecture

5th Floor Nextgen Avenue, Sr.No. 103(p),
C.T.S. No. 2850, S.B. Road, Near ICC Trade
Tower, Bahirawadi, Pune-411016.

P +91 20 6626 8888
E mail@vkarch.com
W www.vkarch.com

Drawing Title
SECTION AA
SECTION BB & ELEVATION

Drawn by

Pramod

Checked by

Snehal

Scale
1:100
at
A1-600x900

Date

02/05/2022

Revision

-

FOR BP-PMC-UDCPR20