
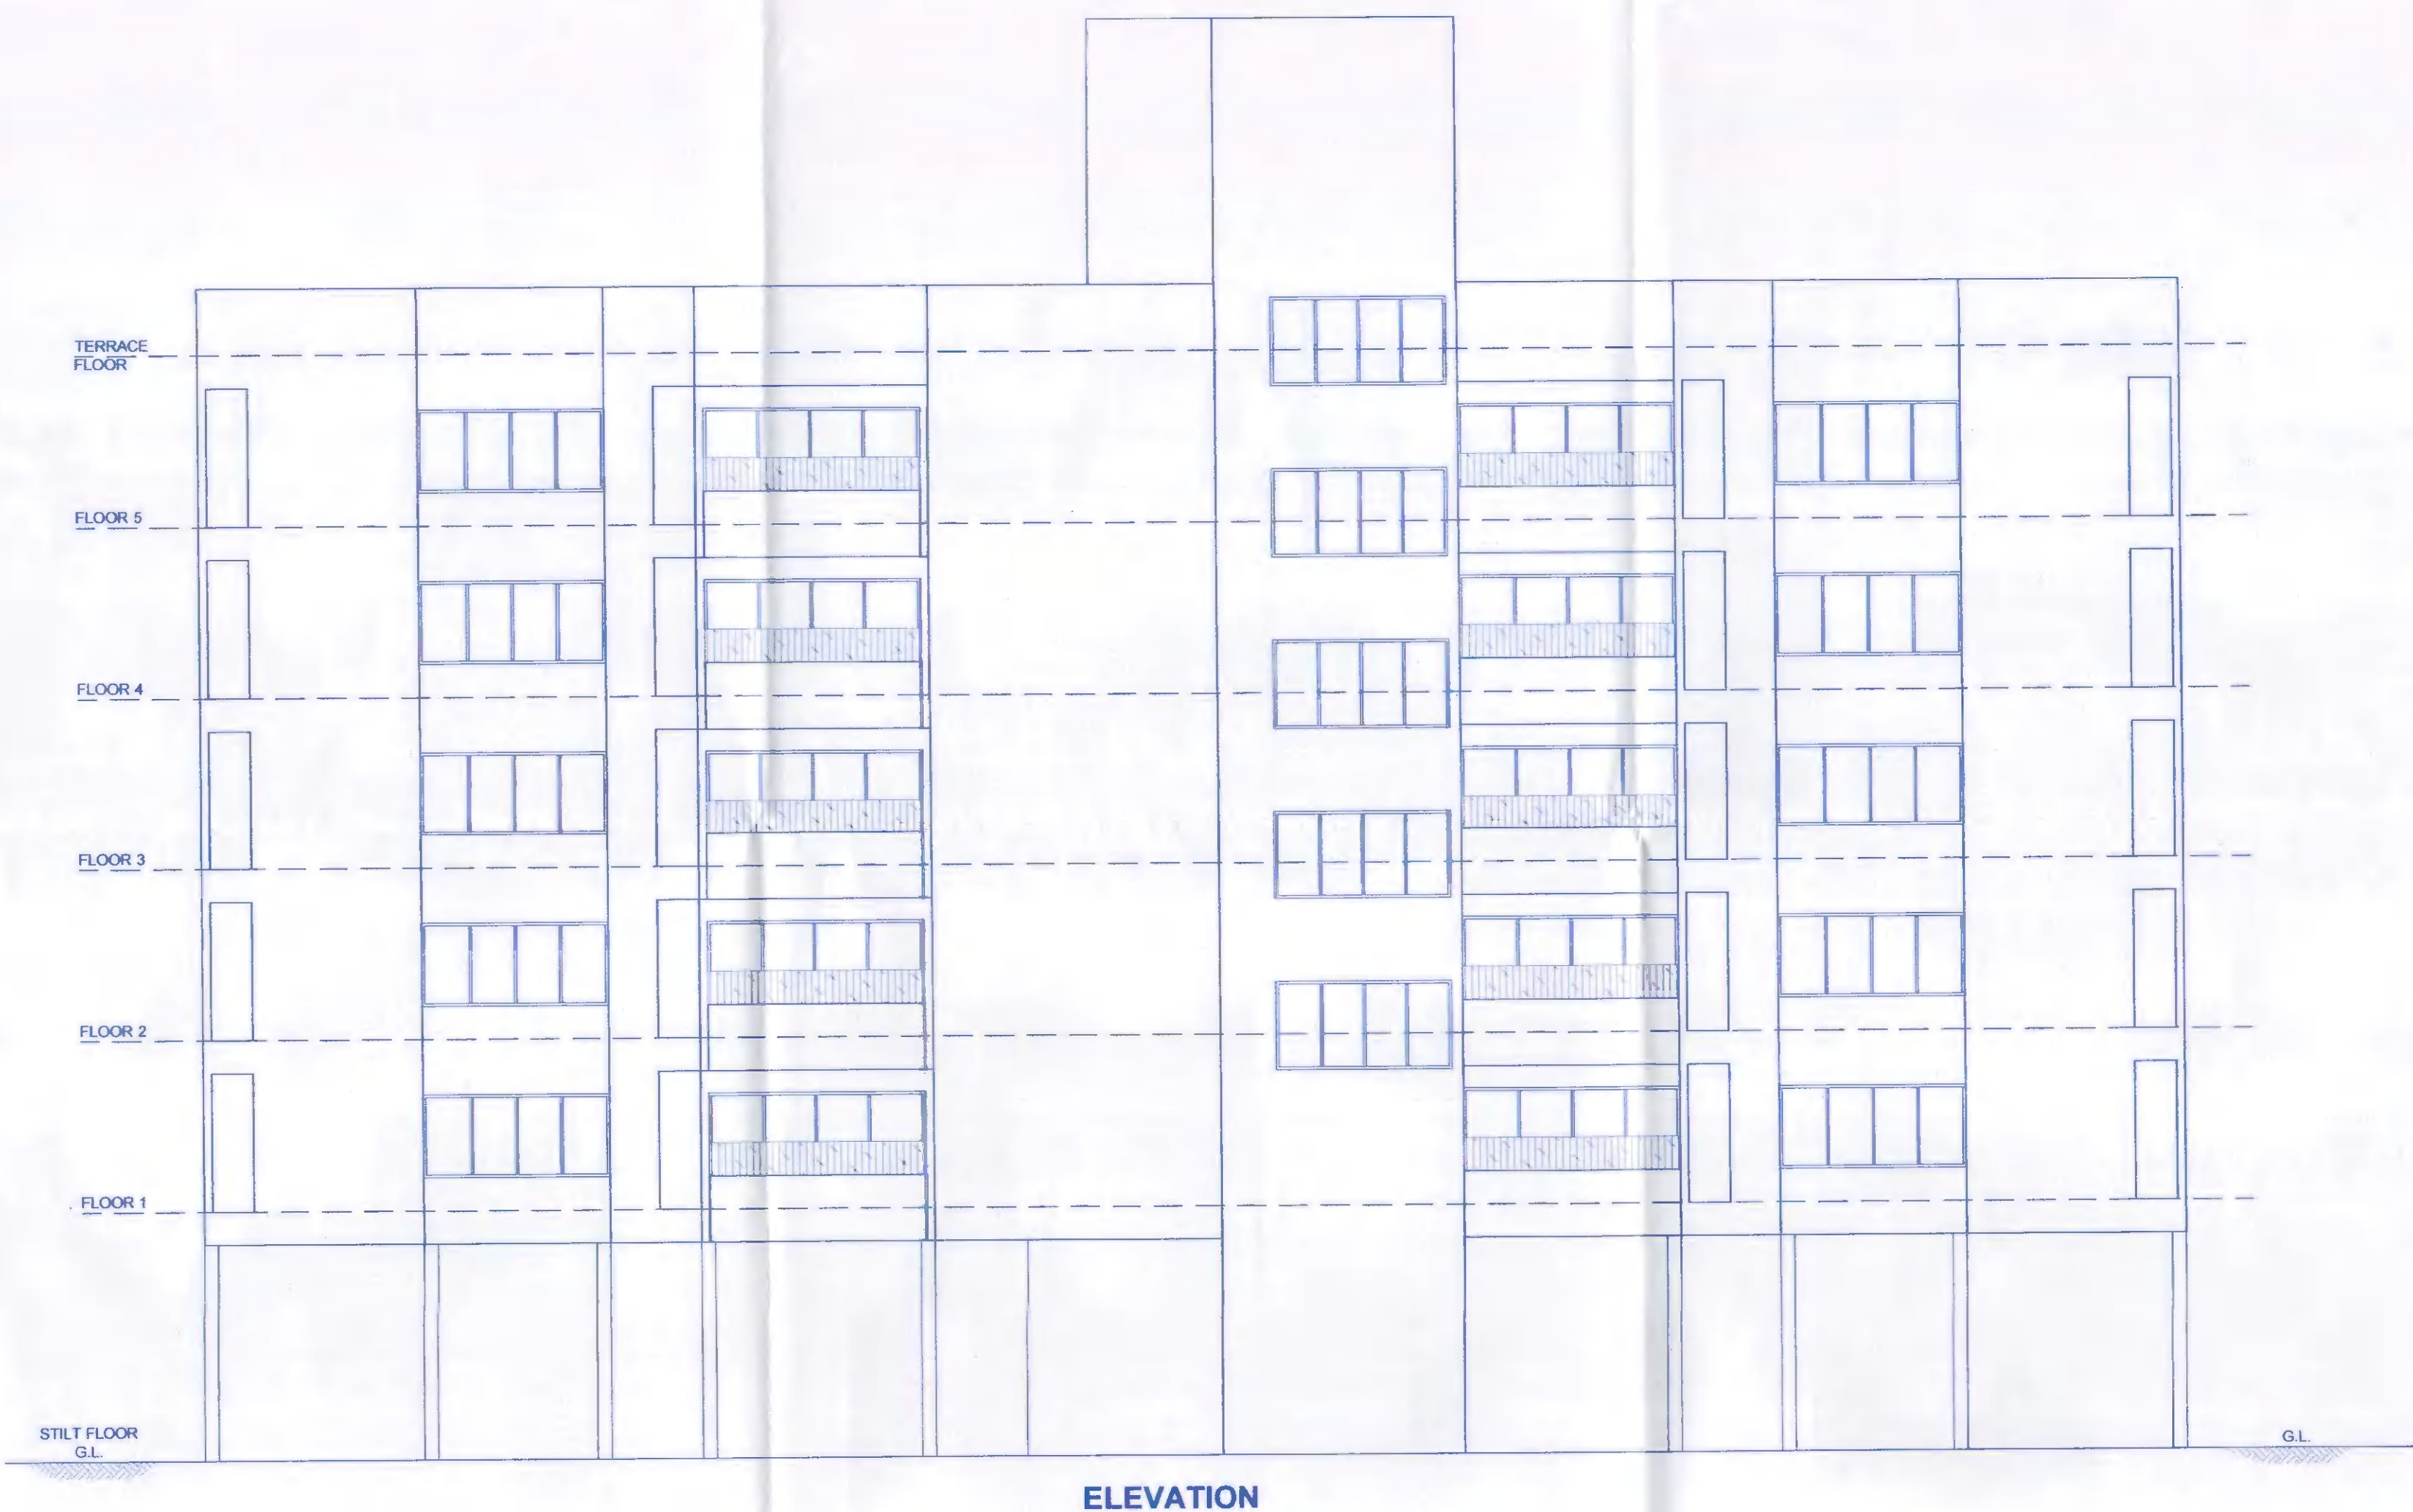
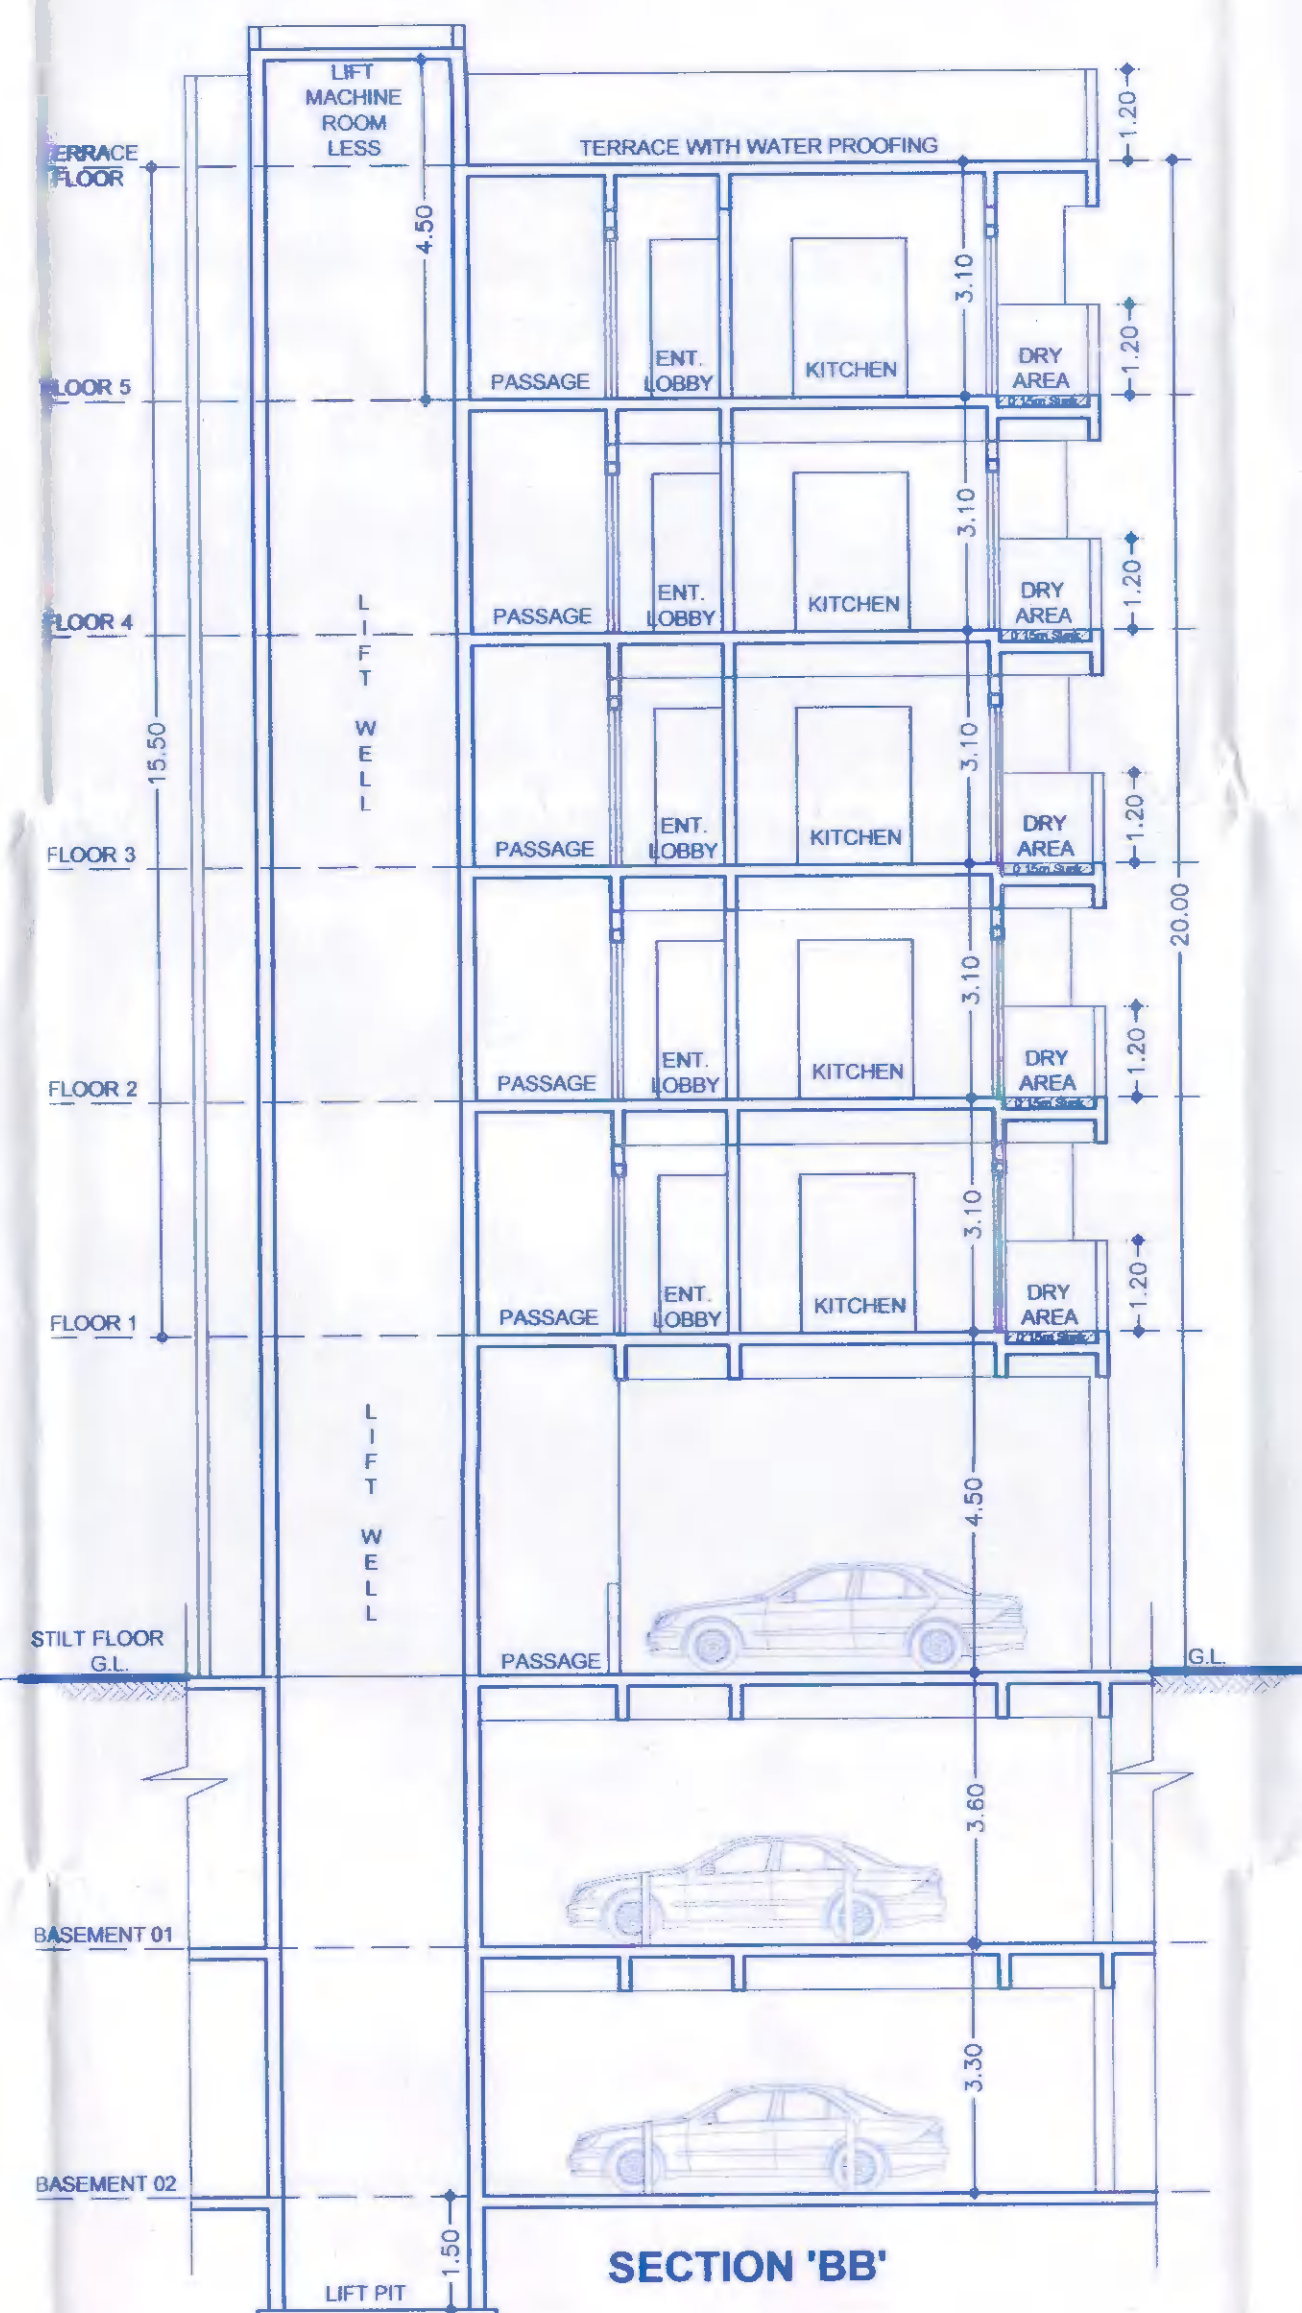


APPROVED SUBJECT TO CONDITION
APPROVED UNDER COMMENCEMENT
CERTIFICATE NO CC/1445/22
DATE - 05/09/2022
Building Inspector
Building Development Department

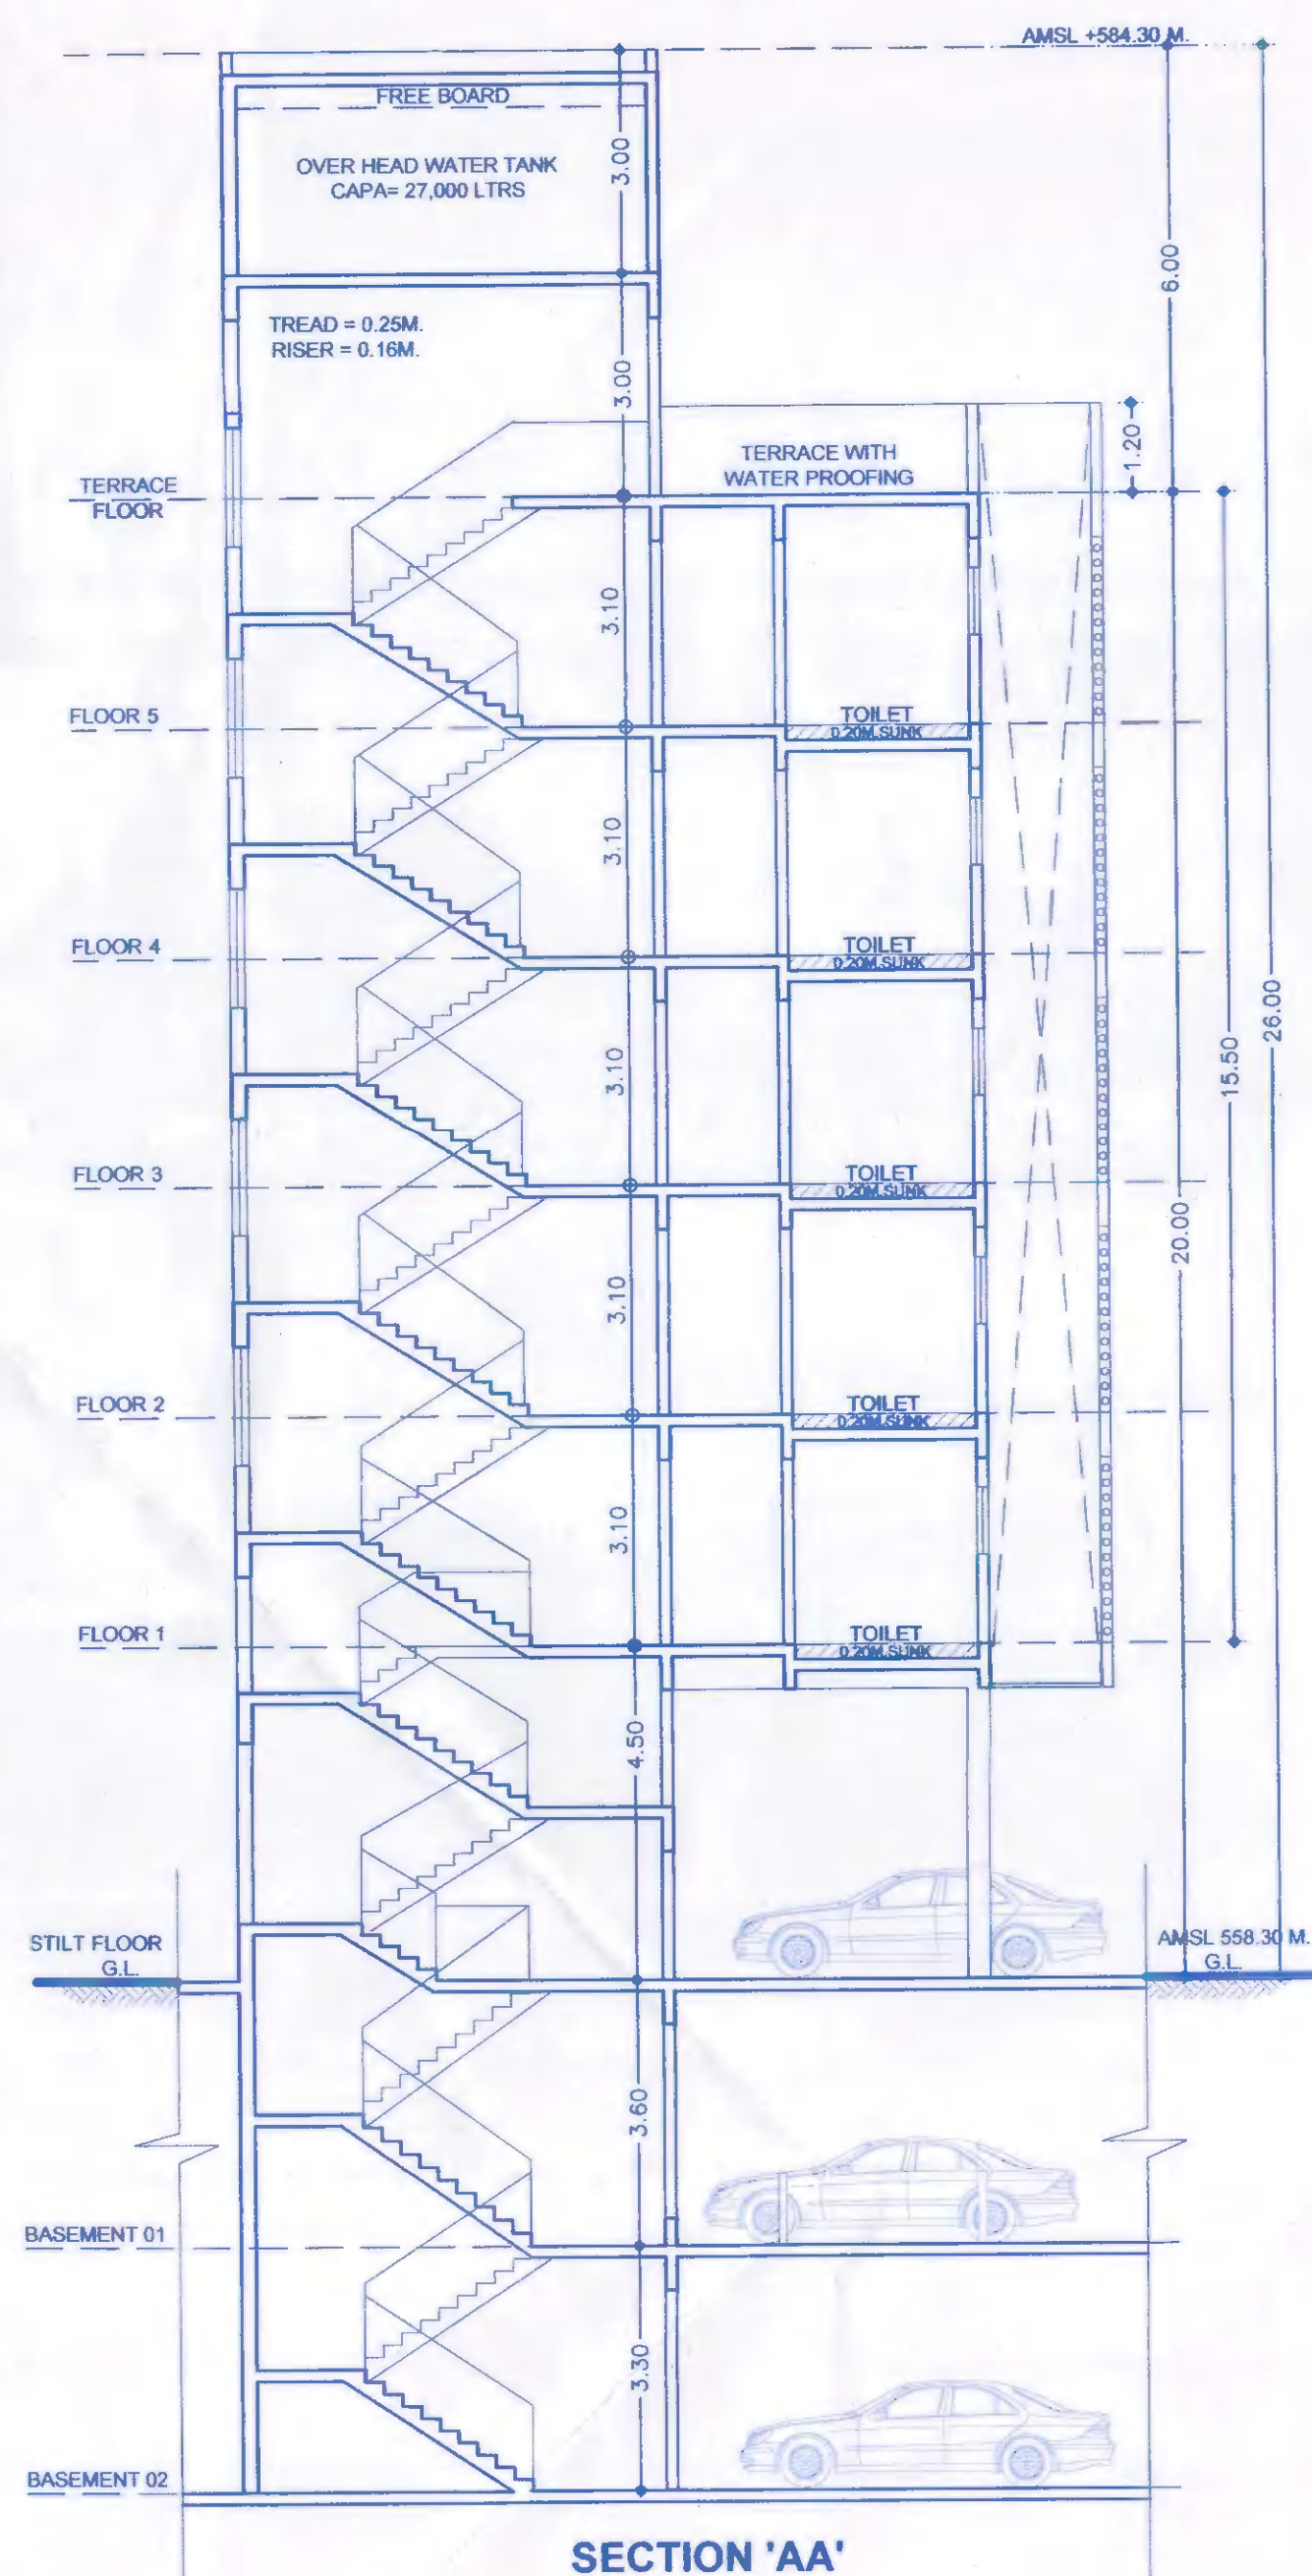

F JOB TITLE / SITE ADDRESS

PROPOSED BUILDING ON S.NO.- 224/1, VILLAGE- BANER,
TAL.-HAVELI, DIST.- PUNE

G OWNER NAME AND SIGNATURE

Client's Name:
NIRMAN SKYLINE LLP THROUGH DESIGNATED
PARTNER
1) PRATIK AGARWAL

Client's sign:

[Signature]

H ARCHITECT

Architect's Name:
Vishwas Kulkarni : CA/1984/8465
Hrishikesh Kulkarni : CA/2002/29235

Architect's sign:

[Signature]

VK:a
architecture

5th Floor, Nextgen Avenue, Sr No. 103(p),
C.T.S No. 2850, S.B. Road Near ICC Trade
Tower, Bahurwad, Pune-411016.

P +91 20 6626 8888

E mail@vkarch.com

W www.vkarch.com

Drawing Title:
SECTION AA
SECTION BB & ELEVATION

Scale:
1:100
at
A1-600x900

Date:
02/05/2022

Drawn by:
Shyam

Checked by:
Snehal

Job No:
2074

Drawing No:
233

Sheet:
FOR BP-PMC-UDCPR20