

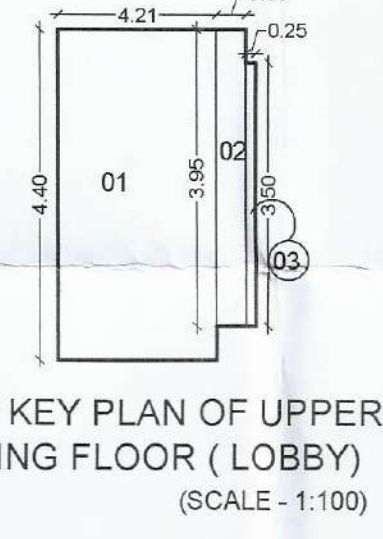
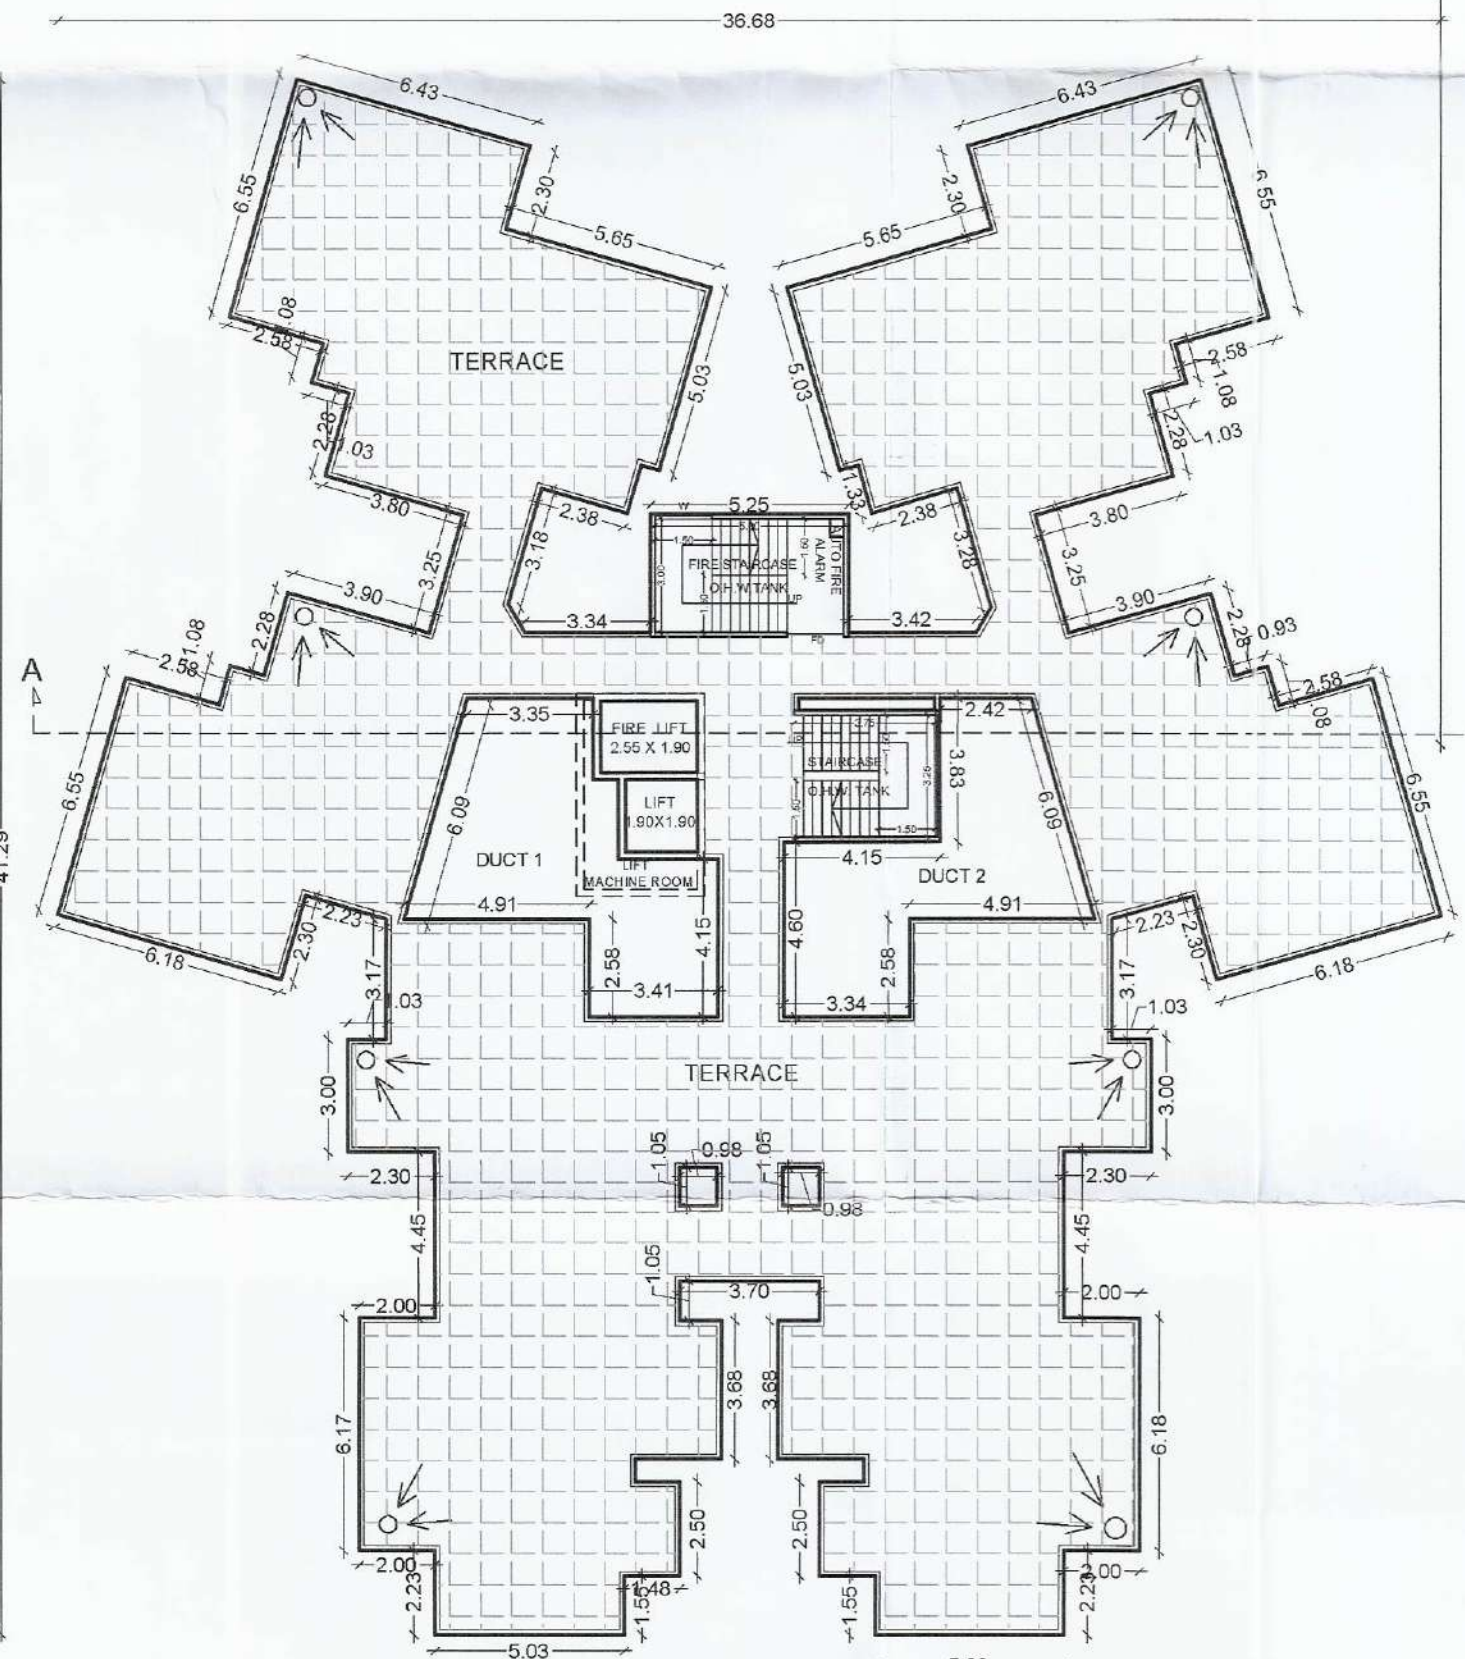
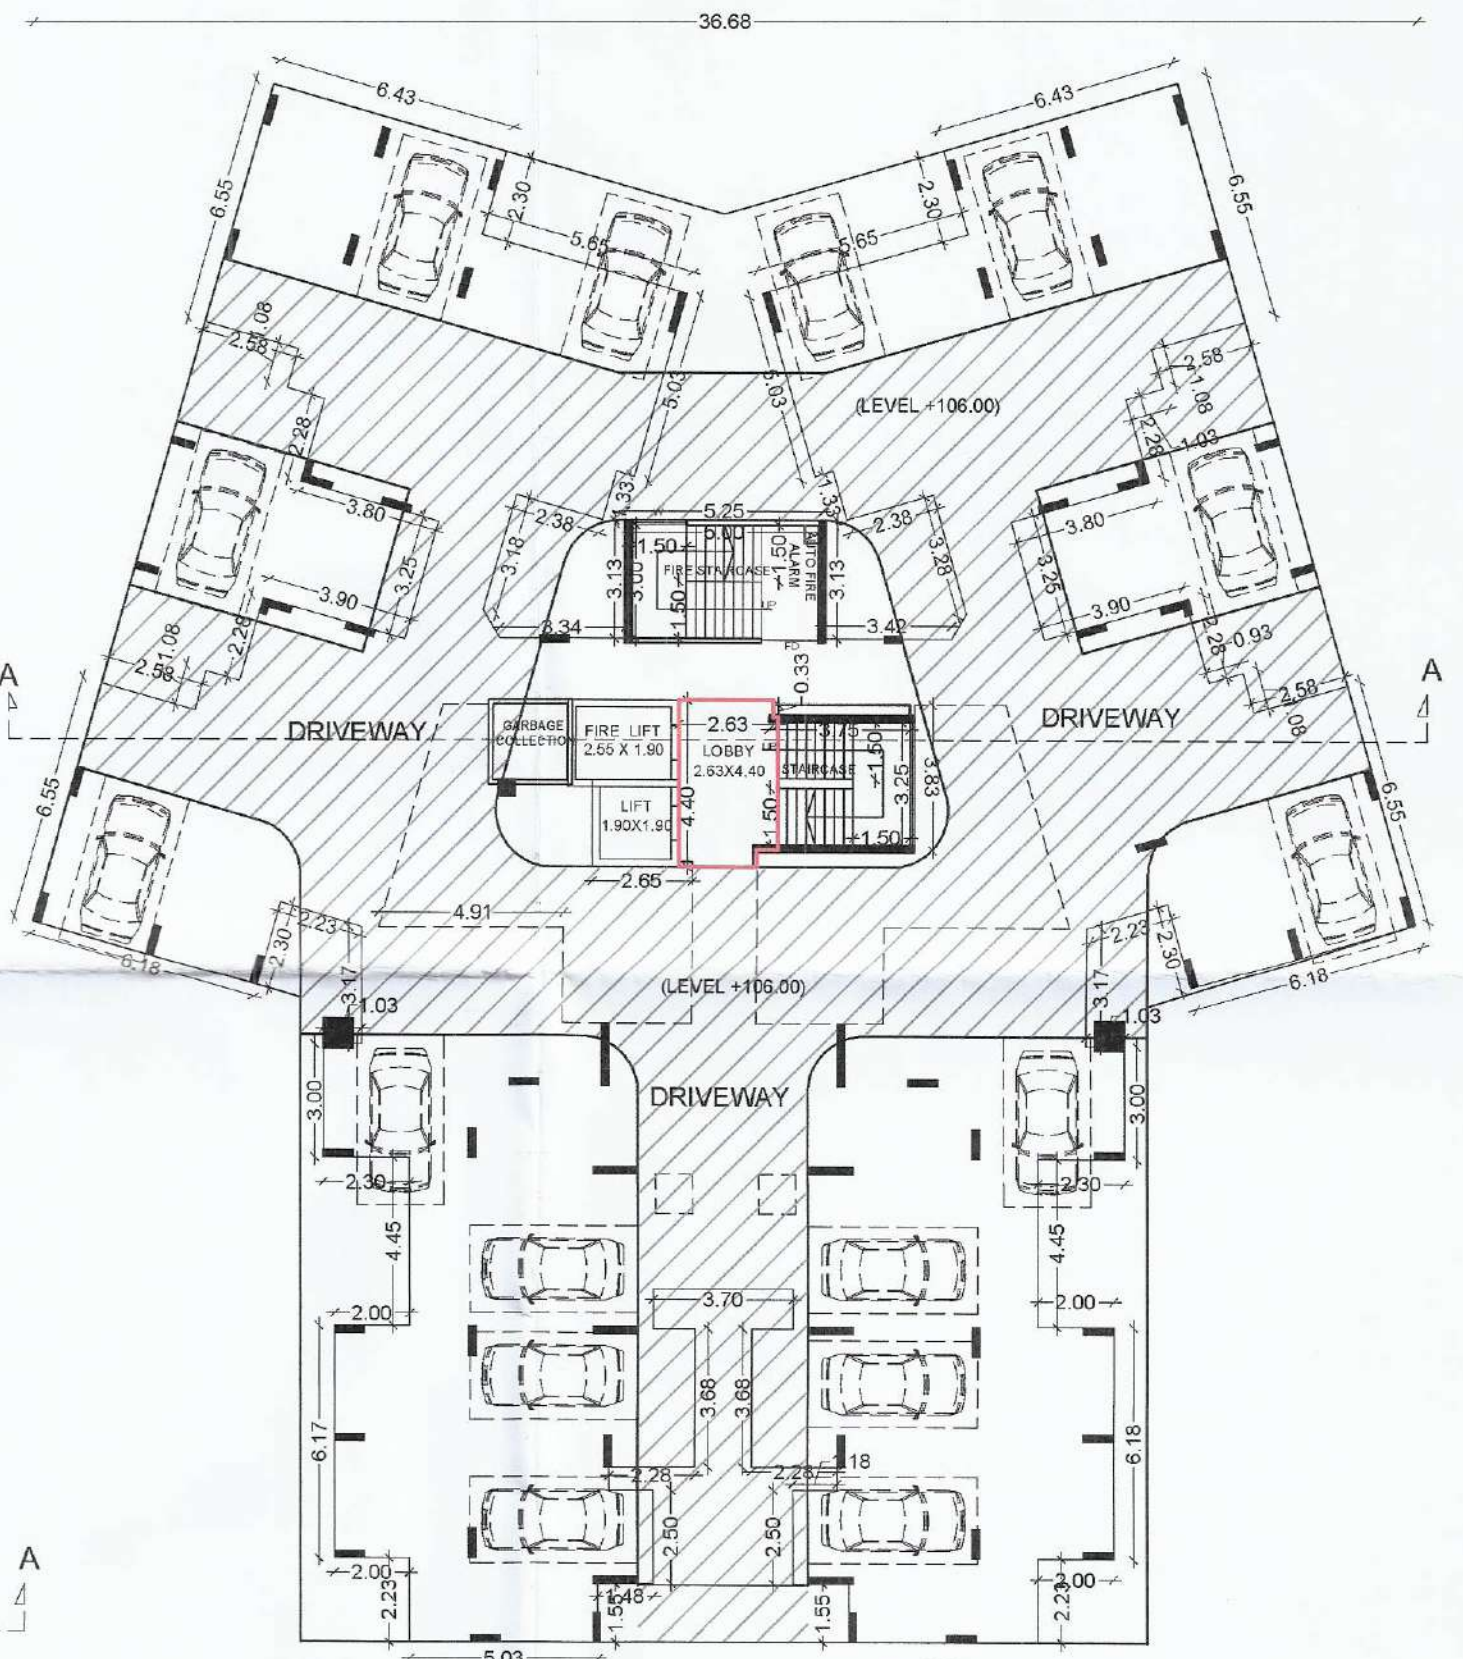


1. Drawn No. B.P. / Dudulgaon / 29/12/2024
 Subject to conditions mentioned in the
 Office Order No.
 even dated 22/04/2024
 Pimpri
 Date 22/04/2024

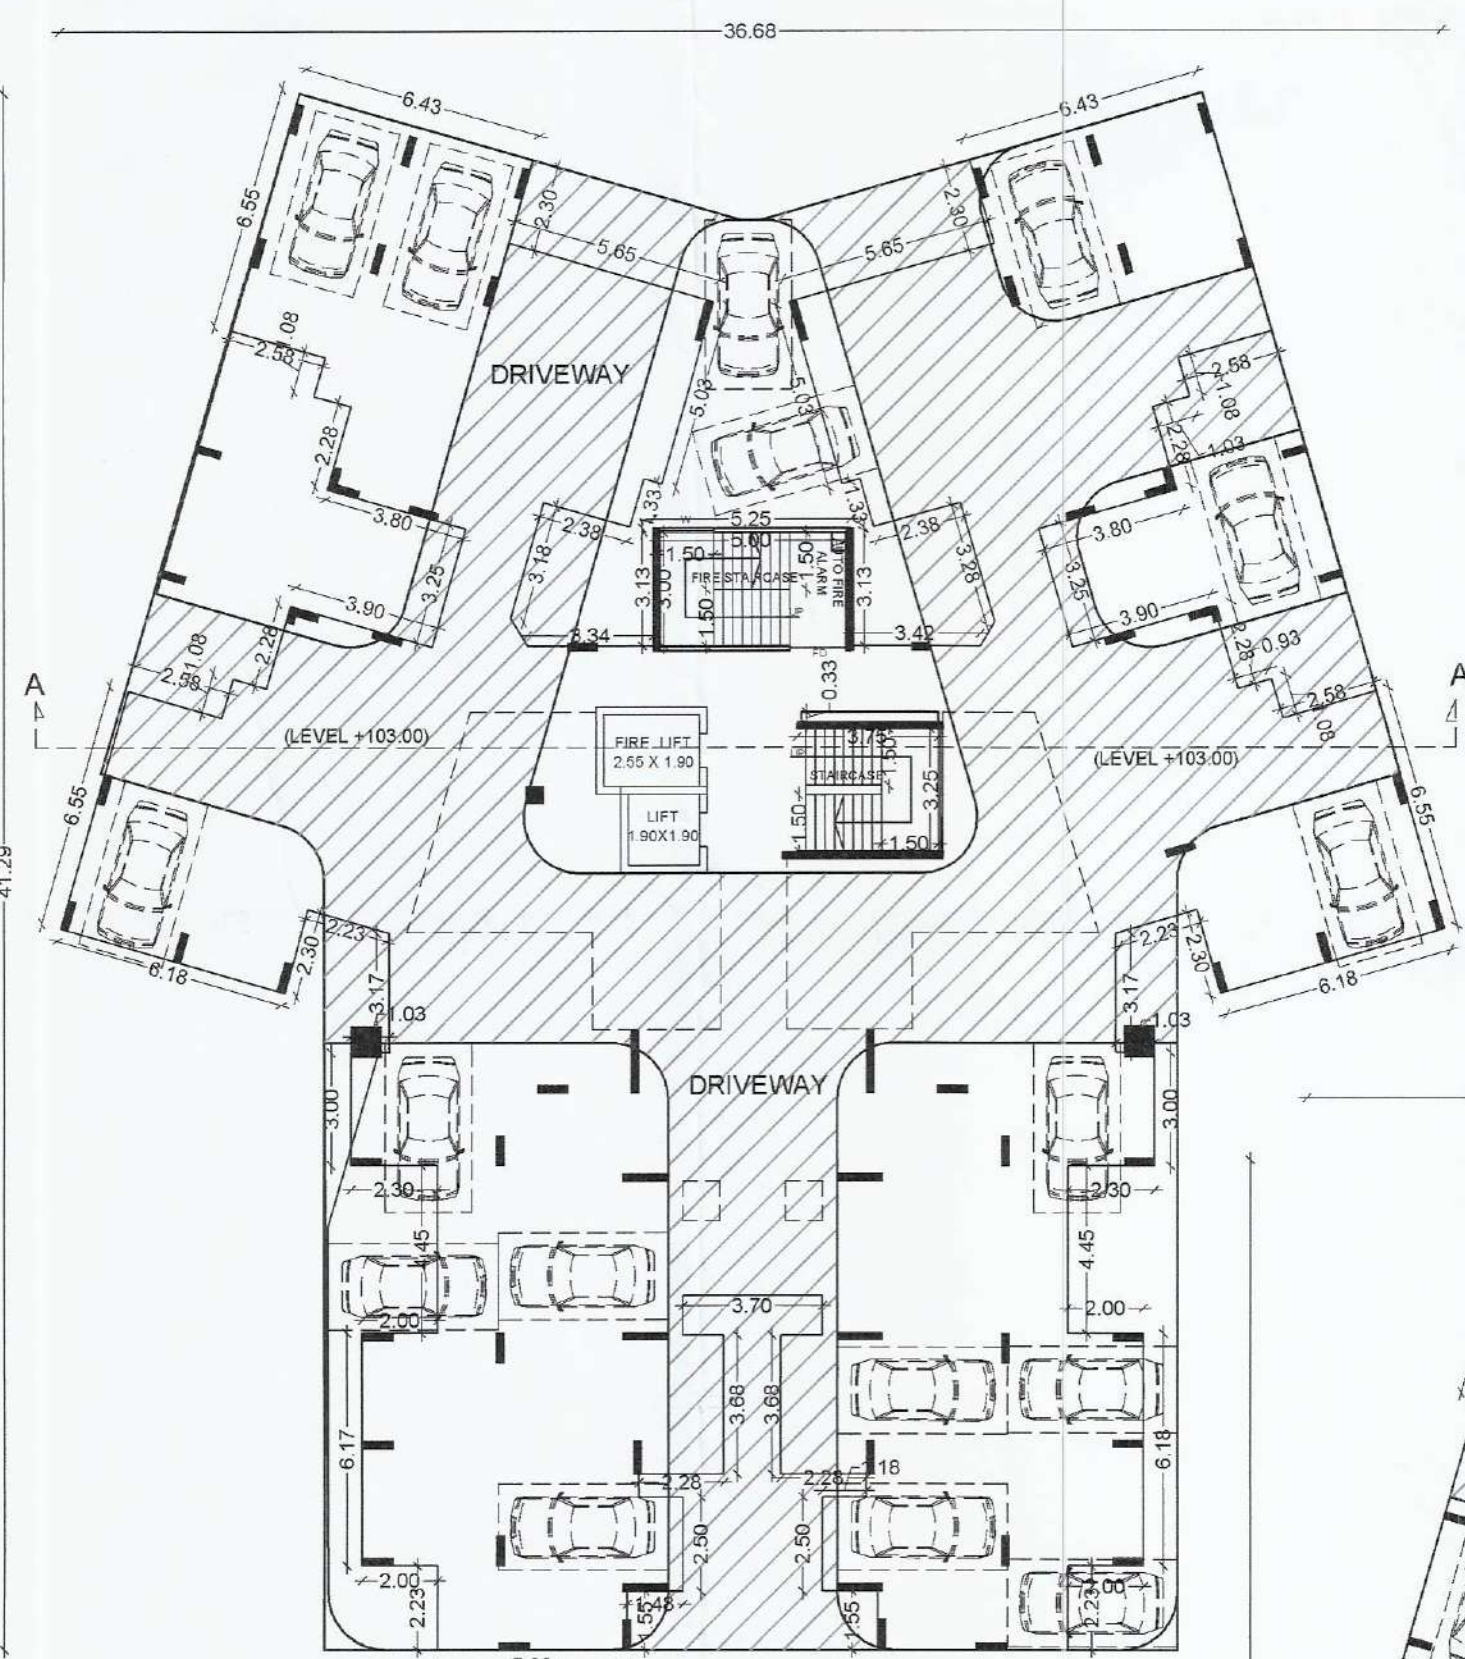

Exclusive Engineer
 Building Permission and Unauthorized Building
 Construction Control Department
 Pimpri Chinchwad Municipal Corporation
 Pimpri-411 018, MS

City Engineer
 Building Permission Dept.
 PCMC, Pimpri, Pune-18

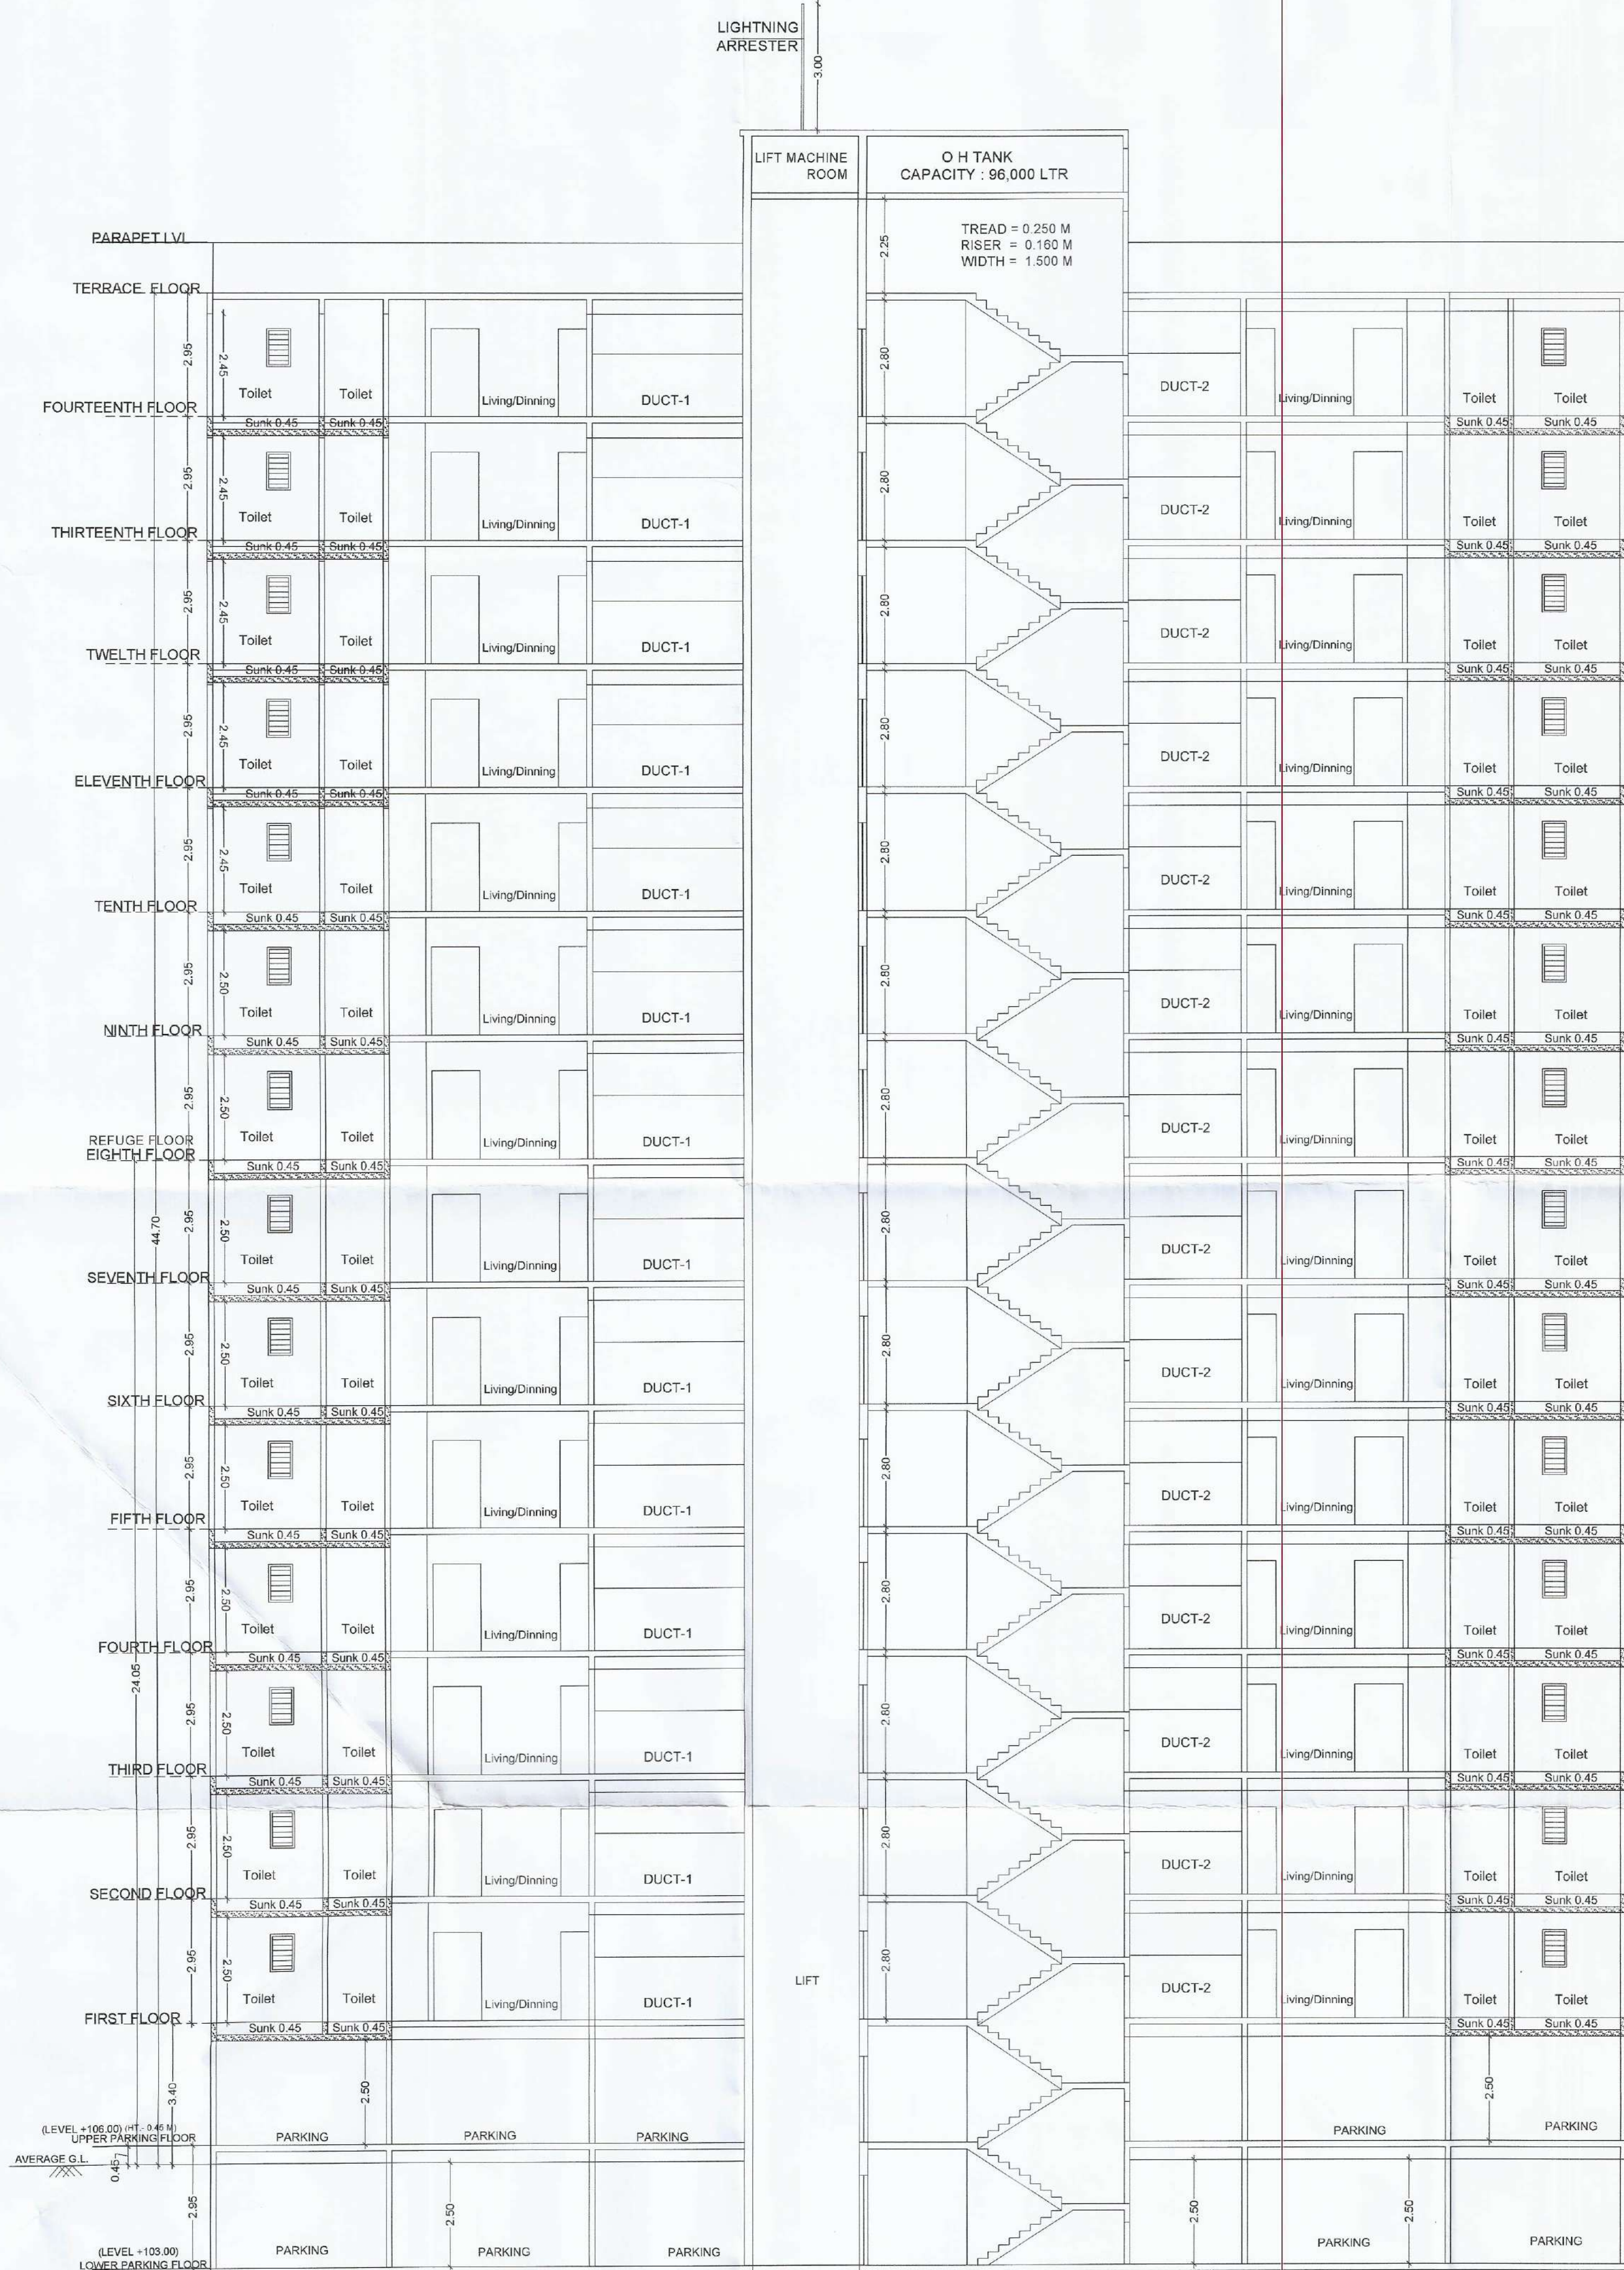

- 1) 2.10 X 4.40 = 9.24 SQ.MT
 - 2) 0.40 X 3.95 = 1.58 SQ. MT
 - 3) 0.13 X 3.50 = 0.45 SQ. MT
- = 11.27 SQ.M



ADD- Office no -1, 1st floor, latika kalbhor Bldg, Akurdi, Pune-35
 www.datirpatilassociate.com | datirpatilassociate@gmail.com
 Mob-9860265438, 9860034349 | Office Mob -7721075999

OWNER'S NAME: M/s. Mangalam Buildcorp through partner Mr.Subhash Sakore & other3			OWNER'S SIGN: 
PROJECT: SURVEY NO : Gat No. 234(P), 236(P) HISSA NO : PLOT NO : CTS NO : DESCRIPTION : REGULAR TRACK, VILLAGE - DUDULGAON			
ARCHITECT: DATIR PATIL ASSOCIATEE			ARCHITECT'S SIGN: 
	JOB NO.	DRG.NO.	SCALE
			1:100
	INWARD NO	DATE	
		13-03-2024	