
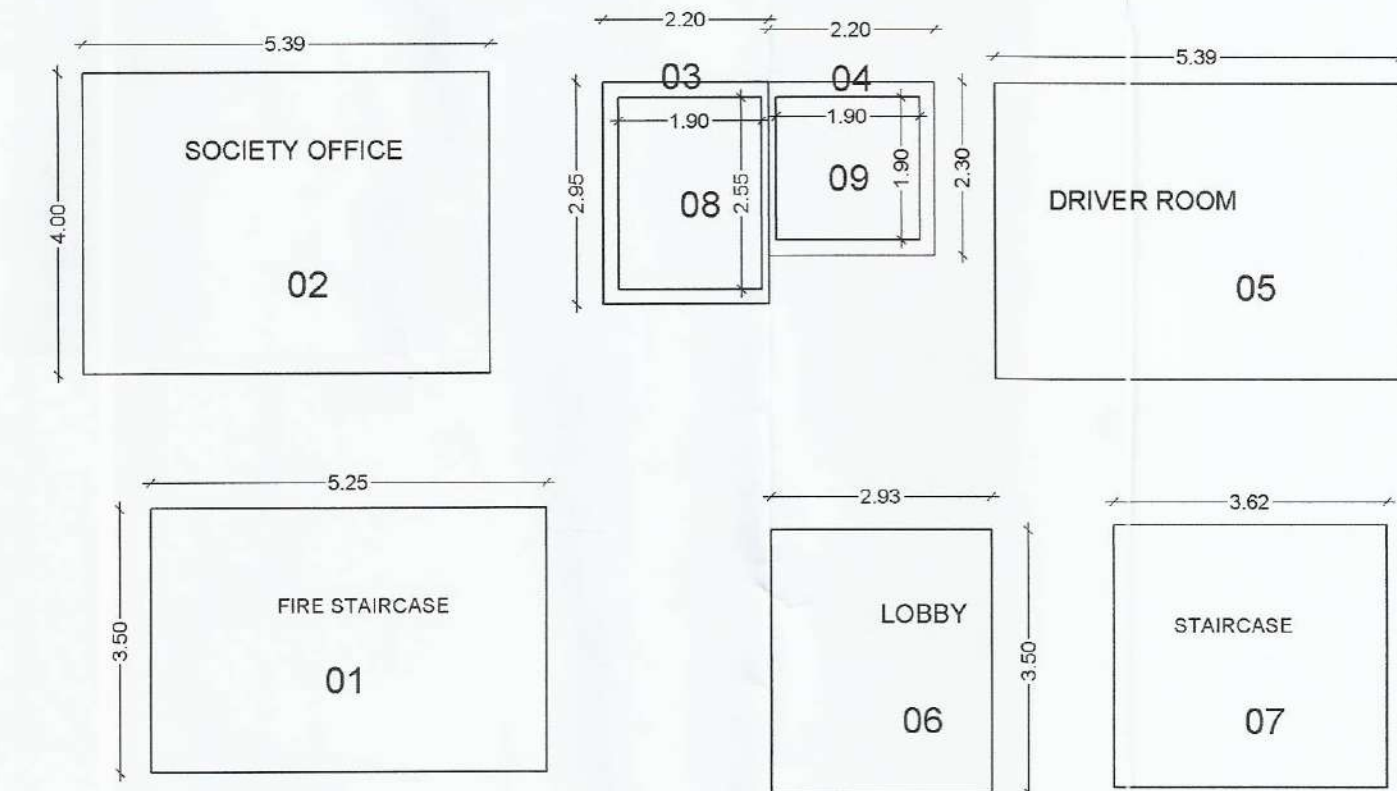
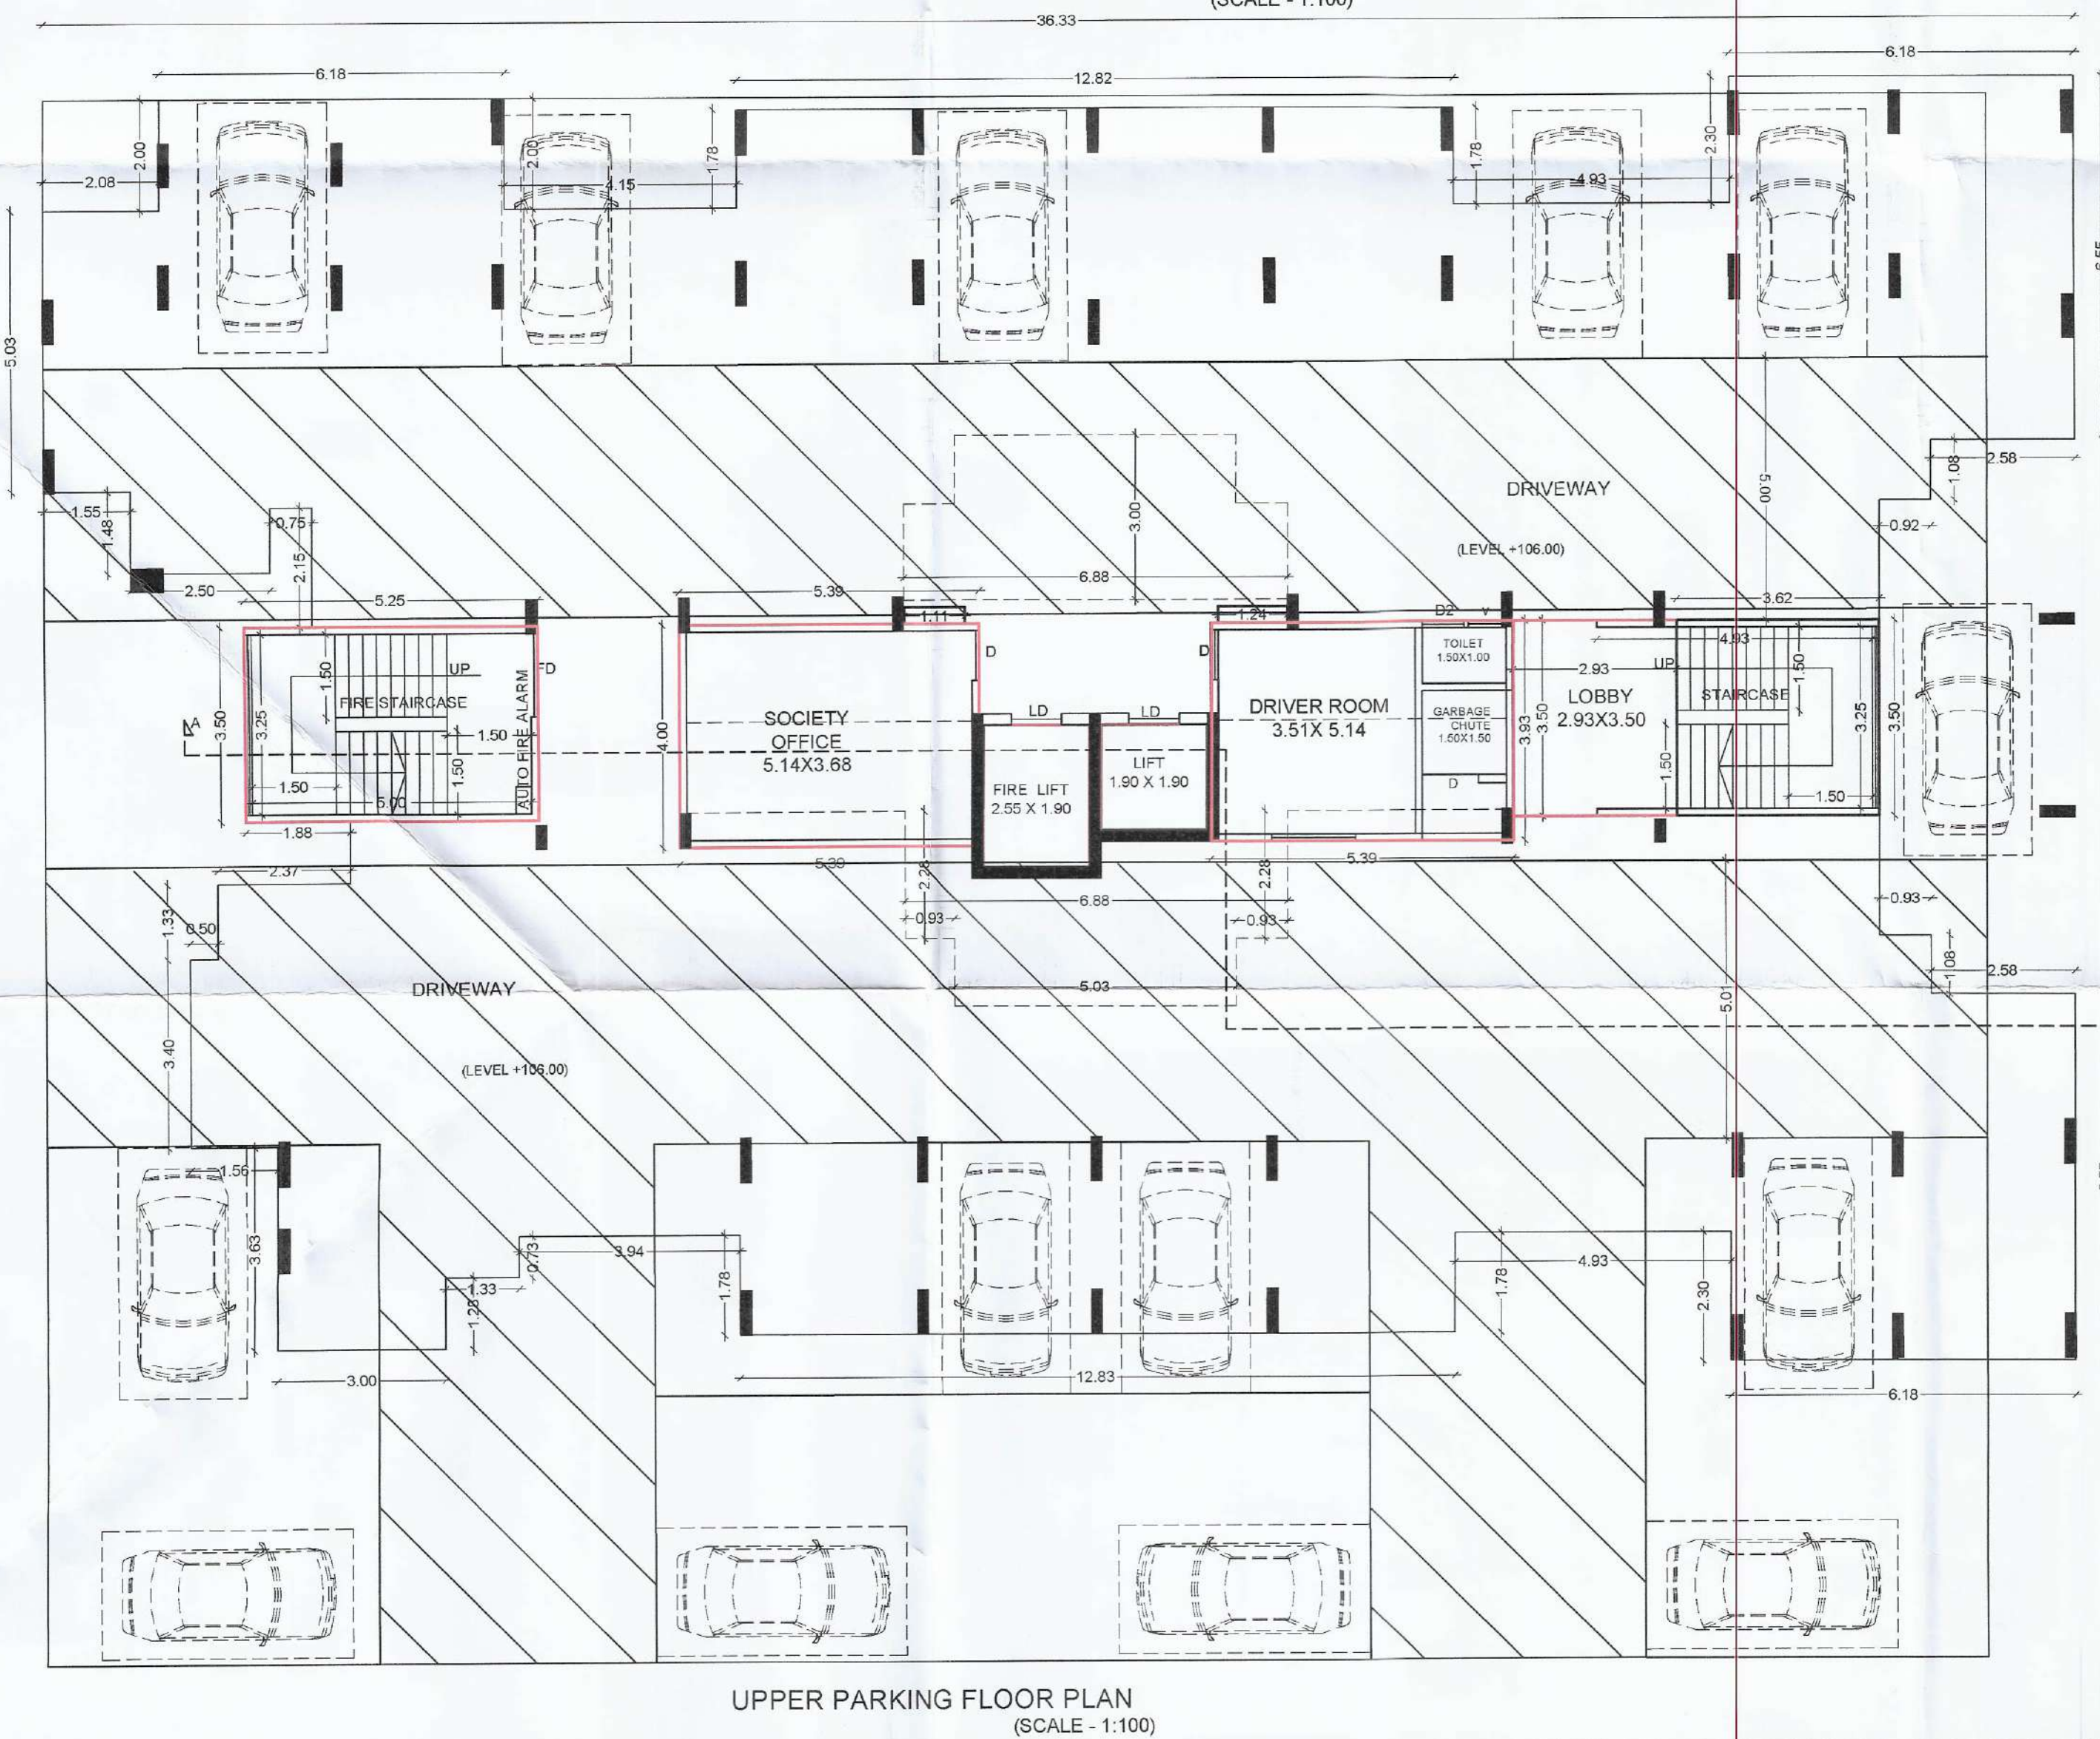


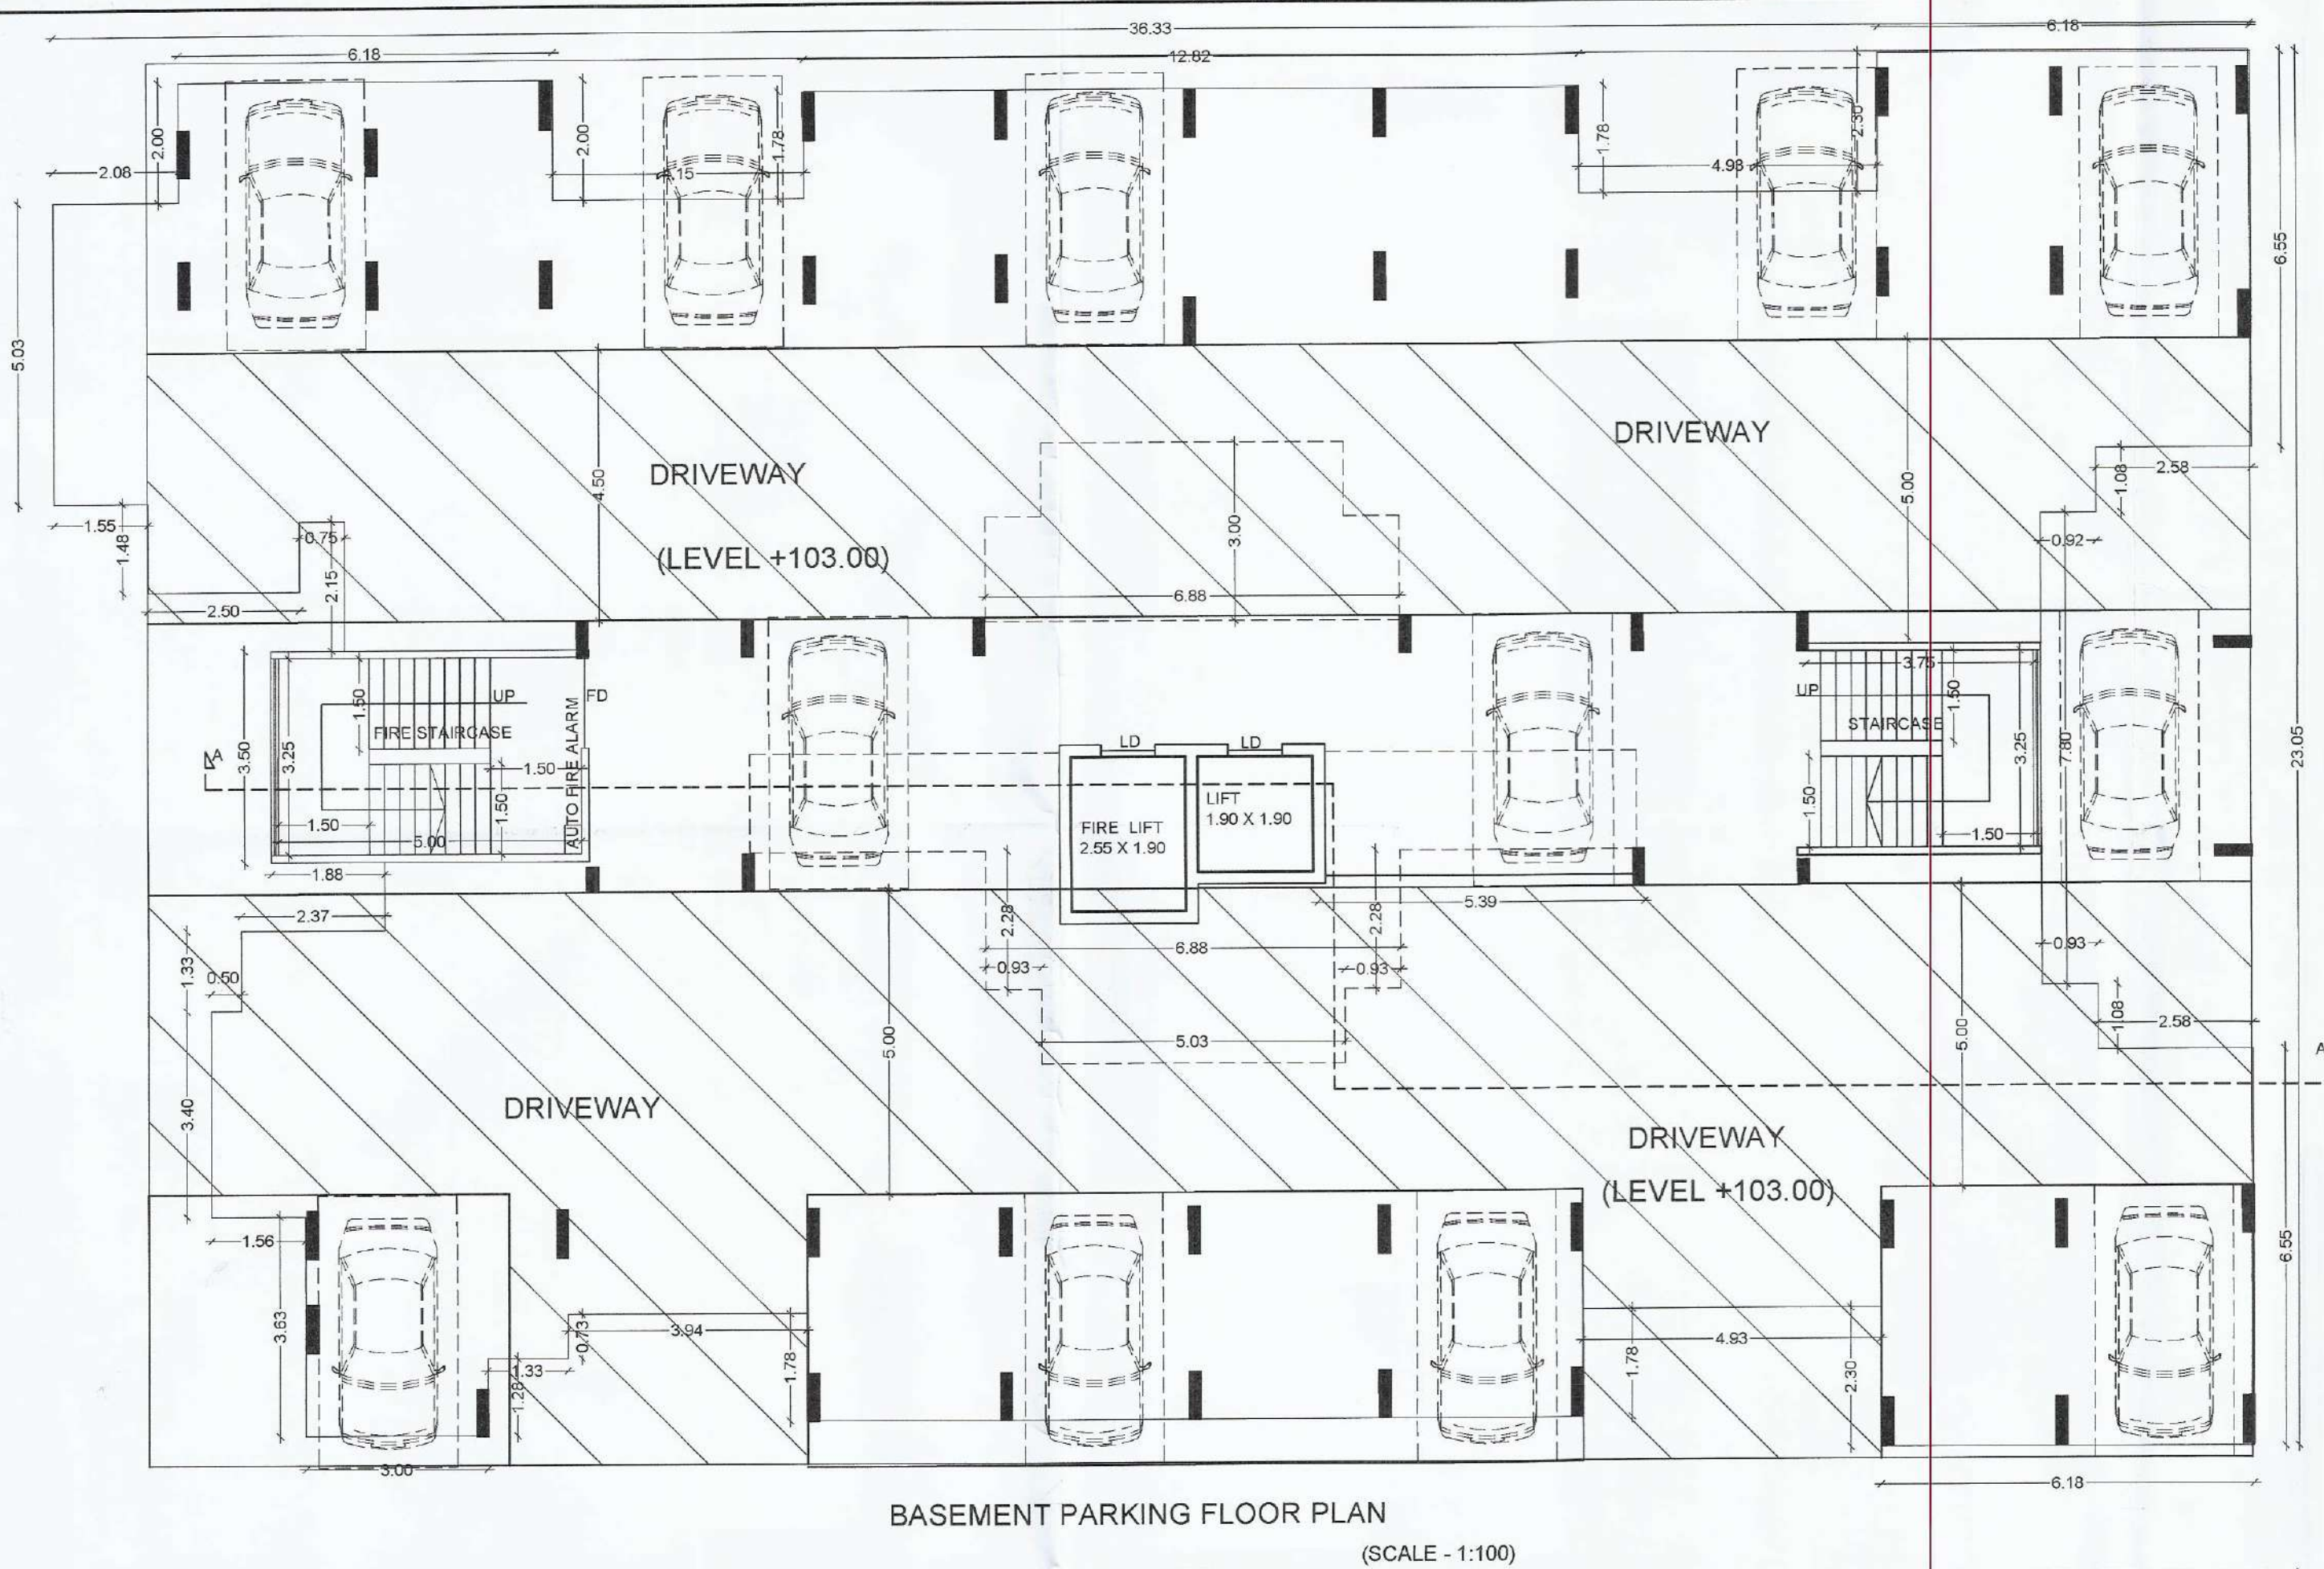

AREA KEY PLAN OF UPPER PARKING FLOOR

(SCALE - 1:100)


- 1) 5.25 X 3.50 = 18.375 SQ.MT.
- 2) 5.39 X 4.00 = 21.56 SQ.MT.
- 3) 2.20 X 2.95 = 6.49 SQ.MT.
- 4) 2.20 X 2.30 = 5.06 SQ.MT.
- 5) 5.39 X 3.93 = 21.18 SQ. MT
- 6) 2.93 X 3.50 = 10.25 SQ. MT
- 7) 3.62 X 3.50 = 12.67 SQ.MT.

= 95.585 SQ.M

- 8) 1.90 X 2.55 = 4.845 SQ.MT.
- 9) 1.90 X 1.90 = 3.61 SQ.MT.

= 87.13 SQ.M

LIGHTNING ARRESTER

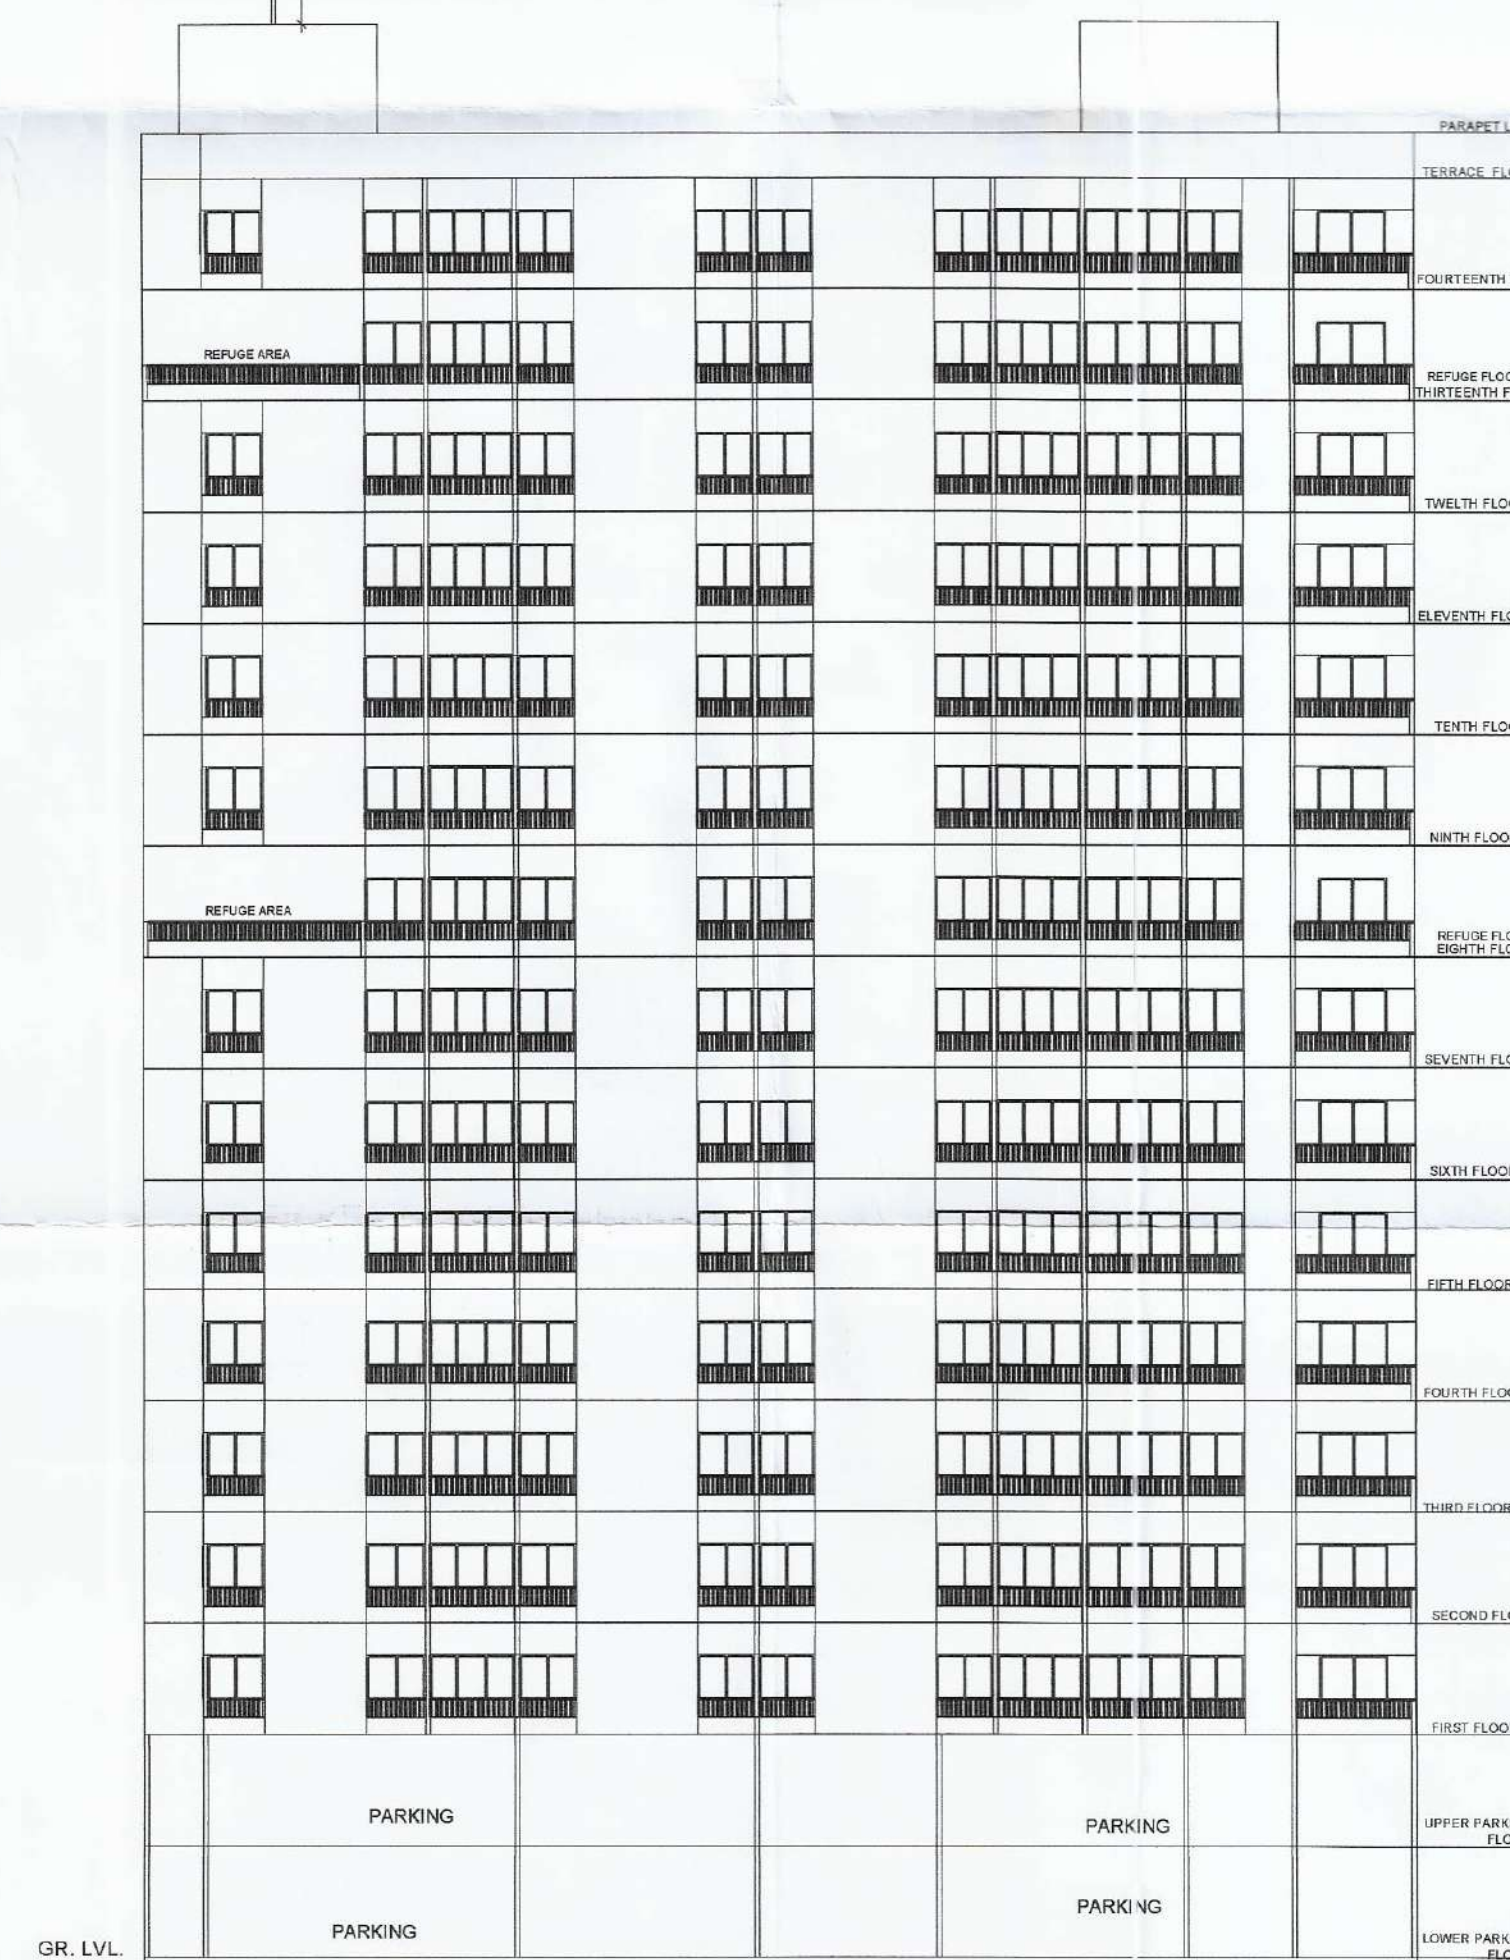

BUILDING: E & H (RESIDENTIAL)
STAMP OF APPROVAL

Sanctioned No. B.P. 124/2024
Subject to conditions mentioned in the
Office Order No. 22/04/2024
even dated 22/04/2024
Date 22/04/2024

Exempted Engineer
Building Permission and Unauthorised Building
Construction Control Department
Pimpri Chinchwad Municipal Corporation
Pimpri-411 018.

City Engineer
Building Permission Dept.
PCMC, Pimpri, Pune-18

Datir-Patil Associatee
ARCHITECT • ENGINEER • INTERIOR

ADD- Office no -1, 1st floor, latika kalbhori Bldg, Akurdi, Pune-35
www.datirpatilassociate.com
Mob-9850265438, 9860034349 Office Mob -7721075999

OWNER'S NAME: M/s. Mangalam Buildcorp through partner Mr. Subhash Sakore & other3
OWNER'S SIGN: *[Signature]*

PROJECT: SURVEY NO : Gat No. 234(P), 236(P) HISSA NO :
PLOT NO : CTS NO :
DESCRIPTION : REGULAR TRACK, VILLAGE - DUDULGAON
ARCHITECT: DATIR PATIL ASSOCIATEE ARCHITECT'S SIGN: *[Signature]*

JOB NO.	DRG. NO.	SCALE	DRAWN BY	CHECKED BY
		1:100		
INWARD NO.		DATE		
KEY NO.		SHEET NO.		

13-03-2024
18 / 27