

प्र. १ - मध्याह्नक वेळी (१२.०० ते १.००) या वेळी येथील सर्व शाळा, कॉलेज, विद्यापीठे, मंदिर, गुरुद्वारा, मठ, आदि स्थाने बंद राहिल्या पाहिजेत. 


BUILDING - I (RESIDENTIAL)

STAMP OF APPROVAL

Sanctioned No. B.P. Dudulgaon 43/2022
Subject to conditions mentioned in the
Office Order No. 12309/2022
Pimpri
Date 23/09/2022
Building Permit and Unauthorised Building
Construction Control Department
Pimpri-Chinchwad Municipal Corporation
Pimpri-411 016
City Engineer
Building Permission Dept.
Pimpri-Chinchwad Municipal Corporation
Pimpri-411 016

AREA KEY PLAN OF UPPER
PARKING FLOOR (LOBBY)


(SCALE - 1:100)
1) 2.10 X 4.40 = 9.24 SQ. MT
2) 0.40 X 3.95 = 1.58 SQ. MT
3) 0.13 X 3.50 = 0.45 SQ. MT
= 11.27 SQ. M

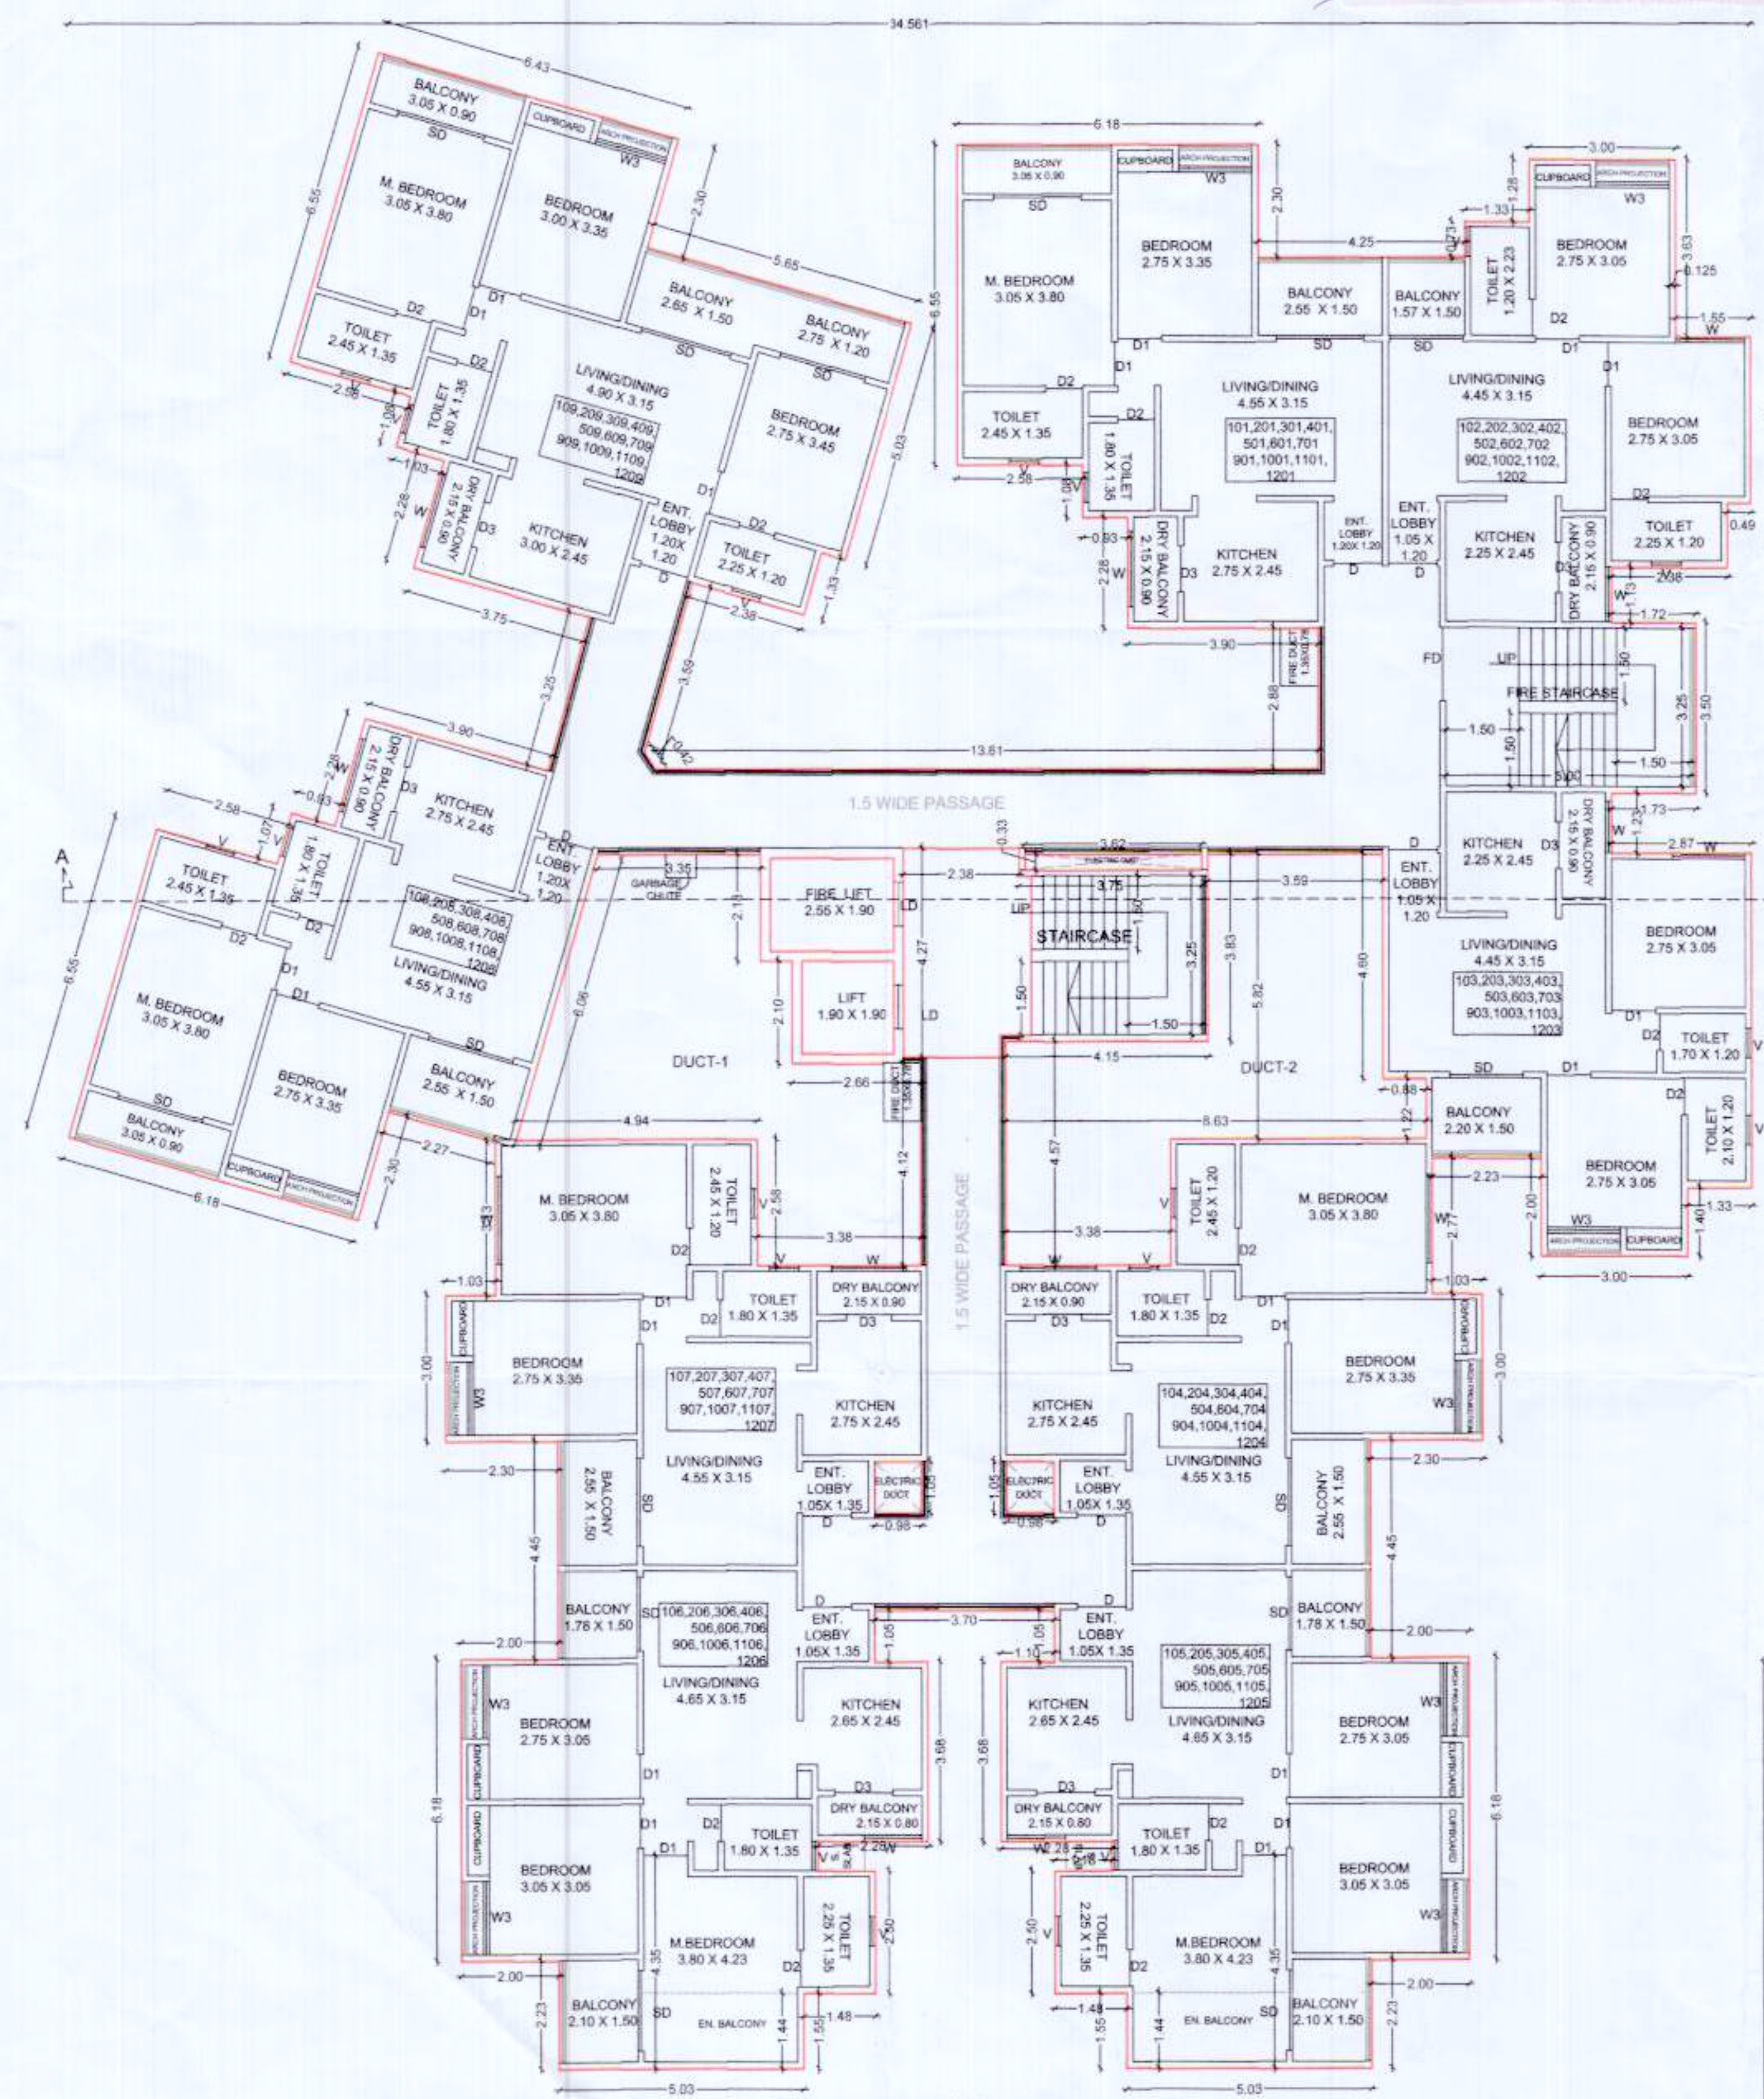

TYPICAL 1ST, 2ND, 3RD, 4TH, 5TH, 6TH, 7TH, 9TH, 10TH, 11TH, 12TH FLOOR PLAN
(SCALE-1:100)


PROPOSED 'I' BUILDING WITH MHADA			
FORM OF STATEMENT-2			
[SR. NO. 9(a)]			
PROPOSED BUILDING 'I'			
BUILDING NO.	FLOOR NO.	TOTAL BUILT UP AREA OF FLOOR AS PER OUTER CONSTRUCTION LINE SQ. MT.	TENEMENT RESIDENTIAL
I' BUILDING	1	0	0
	2	0	0
	3	0	0
	4	0	0
	5	0	0
	6	0	0
	7	0	0
	8	0	0
	9	0	0
	10	0	0
	11	0	0
	12	0	0
	13	0	0
	14	0	0
	15	0	0

PROPOSED 'I' BUILDING WITHOUT MHADA			
FORM OF STATEMENT-2			
[SR. NO. 9(a)]			
PROPOSED BUILDING 'I'			
BUILDING NO.	FLOOR NO.	TOTAL BUILT UP AREA OF FLOOR AS PER OUTER CONSTRUCTION LINE SQ. MT.	TENEMENT RESIDENTIAL
I' BUILDING	1	0	0
	2	0	0
	3	0	0
	4	0	0
	5	0	0
	6	0	0
	7	0	0
	8	0	0
	9	0	0
	10	0	0
	11	0	0
	12	0	0
	13	0	0
	14	0	0
	15	0	0

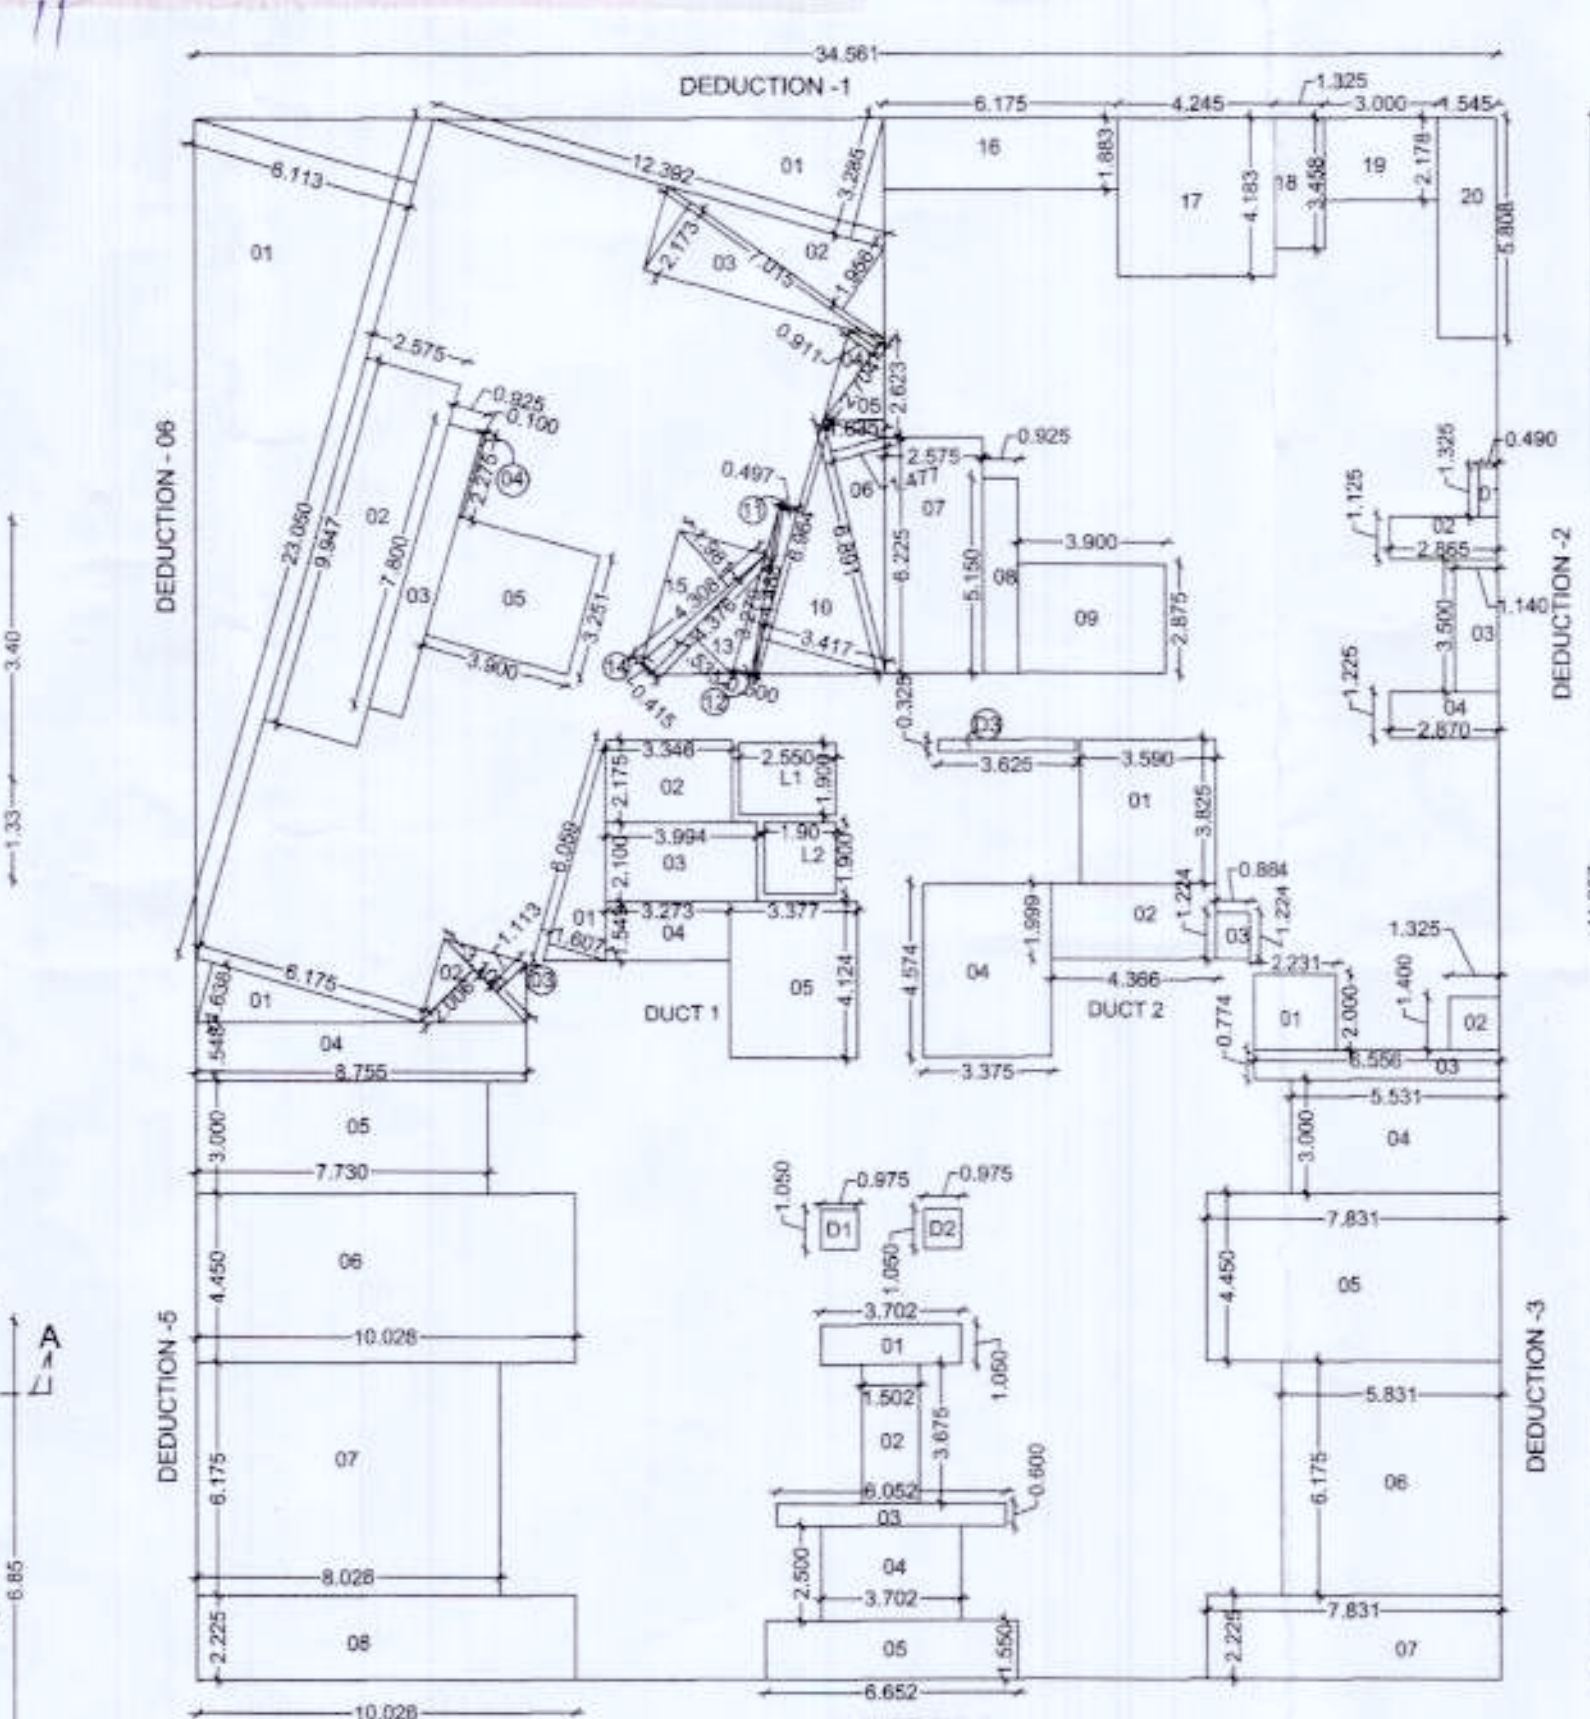


AREA KEY PLAN OF TYPICAL FLOOR
(SCALE - 1:200)

DEDUCTIONS			
SR. NO.	L	B	AREA UNIT
1	1.10	1.10	1.21 SQ. MT
2	1.10	1.10	1.21 SQ. MT
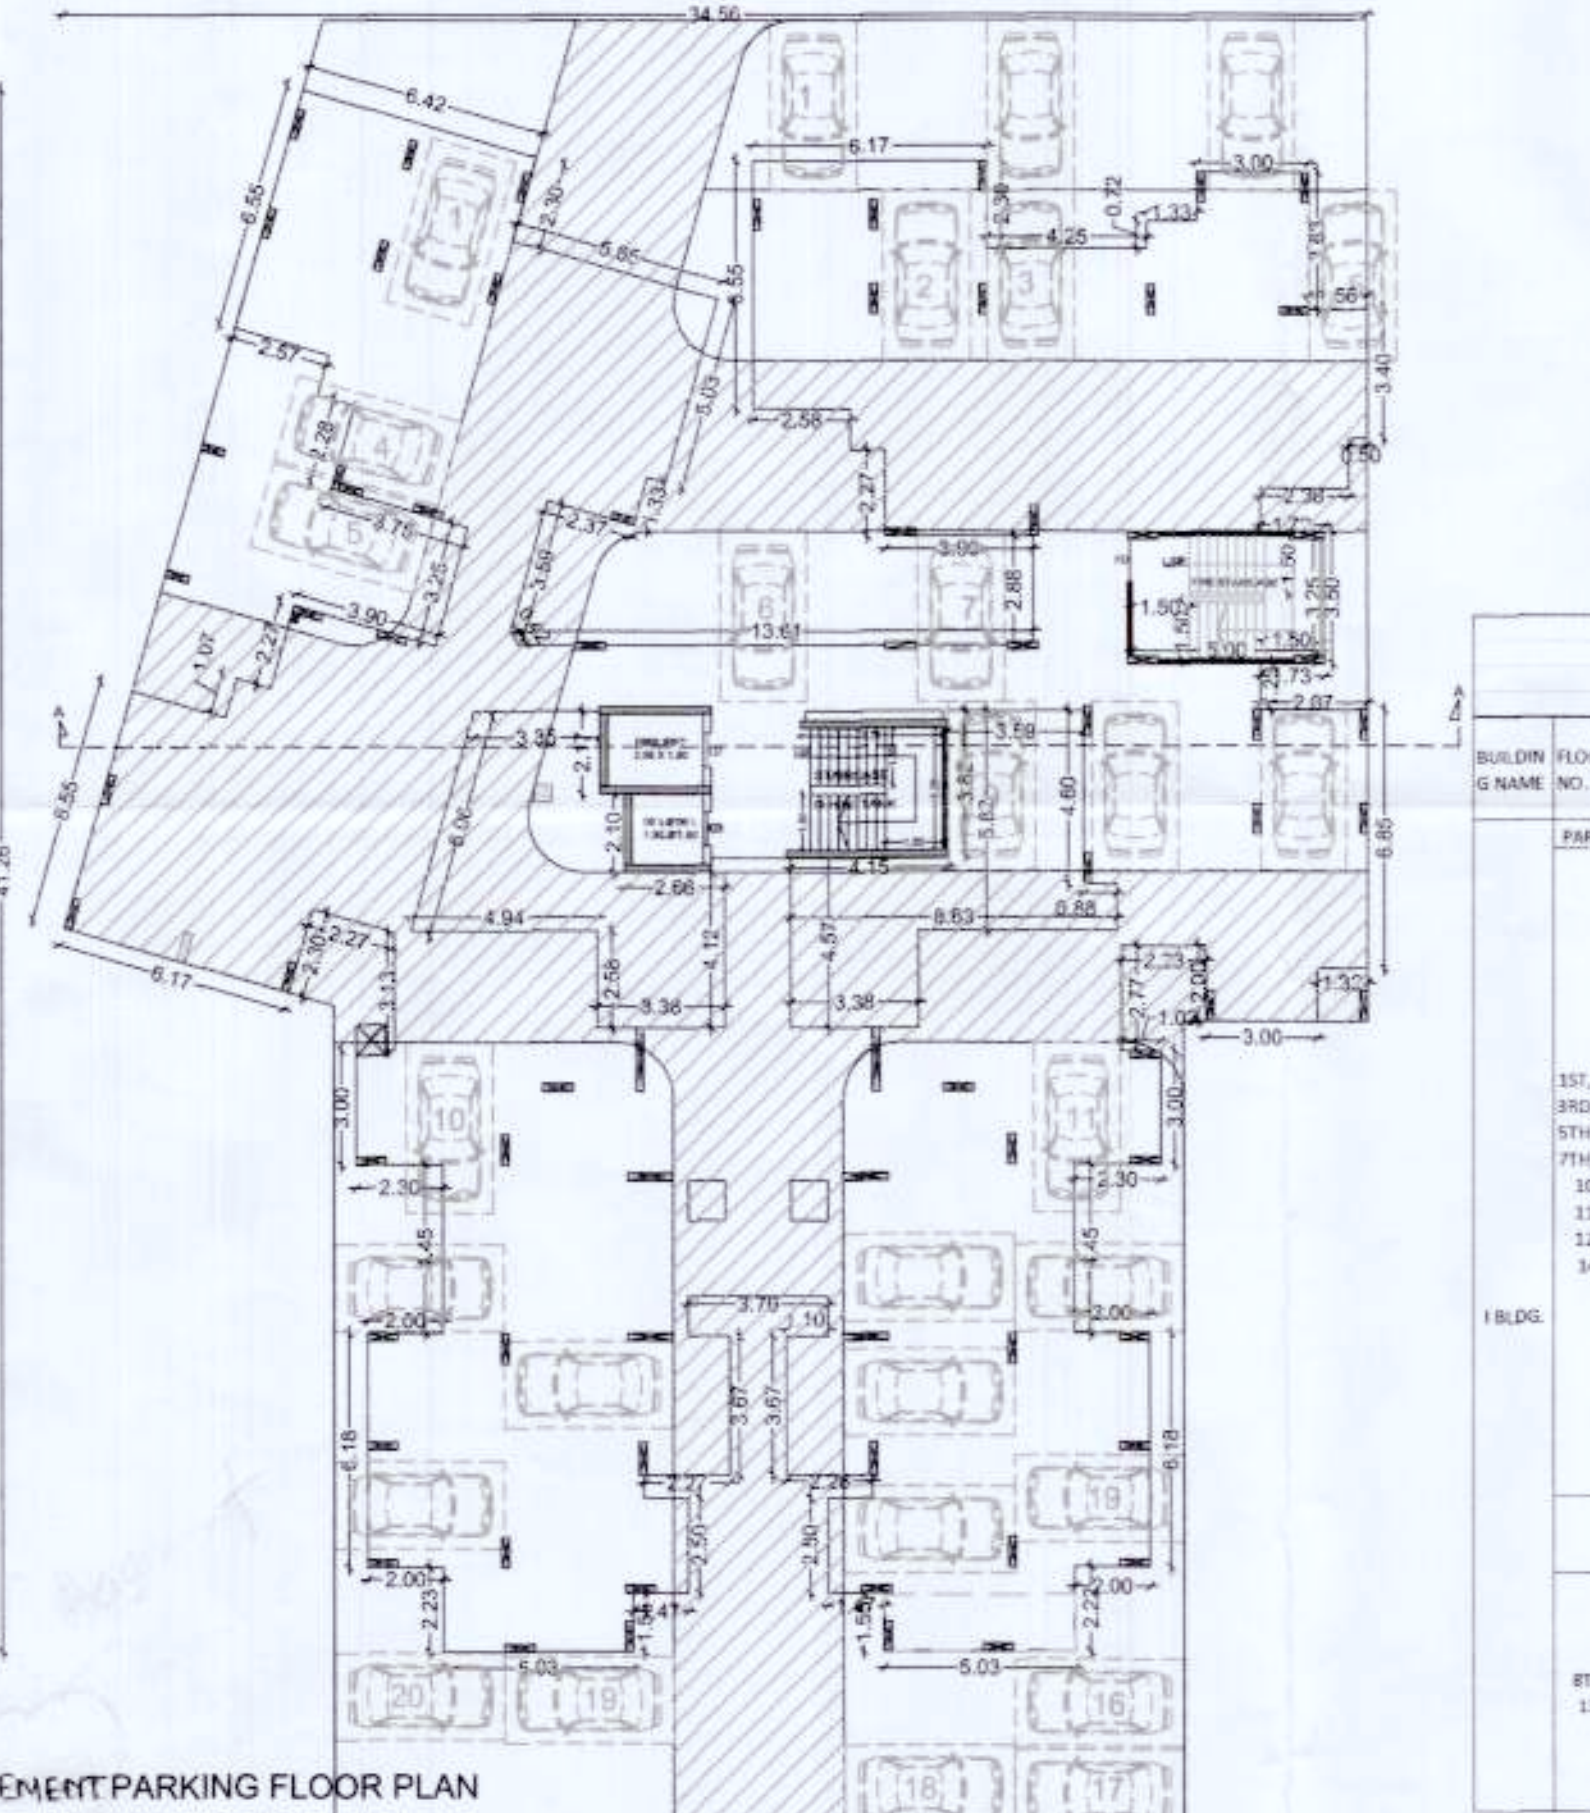

BASEMENT PARKING FLOOR PLAN
(SCALE - 1:200)

BUILT UP AREA OF TYPICAL FLOOR			
SR. NO.	L	B	AREA UNIT
1	34.561	X	41.257
2	34.561	X	41.257
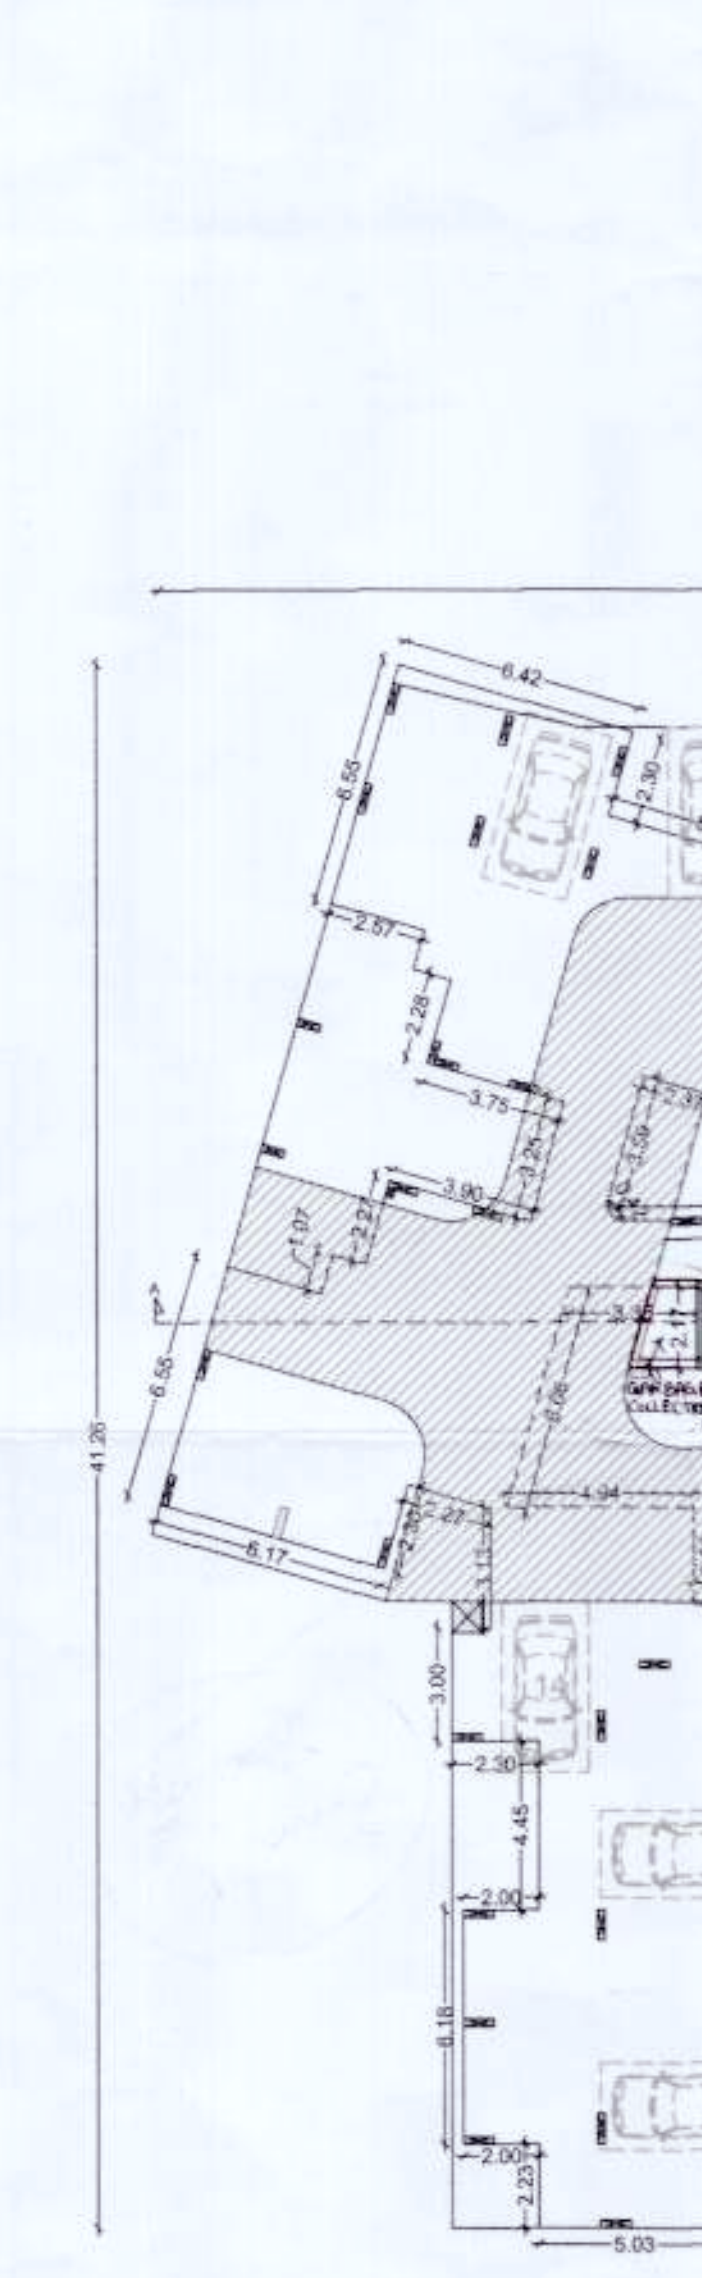

UPPER PARKING FLOOR PLAN
(SCALE - 1:200)

FORM OF STATEMENT-3									
[SR. NO. 9(b)]									
PROPOSED BUILDING (I)									
AREA DETAILS OF BUILDING									
BUILDING NAME	FLOOR NO.	APP. NO.	FLAT NO.	CARPET AREA(SQ.M)	AREA OF ATTACH /OPEN BALCONY	AREA OF DOUBLE HT. TERRACE ATTACH TO			
157, 2ND, 3RD, 4TH, 5TH, 6TH, 7TH, 9TH, 10TH, 11TH, 12TH, 14TH	RESI.	FLOORING	101, 201, 301, 401, 501, 601, 701, 801, 901, 1101, 1201, 1301	54.48	6.29	0.00			
			102, 302, 402, 502, 602, 702, 902, 1002, 1102, 1202, 1402	46.55	8.50	0.00			
			103, 203, 303, 403, 503, 603, 703, 903, 1003, 1103, 1203, 1403	46.72	4.76	0.00			
			104, 204, 304, 404, 504, 604, 704, 904, 1004, 1104, 1204, 1404	53.58					
			105, 205, 305, 405, 505, 605, 705, 905, 1005, 1105, 1205, 1405	64.38		0.00			
			106, 206, 306, 406, 506, 606, 706, 906, 1006, 1106, 1206, 1406	64.38	6.29	0.00			
			107, 207, 307, 407, 507, 607, 707, 907, 1007, 1107, 1207, 1407	53.58	8.99	0.00			
			108, 208, 308, 408, 508, 608, 708, 908, 1008, 1108, 1208, 1408	54.48	8.99	0.00			
			109, 209, 309, 409, 509, 609, 709, 909, 1009, 1109, 1209, 1409	70.51	12.60	0.00			
			801, 1301	54.48	6.29	0.00			
			802, 1302	46.55	8.50	0.00			
			803, 1303	46.72	4.76	0.00			
			804, 1304	53.58	6.29	0.00			
			805, 1305	64.38	6.29	0.00			
			806, 1306	64.38	8.99	0.00			
			807, 1307	53.58	8.99	0.00			
			808, 1308	54.48	8.99	0.00			
			809, 1309	57.26	9.14	0.00			
			8TH & 13TH	RESI.					