
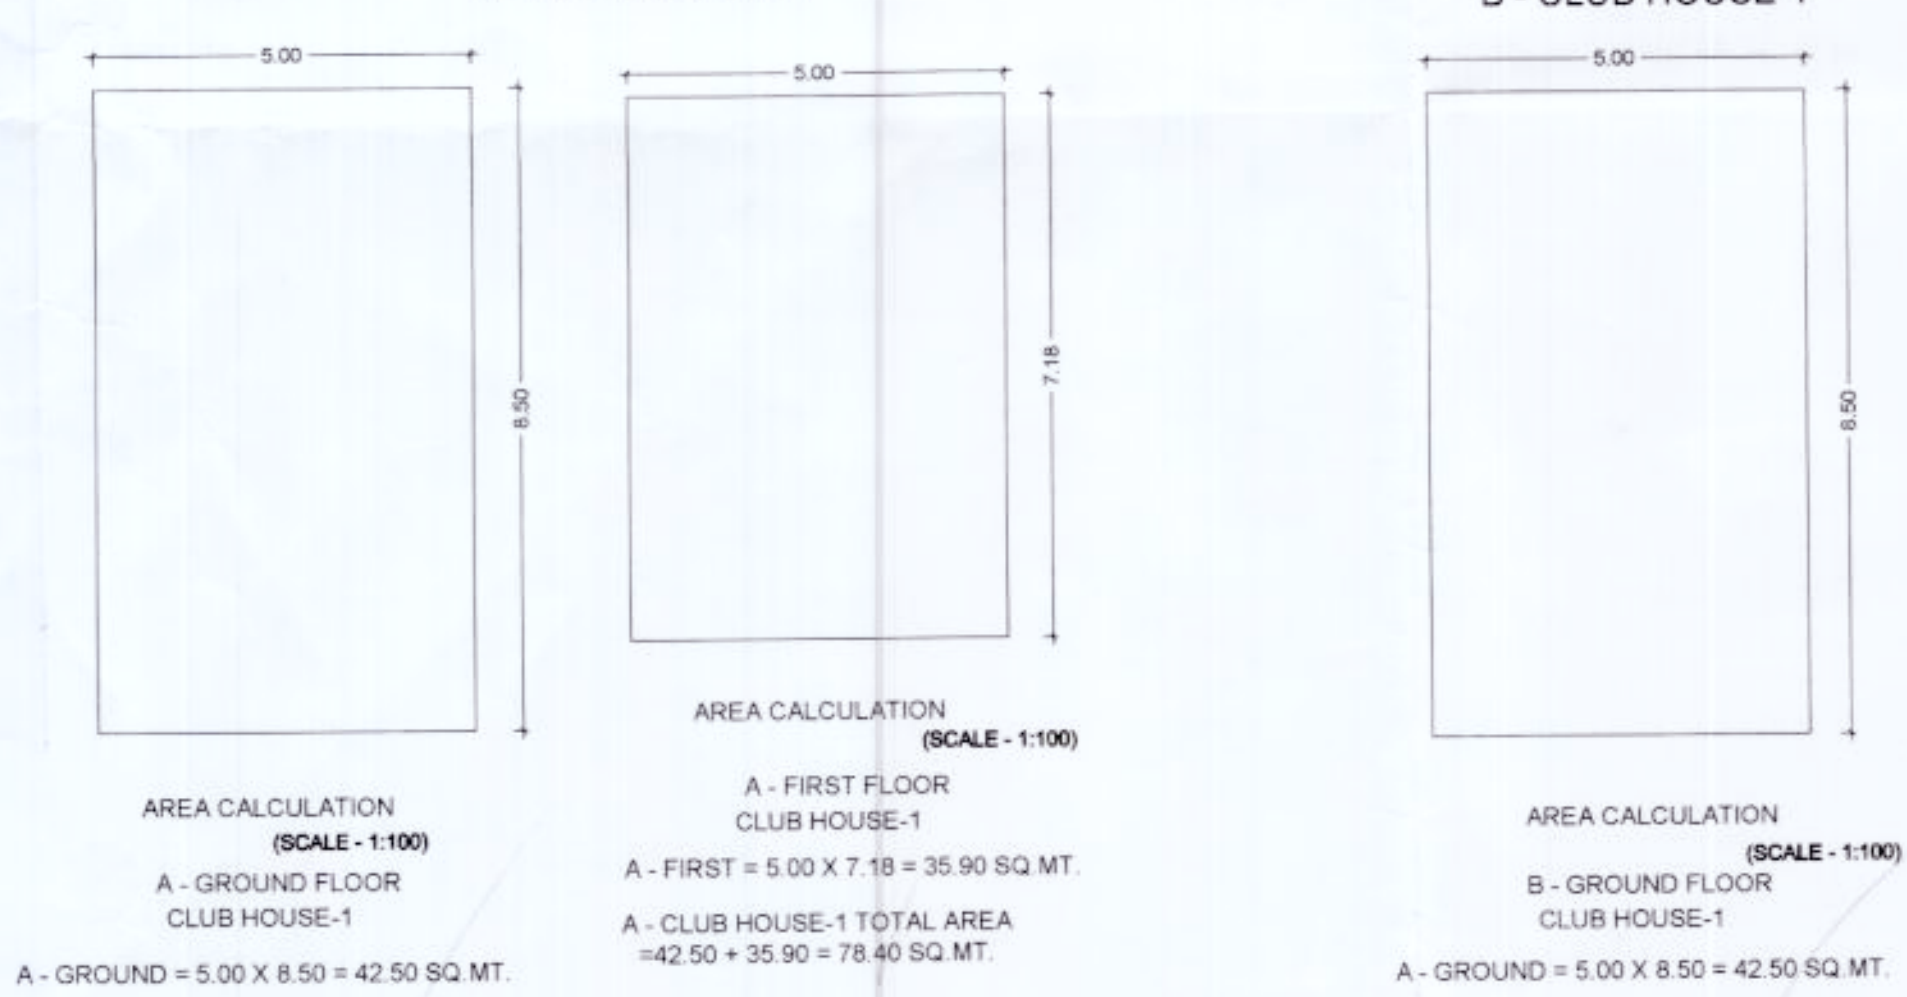


STAMP OF APPROVAL




Sanctioned No. B.P. [Dudulgaon] 43/2022
 Subject to conditions mentioned in the
 Office Order No. 23/09/2022
 Pimpri
 Date 23/09/2022
 Executive Engineer
 Building Permission and Unauthorised Building
 Construction Control Department
 Pimpri Chinchwad Municipal Corporation
 Pimpri-411 018
 City Engineer
 Building Permission Dept.
 PCMC, Pimpri, Pune-19

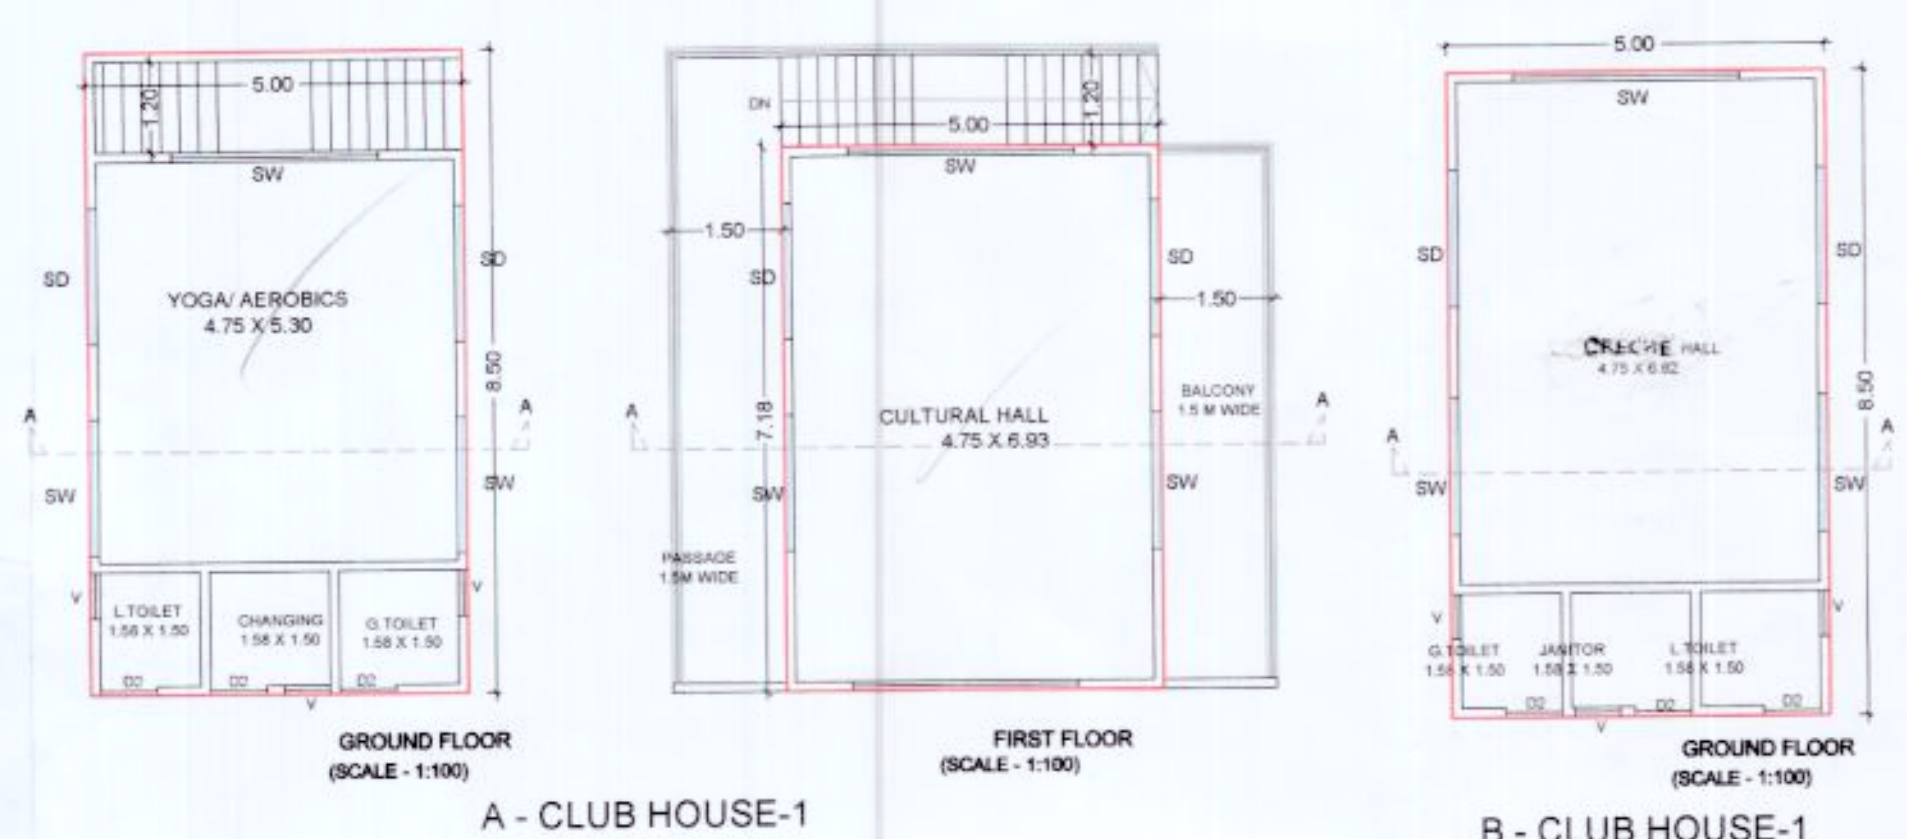

FORM OF STATEMENT-2 [SR. NO. 9(a)] PROPOSED BUILDING		
BUILDING NO.	FLOOR NO.	TOTAL BUILT-UP AREA OF FLOOR, AS PER OUTER CONSTRUCTION LINE, SQ. MT.
(1)	(2)	(3)
A - CLUB HOUSE-1	GROUND FLOOR	42.50
	FIRST FLOOR	35.90
	TERRACE FLOOR	0.00
	TOTAL	78.40

FORM OF STATEMENT-2 [SR. NO. 9(a)] PROPOSED BUILDING		
BUILDING NO.	FLOOR NO.	TOTAL BUILT-UP AREA OF FLOOR, AS PER OUTER CONSTRUCTION LINE, SQ. MT.
(1)	(2)	(3)
B - CLUB HOUSE-1	GROUND FLOOR	42.50
	FIRST FLOOR	0.00
	TERRACE FLOOR	0.00
	TOTAL	42.50



FORM OF STATEMENT-2 [SR. NO. 9(a)] PROPOSED BUILDING		
BUILDING NO.	FLOOR NO.	TOTAL BUILT-UP AREA OF FLOOR, AS PER OUTER CONSTRUCTION LINE, SQ. MT.
(1)	(2)	(3)
CLUB HOUSE-1 (A+B)	GROUND FLOOR	85.00
	FIRST FLOOR	35.90
	TERRACE FLOOR	0.00
	TOTAL	120.90

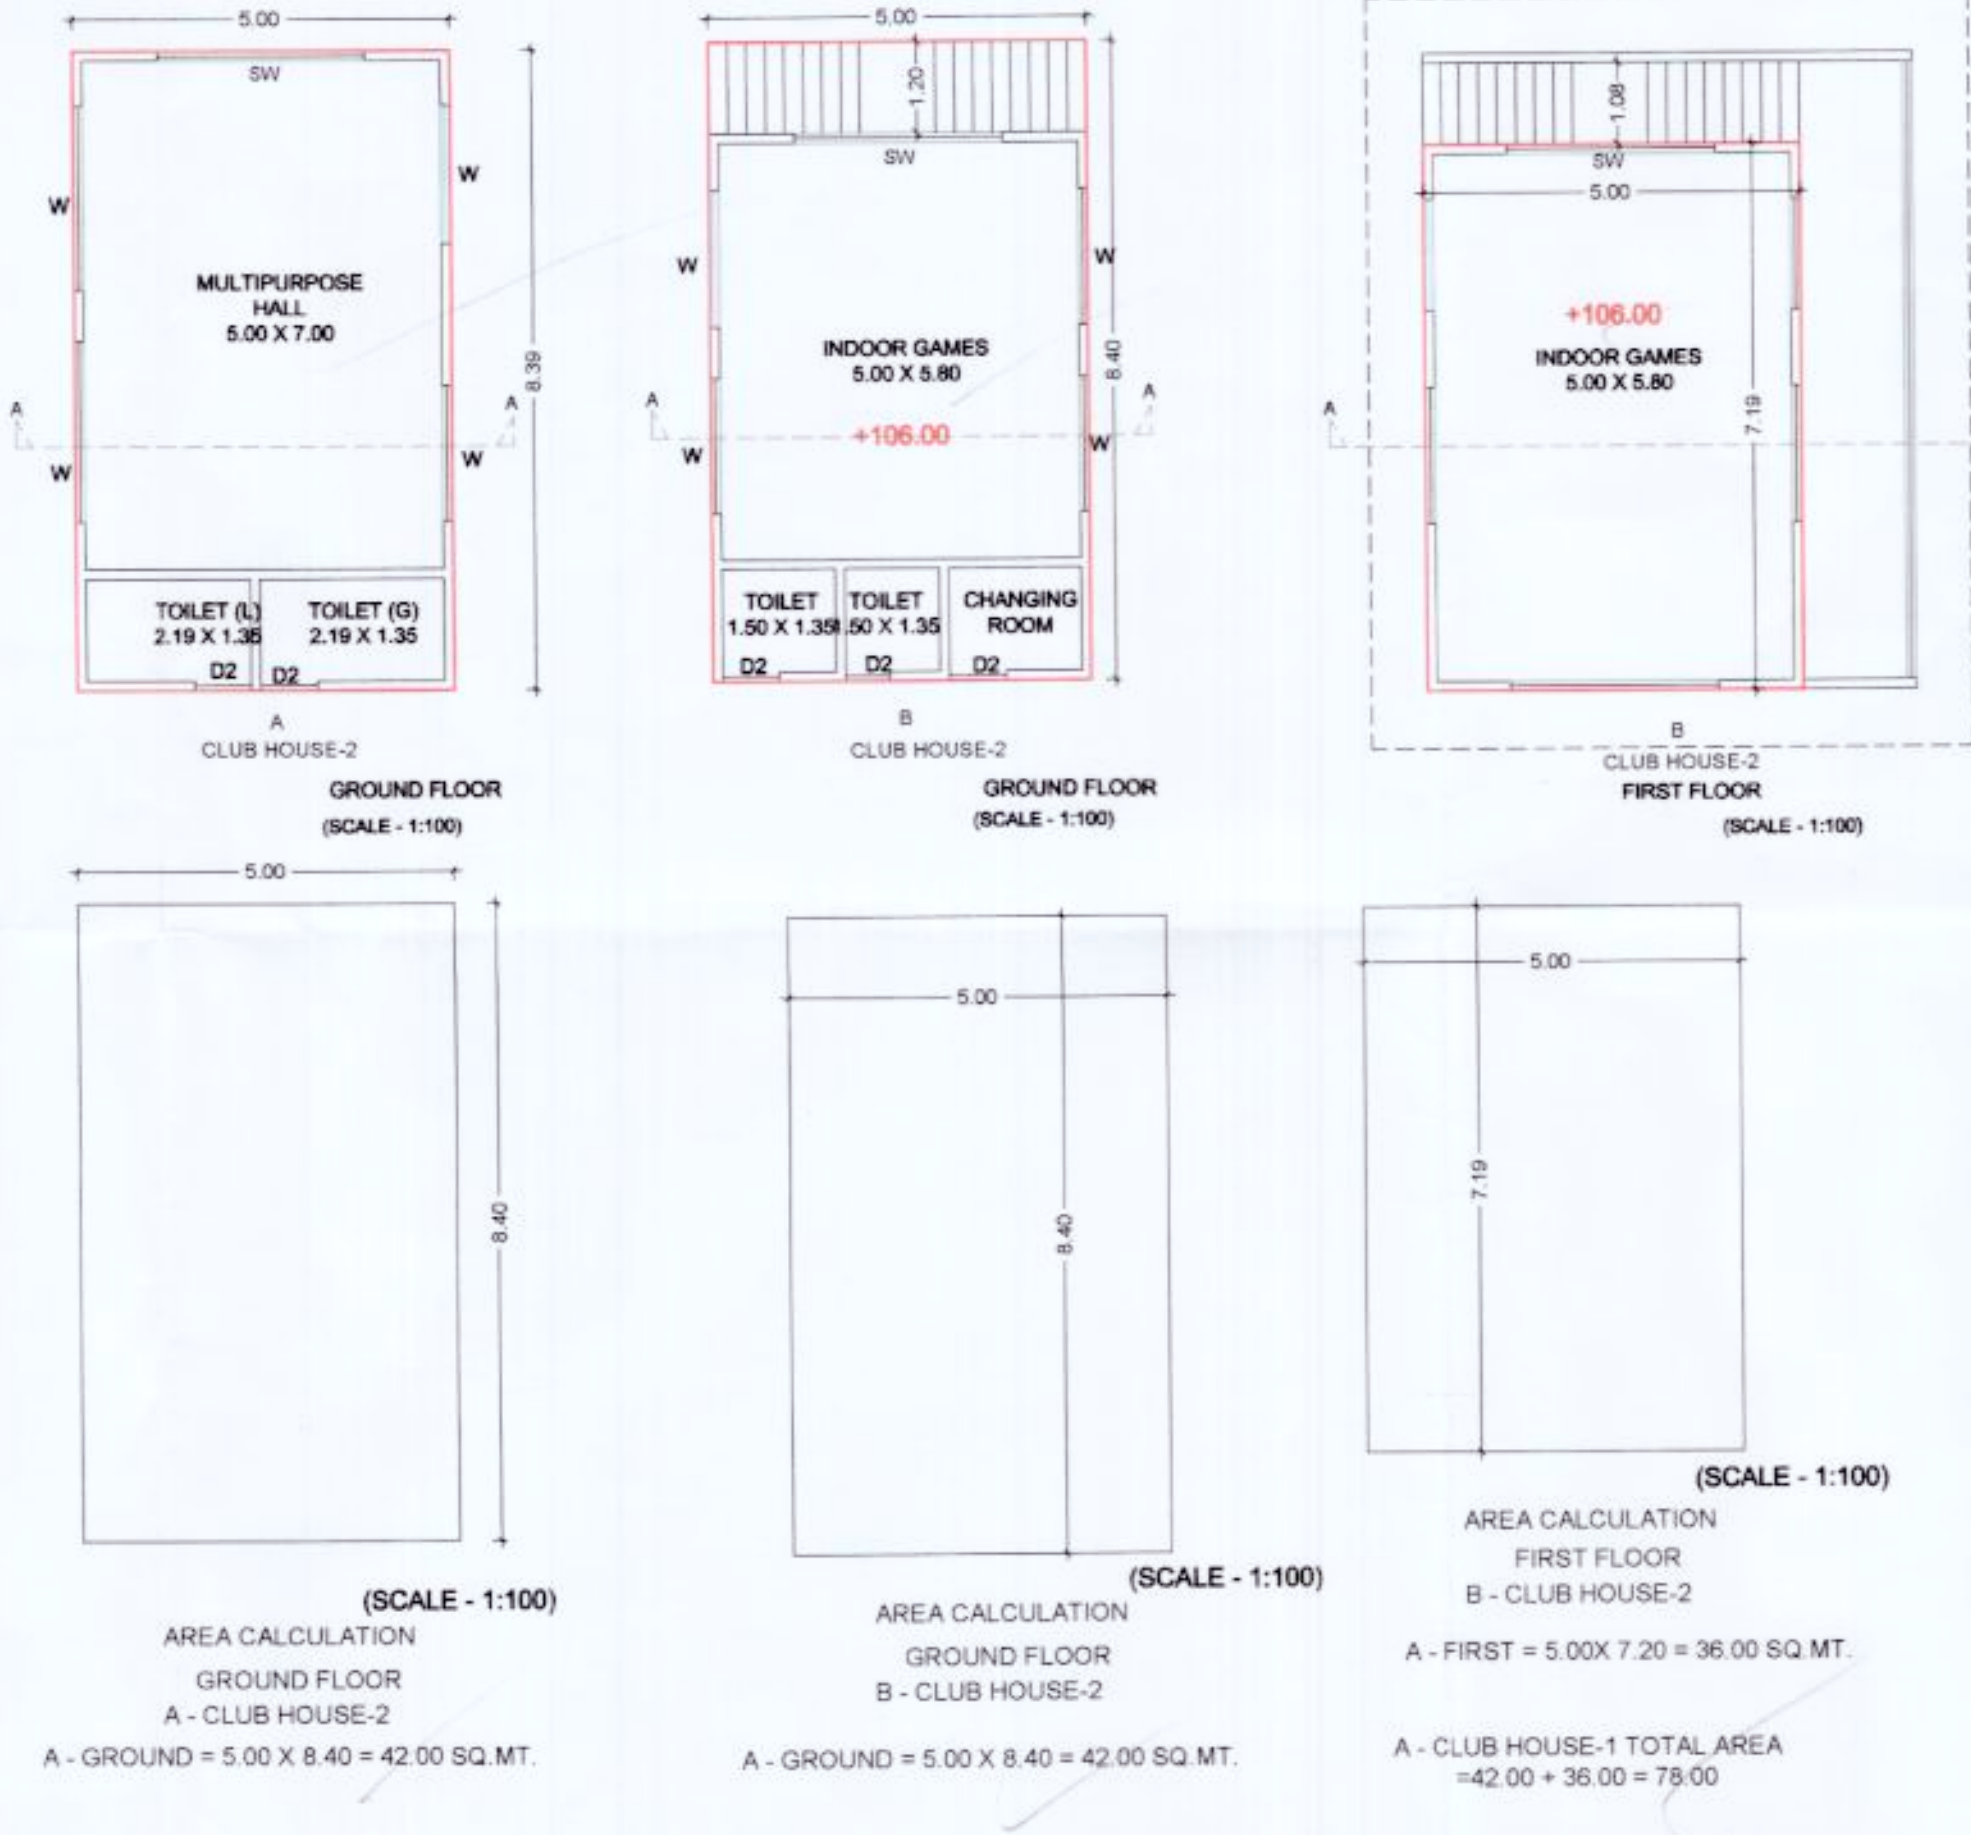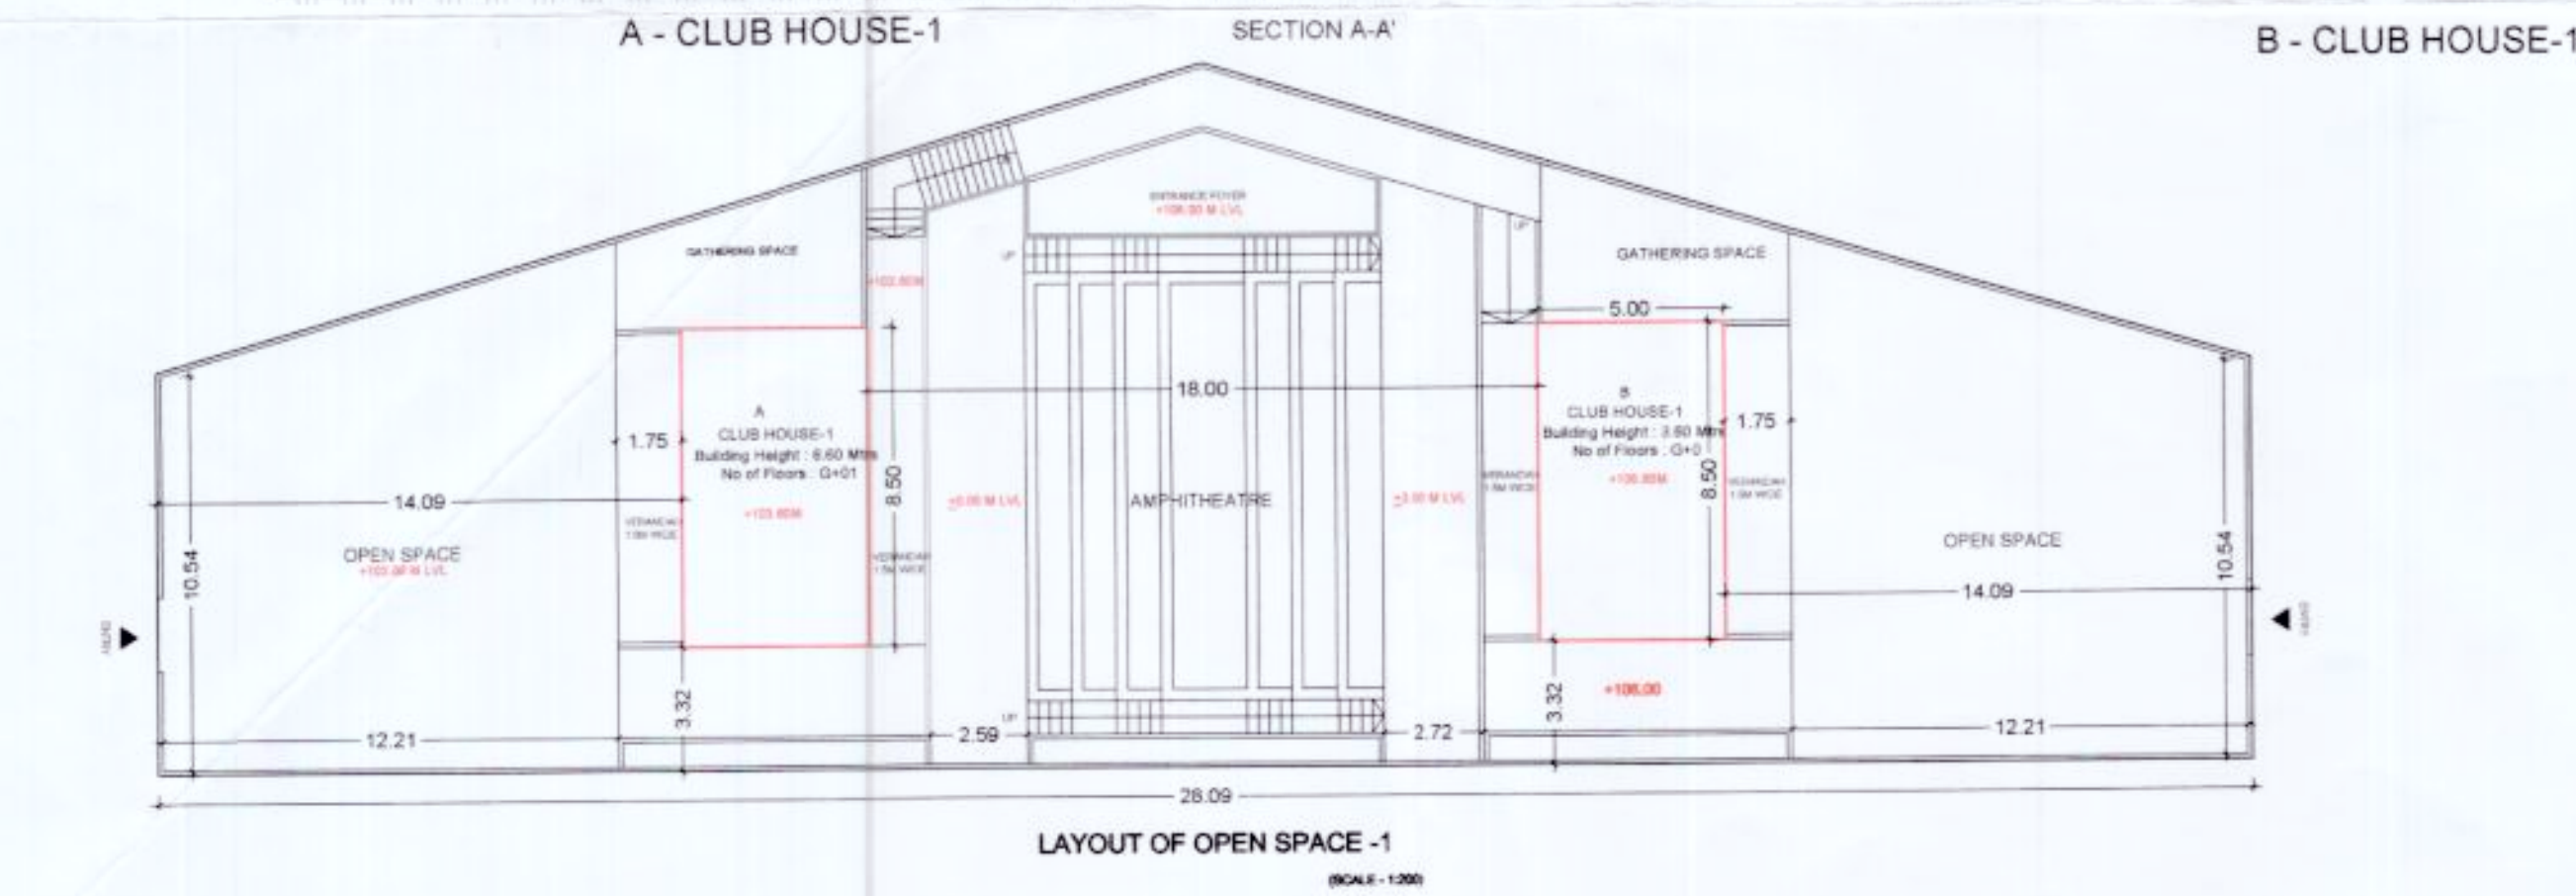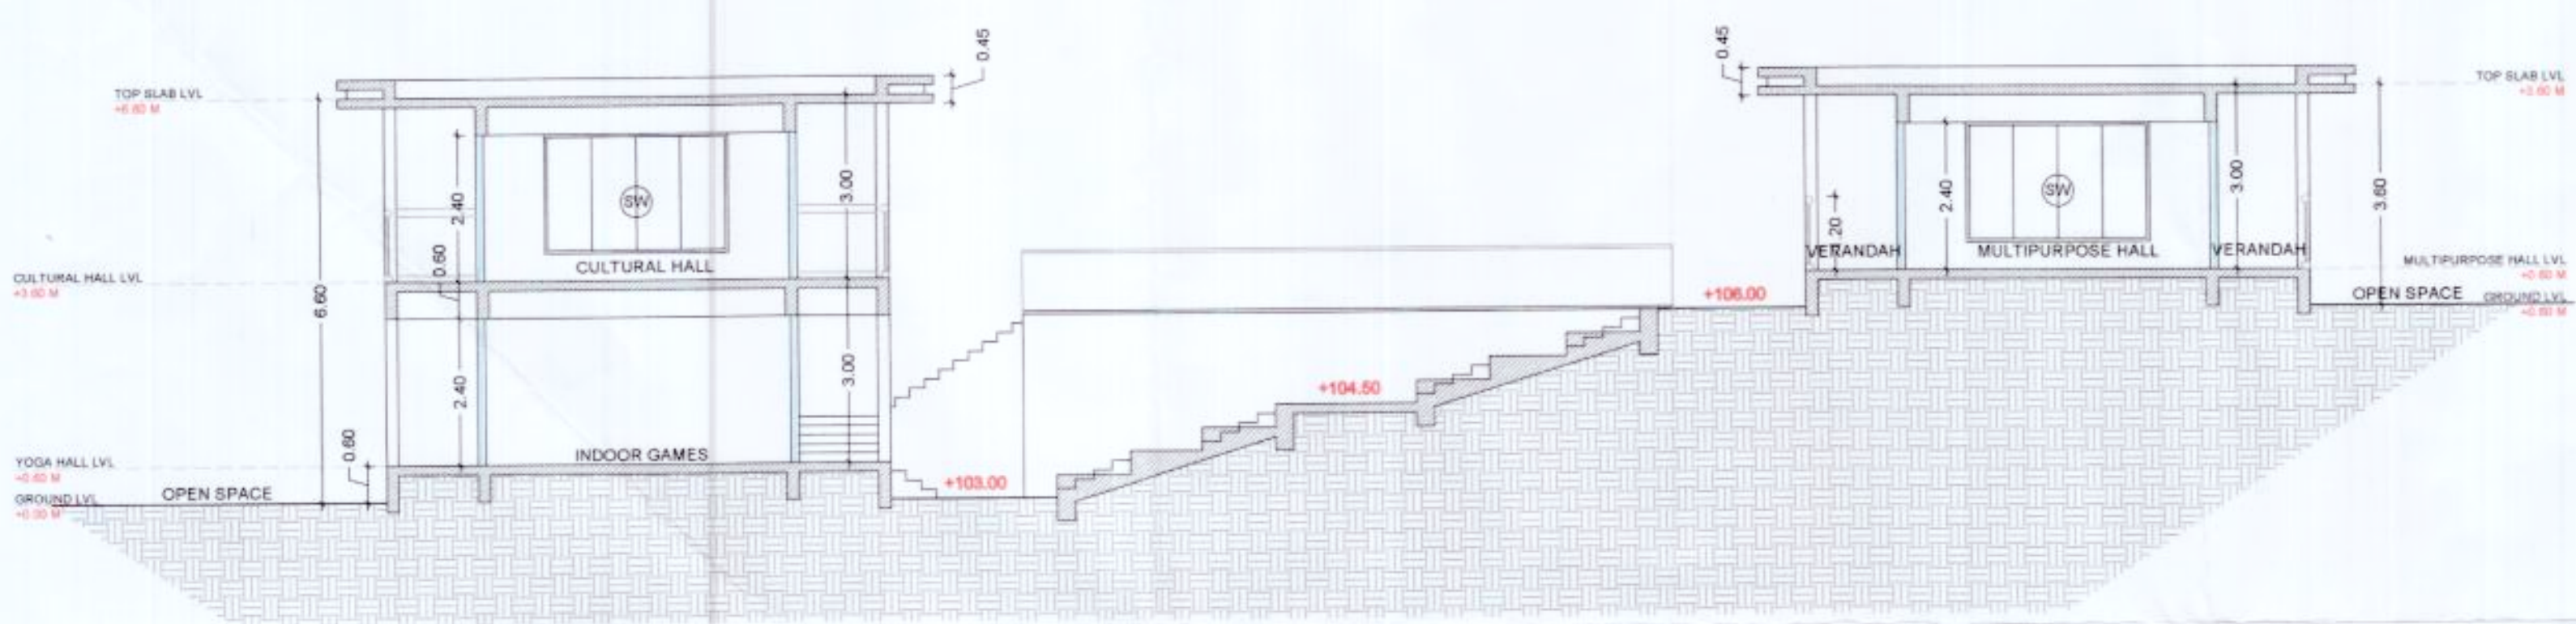

FORM OF STATEMENT-2 [SR. NO. 9(a)] PROPOSED BUILDING		
BUILDING NO.	FLOOR NO.	TOTAL BUILT-UP AREA OF FLOOR, AS PER OUTER CONSTRUCTION LINE, SQ. MT.
(1)	(2)	(3)
A - CLUB HOUSE-2	GROUND FLOOR	42.00
	FIRST FLOOR	36.00
	TERRACE FLOOR	0.00
	TOTAL	78.00

FORM OF STATEMENT-2 [SR. NO. 9(a)] PROPOSED BUILDING		
BUILDING NO.	FLOOR NO.	TOTAL BUILT-UP AREA OF FLOOR, AS PER OUTER CONSTRUCTION LINE, SQ. MT.
(1)	(2)	(3)
B - CLUB HOUSE-2	GROUND FLOOR	42.00
	FIRST FLOOR	36.00
	TERRACE FLOOR	0.00
	TOTAL	78.00


FORM OF STATEMENT-2 [SR. NO. 9(a)] PROPOSED BUILDING		
BUILDING NO.	FLOOR NO.	TOTAL BUILT-UP AREA OF FLOOR, AS PER OUTER CONSTRUCTION LINE, SQ. MT.
(1)	(2)	(3)
CLUB HOUSE-2 (A+B)	GROUND FLOOR	84.00
	FIRST FLOOR	36.00
	TERRACE FLOOR	0.00
	TOTAL	120.00

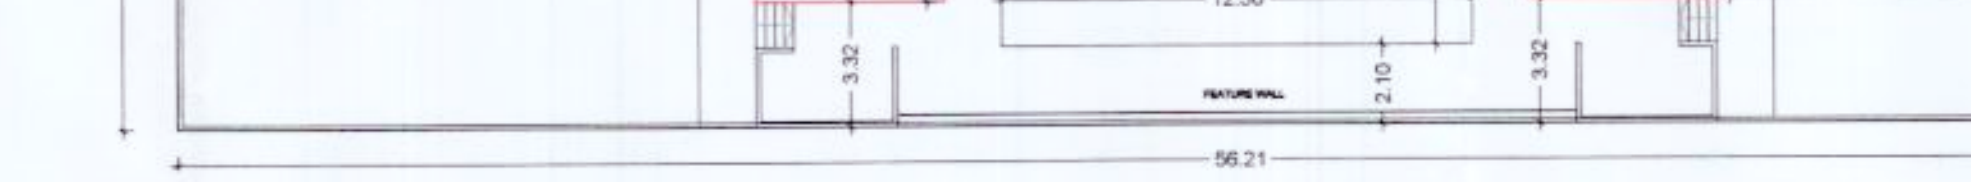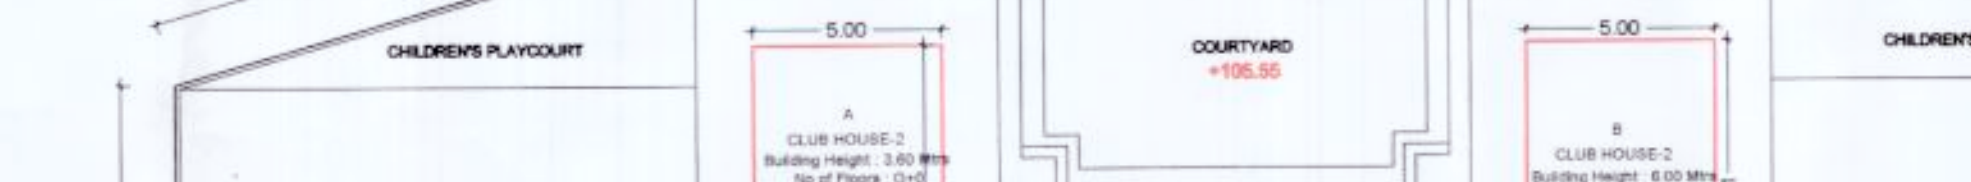

FORM OF STATEMENT-2 [SR. NO. 9(a)] PROPOSED BUILDING		
BUILDING NO.	FLOOR NO.	TOTAL BUILT-UP AREA OF FLOOR, AS PER OUTER CONSTRUCTION LINE, SQ. MT.
(1)	(2)	(3)
A - CLUB HOUSE-1	GROUND FLOOR	42.00
	TERRACE FLOOR	0.00
	TOTAL	42.00

FORM OF STATEMENT-2 [SR. NO. 9(a)] PROPOSED BUILDING		
BUILDING NO.	FLOOR NO.	TOTAL BUILT-UP AREA OF FLOOR, AS PER OUTER CONSTRUCTION LINE, SQ. MT.
(1)	(2)	(3)
B - CLUB HOUSE-2	GROUND FLOOR	42.00
	FIRST FLOOR	36.00
	TERRACE FLOOR	0.00
	TOTAL	78.00

FORM OF STATEMENT-2 [SR. NO. 9(a)] PROPOSED BUILDING		
BUILDING NO.	FLOOR NO.	TOTAL BUILT-UP AREA OF FLOOR, AS PER OUTER CONSTRUCTION LINE, SQ. MT.
(1)	(2)	(3)
CLUB HOUSE-2 (A+B)	GROUND FLOOR	84.00
	FIRST FLOOR	36.00
	TERRACE FLOOR	0.00
	TOTAL	120.00

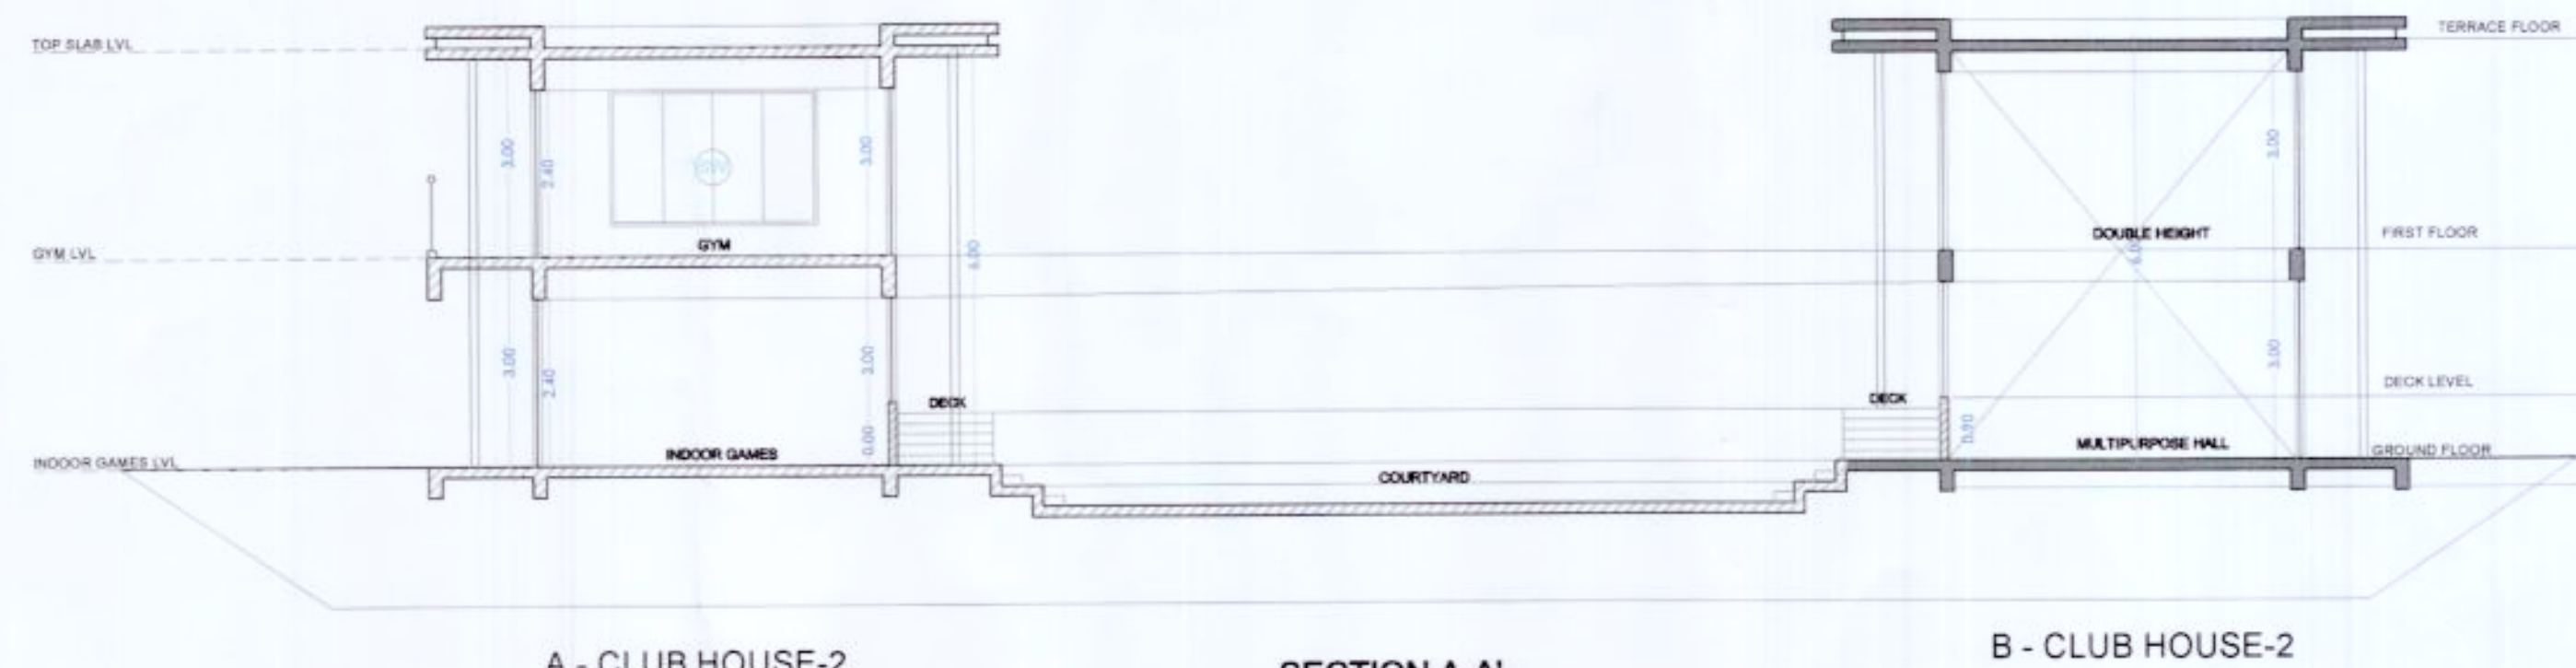

Datir-Patil Associatee
 ARCHITECT • ENGINEER • INTERIOR
 ADD: Office no-1, 1st floor, latika kalbhor Bldg., Akurdi, Pune-35
 @www.datirpatilassociatee.com | datirpatilassociatee@gmail.com
 ☎ Mob-9850265438, ☎ 9860034349 ☎ Office Mob-7721075999

OWNER'S NAME:
 M/s. Mangalam Buildcorp through partner Mr. Subhash Sakore & other3
OWNER'S SIGN:

PROJECT:
 SURVEY NO: Gat No. 234(P), 236(P) HISA NO:
 PLOT NO: CTS NO:
 DESCRIPTION: REGULAR TRACK, VILLAGE - DUDULGAON
 ARCHITECT: DATIR PATIL ASSOCIATEE ARCHITECTS SIGN:

JOB NO. **DRG. NO.** **SCALE** **DRAWN BY** **CHECKED BY**
 1:100
INWARD NO. **DATE** 15-09-2022
KEY NO. **SHEET NO.** 26 / 27