
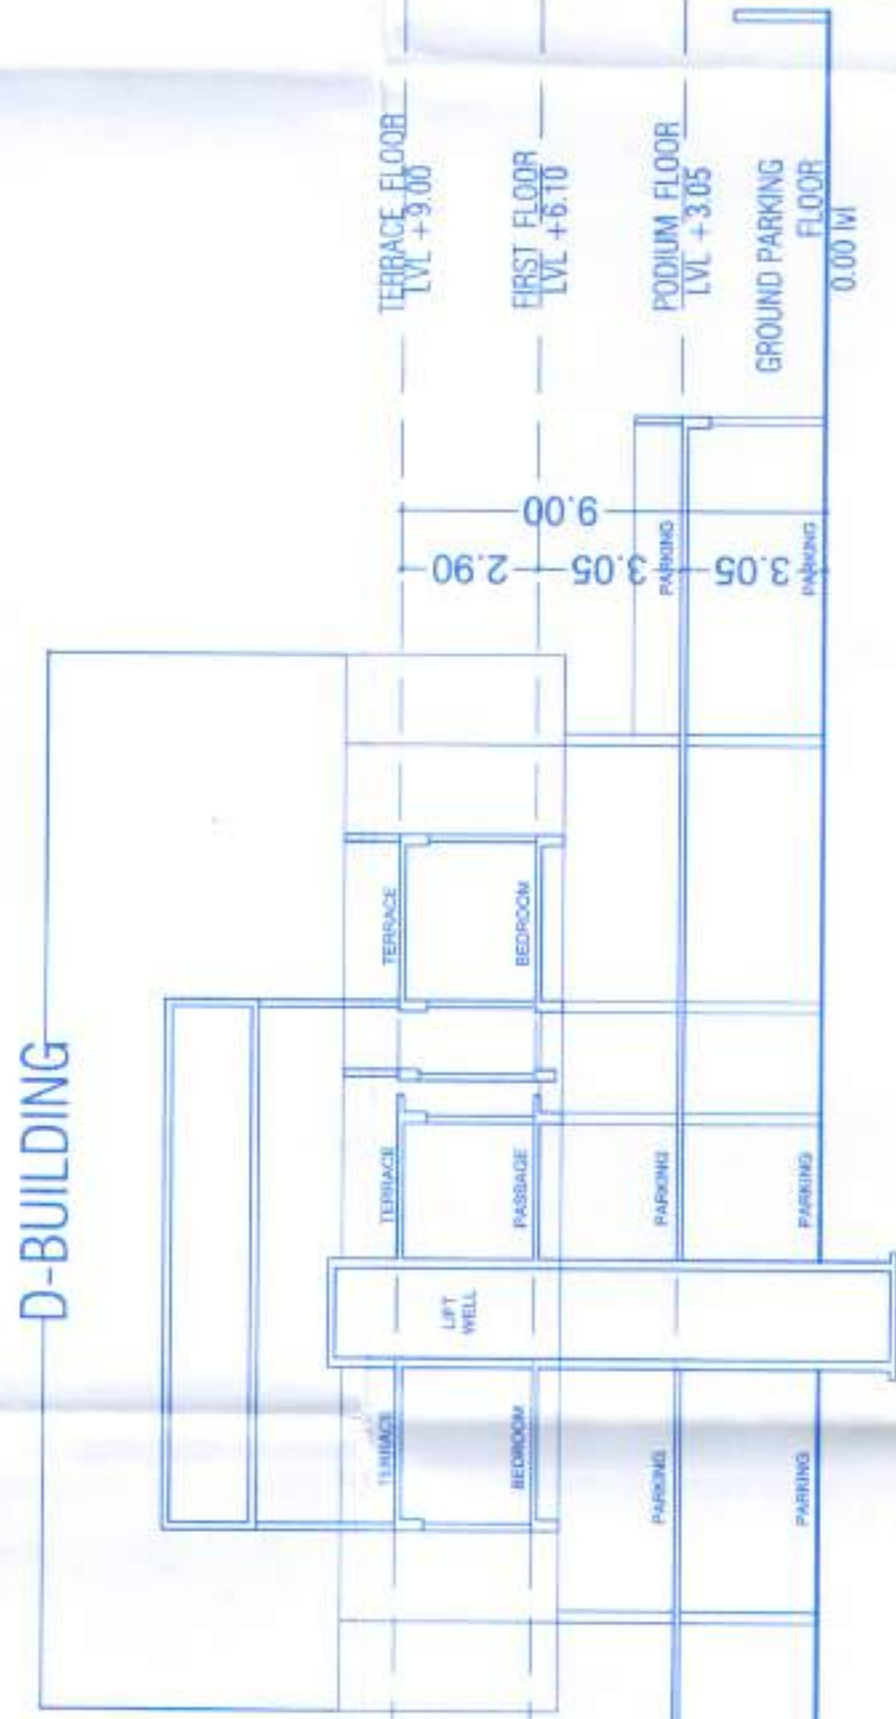


Sanctioned No. B.P. / Pahatani / 29 / 2023
Subject to conditions mentioned in the
Office Order No. ESTD 111002
aven dated 27/01/2023
Pimpri
Date 27/01/2023

O. C. Signed by
City Engineer

City Engineer
Building Permission Dept.
PMMC, Pimpri, Pune-18.

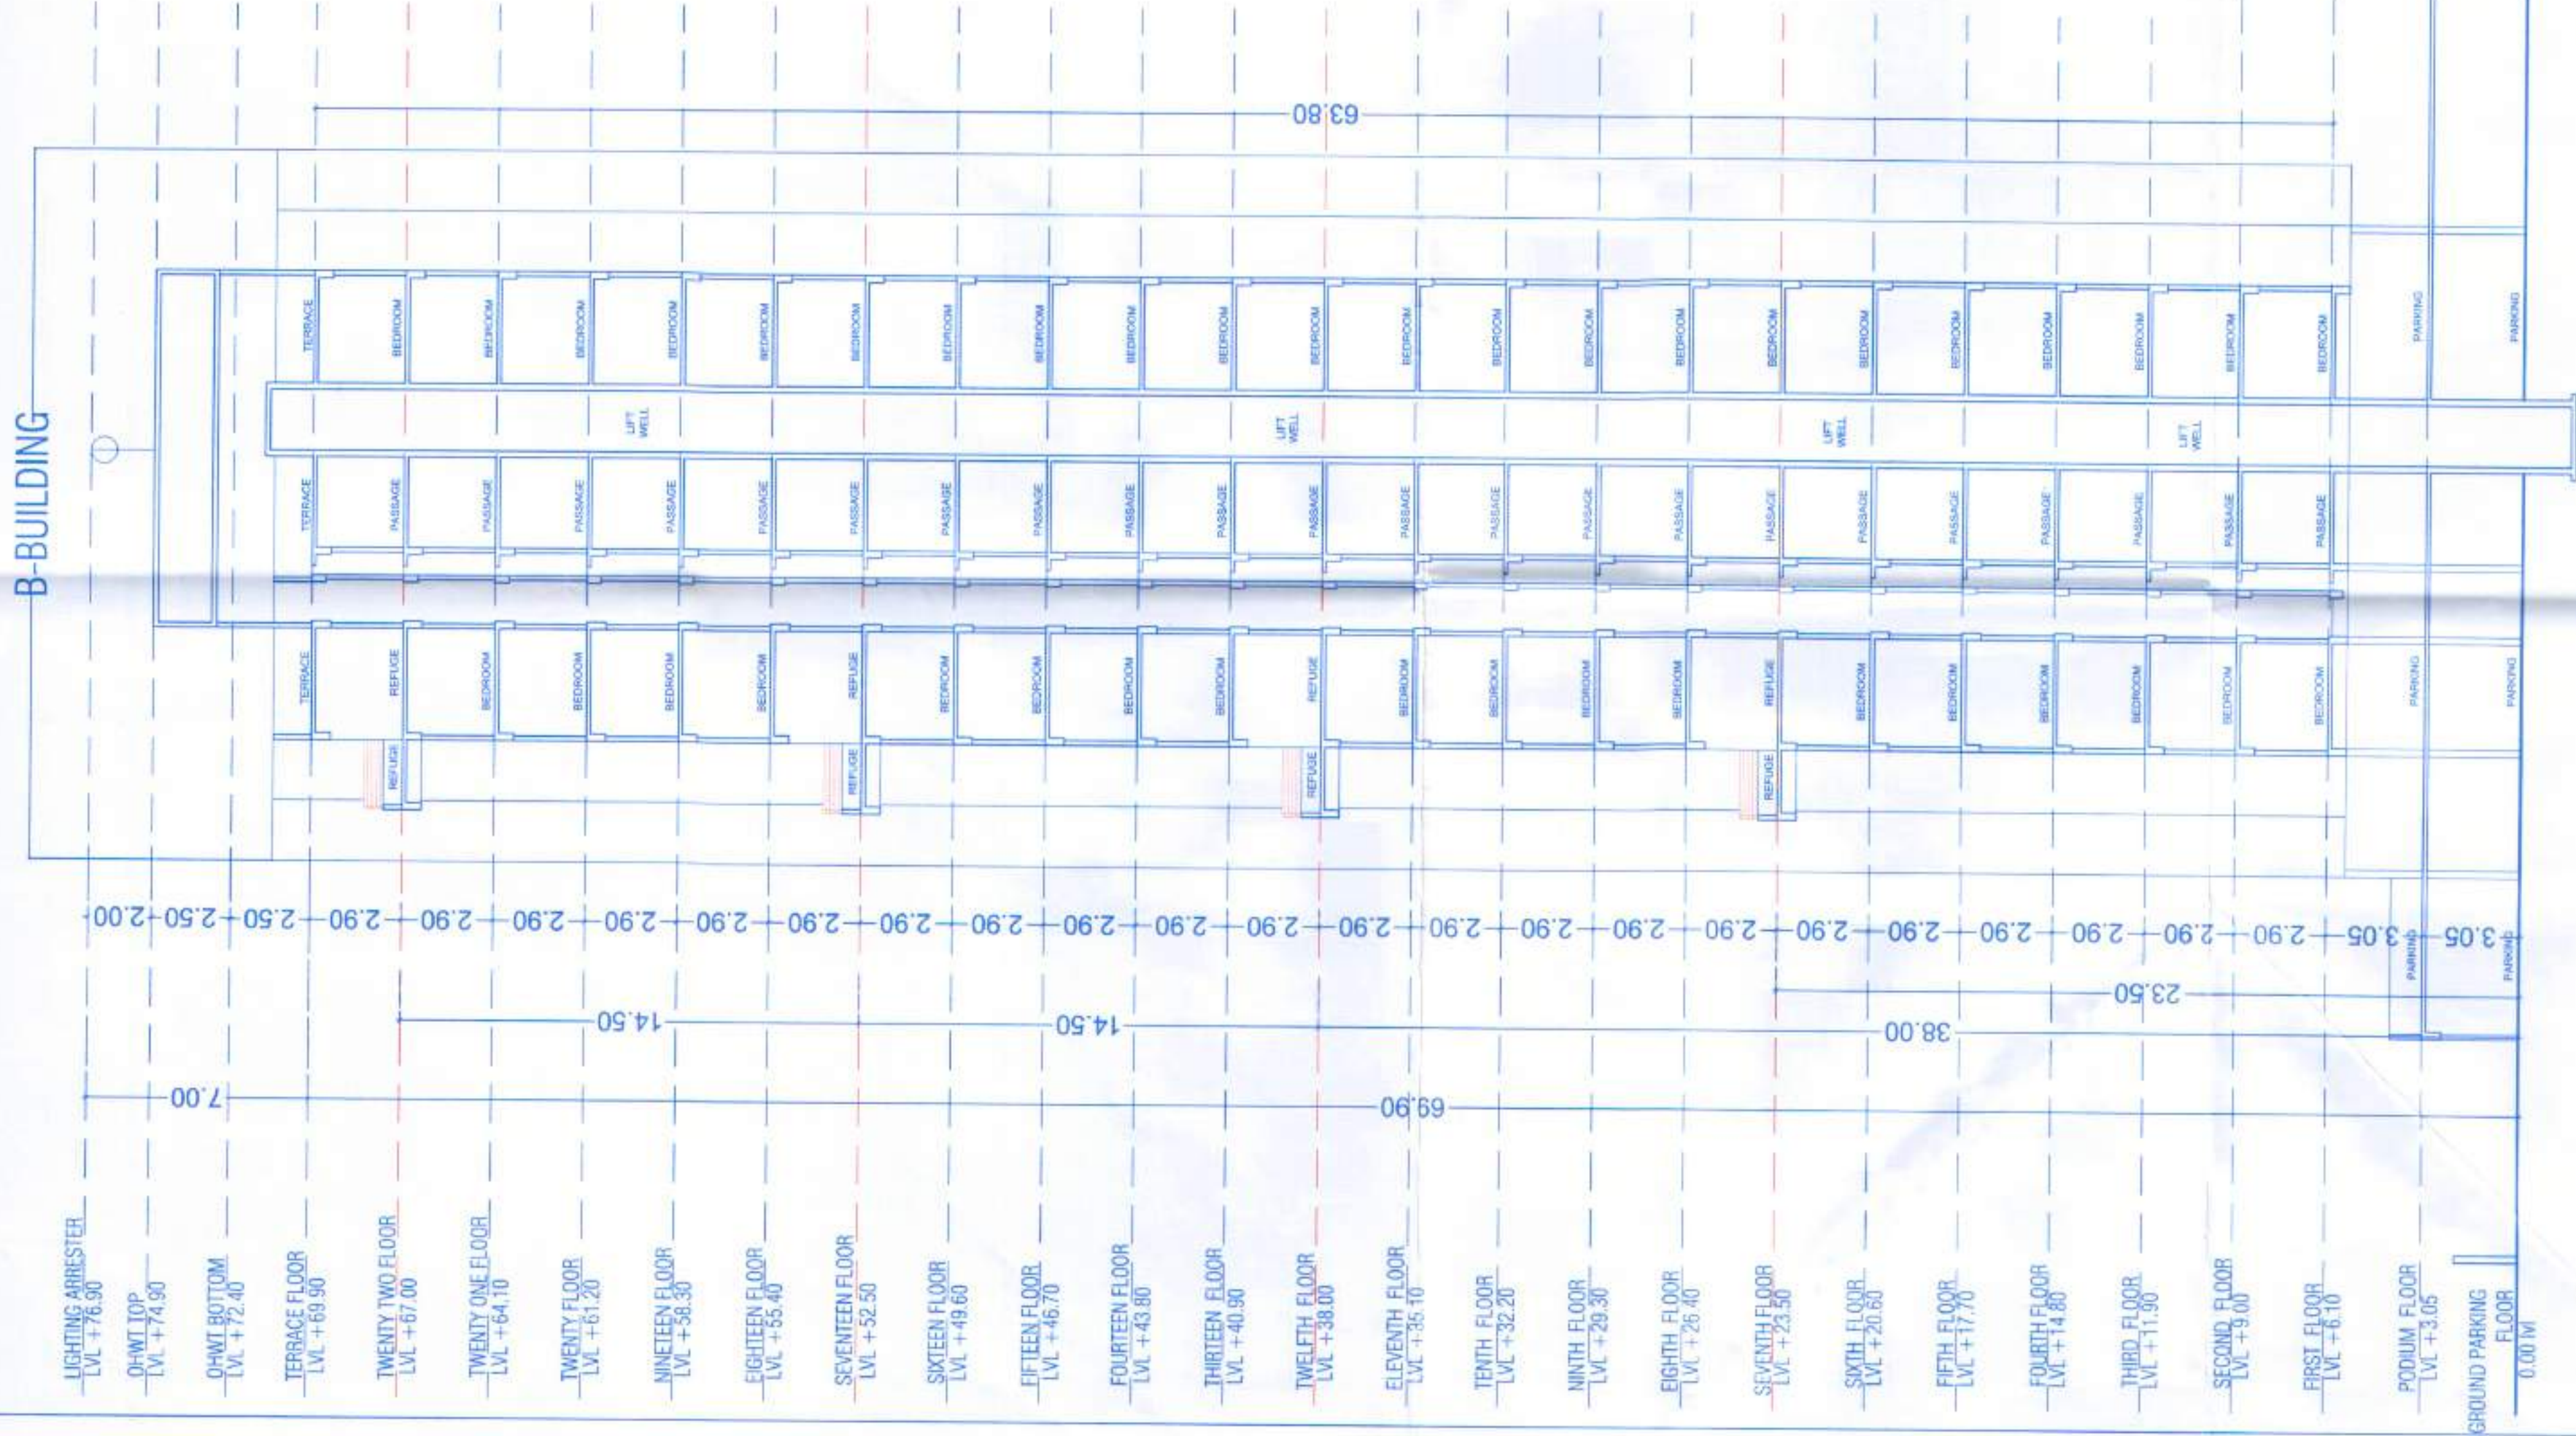

B & D BUILDING_SECTION BB (NTS)

OWNERS NAME:			OWNERS SIGN:		
Mr. Sharad Yashwant Kokane and Daneshwar Kokane others Through Power of Attorney holder M/s Legacy Lifespaces LLP Through Partner Mr. Rudran Kulkarni and Raman					
PROJECT:			SURVEY NO. : 504, 505, 506, 507, 508, 1281/2C & 1283		
PLOT NO. :			CTS NO. 3688/2004/1, 3688, 4500, 4501, 4502		
DESCRIPTION :			REGULAR TRACK, VILLAGE : RAHATANI		
ARCHITECT:			ARCHITECTS SIGN:		
Mehul Vasant Shah					
CA/2004/4684					
JOB NO.	DRG. NO.	SCALE	DRAWN BY / CHECKED BY		
		1:100	VDT		
INWARD NO.	DATE		M/S		
KEY NO.			18/04/2023		
			SHEET NO.		

शट. ३.३ :- प्रस्तावित स्तरावली नकाशातील रीजिडिअल झीडरूमची नसणूक करून झीडरूम करीत.
शट. ३.४ :- मर्यादे बांधकाम नकाशा झीडरूम चालू करून घ्यावा ही परवानगी मागून घ्यावा (Environmental Clearance)
मिळविले अशीत राहणू मर्यादे बांधकाम करून घ्यावा (Environmental Clearance) मिळविले अशीत
बांधकामावधीत न करून घ्यावा अशीत मर्यादे बांधकाम करून घ्यावा (Environmental Clearance) मिळविले अशीत