
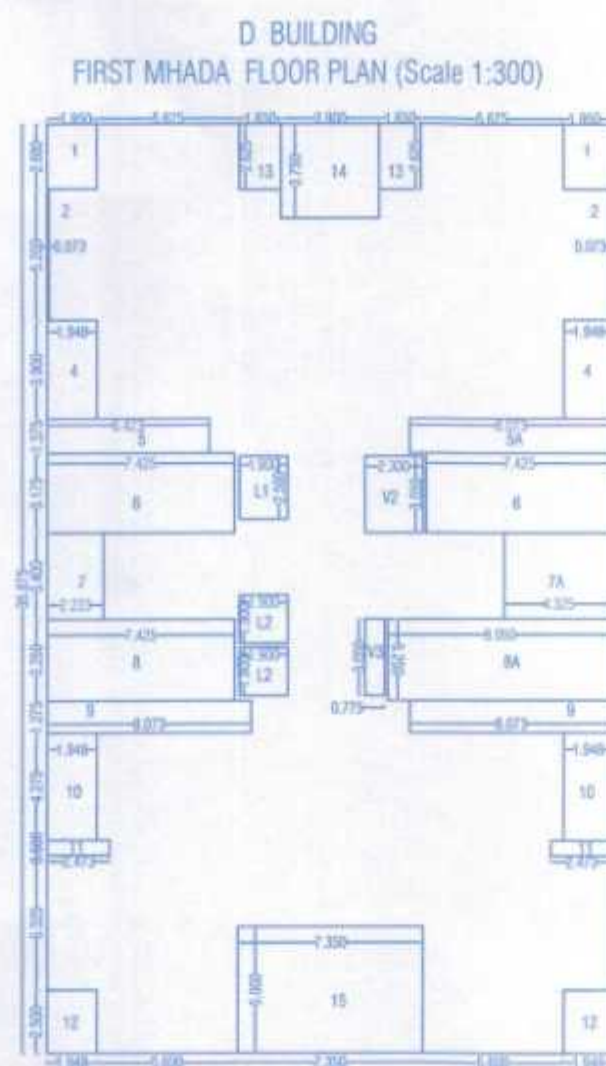


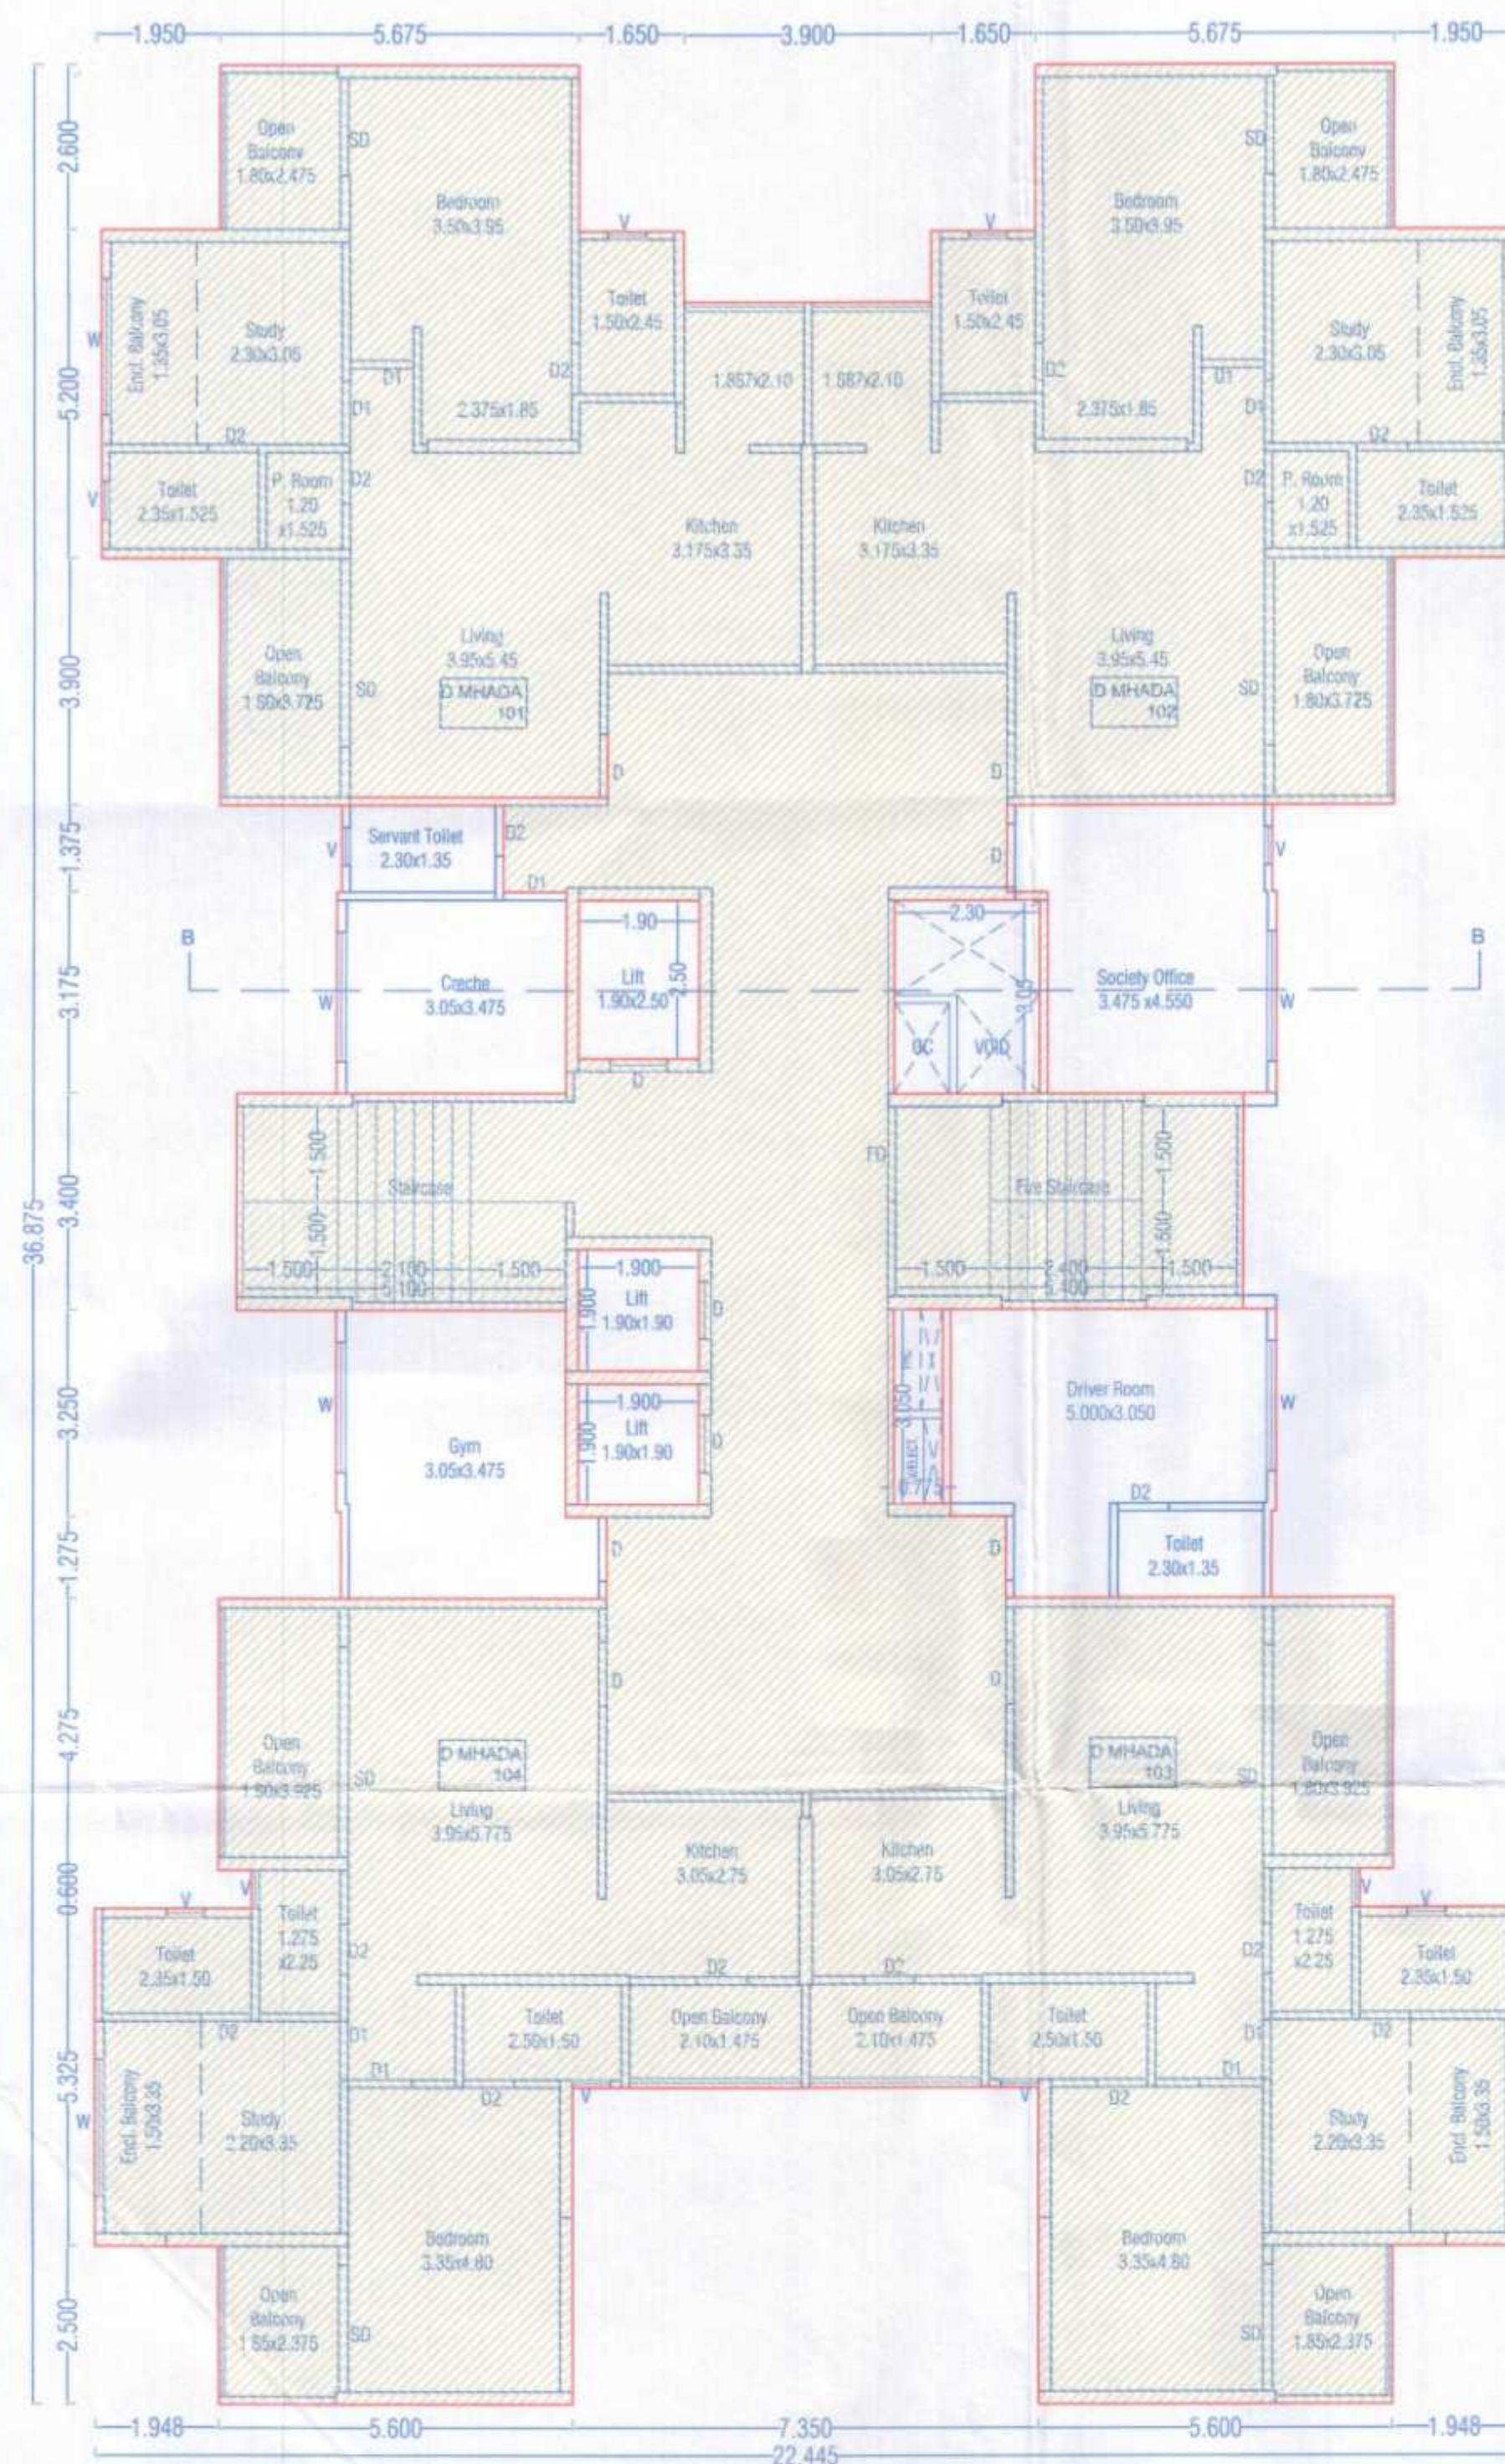



AREA CALCULATION OF D BUILDING MHADA FLOOR

D BUILDING = 22.445 x 36.875 = 827.659

1	1.950	X	2.600	X	2.00	=	10.140
2	0.073	X	5.200	X	2.00	=	0.759
4	1.948	X	3.900	X	2.00	=	15.194
5	6.423	X	1.375	X	1.00	=	8.832
5A	8.073	X	1.375	X	1.00	=	11.100
6	7.425	X	3.175	X	2.00	=	47.149
7	2.223	X	3.400	X	1.00	=	7.558
7A	4.325	X	3.400	X	1.00	=	14.705
8	7.425	X	3.250	X	1.00	=	24.131
8A	8.950	X	3.250	X	1.00	=	29.088
9	8.073	X	1.275	X	2.00	=	20.586
10	1.948	X	4.275	X	2.00	=	16.655
11	2.473	X	0.600	X	2.00	=	2.968
12	1.948	X	2.500	X	2.00	=	9.740
13	1.650	X	2.625	X	2.00	=	8.662
14	3.900	X	3.750	X	1.00	=	14.625
15	7.350	X	5.000	X	1.00	=	36.750
V2	2.300	X	3.050	X	1.00	=	7.015
V3	0.775	X	3.050	X	1.00	=	2.364
L1	1.900	X	2.500	X	1.00	=	4.750
L2	1.900	X	1.900	X	2.00	=	7.220
TOTAL							299.992
B/UP AREA OF FLOOR = (827.659 - 299.992)							527.667

SCHEDULE OF OPENING: D Building

NAME	LENGTH	HEIGHT	NOS.
D	1.20	2.10	04
D1	1.00	2.10	12
D2	0.80	2.10	12
OP	1.80	2.10	04
SD	3.30	2.10	08
W	2.20	1.80	08
V	0.60	0.90	12

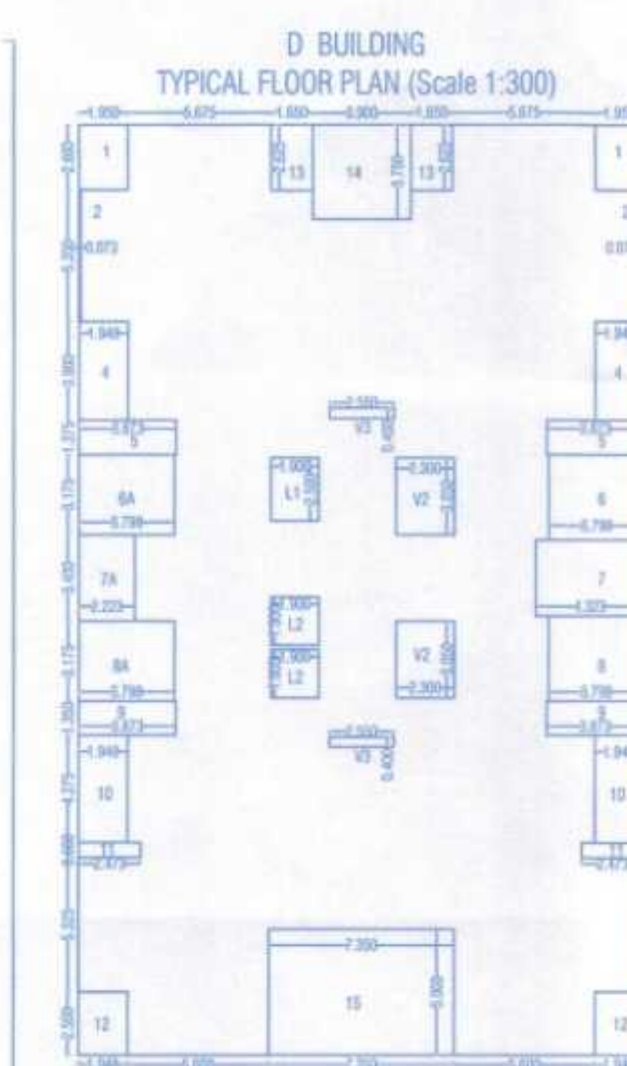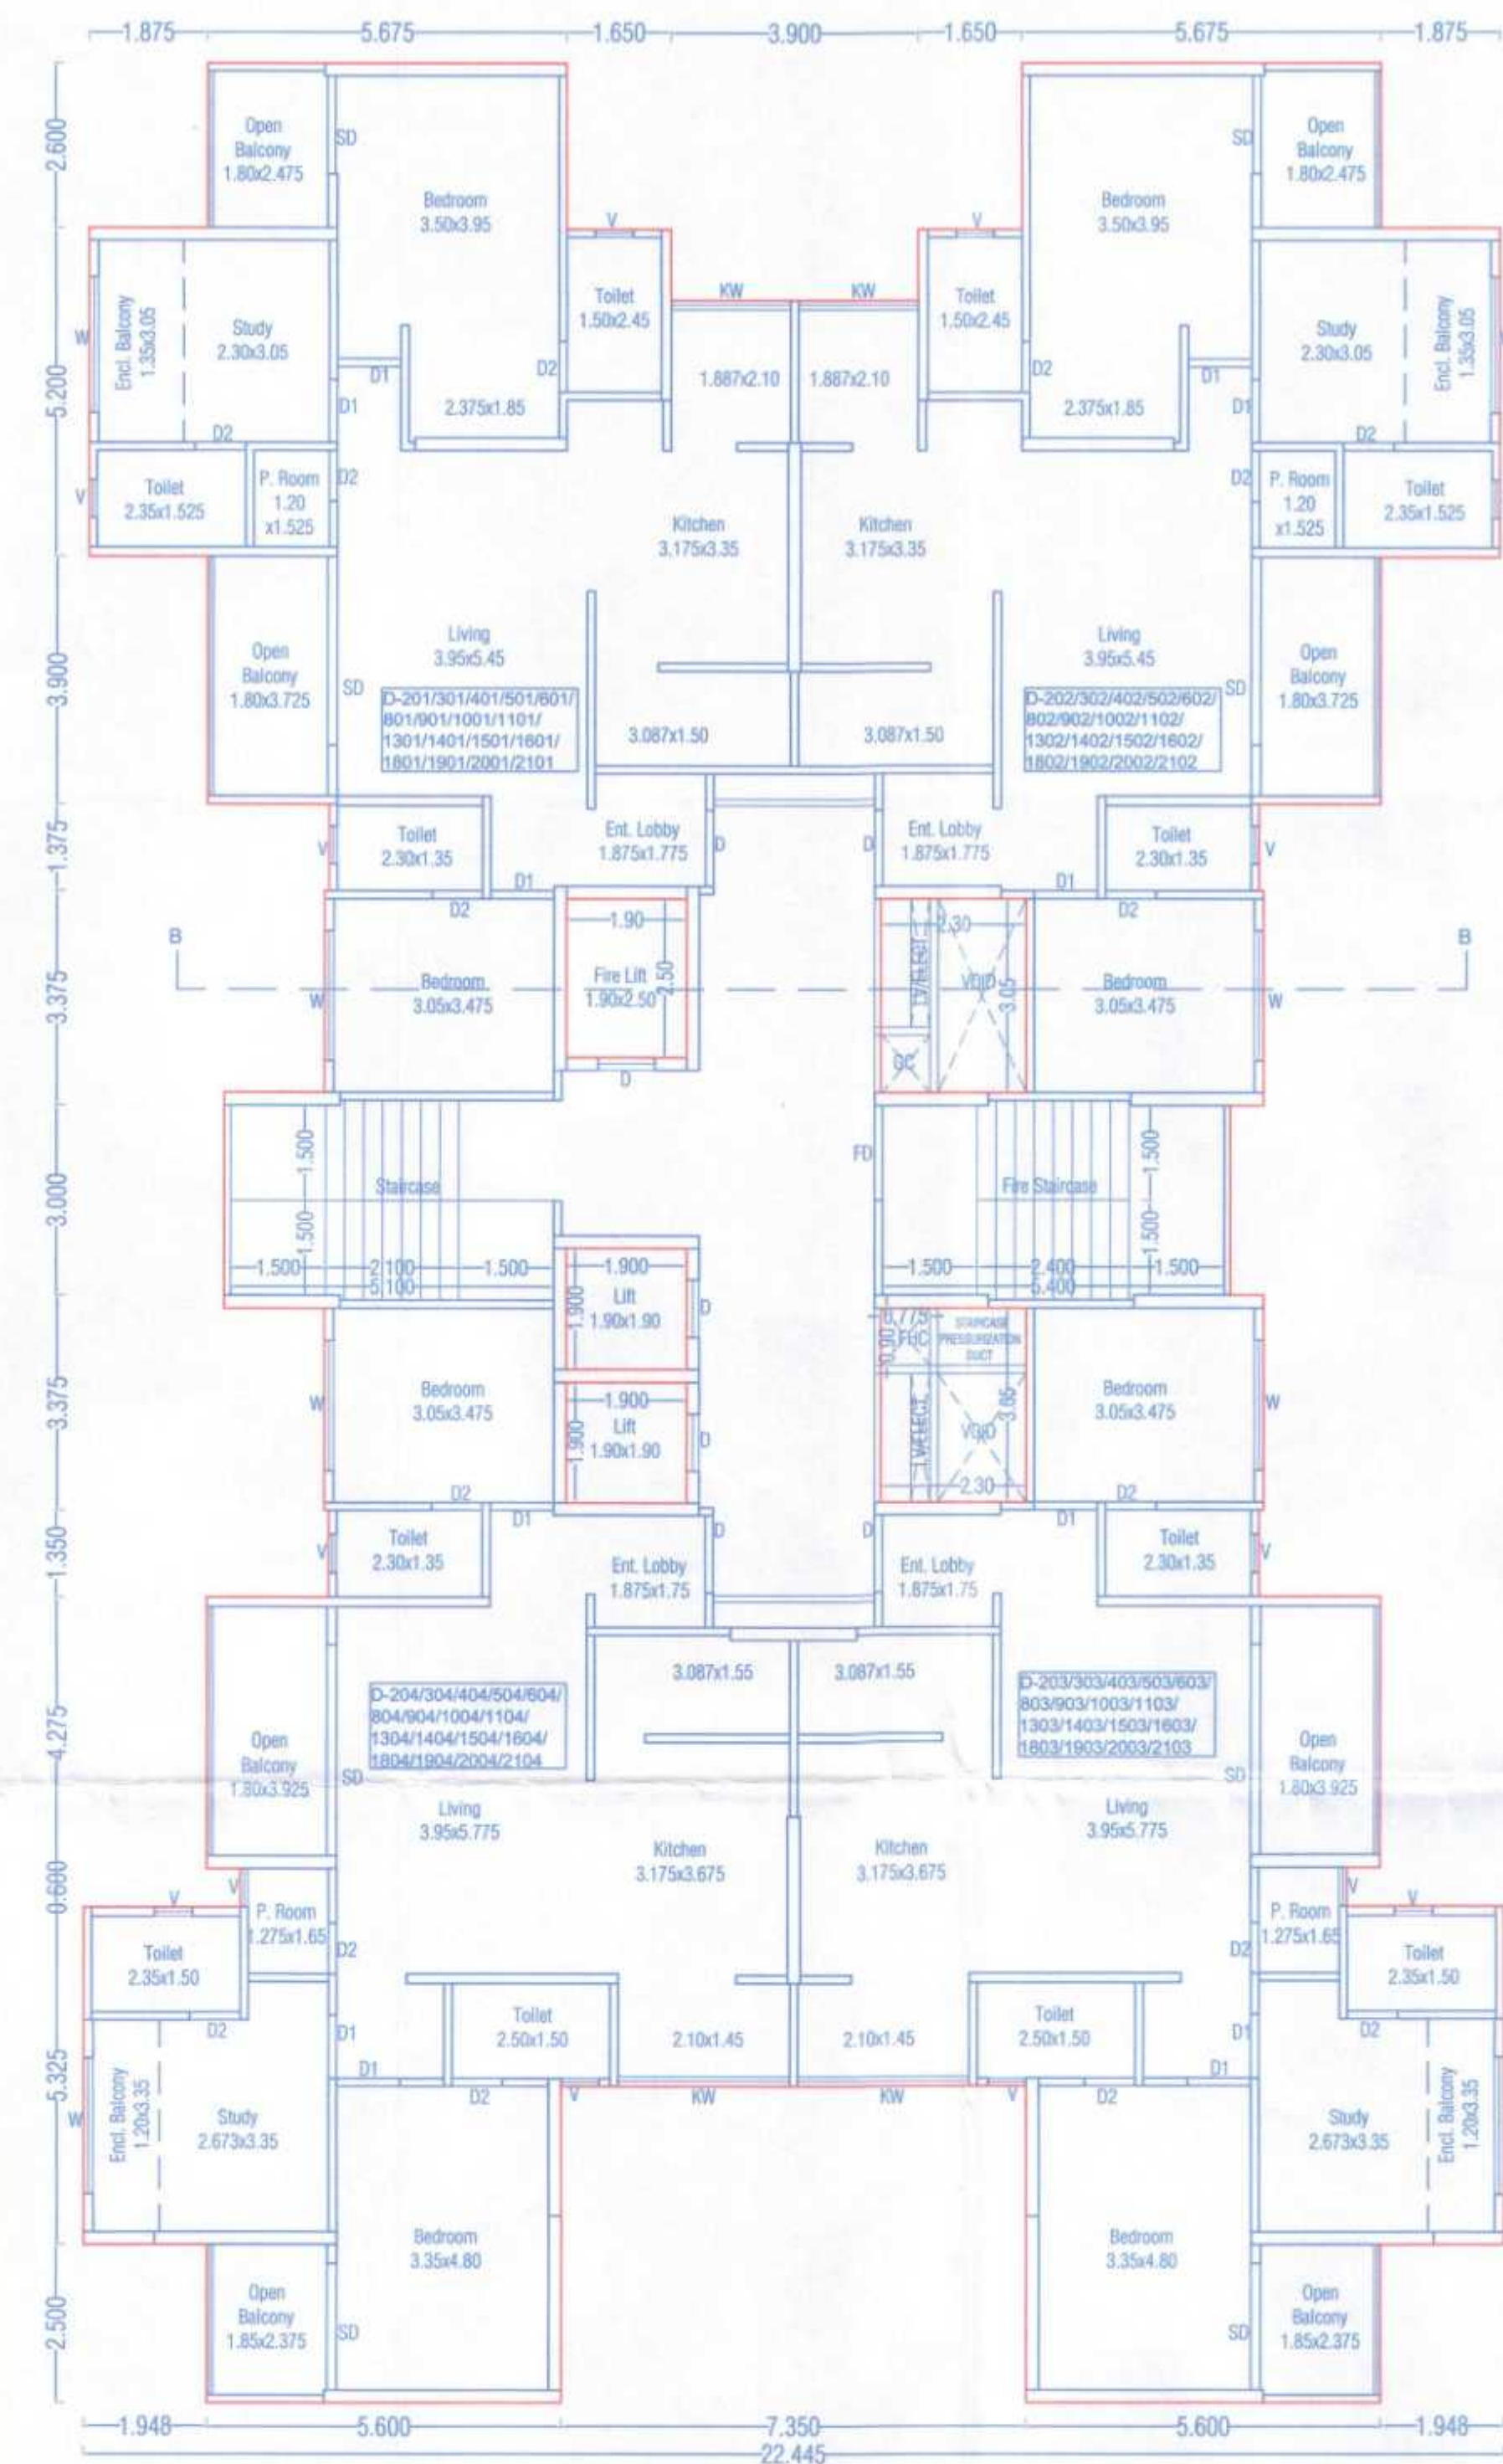

AREA CALCULATION OF D BUILDING TYPICAL FLOOR

D BUILDING = 22.445 x 36.875 = 827.659

1	1.950	X	2.600	X	2.00	=	10.140
2	0.073	X	5.200	X	2.00	=	0.759
4	1.948	X	3.900	X	2.00	=	15.194
5	3.873	X	1.375	X	2.00	=	10.651
6	3.798	X	3.375	X	1.00	=	12.818
6A	3.798	X	3.175	X	1.00	=	12.059
7	4.323	X	3.000	X	1.00	=	12.969
7A	2.223	X	3.400	X	1.00	=	7.558
8	3.798	X	3.375	X	1.00	=	12.818
8A	3.798	X	3.175	X	1.00	=	12.059
9	3.873	X	1.350	X	2.00	=	10.457
10	1.948	X	4.275	X	2.00	=	16.655
11	2.473	X	0.600	X	2.00	=	2.968
12	1.948	X	2.500	X	2.00	=	9.740
13	1.650	X	2.625	X	2.00	=	8.662
14	3.900	X	3.750	X	1.00	=	14.625
15	7.350	X	5.000	X	1.00	=	36.750
V2	2.300	X	3.050	X	2.00	=	14.030
V3	2.550	X	0.400	X	2.00	=	2.040
L1	1.900	X	2.500	X	1.00	=	4.750
L2	1.900	X	1.900	X	2.00	=	7.220
TOTAL							234.923
B/UP AREA OF FLOOR = (827.659 - 234.923)							592.736

AREA CALCULATION OF CRECHE + SERVANT TOILET

D BUILDING = 3.625 x 4.550 = 16.494

1	0.075	X	1.375	X	1.00	=	0.103
2	1.000	X	1.375	X	1.00	=	1.375
TOTAL							1.478
B/UP AREA OF FLOOR = (16.494 - 1.478)							15.016

AREA CALCULATION OF DRIVER ROOM

D BUILDING = 5.150 x 4.525 = 23.303

1	0.075	X	1.375	X	1.00	=	0.103
2	0.875	X	1.275	X	1.00	=	1.116
TOTAL							1.219
B/UP AREA OF FLOOR = (23.303 - 1.219)							22.084

AREA CALCULATION OF GYM

D BUILDING = 4.275 x 4.525 = 19.344

1	0.075	X	1.275	X	1.00	=	0.096
2	0.650	X	3.250	X	1.00	=	2.113
TOTAL							2.208
B/UP AREA OF FLOOR = (19.344 - 2.208)							17.136

AREA CALCULATION OF SOCIETY OFFICE

D BUILDING = 4.275 x 4.550 = 19.451

1	0.075	X	1.375	X	1.00	=	0.103
2	0.650	X	3.175	X	1.00	=	2.064
TOTAL							2.167
B/UP AREA OF FLOOR = (19.451 - 2.167)							17.284

अट. ३३ :- प्रस्तावित जलतरण तलावासाठी प्रशिक्षित जीवरक्षकाची नेमणूक करणे बंधनकारक राहिल.

OWNER'S NAME:				OWNER'S SIGN:			
Mr. Sharad Yashwant Kokane and Daneshwar Kokane others through Power of Attorney holder M/s Legacy Lifespaces LLP through Partner Mr. Roshan Kishanchand Ramani							
PROJECT:				ARCHITECT'S SIGN:			
SURVEY NO : 50/4, 50/5, 50/6, 50/7, 50/8, 128/1/2C & 128/3							
PLOT NO : 4003/1, 4003/2, 4003/3, 4003/4, 4003/5, 4003/6, 4003/7, 4003/8, 4003/9, 4003/10, 4003/11, 4003/12, 4003/13, 4003/14, 4003/15, 4003/16, 4003/17, 4003/18, 4003/19, 4003/20, 4003/21, 4003/22, 4003/23, 4003/24, 4003/25, 4003/26, 4003/27, 4003/28, 4003/29, 4003/30, 4003/31, 4003/32, 4003/33, 4003/34, 4003/35, 4003/36, 4003/37, 4003/38, 4003/39, 4003/40, 4003/41, 4003/42, 4003/43, 4003/44, 4003/45, 4003/46, 4003/47, 4003/48, 4003/49, 4003/50, 4003/51, 4003/52, 4003/53, 4003/54, 4003/55, 4003/56, 4003/57, 4003/58, 4003/59, 4003/60, 4003/61, 4003/62, 4003/63, 4003/64, 4003/65, 4003/66, 4003/67, 4003/68, 4003/69, 4003/70, 4003/71, 4003/72, 4003/73, 4003/74, 4003/75, 4003/76, 4003/77, 4003/78, 4003/79, 4003/80, 4003/81, 4003/82, 4003/83, 4003/84, 4003/85, 4003/86, 4003/87, 4003/88, 4003/89, 4003/90, 4003/91, 4003/92, 4003/93, 4003/94, 4003/95, 4003/96, 4003/97, 4003/98, 4003/99, 4003/100				DATE: 05.09.2023			
ARCHITECT: Mehul Vasant Shah				SHEET NO.			
CA/2004/24594				JOB NO.			
				DRG. NO.			
				SCALE			
				DRAWN BY			
				CHECKED BY			
				VDT			
				MVS			