


STAMP OF APPROVAL
A WING- 11 TH REFUGE FLOOR PLAN

Sanctioned No. B.P./Tathawade/83/2024
Subject to conditions mentioned in the
Office Order No.
aven dated 04/09/2024
Pimpri
Date 04/09/2024




O. C. Signed by
City Engineer

City Engineer
Building Permission Dept.
PCMC, Pimpri, Pune-18.

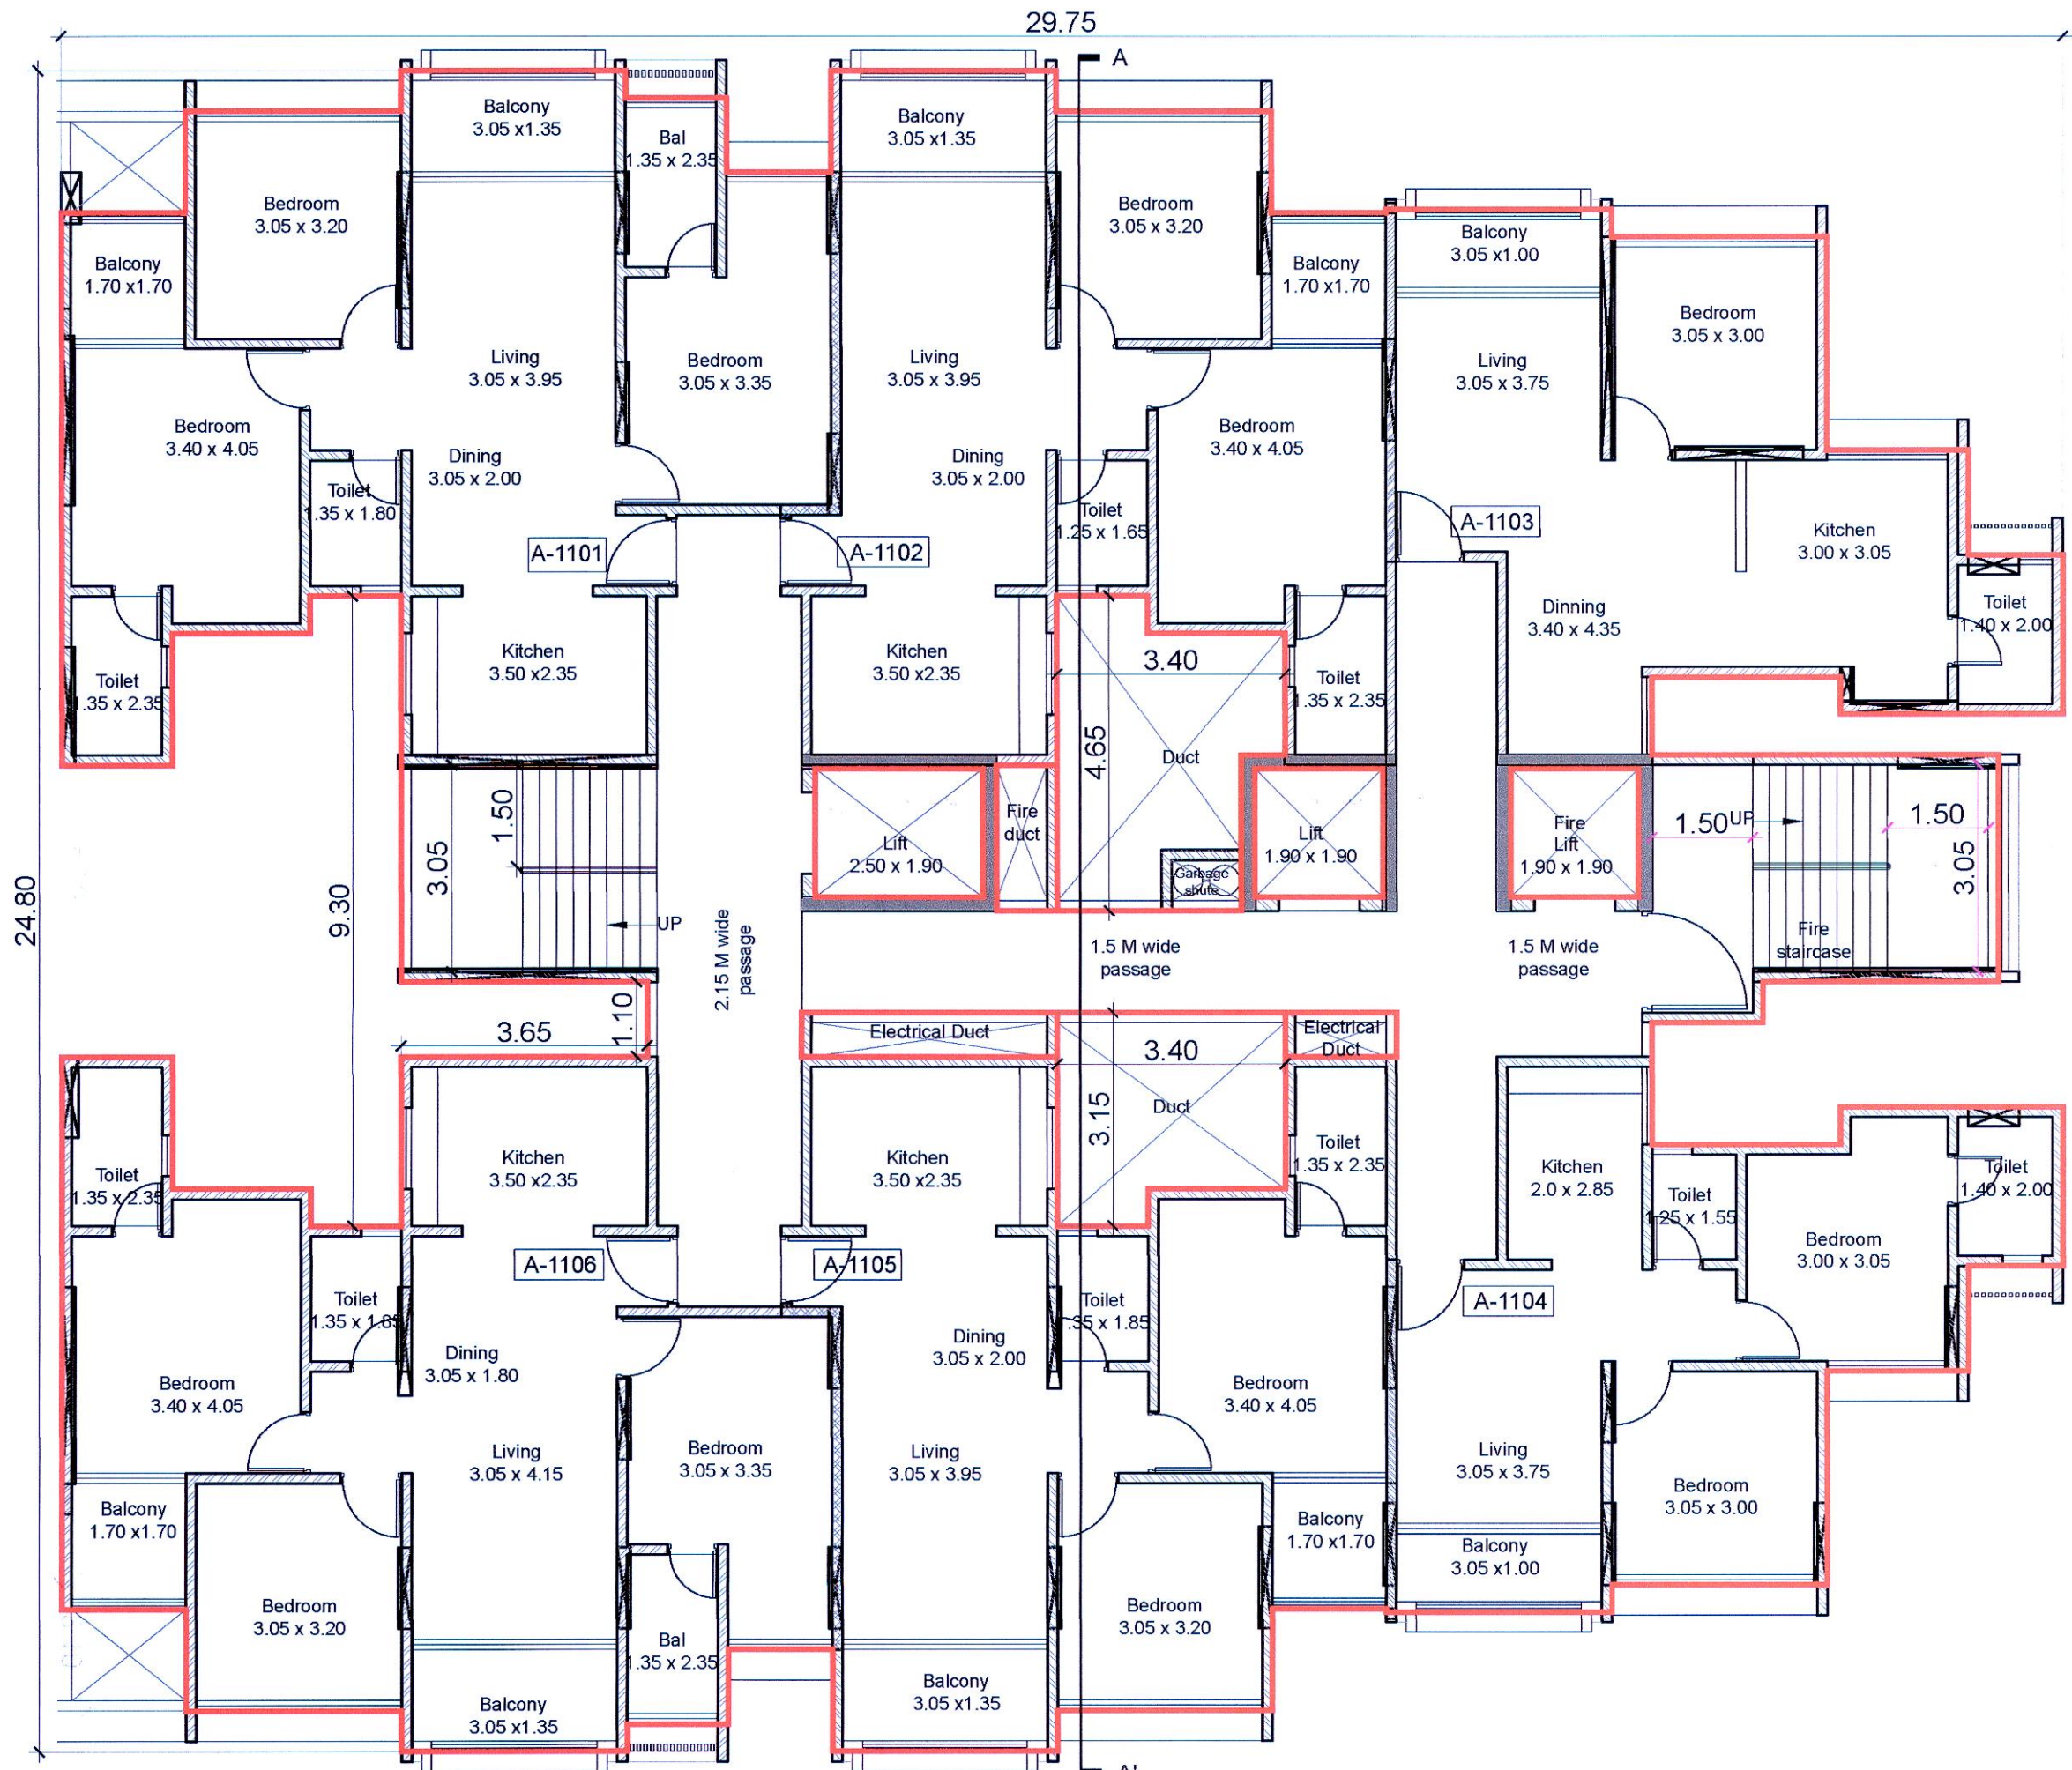

A WING - 11TH FLOOR PLAN 1:100

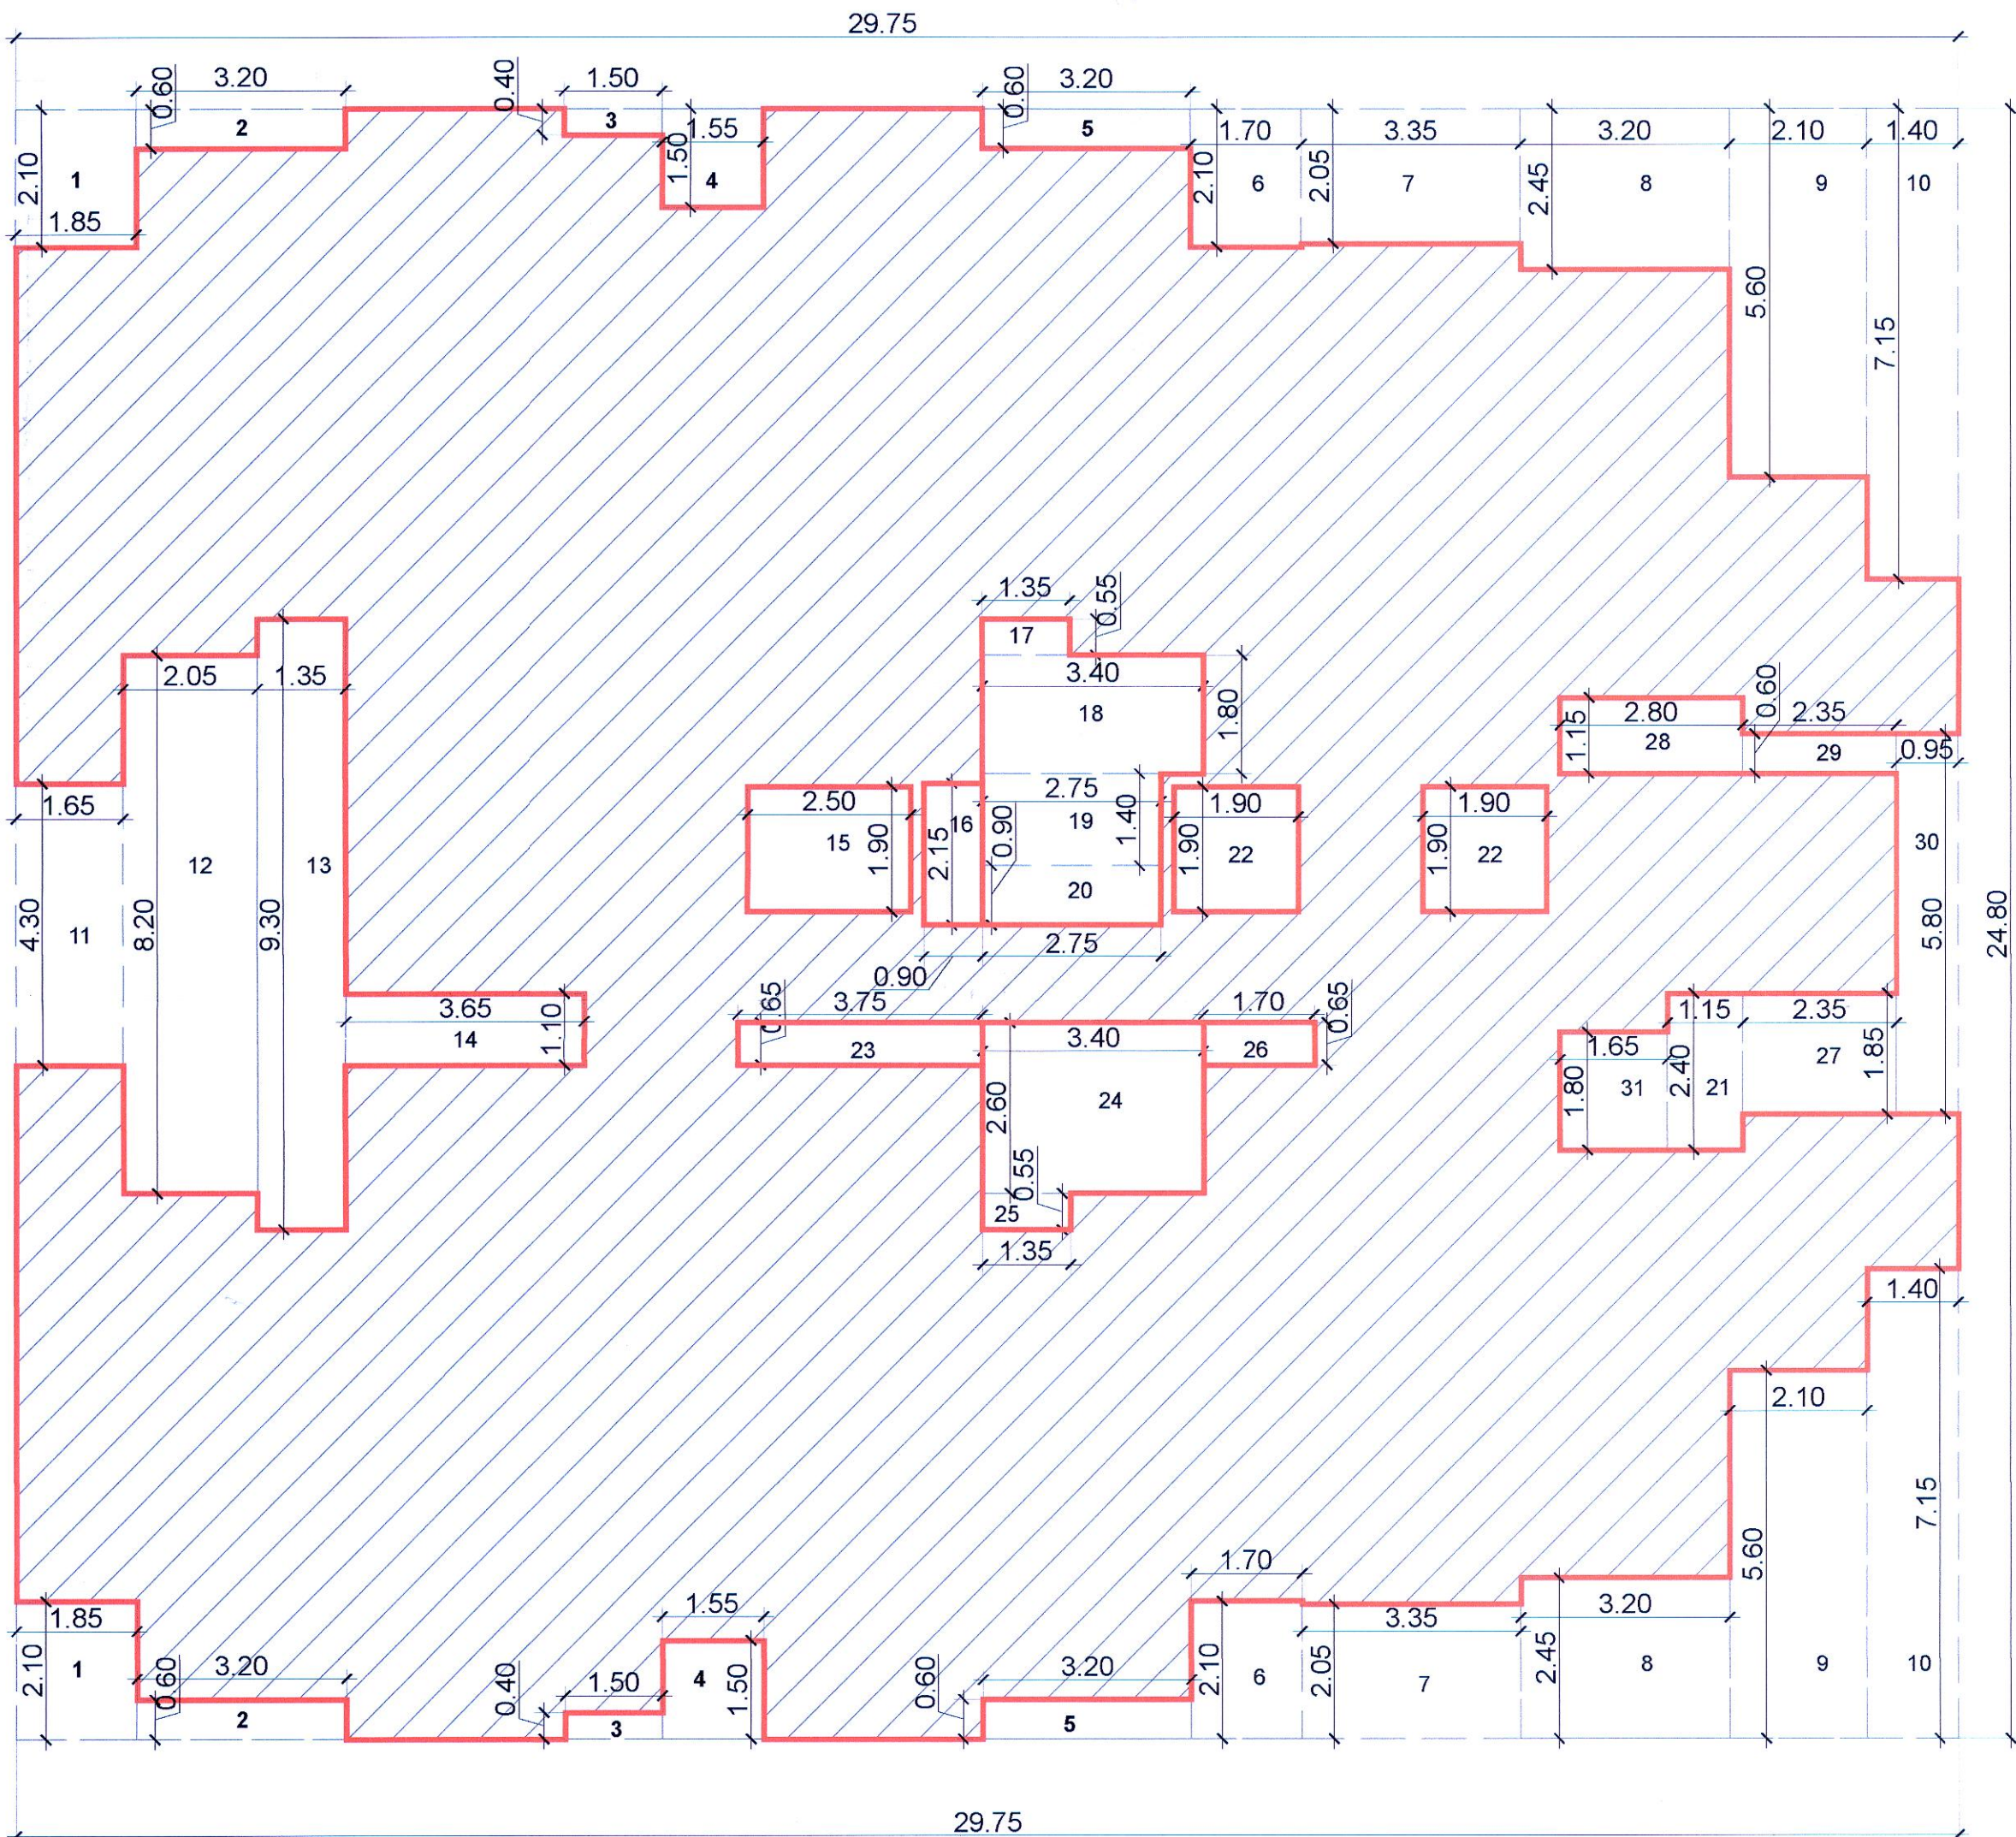

A WING - 11TH FLOOR PLAN 1:100

13 TH,14TH, 15TH FLOOR FSI AREA (A WING)

Name	Length	Width	Nos	Area
Block	29.75	24.80	1	737.80
DEDUCTIONS				
1	1.85	2.10	2	7.77
2	3.20	0.60	2	3.84
3	1.50	0.40	2	1.20
4	1.55	2.90	2	8.99
5	3.20	0.60	2	3.84
6	1.70	2.10	2	7.14
7	3.35	2.05	2	13.74
8	3.20	2.45	2	15.68
9	2.10	5.60	2	23.52
10	1.40	7.15	2	20.01
11	1.65	4.30	1	7.10
12	2.05	8.20	1	16.81
13	1.35	9.30	1	12.56
14	3.65	1.10	1	4.02
15	2.50	1.90	1	4.75
16	0.90	2.15	1	1.93
17	1.35	0.55	1	0.74
18	3.40	1.80	1	6.12
19	2.75	1.40	1	3.85
20	2.75	0.90	1	2.47
21	1.15	2.40	1	2.75
22	1.90	1.90	2	7.22
23	3.75	0.65	1	2.42
24	3.40	2.60	1	8.84
25	1.70	0.55	1	0.94
26	1.50	0.65	1	0.98
27	2.35	1.85	1	4.34
28	2.80	1.15	1	3.22
29	2.35	0.60	1	1.41
30	0.95	5.80	1	5.50
31	1.65	1.80	1	2.97
TOTAL DEDUCTIONS				206.65
FSI AREA				531.15

CERTIFICATE OF AREA.
Certificate that the plot under reference was surveyed by me on 29/01/2022 and the dimension of sides etc. plot stated on plans are measured on side and the area so worked out tallies with the area stated in document of ownership/TP Scheme land record Department/City Survey records.

S.NO.168/1 Tathawade Pune

OWNER'S DECLARATION :-
I/We undersigned confirm that I/We would abide by plans approved by Authority / Collector I/We would execute the structure as per approved plans. Also I/We would execute the work under supervision of technical person so as to ensure the quality and safety at the work site.

M/s Shree Sonigara Punamiya Developers Through Mr Dilip
Sohanraj Jain & others

Architect name and signature

Ar.Yash Jain
CA/2019/105086

