

STAMP OF APPROVAL

05/11

FOR SANCTION

A - TYPE

TERRACE FLOOR PLAN, SECTION & ELEVATION

APPROVED SUBJECT TO CONDITION

APPROVED UNDER COMMENCEMENTS

CERTIFICATE NO. 13241122

13/3/2023



Building Inspector

Assistant Engineer P.M.C.

MUNICIPAL CORPORATION

BUILDING CONTROL DEPARTMENT

APPROVED

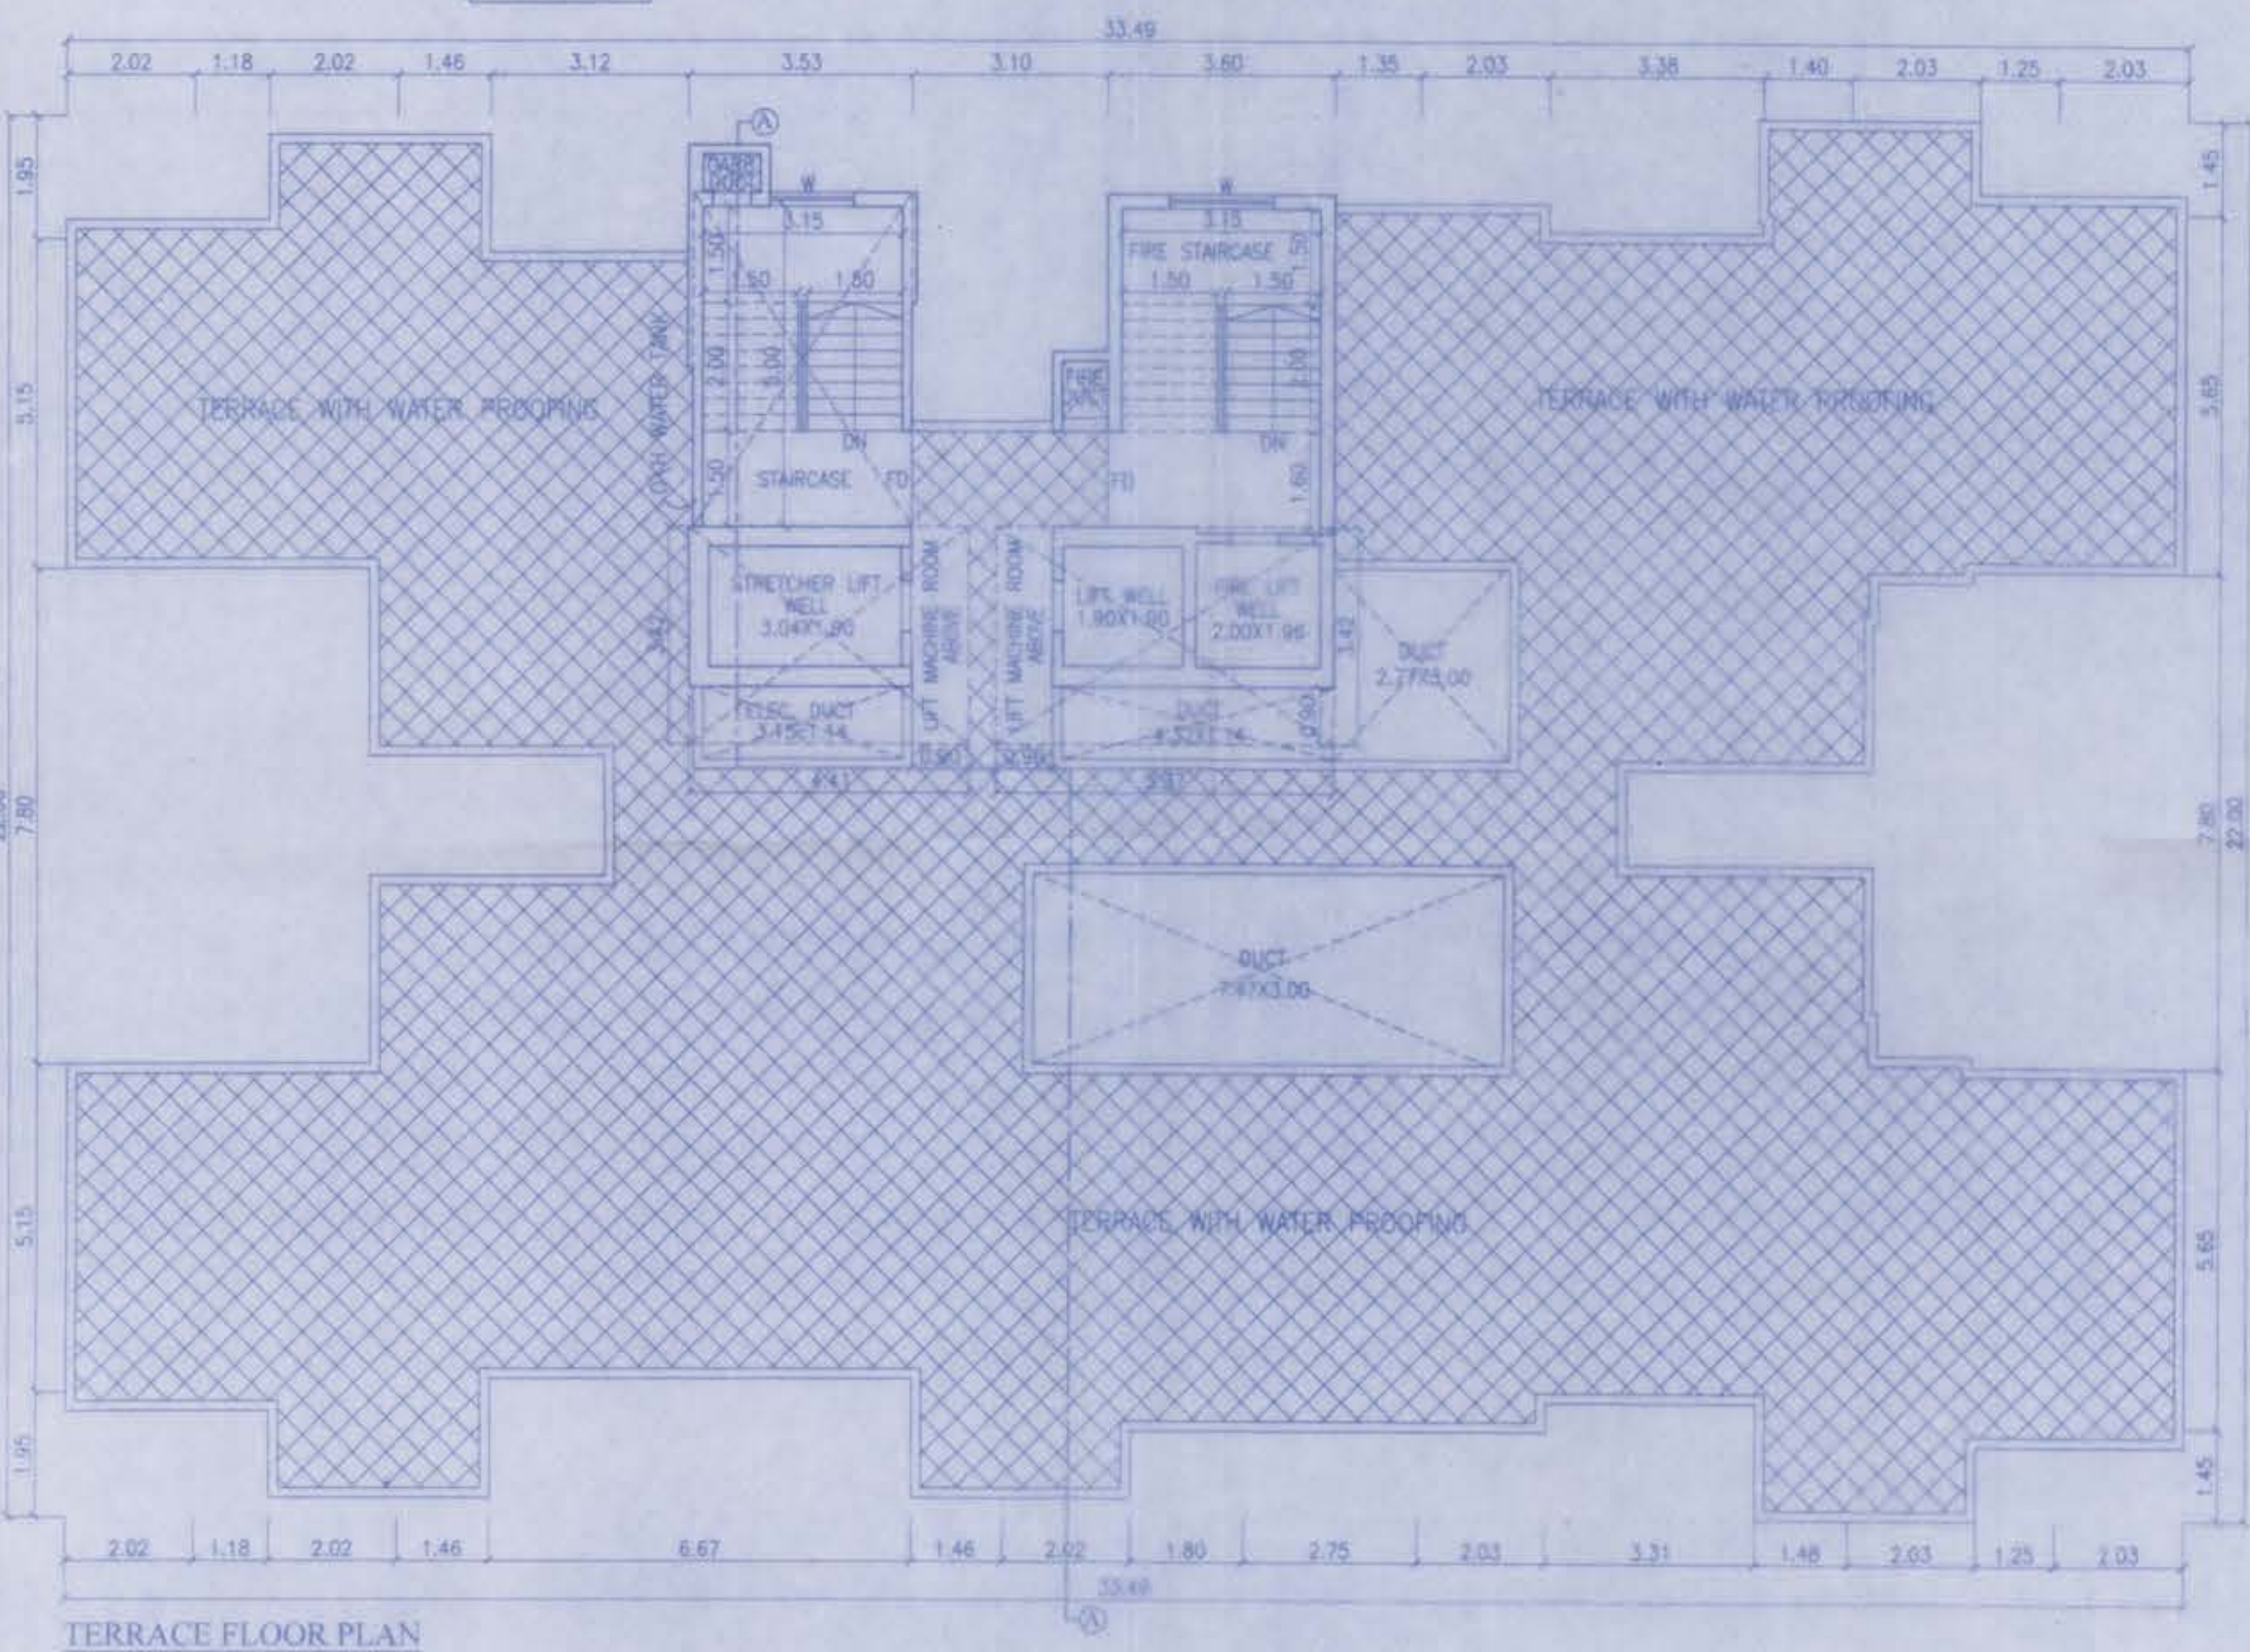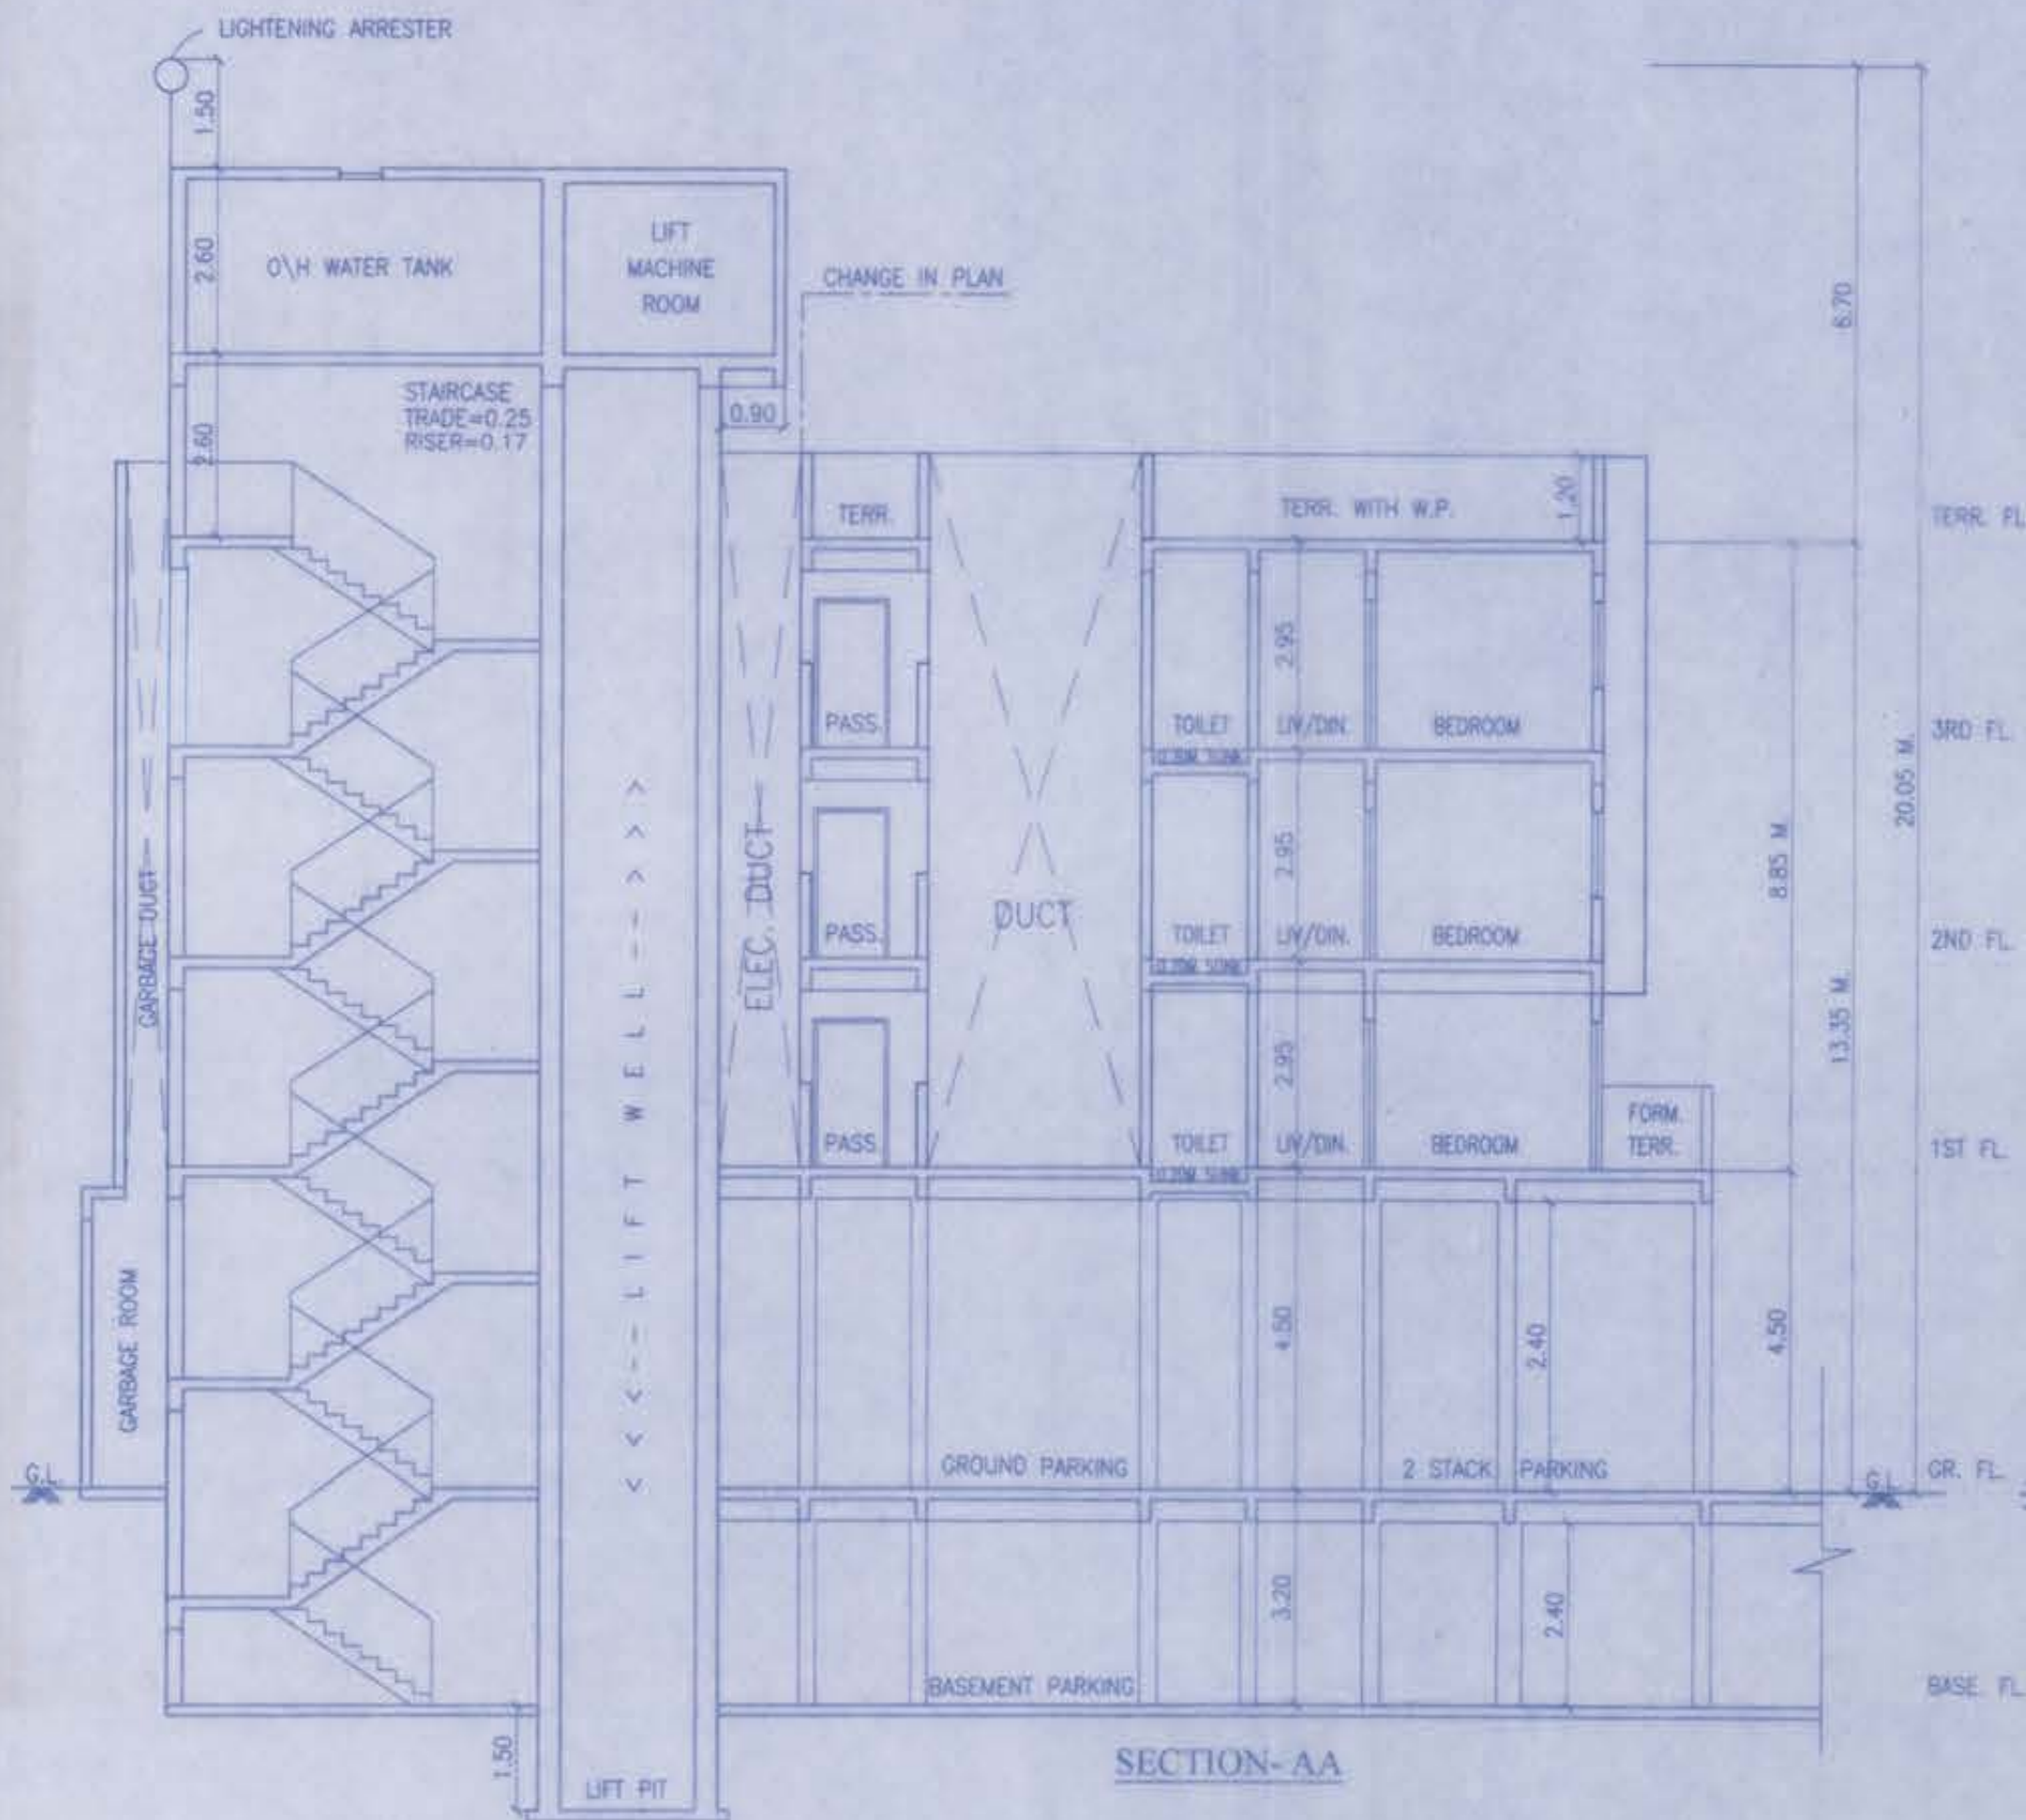

OWNER'S NAME, ADDRESS & SIGN.

THIS MUNICIPAL DRAWING IS PREPARED FROM INSTRUCTIONS, INFORMATION, SPECIFICATION AND LEGAL DOCUMENTS GIVEN BY ME THE OWNER/P.O.A. HOLDER TO THE ARCHITECT.

I THE OWNER/P.O.A. HOLDER HAVE READ AND STUDIED THIS AND ALL DRAWINGS ALONG WITH THIS DRAWINGS FOR SUBMISSION AND THEY ARE AS PER MY INSTRUCTIONS AND INFORMATION GIVEN BY ME THE OWNER/P.O.A. HOLDER.

SHARAD SHIRWANE

OWNER/P.O.A. HOLDER

SIGN

PROJECT

PROPOSED GROUP HOUSING LAYOUT OF BUILDINGS ON S.NO. 25(1)(PL) 25/4A, AT - UNDRY, TAL - HAVELI, DIST - PUNE.

ARCHITECT

MANOJ TATOOSKAR

1221, B/1 WRANGLER

P.A.R.A.N.J.P.E. ROAD,

BEHIND BHAVE X-RAY CLINIC,

OFF. F.C. ROAD, PUNE-411004

PH: 25531675/76

REG. NO. CA/91/13744

DATE

SCALE

OWN. BY

CHK. BY

05/11/2023

1:100

S.A.N.

M.S.T.

MANOJ TATOOSKAR & PRADEEP TATOOSKAR ASSOCIATES (PVT.) LTD.

REGISTERED ARCHITECTS, 10 - ANSOLI, PUNE-411004