
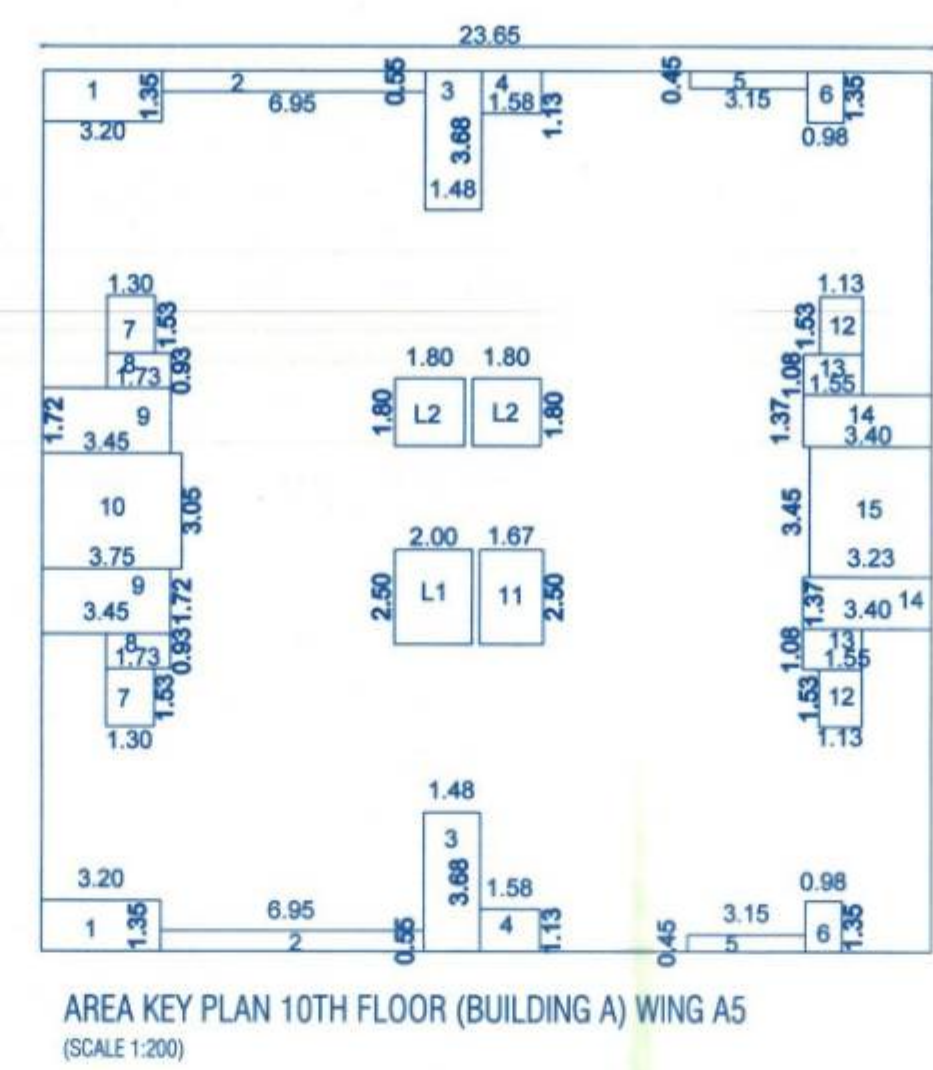
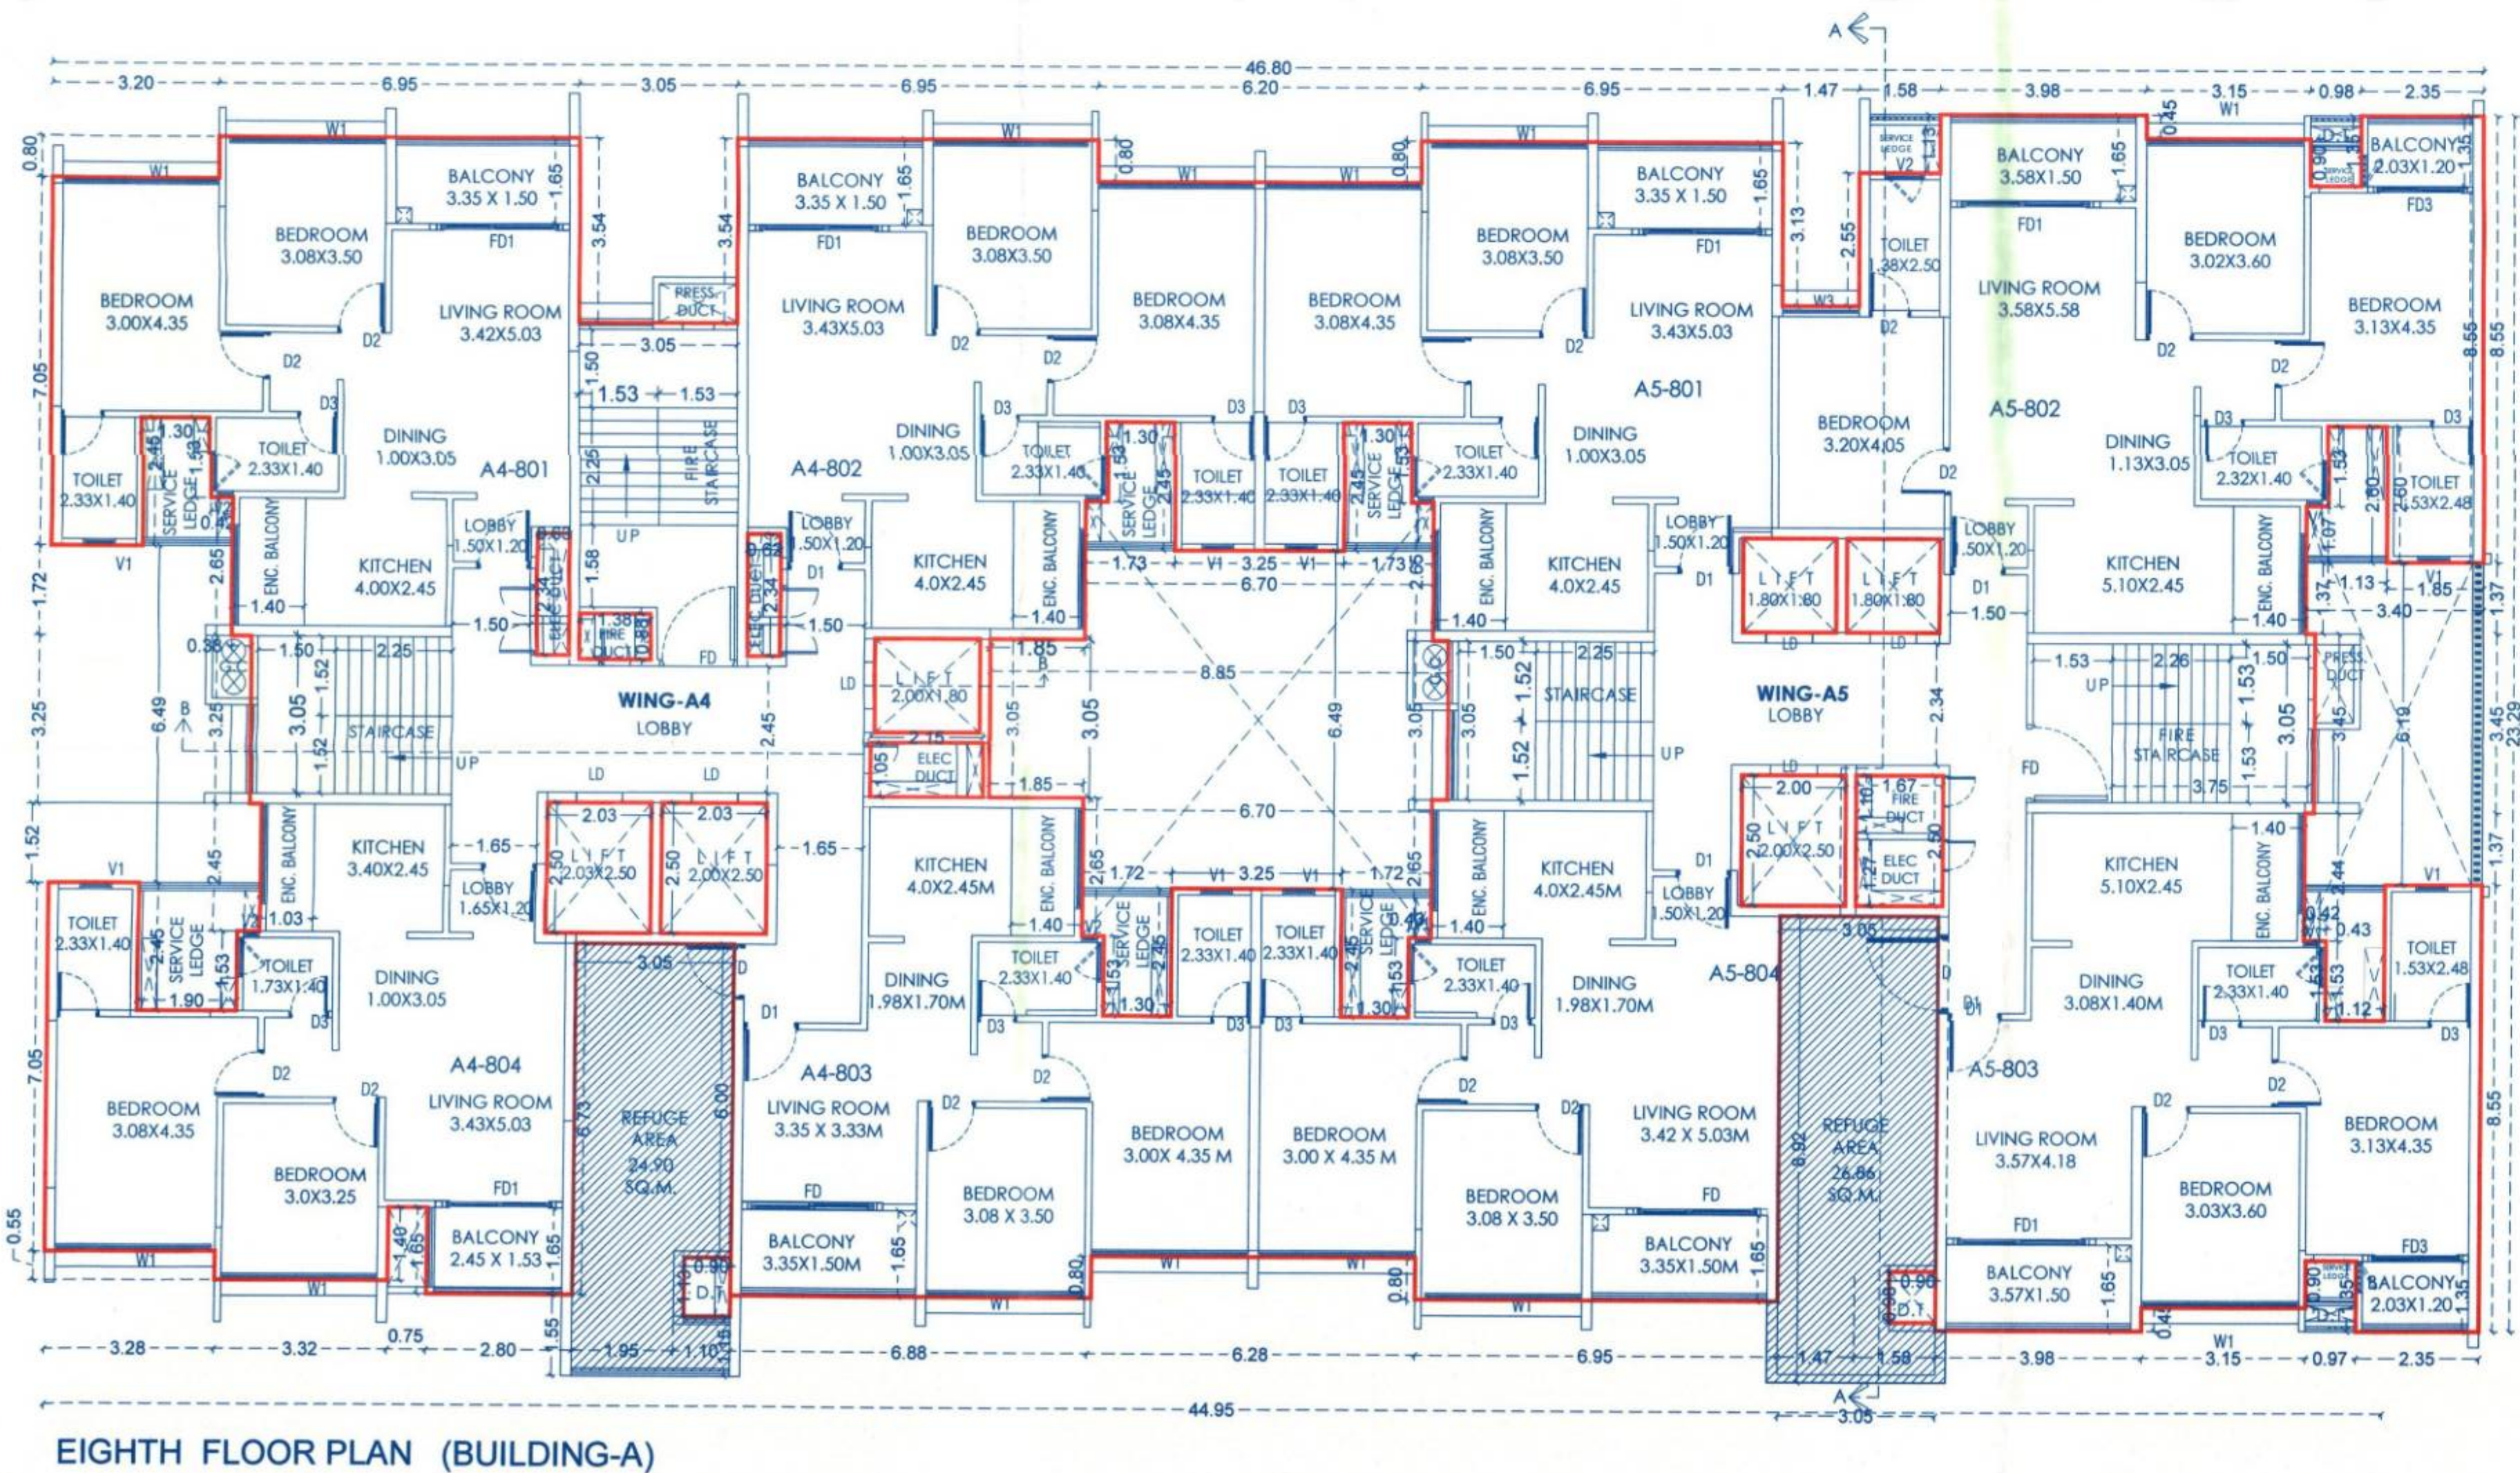


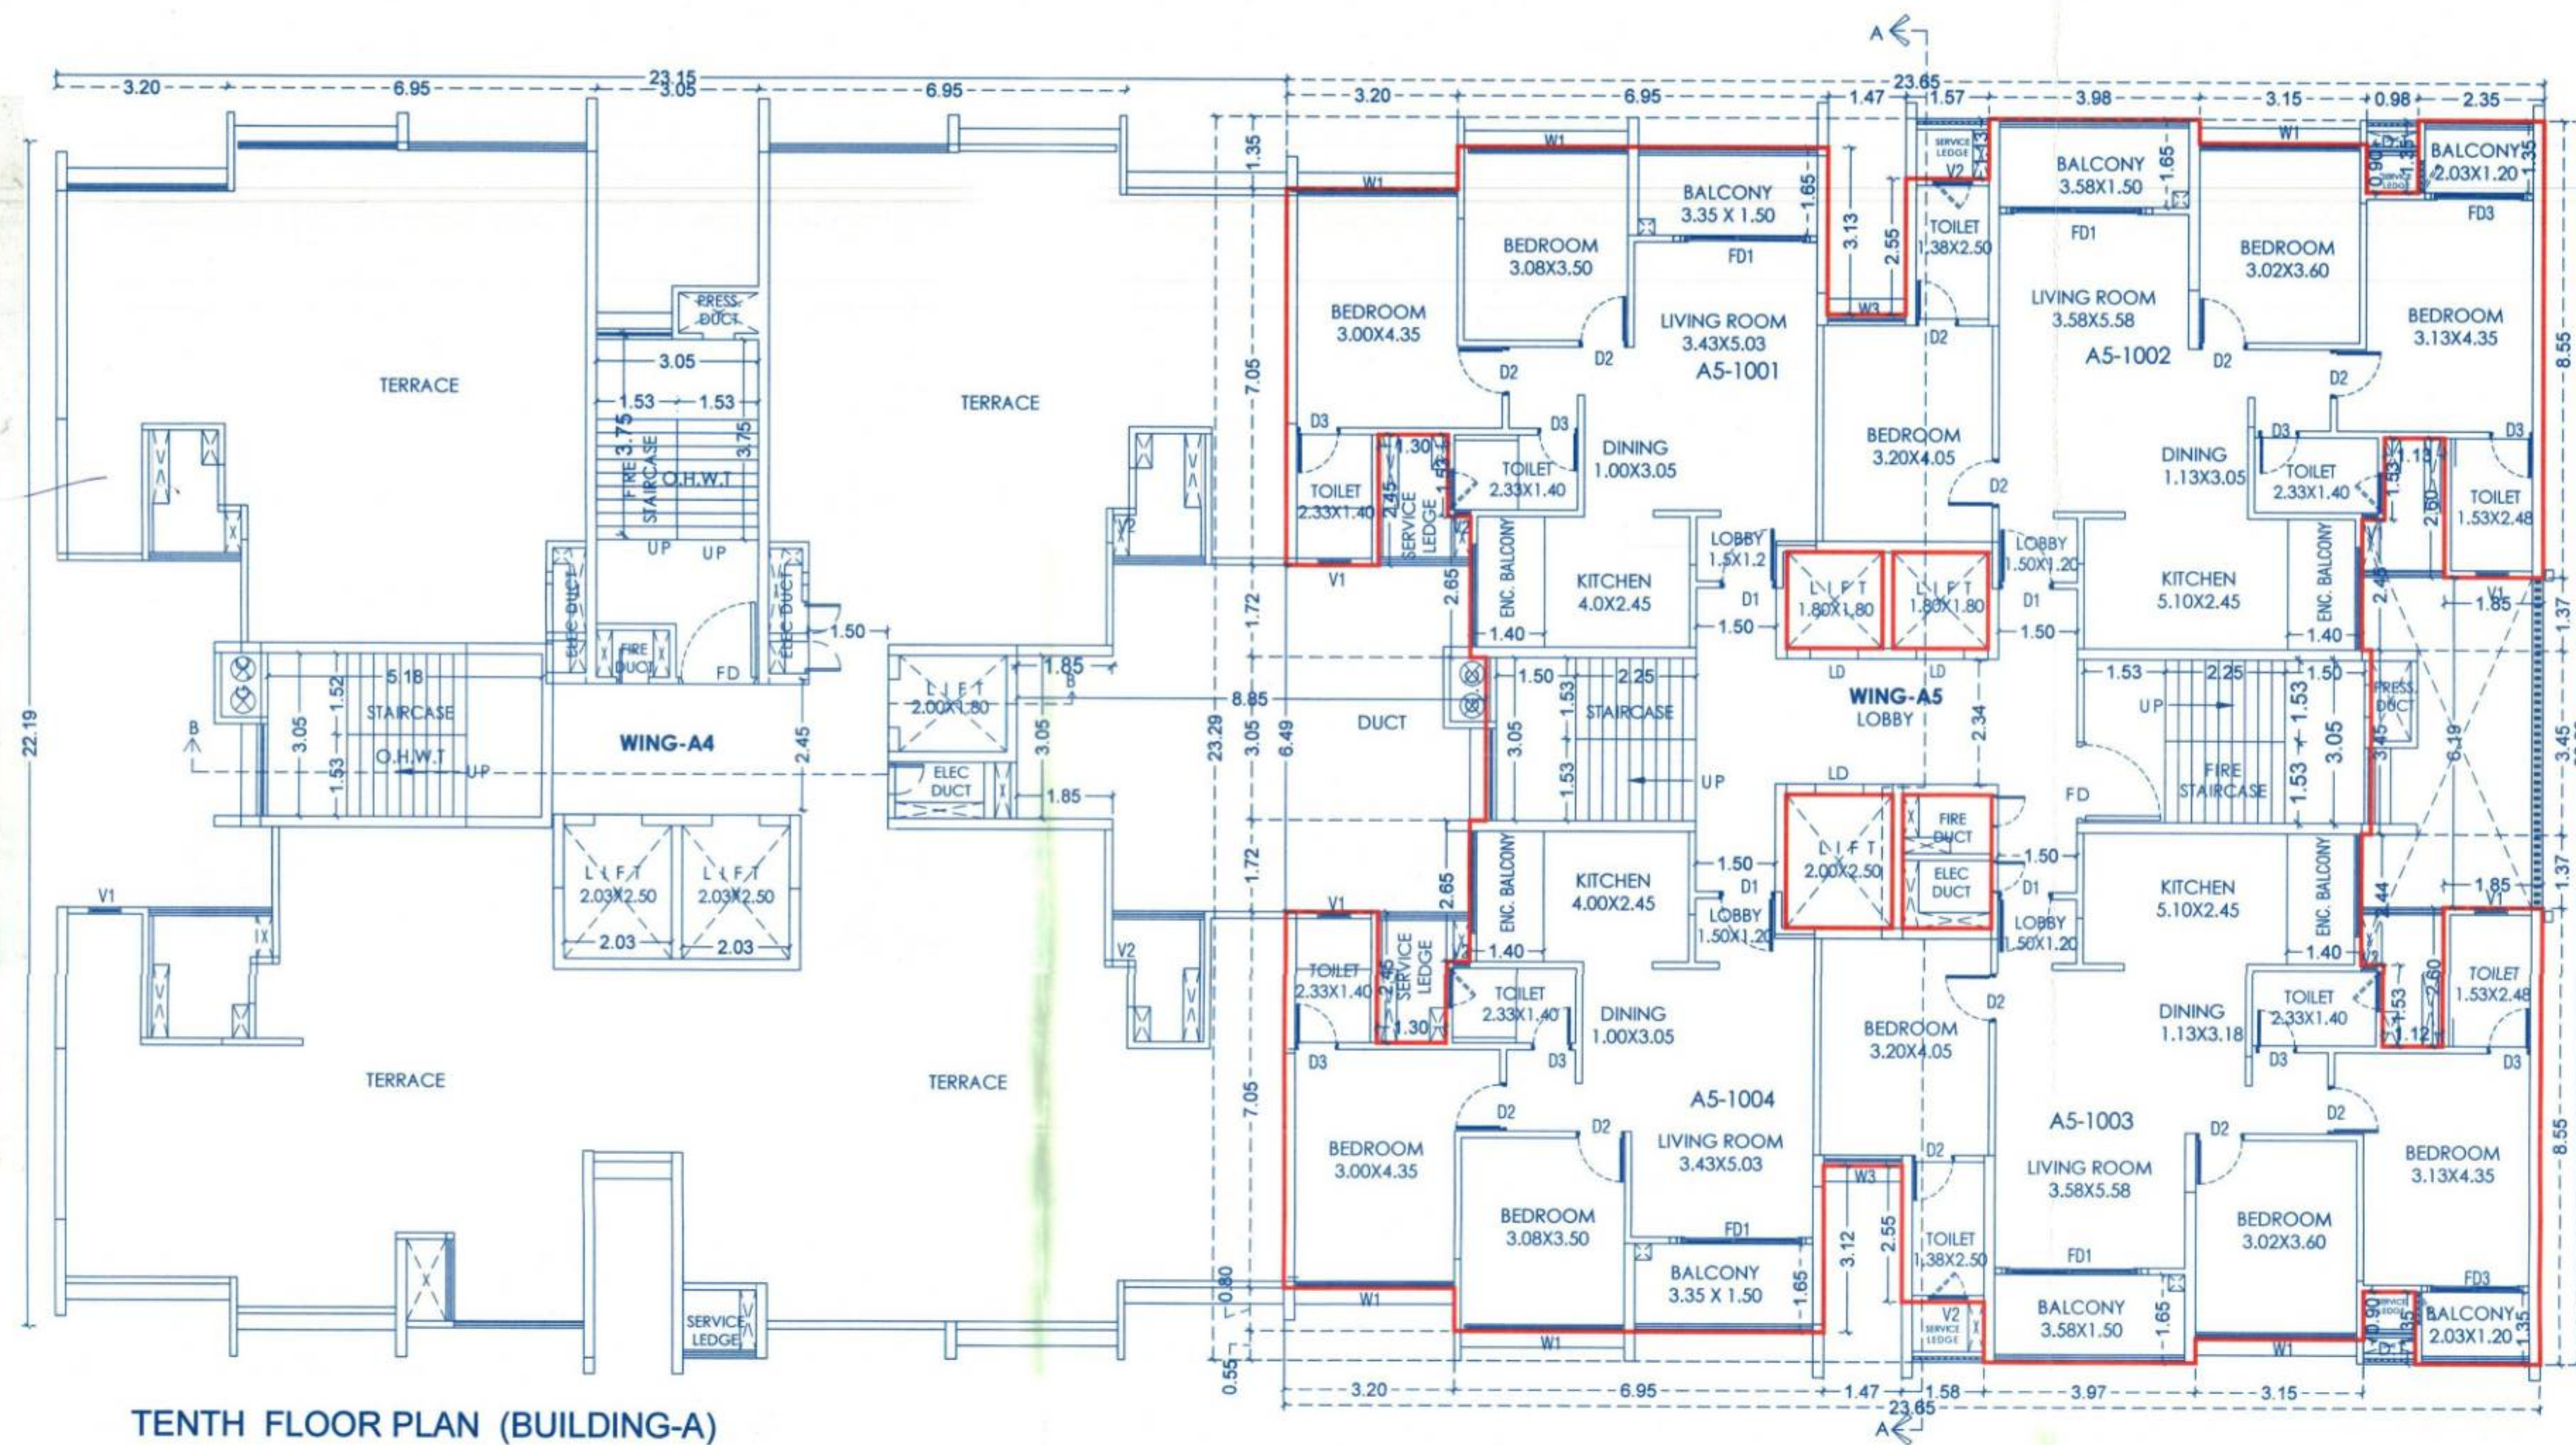

REFUGE AREA CALCULATION WING-A4
REQUIREMENT REFUGE




No. of Tenements Considered for Refuge Area i.e. 03	Floors x 4 Tenements x 5 Persons / Ten = 60	18.00
03	Conservative Floors x 01 Refuge Area (Including) Persons	60 Persons x 0.30 Sq. Mtr / Per Person = 18.00 Sq. Mtr.
Total 03 Floors (If each floor have 04 Tenements)		
Total No. of Tenements of Building Including All Floors		
Total Refuge Area Proposed (in Sq. Mtr.)		
18.00		

REFUGE AREA CALCULATION WING-A5
REQUIREMENT REFUGE

No. of Tenements Considered for Refuge Area i.e. 03	Floors x 4 Tenements x 5 Persons / Ten = 60	18.00
03	Conservative Floors x 01 Refuge Area (Including) Persons	60 Persons x 0.30 Sq. Mtr / Per Person = 18.00 Sq. Mtr.
Total 03 Floors (If each floor have 04 Tenements)		
Total No. of Tenements of Building Including All Floors		
Total Refuge Area Proposed (in Sq. Mtr.)		
18.00		


AREA CALCULATION FOR 10TH FLOOR (WING A5)

A	23.65	X	23.29	X	1.00	=	550.81
STANDARD DEDUCTIONS							
1	3.20	X	1.35	X	2.00	=	8.64
2	6.95	X	0.55	X	2.00	=	7.65
3	3.68	X	1.48	X	2.00	=	10.89
4	1.58	X	1.13	X	2.00	=	3.57
5	3.15	X	0.45	X	2.00	=	2.84
6	0.98	X	1.35	X	2.00	=	2.65
7	1.30	X	1.53	X	2.00	=	3.98
8	1.73	X	0.93	X	2.00	=	3.22
9	3.45	X	1.72	X	2.00	=	11.87
10	3.75	X	3.05	X	1.00	=	11.44
11	1.67	X	2.50	X	1.00	=	4.17
12	1.13	X	1.53	X	2.00	=	3.46
13	1.55	X	1.08	X	2.00	=	3.35
14	3.40	X	1.37	X	2.00	=	9.32
15	3.23	X	3.45	X	1.00	=	11.14
TOTAL STANDARD DEDUCTION							98.17
LIFT DEDUCTION							
L1	2.00	X	2.50	X	1.00	=	5.00
L2	1.80	X	1.80	X	2.00	=	6.48
TOTAL LIFT DEDUCTION							11.48
TOTAL DEDUCTION							109.65
TOTAL 10TH FLOOR AREA							
550.81	-	109.65				=	441.16

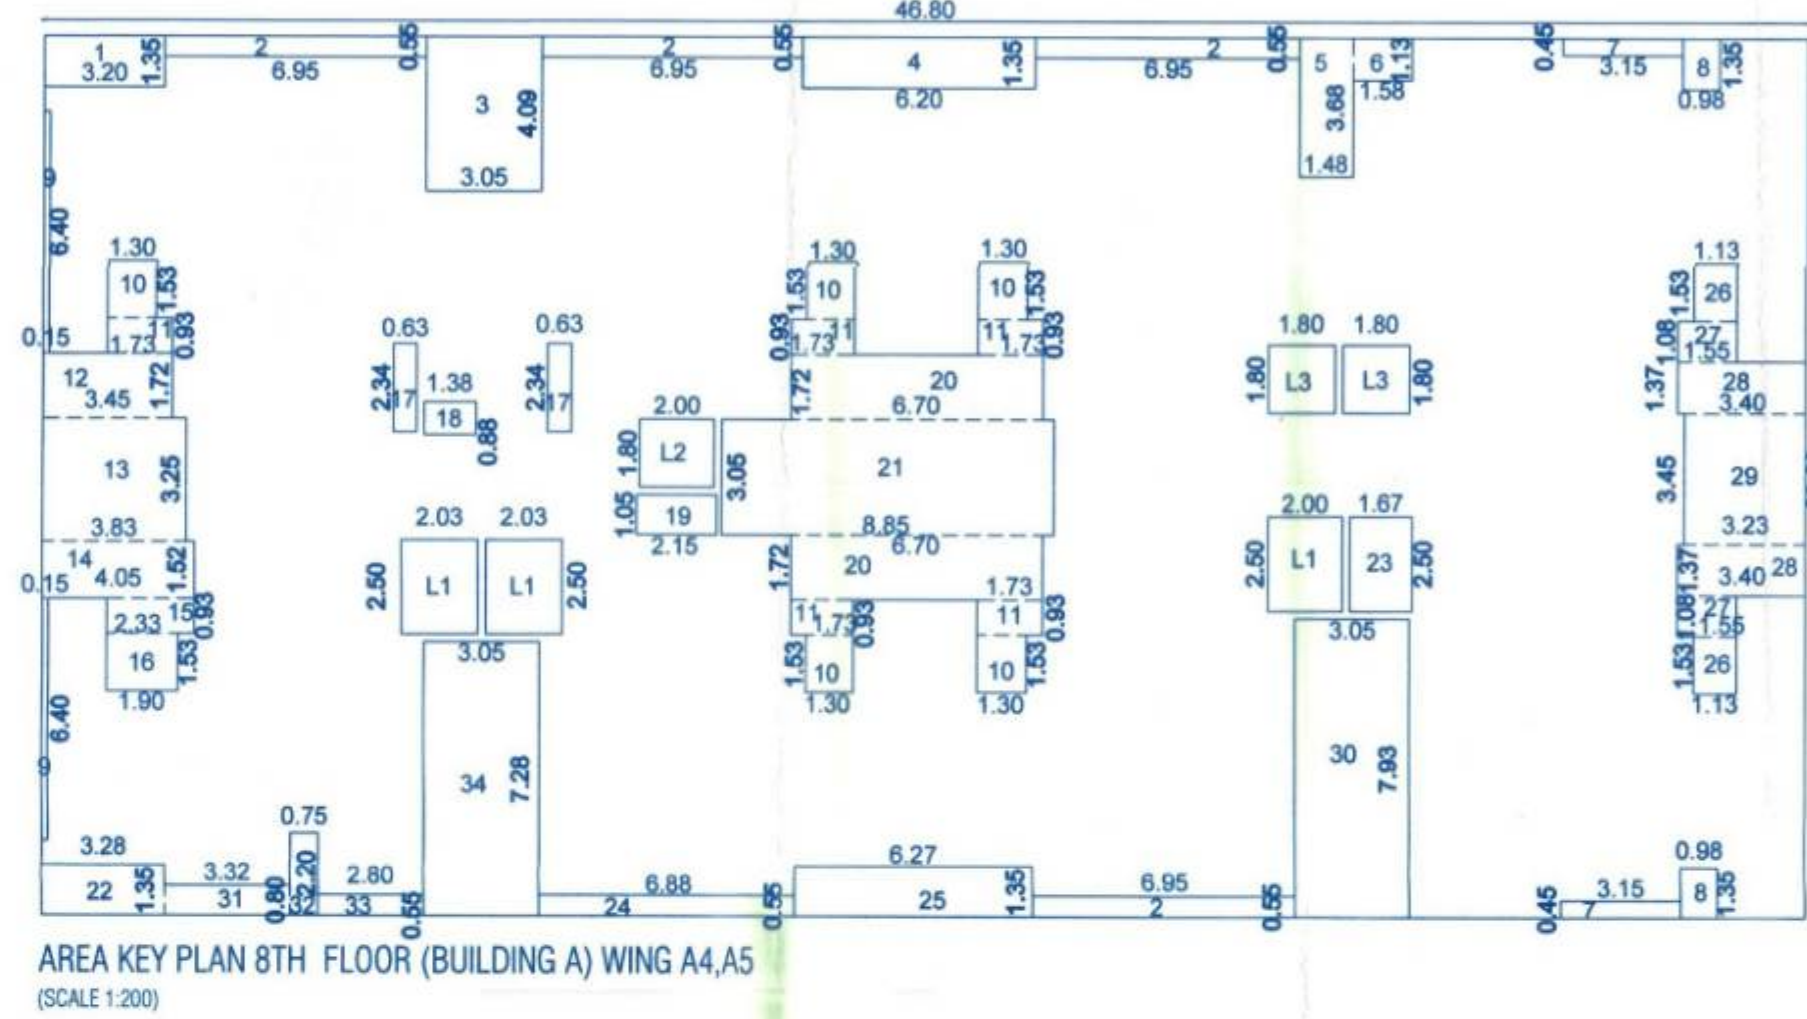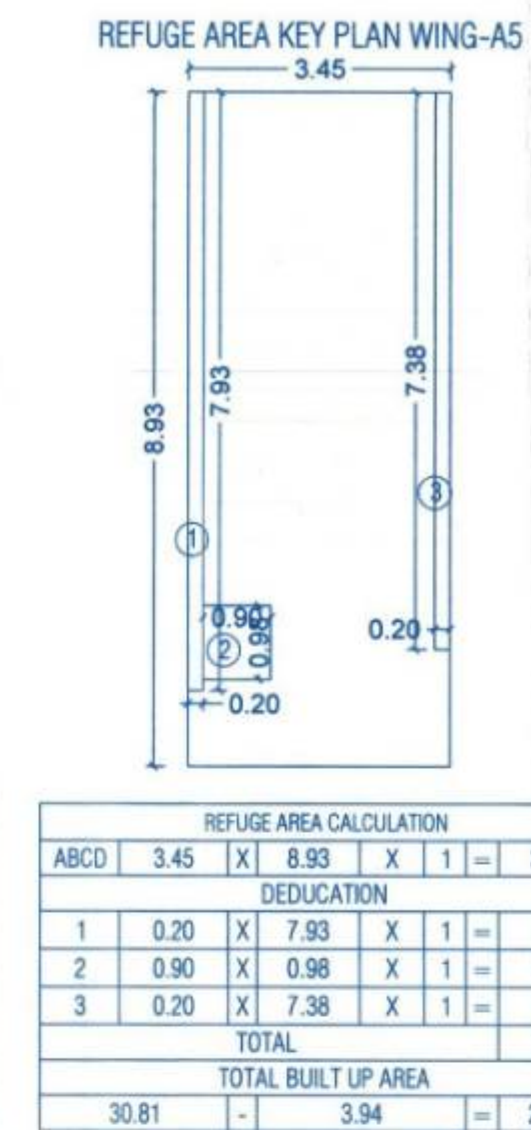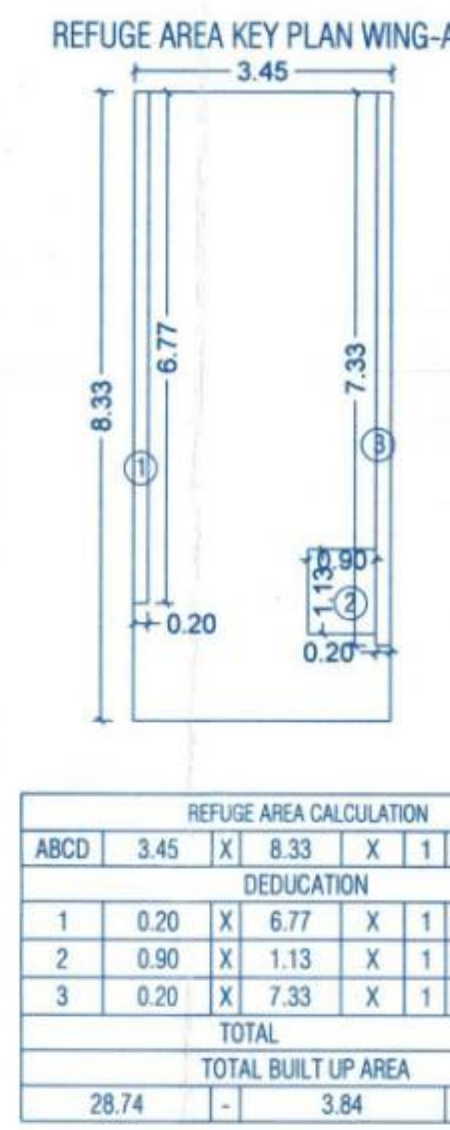

AREA CALCULATION FOR FLOOR 8TH FLOOR A4&A5 WING

A	46.80	X	23.29	X	1.00	=	1089.97
STANDARD DEDUCTIONS							
1	3.20	X	1.35	X	1.00	=	4.32
2	6.95	X	0.55	X	4.00	=	15.29
3	3.05	X	4.09	X	1.00	=	12.47
4	6.20	X	1.35	X	1.00	=	8.37
5	1.48	X	3.68	X	1.00	=	5.45
6	1.58	X	1.13	X	1.00	=	1.79
7	3.15	X	0.45	X	2.00	=	2.84
8	0.98	X	1.35	X	2.00	=	2.65
9	0.15	X	6.40	X	2.00	=	1.92
10	1.30	X	1.53	X	5.00	=	9.95
11	1.73	X	0.93	X	5.00	=	8.04
12	3.45	X	1.72	X	1.00	=	5.93
13	3.83	X	3.25	X	1.00	=	12.45
14	4.05	X	1.52	X	1.00	=	6.16
15	2.33	X	0.93	X	1.00	=	2.17
16	1.90	X	1.53	X	1.00	=	2.91
17	0.63	X	2.34	X	2.00	=	2.95
18	1.38	X	0.88	X	1.00	=	1.21
19	2.15	X	1.05	X	1.00	=	2.26
20	6.70	X	1.72	X	2.00	=	23.05
21	8.85	X	3.05	X	1.00	=	26.99
22	3.28	X	1.35	X	1.00	=	4.43
23	1.67	X	2.50	X	1.00	=	4.17
24	6.88	X	0.55	X	1.00	=	3.78
25	6.27	X	1.35	X	1.00	=	8.46
26	1.13	X	1.53	X	2.00	=	3.46
27	1.55	X	1.08	X	2.00	=	3.35
28	3.40	X	1.37	X	2.00	=	9.32
29	3.23	X	3.45	X	1.00	=	11.14
30	3.05	X	7.93	X	1.00	=	24.19
31	3.32	X	0.80	X	1.00	=	2.66
32	0.75	X	2.20	X	1.00	=	1.65
33	2.80	X	0.55	X	1.00	=	1.54
34	3.05	X	7.28	X	1.00	=	22.20
TOTAL STANDARD DEDUCTION							259.50
LIFT DEDUCTION							
L1	2.03	X	2.50	X	3.00	=	15.19
L2	2.00	X	1.80	X	1.00	=	3.60
L3	1.80	X	1.80	X	2.00	=	6.48
TOTAL LIFT DEDUCTION							25.27
TOTAL DEDUCTION							284.77
TOTAL 1ST & 8TH FLOOR AREA							
1089.97	-	284.77				=	805.20

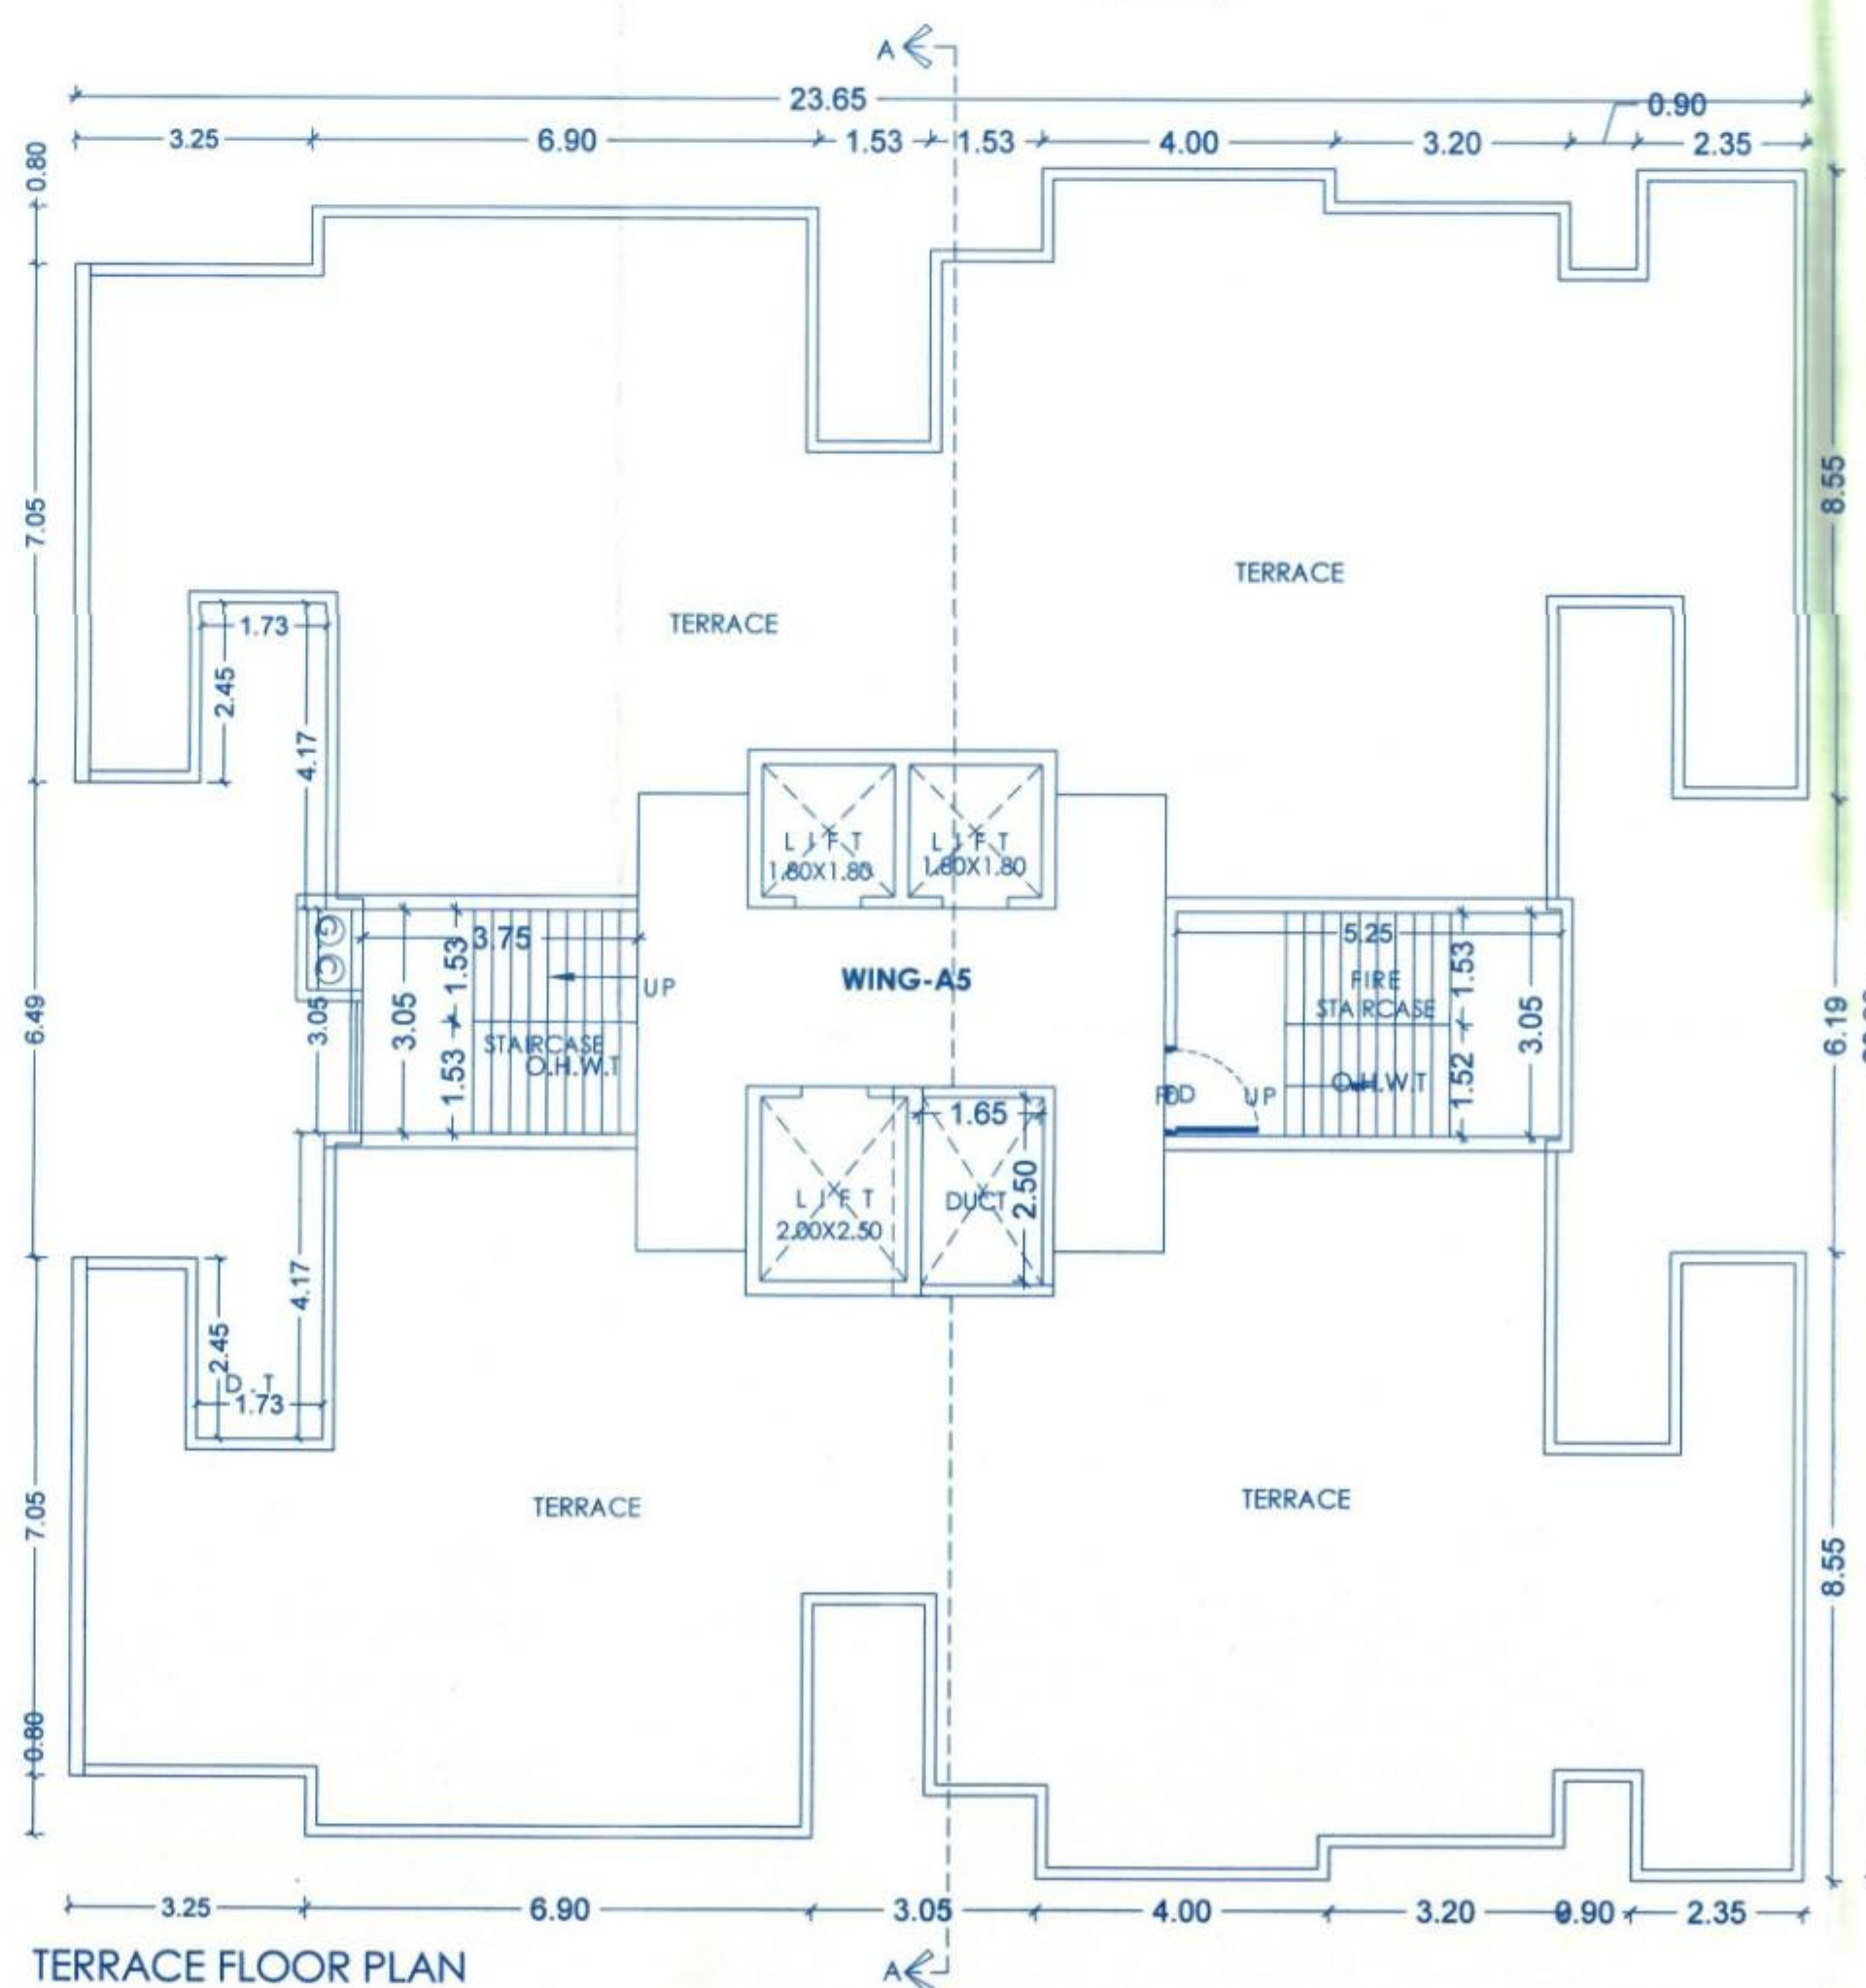

Sanctioned No. B.P / Kiwaile / 99/24
Subject to conditions mentioned in the
Office Order No.
aven dated 07/10/24
Pimpri
Date 27/10/2024

O. C. Signed by
City Engineer

For City Engineer
Building Permission Dept.
PCMC, Pimpri, Pune-18.

H. OWNER'S/DEVELOPER NAME AND SIGNATURE :-

M/S SANKET BUILDCON THROUGH
MR. NILESH SURESH PURKAR

Owner's SIGN.

I. PROJECT :- RESIDENTIAL/COMMERCIAL

VILLAGE :- KIWALE TAL :- HAVELI DIST:- PUNE

S.NO. :- 67/2A/1 TO 67/2A/5, 67/2B/1 (P), 67/2B/11 (P)

H.No. :- , P.No. :-

Discrepancy :- REGULAR TRACK

ARCON ASSOCIATES
ARCHITECTS + PLANNERS + INTERIOR DESIGNERS
SAFAYA BUNGALOW, BESIDE KHANDESH MARATHA MANDAL
RANCH GHAI CHOWK, SECTOR 24, NIGDI-PRADEH KARAN,
PUNE - 44 HELLO : 020-27650923 L: 97679778037 I: 9687723470

ARCHITECT'S SIGN.