

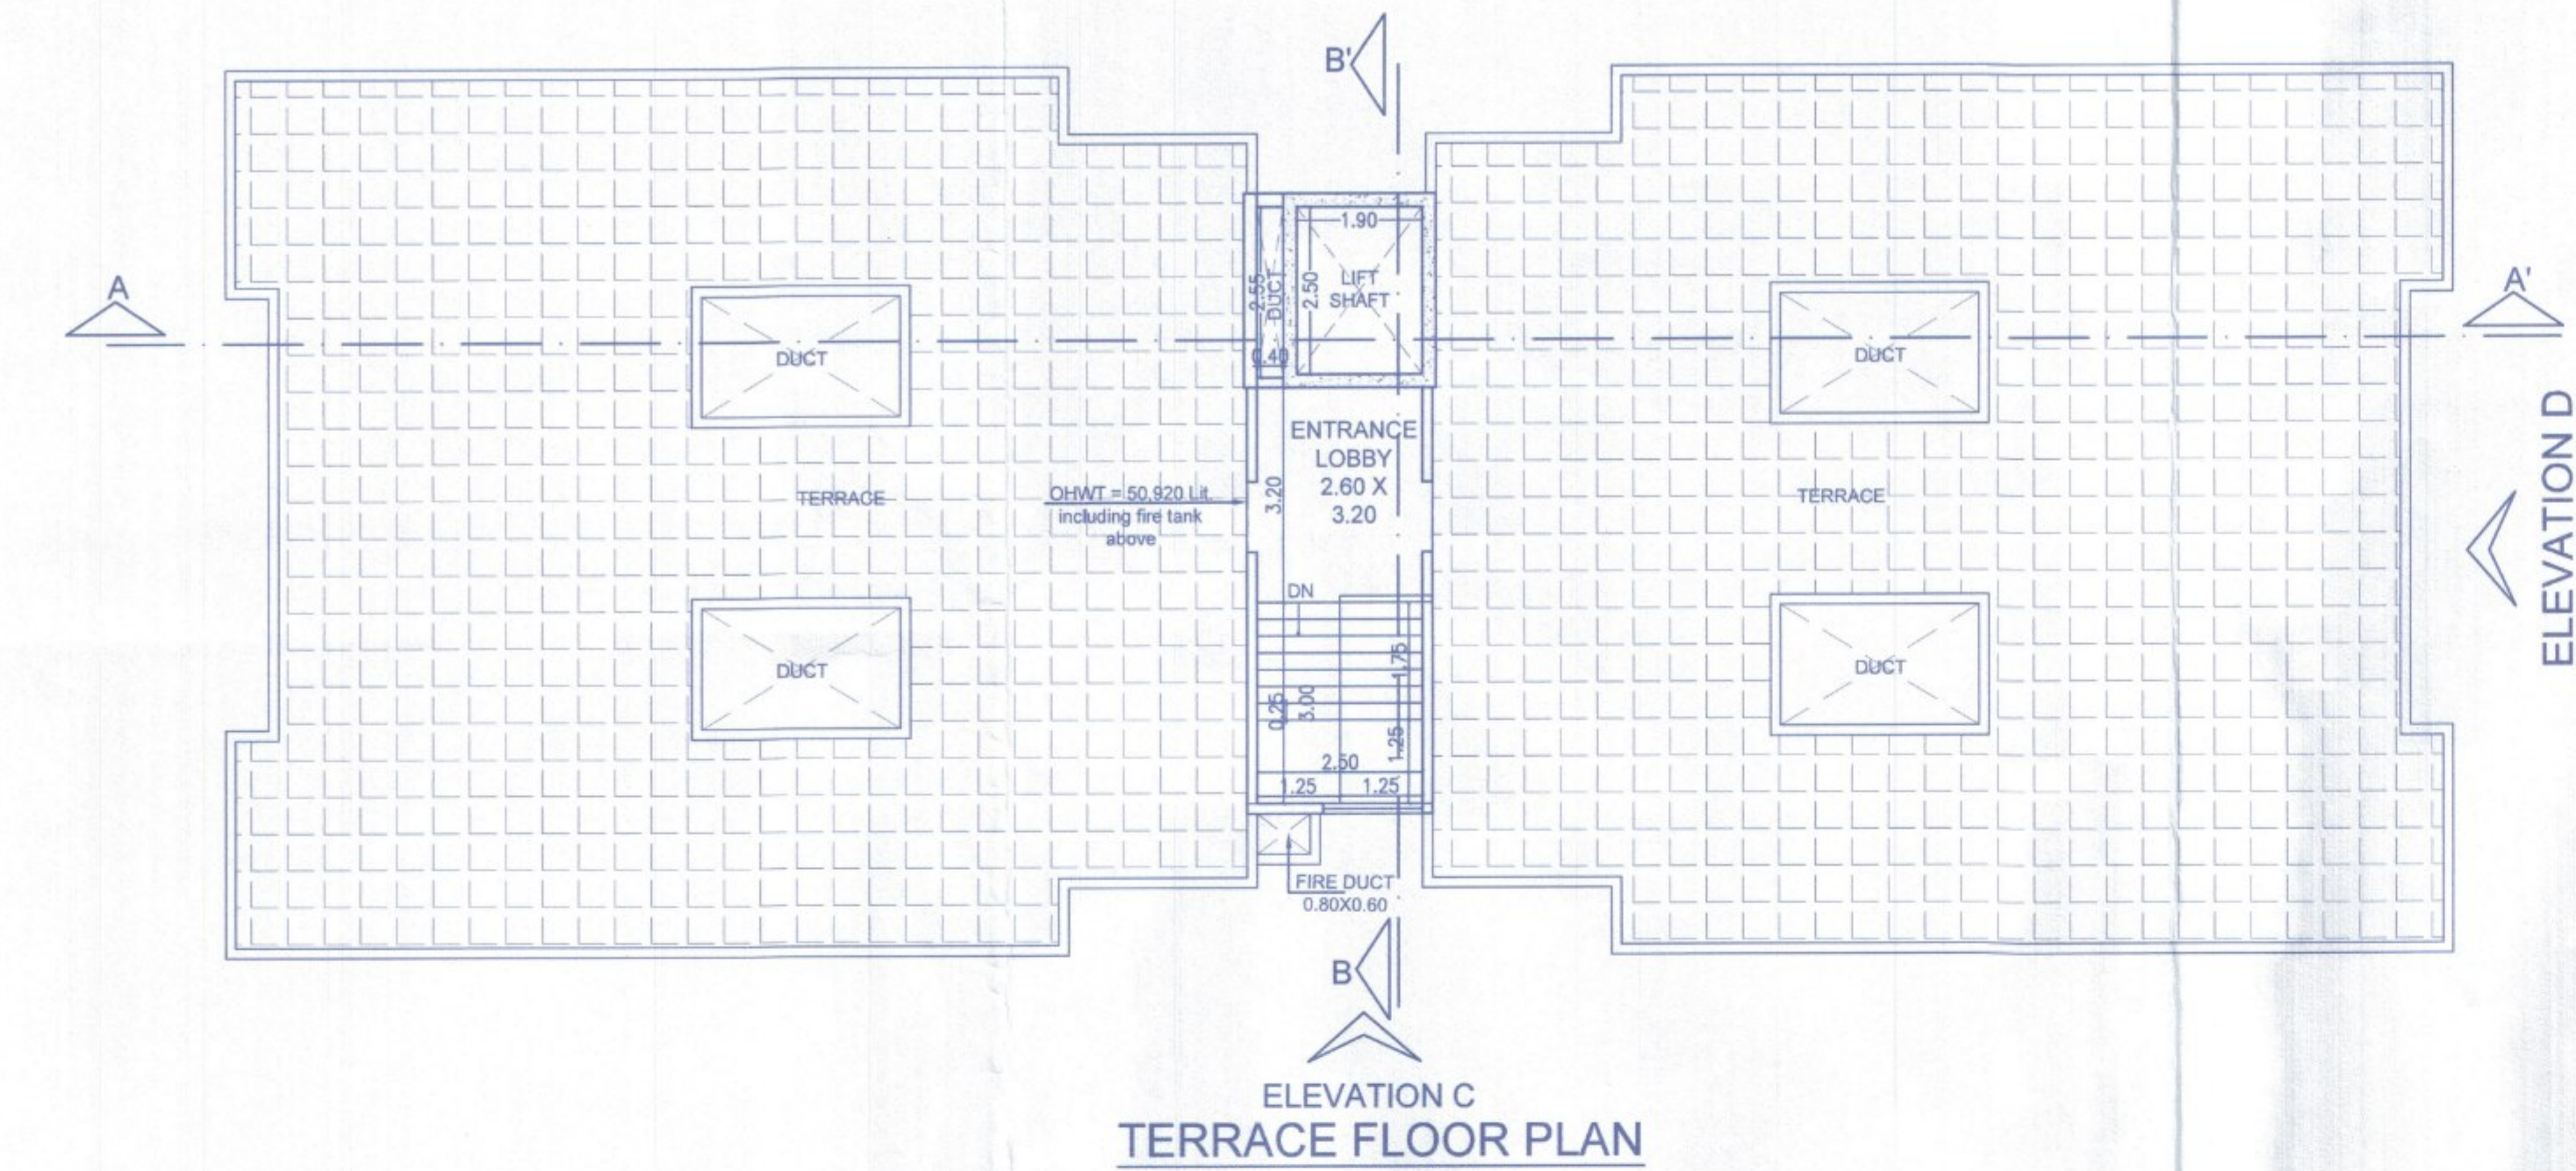


APPROVED SUBMIT TO CONDITION
APPROVED UNDER COMMENCEMENT
CERTIFICATE NO. CL/5246/25
DATE 30/05/2026

JrSub Engineer Deputy Engineer
Building Development Department
Zone No. 3 P.M.C

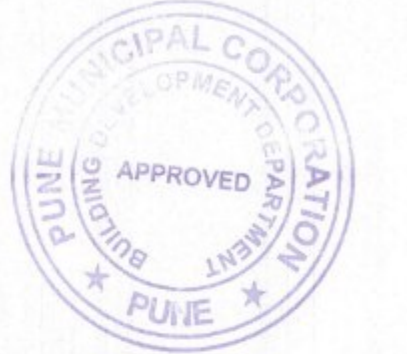

AMSL HEIGHT
= 644.60

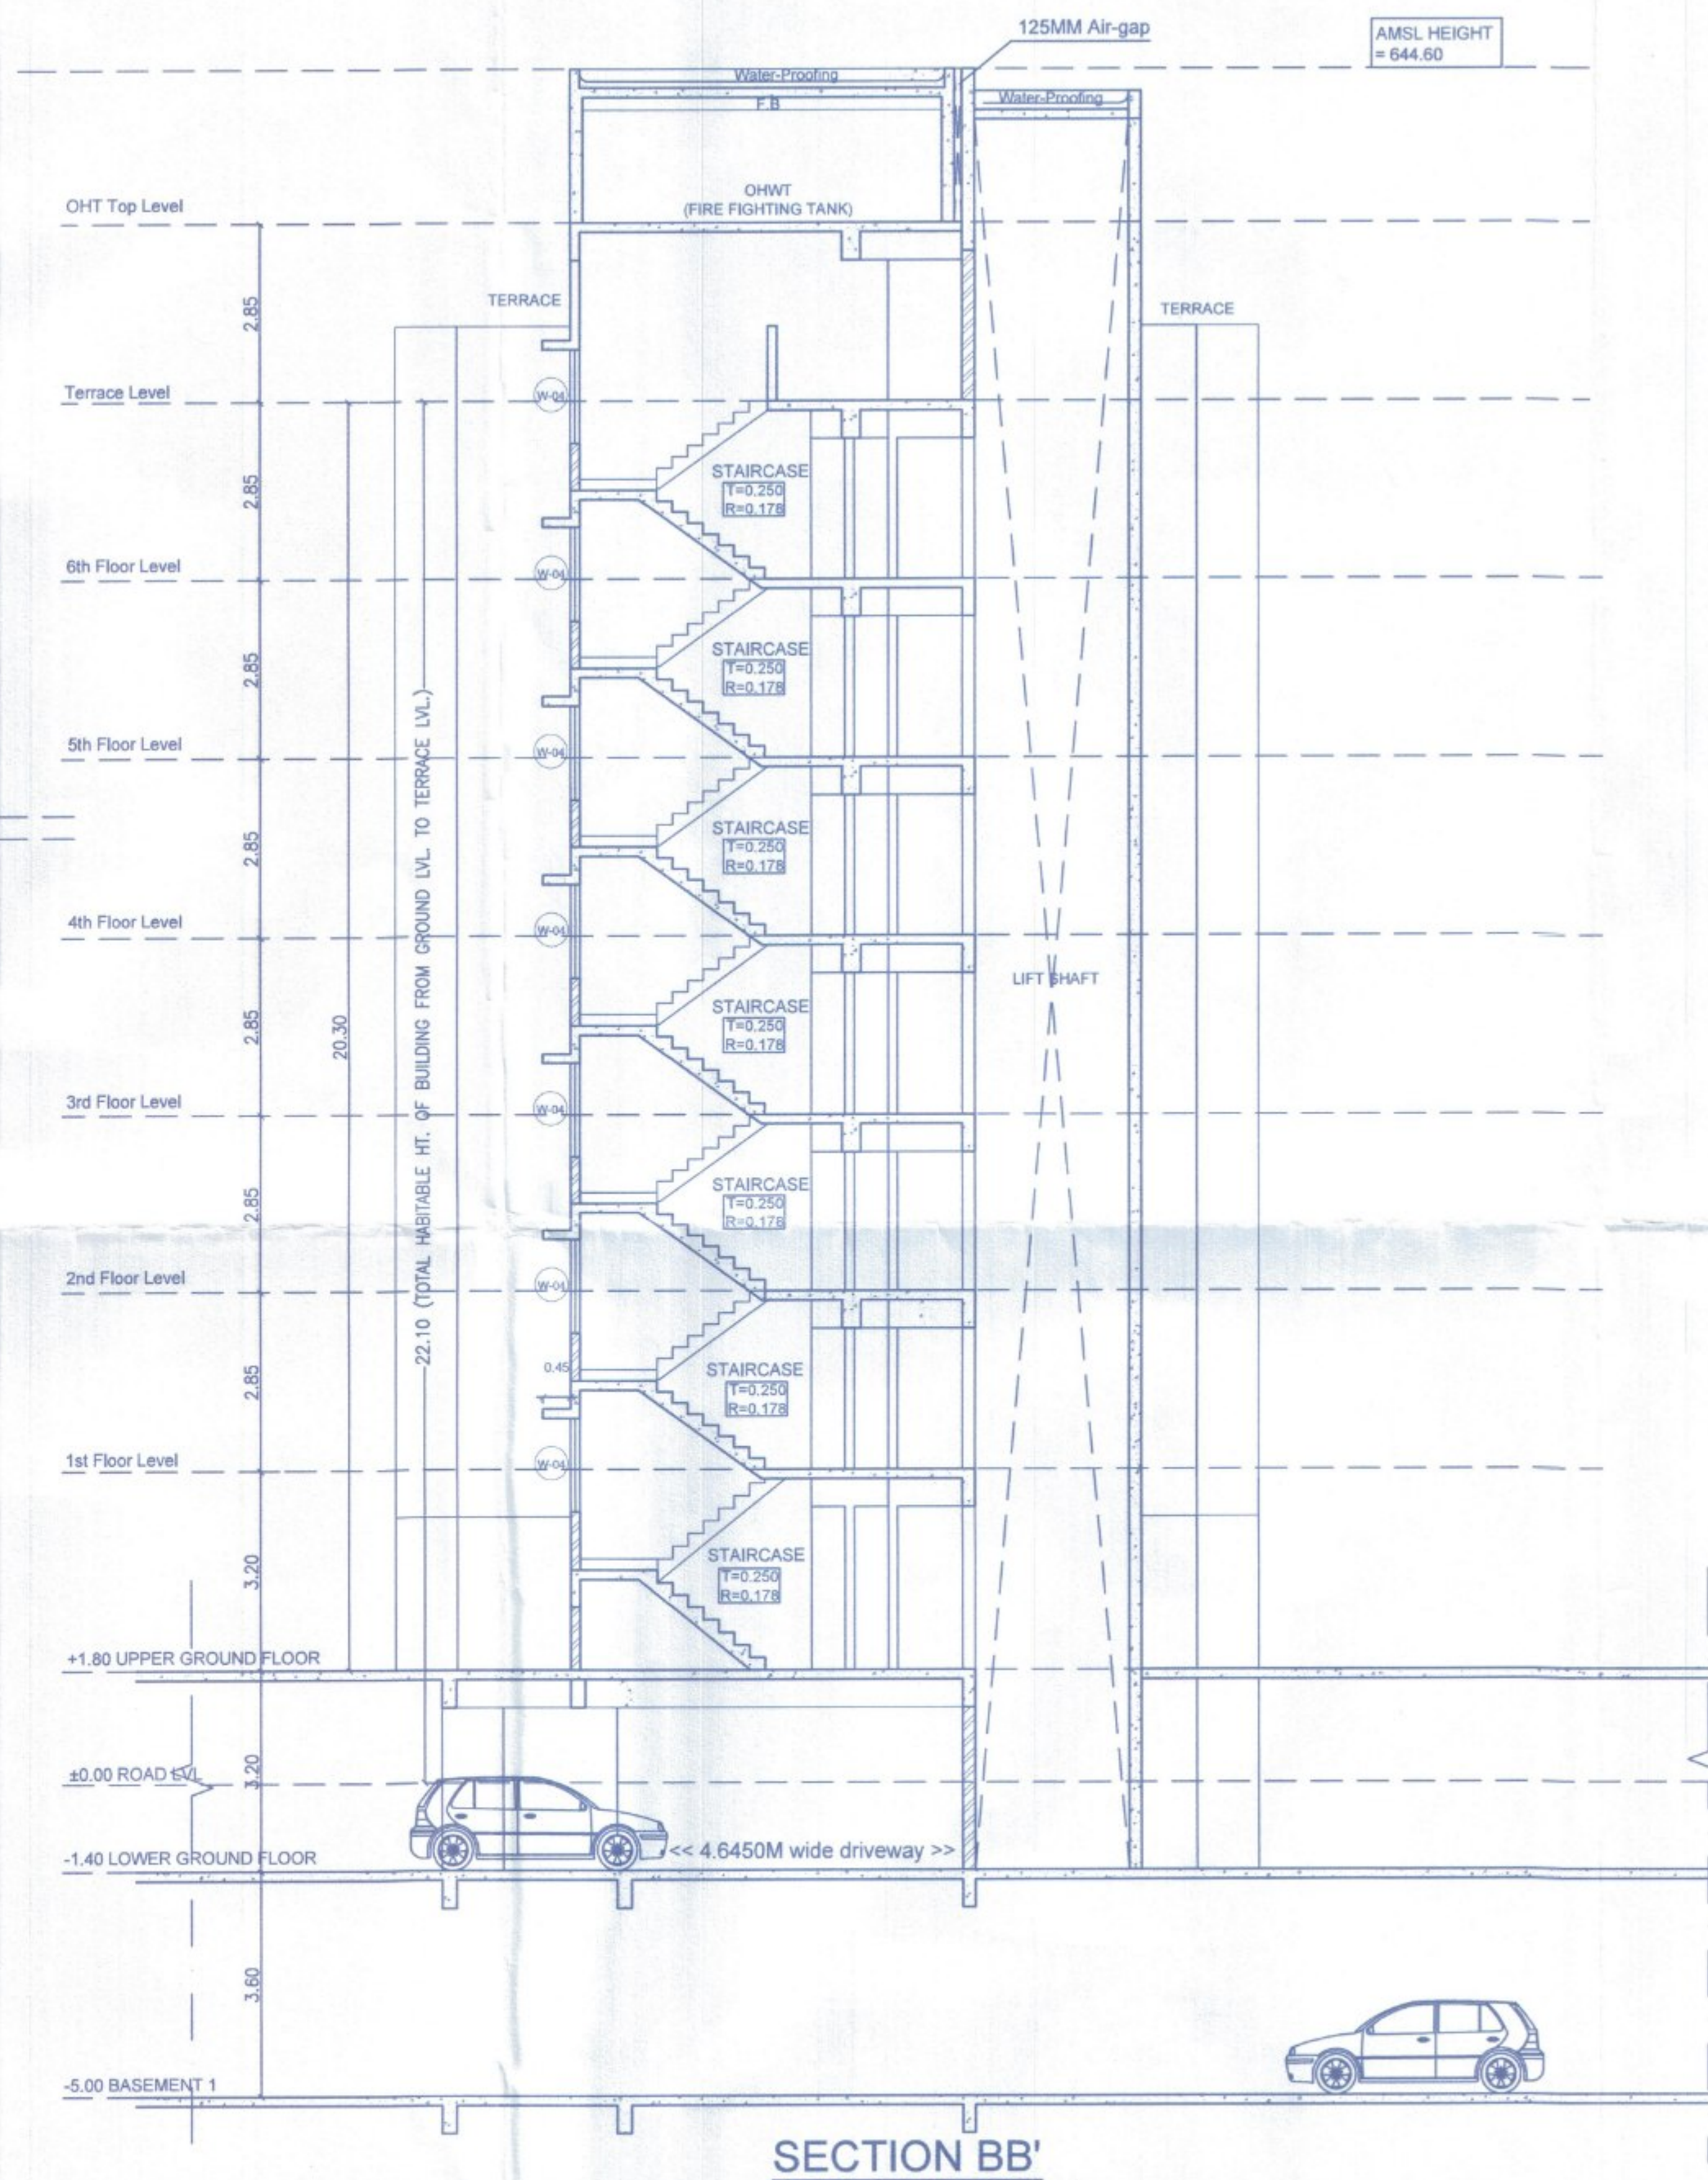

OWNER'S NAME, ADDRESS, SIGNATURE :-

ALOK KUMAR JHA
OREE REALITY PVT.LTD.

PROJECT :-

**Development of group housing scheme
"Cloud 51"**

On S. no. 51/9(P) and 51/10.,
At Village - Bavdhan Khurd, Taluka - Mulshi, District - Pune

ARCHITECT SIGNATURE :-

AR. PRASAD R. INGAWALE
B.Arch, M.Tech. - Town & Country Planning
CA/2018/76434

ARCHITECT :-

PI CONSULTANTS
A TIED APARTMENT, 55/40/1/1 ROAD,
BHAMBURDA, SHIVAJINAGAR, PUNE - 411006
email-id: piarchitects@gmail.com ph: +91-8898766066

DATE	DEALT BY	REVISED BY	CHECKED BY	SCALE
10.03.2026	JAYRAJ	JAYRAJ	PRASAD	1:100