
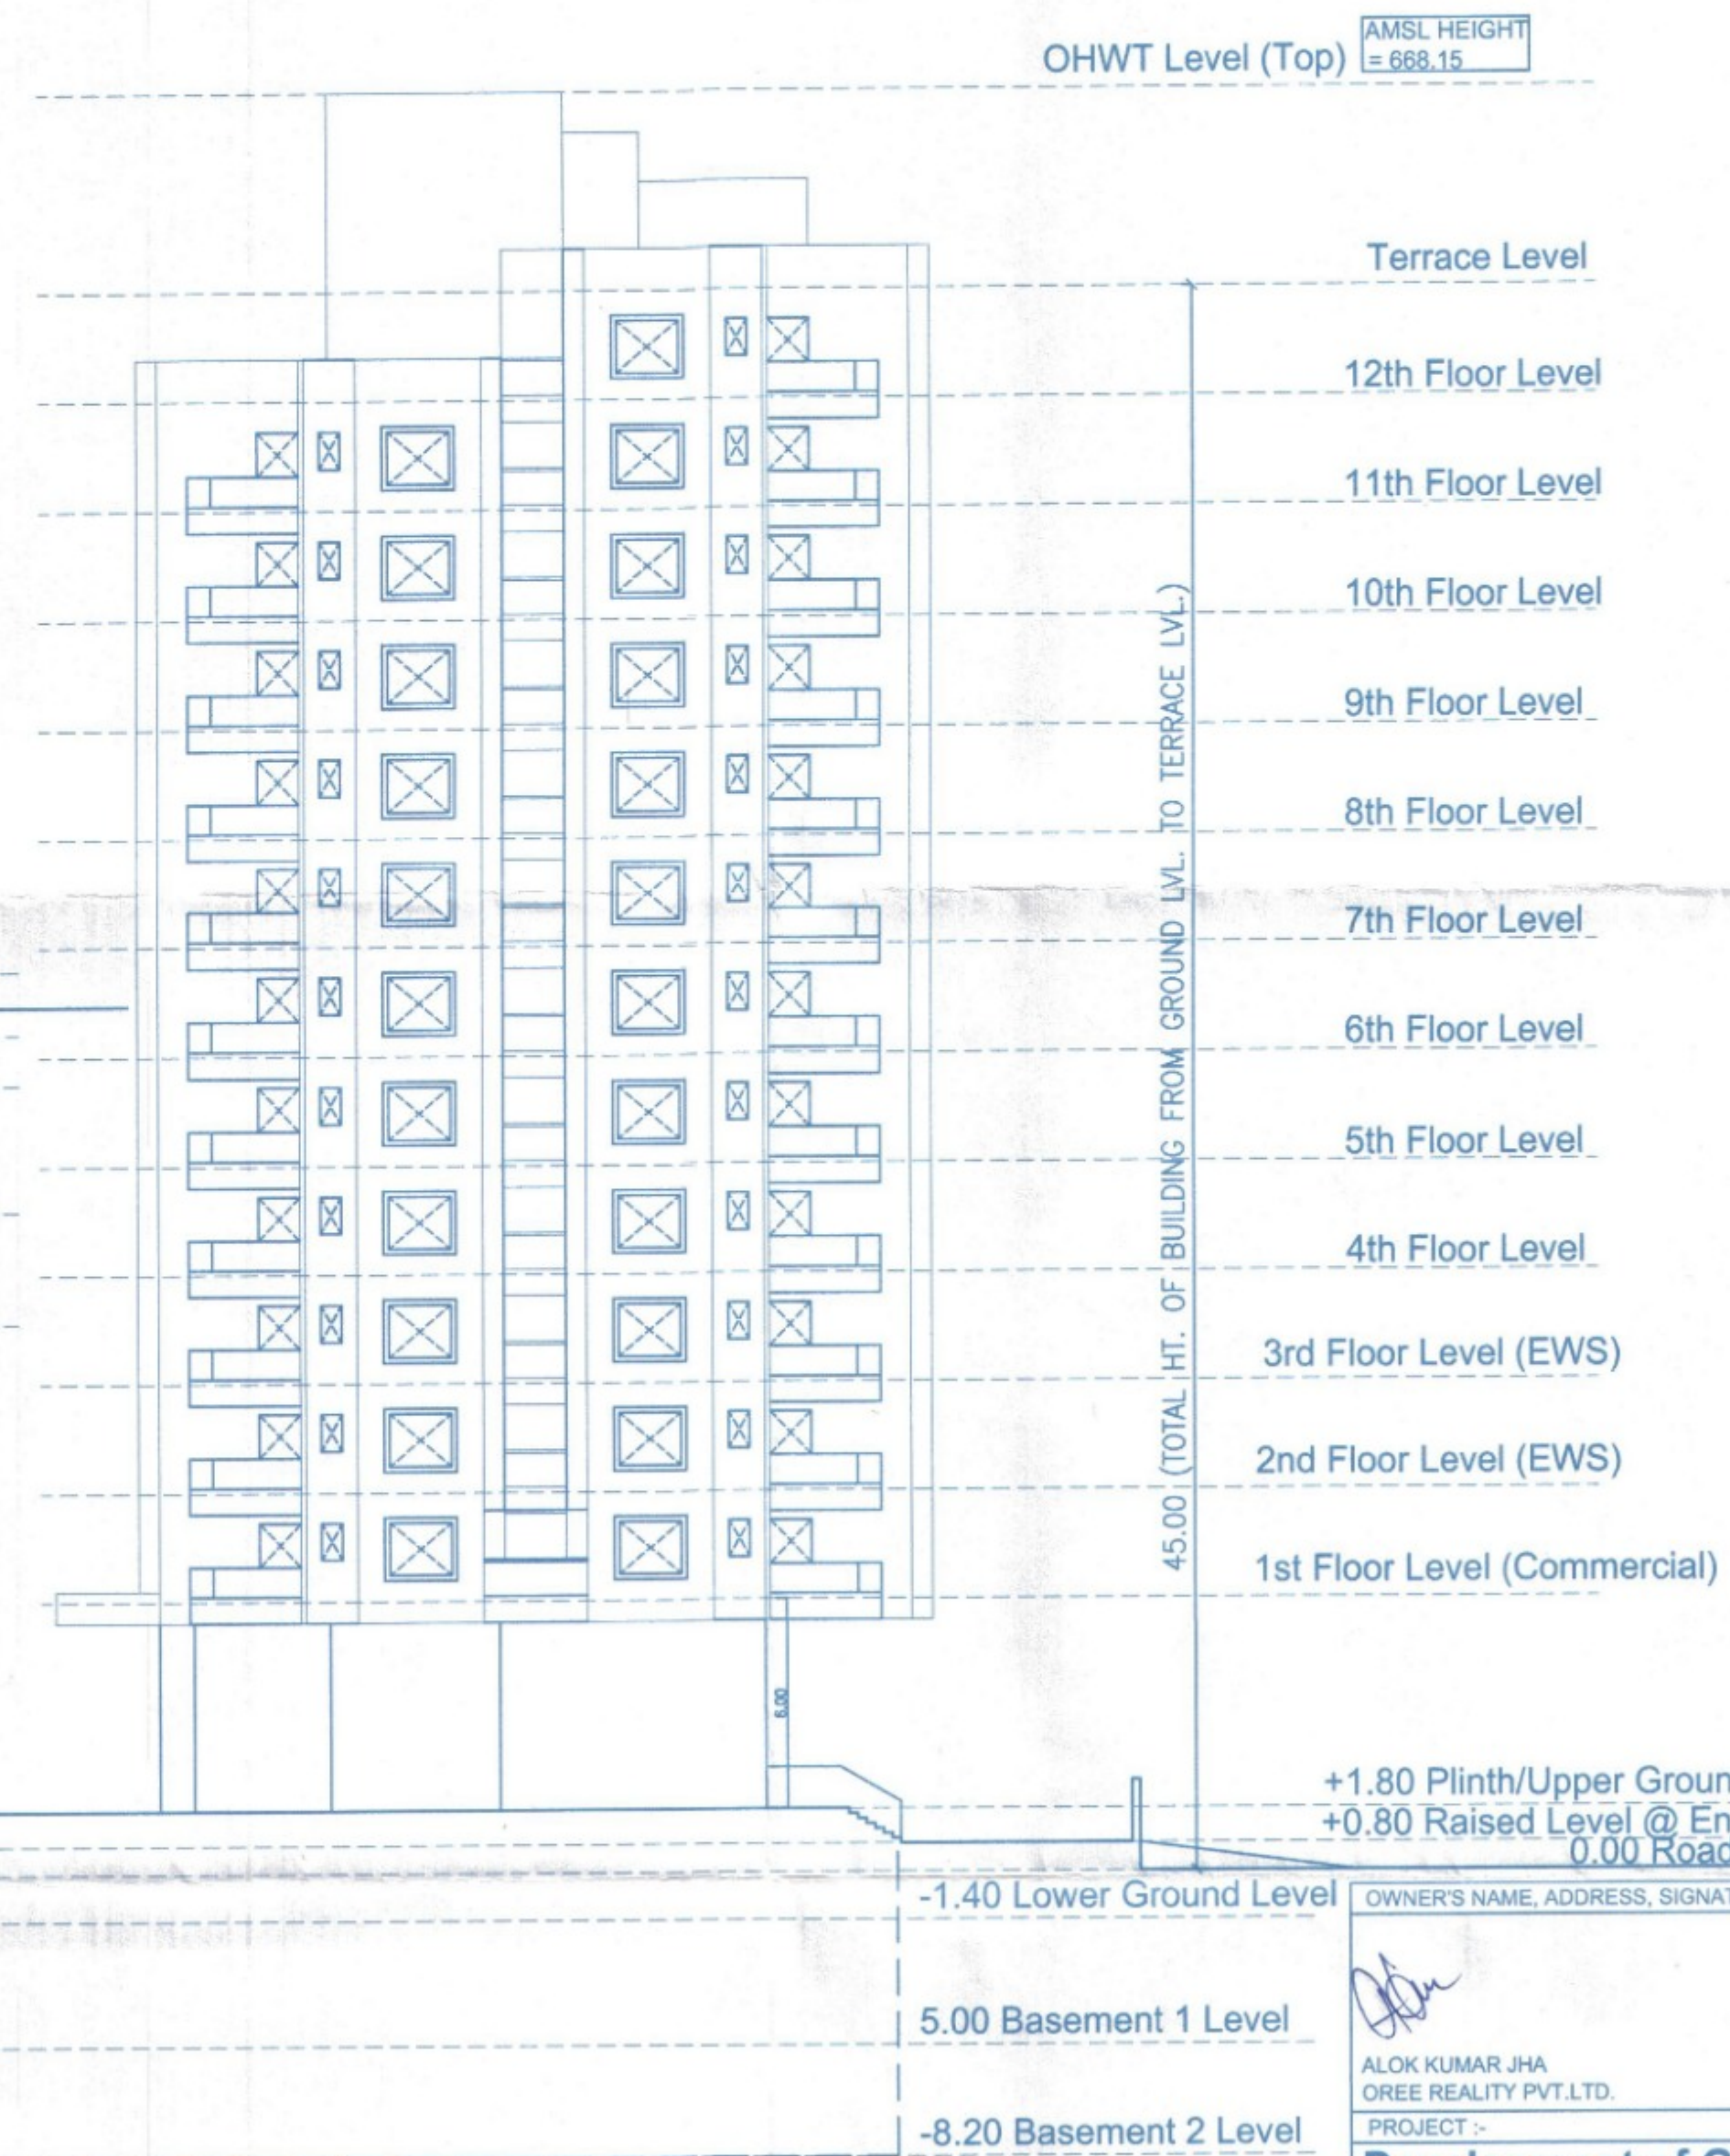


APPROVED SUBJECT TO CONDITION
APPROVED UNDER COMMENCEMENT
CERTIFICATE NO. CC/0144/23
DATE 19/04/2023
Building Inspector Deputy Engineer
Building Development Department

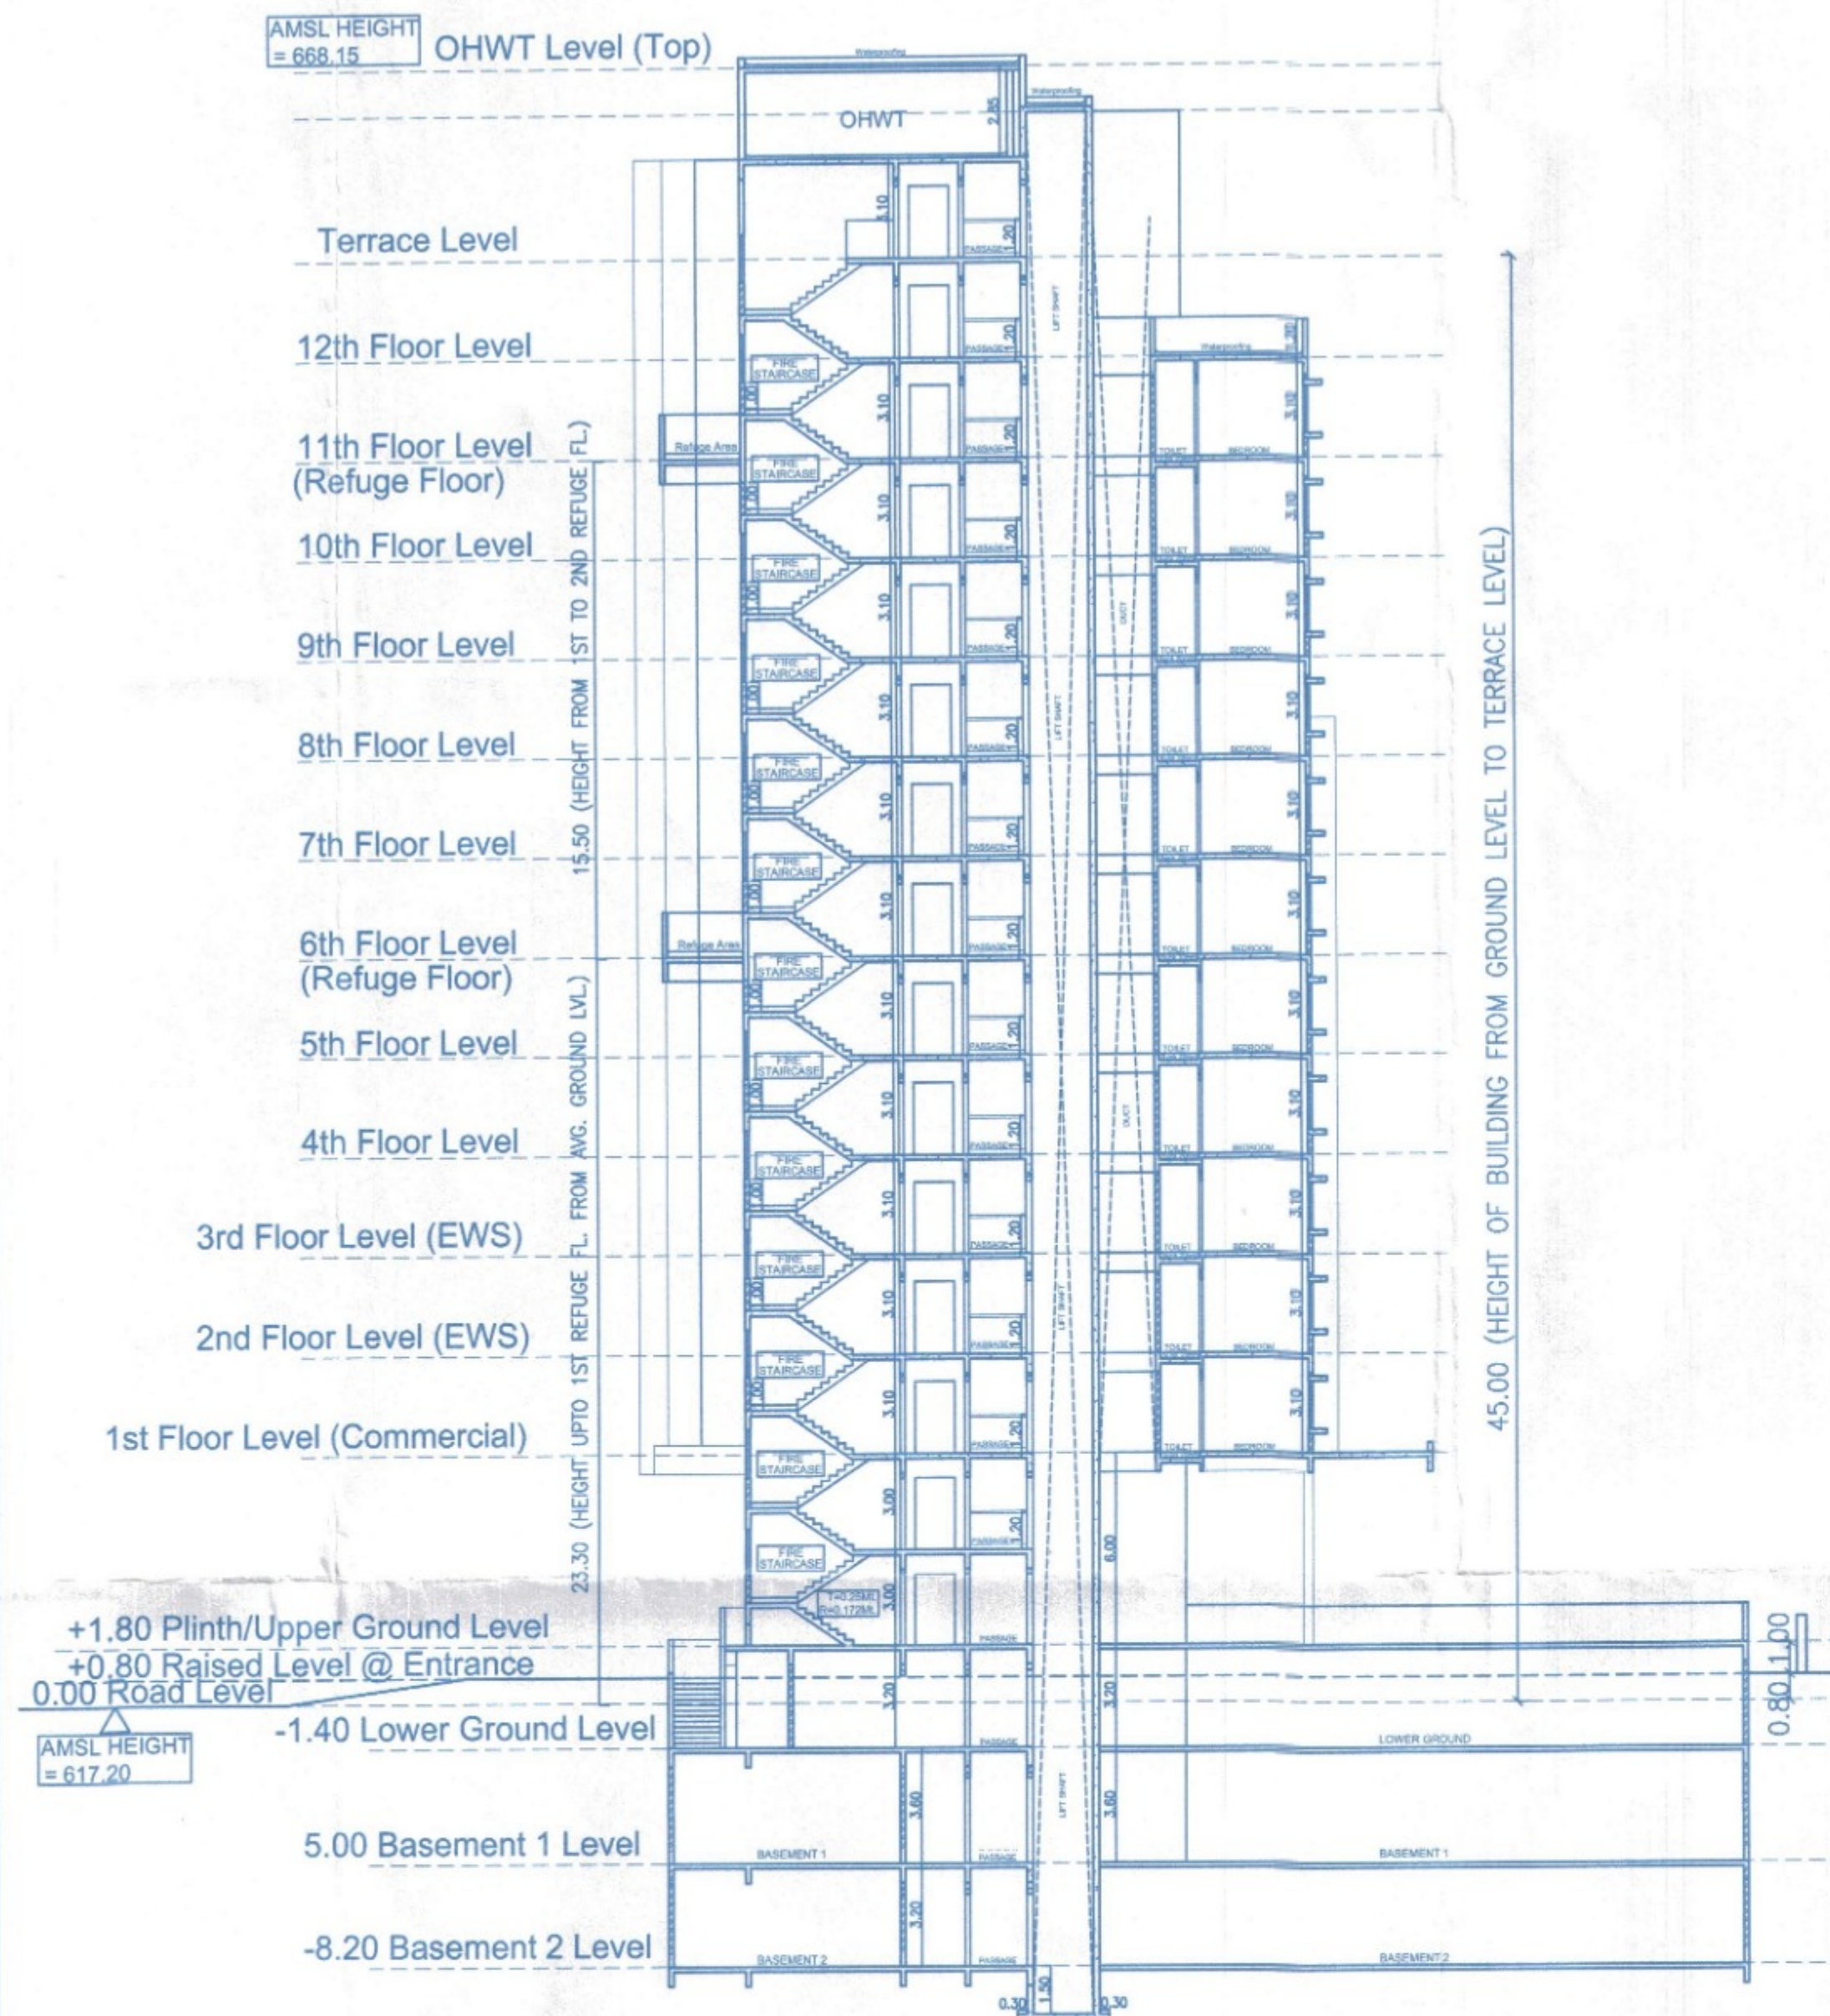

OWNER'S NAME, ADDRESS, SIGNATURE :-

ALOK KUMAR JHA
OREE REALITY PVT.LTD.

PROJECT :-

Development of Group housing scheme
"Cloud 51"

On S. no. 51/10.,
At Village - Bavdhan Khurd, Taluka - Mulshi, District - Pune

ARCHITECT SIGNATURE :-

AR. PRASAD R. INGAWALE
B.Arch, M.Tech. - Town & Country Planning
CA/2016/76434

ARCHITECT :-

PI CONSULTANTS
3, TEE APARTMENT, SENAPATI BAPAT ROAD,
BHAMBURDA, SHIVAJINAGAR, PUNE - 411016
email-id: piarchitects@gmail.com ph: +91-899876586

DATE	DEALT BY	REVISED BY	CHECKED BY	SCALE
18.04.2023	RASIK	DARSHANA	PRASAD	1:200

