

STAMP OF APPROVAL


05
05

A-TYPE BUILDING

Regd. & Comp. Dt-10-04-2023
APPROVED SUBJECT TO CONDITION
APPROVED UNDER COMMENCEMENTS
CERTIFICATE NO. 26/18.8.58/23.

Building Inspector

Assistant Engineer P.M.C.

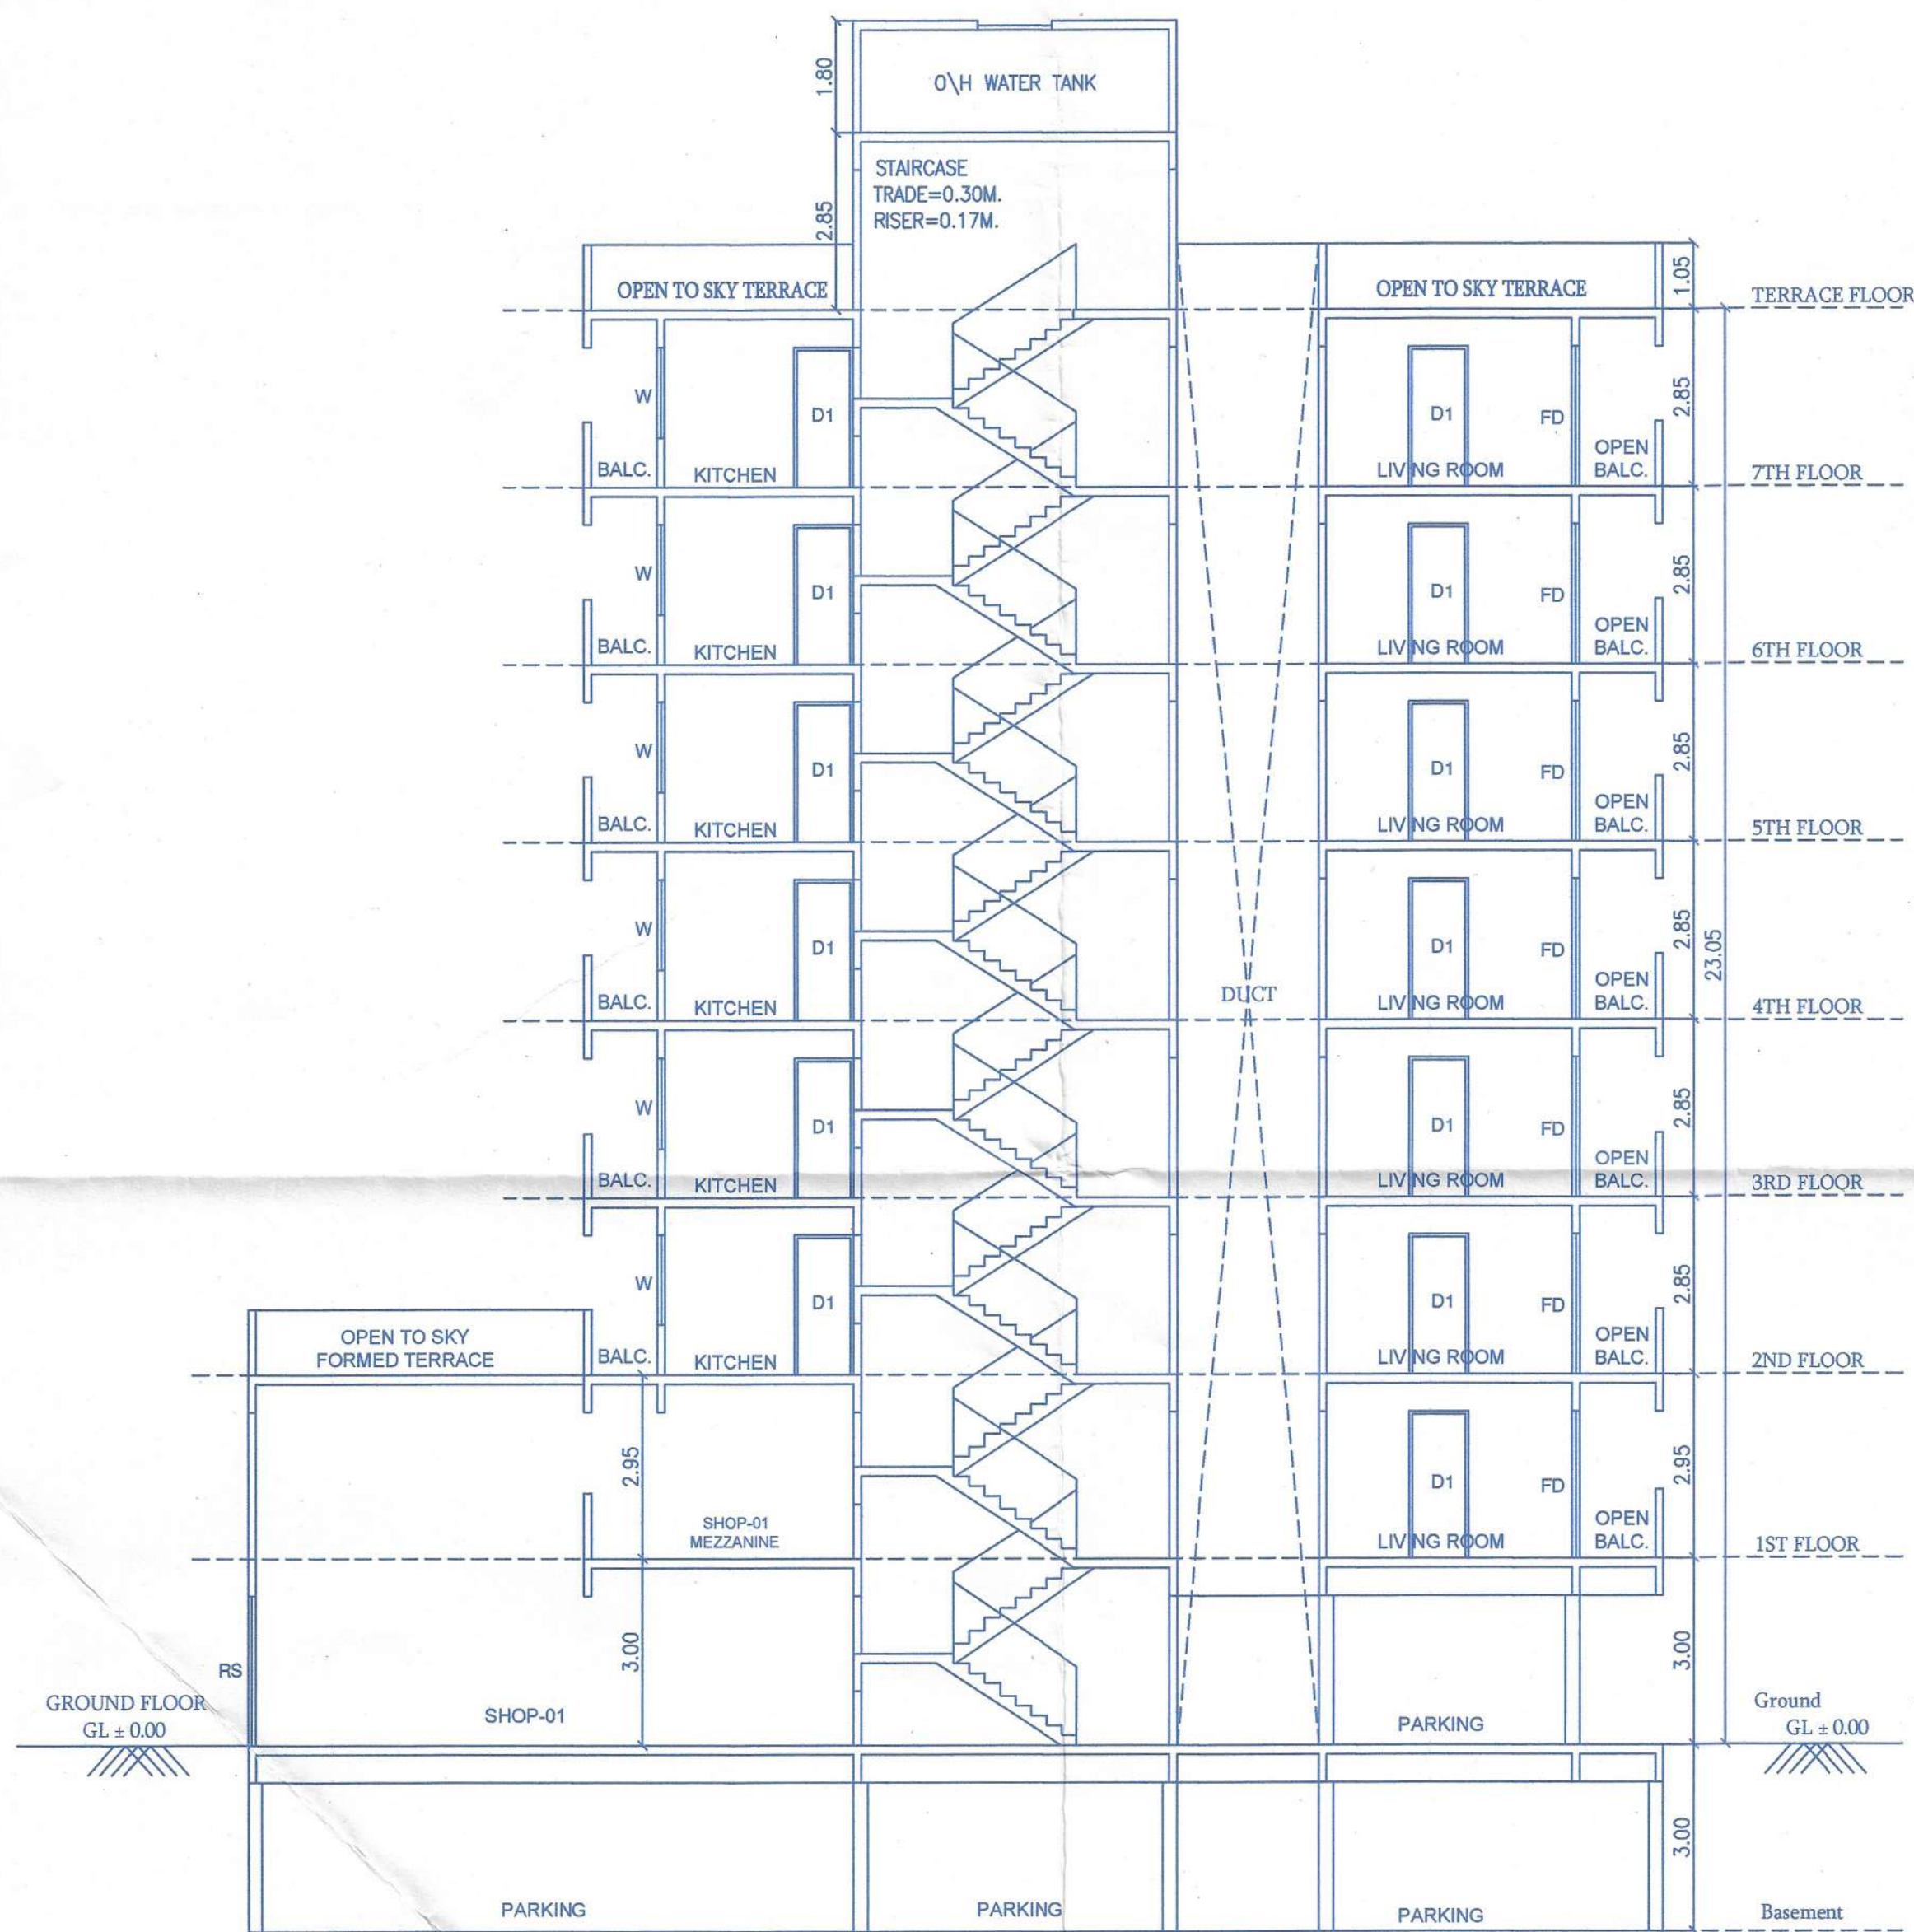

SECTION A-A



ELEVATION

OWNER'S NAME: KANIFNATH REALTY THROUGH MR. PRADIP PATHARE & OTHERS		OWNER'S SIGN: 	
PROJECT: PROPOSED COMMERCIAL+RESIDENTIAL BUILDING			
SURVEY NO: 07		CTS NO:	
HISSA NO: 06 (P)		SOC. NAME:	
PLOT NO:		PETH: MOHAMMADWADI, PUNE.	
FINAL PLOT NO:		ARCHITECT'S SIGN:	
LAISONING ARCHITECT:			
ER. SANDIP VAYDANDE & ASSOCIATE (P.M.C. Lic. No. 1700)			
E-MAIL:- vaydande.s@gmail.com, mb-7708331933			
Add:- A-104, Guruganesh nagar app. Katraj, Pune.			
P.M.C. Lic. No.-1700			
JOB NO.		DRG.NO.	SCALE
INWARD NO.		DATE	29/03/2023
KEY NO.		SHEET NO.	