



BUILDING : A & B BLDG
STAMP OF APPROVAL

Sanctioned No. B.P./pimple nilakh/23/2025
Subject to conditions mentioned in the
Office Order No.
aven dated 18/06/2025
Pimpri
Date : 18/06/2025

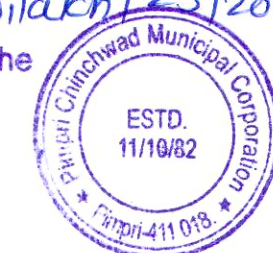

O. C. Signed by
Ward Officer

Ward Officer
PCMC, Chinchwad, Pune-411 033.

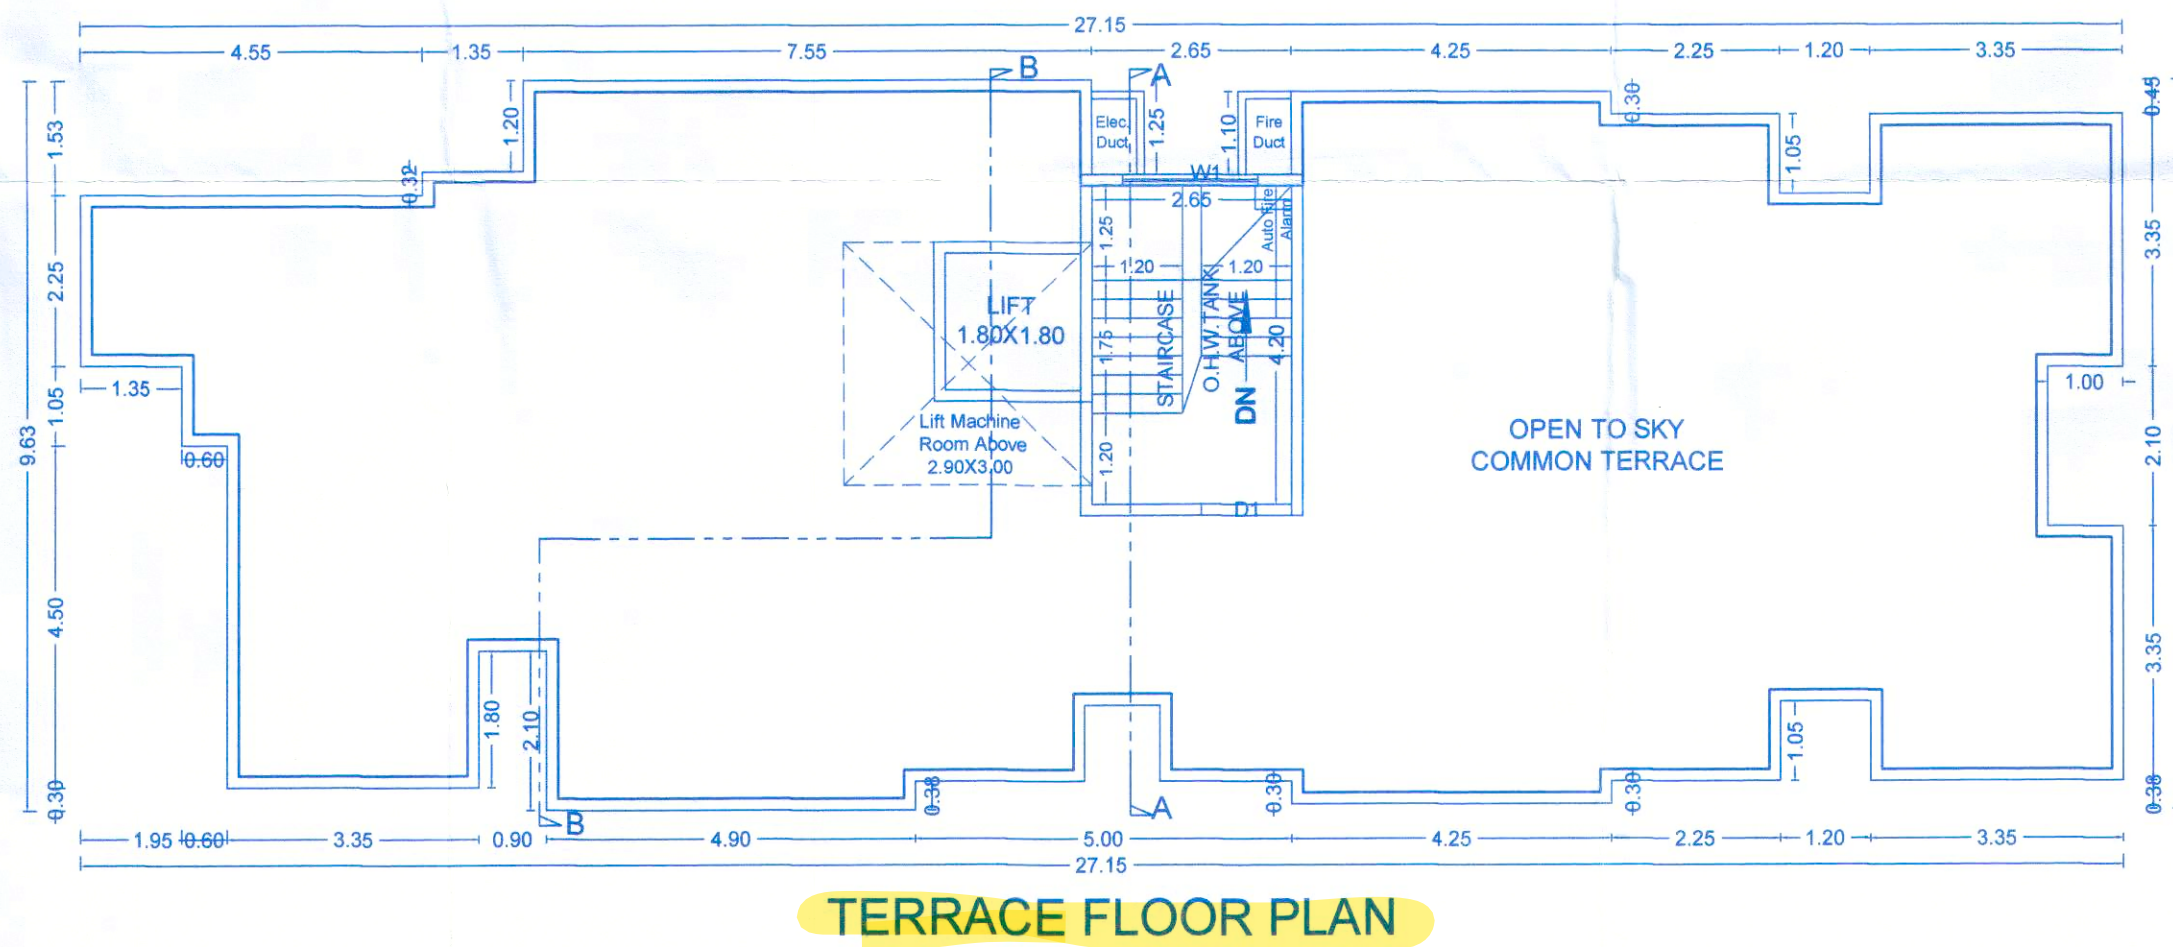

PROJECT-

PROPOSED BUILDING AT-
S.NO.42/1/1 & 42/1/3/3A(P),
VILLAGE - PIMPLE NILAKH,PUNE.

PAH/OWNER -

SIGN -

Mr.Vikram M. Kamthe
& Other

SHREE-ASSOCIATES

LIC. ENGINEER
Roseicon, Commercial Building,
Office No.309,S.no.143/5,Above Vijaya Bank,
Pimple Saudagar,Pune - 27.

PRITAM TARODE
(LIC. ENGINEER)

SCALE
1:100

DRAWN BY
BASHA

INWARD NO.
KEY NO.

PCMC/PPN0018/2025/
2025/1/1/1/3/3A(P)

DATE
09 Apr 2025

SHEET NO.
4 / 4