

AMSL- 580.40 M + 51.19 M = 631.59 M

PARAPET WALL

TERRACE LEVEL

16TH FLOOR

15TH FLOOR

14TH FLOOR

13TH FLOOR

12TH FLOOR

11TH FLOOR

10TH FLOOR

9TH FLOOR

8TH FLOOR

7TH FLOOR

6TH FLOOR

5TH FLOOR

4TH FLOOR

3RD FLOOR

2ND FLOOR

1ST FLOOR

DEAULT TERRACE

AMSL-580.40 M

BASEMENT

BASEMENT

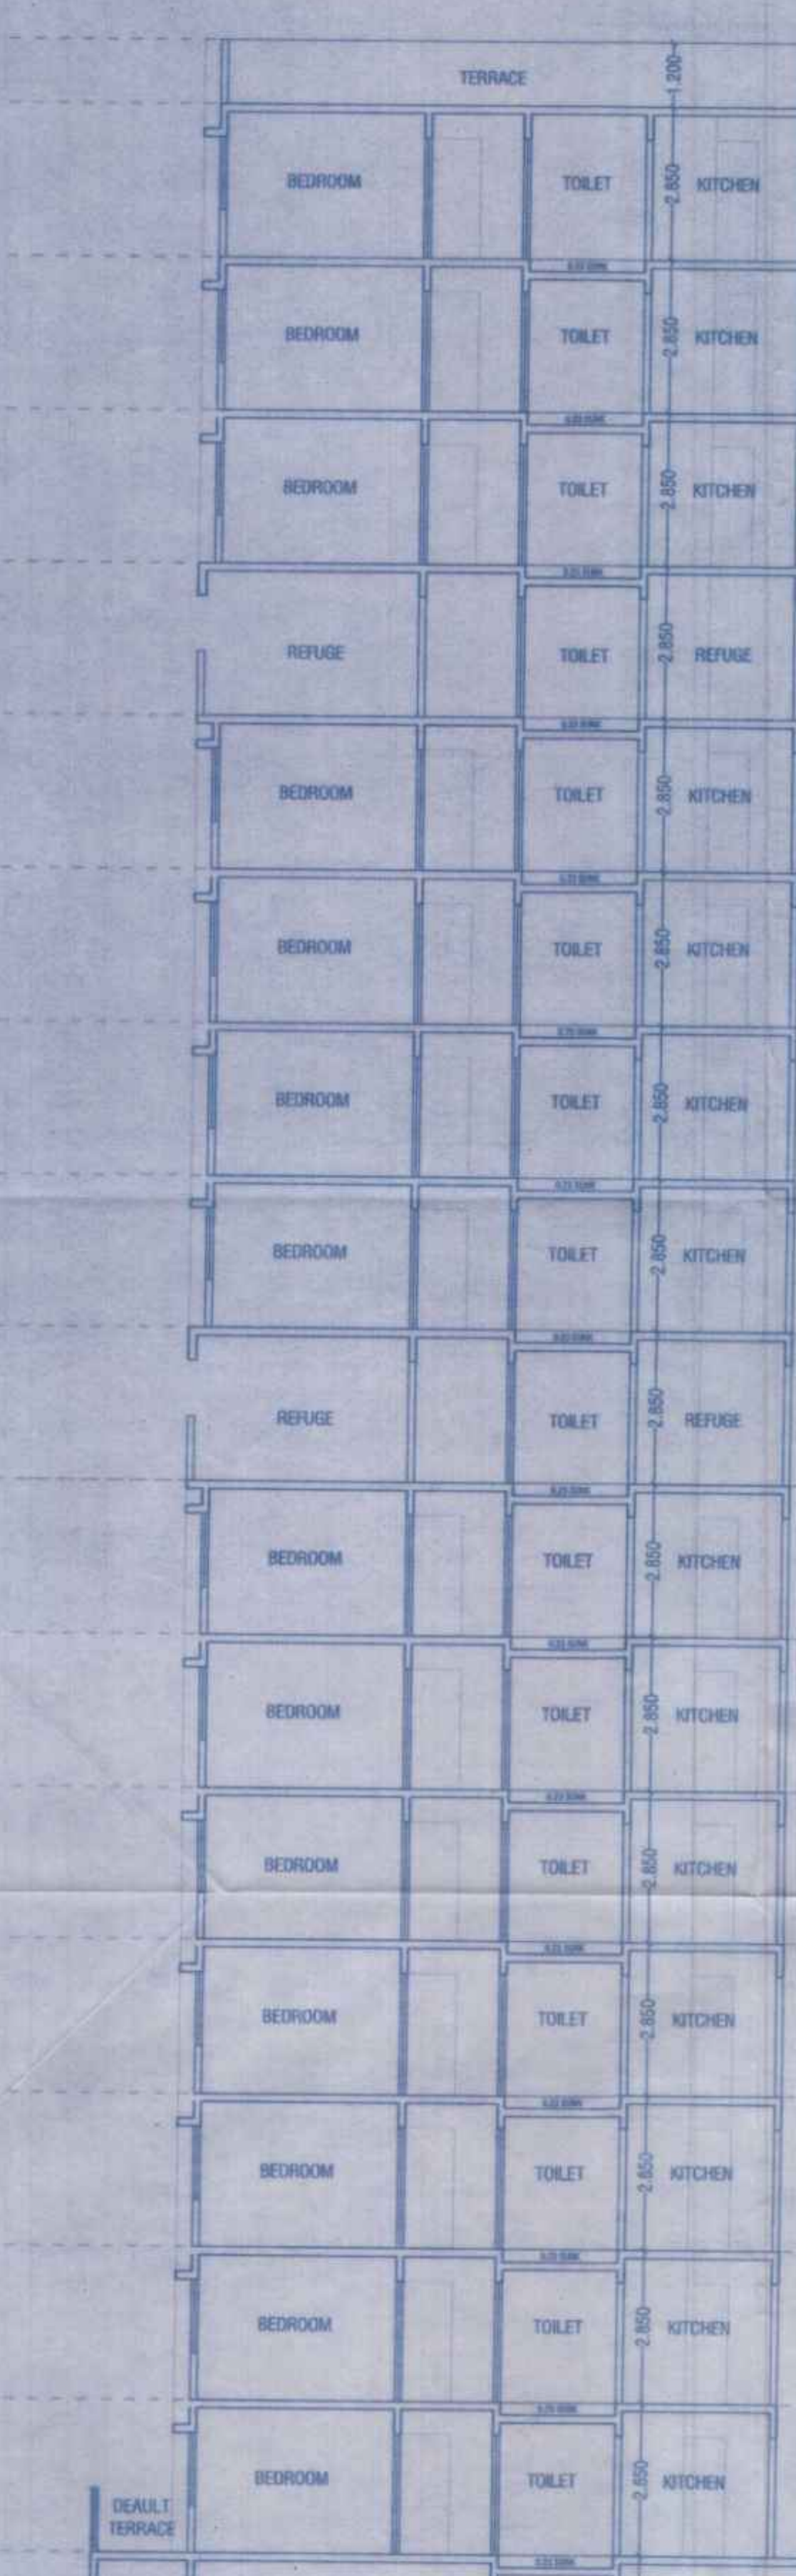

TOWER B
SECTION BB

For the purpose of proper circulation of Road Pattern and to have a continuity of the water & drainage system and other services for the development of adjacent lands the P.M.C. reserves the right to permit access and extension of the internal road & services through this land under layout sub division

Note: No sale or lease of a plot in layout will be recognised and no building permission in any plot in the layout to will be granted unless final sanction to the Municipal Commissioner

STAMP OF APPROVAL 02 02
TOWER B

विकास योजना कार्यालय
मान्य लेआउट क्र. CC/230/124
डि.पी.ओ./डि.क्र. 2 दिनांक 24/10/2024
कार्यकारी अधिकारी
वायव्य विकास विभाग क्षेत्र क्र. 2
पुणे महानगरपालिका AY Hmr

ऑफिस विकसन निधी 6340 चौ.मी. क्षेत्र...
स्वक्षम क्र. 13614501 चलन क्र. (6189/27555)23
दि. 19-12-2023 रोजी भरले आहेत

PROPOSED & REVISED BUILDINGS ON
S.No. 57/3, 58/1A/4 VADGAON BK., TAL. HAVELI, PUNE
FOR : M/S. VELENTINA 7 BUILDCON LLP PARTNERSHIP
FIRM THROUGH
MR. SWAPNIL CHARWAD, MR. MANGESH BELDARE
MR. TUSHAR RAMCHANDRA KARLE, MR. SAGAR
RAMCHANDRA KARLE, & MR. SACHIN RANJOJI POKLE, MR.
SOPANRAO NIVRUTTI POKLE, MR. BALASAHEB NARAYAN
LAGAD, MR. AVINASH GANESH VATVE, MR. MANOHAR
JAYAJI VANJLE, MR. MANOJ RANJOJI POKLE
THROUGH PAH. M/S. LUNAL SARTH PARTNERSHIP FIRM
THROUGH MR. DATTATRAY CHANDRAKANT DEKAR

M/S. Beldare Charwad

SCALE : 1:100 CHECKED BY: 02 N
DATE : 14-09-2024 REVISION NO.: 02
APPROVED BY: AR. SHASHI
SEAL BY: SANA

PARVEZ JAMADAR & ASSOCIATES
architecture | planning | interiors
Office No 1 & 2, 2nd Floor, Shree Aravali, Opp. In Shree King
Near Pimpri Police Chowki, Ghat, Thane Road, Chhatrapati, Pune 411004
Tel: +91 98 90807353, 9890807353
E-mail: design@parvezj.com, arch@parvezj.com
Website: www.parvezj.com