


G WING- TYPICAL FLOOR PLAN


STAMP OF APPROVAL

Sanctioned No. B.P. /Chikhal/85/
Subject to conditions mentioned in the
Office Order No.
even dated 04/07/2024
Date 04/07/2024

Executive Engineer
Building Permission and Unauthorised Building
Construction Control Department
Pimpri Chinchwad Municipal Corporation
Pimpri-411 018.

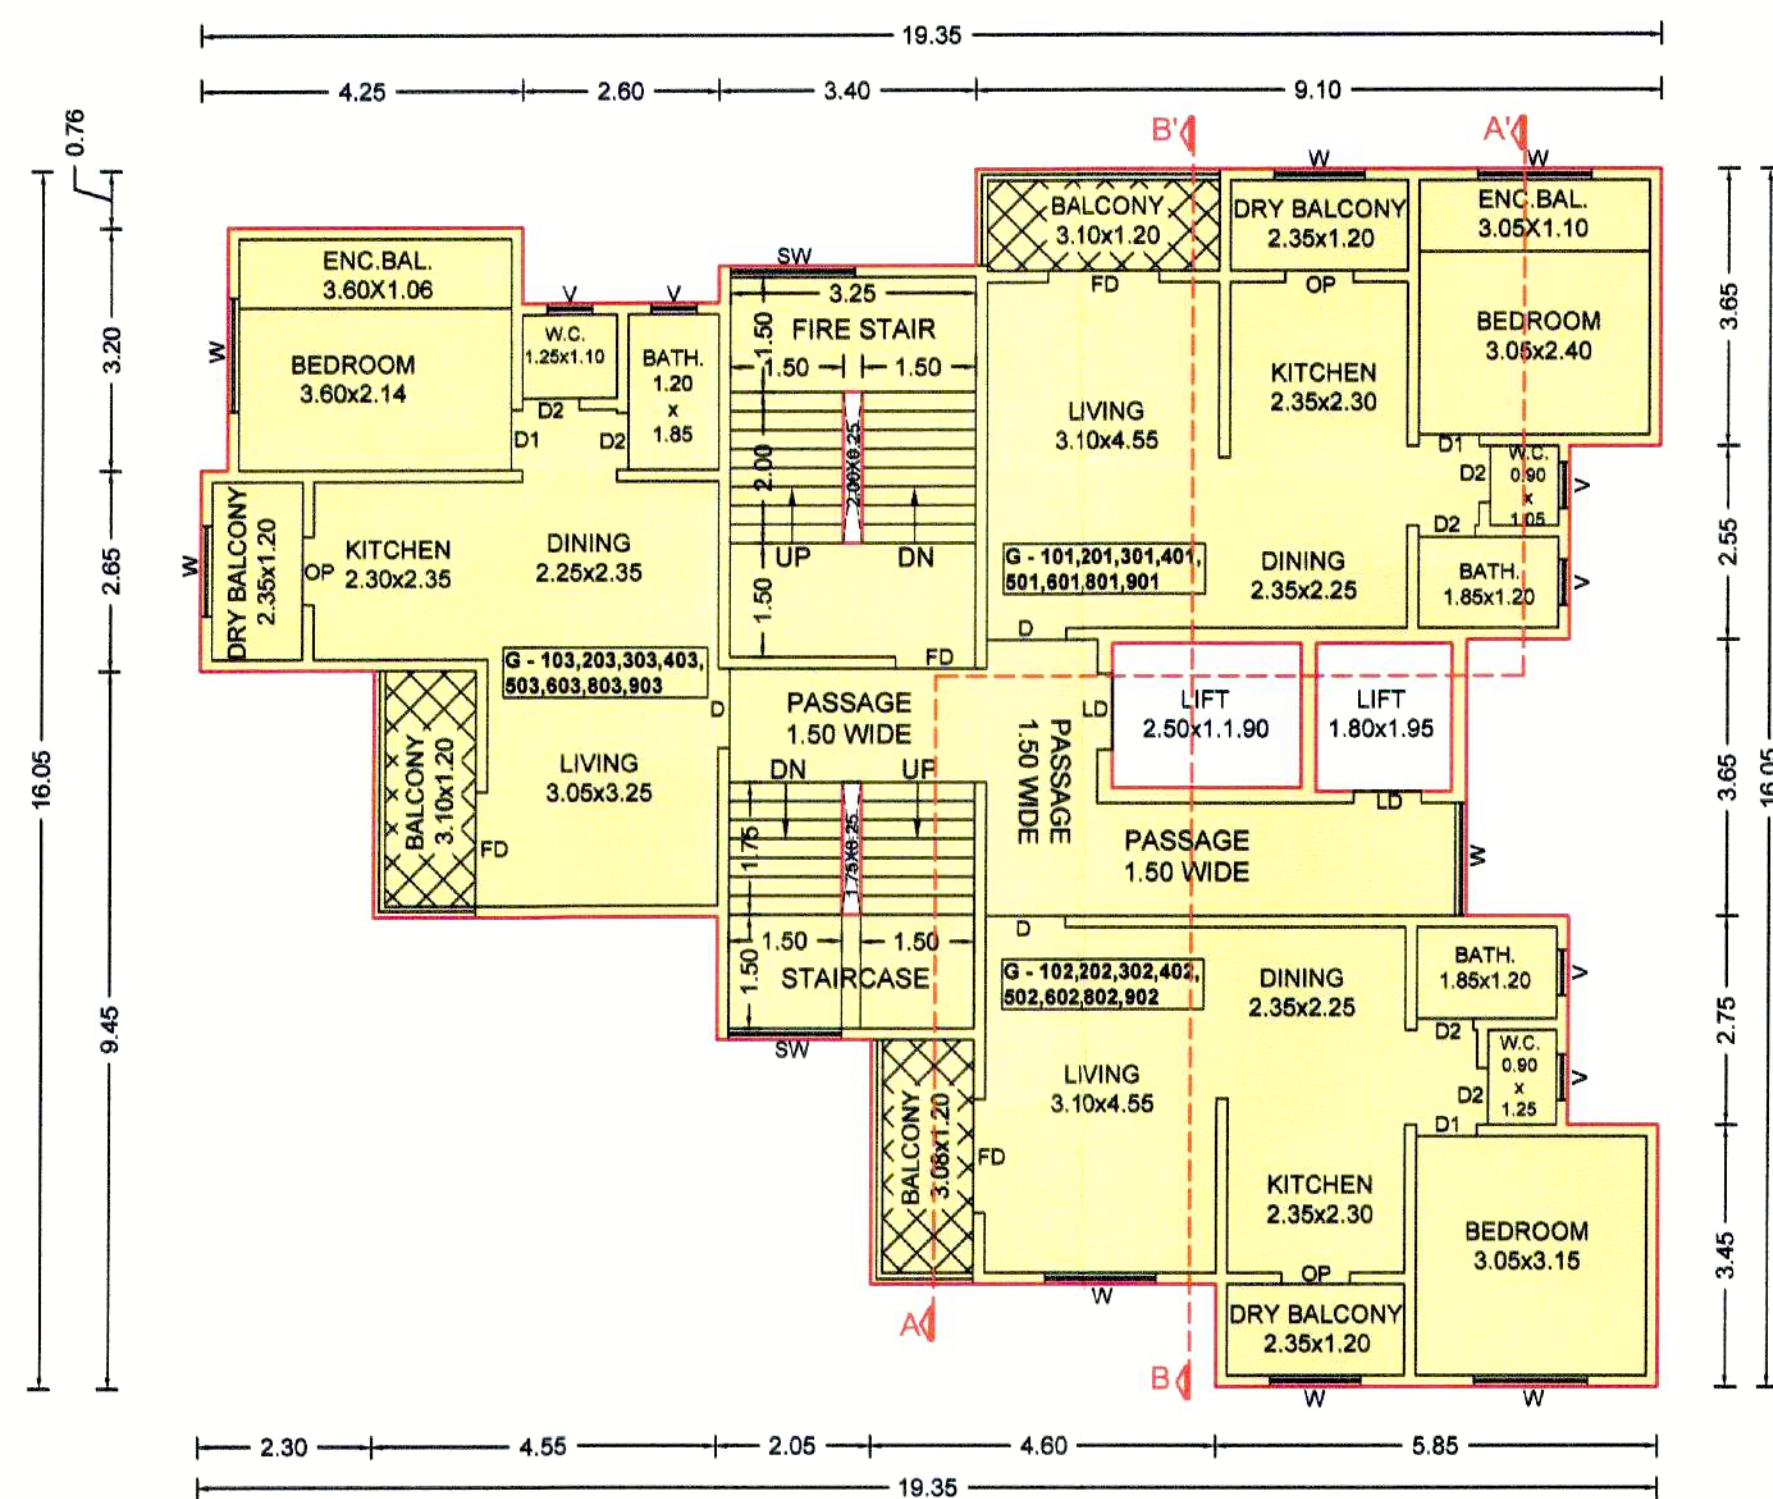

TYPICAL- 1,2,3,4,5,6,8,9 FLOOR PLAN

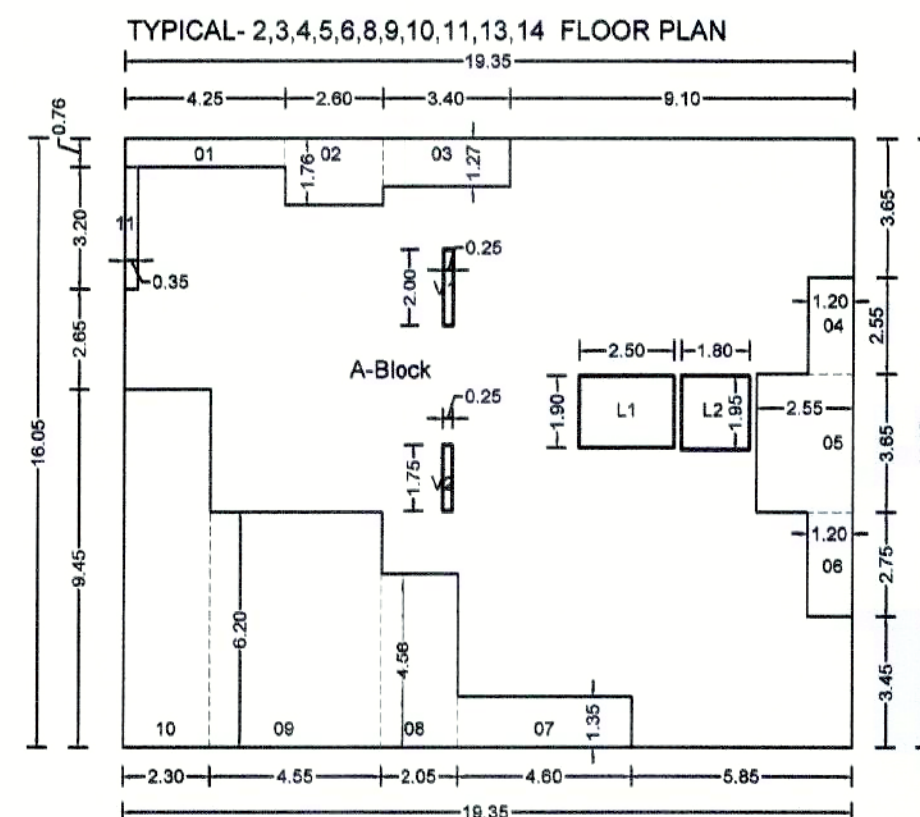


Polygon	Area	08	09
A-Block 19.35x16.05	310.56	2.05x4.58	9.38
01	4.25x0.76	3.23	10
02	2.60x1.76	4.57	11
03	3.40x1.27	4.31	L1
04	1.20x2.55	3.06	L2
05	2.55x3.65	9.30	V1
06	1.20x2.75	3.30	V2
07	4.60x1.35	6.21	Total
			206.97

RESI. G WING

BUILDING NO.&NAME.	FLOOR NO.	APARTMENT NO.	FLAT NAME	CARPET AREA SQ.M	AREA OF OPEN BALCONY SQ.M	ENC. BALCONY SQ.M
RESI. G WING	TYPICAL: 1,2,3,4,5,6,8,9,10,11 FLOOR	RESI.	101,201,301,401,501,601, 801,901,1001,1101	39.22	3.90	6.30
			102,202,302,402,502,602, 802,902,1002,1102	42.03	3.69	3.00
			103,203,303,403,503,603, 803,903,1003,1103	37.96	3.72	6.30
RESI. G WING	7TH FLOOR	RESI.	701	39.22	3.90	6.30
			703	37.96	3.72	6.30


TOTAL CARS-22 NOS.
TOTAL SCOOTER-26 NOS.

MHADA PKG

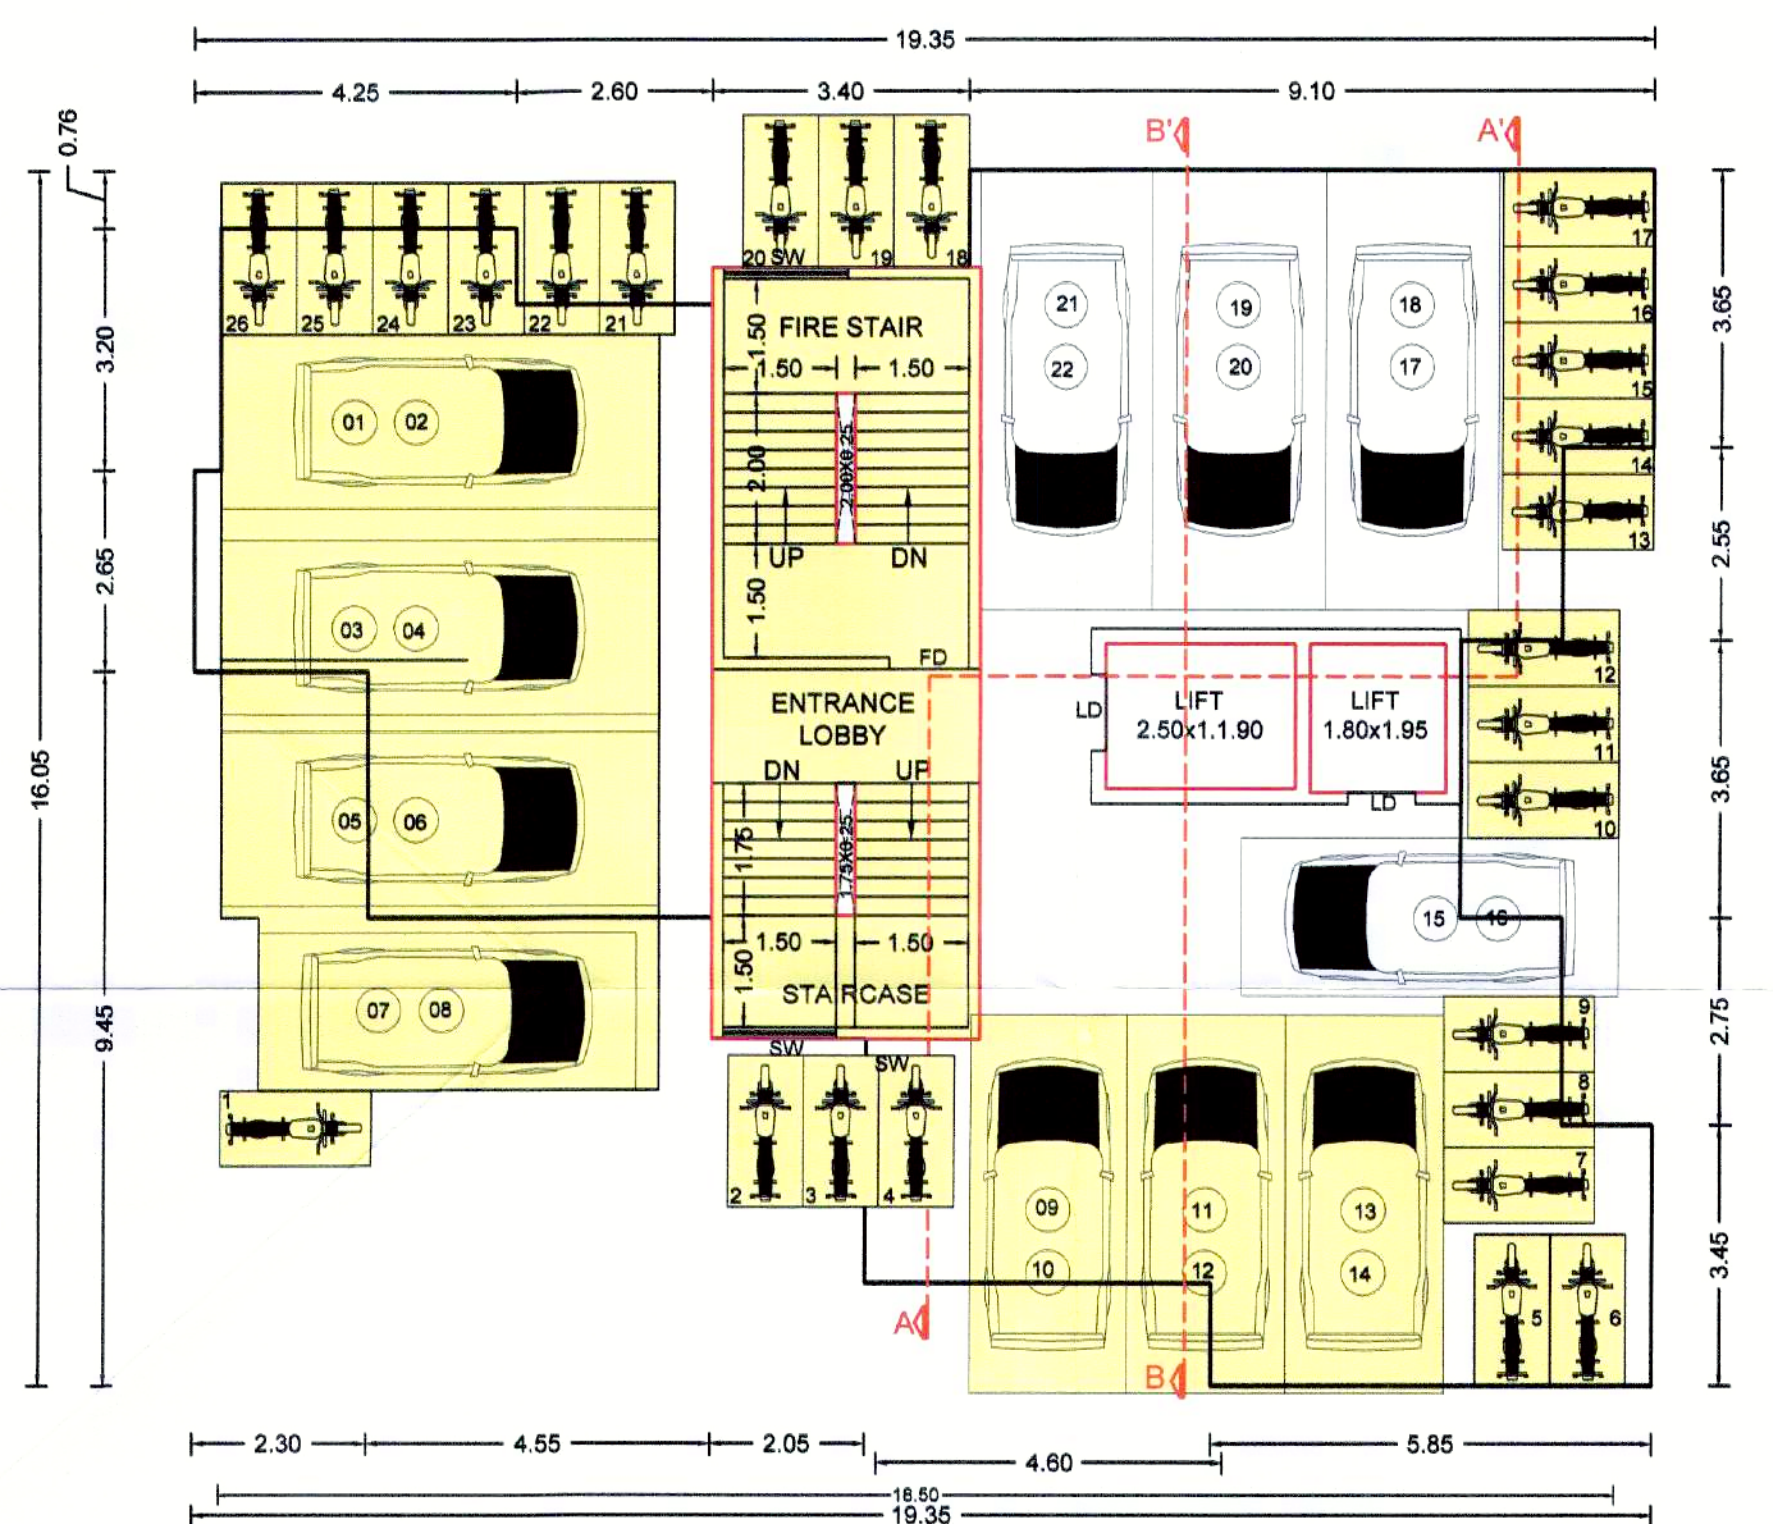


GROUND PARKING FLOOR PLAN


GROUND PARKING FLOOR

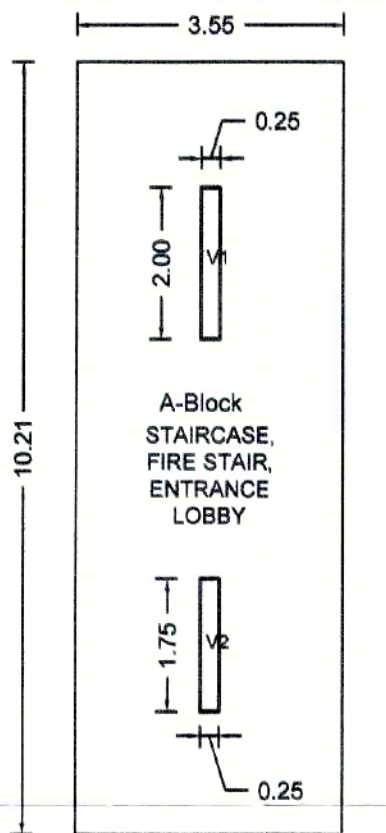

Polygon	Area
A-Block 3.55x10.21	36.24
V1 0.25x2.00	0.50
V2 0.25x1.75	0.43
Total	35.31

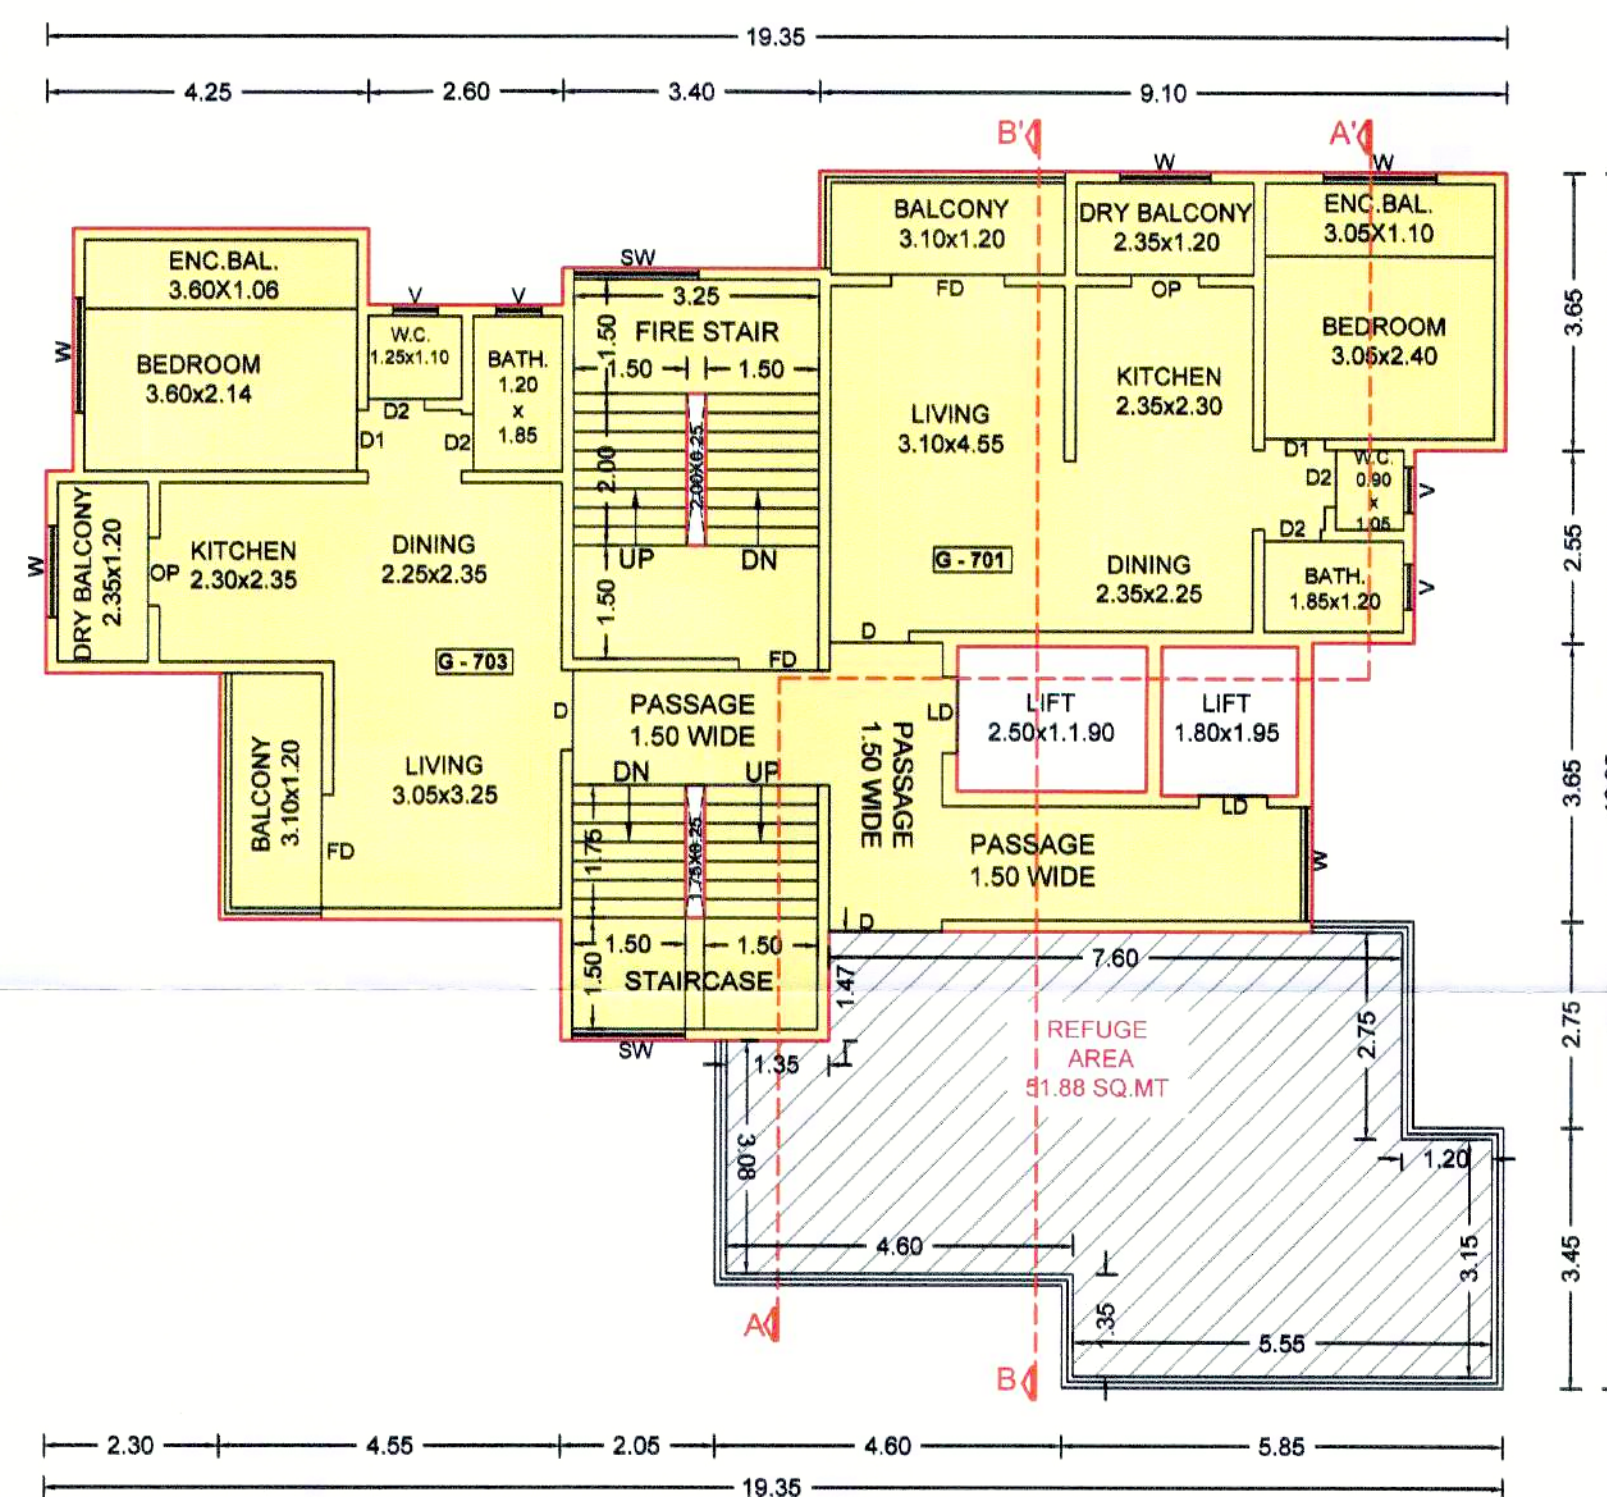

SEVENTH FLOOR PLAN
REFUGE FLOOR PLAN

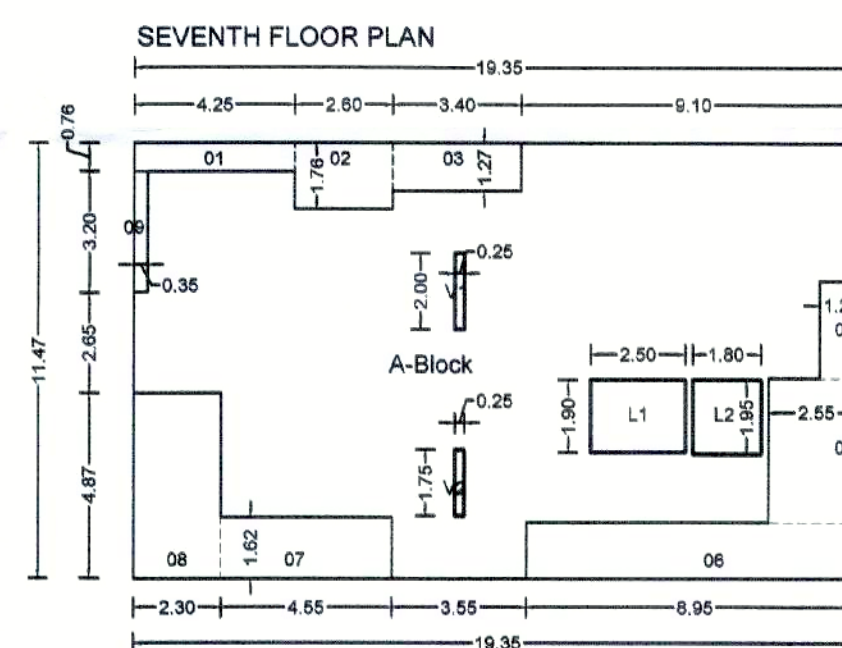

Polygon	Area
A-Block 19.35x11.47	221.94
01	4.25x0.76
02	2.60x1.76
03	3.40x1.27
04	1.20x2.55
05	2.55x3.80
06	8.95x1.47
07	4.55x1.62
08	2.30x4.87
09	0.35x3.20
L1	2.50x1.90
L2	1.80x1.95
V1	0.25x2.00
V2	0.25x1.75
Total	155.05

OWNER'S NAME:
M/S PRIYMA PRIDE LLP LIMITED LIABILITY
THROUGH PARTNER Mr. NAVNATH BARNE & OTHER

PROJECT:
SURVEY NO : 72/1(P) HISA NO :
PLOT NO : CTS NO :
DESCRIPTION : VILLAGE - CHIKHALI
ARCHITECT:
AR.SATYAJEET R.NAMDAR,AR.ADITYA A. PUNGAVKAR

JOB NO.	DRG.NO.	SCALE	DR
		1:100	
INWARD NO.	INWARD-ZONE-CHK-	DATE	
KEY NO.	PRBS-0014-21	SHEE	