


C WING- ELEVATION, SECTION
STAMP OF APPROVAL 10/16


Sanctioned No. B.P. / Chikhal / 85 / 2024
Subject to conditions mentioned in the
Office Order No.
even dated 04/07/2024
Pimpri
Date: 04/07/2024

Executive Engineer
Building Permission and Unauthorised Building
Construction Control Department
Pimpri Chinchwad Municipal Corporation
Pimpri-411 013.


City Engineer
Building Permission Dept.
PCMC, Pimpri, Pune-48

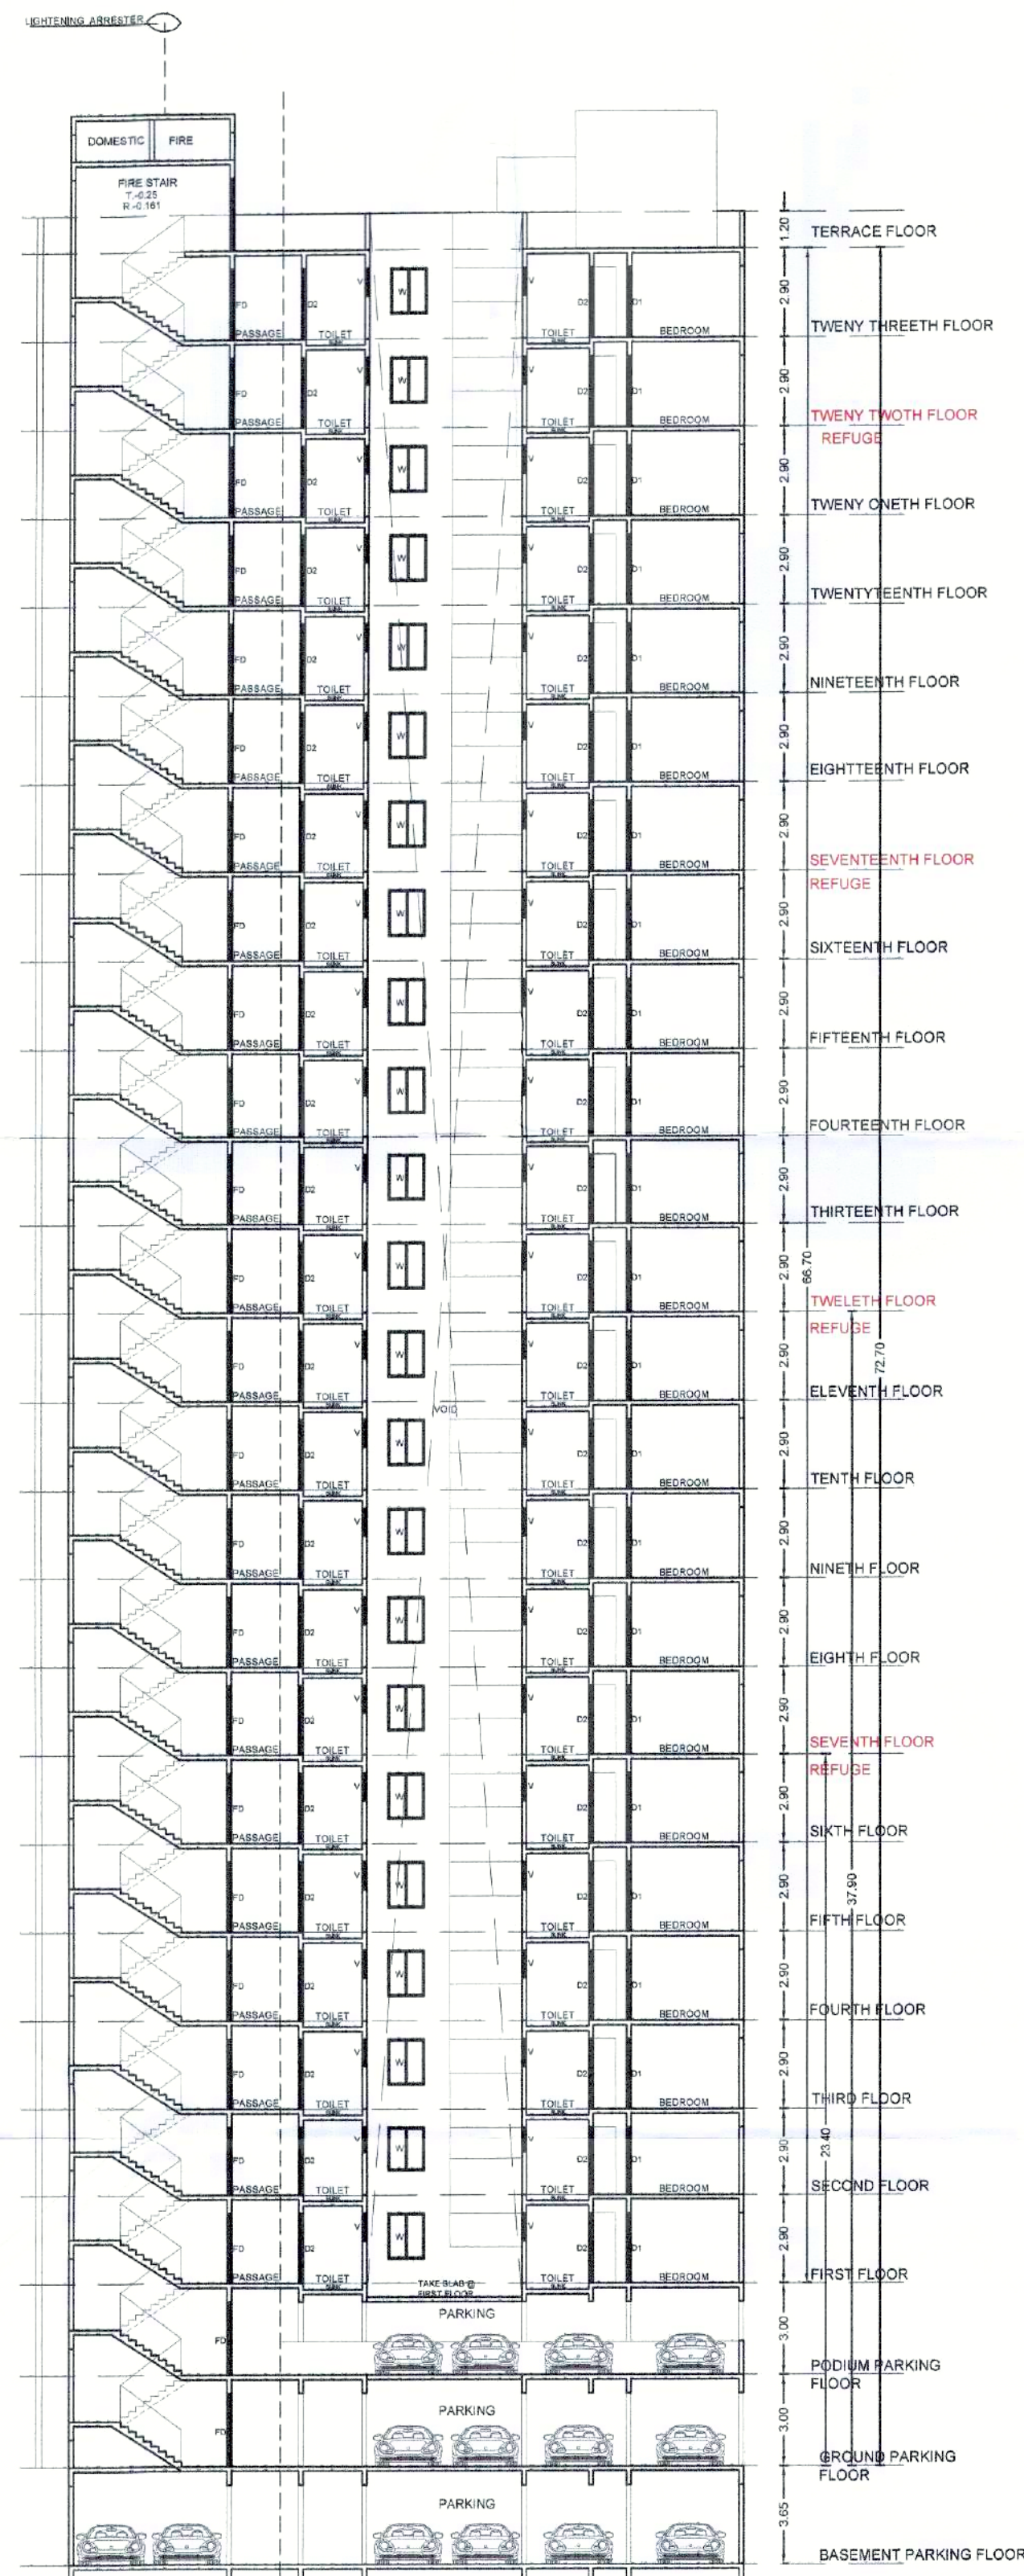

SECTION A-A'(scale:1:200)

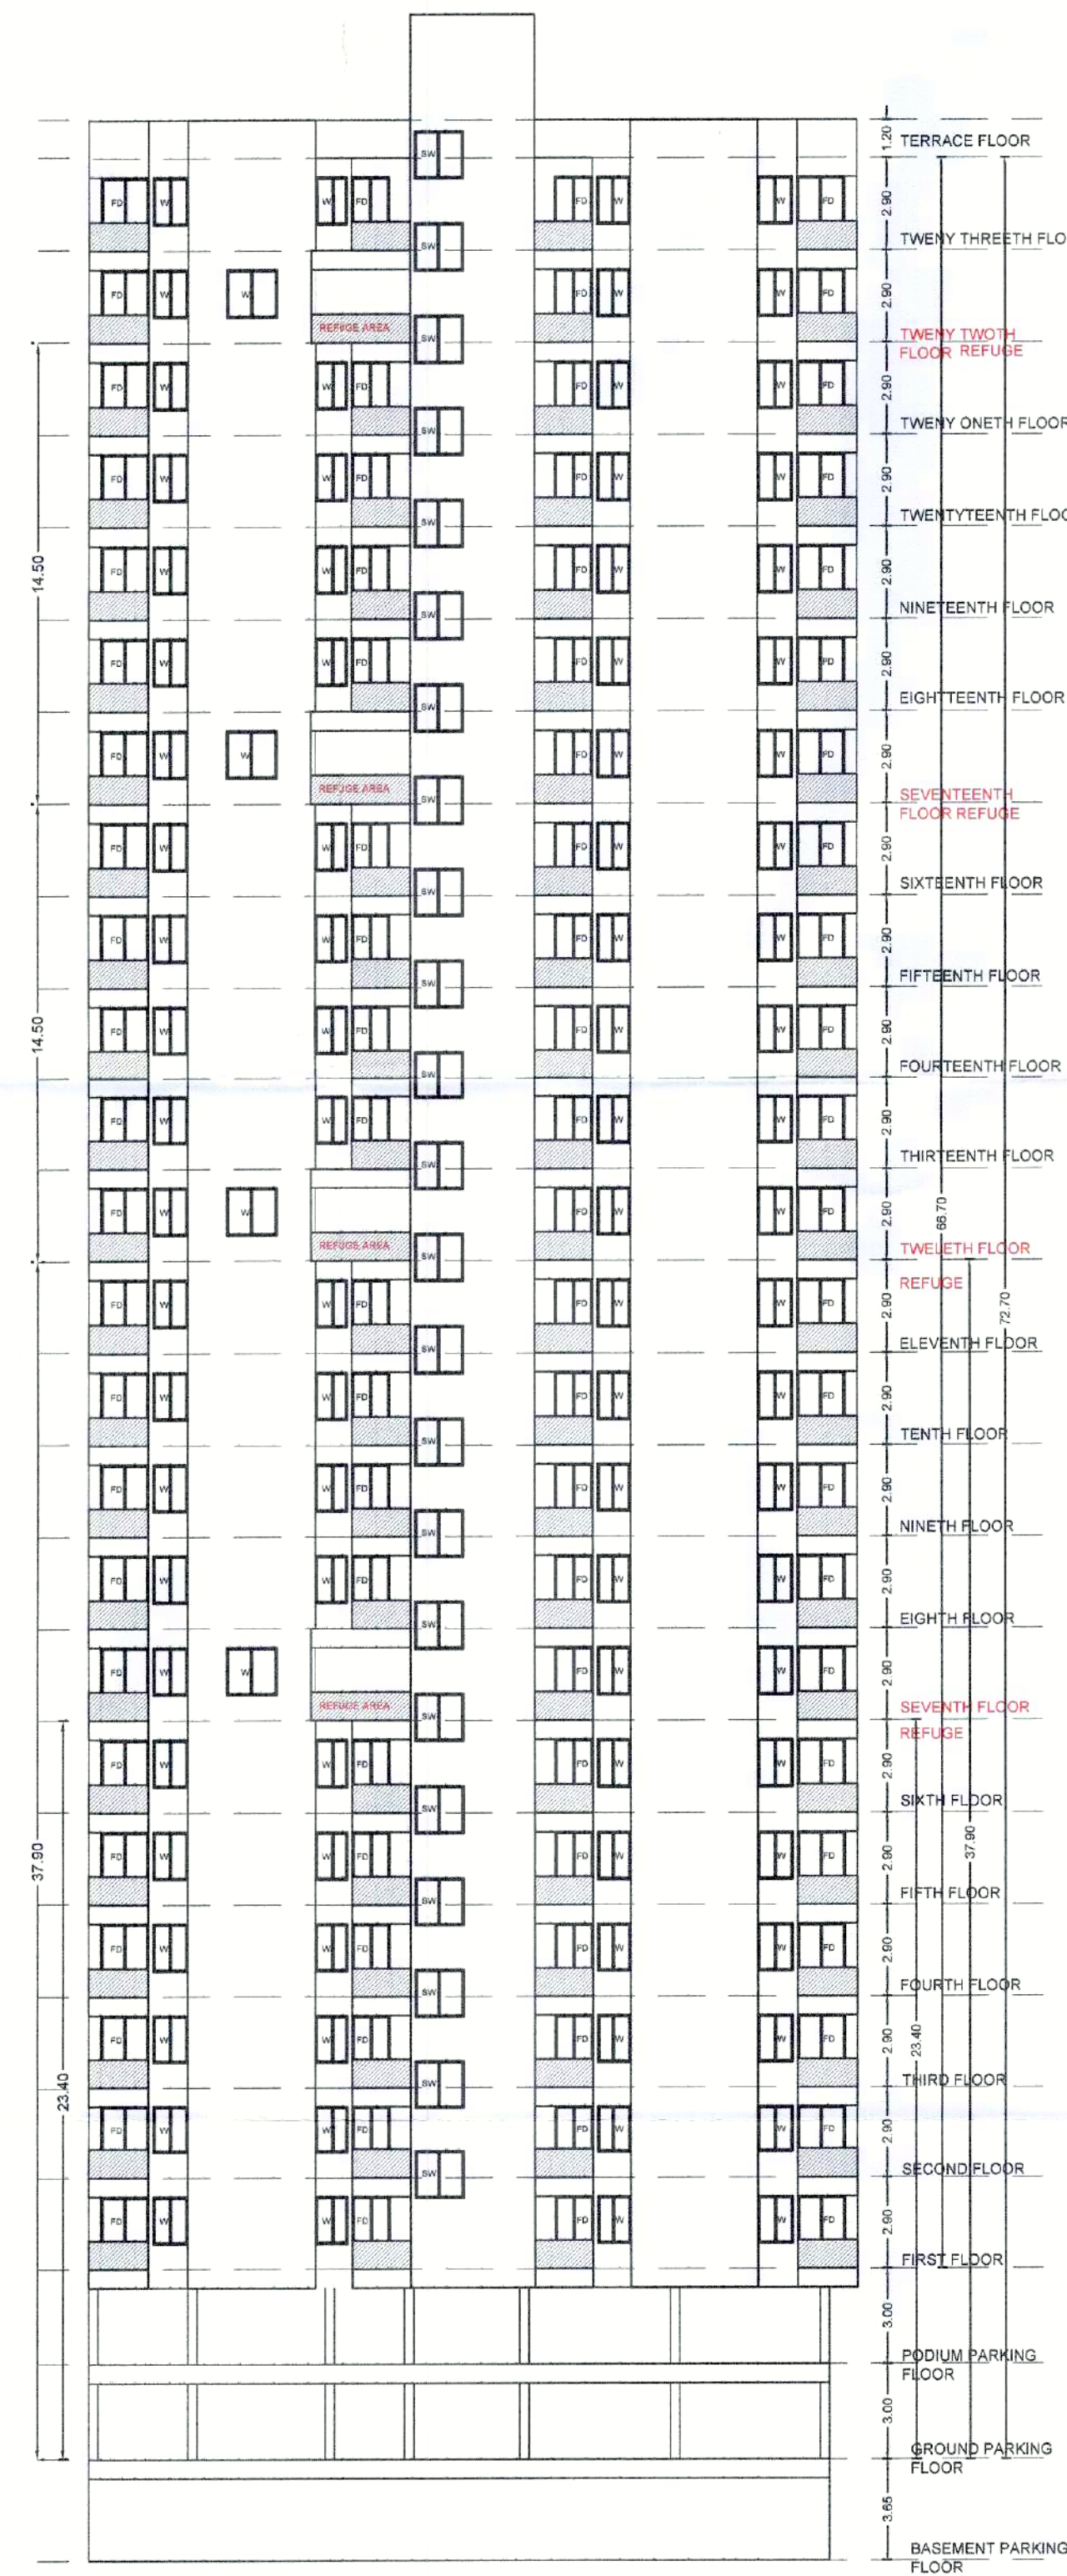

ELEVATION(scale:1:200)

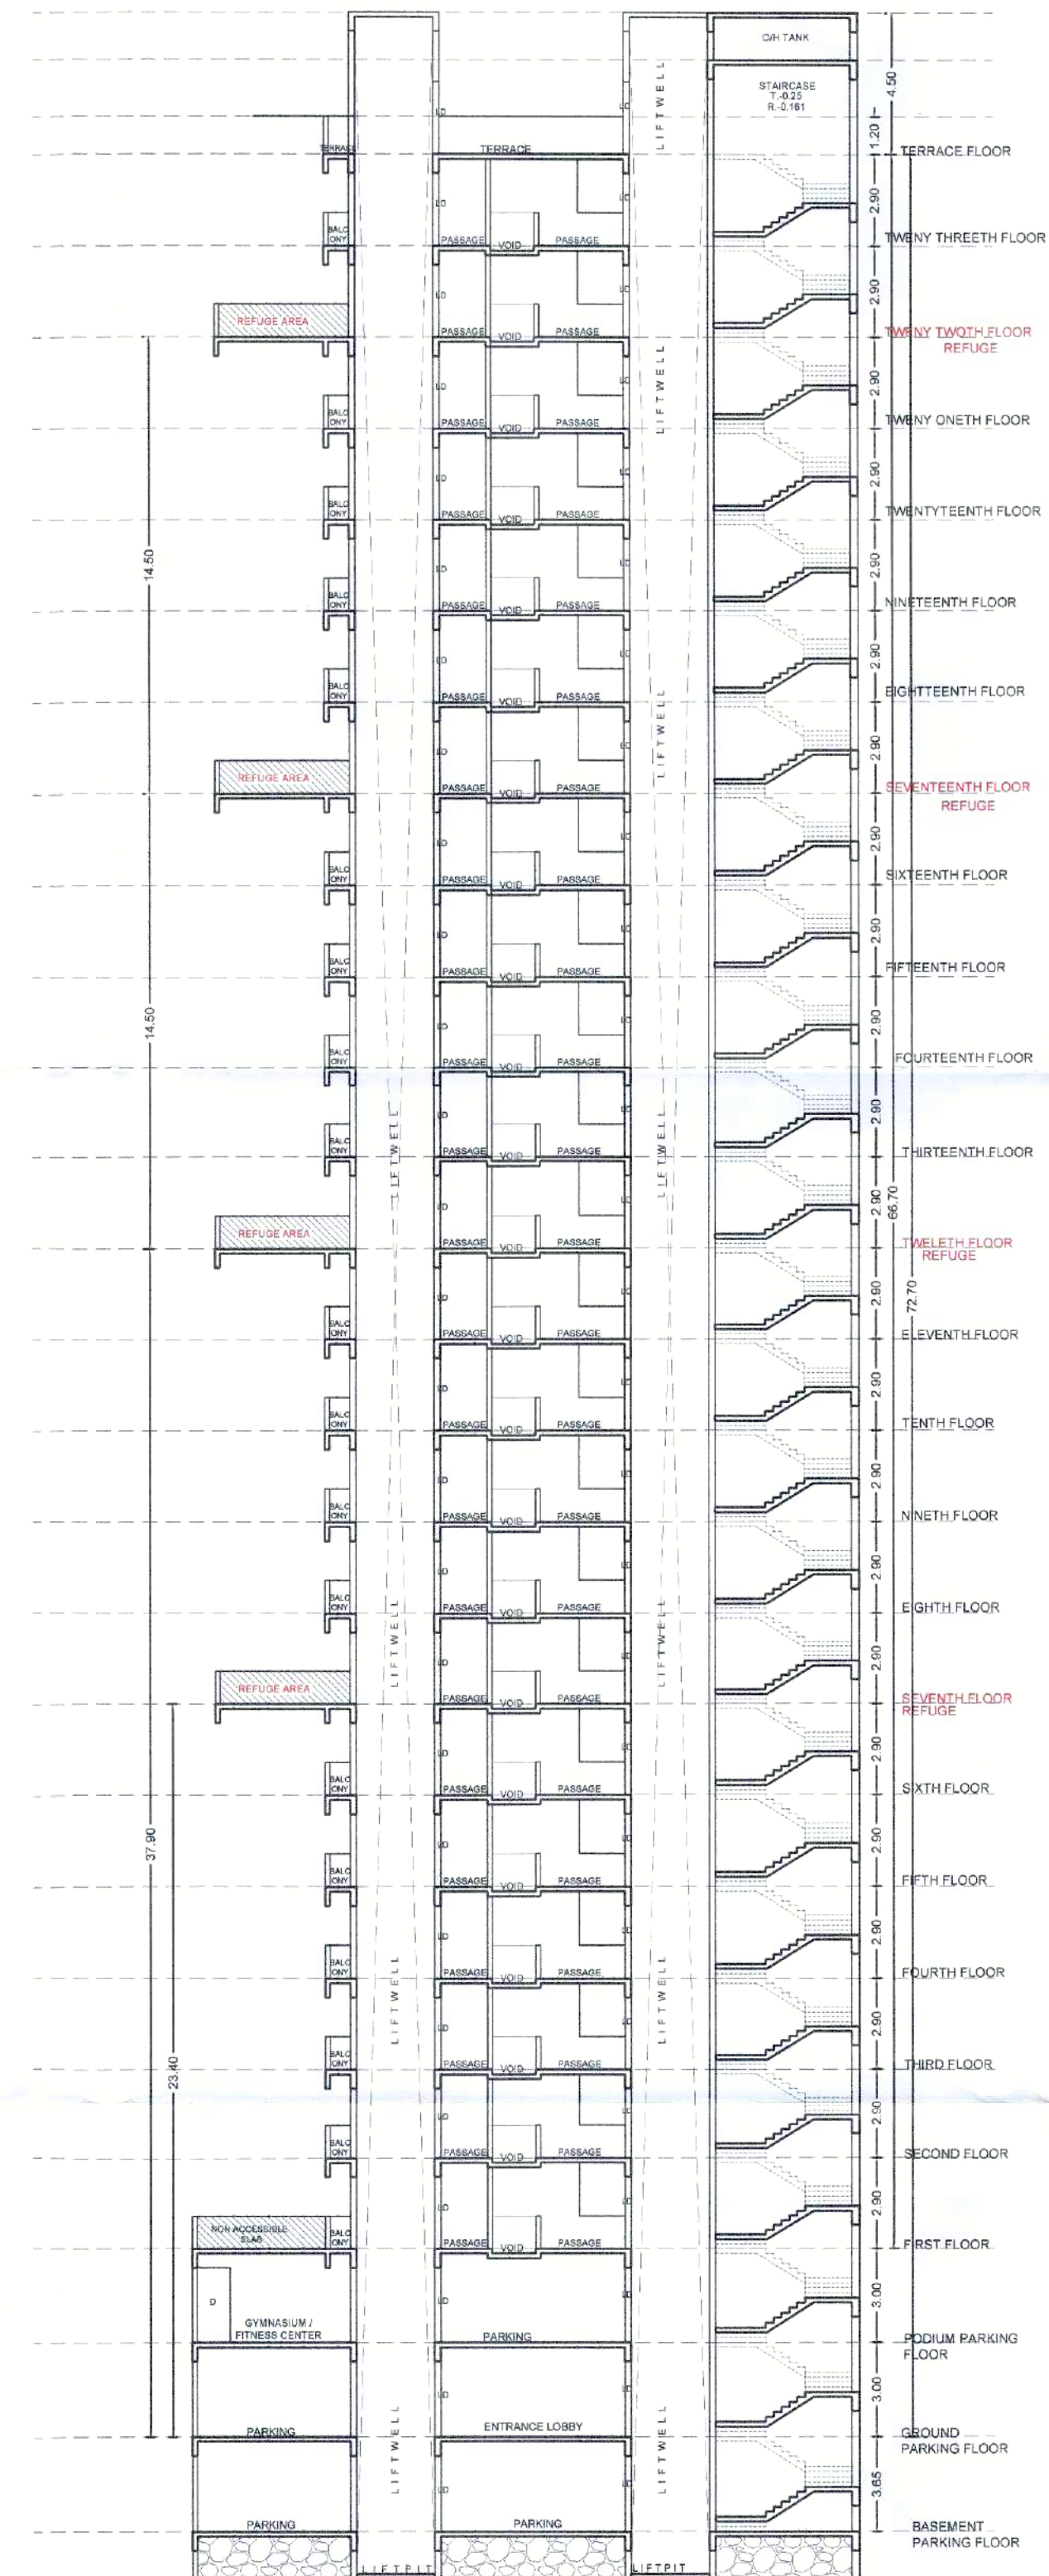

SECTION B-B'(scale:1:200)

OWNER'S NAME:		OWNER'S SIGN:	
M/S PRIYAL PRIDE LLP LIMITED LIABILITY THROUGH PARTNER Mr. NAVNATH BARNE & OTHERS 9			
PROJECT:		HISSE NO.:	
SURVEY NO : 72/1(P)		CTS NO.:	
PLOT NO.:		DESCRIPTION : VILLAGE - CHIKHALI	
ARCHITECT:		ARCHITECT'S SIGN:	
AR.SATYAJEET R.INAMDAR,AR.ADITYA A. PUNGAVKAR.			
N		DRAWN BY CHECKED BY	
W		SURAT SATYAJEET I	
E		SCALE 1:100	
S		INWARD NO. INWD-ZONE-CHK- DATE 30 May 2024	
		KEY NO. PRBS-0014-21 SHEET NO. 10 / 16	