




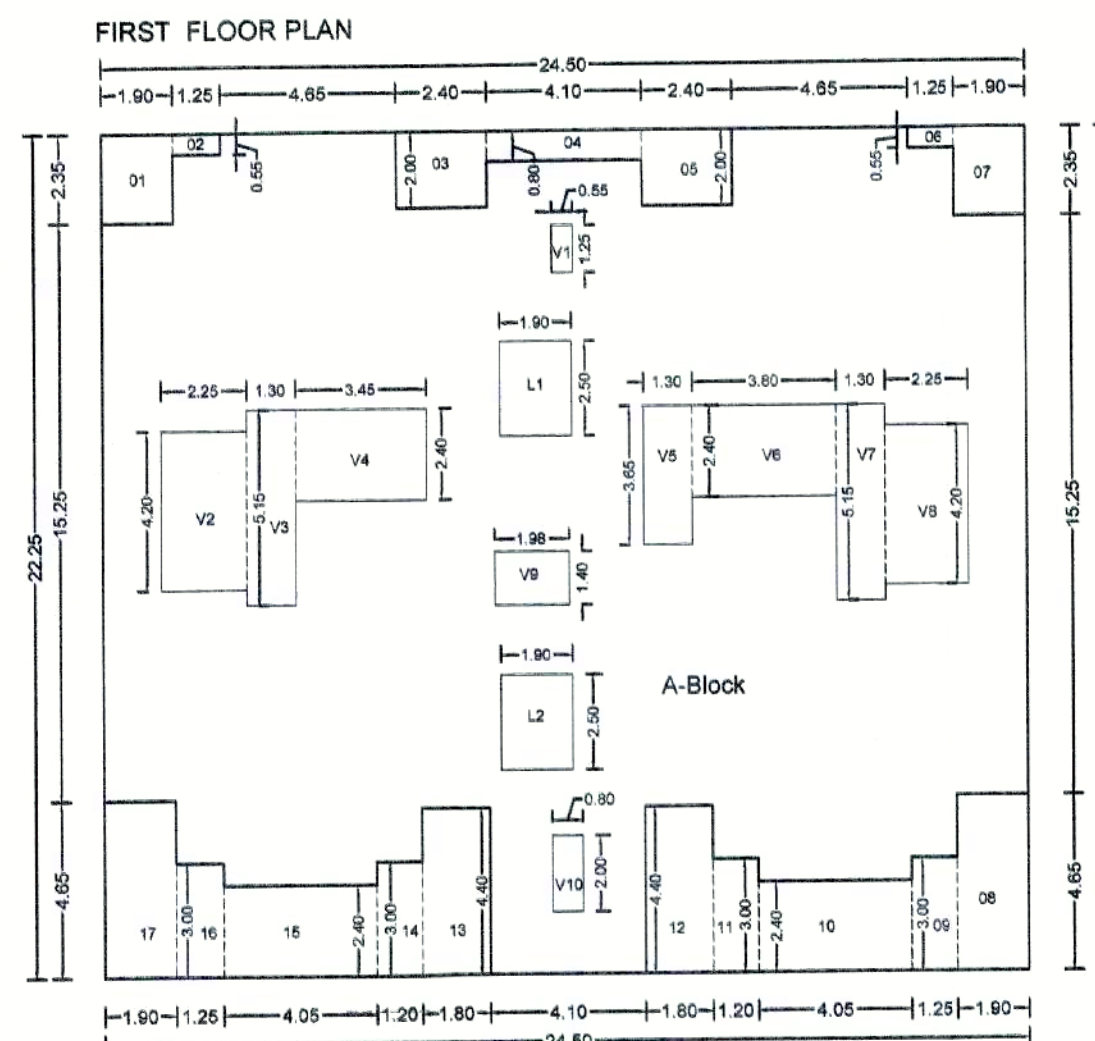


Polygon	Area				
A-Block 24.50x22.25	545.12				
01	1.90x2.35	4.46			
02	1.25x0.55	0.69			
03	2.40x2.00	4.80			
04	4.10x0.80	3.28			
05	2.40x2.00	4.80			
06	1.25x0.55	0.69			
07	1.90x2.35	4.46			
08	1.90x4.65	8.83			
09	1.25x3.00	3.75	V1	0.55x1.25	0.69
10	4.05x2.40	9.72	V2	2.25x4.20	9.45
11	1.20x3.00	3.60	V3	1.30x5.15	6.69
12	1.80x4.40	7.92	V4	3.45x2.40	8.28
13	1.80x4.40	7.92	V5	1.30x3.65	4.74
14	1.20x3.00	3.60	V6	3.80x2.40	9.12
15	4.05x2.40	9.72	V7	1.30x5.15	6.69
16	1.25x3.00	3.75	V8	2.25x4.20	9.45
17	1.90x4.65	8.83	V9	1.98x1.40	2.77
L1	1.90x2.50	4.75	V10	0.80x2.00	1.60
L2	1.90x2.50	4.75	Total		385.32

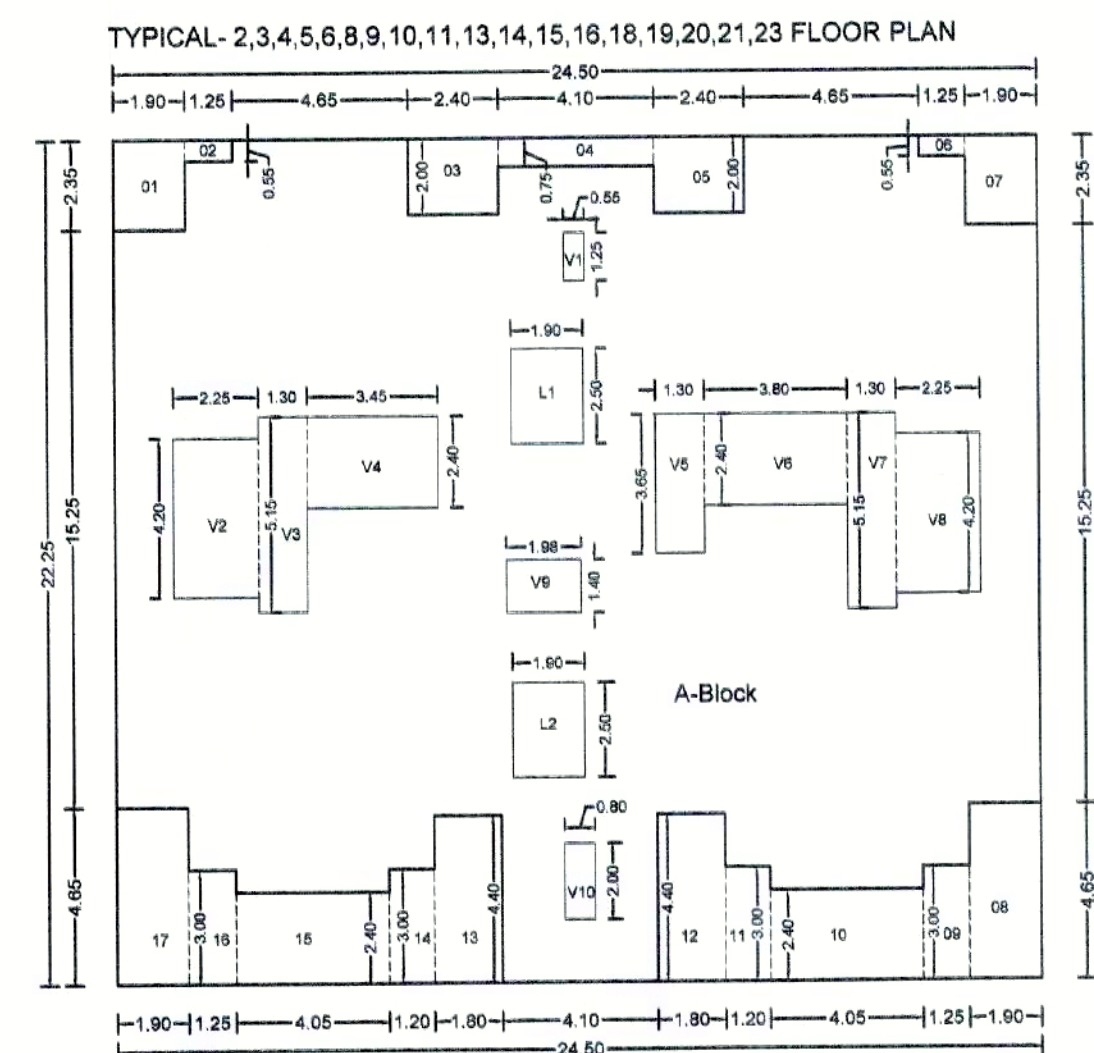

Polygon	Area		
A-Block 24.50x22.25	545.12		
01	1.90x2.35		
02	1.25x0.55		
03	2.40x2.00		
04	4.10x0.80		
05	2.40x2.00		
06	1.25x0.55		
07	1.90x2.35		
08	1.90x4.65		
09	1.25x3.00	V1	0.55x1.25
10	4.05x2.40	V2	2.25x0.94
11	1.20x3.00	V3	1.30x5.15
12	1.80x4.40	V4	3.45x2.40
13	1.80x4.40	V5	1.30x3.65
14	1.20x3.00	V6	3.80x2.40
15	4.05x2.40	V7	1.30x5.15
16	1.25x3.00	V8	2.25x2.00
17	1.90x4.65	V9	1.98x1.40
L1	1.90x2.50	V10	0.80x2.00
L2	1.90x2.50	Total	

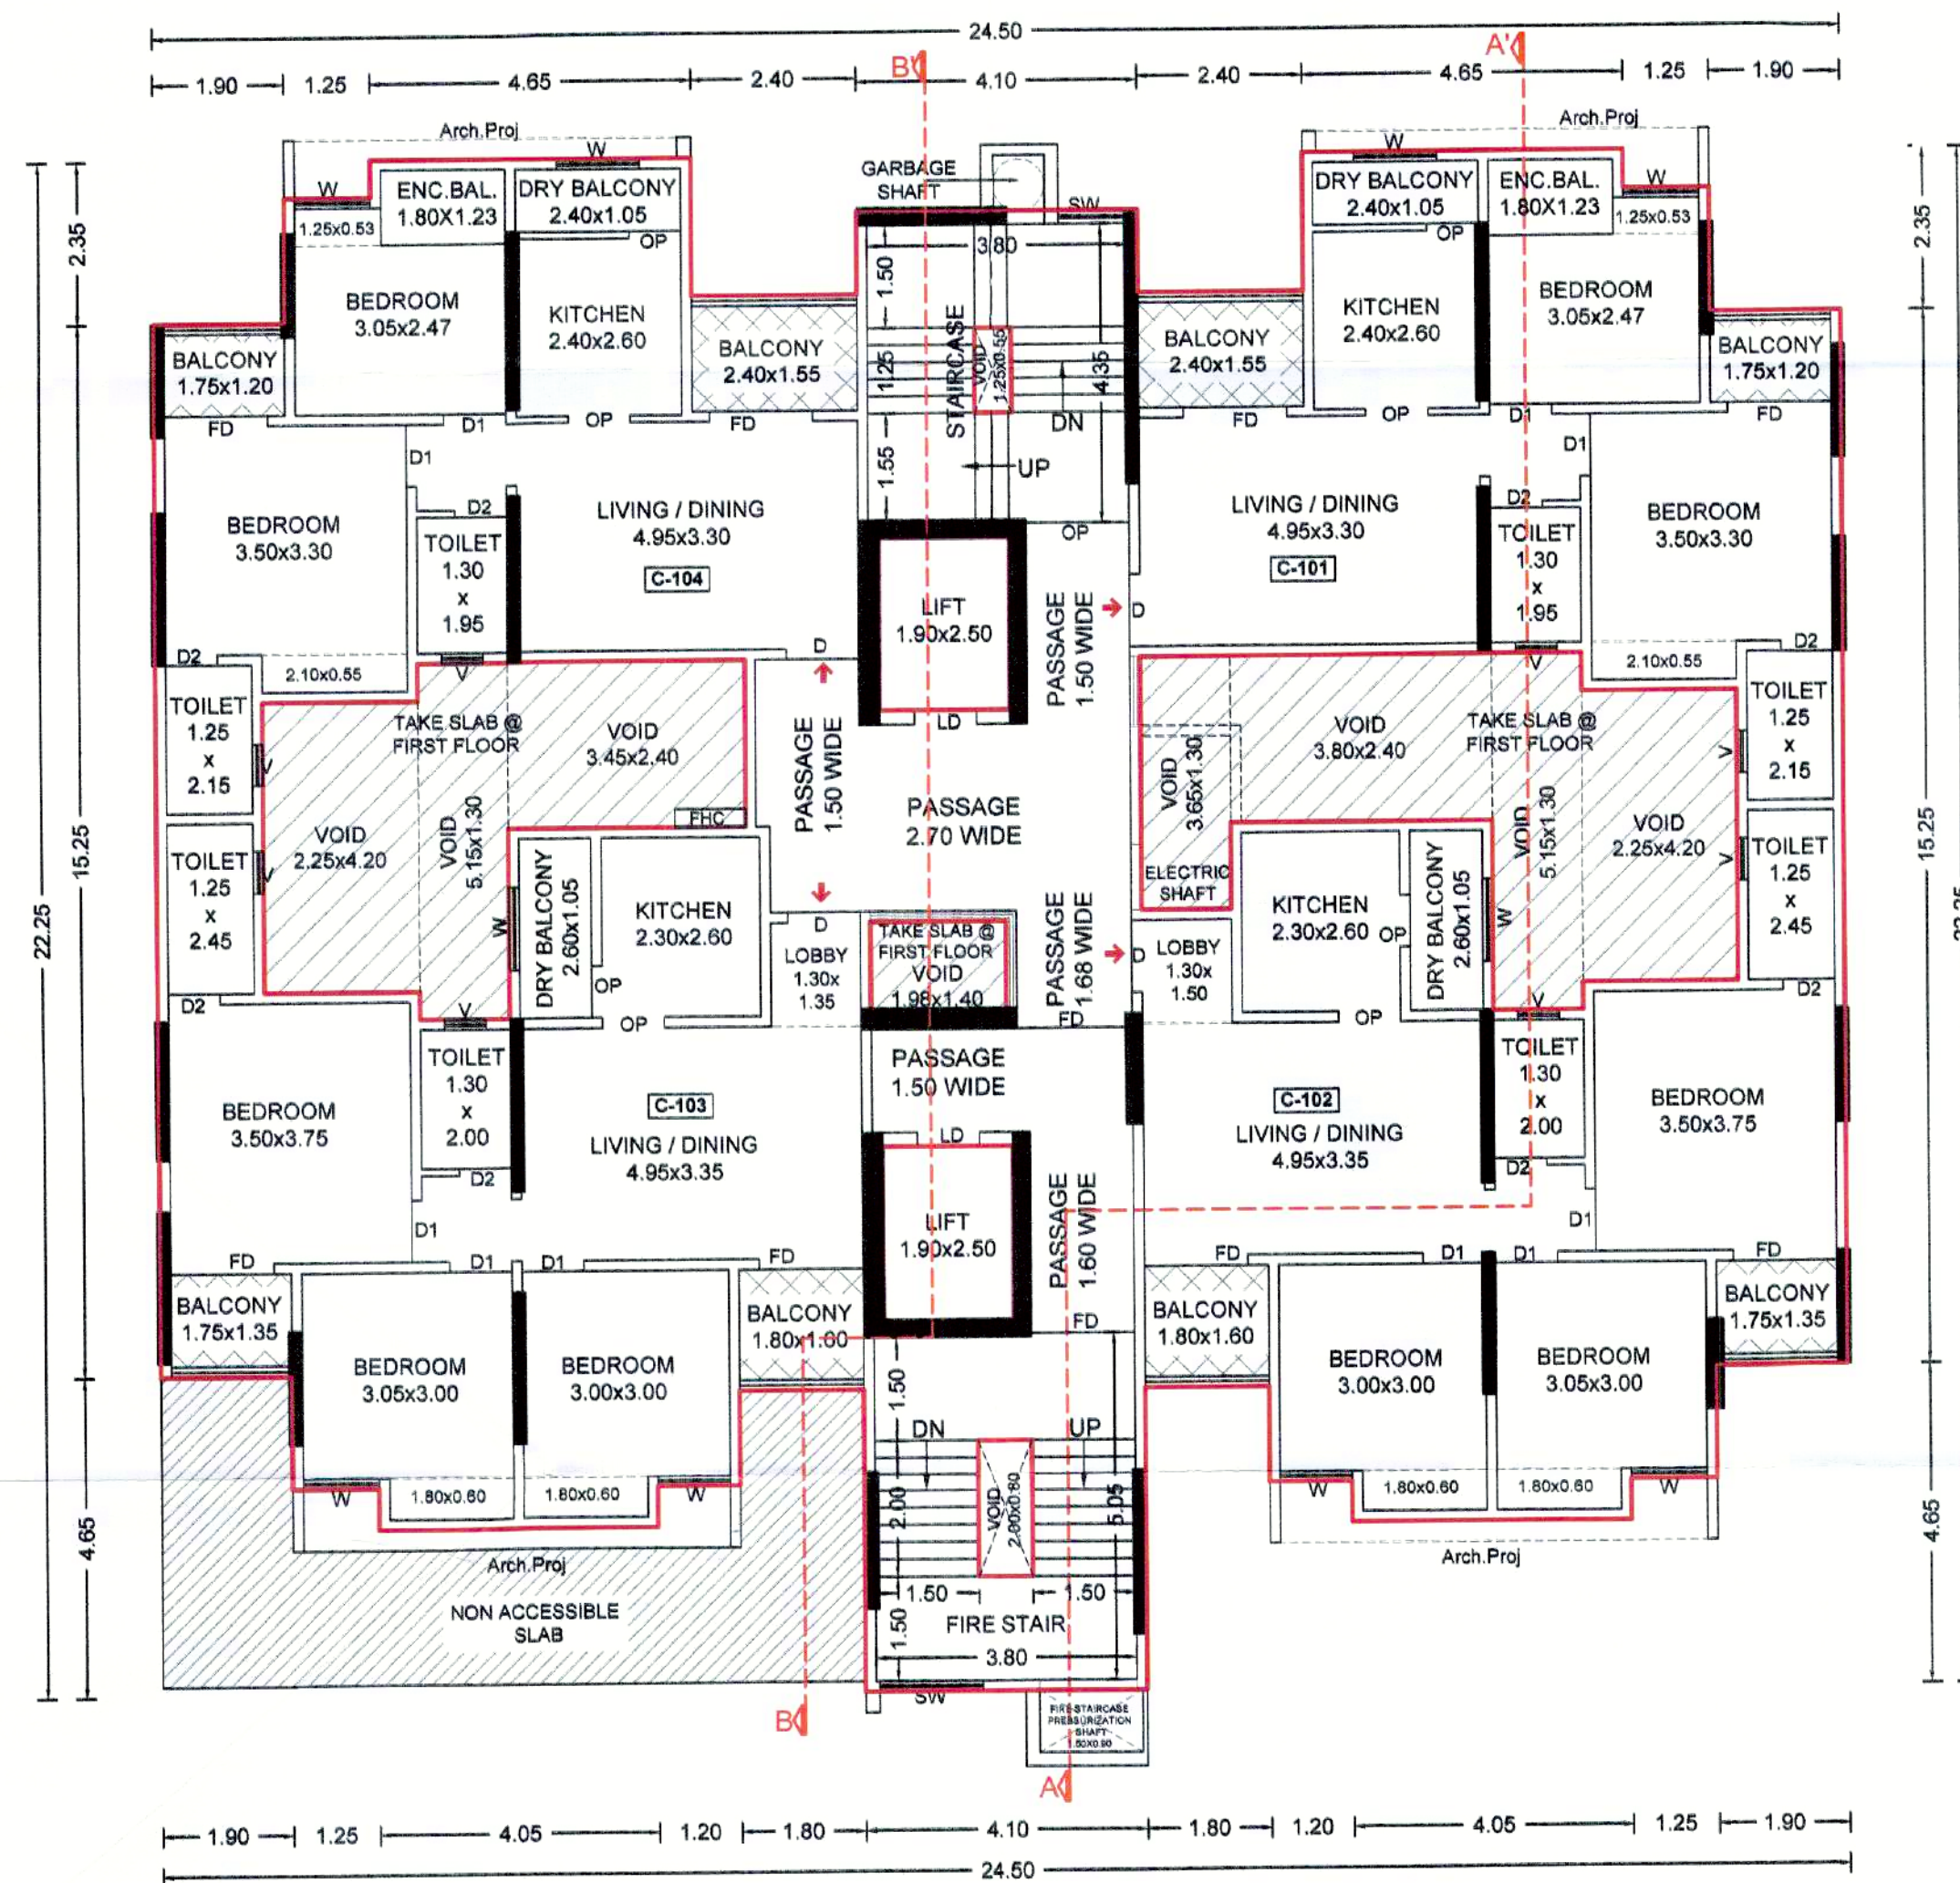

FIRST FLOOR PLAN

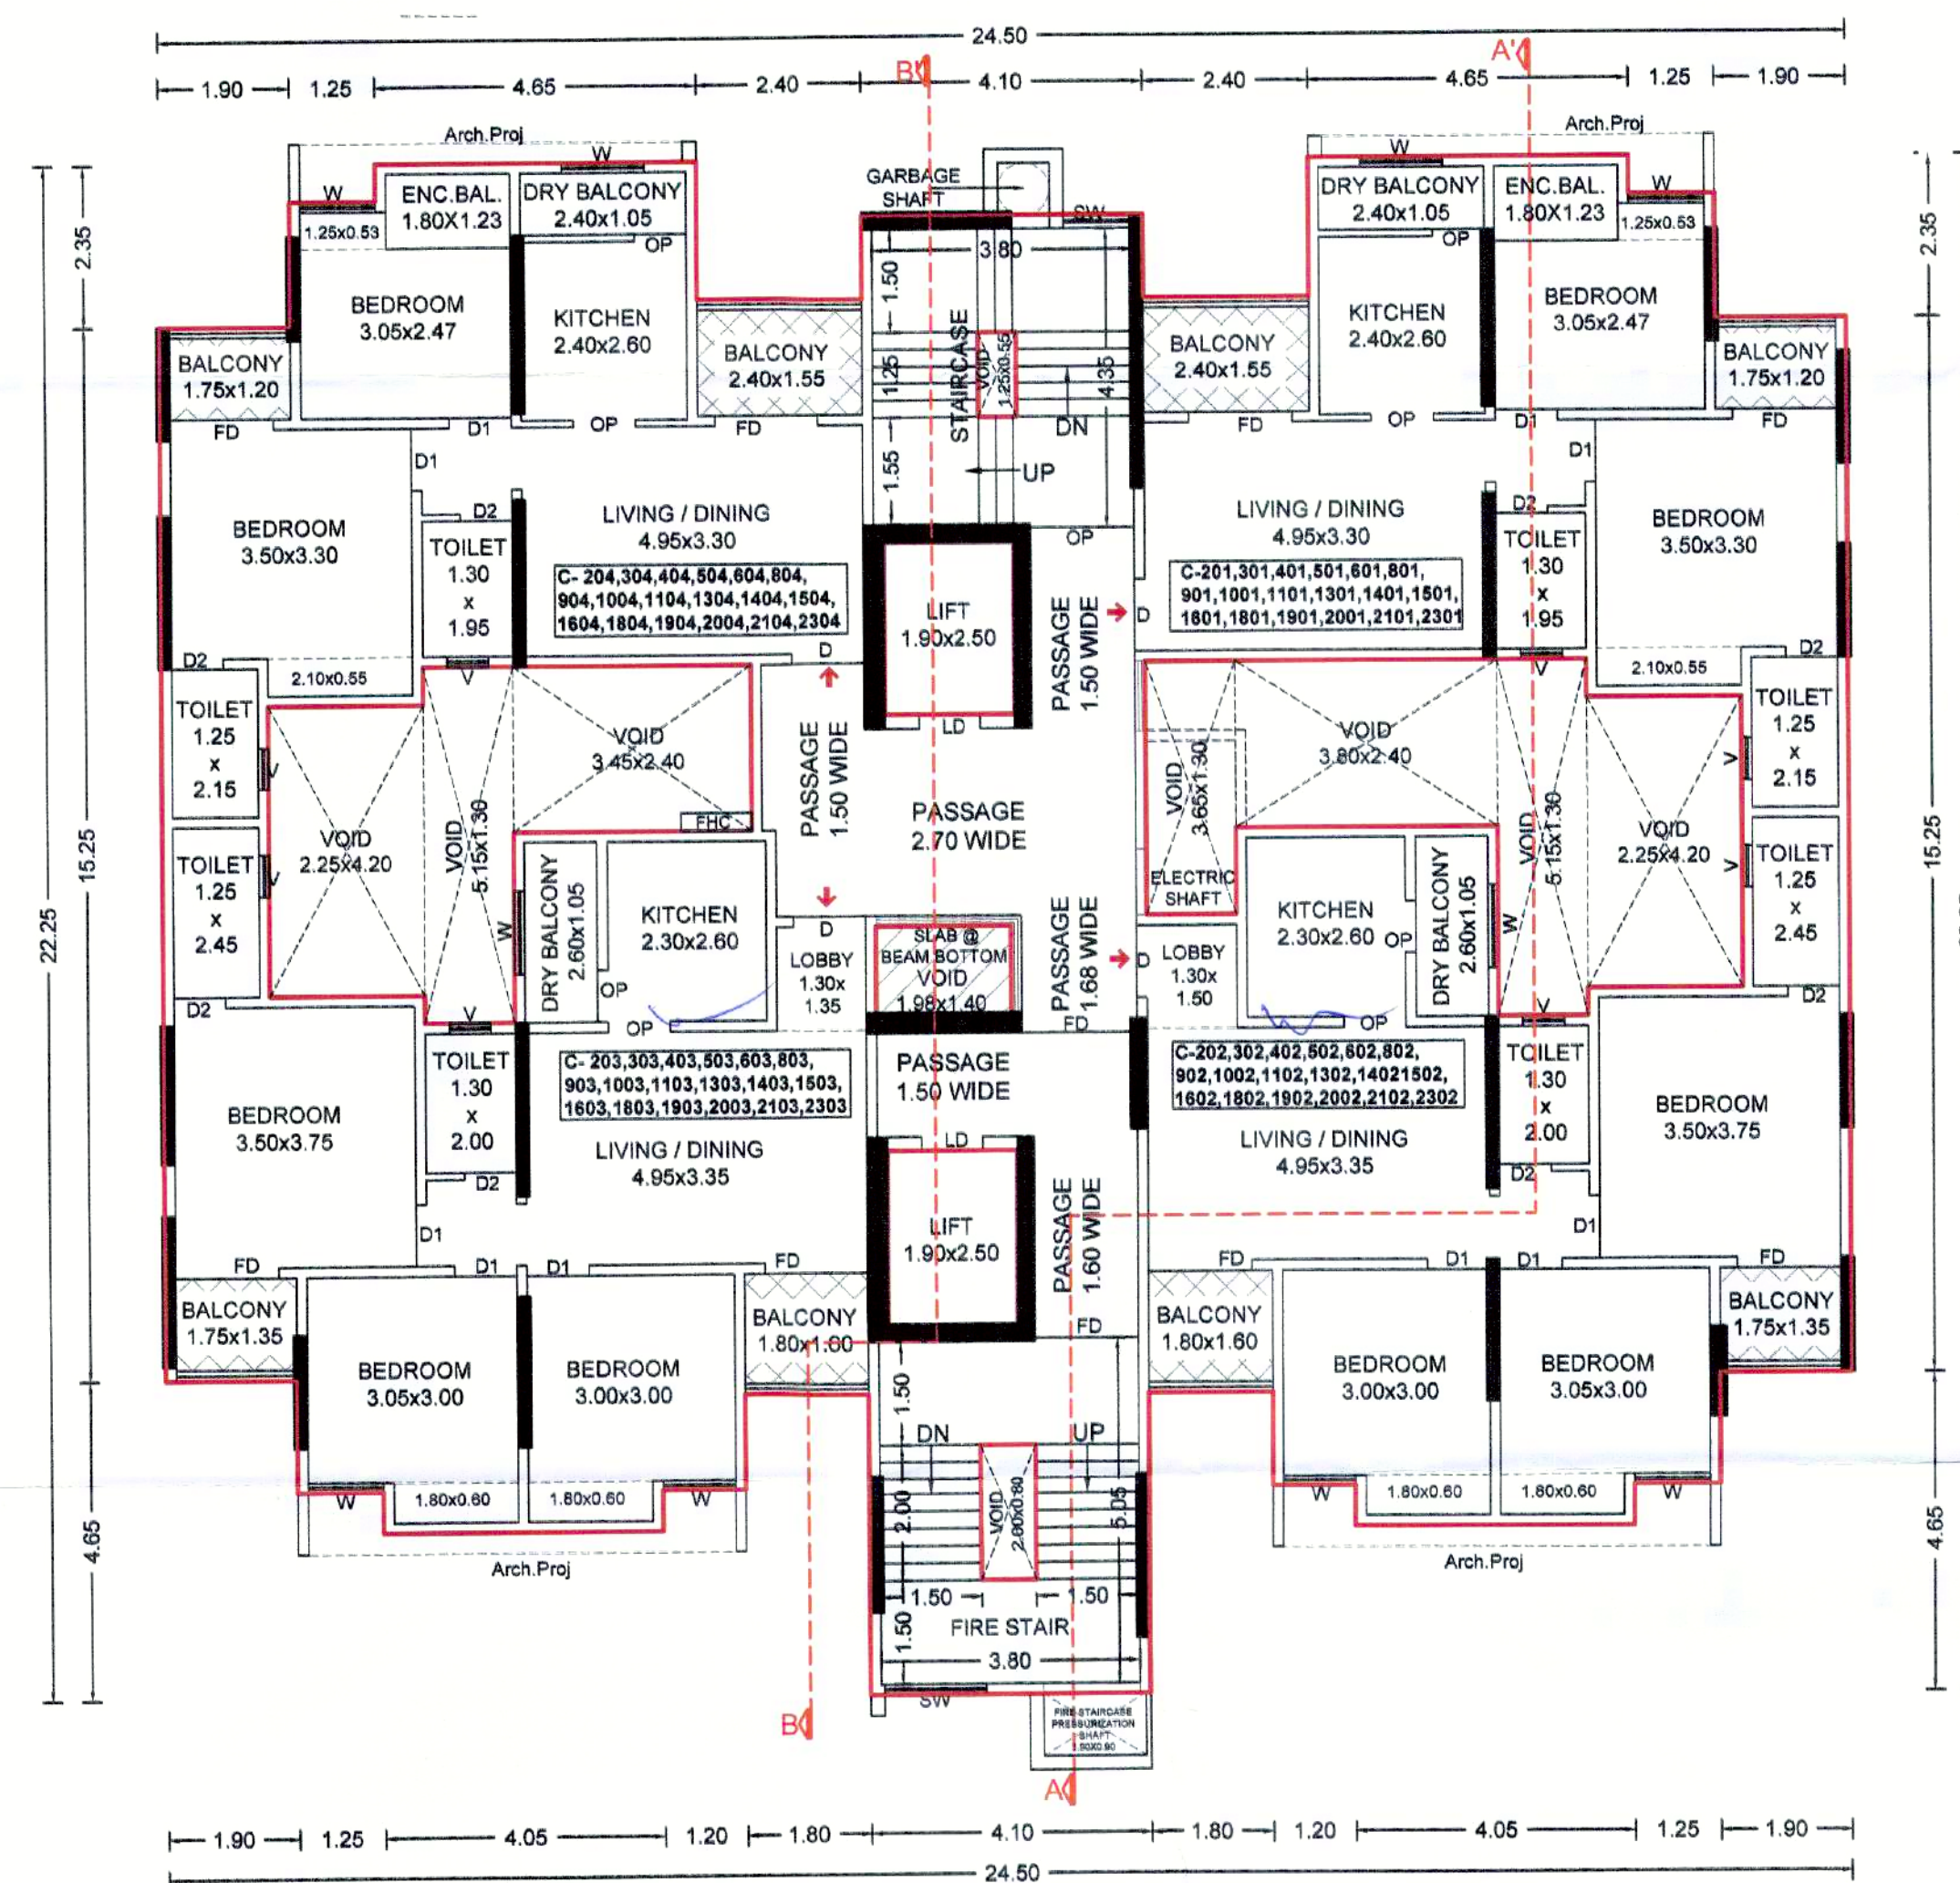

TYPICAL-2,3,4,5,6,8,9,10,11,13,14,15,16,18,19,20,21,23 FLOOR PLAN