


RESI. B WING


BUILDING NO. & NAME	FLOOR NO.	APARTMENT NO.	FLAT NAME	CARPET AREA SQ.M	AREA OF OPEN+DRY BALCONY SQ.M	ENC. BALCONY SQ.M
RESI. B WING	TYPICAL: 1,2,3,4, 5,6, 7,8,9,10,11,12, 13,14,	RESI.	101,201,301,401, 501,601,801,901, 1001,1101,1301,1401	56.57	7.98	----
			102,202,302,402, 502,602,802,902, 1002,1102,1302,1402	38.49	5.73	----
			203,303,403,503, 603,803,903,1003, 1103,1303,1403	58.20	7.98	----
			204,304,404,504,604, 704,804,904,1004,1104, 1204,1304,1404	54.28	7.98	2.10
	REFUGE: 7,12	RESI.	701,1201	56.57	7.98	----
			702,1202	38.49	5.73	----
			703, 1203	48.54	4.26	----
			704, 1204	54.28	7.98	2.10

B WING- ELEVATION, SECTION
STAMP OF APPROVAL 07/16

Sanctioned No. B.P. / Chikhal / 85/2024
Subject to conditions mentioned in the
Office Order No.
even dated 04/02/2024
Pimpri
Date: 04/02/2024
ESTD. 11/0/82
Pimpri Chinchwad Municipal Corporation
Building Permission and Unauthorised Building
Construction Control Department
Pimpri Chinchwad Municipal Corporation
Pimpri-411 013.
City Engineer
Building Permission Dept.
PCMC, Pimpri, Pune-18

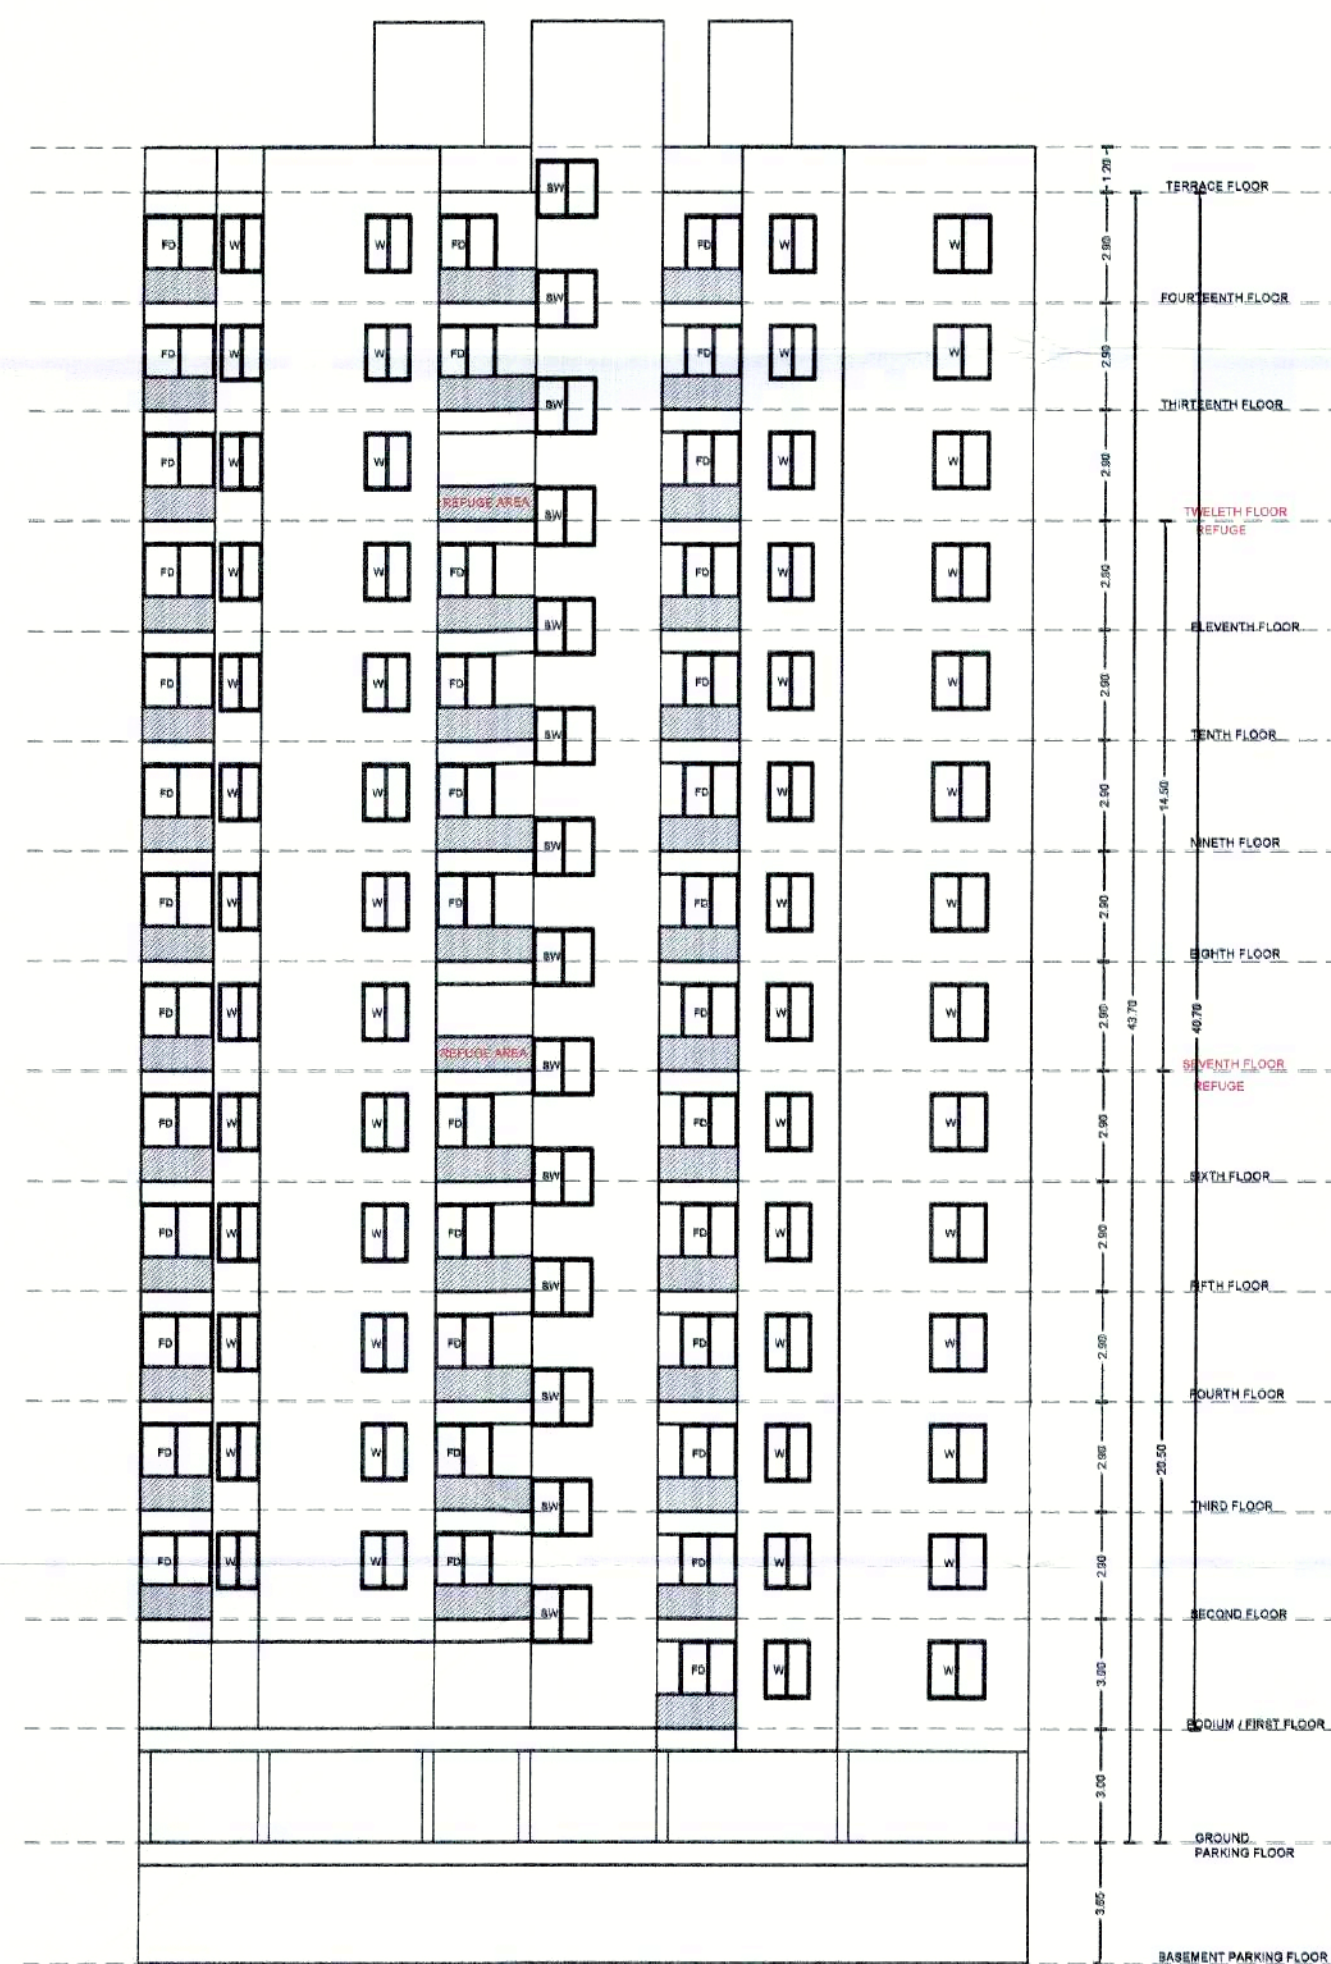

ELEVATION(scale-1:200)

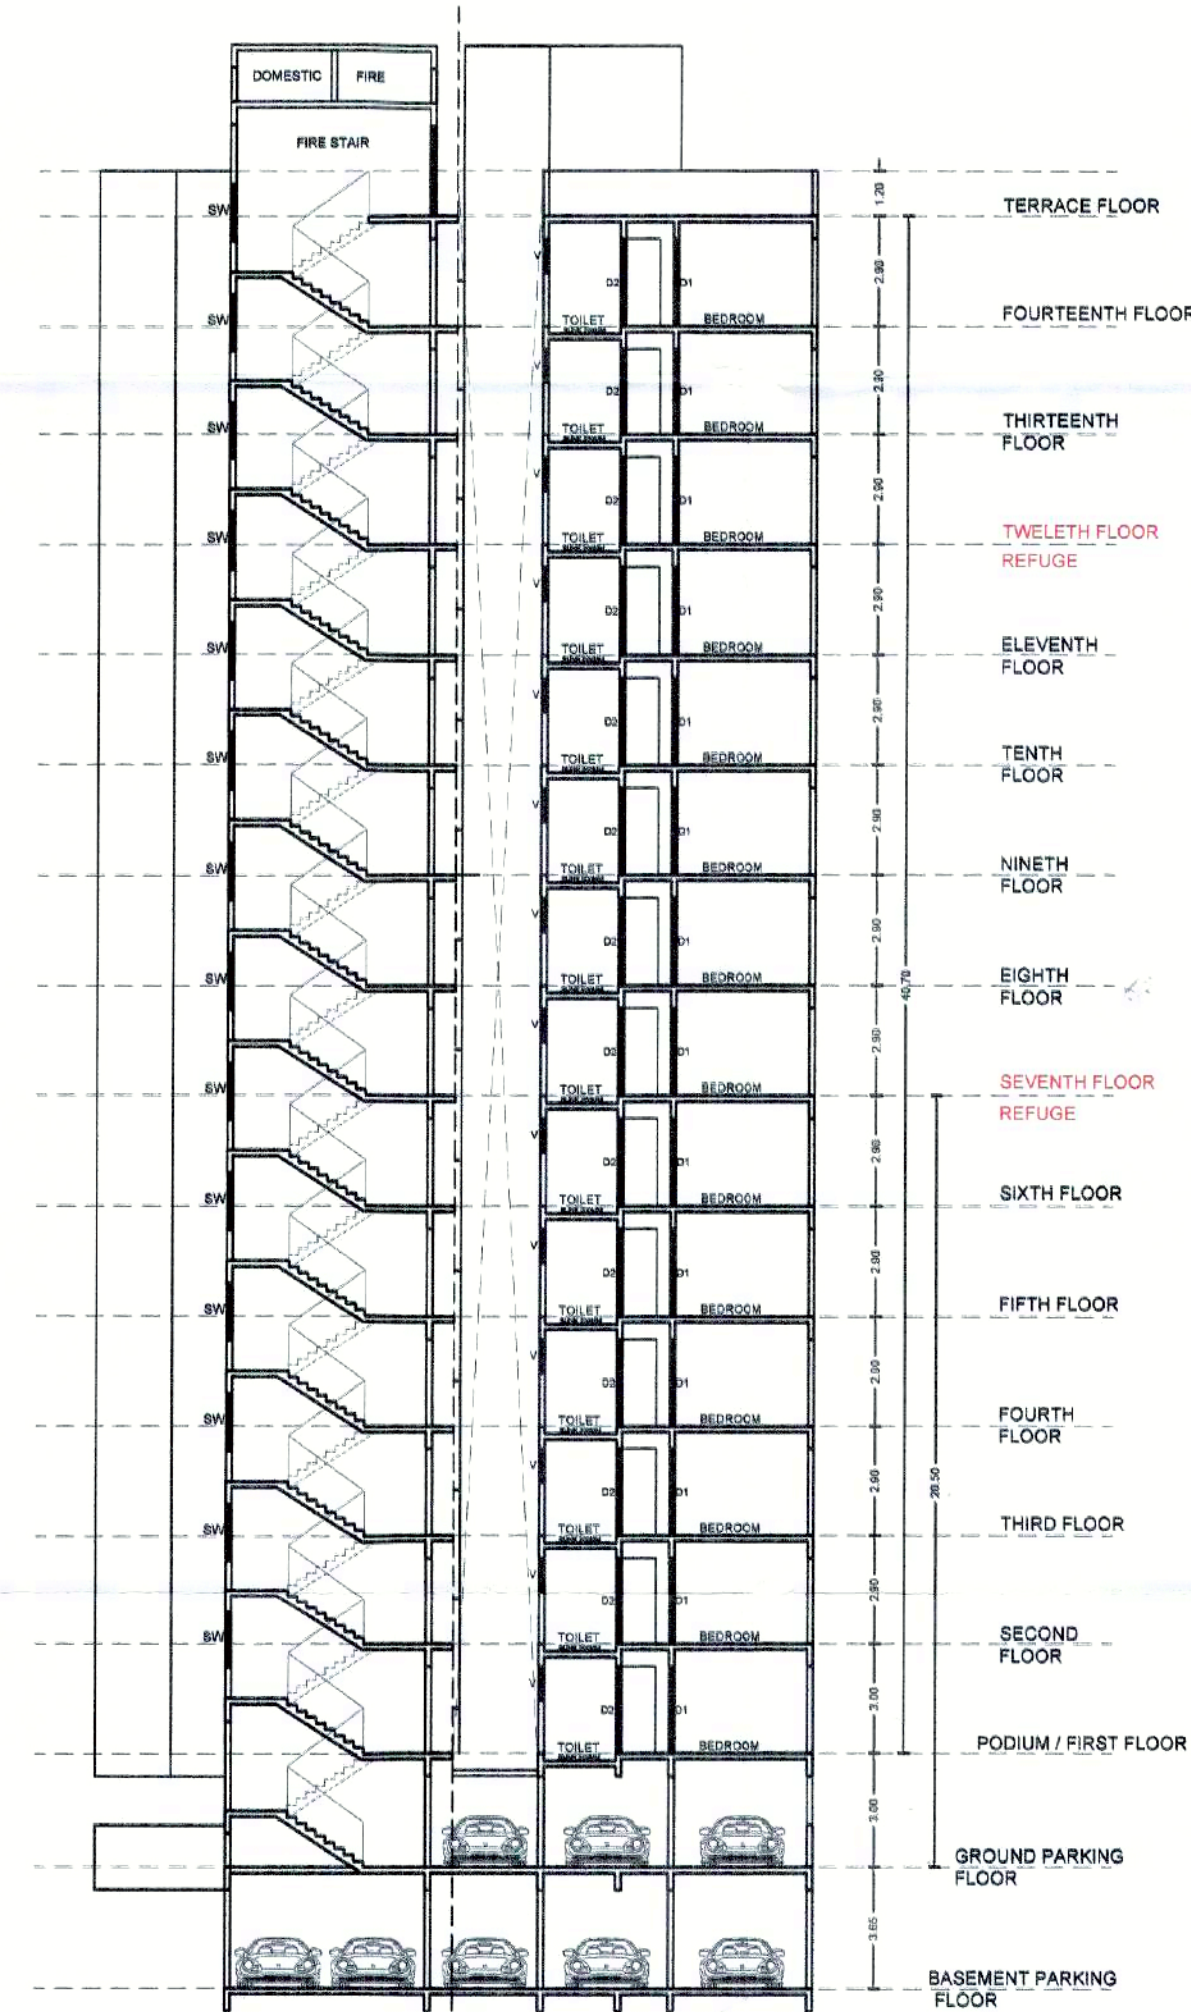

SECTION A-A'(scale-1:200)



SECTION B-B'(scale-1:200)

OWNER'S NAME:		OWNER'S SIGN:	
M/S. PRIMAL PRIDE LLP LIMITED LIABILITY THROUGH PARTNER Mr. NAVNATH BARNE & OTHERS 9			
PROJECT:			
SURVEY NO : 72/1(P)		HISSA NO :	
PLOT NO :		CTS NO :	
DESCRIPTION : VILLAGE - CHIKHALI			
ARCHITECT:		ARCHITECT'S SIGN:	
AR. SATYAJEET R. INAMDAR, AR. ADITYA A. PUNGAVKAR,			
JOB NO.		DRG. NO.	SCALE
			1:100
INWARD NO.		INWARD-ZONE-CHK-	DATE
KEY NO.		PRBS-0014-21	30 May 2024
		SHEET NO.	07 / 16