
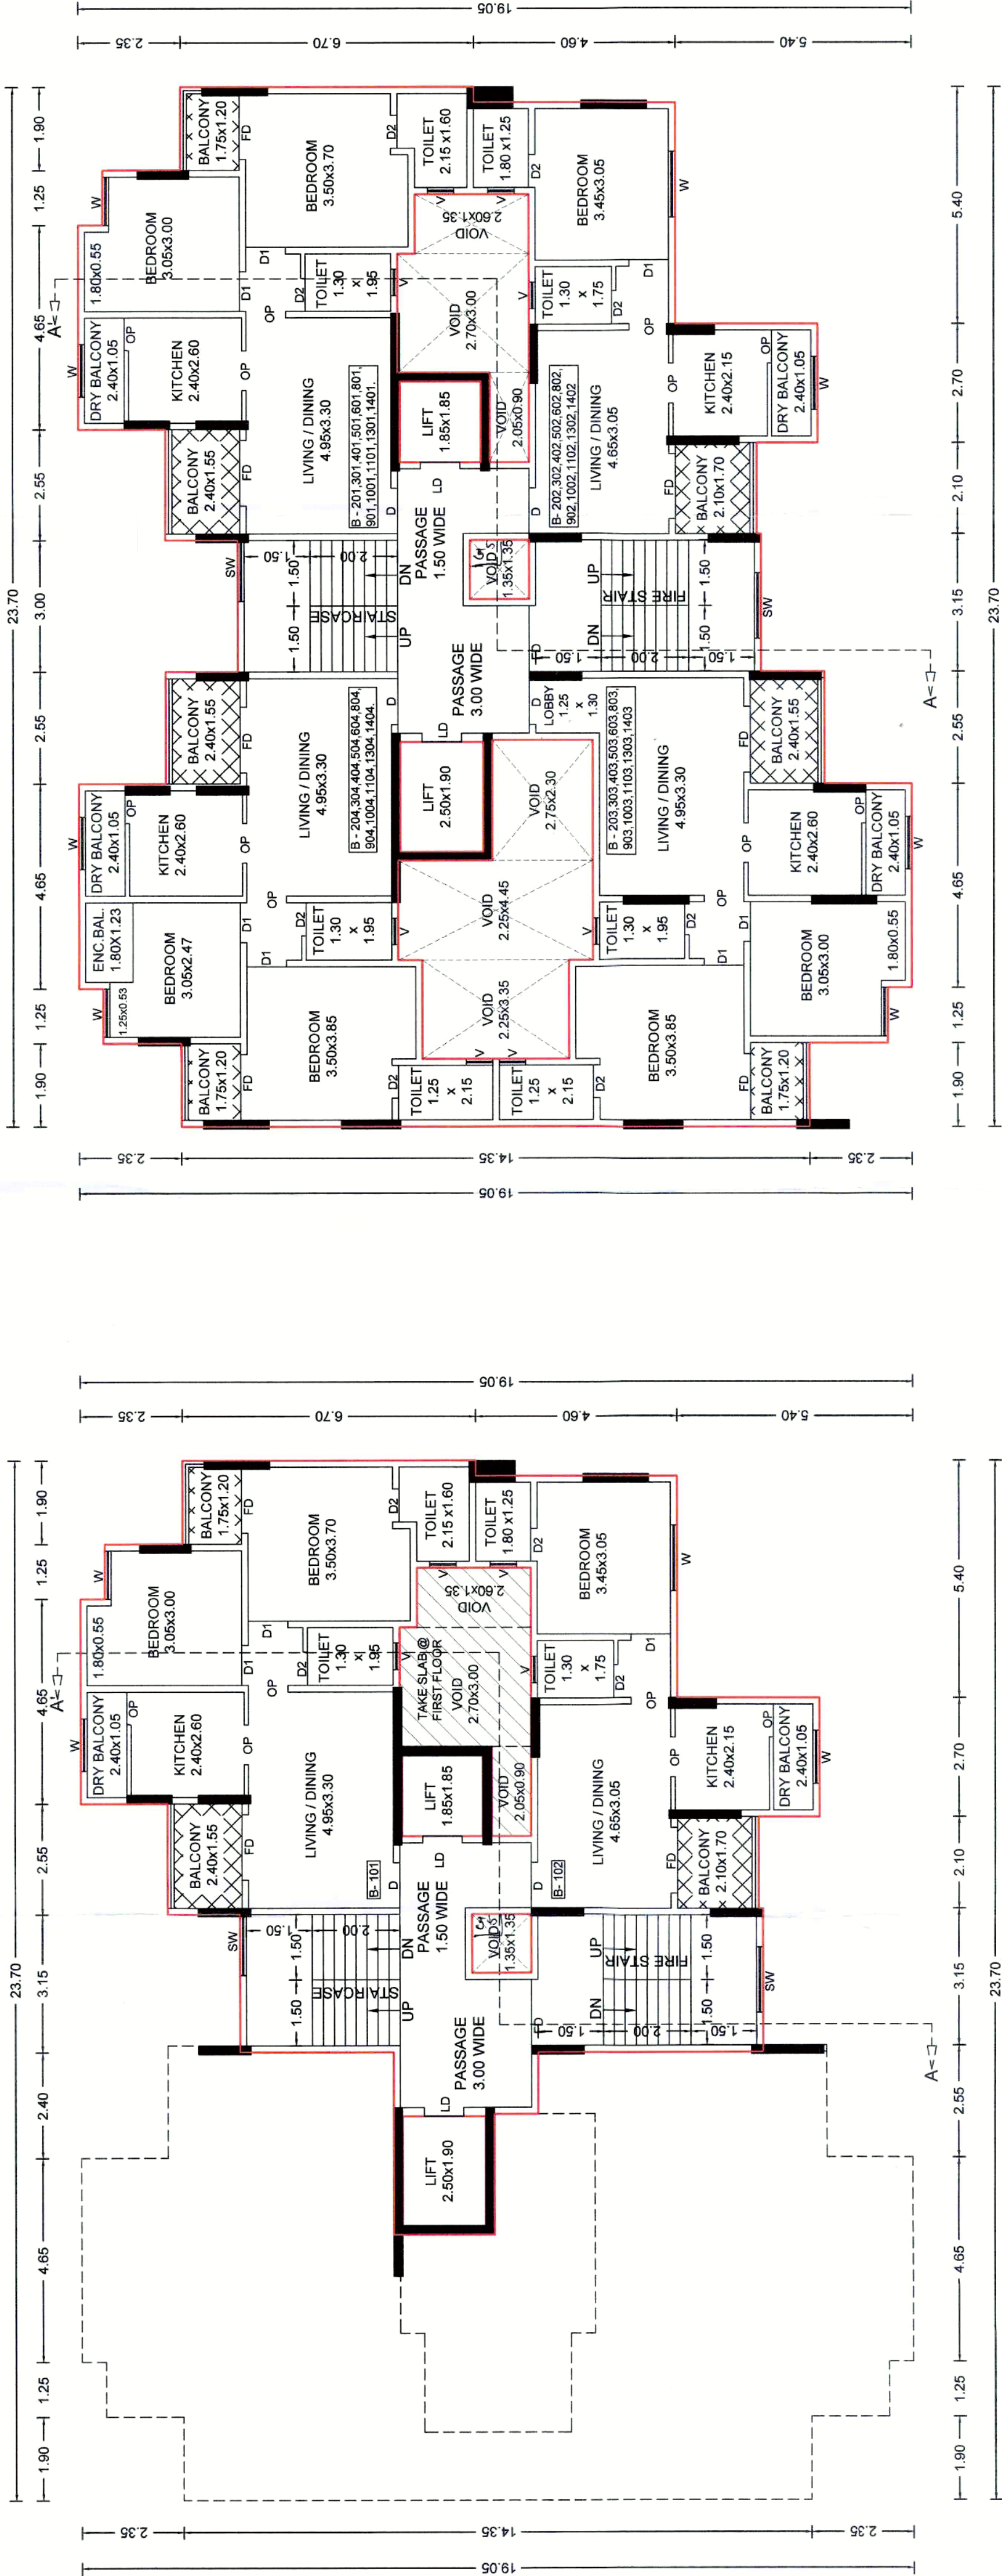


Sanctioned No. B.P./Chikhal/167/2023
Subject to conditions mentioned in the
Office Order No.
even dated 8/11/2023
Pimpri
Date 8/11/2023
Building Engineer
City Engineer
Building Permission Dept.
Pimpri Chinchwad Municipal Corporation
PCMC, Pimpri-Chinchwad-18

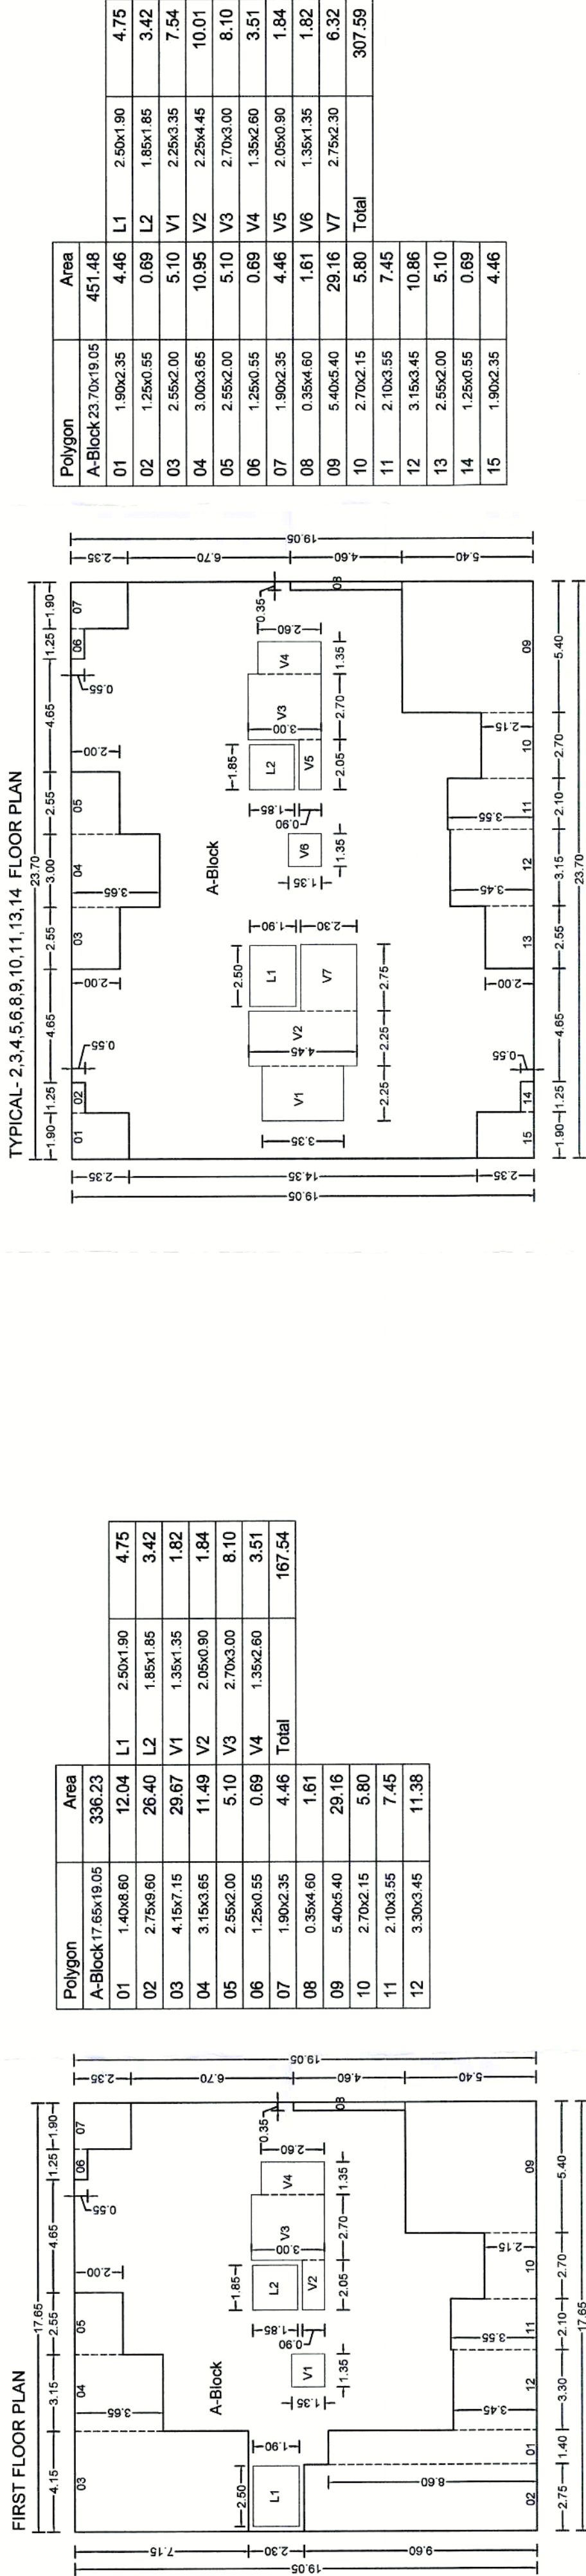

OWNERS NAME: MIS PRIMAL PRIDE LLP LIMITED LIABILITY THROUGH PARTNER MR. NAVNATH BARNE & OTHERS 9
PROJECT: 68246
SURVEY NO: 721(P)
PLOT NO: HISSA NO: CTS NO:
ARCHITECT: AR SATYAJEET R. INAMDAR, AR ADITYA A. PUNGAVKAR,
DESCRIPTION: VILLAGE - CHIKHALI
JOB NO. DRG. NO. SCALE DRAWN BY CHECKED BY
INWARD NO. INWARD ZONE-CHK. DATE 23 OCT 2023
KEY NO. PRBS-0014-21 SHEET NO. 05/11