


B WING -SECTION & ELEVATION




WEST SIDE ELEVATION

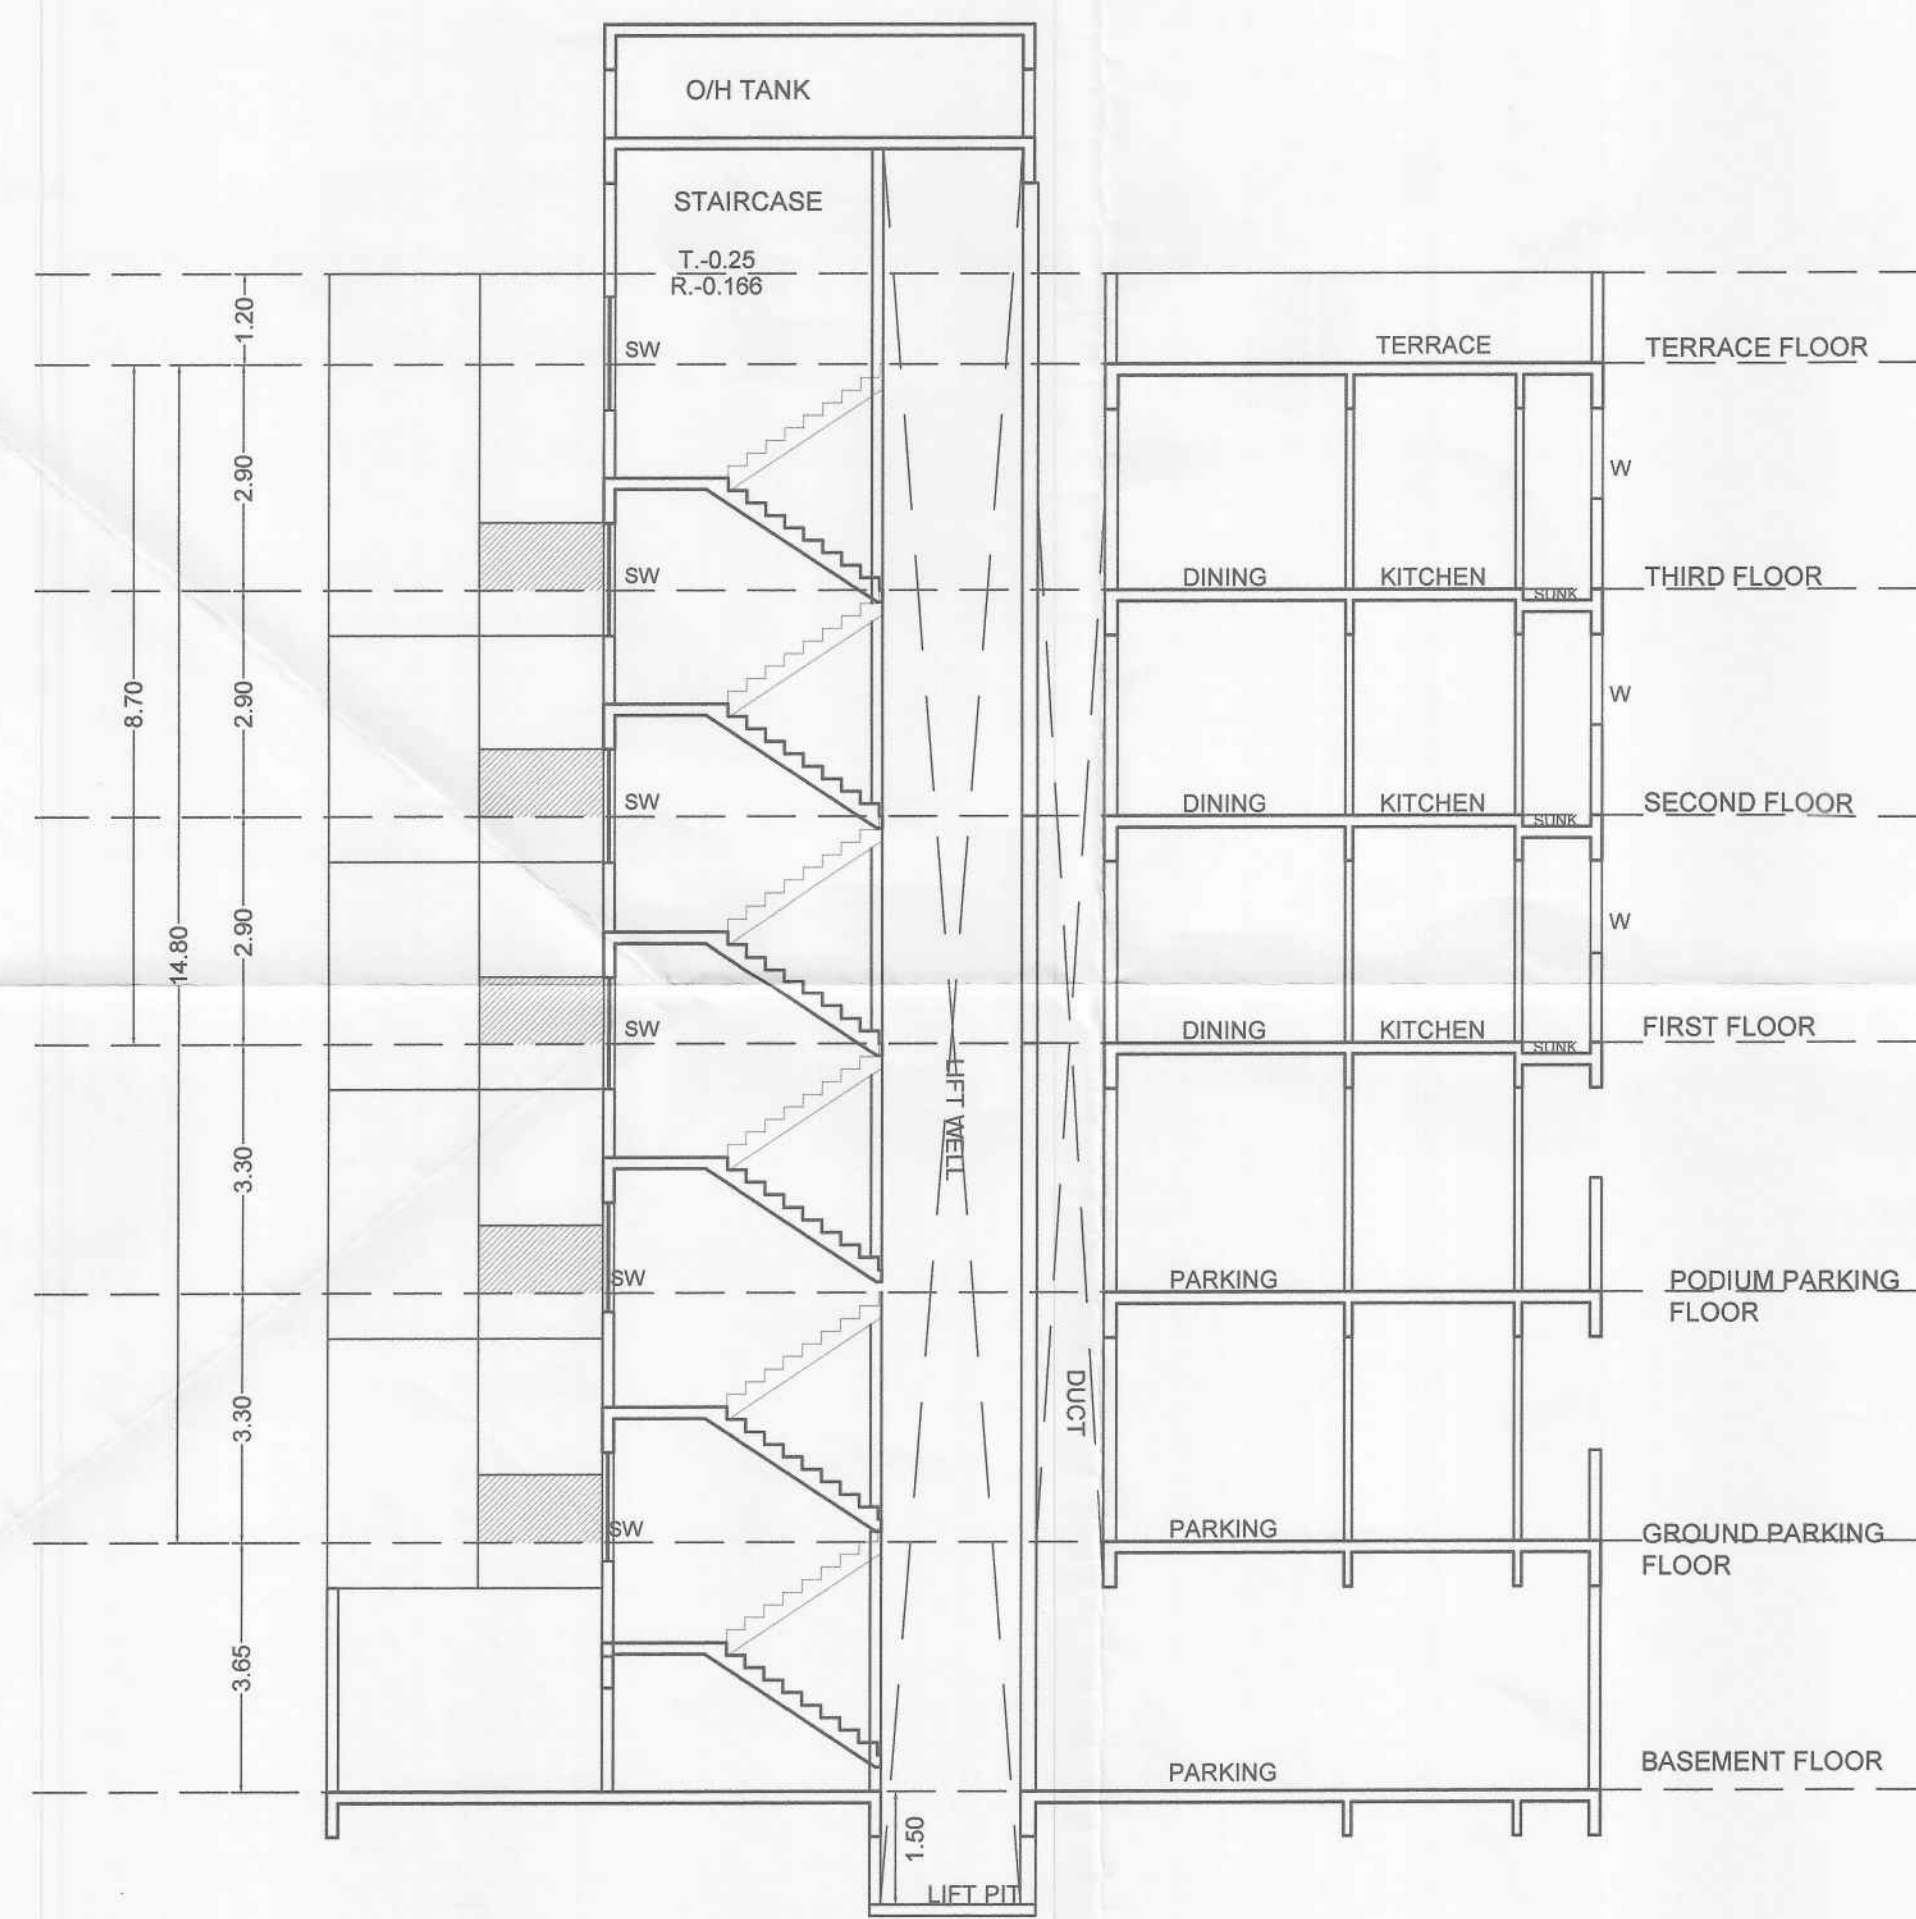


SECTION B - B'

C WING -SECTION & ELEVATION

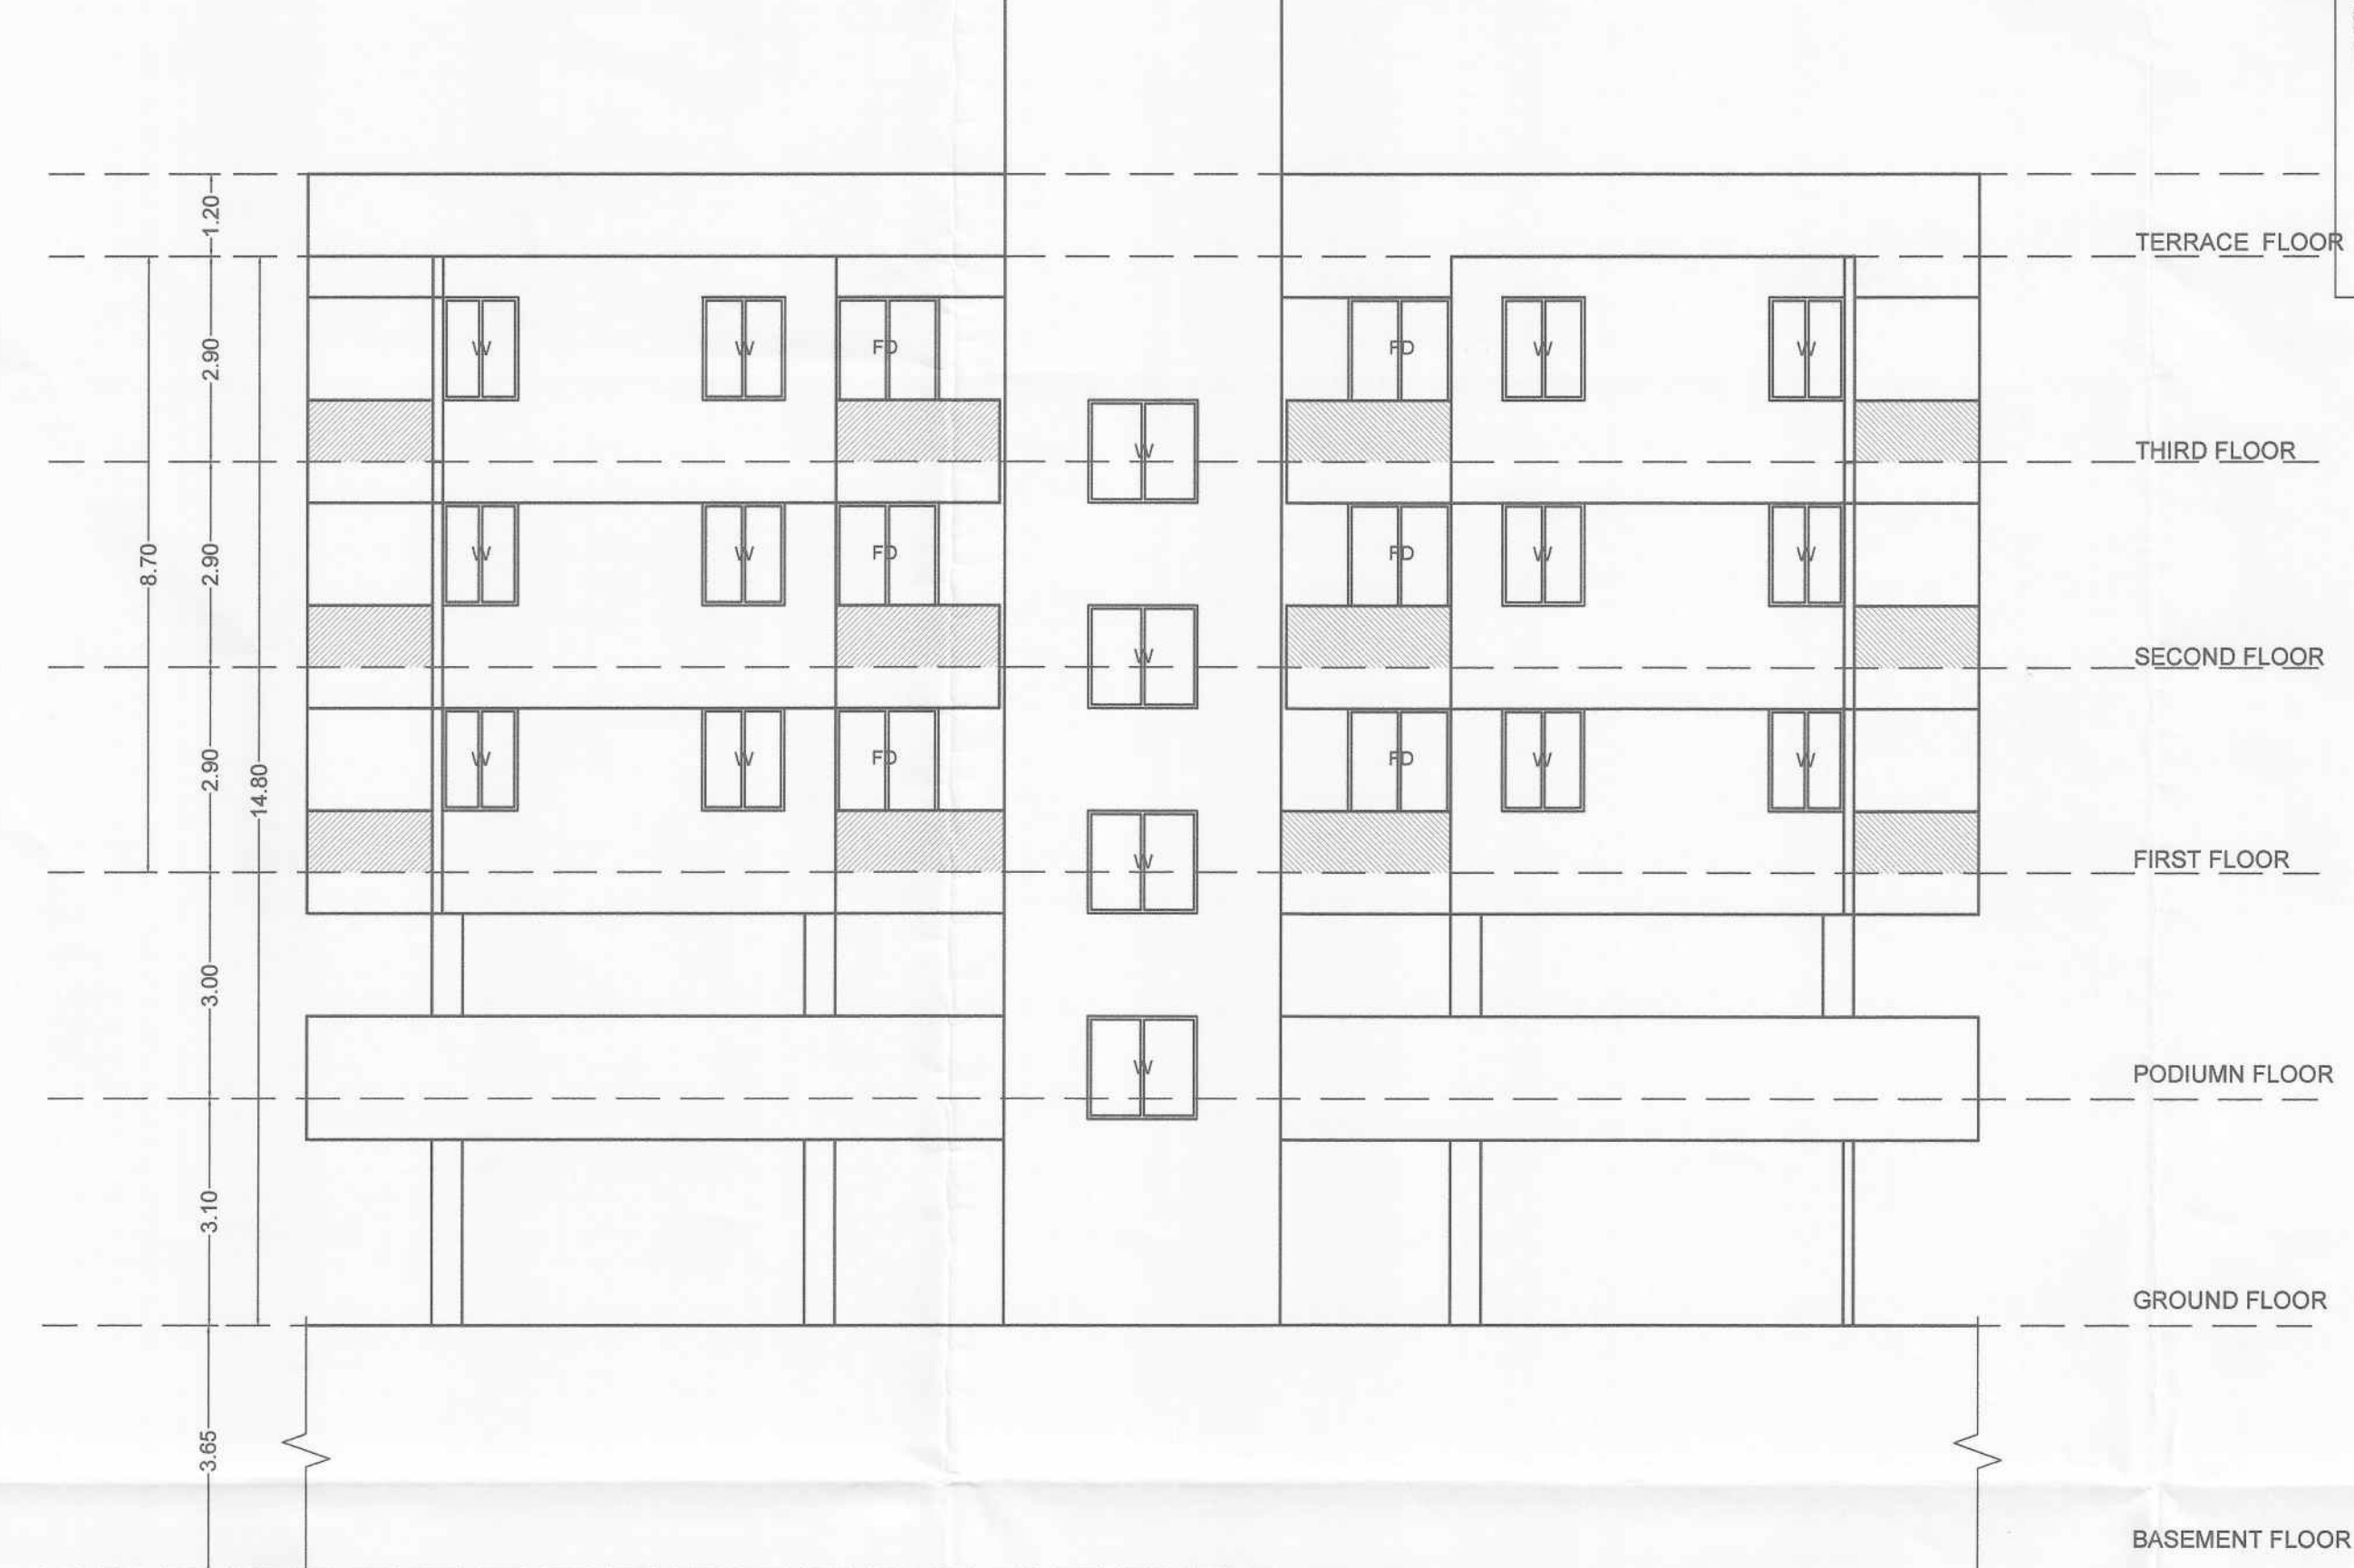

SOUTH SIDE ELEVATION

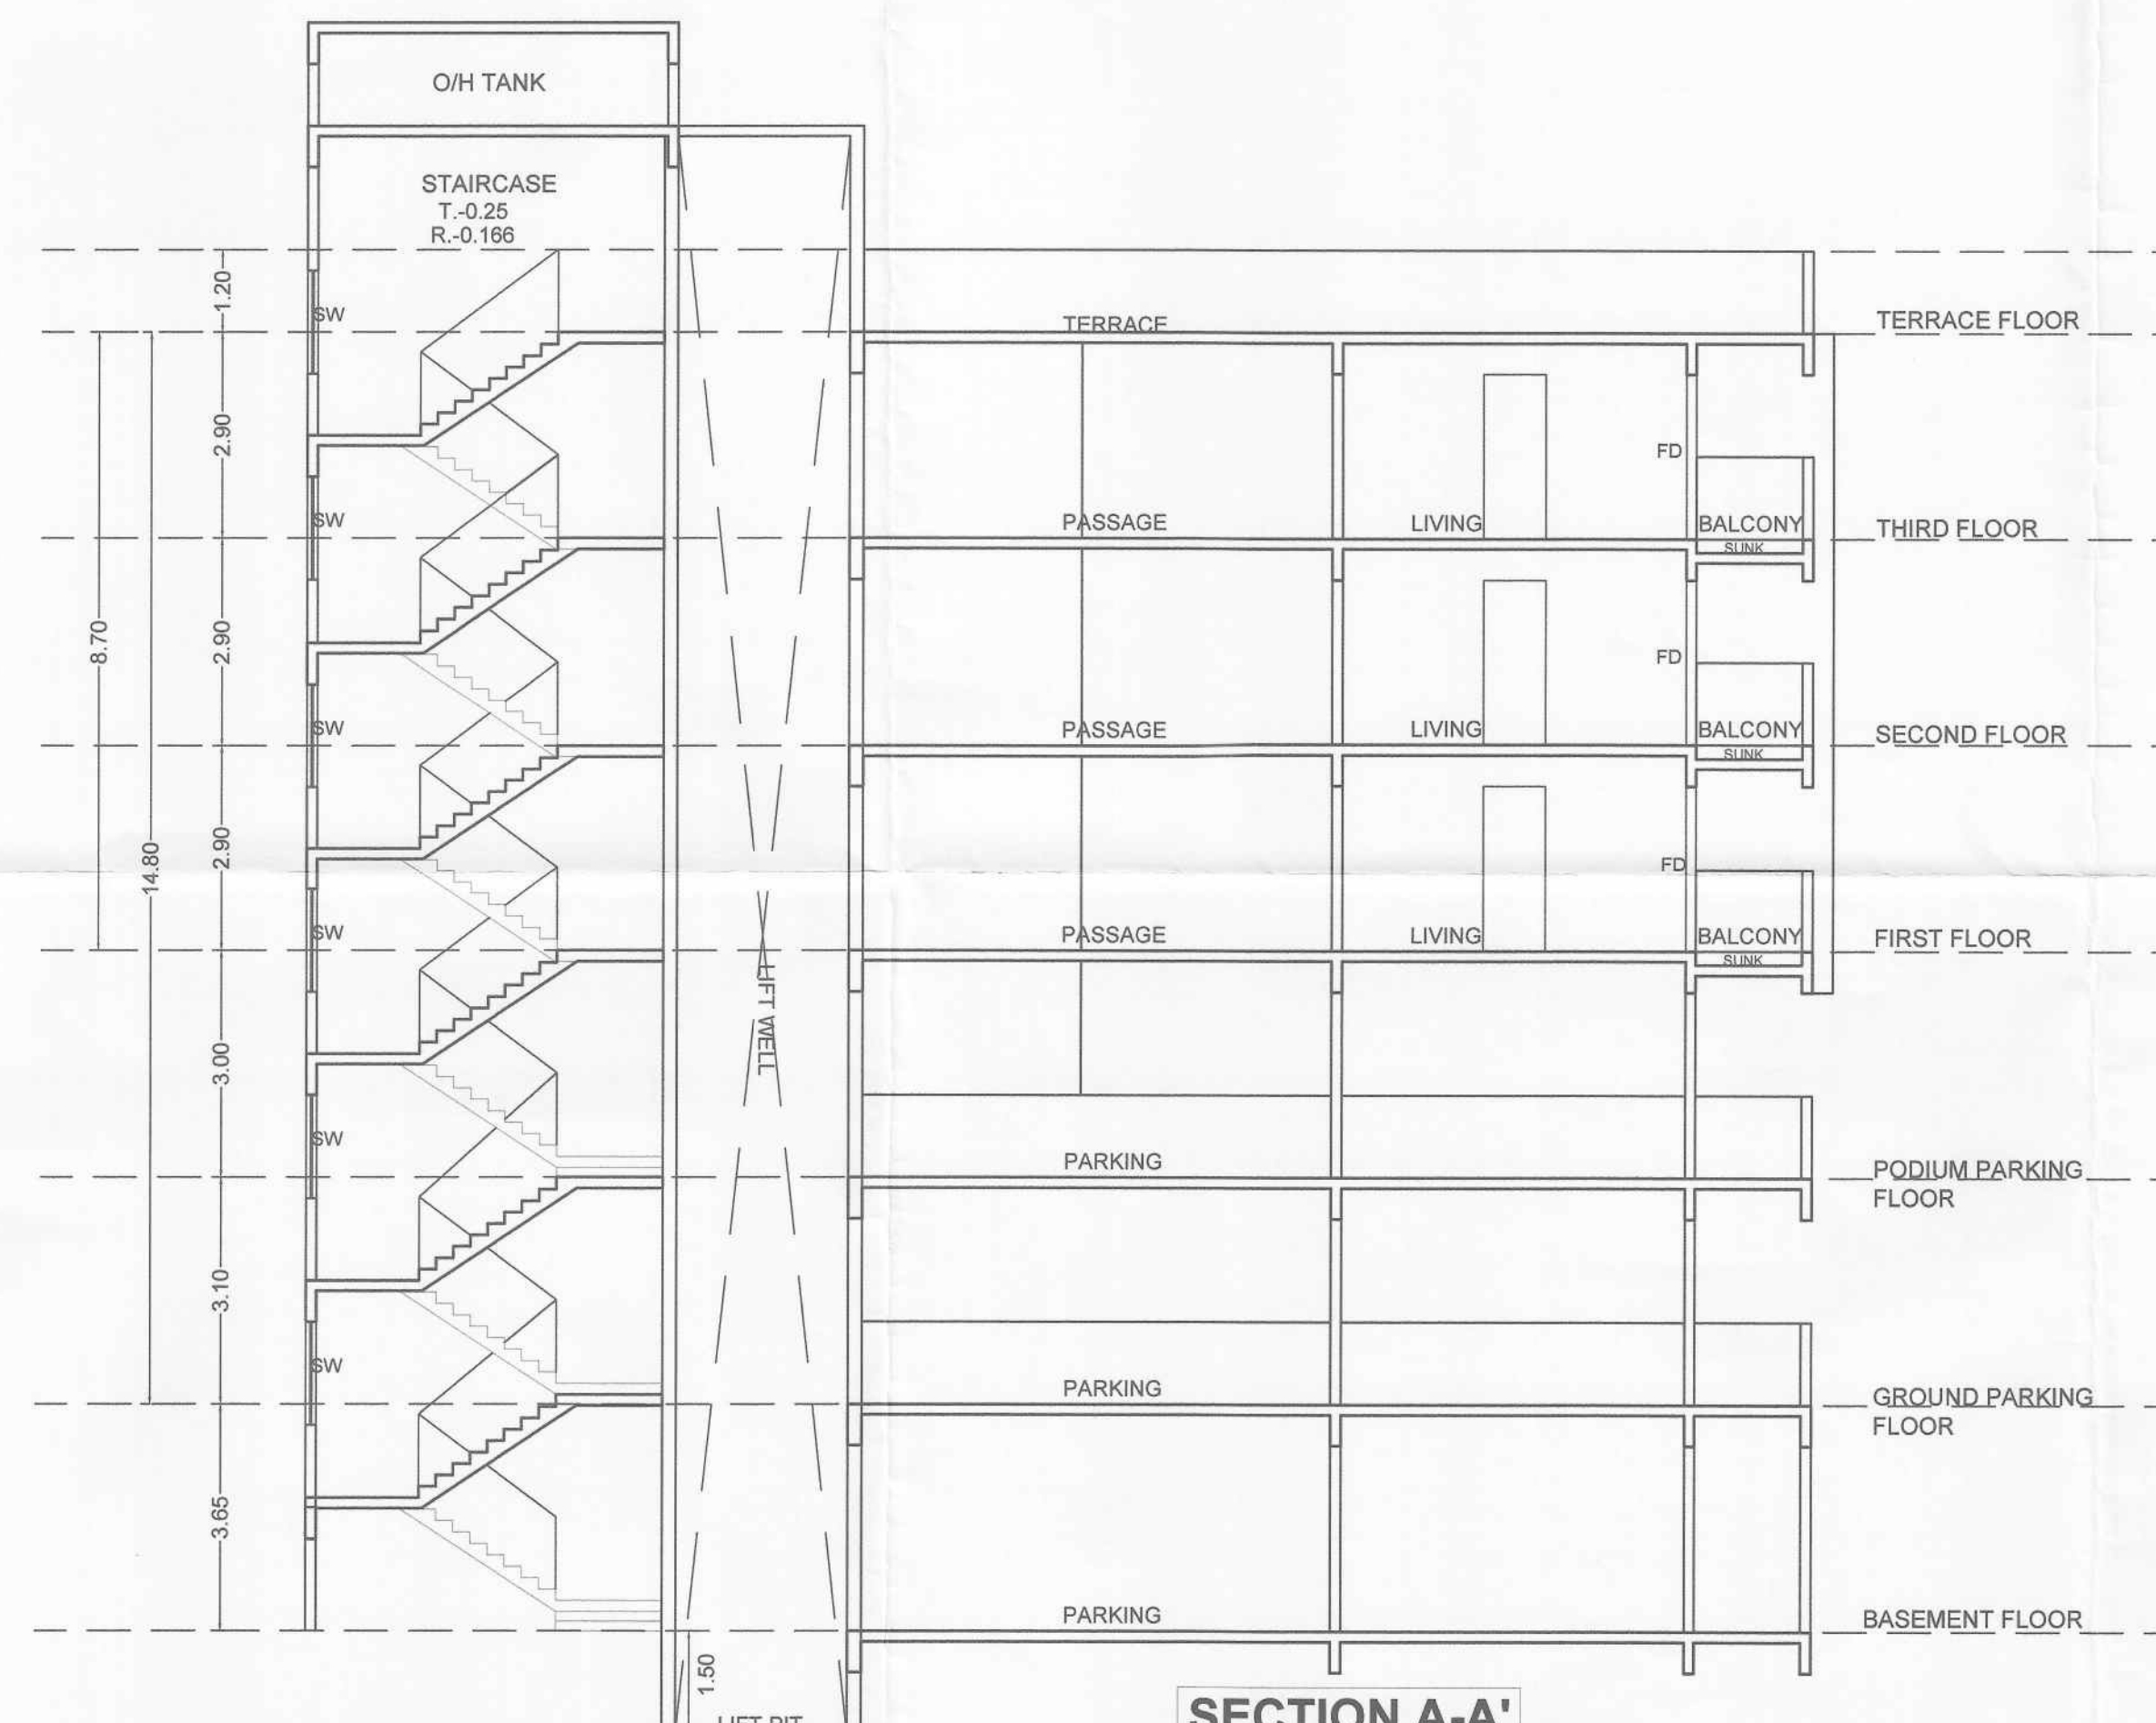

SECTION A-A'

B & C WING- SECTION & ELEVATION

STAMP OF APPROVAL 08/14

Sanctioned No. B.P/Chikhali/70/2023
Subject to conditions mentioned in the
Office Order No.
aven dated: 04/05/2023
Plmpti
Date: 04/05/2023

Building Engineer,
Building Permission and Authorized Building,
Construction Control Department
Pimpri Chinchwad Municipal Corporation,
Pimpri-411 006, Pune-18.

OWNER'S NAME:		OWNER'S SIGN:	
M/S. PRIYMAL PRIDE LLP LIMITED LIABILITY THROUGH PARTNER Mr. NAVNATH BARNE & OTHERS			
PROJECT:		HISSE NO:	
SURVEY NO: 721(P)		CTS NO:	
PLOT NO:		DESCRIPTION: VILLAGE - CHIKHALI	
ARCHITECT:		ARCHITECT'S SIGN:	
AR. SATYAJEET R. INAMDAR, AR. ADITYA A. PUNGAVKAR,			
JOB NO.		SCALE	
1:100		DRAWN BY	
INWARD NO.		DATE	
20 MAR 2023		SHEET NO.	
KEY NO.		08 / 14	