
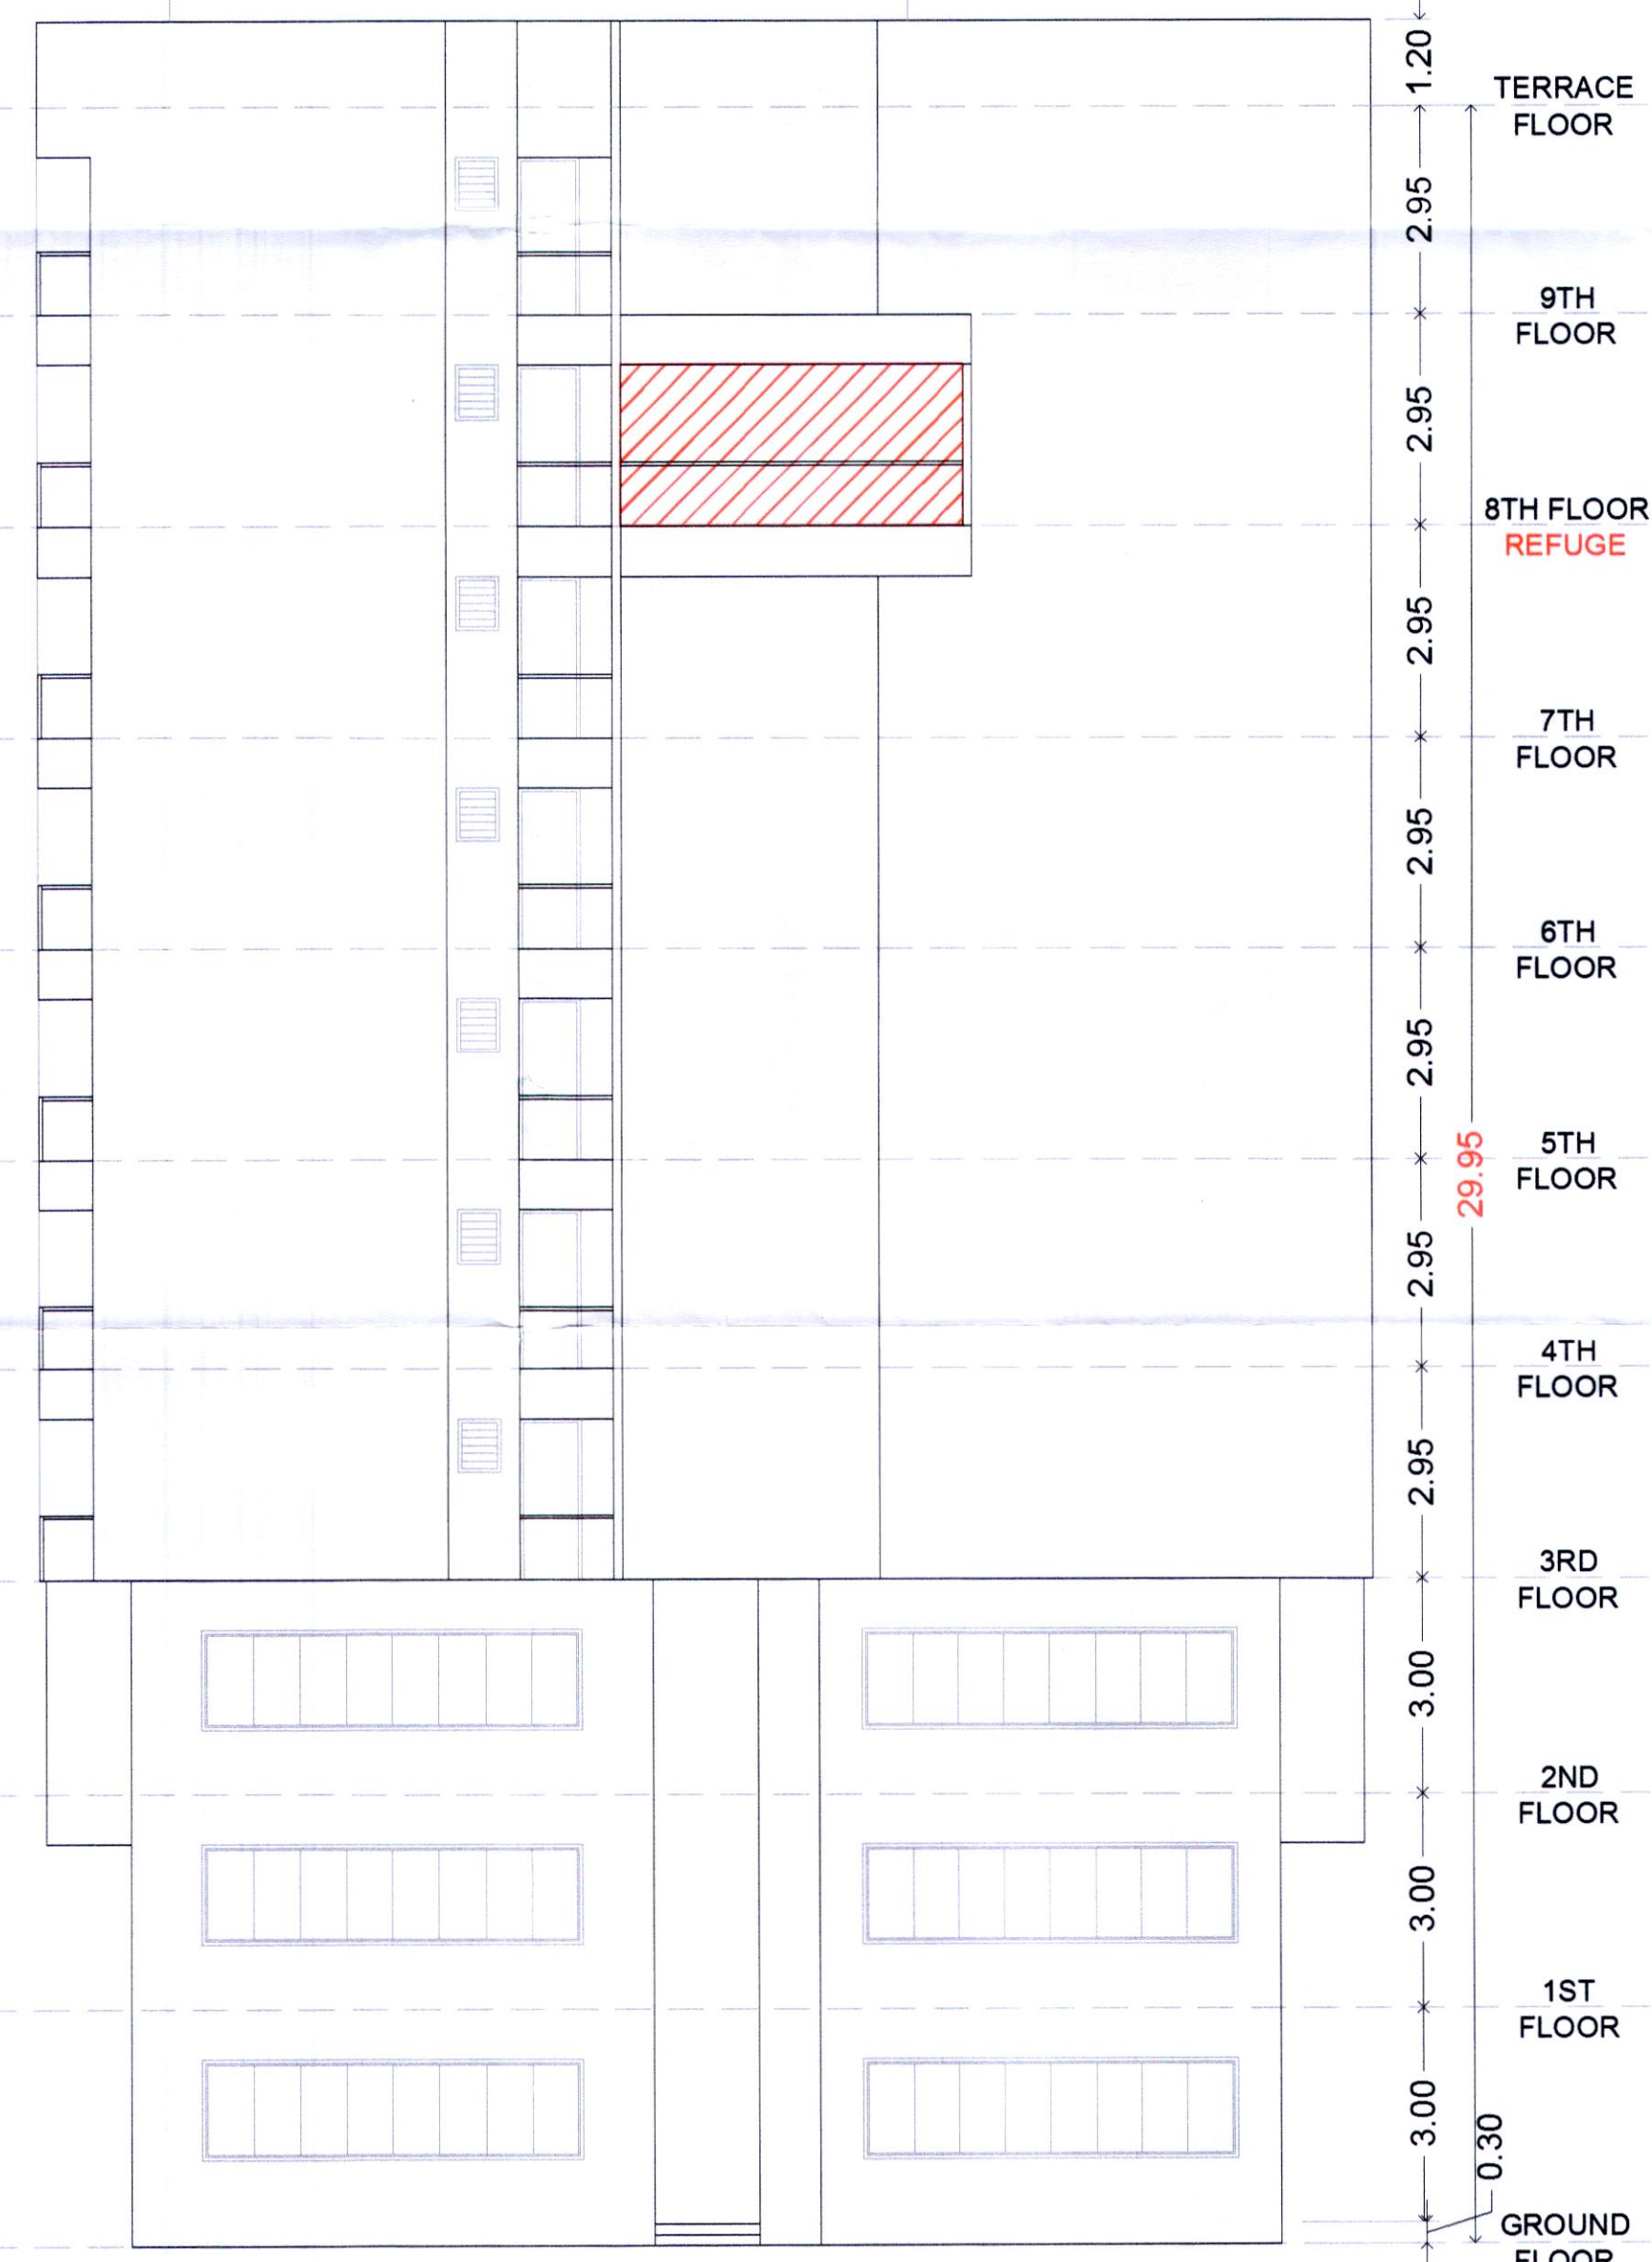
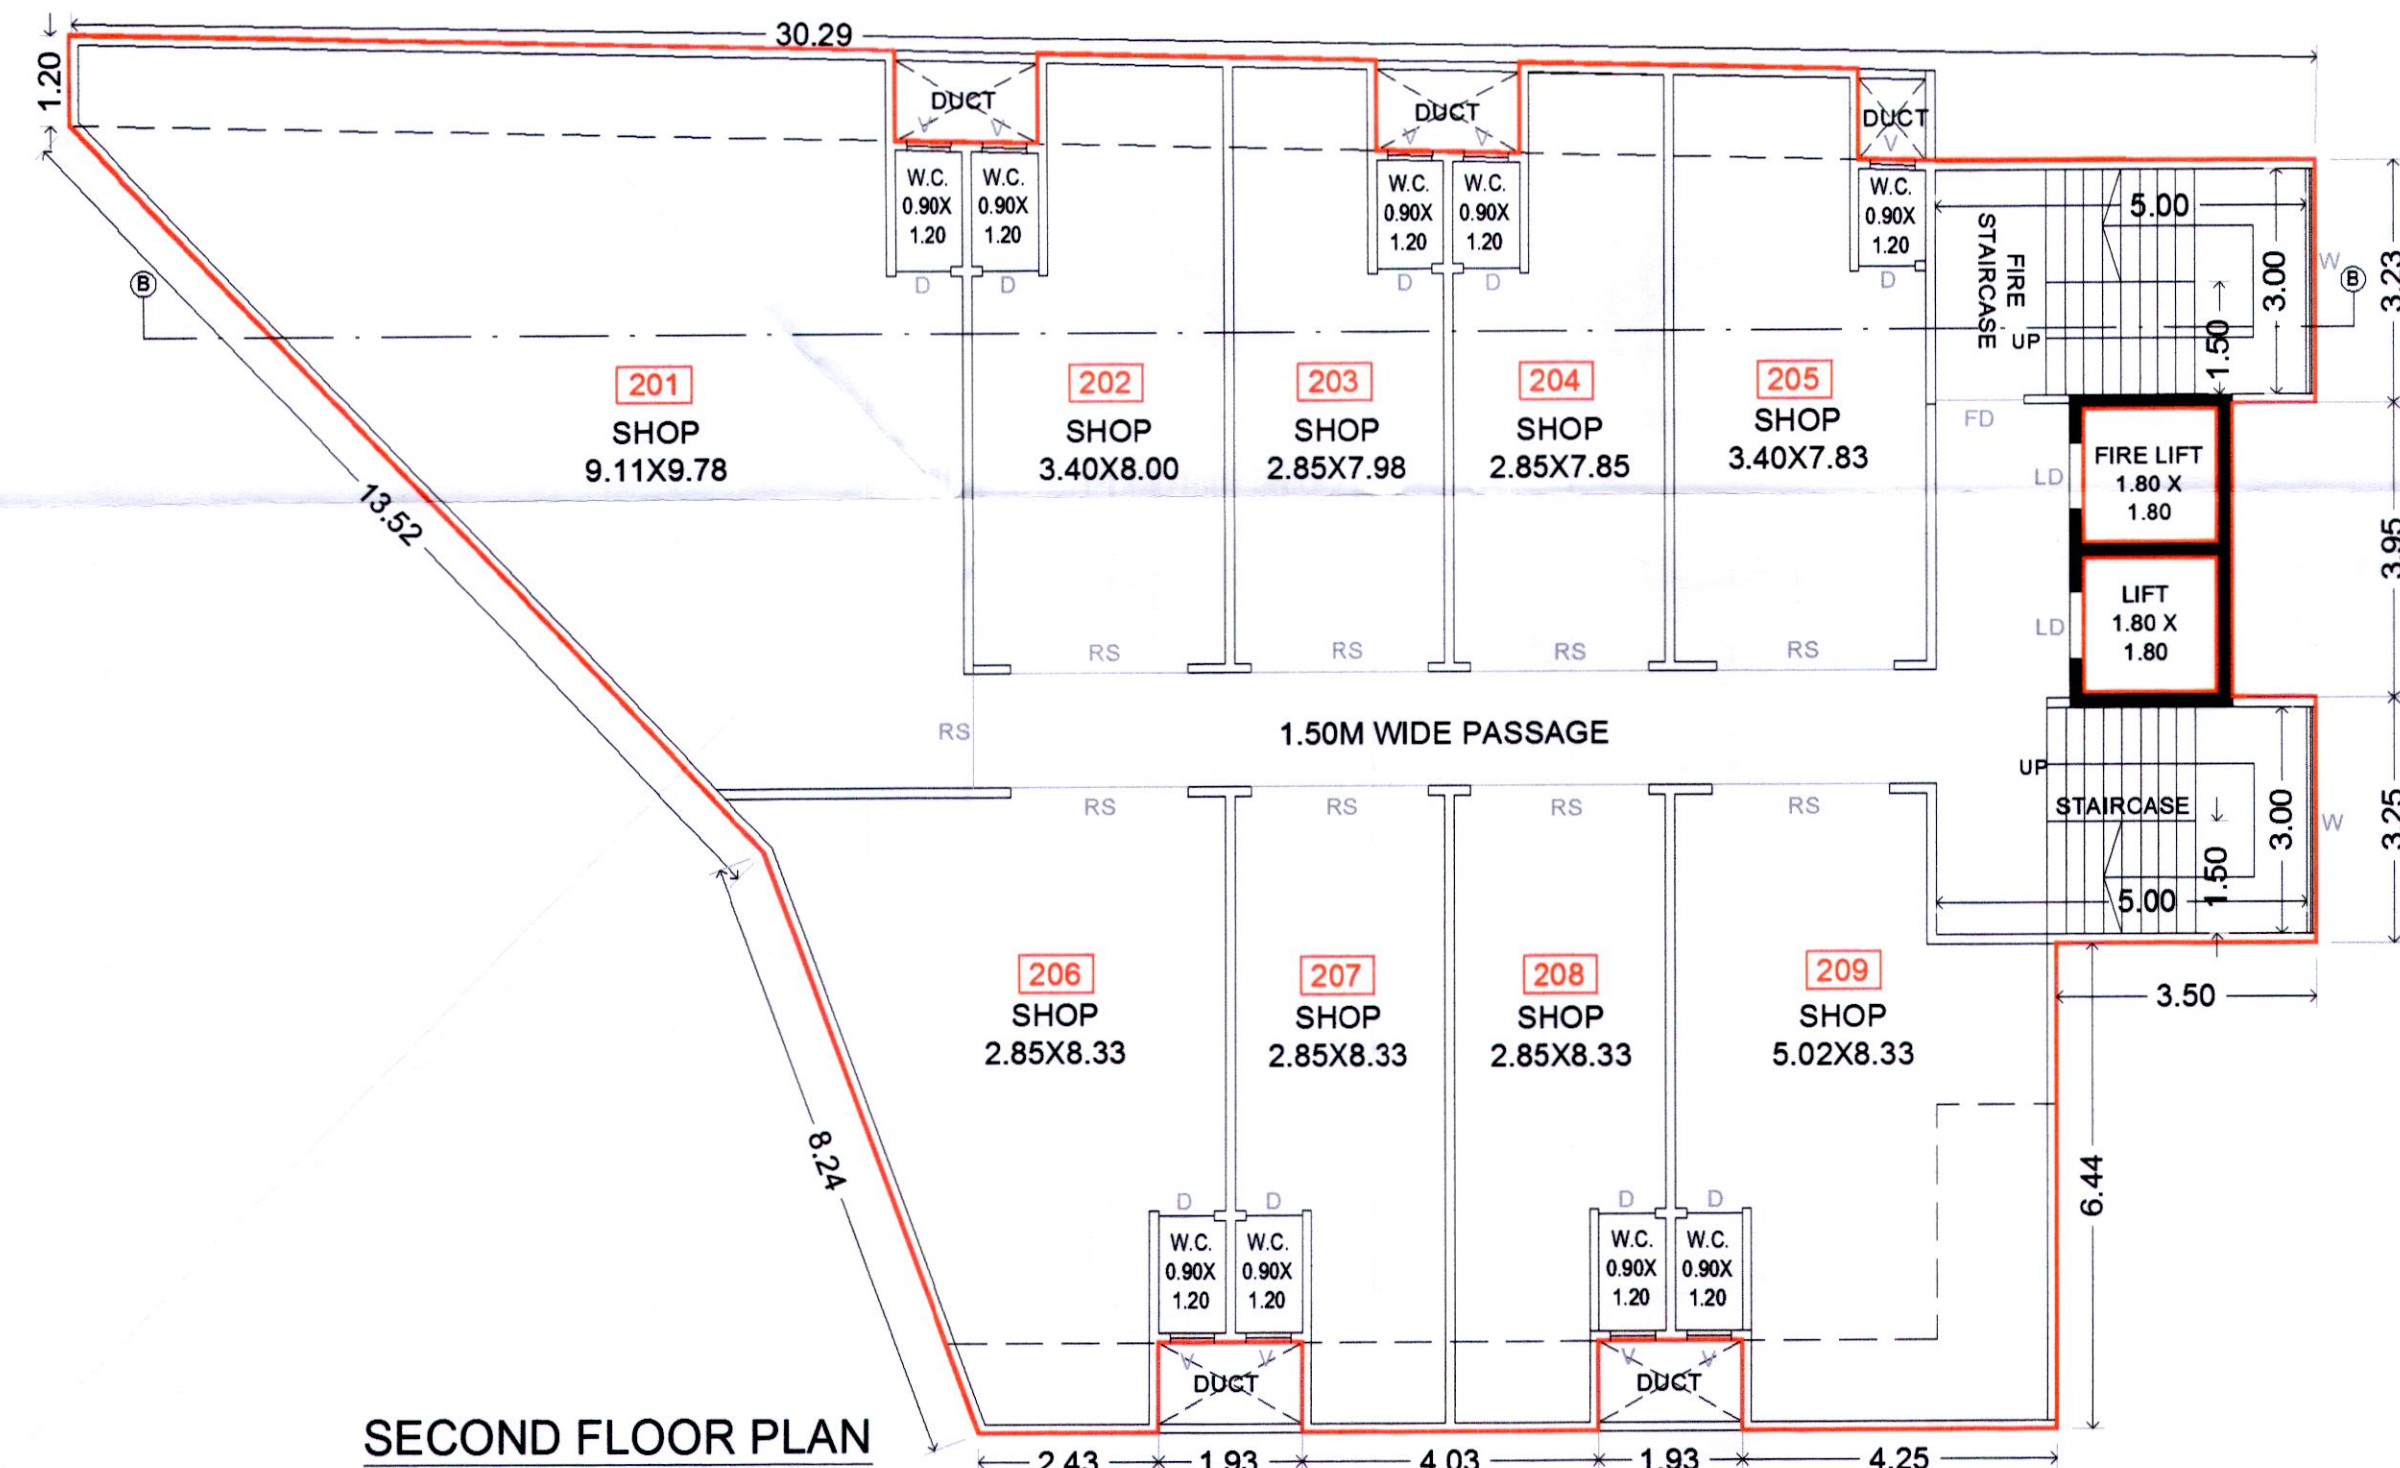
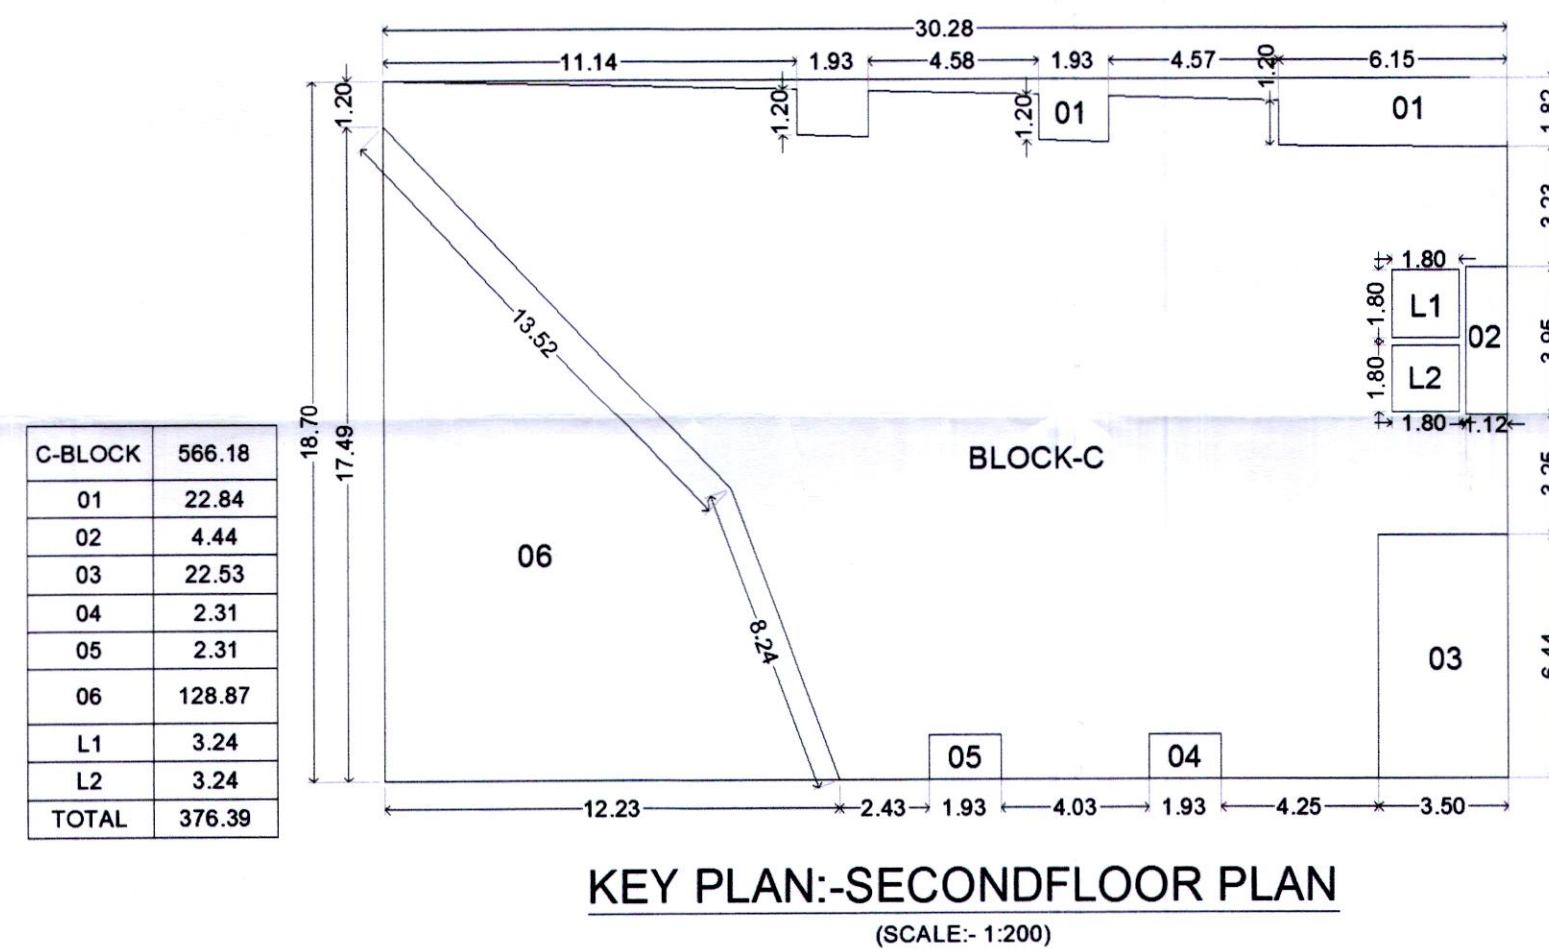
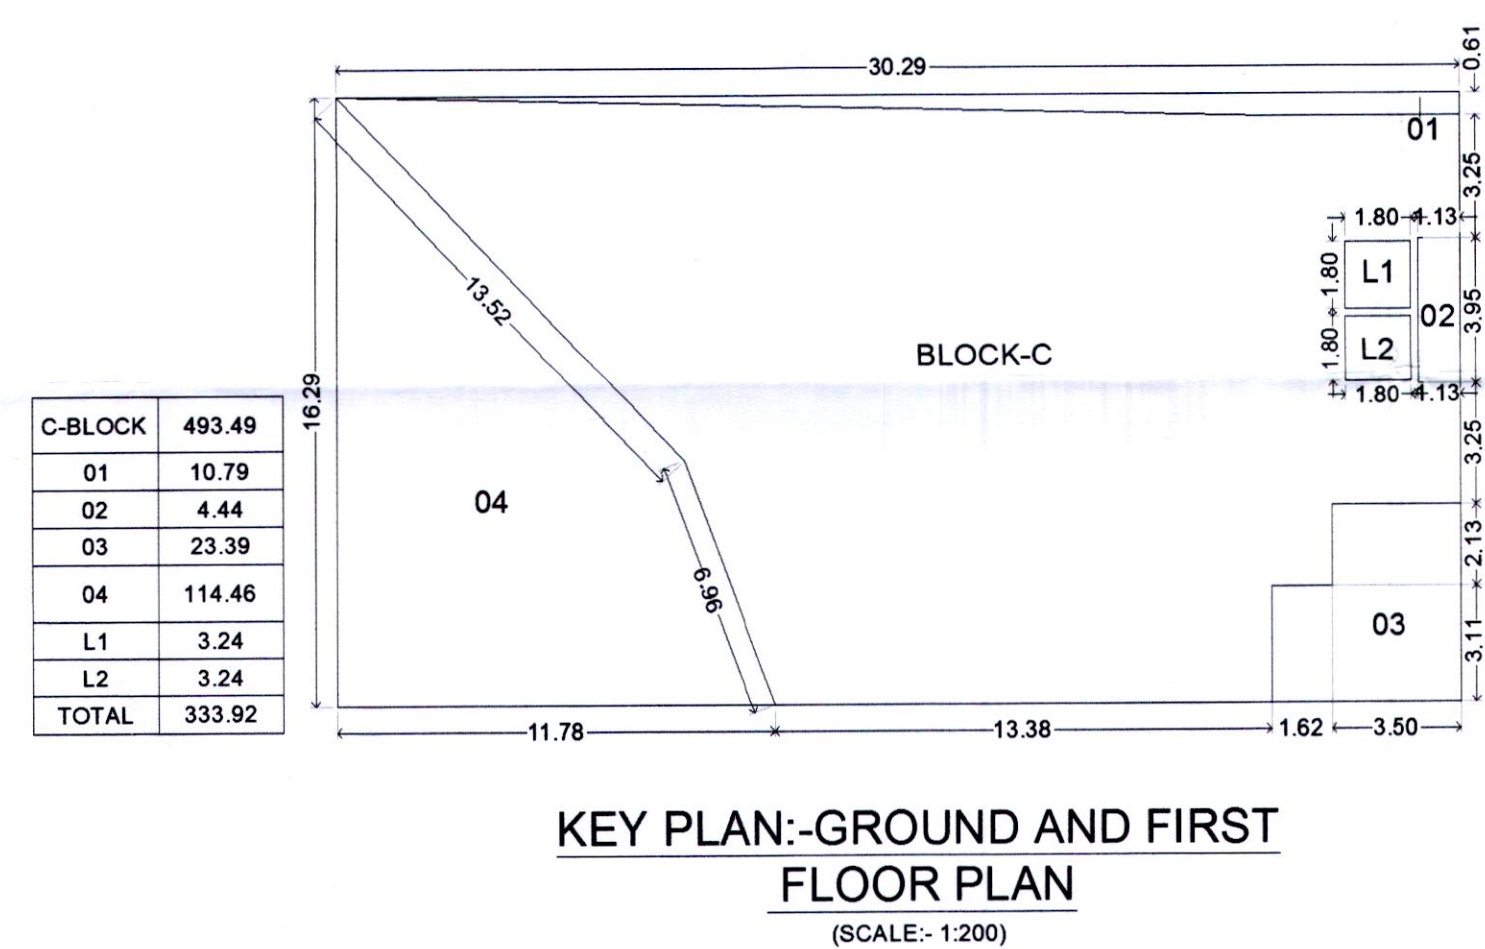
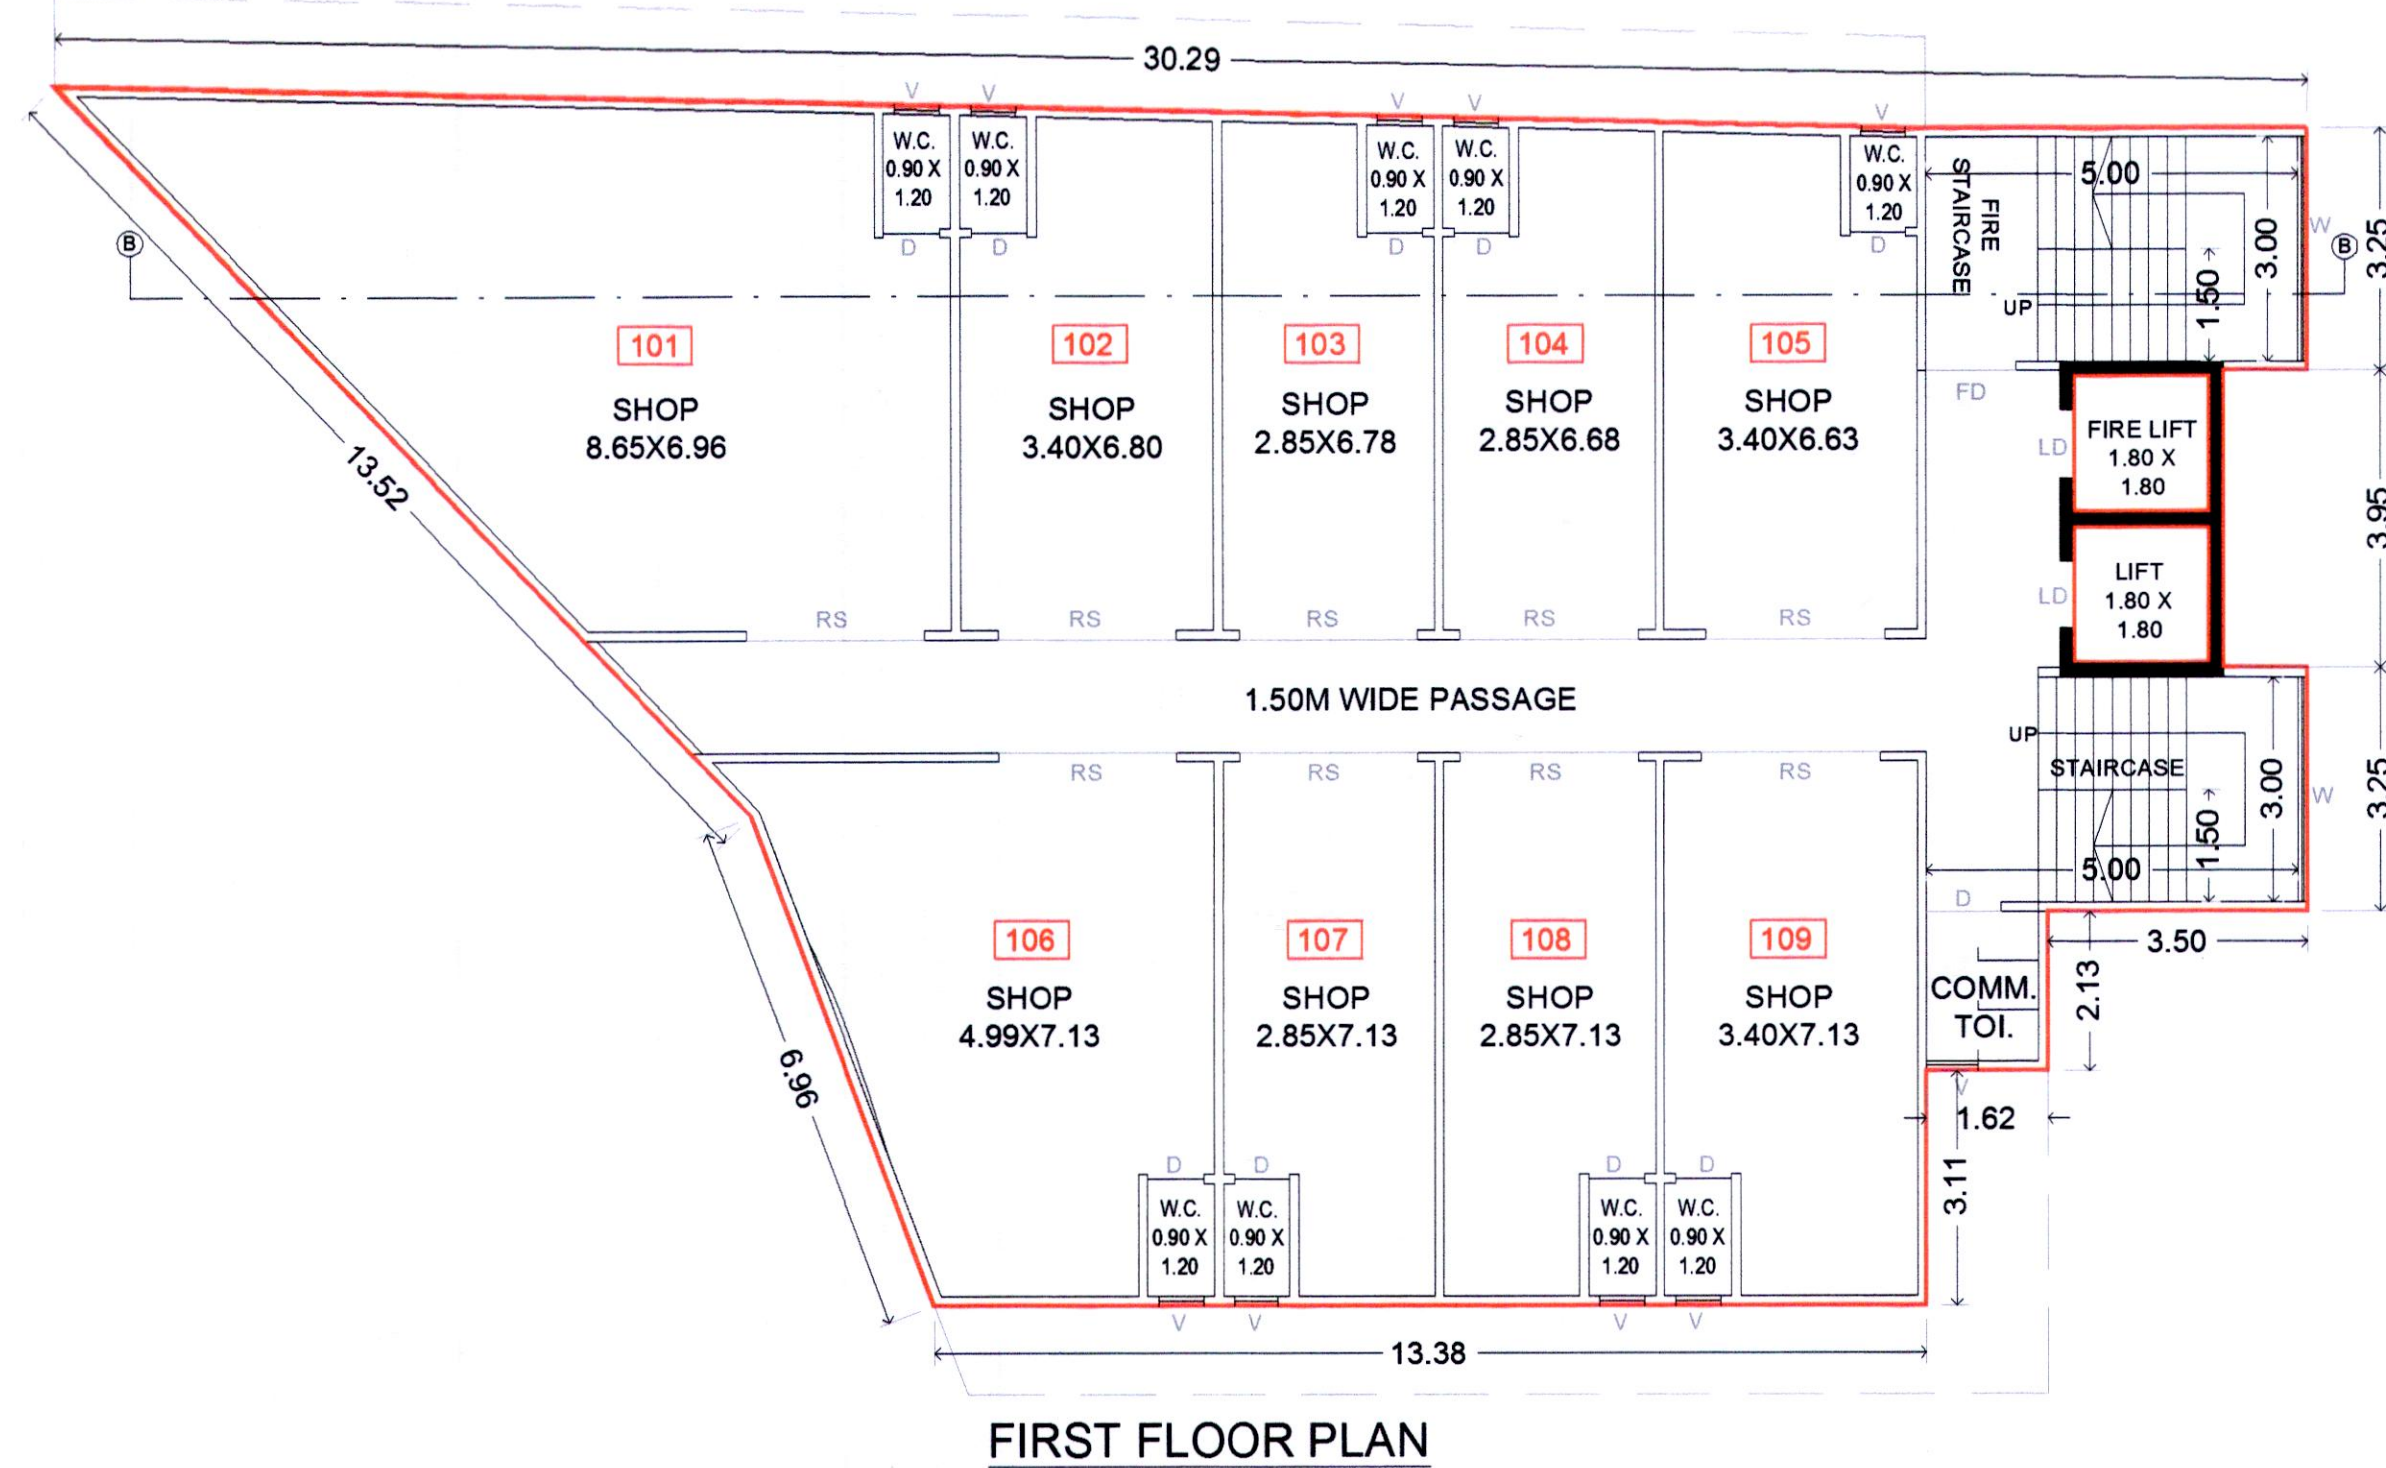


WING
C

STAMP OF APPROVAL

Sanctioned No. B.P. /Tathawade/44/2025
Subject to conditions mentioned in the
Office Order No. 31/03/2025
Pimpri
Date: 31/03/2025
Executive Engineer
Building Permission and Unauthorized Building
Construction Control Department
Pimpri Chinchwad Municipal Corporation
Pimpri-411 018.
City Engineer
Building Permission Dept
PCMC, Pimpri-Pune-18

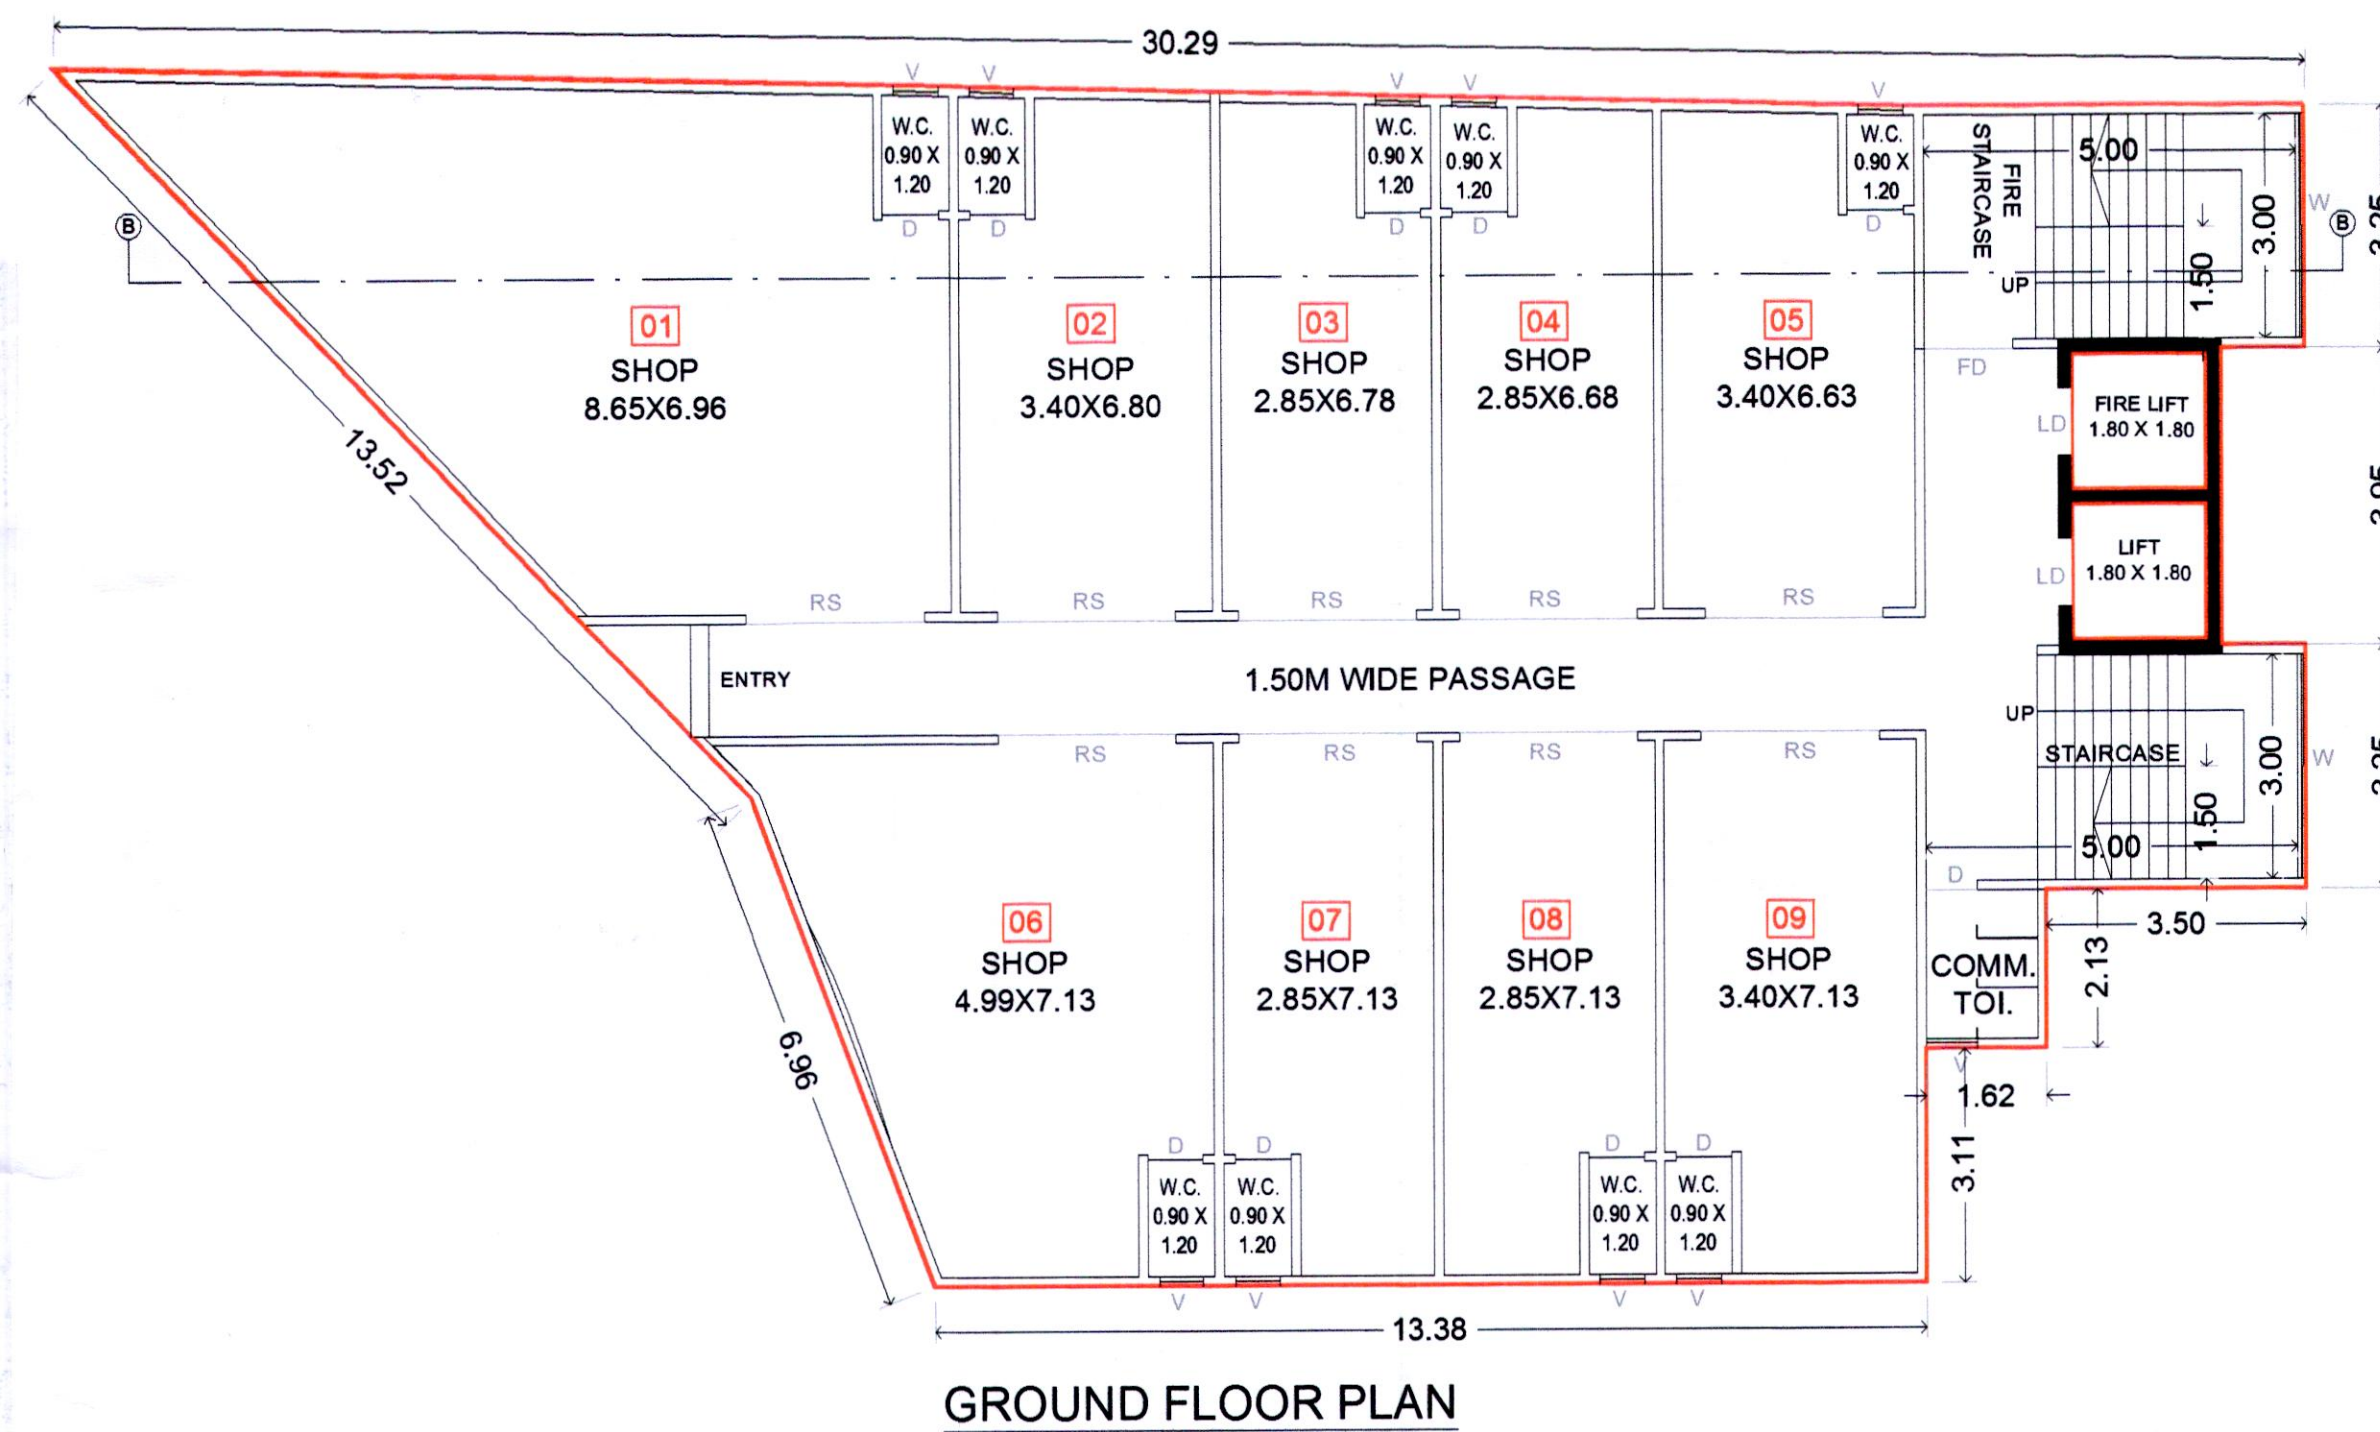

OWNER'S DECLARATION

OWNER'S NAME :-
M/S. GRAND REALITY THROUGH
MR. SHRIKANT HANUMANT PAWAR

OWNER SIGN: [Signature]

PROJECT :-
SURVEY NO. :- 139(P)
DESCRIPTION : REGULAR TRACK, VILLAGE -TATHAWADE, PUNE

INWARD NO. :-

SHEET NO :- 10/12
DRAWN BY :- RUTUJA AWATE
KEY NO :-

DATE :-
12 SEP 2024

ARCHITECT - INTERIOR DESIGNER
PATIL & BUGADE ASSOCIATES
Flat No. 204/18, 7/3 Block Vardhara, Nagar, Near to
St. Andrews School, H.D.C., Chinchwad, Pune 411 009
982 200 4100 / 982 870 2748

ARCHITECT SIGN :-
MR. AMOL BUGADE

SCALE :- 1:100