
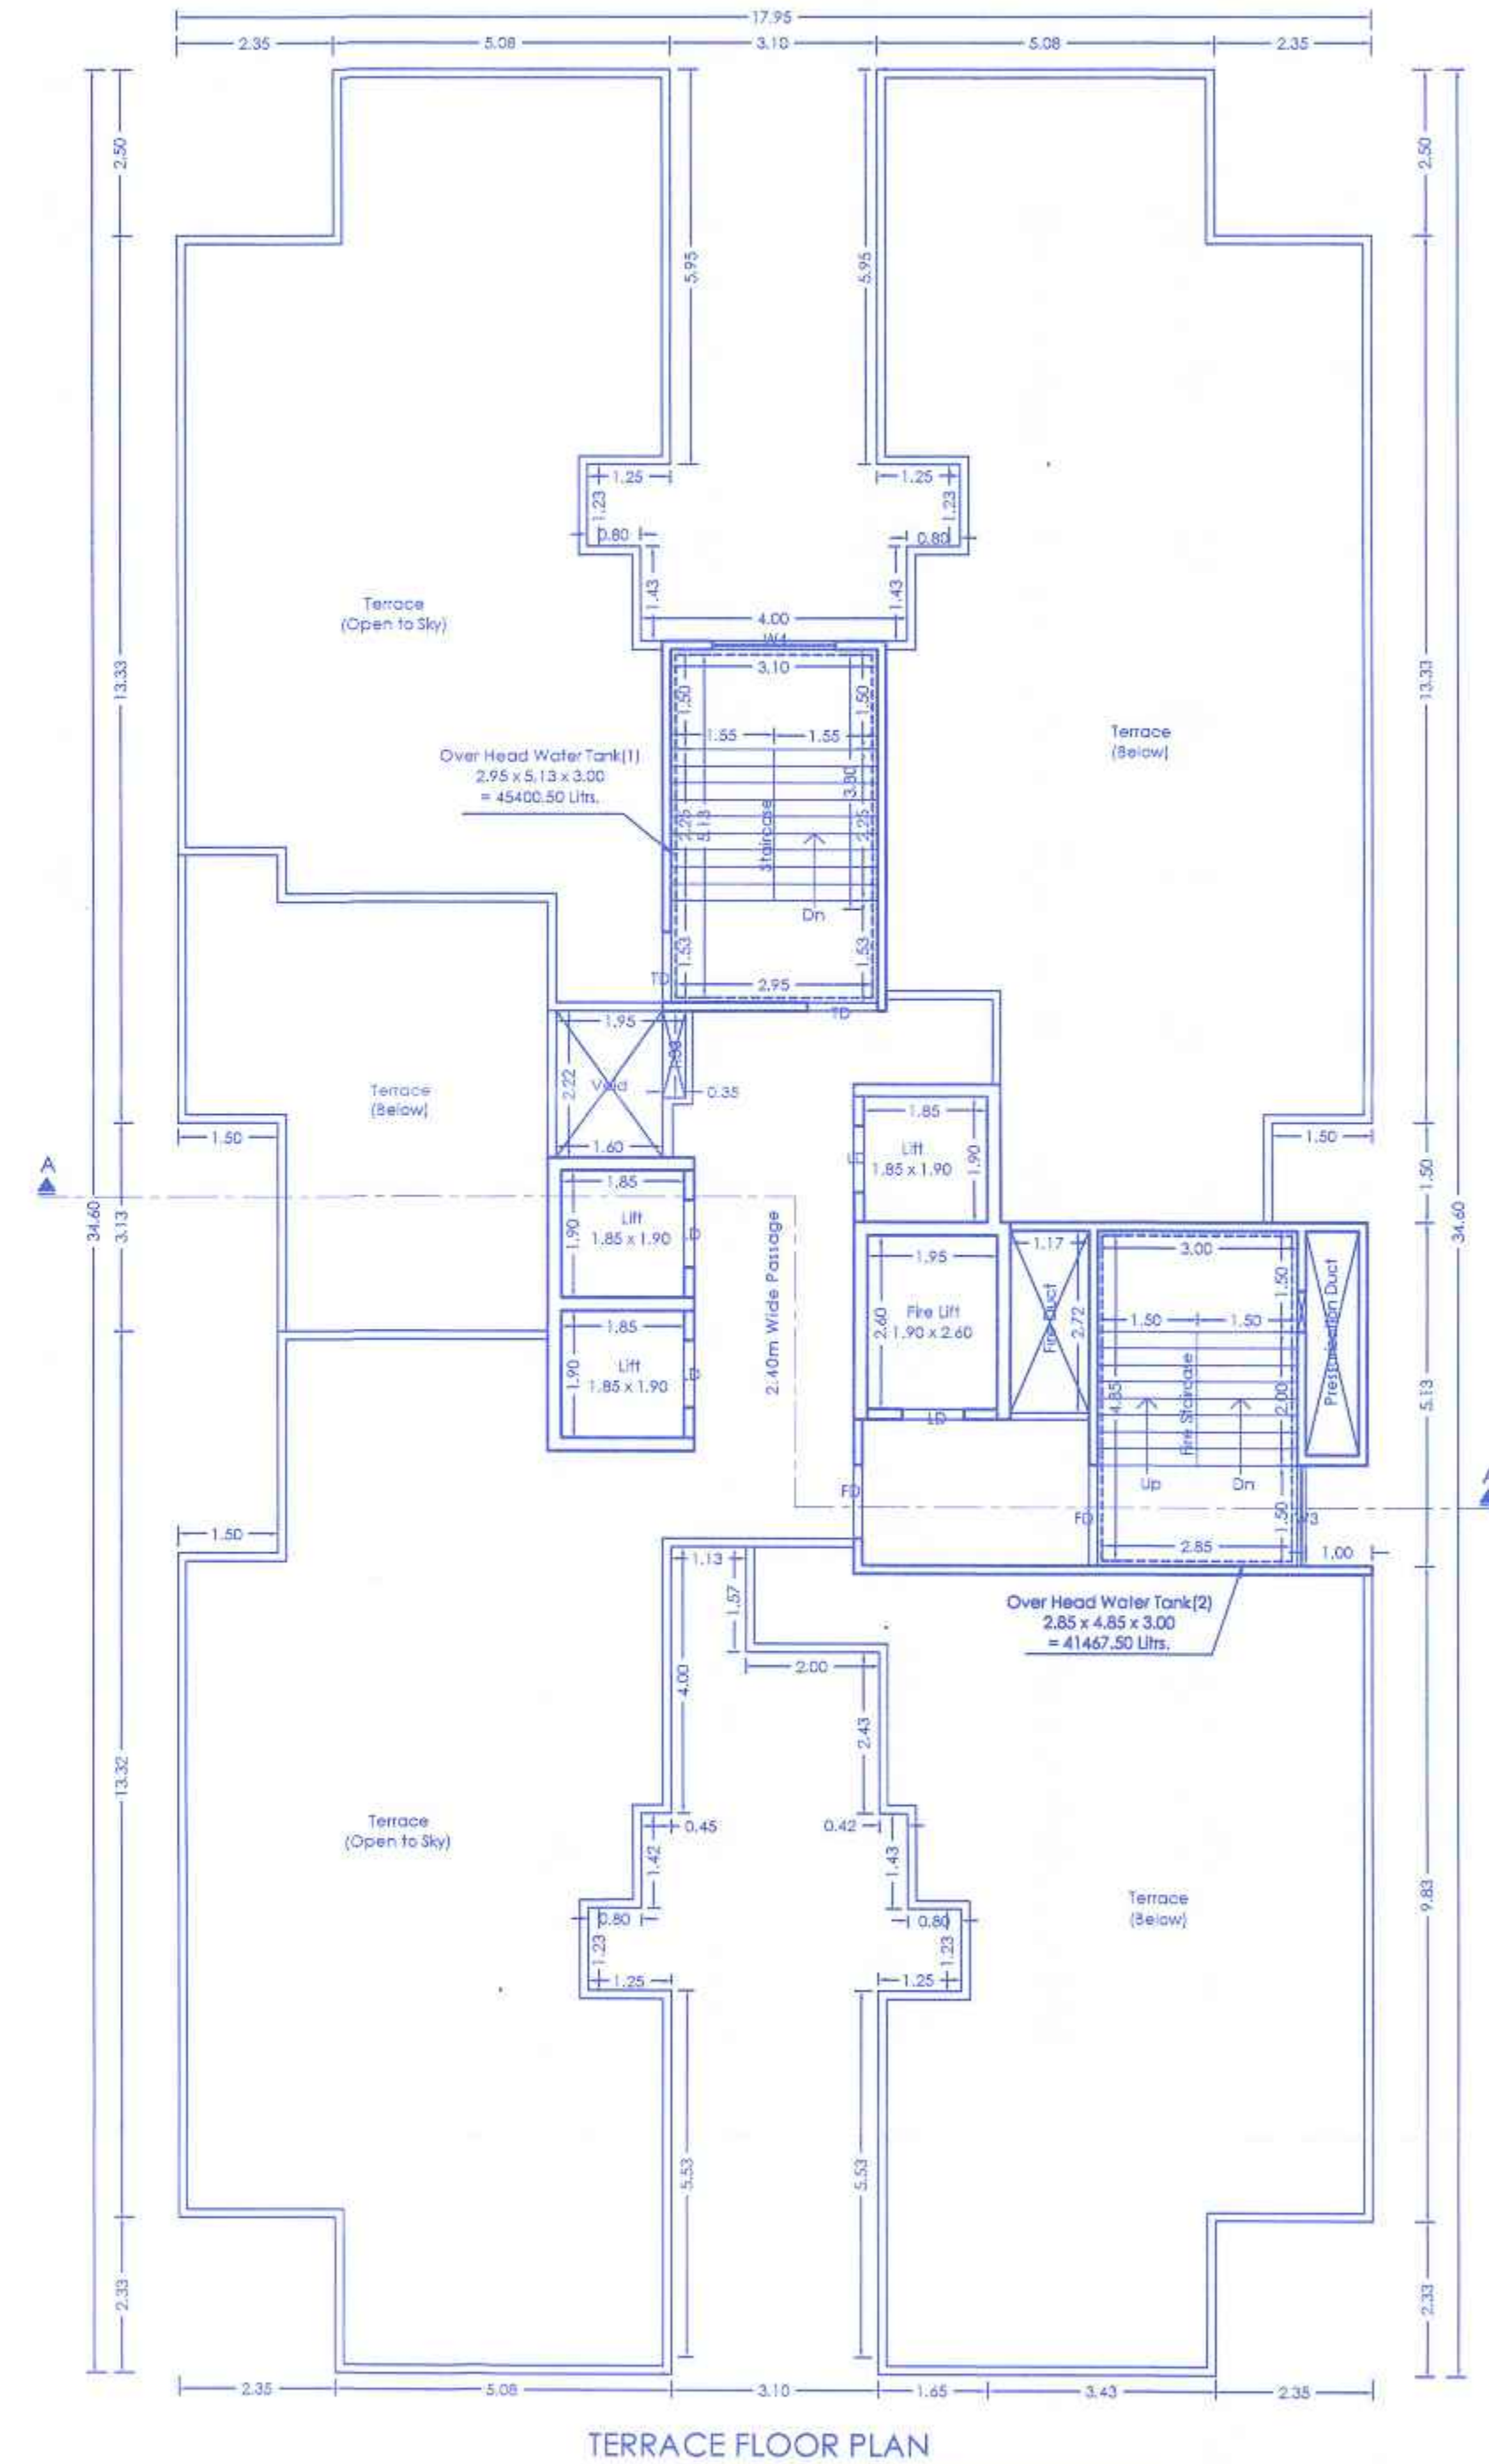
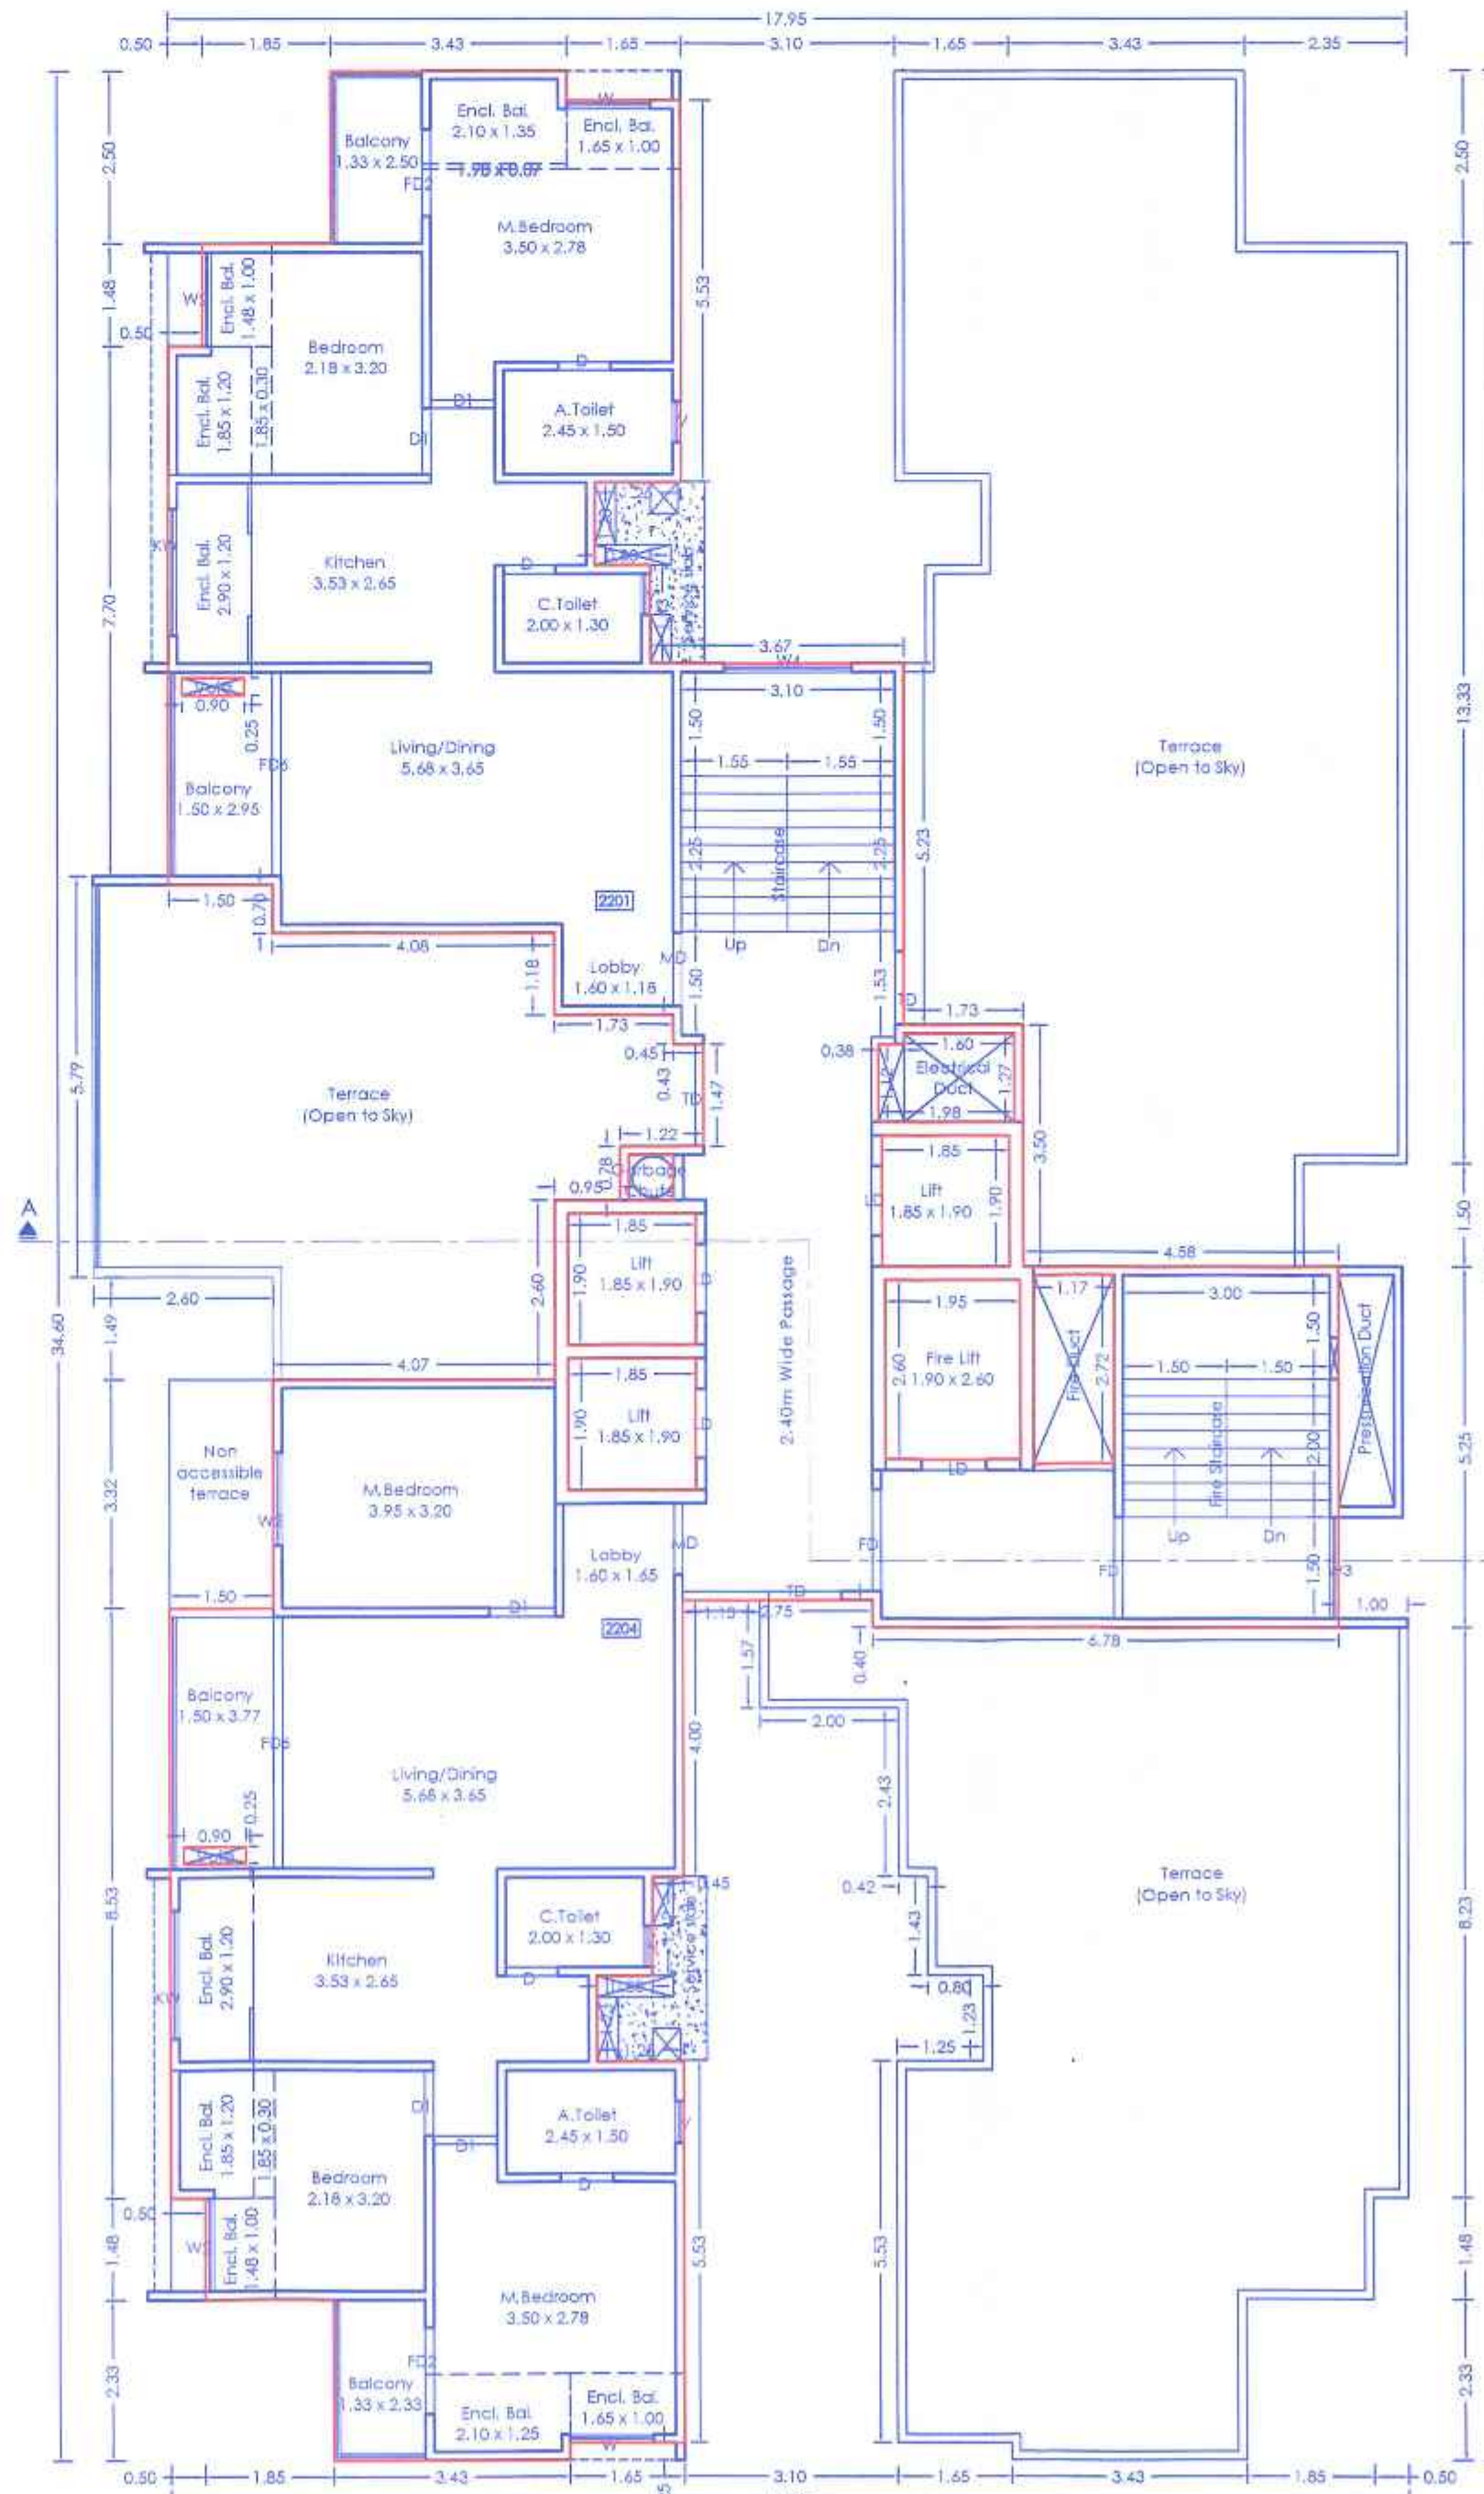
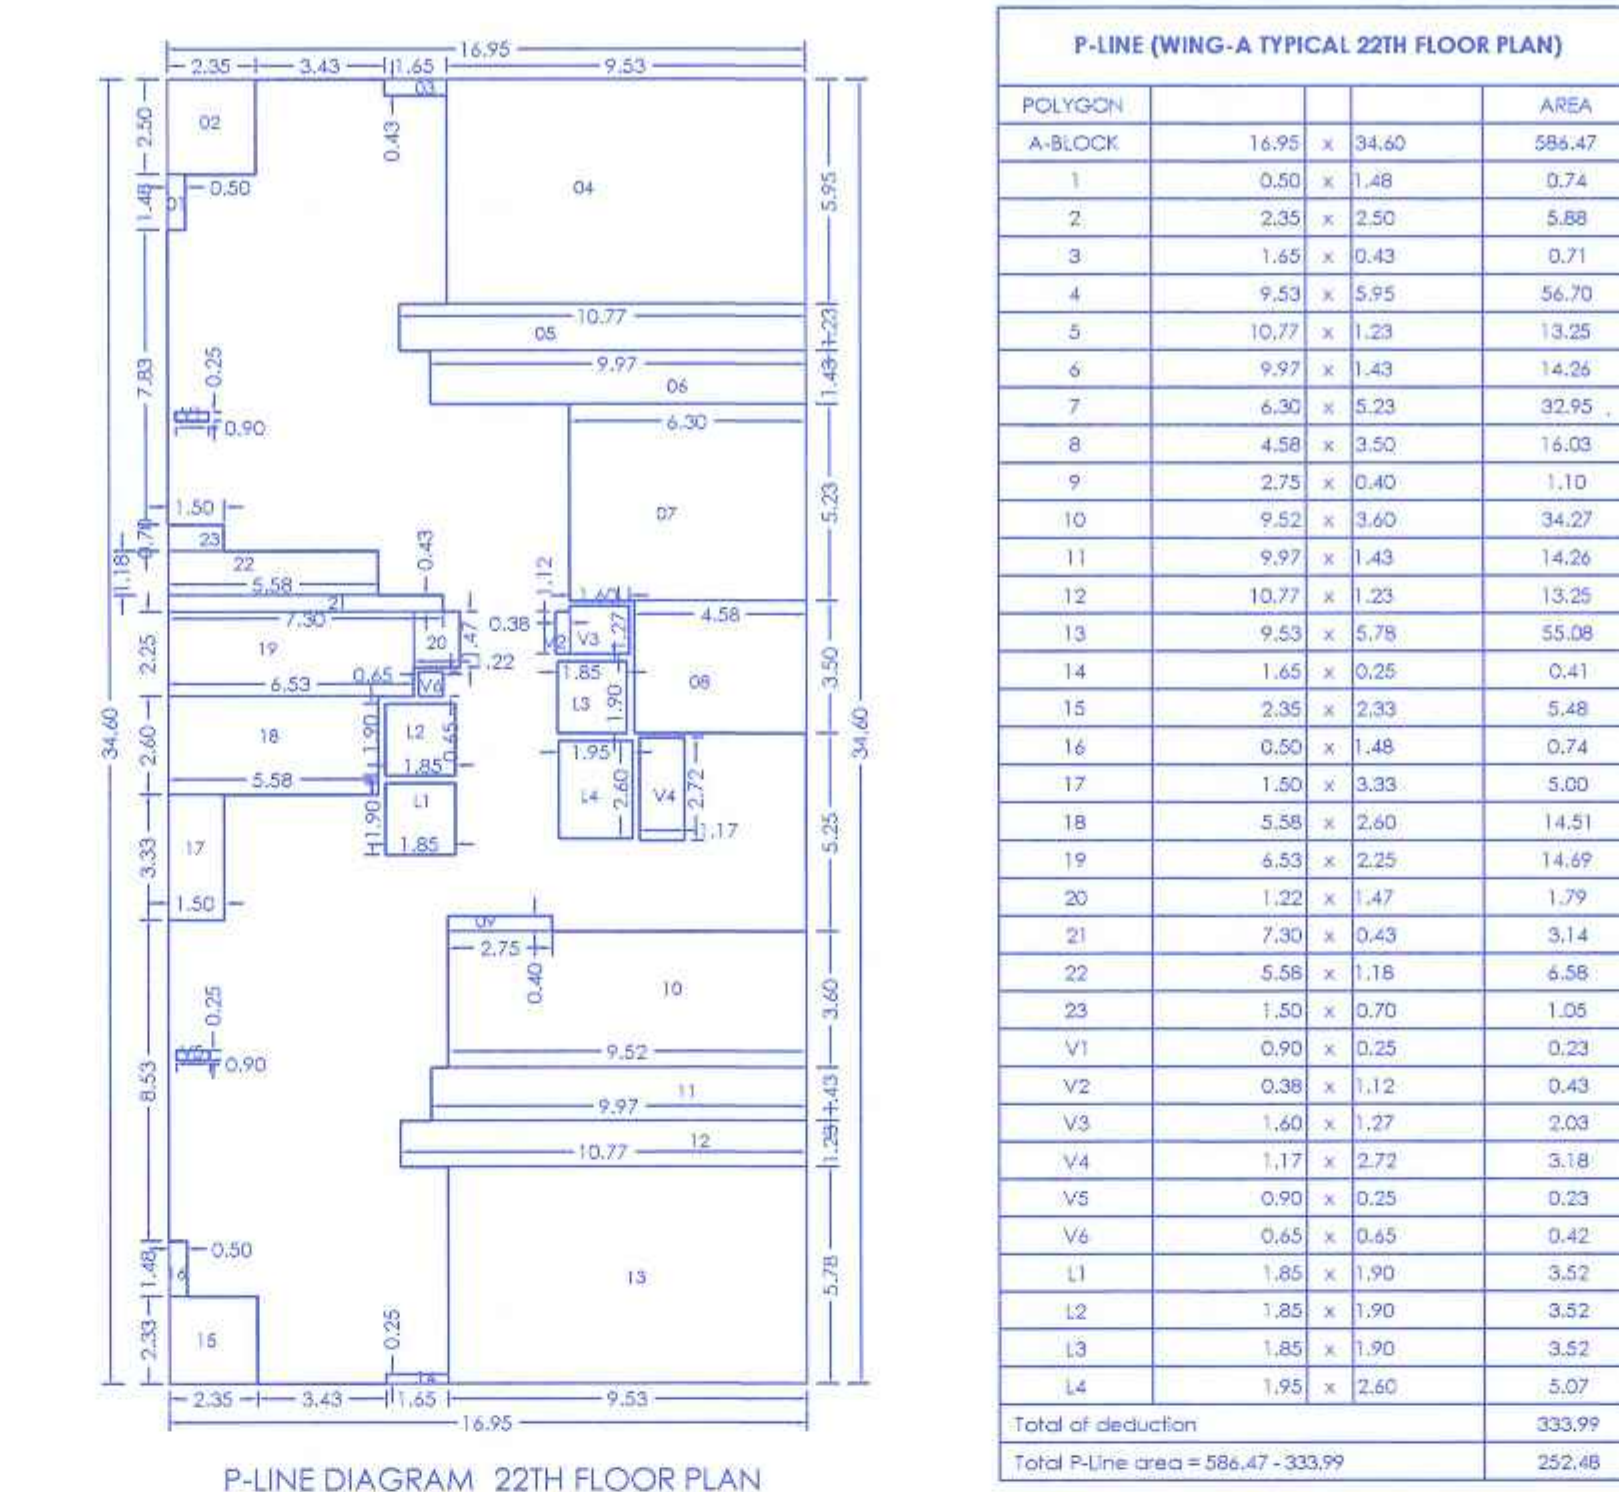
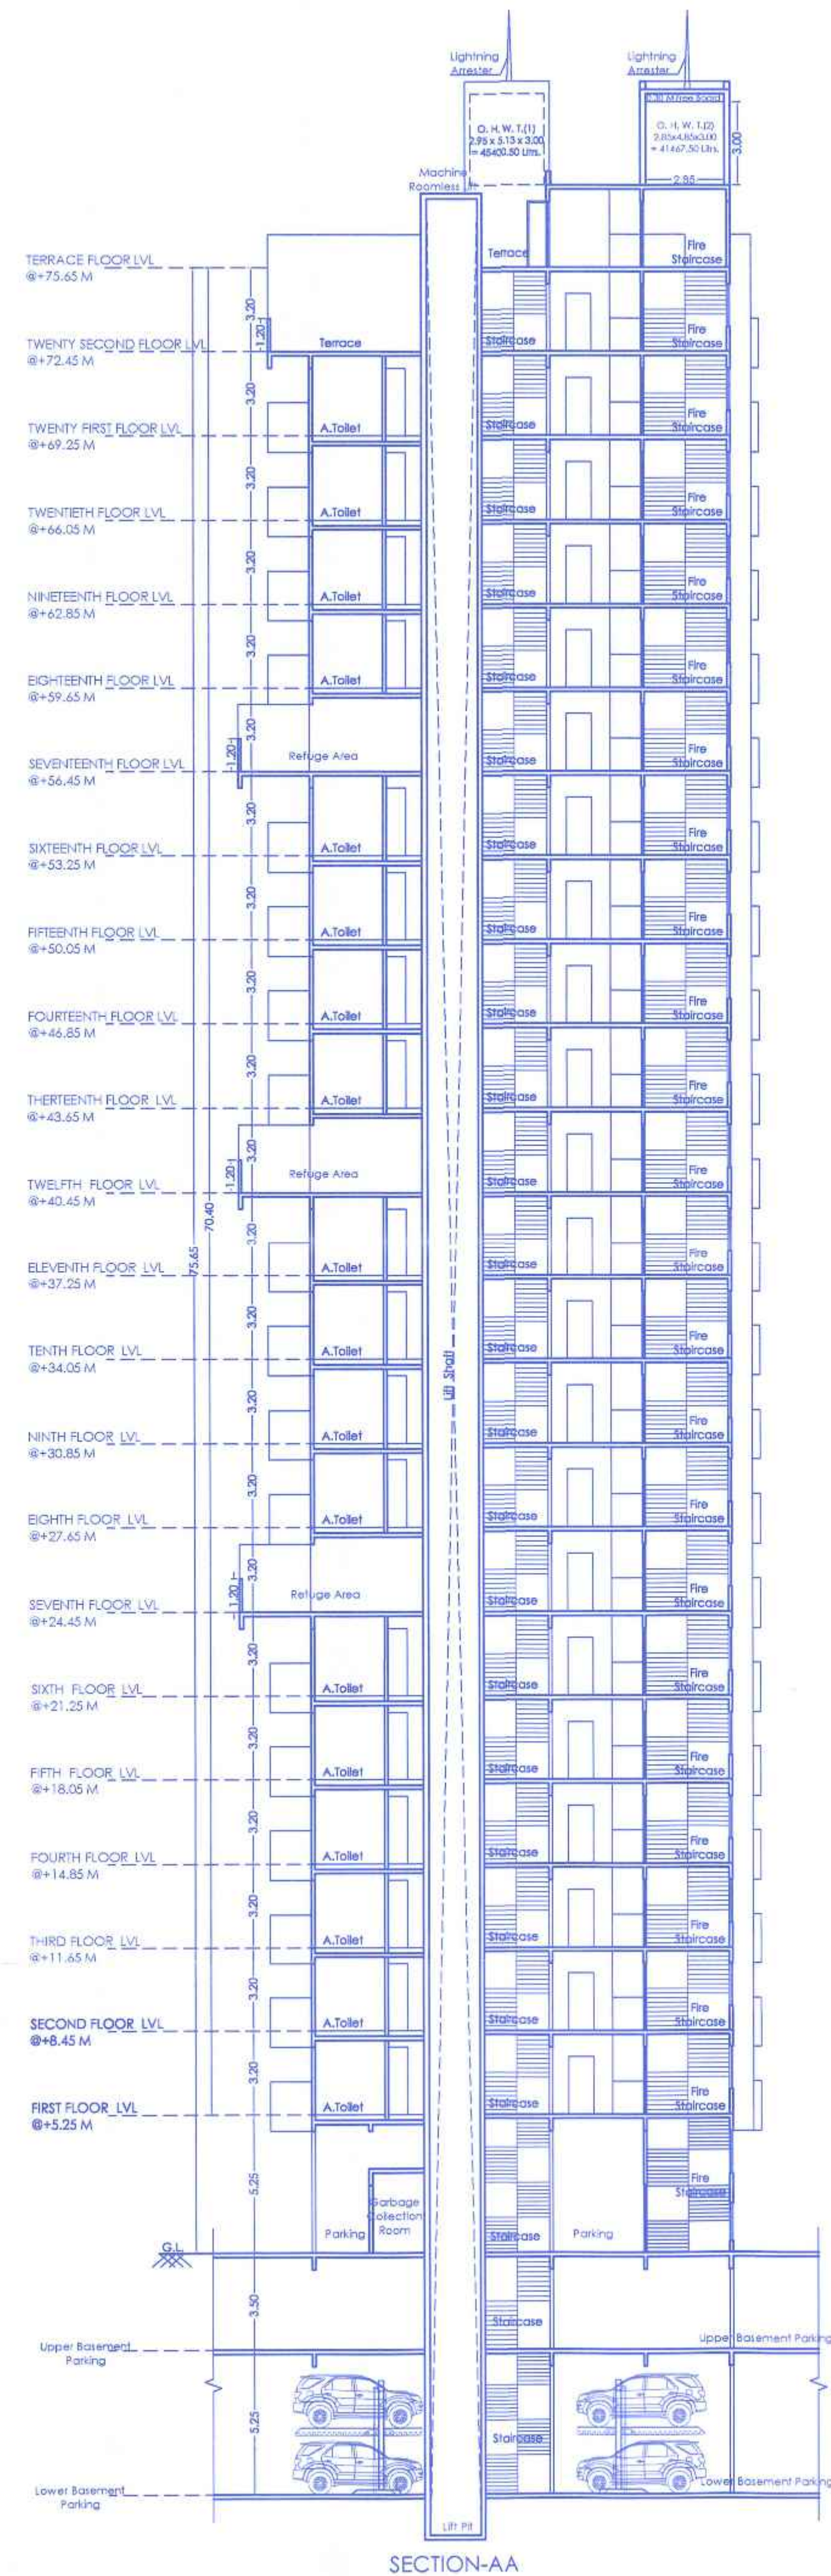


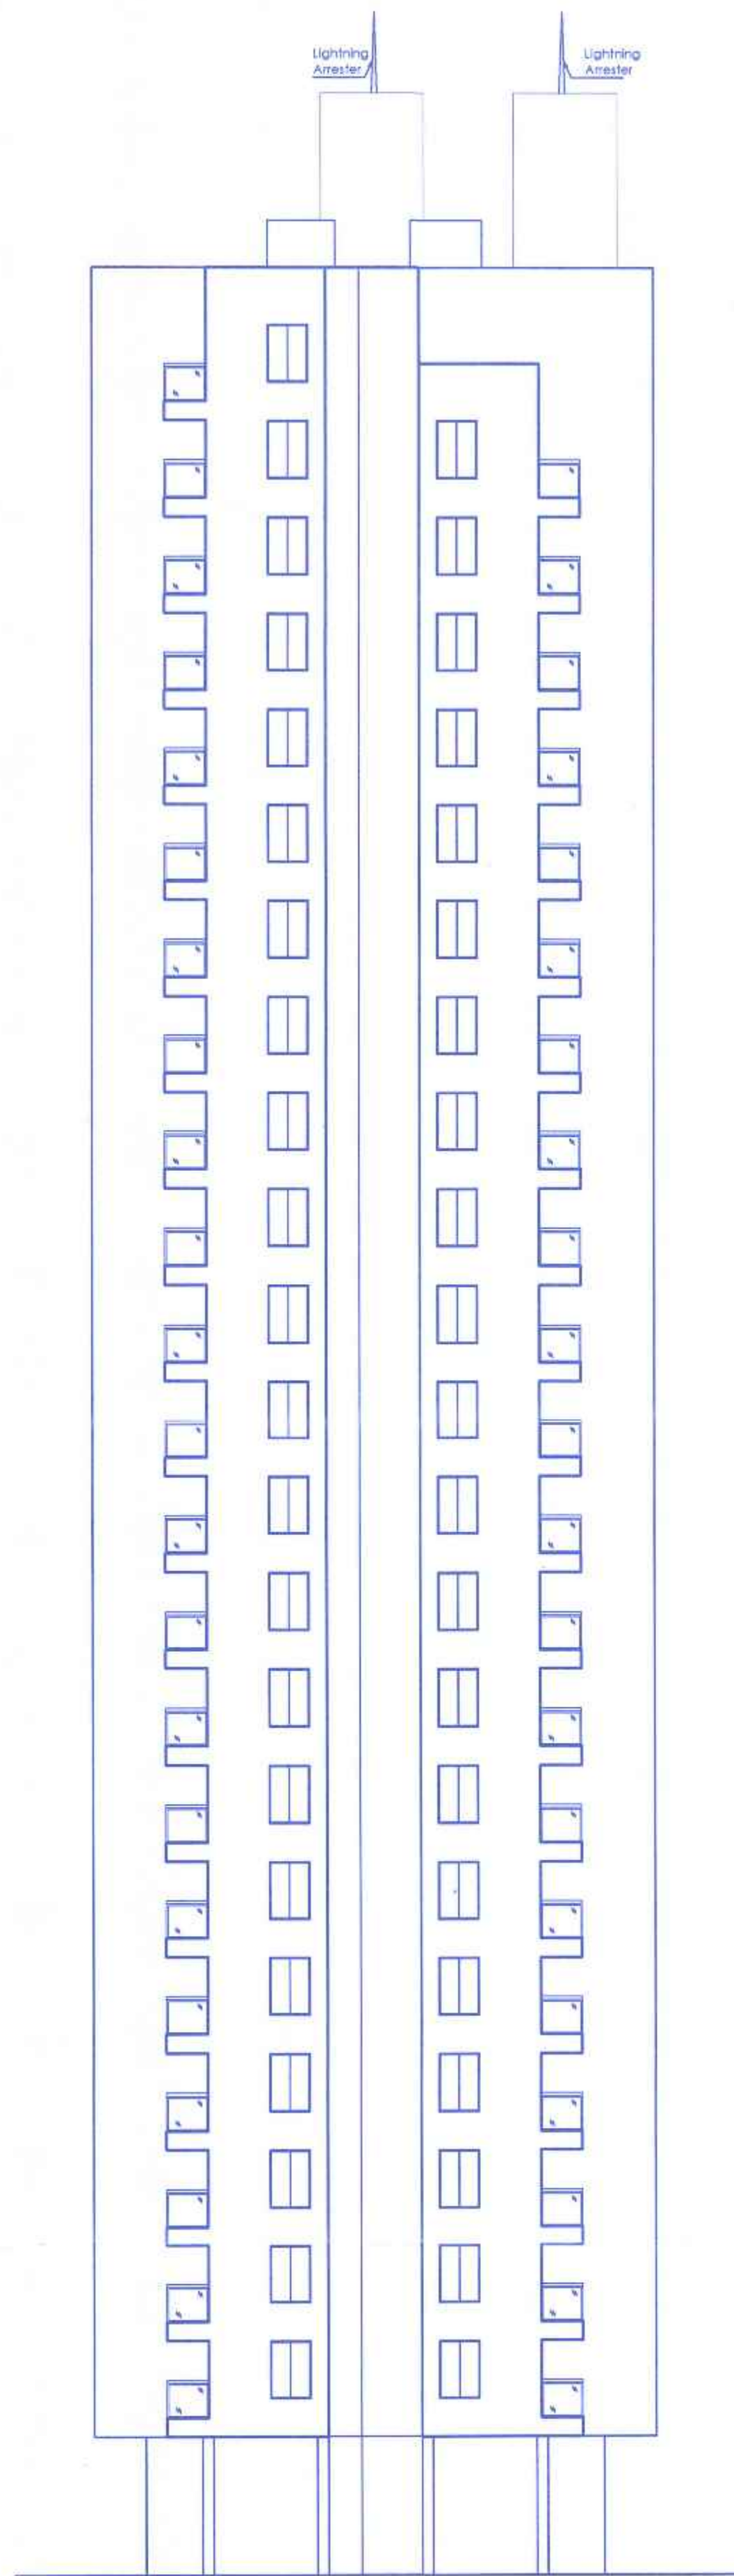

STAMP OF APPROVAL
A - WING
Previous Sanction No:-B.P./PUNAWALE/53/2023 DT. - 24/07/2023
Previous Sanction No:-B.P./PUNAWALE/69/2023 DT. - 04/10/2023
Previous Sanction No:-B.P./PUNAWALE/10/2024 DT. - 09/02/2024

Sanctioned No. B.P./Punawale/24/2024
Subject to conditions mentioned in the
Office Order No.
aven dated 28/03/2024
Pimpri
Date 28/03/2024

O. C. Signed by
City Engineer
for City Engineer
Building Permission Dept.
P.C.M.C., Pimpri, Pune-18.

TITLE
PROPOSED RESIDENTIAL/COMMERCIAL BUILDING AT
S.NO. 28/7, AT PUNAWALE, PUNE.
OWNER:
MR. LAHU KESHAVARAO NAWALE & OTHERS 1 through
GD SQUARE SPACES through its partners
MR. MRIGENDRA SURYAKANT GOWARDHAN
Architect VISHAL N. BAFNA
kaiparachana
ARCHITECT, INTERIOR & ENVIRONMENTAL CONSULTANT
KEDAR APT. 28/1A/1, SUDHAKARNAGAR, CHINCHWAD PUNE-33
CONTACT: 09422045344, e-mail: vishal.kaiparachana@gmail.com
SIGNATURE
JOB NO. DRG. NO. SCALE DRAWN BY CHECKED BY
INWARD NO. PCMC/0647/2023/0101 B/PUNAWALE/ P/B-PVLS2/1/PRES DATE 15-03-2024
KEY NO. SHEET NO. 04 / 18