
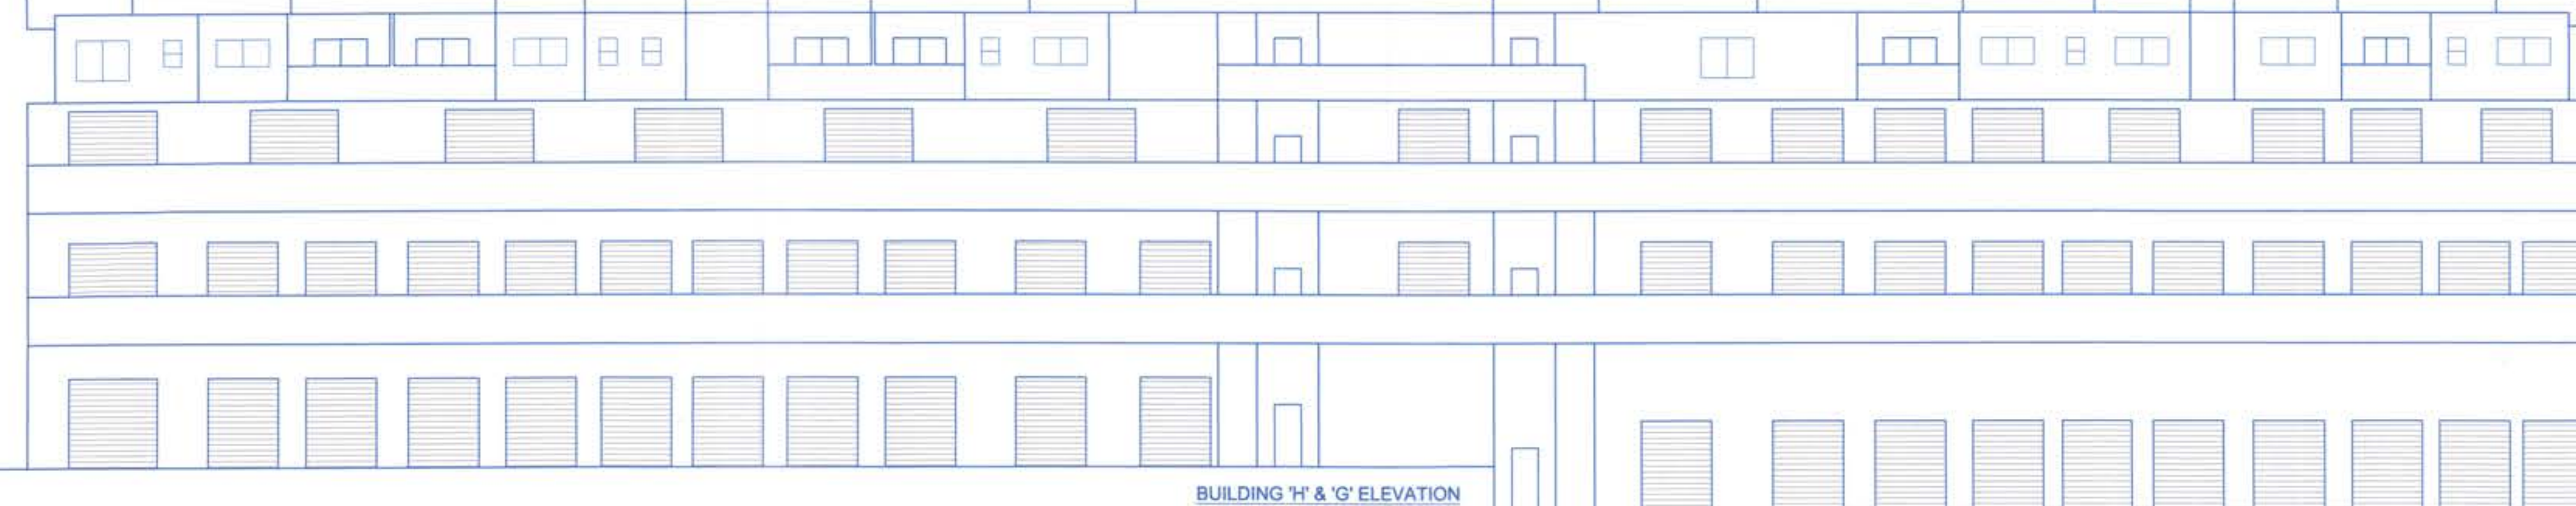
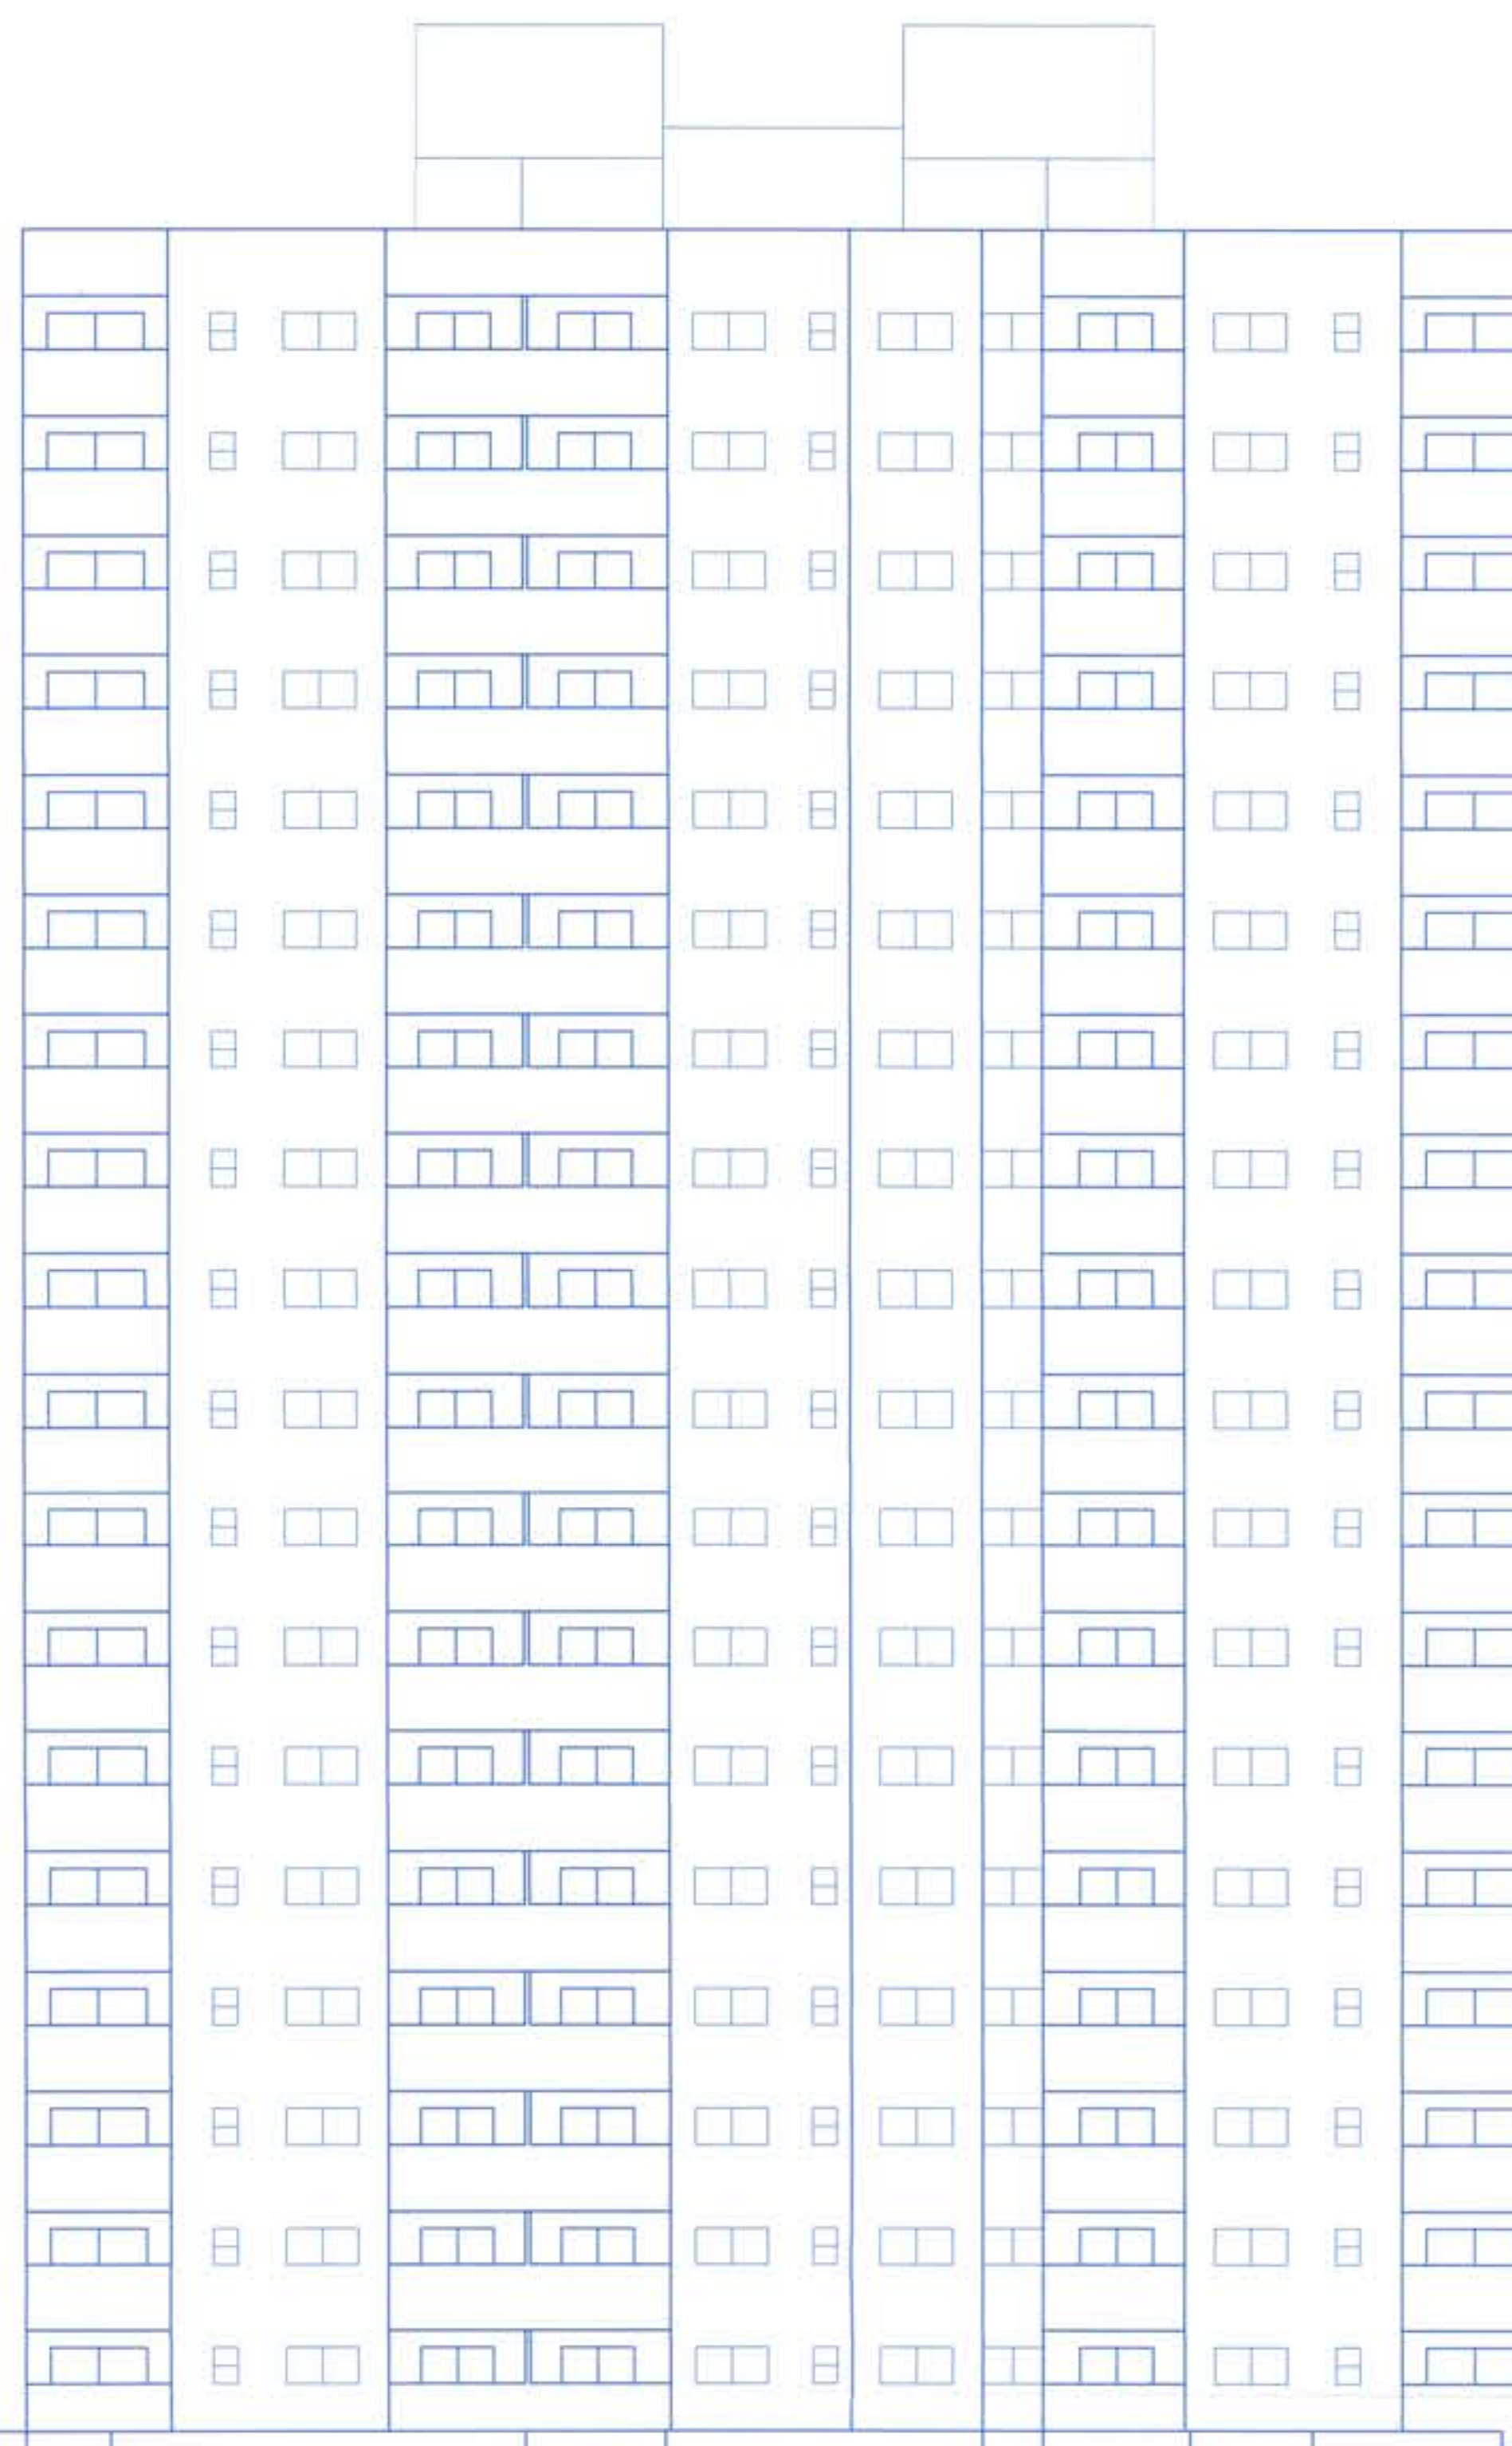


BUILDING 'H' ELEVATION

BUILDING 'G' ELEVATION

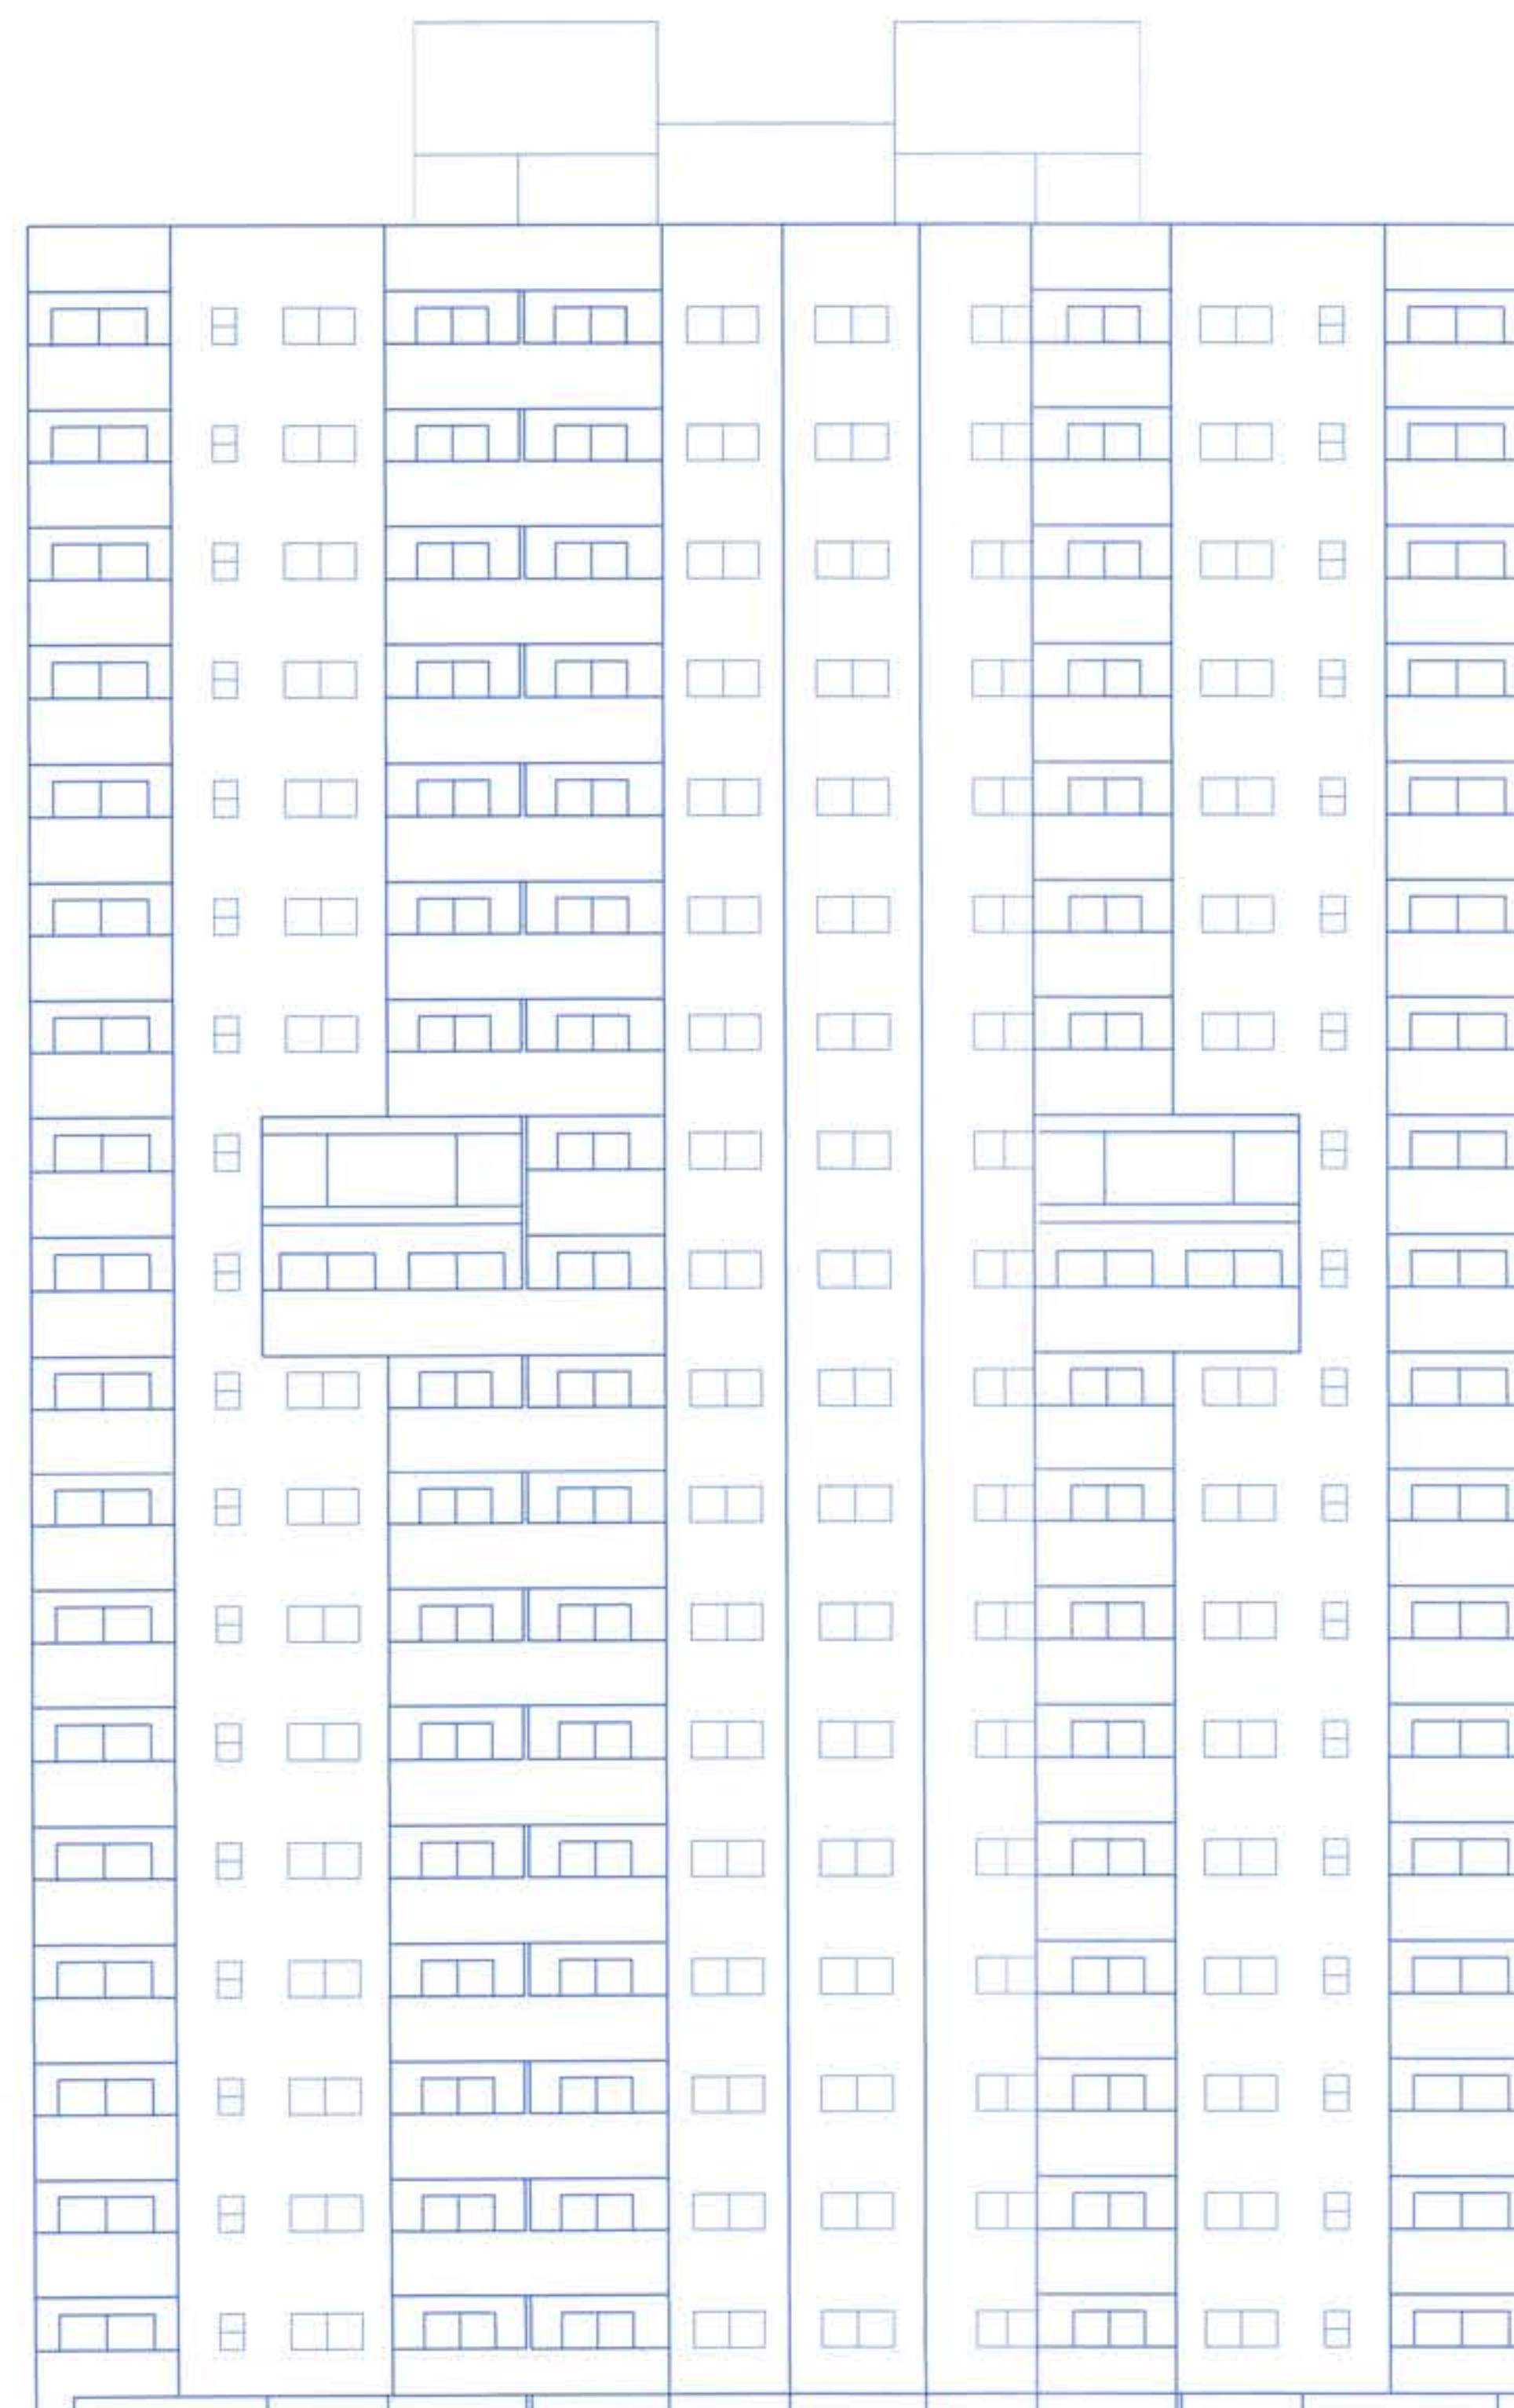

BUILDING 'H' & 'G' ELEVATION

PLOT C - BUILDING - G+H

BUILDING 'H' ELEVATION
BUILDING 'G' ELEVATION

STAMP OF APPROVAL

दि. 30/05/2022
 दुसरा दिवस + बावरी
 APPROVED SUBJECT TO CONDITION
 APPROVED UNDER COMMENCEMENTS
 CERTIFICATE NO. CC/0505/22
 Building Inspector Assistant Engineer P.M.C.



NAME, ADDRESS & SIGNATURE OF THE OWNER

NAME OF THE OWNER	SIGNATURE OF THE OWNER
Mr. Vikram V. Karandikar For M/s. Ramkrishna Cine Exhibitors & PAH For Mr. D. S. Argade Mr. Umesh Barne Mr. Subahu Shah	

MR. H.R.M. MEHTER MR. M.Z.I. MEHTER For Plot E And F	
--	--

DESCRIPTION OF PROPOSAL & PROPERTY

REVISED LAYOUT ON PLOT C + E + F, S. NO. 43/1 TO 12/44/46/12/3/ PLOT C + 43/1
 TO 12/44/46/12/3/ PLOT E + 43/1 TO 12/44/46/12/3/ PLOT F (AT S. No. 43 HISSA NO.
 1+2+3+4+5(P) +6+7+8A+8B+9A+ 9B/1+10+11(P)+12+S. NO. 44 + S. No. 46/1+2+1/3)
 MOHAMMADWADI, PUNE

NAME, ADDRESS & SIGNATURE OF THE ARCHITECT

Pinnac Consulting Pvt. Ltd.
 formerly known as Pinnac AECL Consultancy Pvt. Ltd.
DINESH CHANDRATRE
 LIC. ENGINEER
 'Pinnac House', Pinnac Memories,
 S. No. 7/3+4, Kothrud,
 Pune - 411038

Dinesh Chandratre
 Lic. No - 18

Drawn by	S.DHRAJ	Orig. no.
Date	08/05/2022	
Checked by	A.W	