



7th. 30/05/2022
 APPROVED SUBJECT TO CONDITION
 APPROVED UNDER COMMENCEMENTS
 CERTIFICATE NO. CC/2896/21/22
 Building Inspector: [Signature]
 Municipal Corporation P.M.C.

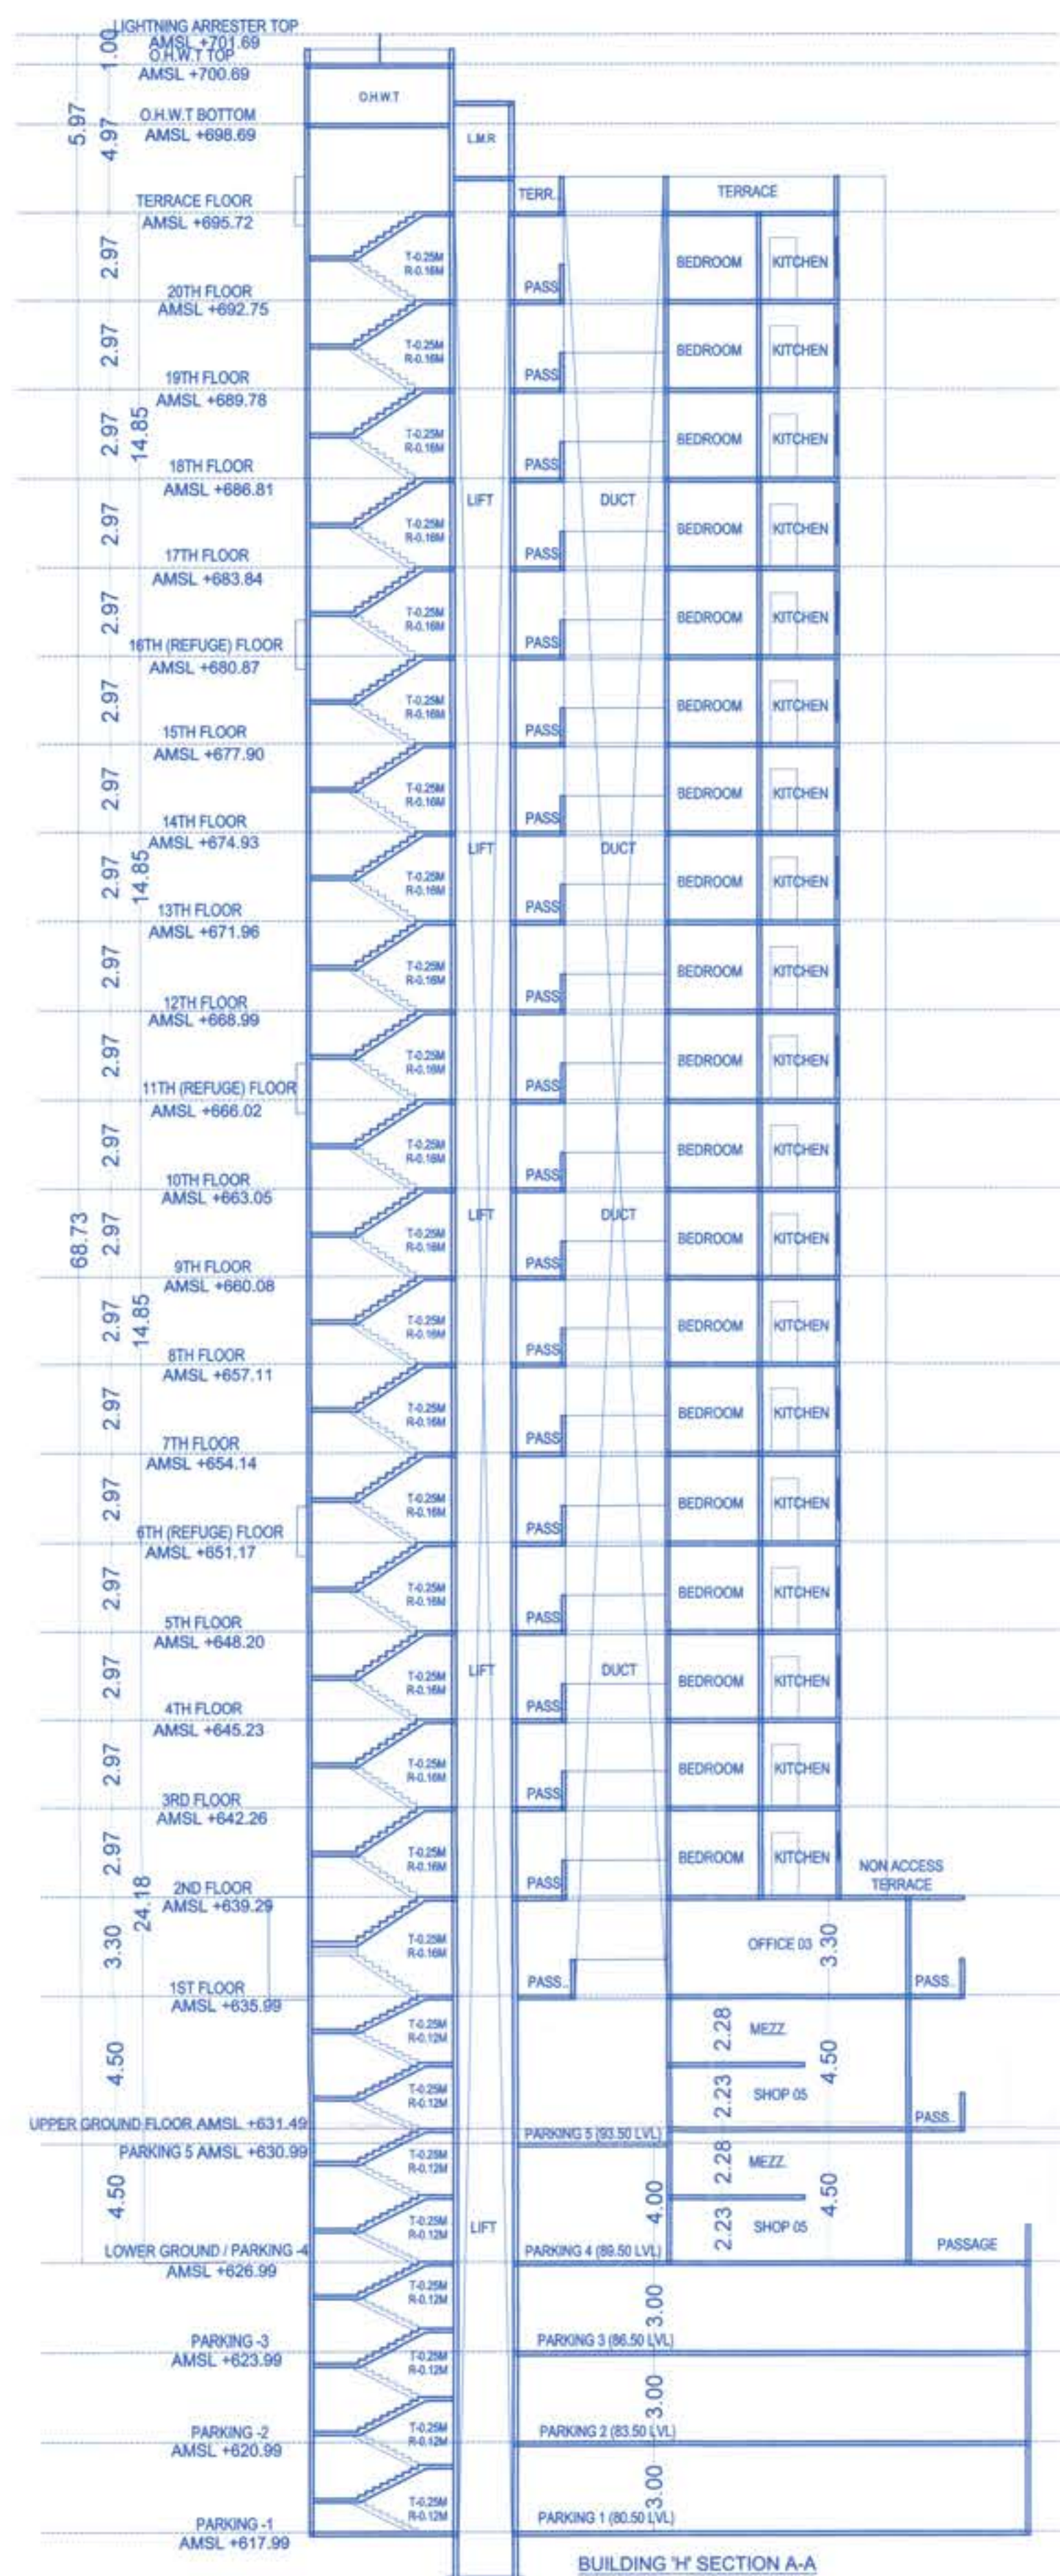

BUILDING 'H' SECTION A-A

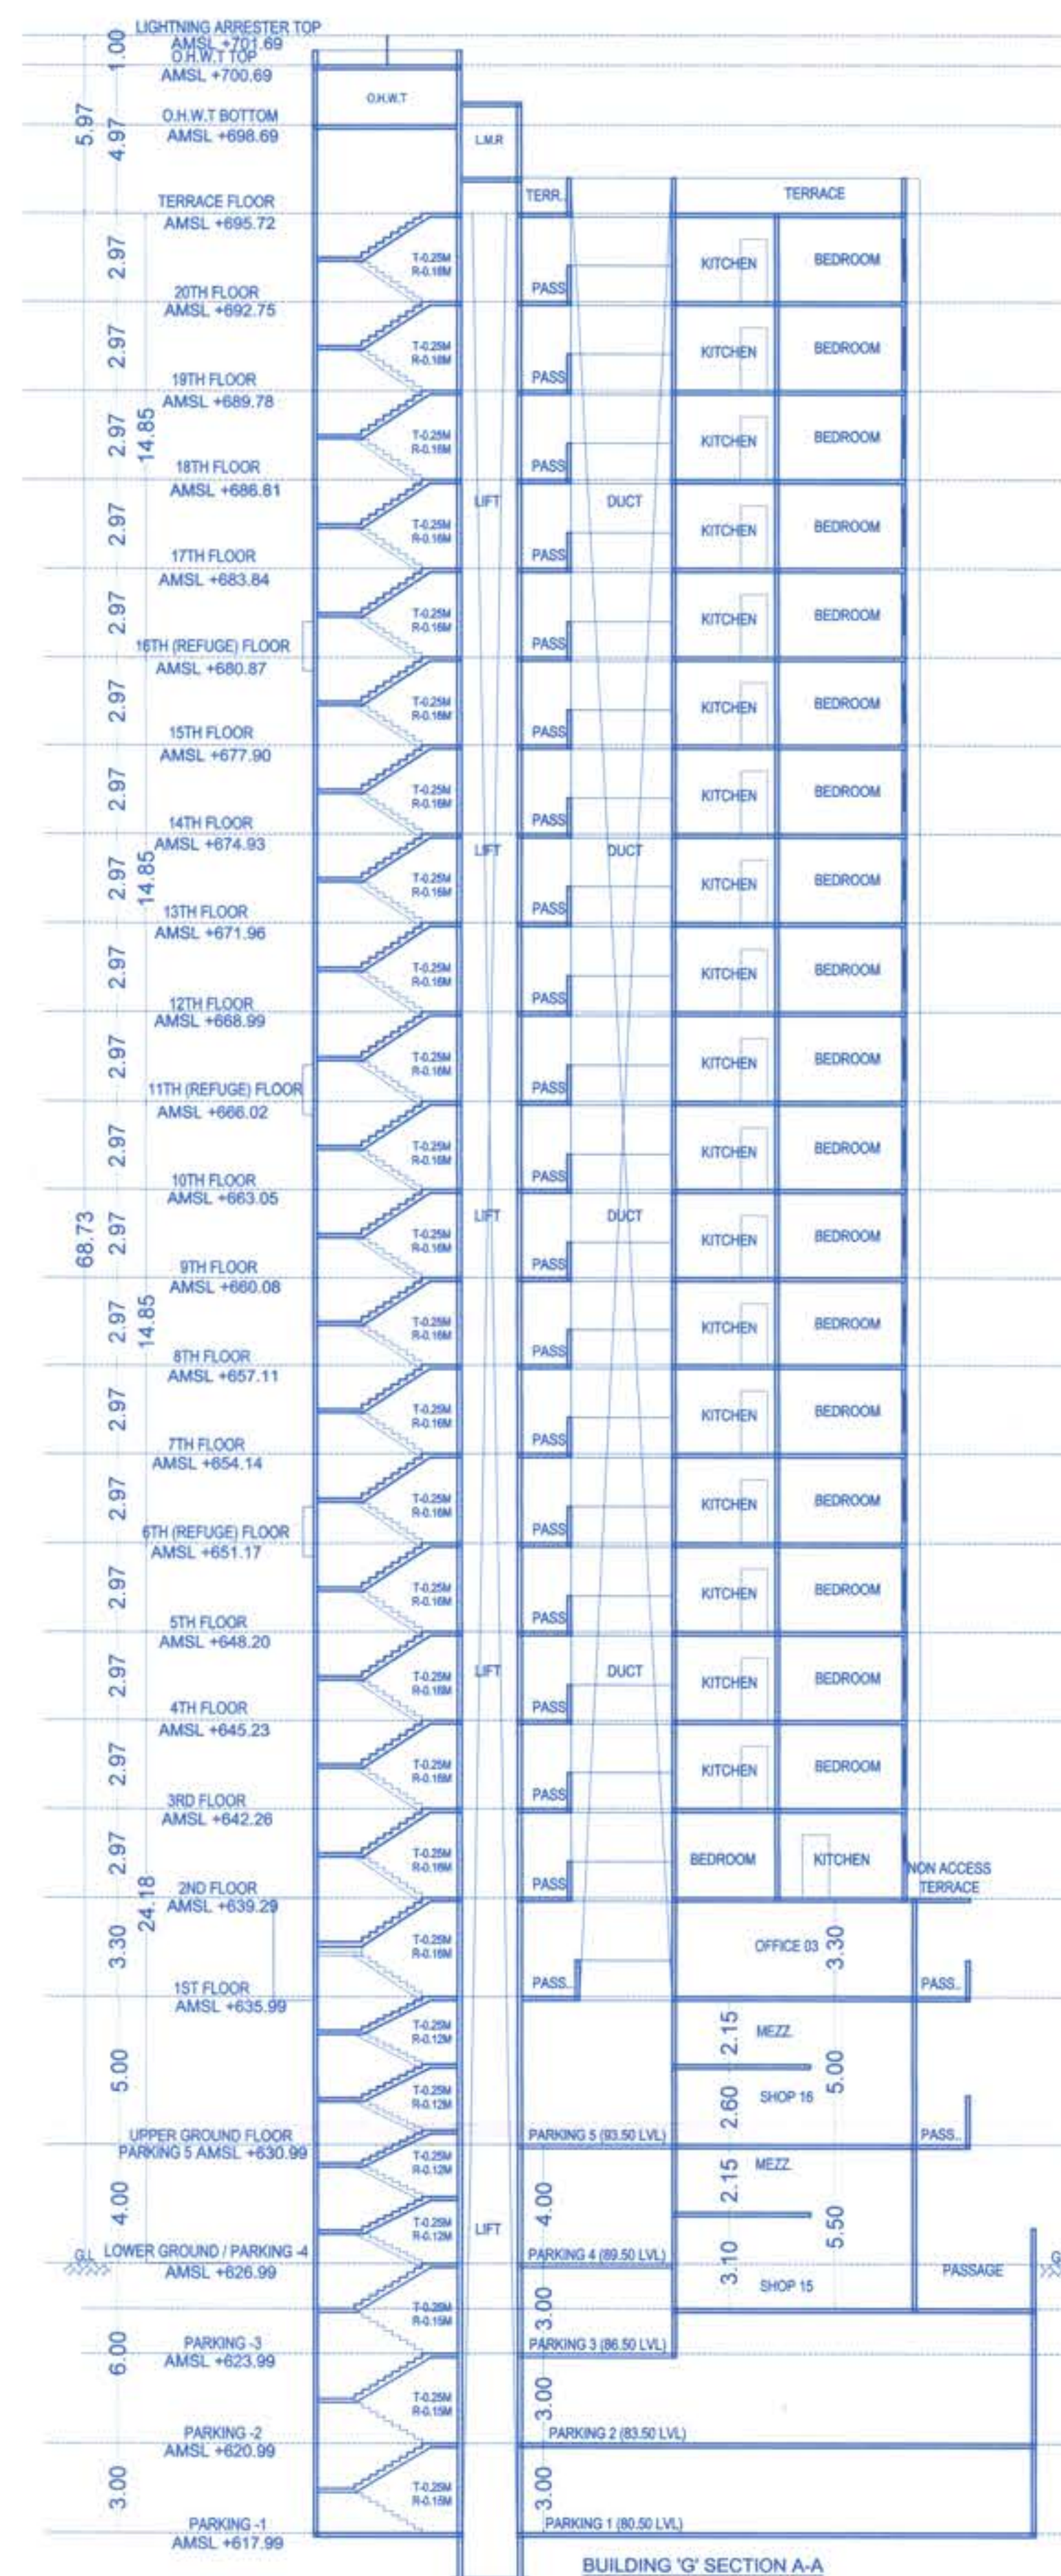

BUILDING 'G' SECTION A-A

NAME, ADDRESS & SIGNATURE OF THE OWNER

NAME OF THE OWNER	SIGNATURE OF THE OWNER
Mr. Vikram V. Karandikar For M/s. Ramkrishna Cine Exhibitors & PAH For Mr. D. S. Argade Mr. Umesh Barne Mr. Subash Shah	[Signature]

MR. H. R. M. MEHTER MR. M. Z. I. MEHTER For Plot E And F	[Signature]
--	-------------

DESCRIPTION OF PROPOSAL & PROPERTY

REVISED LAYOUT ON PLOT C + E + F, S. NO. 43/1 TO 12/44/46/1/2/3/ PLOT C + 43/1 TO 12/44/46/1/2/3/ PLOT E + 43/1 TO 12/44/46/1/2/3/ PLOT F (AT S. NO. 43 HISSE NO. 1+2+3+4+5(P) +6+7+8A+8B+9A+ 9B/1+10+11(P)+12+S.NO. 44 + S.No. 46/1+2+1/3) MOHAMMADWADI, PUNE.

NAME, ADDRESS & SIGNATURE OF THE ARCHITECT

Pinnac Consulting Pvt. Ltd.
 formerly known as Pinnac AECL Consultancy Pvt. Ltd.
DINESH CHANDRATRE
 LIC. ENGINEER
 'Pinnac House', Pinnac Memories,
 S. No. 7/3+4, Kothrud,
 Pune - 411038

[Signature]
 Dinesh Chandratre
 Lic. No - 18

Drawn by	S. DHIRAJ	Org. no.
Date	05/05/2022	
Checked by	A.V.	