

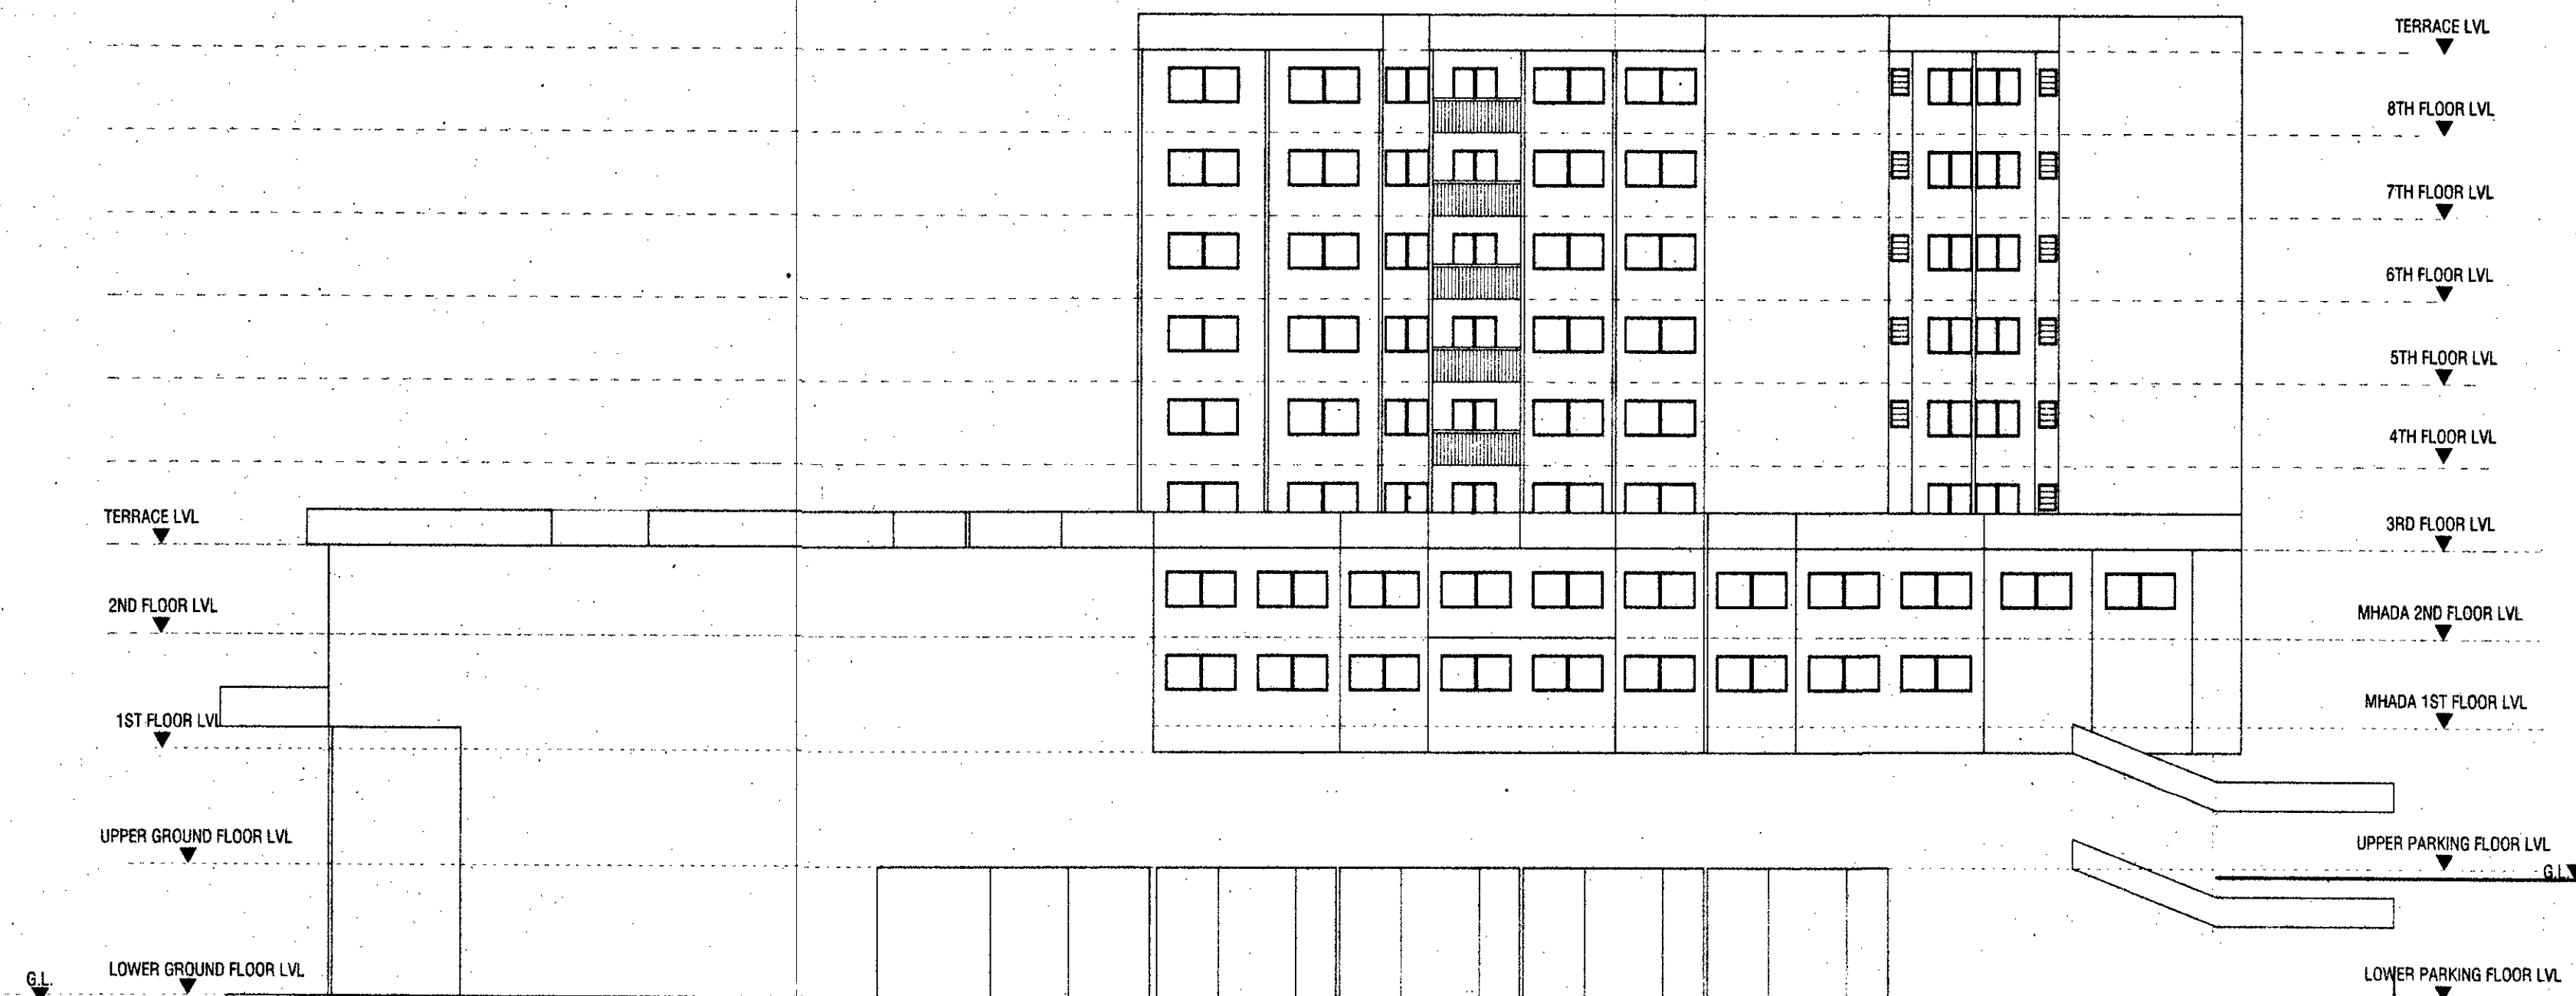


Revised Date: 25-07-2024
 APPROVED SUBJECT TO CONDITION
 APPROVED UNDER COMMENCEMENT
 CERTIFICATE NO. C1043124

[Signature] *[Signature]*
 Building Inspector Deputy Engineer
 (Jr. Engg./Sect. Engg.)
 BUILDING PERMISSION DEPT.
 ZONE-2, P.M.C.

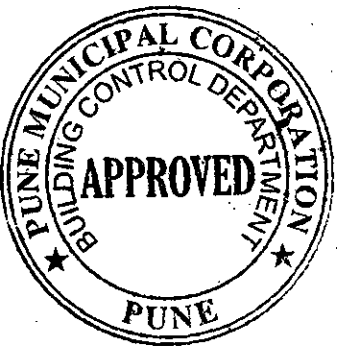

ELEVATION A

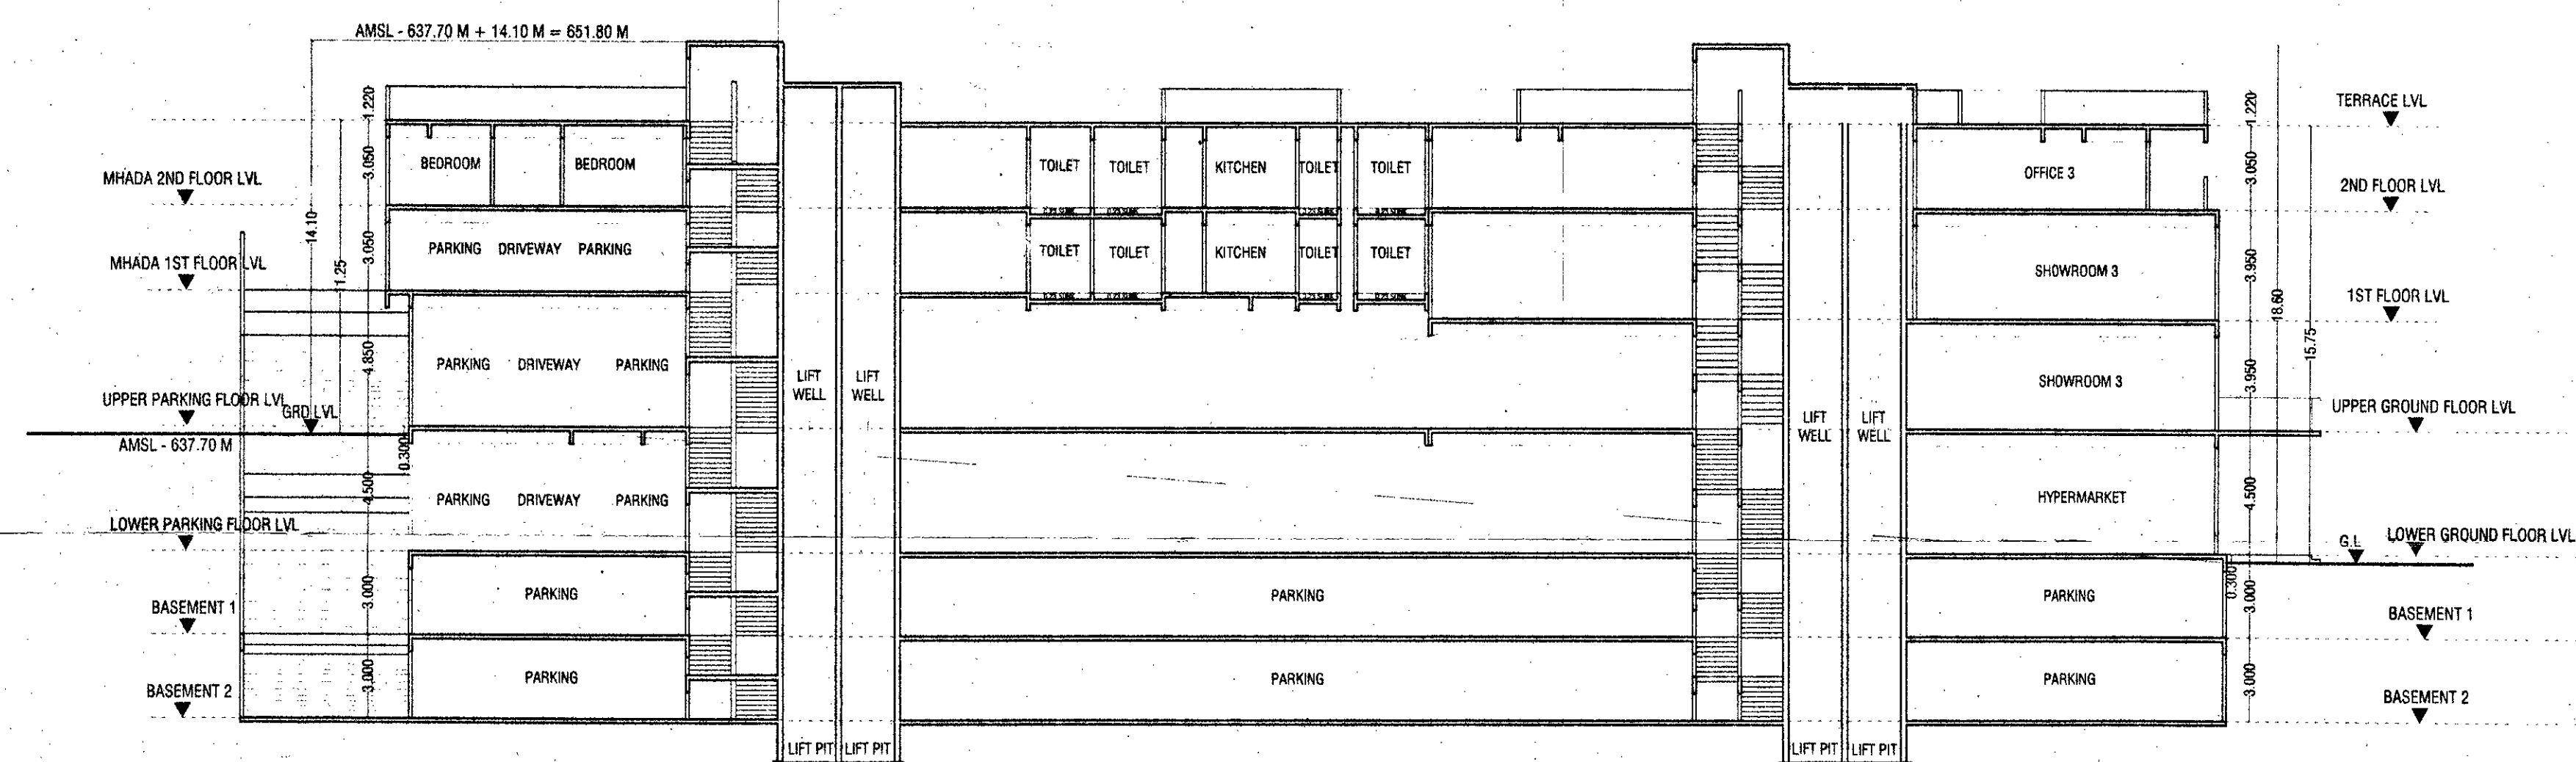

SECTION A A

SCHEDULE OF OPENING			
W = 2.440 X 1.370 M	D1 = 1.070 X 2.240 M		
W1 = 1.520 X 1.370 M	D2 = 0.910 X 2.240 M		
W2 = 3.127 X 1.370 M	D3 = 0.780 X 2.240 M		
W3 = 1.225 X 1.370 M	RS = 2.868 X 2.240 M		
V = 0.610 X 0.910 M	FD = 1.520 X 2.240 M		
V1 = 0.333 X 0.910 M	FD1 = 1.070 X 2.240 M		

REVISED & PROPOSED RESIDENTIAL +
 COMMERCIAL BUILDING ON S.NO 16/1A, AT
 KONDHWA BK., TAL- HAVELI, DIST- PUNE.
 FOR : M/S. R.S.M.S. 9 INFRASTRUCTURE LLP
 THROUGH M/S. SIDDHI SAMRUDHI BUILDCON LLP
 PARTNER FIRM THROUGH MR. SWAPNIL RAMDAS
 CHARVAD

M/S. R.S.M.S. 9 INFRASTRUCTURE LLP THROUGH
 M/S. CHANDRAI BUILDCON LLP PARTNER FIRM
 THROUGH MR. MANGESH SUDAM BELDARE

SCALE : 1: 200	CHECKED BY :-	DRG. NO.
DATE : 09-03-2024	REVISION NO. :	11
APPROVED BY : AR.SHAHN		12
DELT BY : JAWAIRIA		

PARVEZ JAWAIRIA & ASSOCIATES
 architecture | interior design | interiors
 Office No. 1 & 2, 2nd Floor, Bharat Arcade, Opp. to Burger King
 Near Pimpri Chinchwad Chowky, San. Thimayya Road, Camp, Pune, 411 004
 Tel : +91 20 80467750, 2058415
 E-mail: design@parvezj.com, arsh.shahn@parvezj.com
 Website: www.parvezj.com