



Revised Date: 23-05-2024
APPROVED SUBJECT TO CONDITION
CERTIFICATE NO. 6616493124

Building Inspector Deputy Engineer
(Jr. Engg./Sect. Engg.)
BUILDING PERMISSION DEPT.
ZONE-2, P.M.C.

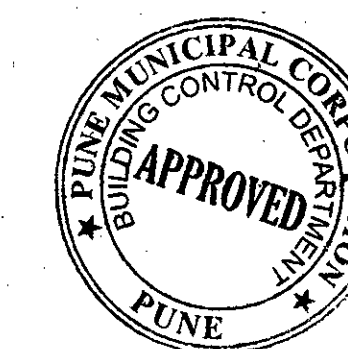

ELEVATION B

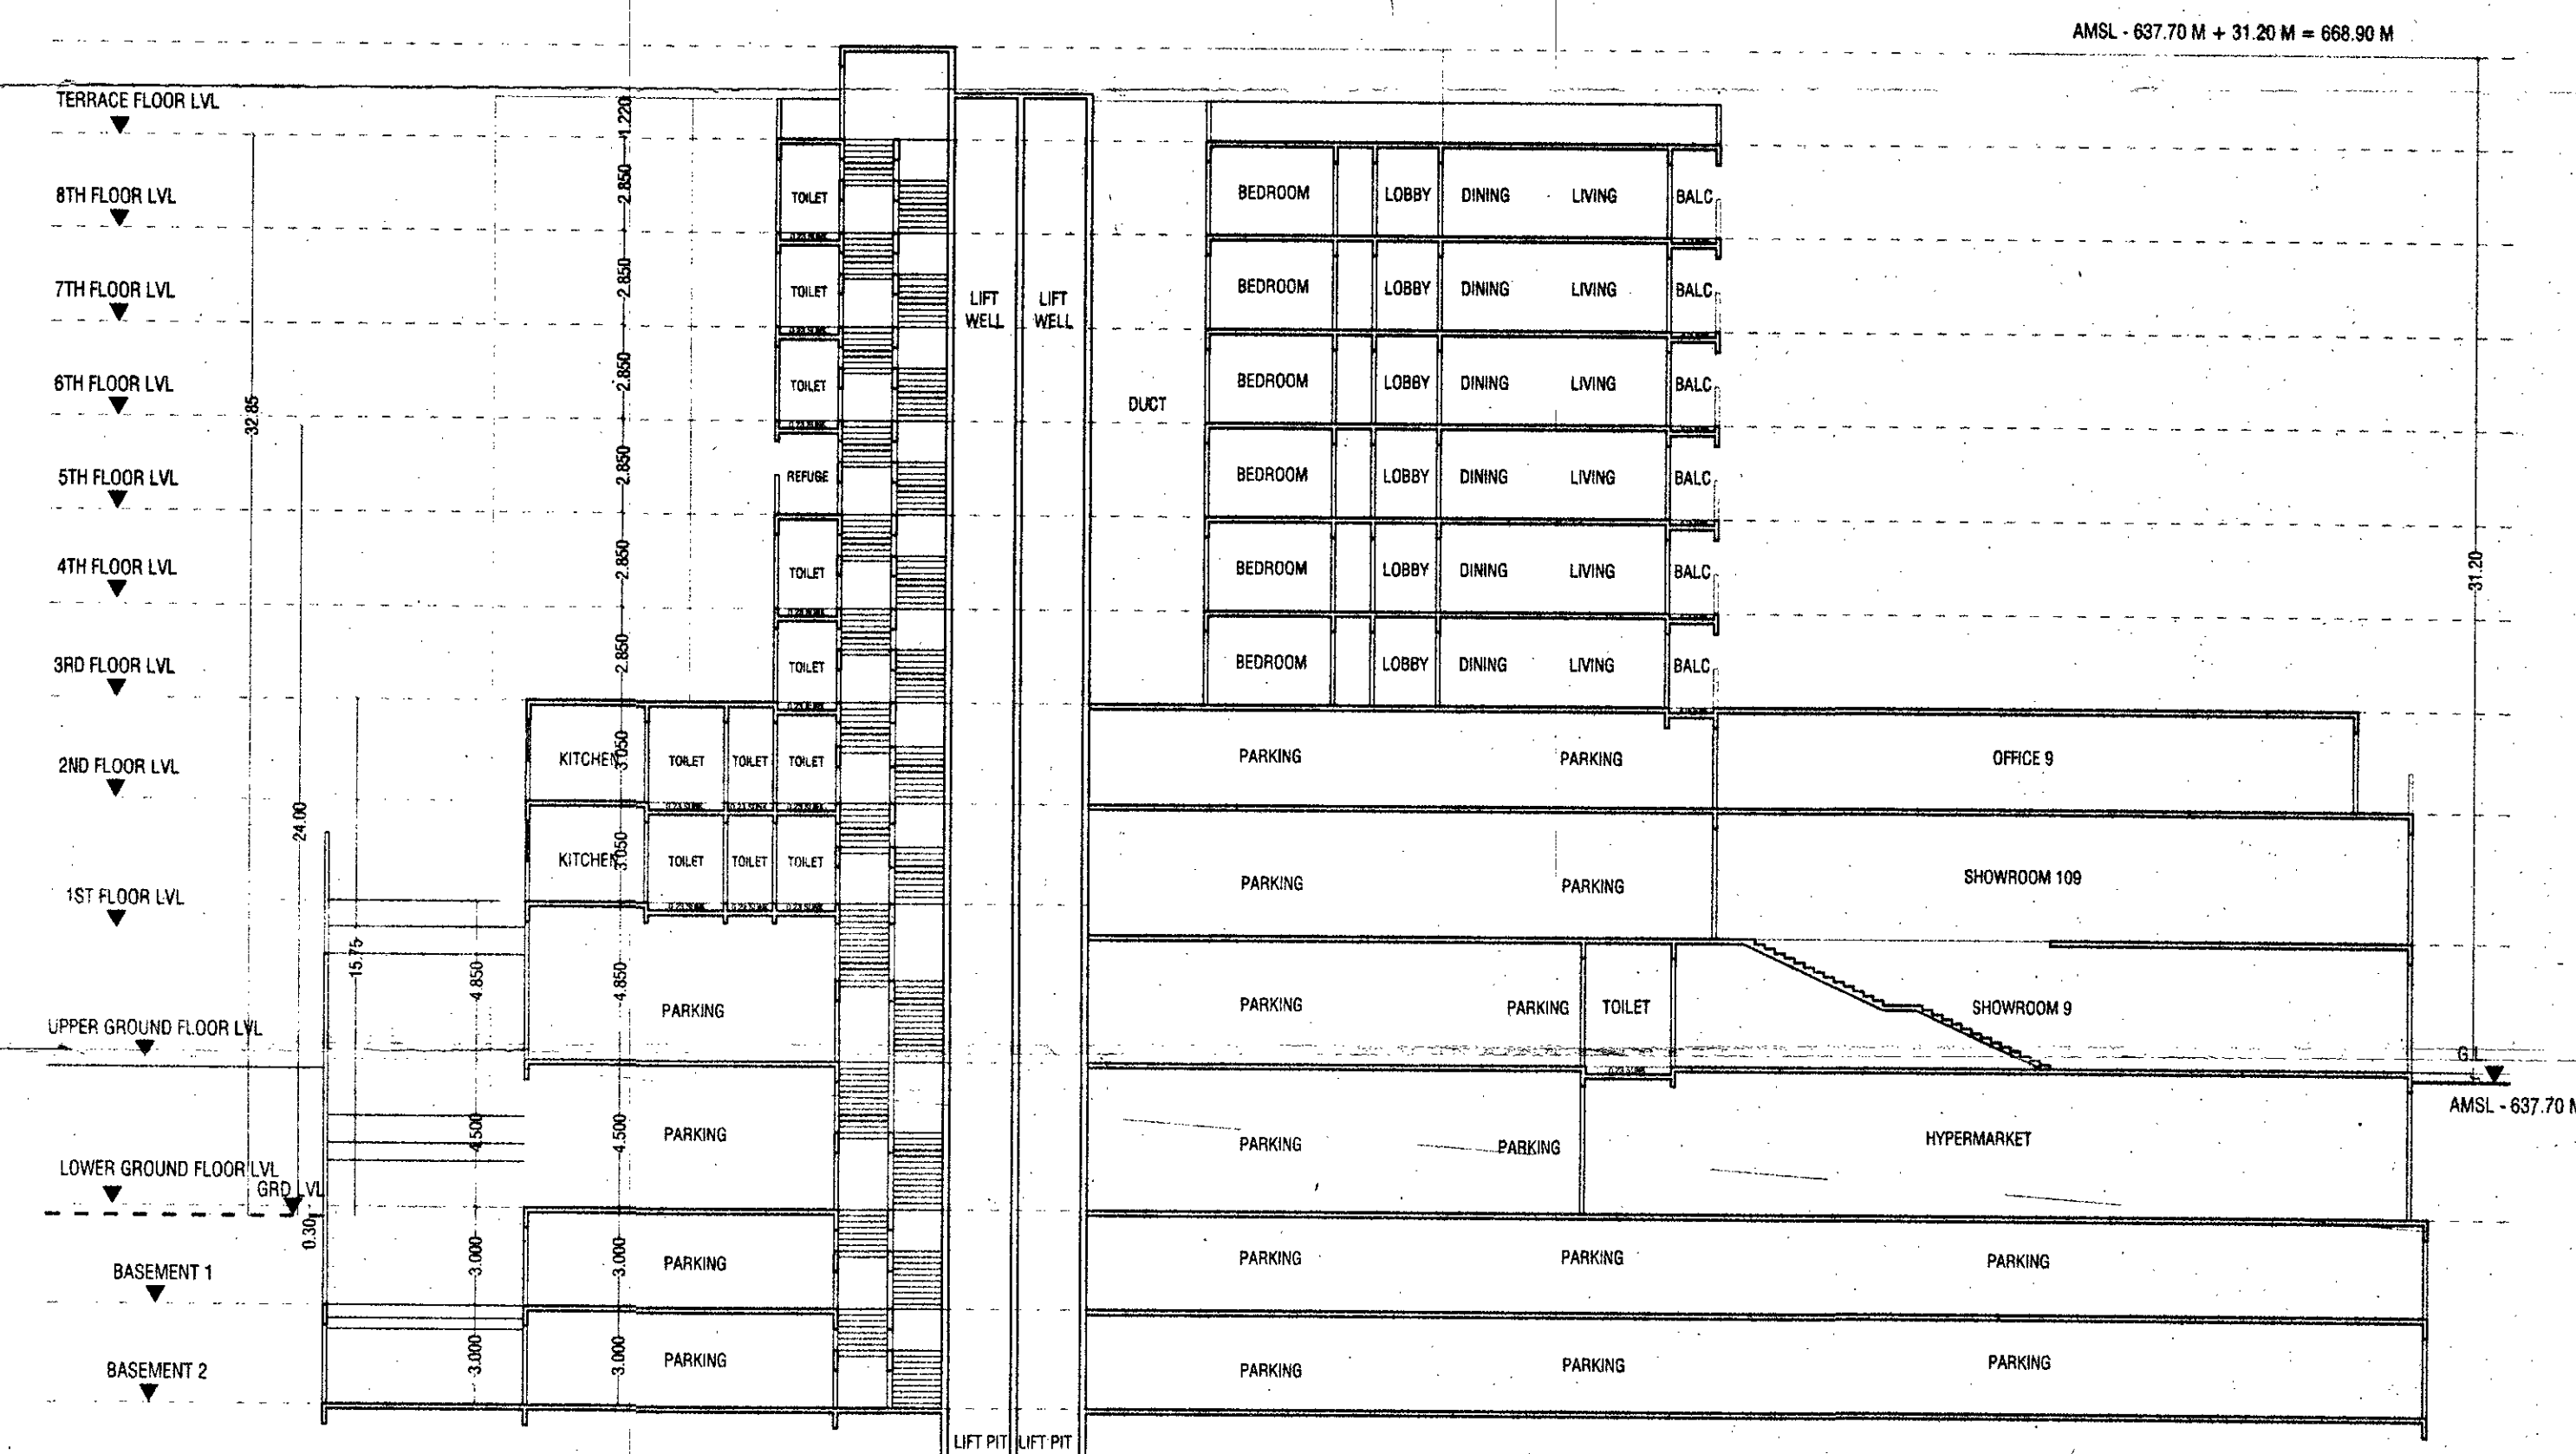

SECTION B B

SCHEDULE OF OPENING			
W1 = 2.440 X 1.370 M	D1 = 1.070 X 2.240 M		
W2 = 1.520 X 1.370 M	D2 = 0.910 X 2.240 M		
W3 = 3.127 X 1.370 M	D3 = 0.760 X 2.240 M		
W4 = 1.226 X 1.370 M	RS = 2.868 X 2.240 M		
V1 = 0.610 X 0.910 M	PD = 1.520 X 2.240 M		
V2 = 0.333 X 0.910 M	FD1 = 1.070 X 2.240 M		

REVISED & PROPOSED RESIDENTIAL +
COMMERCIAL BUILDING ON S.NO 16/1A, AT
KONDHWA BK., TAL- HAVELI, DIST- PUNE.
FOR : M/S. R.S.M.S. 9 INFRASTRUCTURE LLP
THROUGH M/S. SIDDHI SAMRUDHI BUILDCON LLP
PARTNER FIRM THROUGH MR. SWAPNIL RAMDAS
CHARVAD

M/S. R.S.M.S. 9 INFRASTRUCTURE LLP THROUGH
M/S. CHANDRAI BUILDCON LLP PARTNER FIRM
THROUGH MR. MANGESH SUDAM BELDARE

SCALE: 1:200	CHECKED BY: DRG. NO.
DATE: 09-03-2024	REVISION NO.: 12
APPROVED BY: AR. SHAHN	DELT BY: JAWAIRIA

PARVEZ JAWAIRIA & ASSOCIATES
architects & interior designers
Office No.1 & 2, 2nd Floor, Bhamburda Area, Opp. to Burger King
Near Postgate Police Chowky, Gen. Thimmaya Road, Camp, Pune, 411 004
Tel: +91 20 2696733, 26922416
E-mail: design@parvezj.com arch_shahn@yahoo.com
Website: www.parvezj.com