



इस्त २०/११/२०१४

APPROVED SUBJECT TO CONDITION
APPROVED UNDER COMMENCEMENT
CERTIFICATE NO. २००४/२४

Building Inspector (Jr. Engg./Sect. Engg.)
Deputy Engineer
BUILDING PERMISSION DEPT.
ZONE-2, P.M.C.

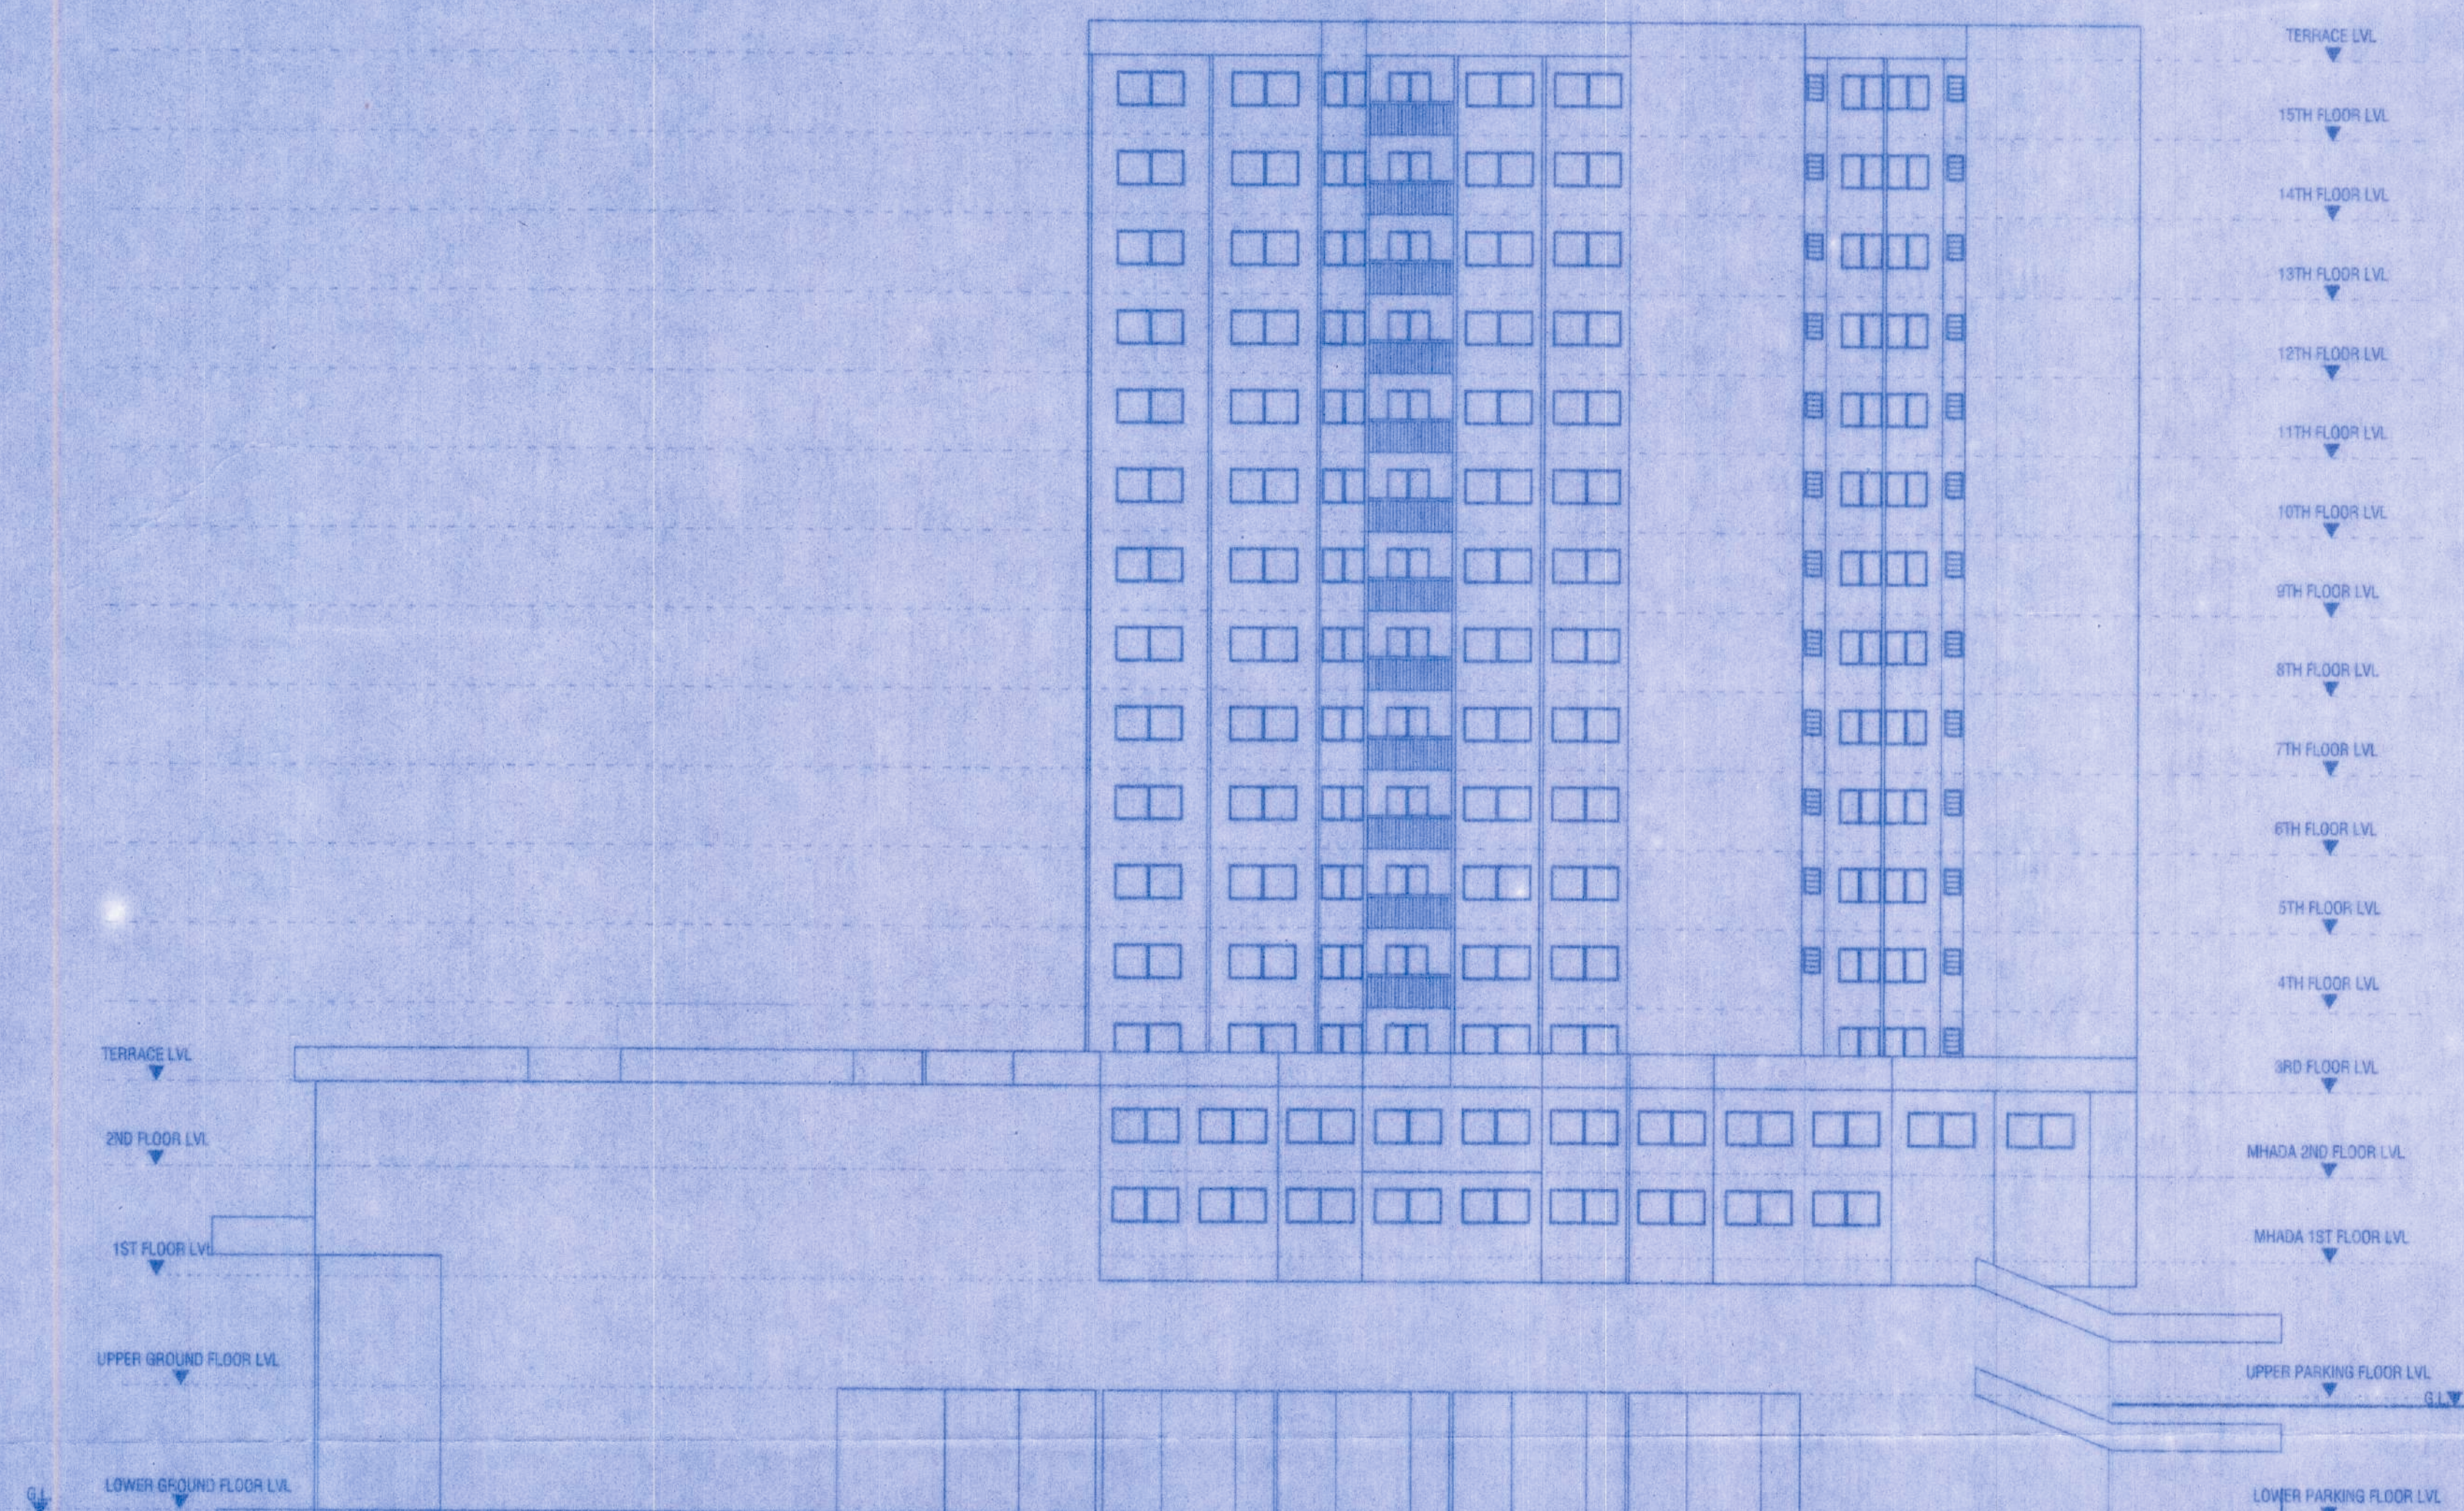

ELEVATION A

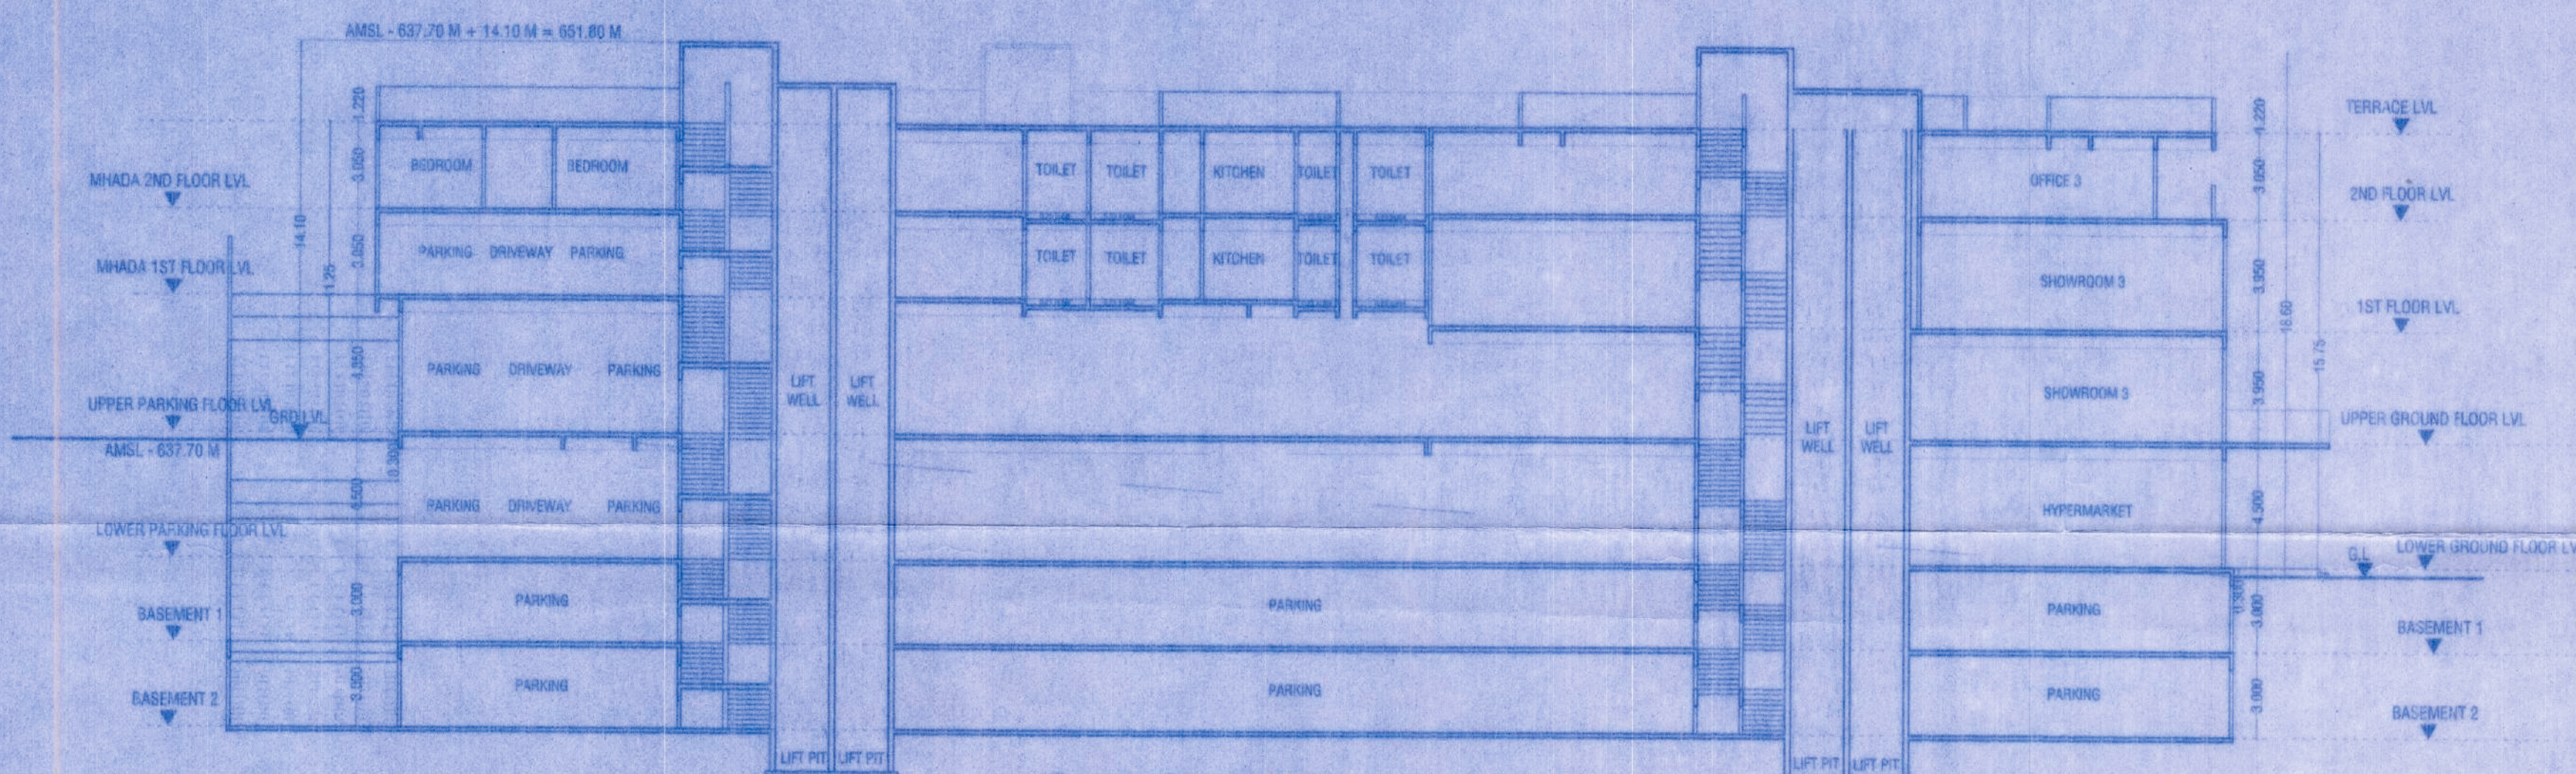

SECTION A A

SCHEDULE OF OPENING			
W = 2.440 X 1.370 M	D1 = 1.070 X 2.240 M		
W1 = 1.520 X 1.370 M	D2 = 0.910 X 2.240 M		
W2 = 3.127 X 1.370 M	D3 = 0.750 X 2.240 M		
W3 = 1.226 X 1.370 M	RS = 2.888 X 2.240 M		
V = 0.610 X 0.910 M	FD = 1.520 X 2.240 M		
V1 = 0.333 X 0.910 M	FD1 = 1.070 X 2.240 M		

REVISED & PROPOSED RESIDENTIAL +
COMMERCIAL BUILDING ON S.NO 16/1A, AT
KONDHWA BK., TAL- HAVELI, DIST- PUNE.
FOR : M/S. R.S.M.S. 9 INFRASTRUCTURE LLP
THROUGH M/S. SIDDHI SAMRUDHI BUILDCON LLP
PARTNER FIRM THROUGH MR. SWAPNIL RAMDAS
CHARVAD

M/S. R.S.M.S. 9 INFRASTRUCTURE LLP THROUGH
M/S. CHANDRAI BUILDCON LLP PARTNER FIRM
THROUGH MR. MANGESH SUDAM BELDARE

SCALE : 1 : 200	CHECKED BY :	ENR. NO.
DATE : 07-12-2024	REVISION NO. :	11
APPROVED BY : AR. SHAH		12
DELT BY : JAWARIA		

PARVEZ JAMALI & ASSOCIATES
Architects | Interiors | Interiors

Office No. 1 & 2, 2nd Floor, Bharat Arcade, Opp. to Bharat Hotel
Near Pashan Police Chhokri, 2nd, Thane Road, Comp. Pune, 1. INDIA
Tel : + 91 20 26260755, 26260411

E-mail : parvezj@parvezj.com, parvezj@parvezj.com
Website : www.parvezj.com