


STAMP OF APPROVAL 12/12


20/11/2024

APPROVED SUBJECT TO CONDITION
APPROVED UNDER COMMENCEMENT
CERTIFICATE NO. 2008/28

Building Inspector (Jr. Engg./Sect. Engg.)
Deputy Engineer
BUILDING PERMISSION DEPT.
ZONE-2, P.M.C.

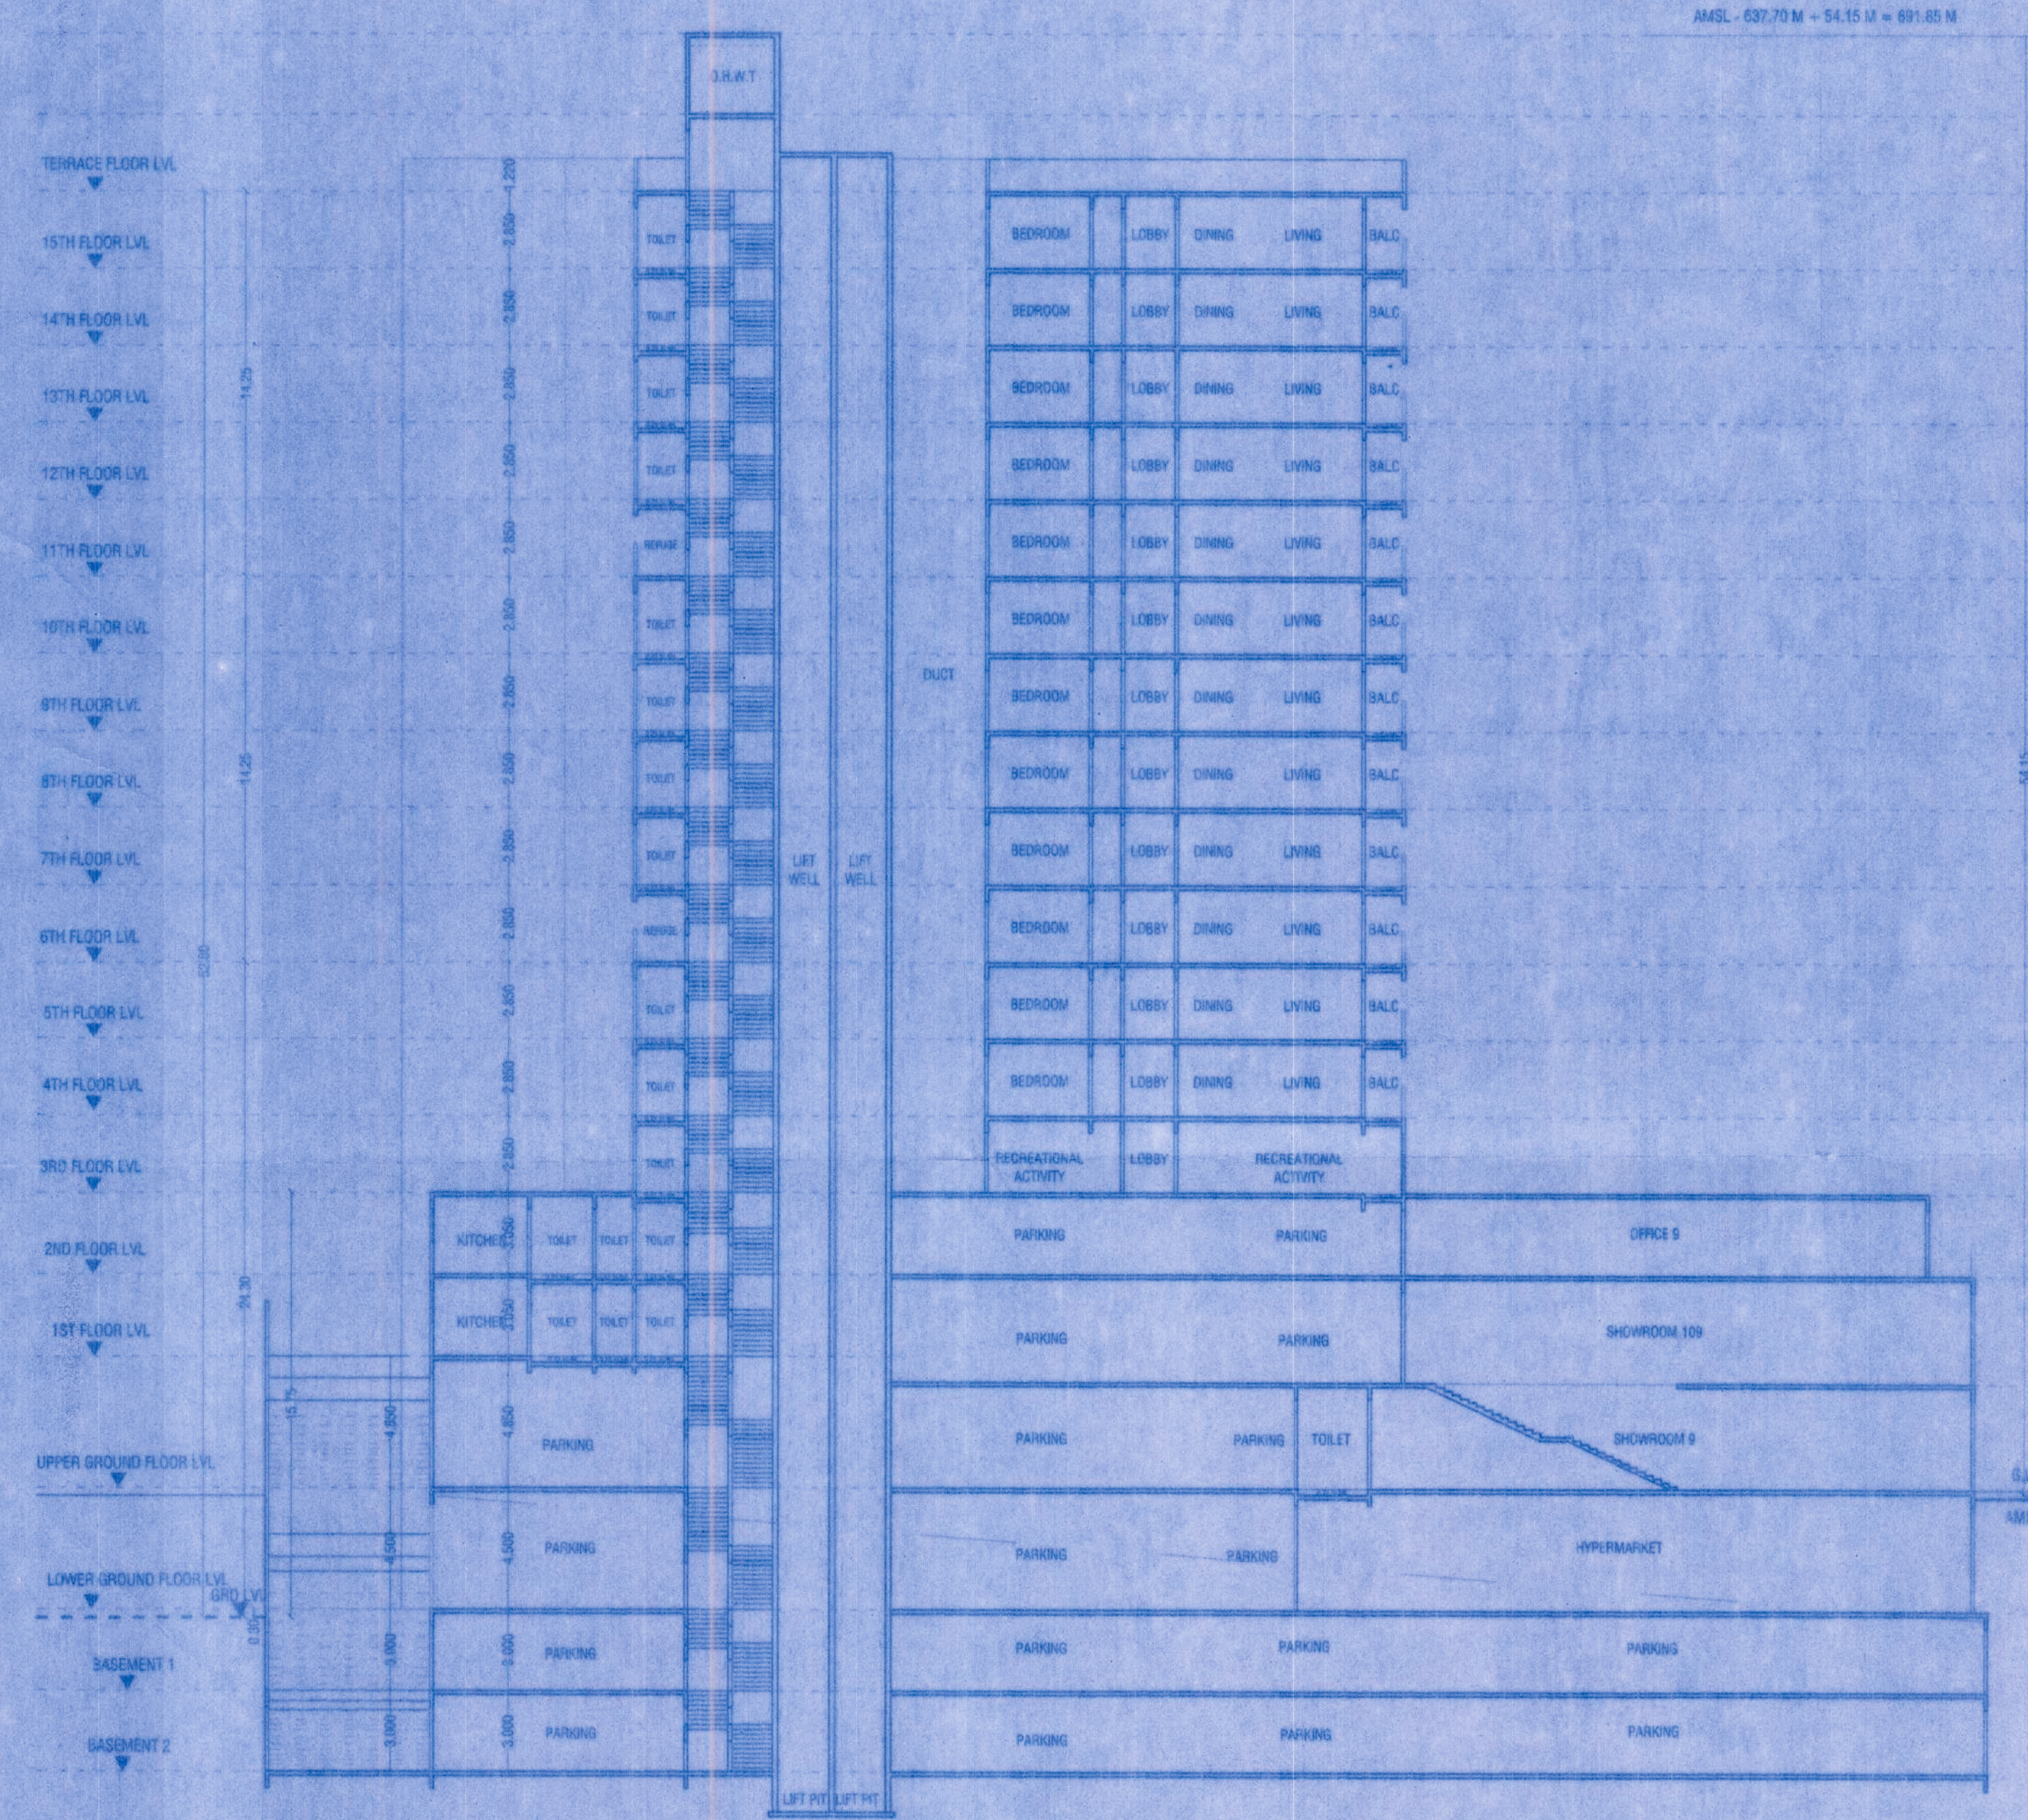

SECTION B B

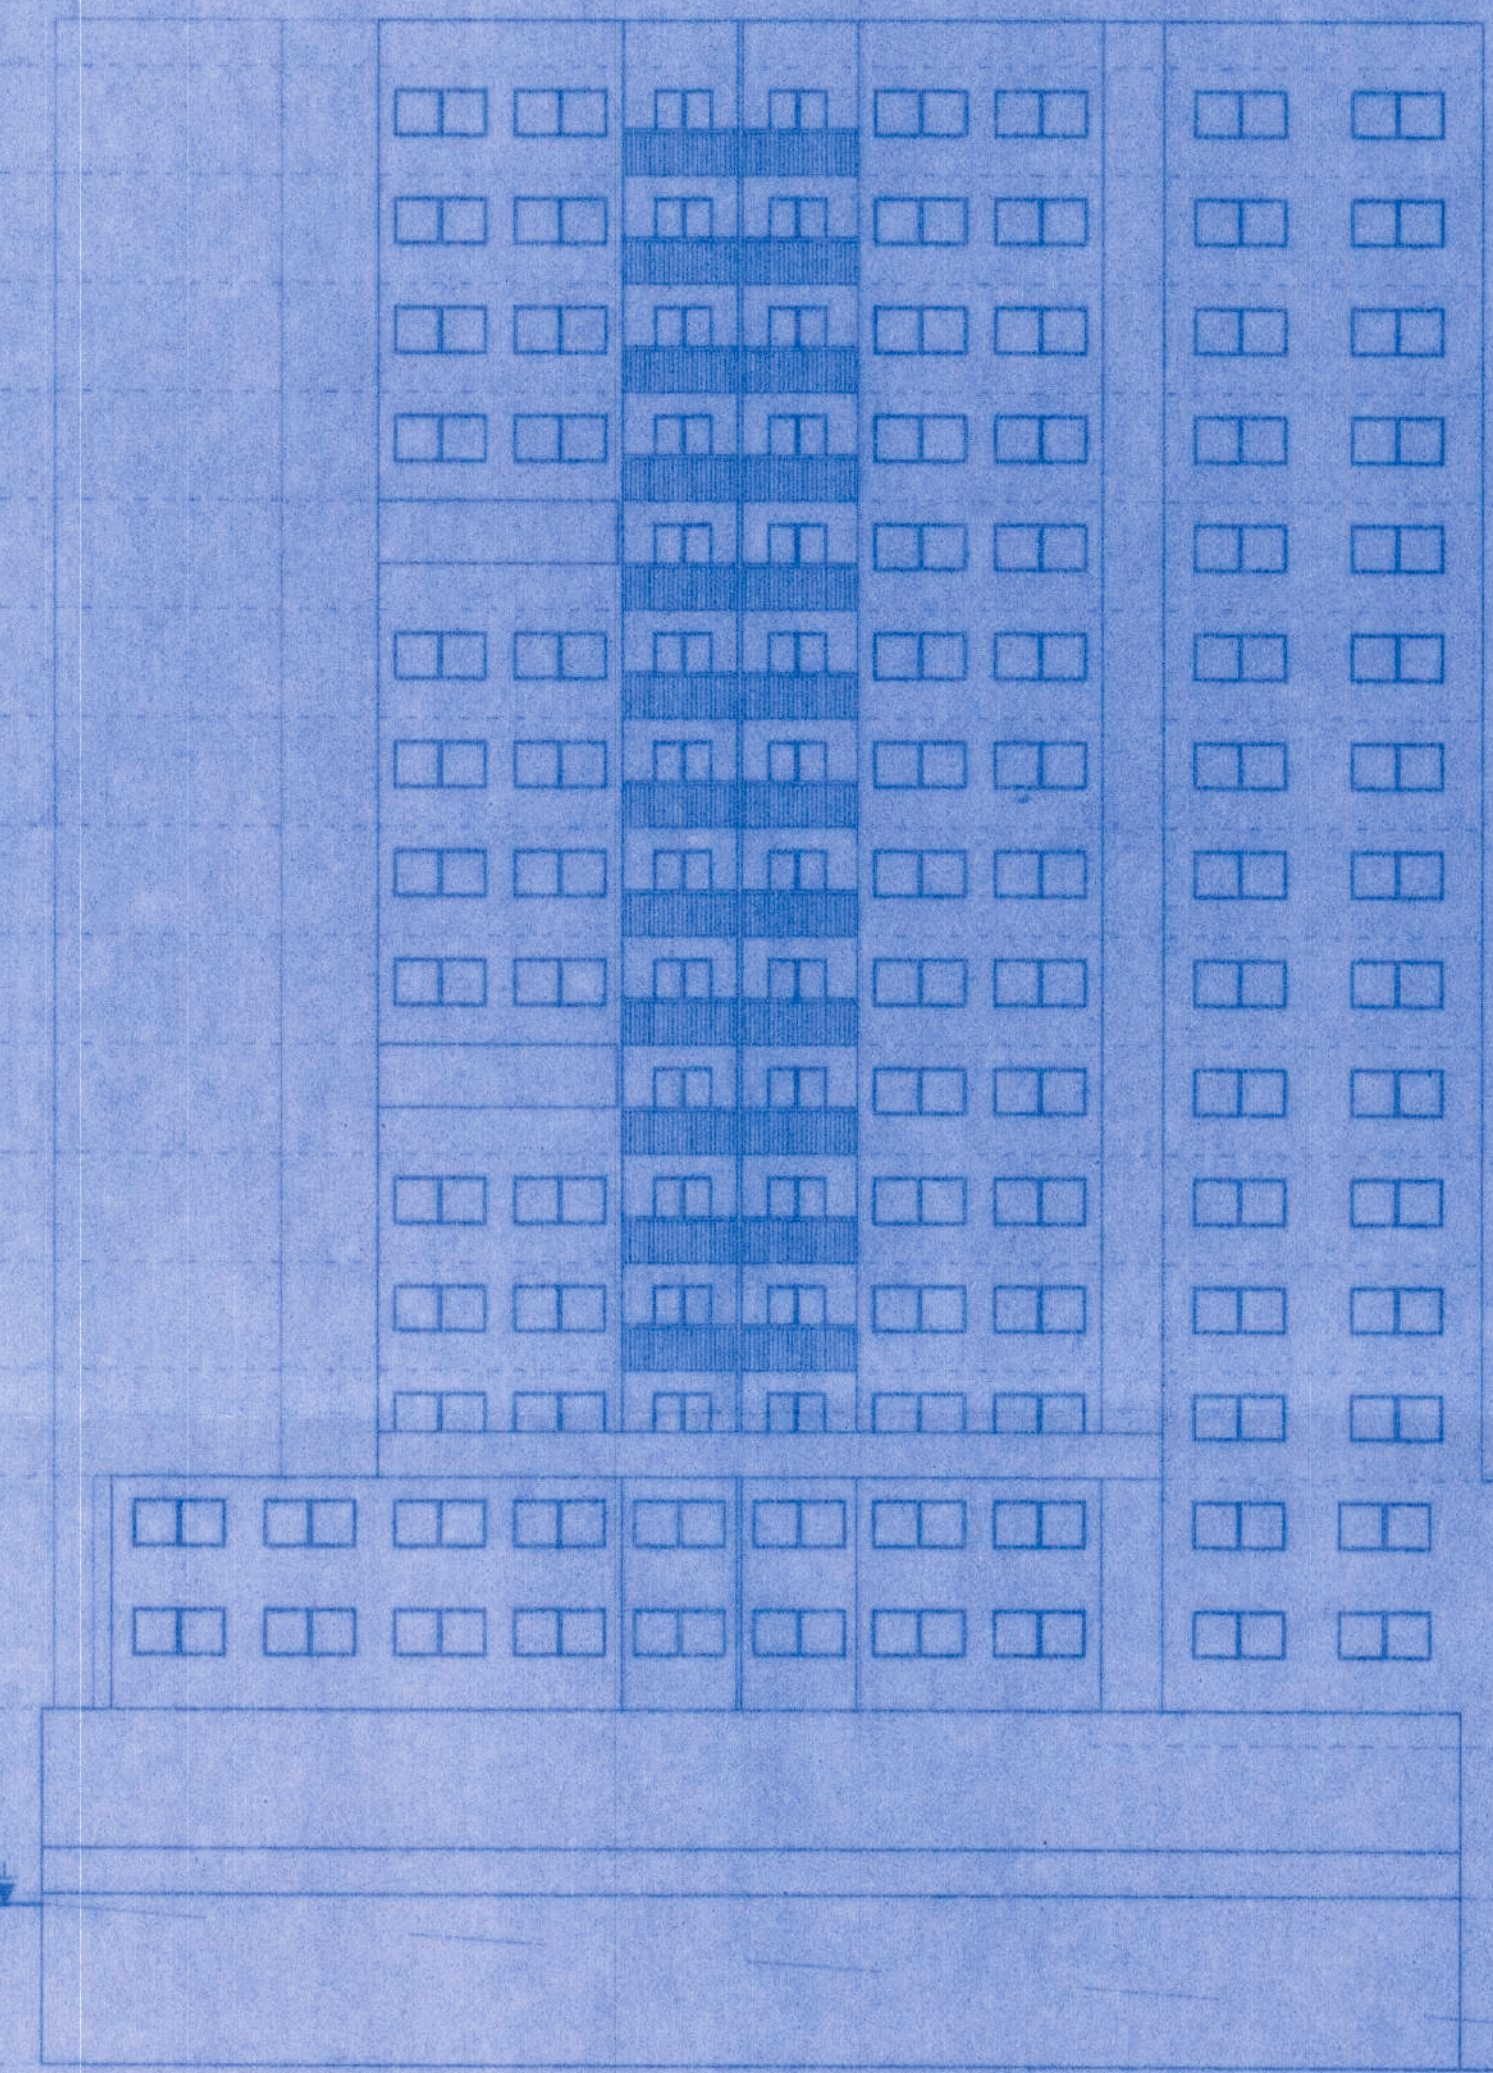

ELEVATION B

SCHEDULE OF OPENING			
W1 = 2.440 X 1.370 M	D1 = 1.070 X 2.240 M		
W2 = 1.520 X 1.370 M	D2 = 0.910 X 2.240 M		
W3 = 3.127 X 1.370 M	D3 = 0.760 X 2.240 M		
W4 = 1.226 X 1.370 M	D4 = 0.884 X 2.240 M		
V1 = 0.610 X 0.910 M	D5 = 1.520 X 2.240 M		
V2 = 0.333 X 0.910 M	D6 = 1.070 X 2.240 M		

REVISED & PROPOSED RESIDENTIAL +
COMMERCIAL BUILDING ON S.NO 16/1A, AT
KONDHWA BK., TAL-HAVELI, DIST- PUNE.
FOR: M/S. R.S.M.S. 9 INFRASTRUCTURE LLP
THROUGH M/S. SIDDHI SAMRUDHI BUILDCON LLP
PARTNER FIRM THROUGH MR. SWARNIL RAMDAS
CHARVAD

M/S. R.S.M.S. 9 INFRASTRUCTURE LLP THROUGH
M/S. CHANDRAI BUILDCON LLP PARTNER FIRM
THROUGH MR. MANGESH SUDAM BELDARE

SCALE: 1:200	CHECKED BY: -	DATE: 07-12-2024	REVISION NO. 12
APPROVED BY: AR. SHAH			12
DELT BY: JAWAHAR			

PARVEZ JAMALI & ASSOCIATES
ARCHITECTS & INTERIORS
Office No. 1 & 2, 1st Floor, Block A, Opp. to Bhandari
Near Pimpri Chinchwad, Dist. Thane, Pune - 411 004
Tel: +91 20 26270000, 26270001
E-mail: parvezjamali@gmail.com, arch@parvezjamali.com
Website: www.parvezjamali.com