

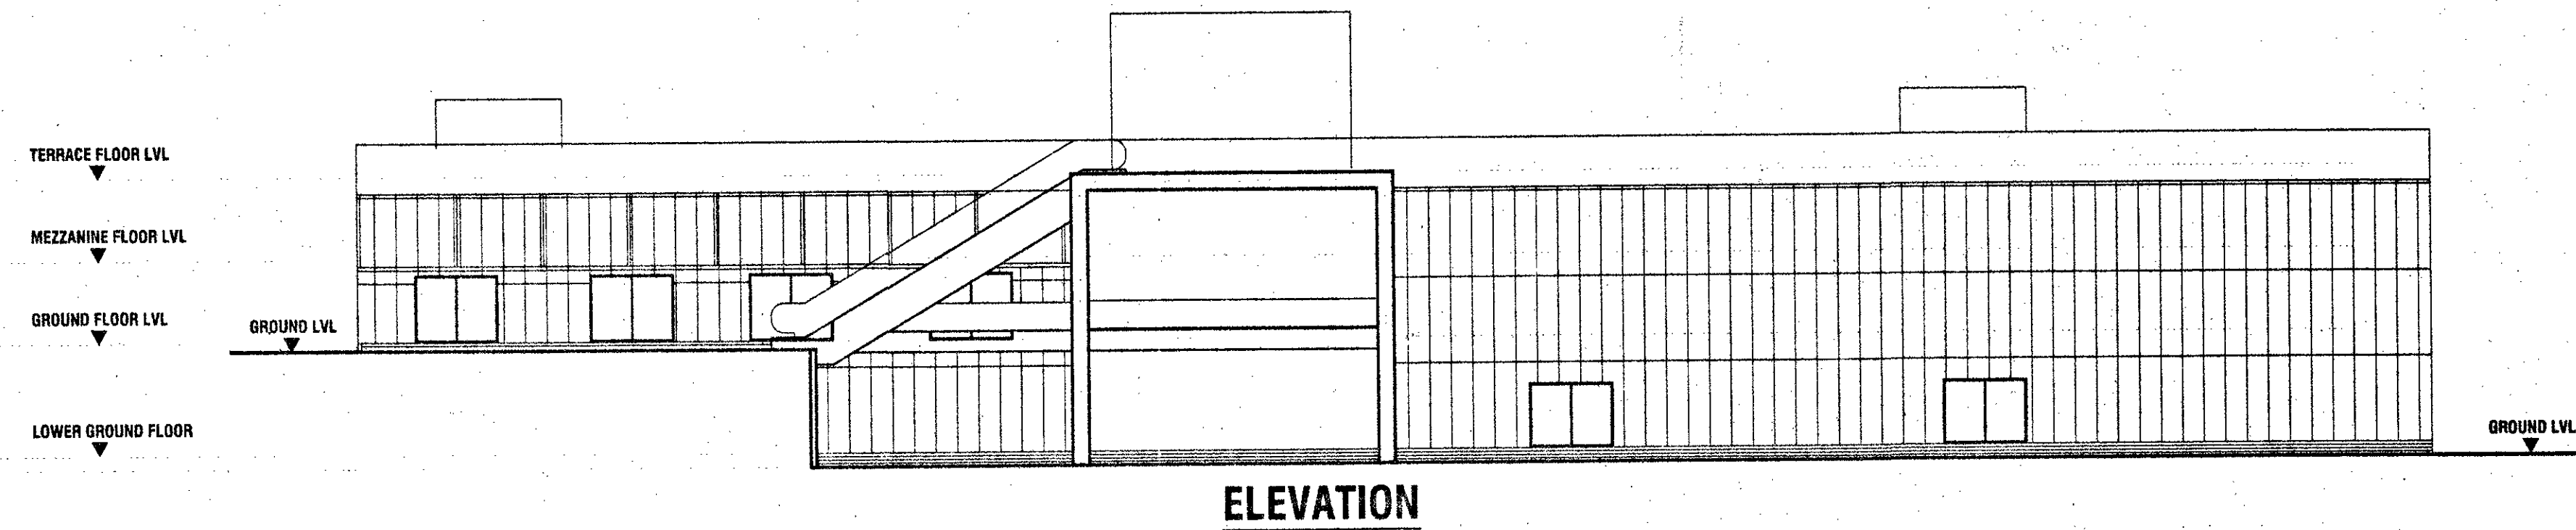


APPROVED SUBJECT TO CONDITION
APPROVED UNDER COMMENCEMENT
CERTIFICATE NO. CC/1022/23
DATE 02/08/2023


Building Inspector Deputy Engineer
Building Development Department
Zone No.2 P.M.C.

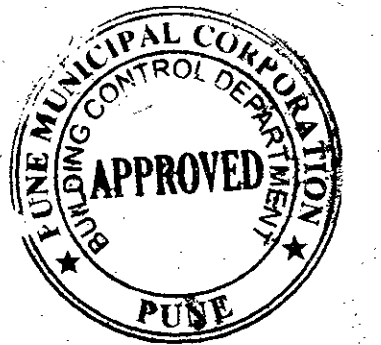

ELEVATION

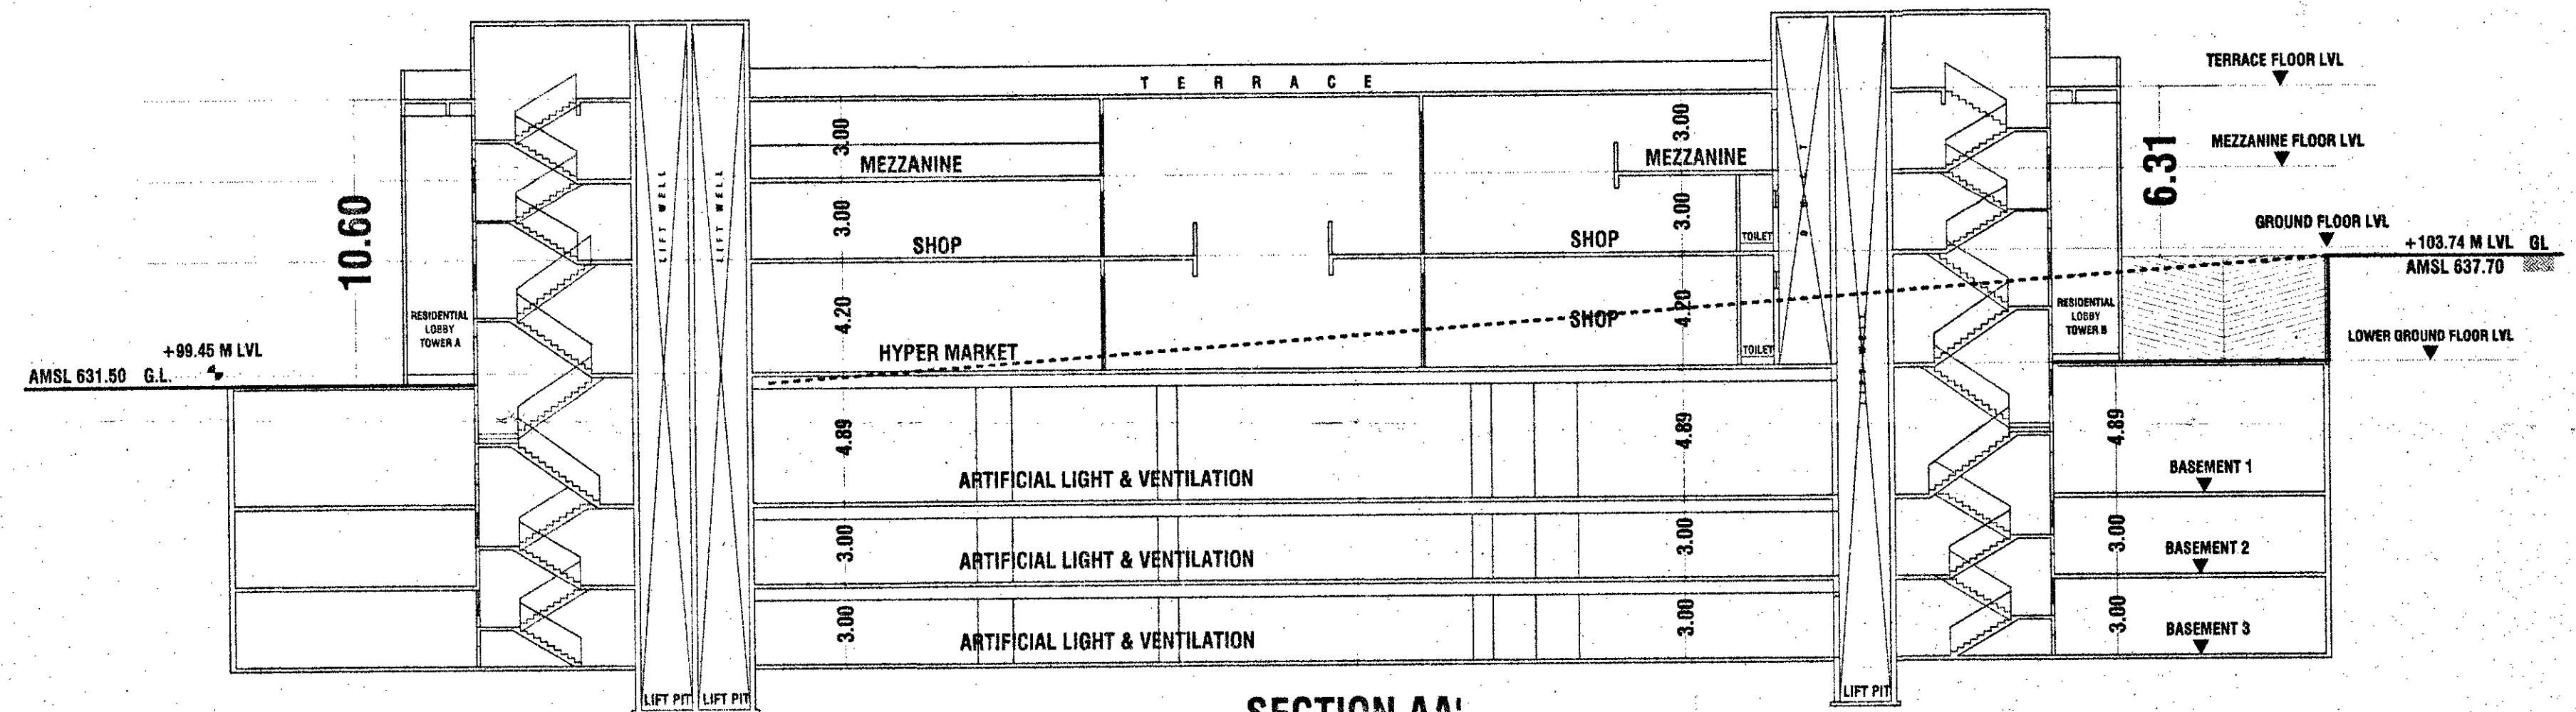

SECTION AA'

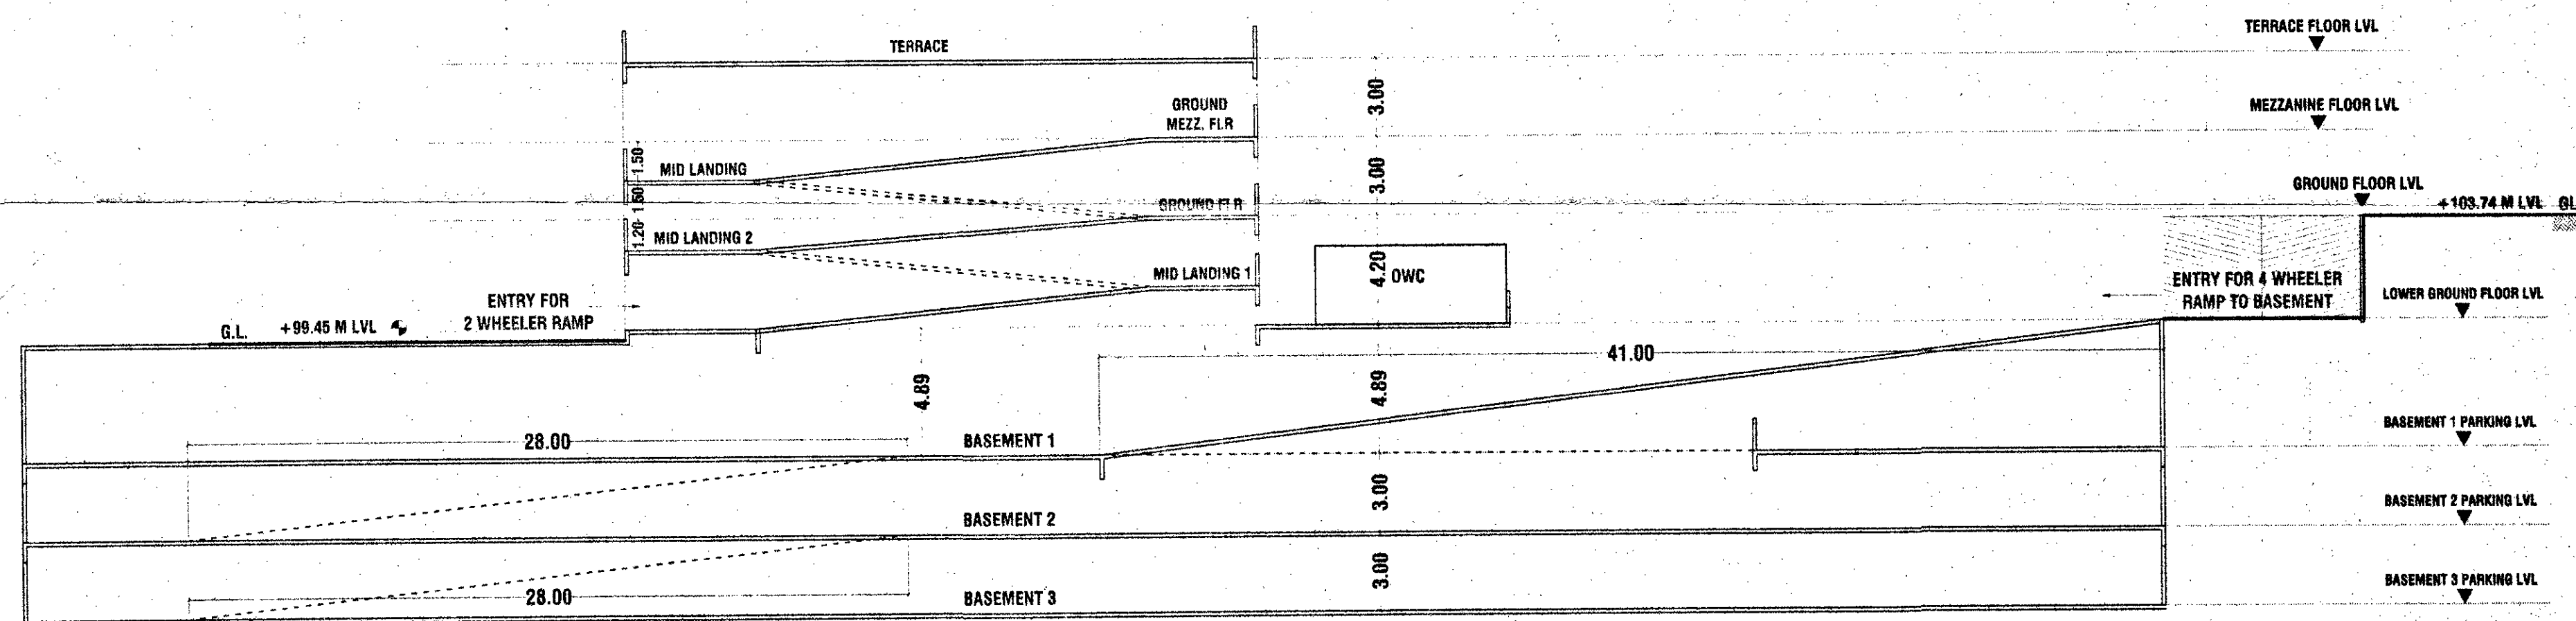

SECTION BB'

SCHEDULE OF OPENING			
W	1.52 X 1.22 M	FD	1.52 X 2.13 M
W1	1.22 X 1.22 M	D	1.07 X 2.13 M
W2	0.81 X 1.22 M	D1	0.91 X 2.13 M
WK	0.81 X 1.22 M	D2	0.76 X 2.13 M
V	0.61 X 0.91 M		

LEGEND	
a) PLOT BOUNDARY SHOWN IN BLACK	
b) PROPOSED WORK SHOWN IN RED	
c) DRAINAGE LINE SHOWN IN RED DOTTED	
d) WATER LINE SHOWN IN BLACK DOTTED	
e) EXISTING WORK SHOWN IN BLUE HATCHED	
f) AMENITY SPACE IN PINK HATCHED & O/S GREEN HATCHED	
g) ROAD WIDENING LINE SHOWN IN GREEN DOTTED	

CERTIFICATE OF AREA

CERTIFIED THAT THE PLOT UNDER REFERENCE WAS SURVEYED BY ME ON SITE AND THE DIMENSIONS OF SIDES ETC OF PLOT STATED ON PLAN ARE AS MEASURED ON SITE AND THE AREA SO WORKED OUT TALLIES WITH THE AREA STATED IN DOCUMENT OF OWNERSHIP T.P. SCHEME RECORD / LAND RECORD DEPT CITY SURVEY RECORDS

SIGN OF ARCHITECT

PROPOSED RESIDENTIAL / COMMERCIAL BUILDING PLAN
AT S.NO. 16/1A KONDHWA BK. TAL. HAVELI DIST. PUNE.

FOR M/S. R.S.M.S. INFRASTRUCTURE LLP THROUGH M/S. SIDDHI SAMRUDDHI BUILDCON LLP PARTNER FIRM THROUGH MR. SWARNIL BANSAL CHAIRMAN

M/S. R.S.M.S. 9 INFRASTRUCTURE LLP THROUGH M/S. CHANDRAI BUILDCON LLP PARTNER FIRM THROUGH MR. MANGESH SUDAM BELDARE

SCALE: 1:200	CHECKED BY:-	DRG. NO.
DATE: 22-12-2022	REVISION NO.:-	07
APPROVED BY: AR.SHAHN		07
DELT BY: ABID J.		

PARVEZ JAMKADAR & ASSOCIATES
architecture | interior design | interiors
Office No.1 & 2, 2nd Floor, Bharat Arcade, Opp. to Burger King
Near Poojate Police Chowky, San. Thimayya Road, Camp, Pune. 1 INDIA
TEL: +91 20 26362780, 26362416
E-mail: design@parvezj.com and shahn@parvezj.com
Website: www.parvezj.com